



Side Elevation

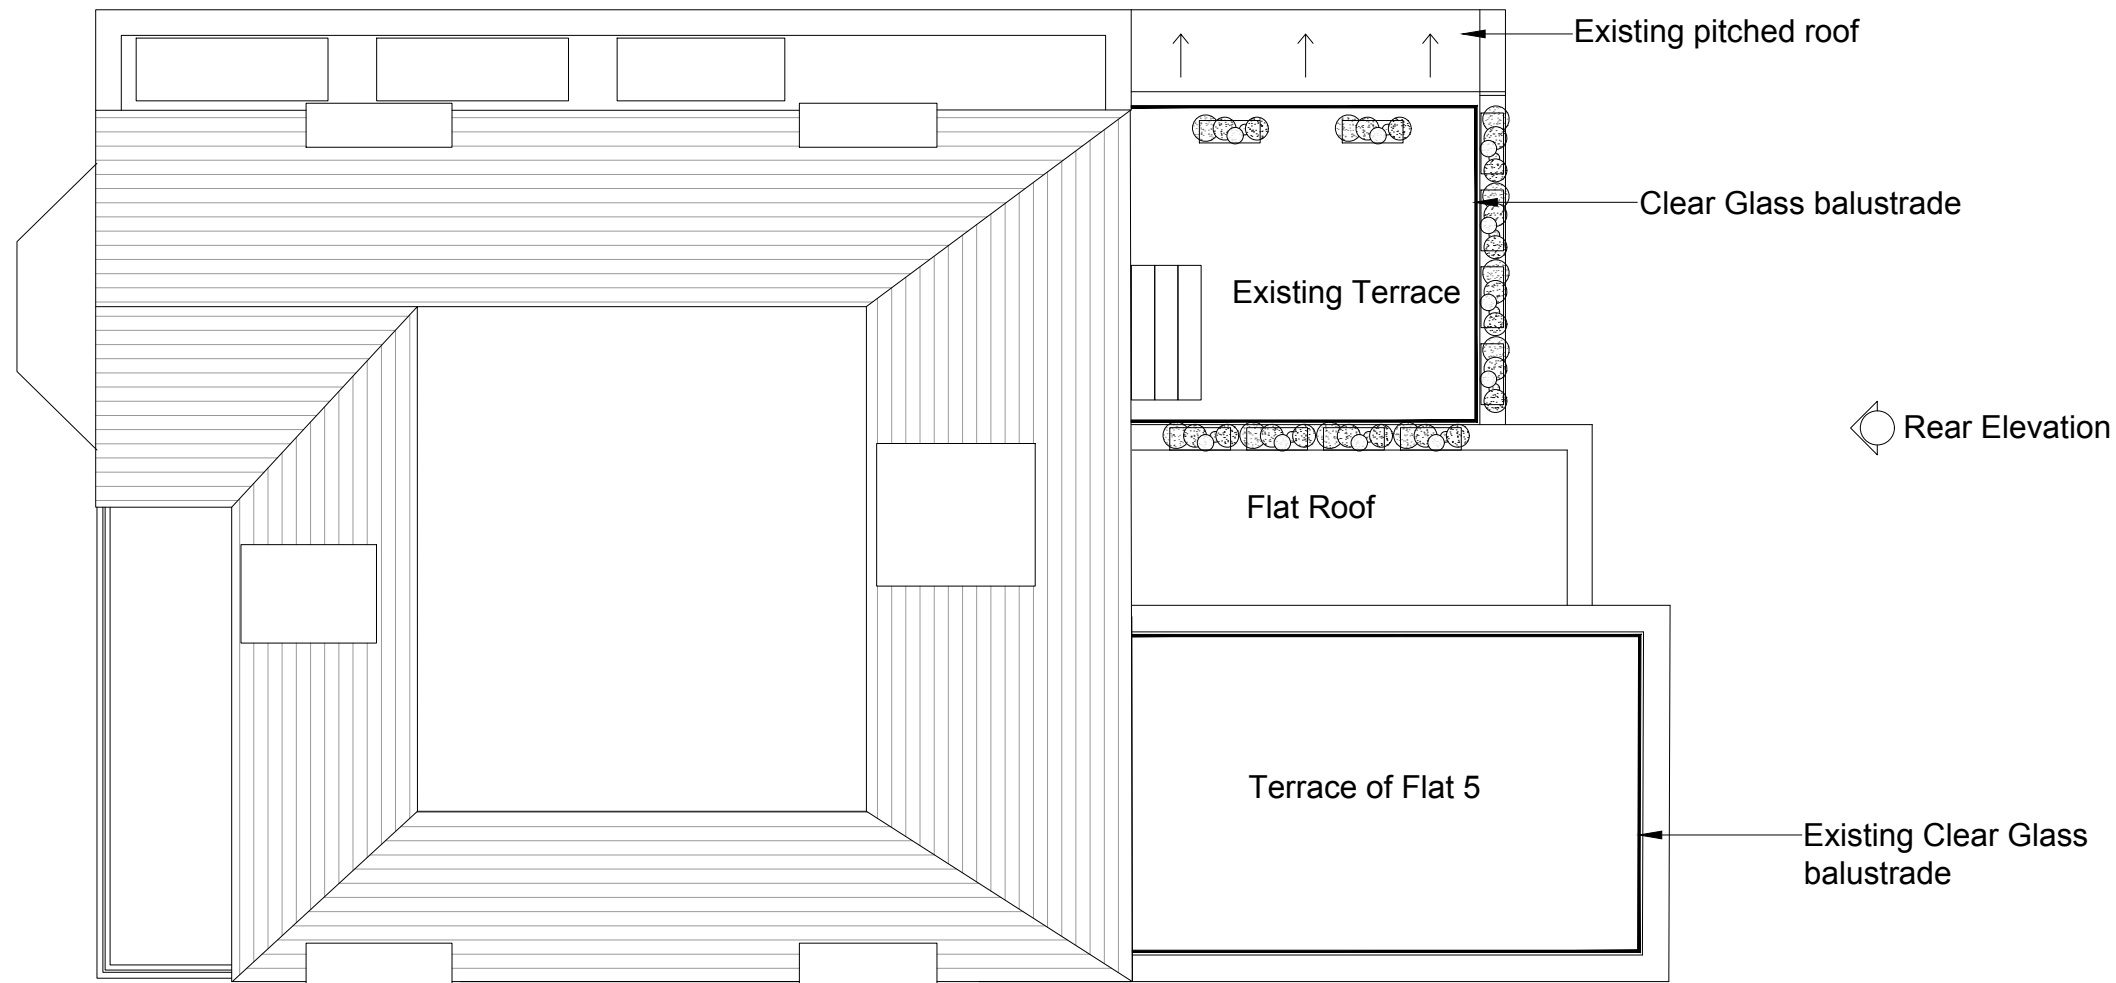

Roof Plan

0 1m 5m

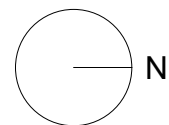

GENERAL NOTES

- (1) DO NOT SCALE ALL DIMENSIONS TO BE VERIFIED BY THE CONTRACTOR AND DISCREPANCIES OR OMISSIONS REPORTED TO THE ARCHITECT IMMEDIATELY.
- (2) THIS DRAWING IS TO BE READ IN CONJUNCTION WITH RELEVANT ENGINEERS DRAWINGS AND IS SUBJECT TO APPROVAL FROM THE STATUTORY AUTHORITIES .
- (3) COPYRIGHT RESERVED.

REVISION	DESCRIPTION	DATE
	PLANNING	27.01.21

PROJECT Flat 4, 76 Canfield Gardens	DRG. TITLE Proposed Roof Plan
---	----------------------------------

SCALE 1:100 @ A3	DRG. No 202A	REV. A
---------------------	-----------------	-----------

PAUL THEO	PAUL THEO ARCHITECTS LTD
	74 BRONDES BURY VILLAS
	LONDON NW6 6AD
	07590470966
	PAULTHEO.CO.UK