
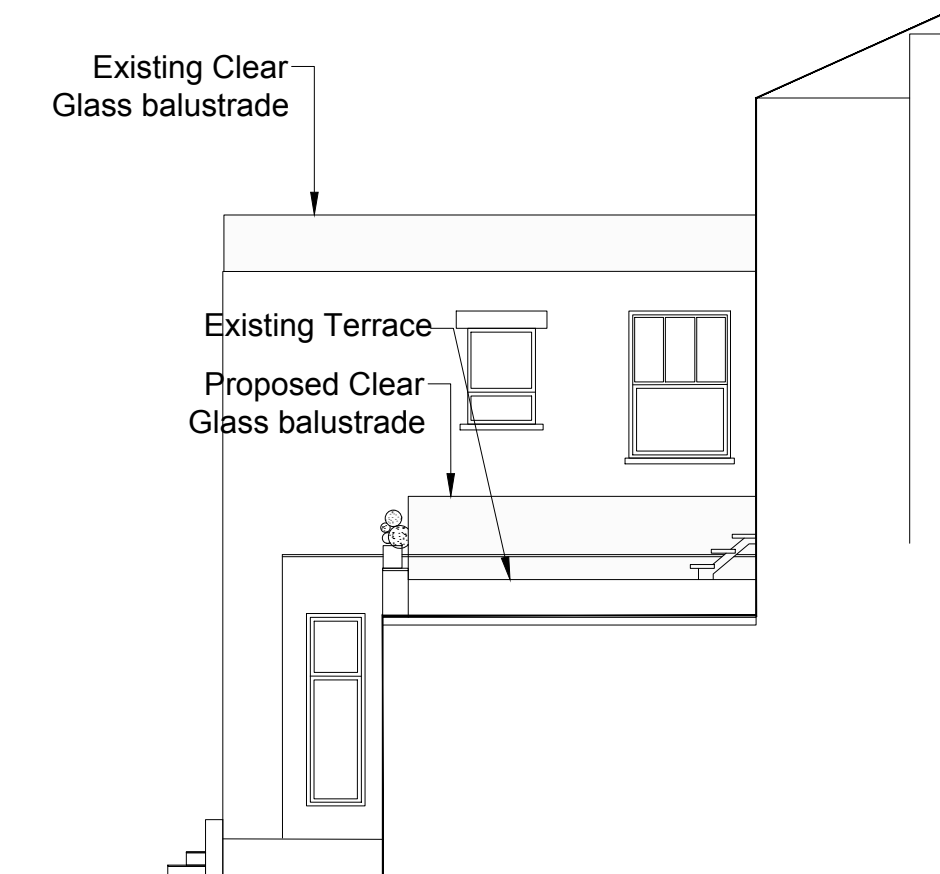


Rear Elevation

0 1m 5m

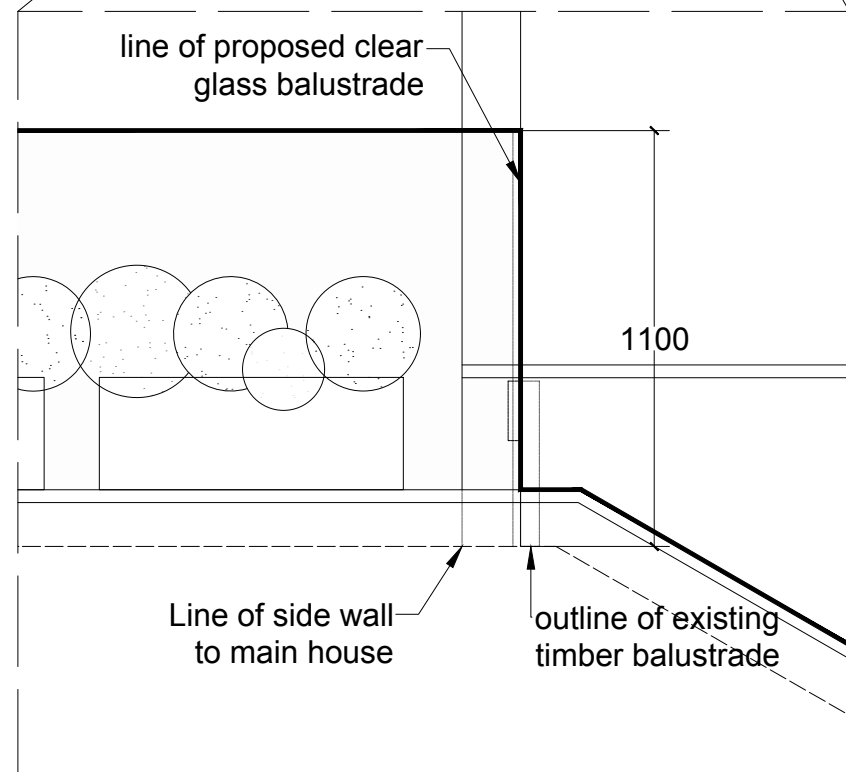

Side Elevation

GENERAL NOTES

- (1) DO NOT SCALE ALL DIMENSIONS TO BE VERIFIED BY THE CONTRACTOR AND DISCREPANCIES OR OMISSIONS REPORTED TO THE ARCHITECT IMMEDIATELY.
- (2) THIS DRAWING IS TO BE READ IN CONJUNCTION WITH RELEVANT ENGINEERS DRAWINGS AND IS SUBJECT TO APPROVAL FROM THE STATUTORY AUTHORITIES .
- (3) COPYRIGHT RESERVED.

REVISION	DESCRIPTION	DATE
	PLANNING	27.01.21
PROJECT Flat 4, 76 Canfield Gardens		DRG. TITLE Proposed Elevations
SCALE 1:100 @ A3	DRG. No 203A	REV. A

**PAUL THEO**

PAUL THEO ARCHITECTS LTD  
74 BRONDESBURY VILLAS  
LONDON NW6 6AD  
07590470966  
PAULTHEO.CO.UK