


All dimensions to be checked on site by contractor prior to preparation of shop drawings and commencement of work on site.

Do not scale from this drawing.


This drawing and the copyrights and patents therein are the property of OSM Architects Ltd and may not be used or reproduced without consent.

This drawing is to be read in conjunction with all relevant consultant's drawings / documents and any discrepancies or variations are to be notified to OSM Architects before the affected work commences.

Designs subject to site survey and statutory approvals.

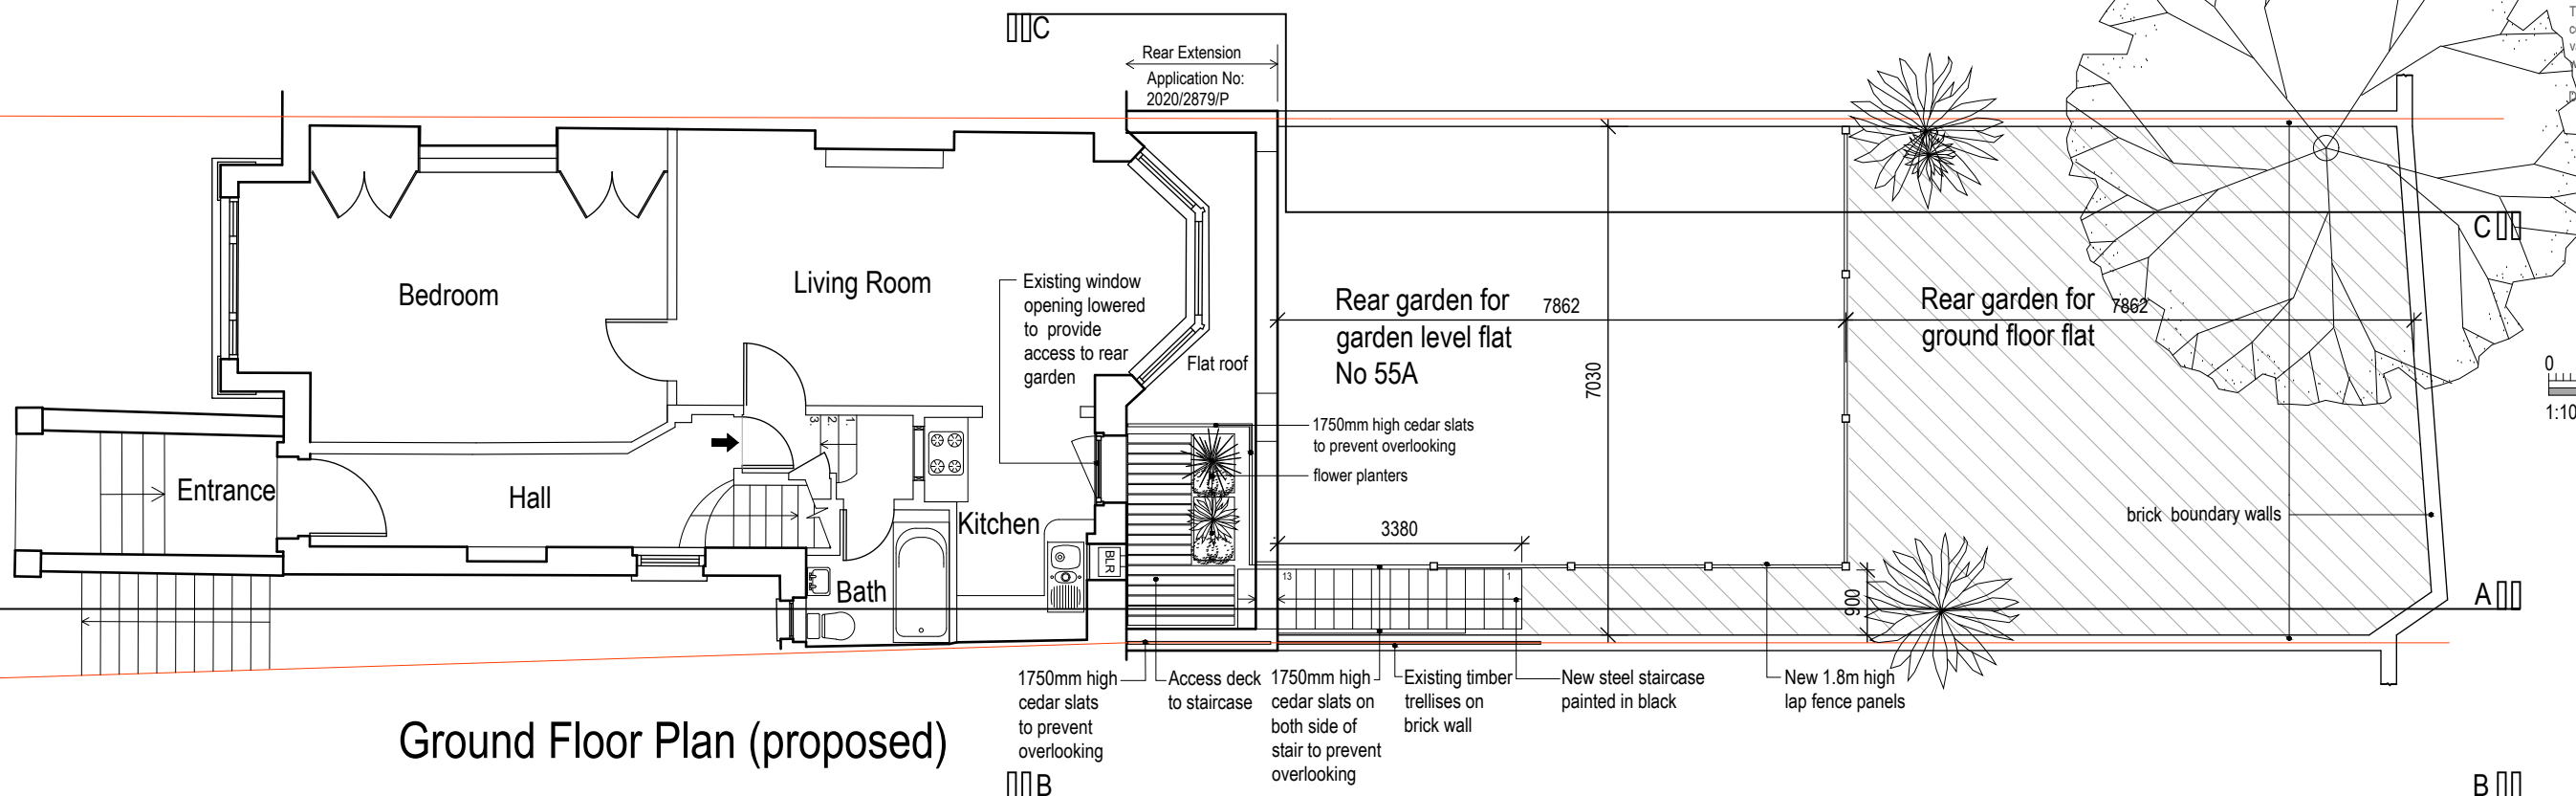

Ground Floor Plan (proposed)

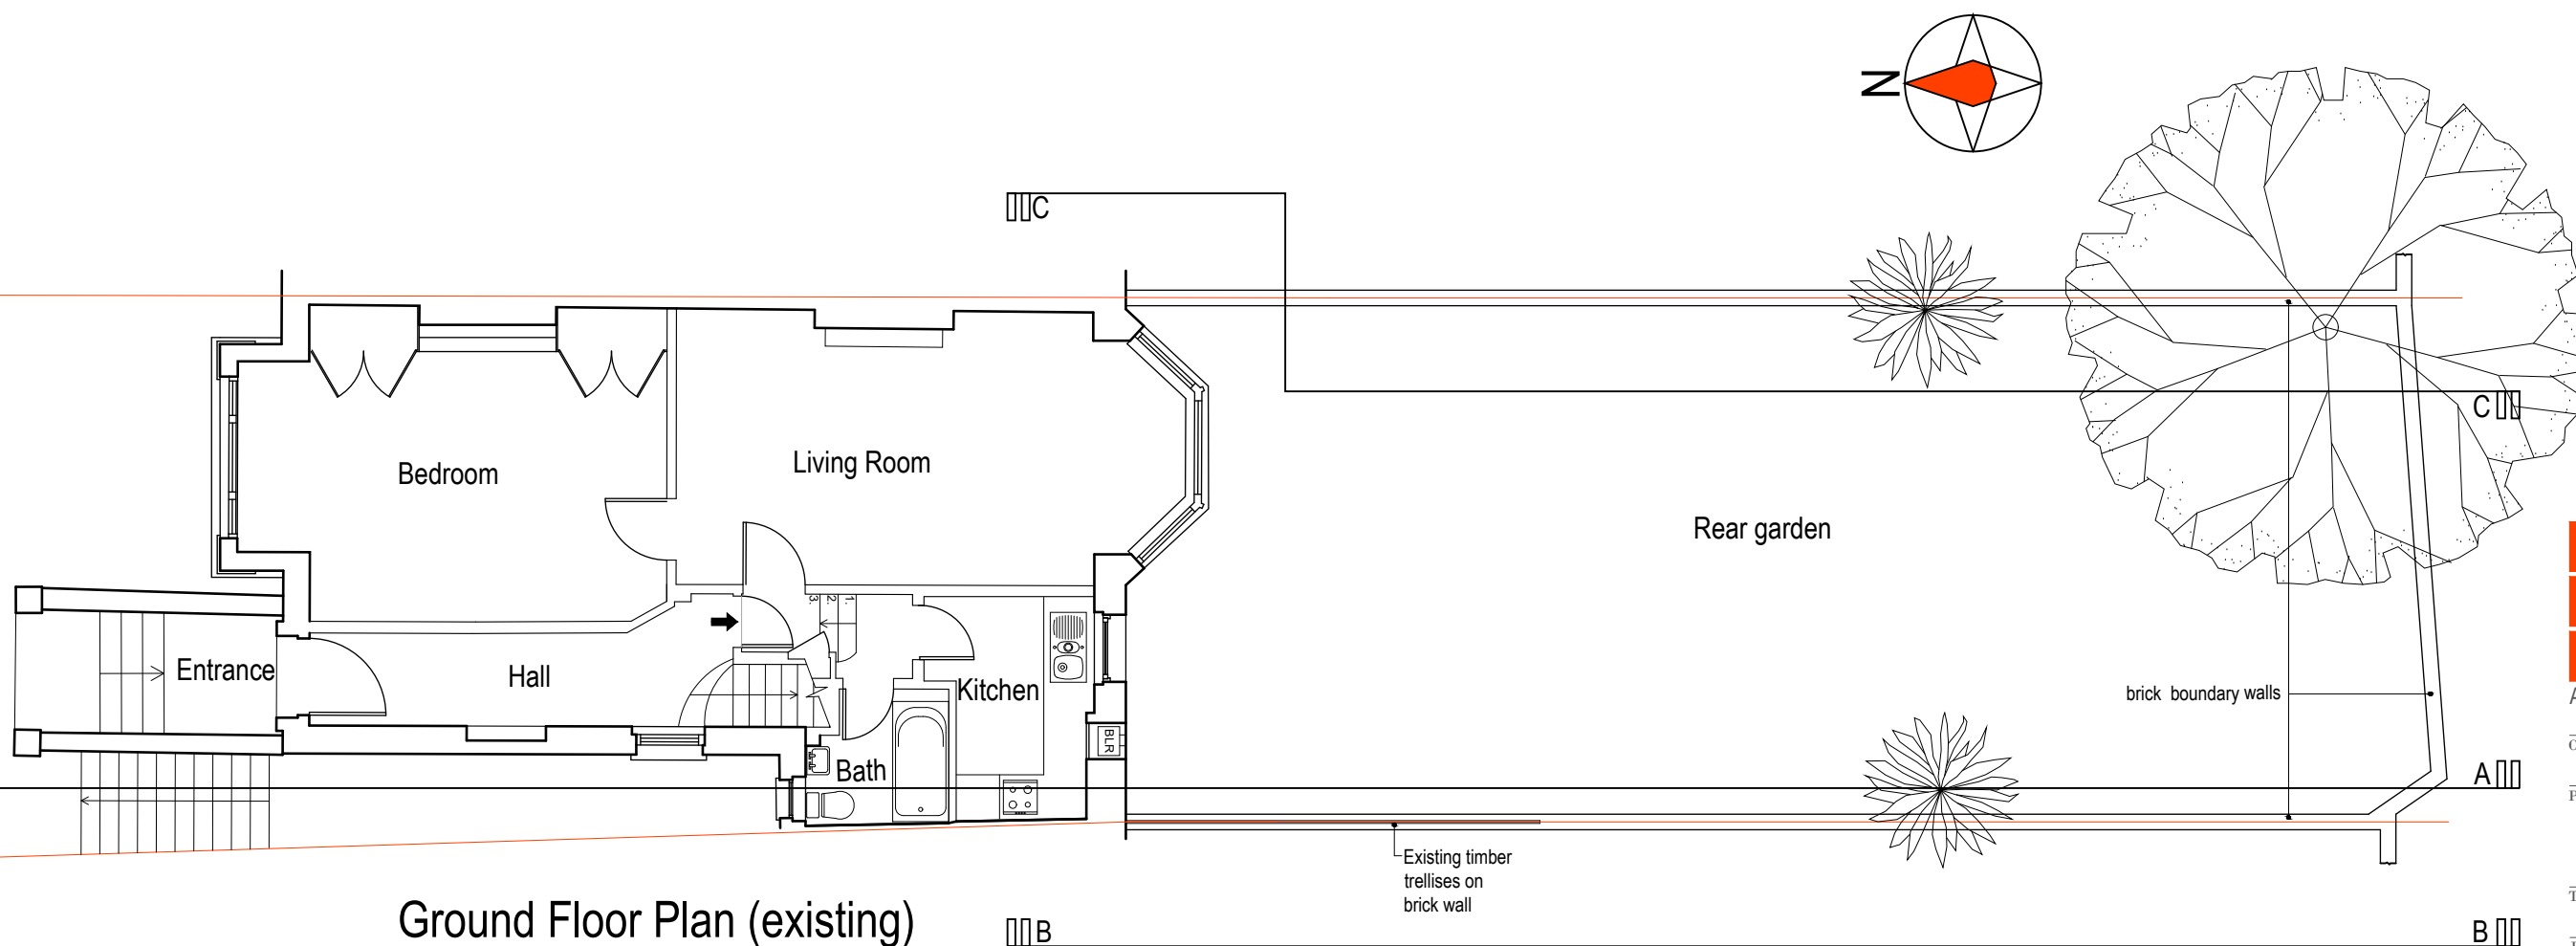

Ground Floor Plan (existing)

Unit A  
 Cadmus Court  
 Cary Avenue  
 London SE16 7DS  
 Tel: 020 7237 7807  
 www.osm-architects.co.uk  
 mail@osm-architects.co.uk

**OSM**  
 Architects

Client  
 Peter Davis

Project  
 Proposed Garden Access to  
 55 Broadhurst Gardens  
 London NW6 3QT

Title  
 Existing & Proposed Plans

Job No.  
 L230

Drawing No.  
 PL10

Scale  
 1:100@A3

Revision

Date  
 Dec' 20

Issue  
 Planning Application