



All dimensions to be checked on site by contractor prior to preparation of shop drawings and commencement of work on site.

Do not scale from this drawing.


This drawing and the copyrights and patents therein are the property of OSM Architects Ltd and may not be used or reproduced without consent.

This drawing is to be read in conjunction with all relevant consultant's drawings / documents and any discrepancies or variations are to be notified to OSM Architects before the affected work commences.

Designs subject to site survey and statutory approvals.

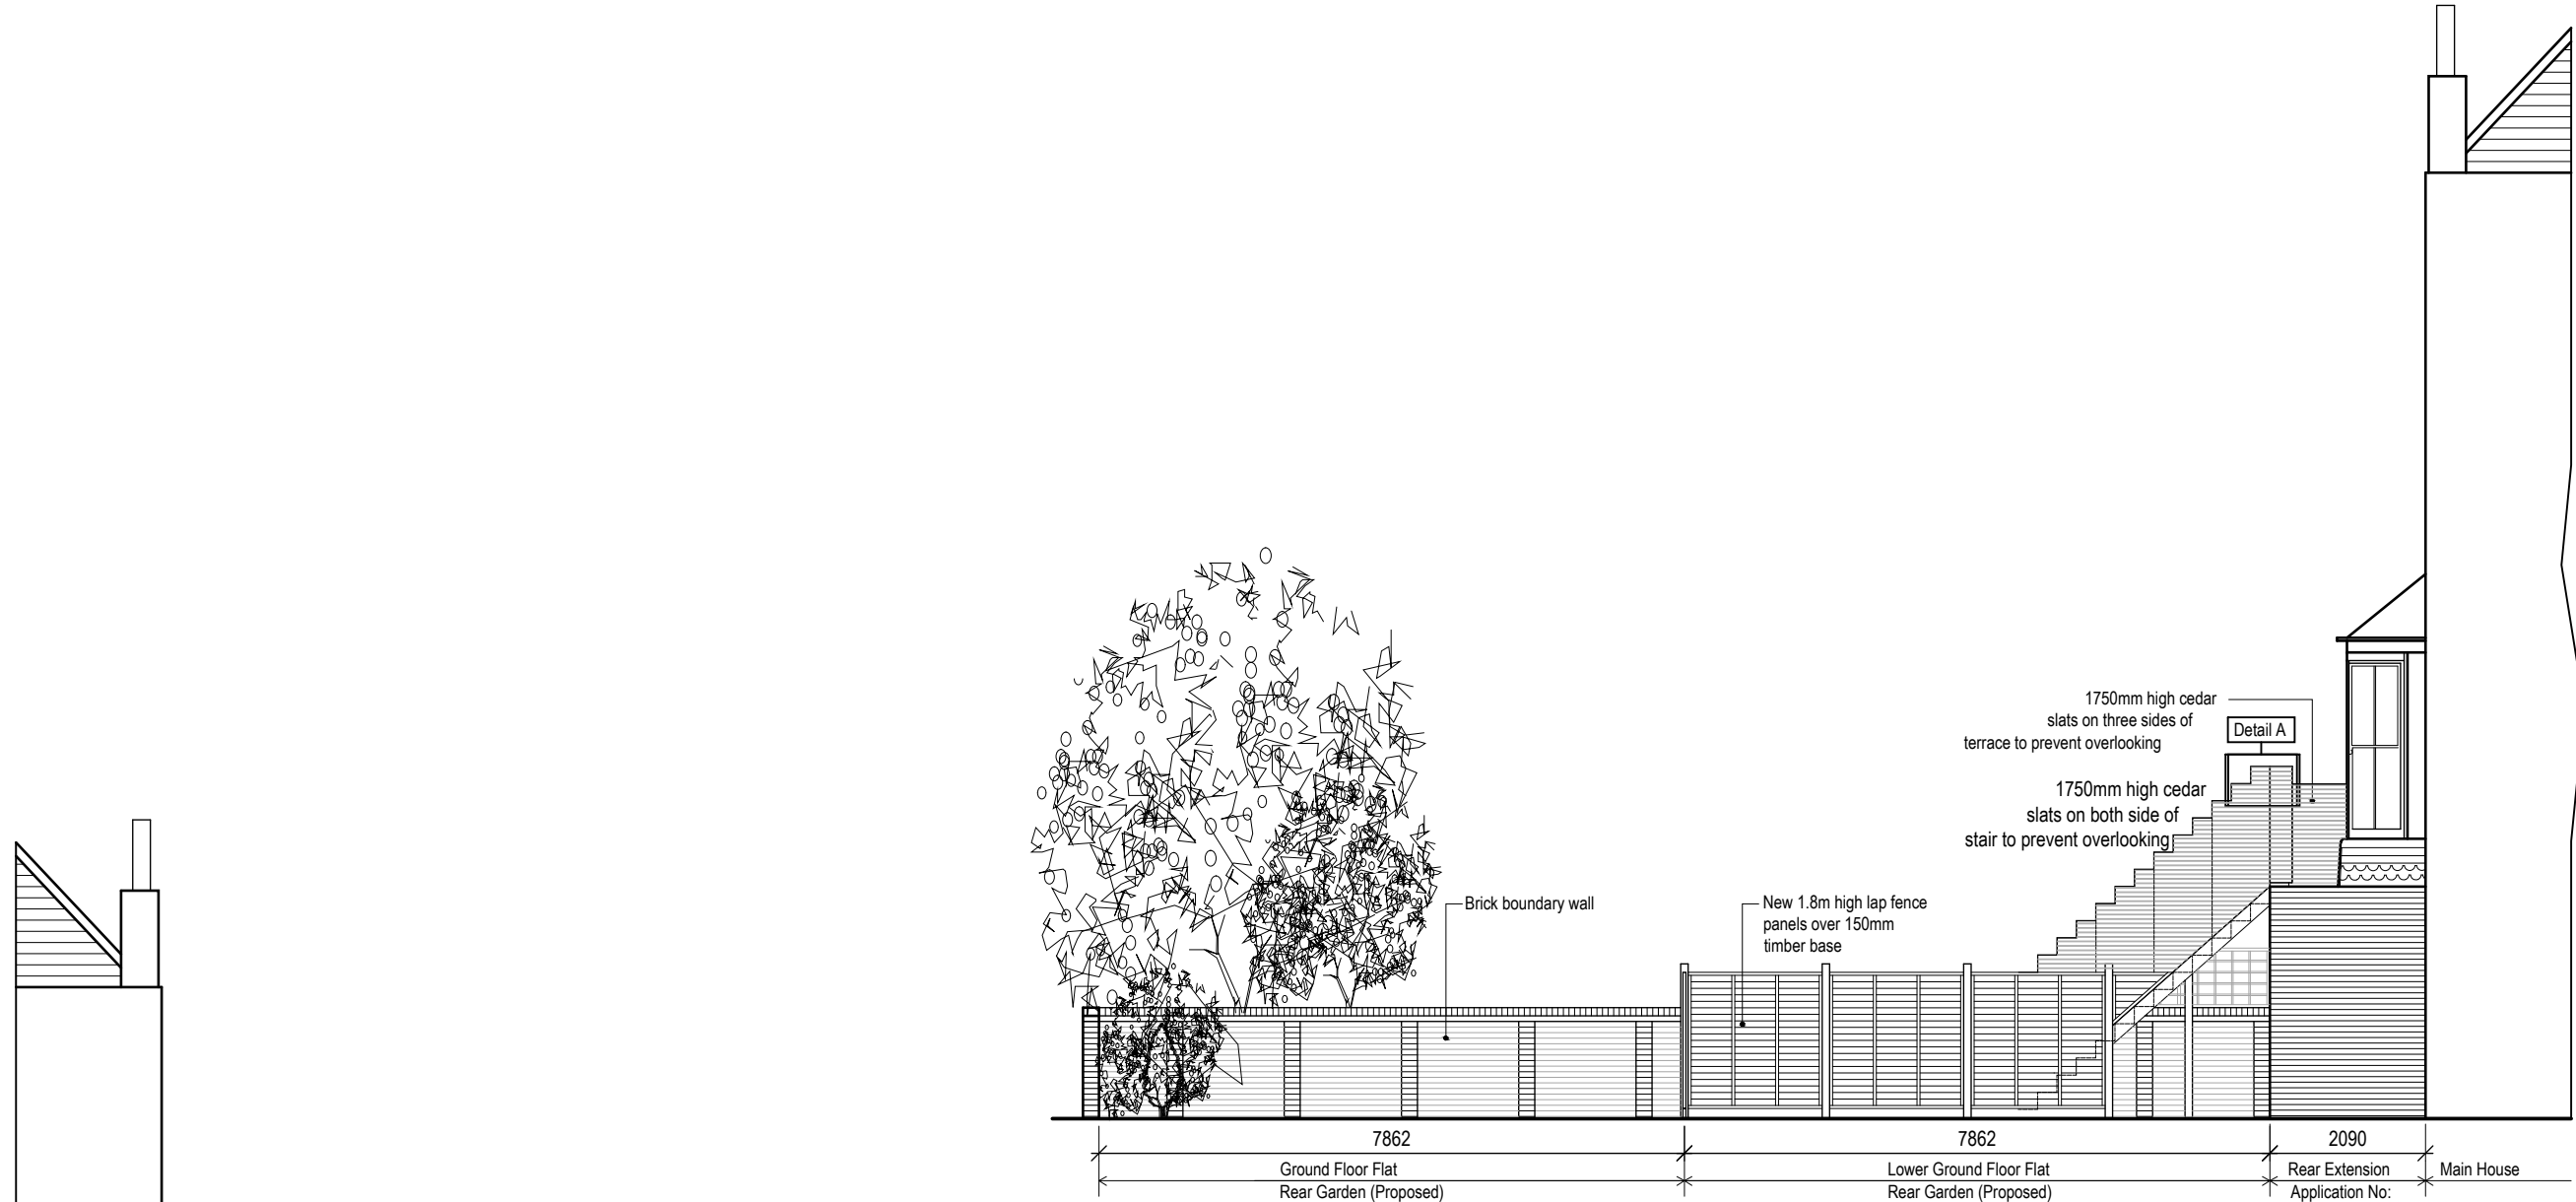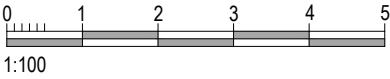

Proposed East Elevation C - C

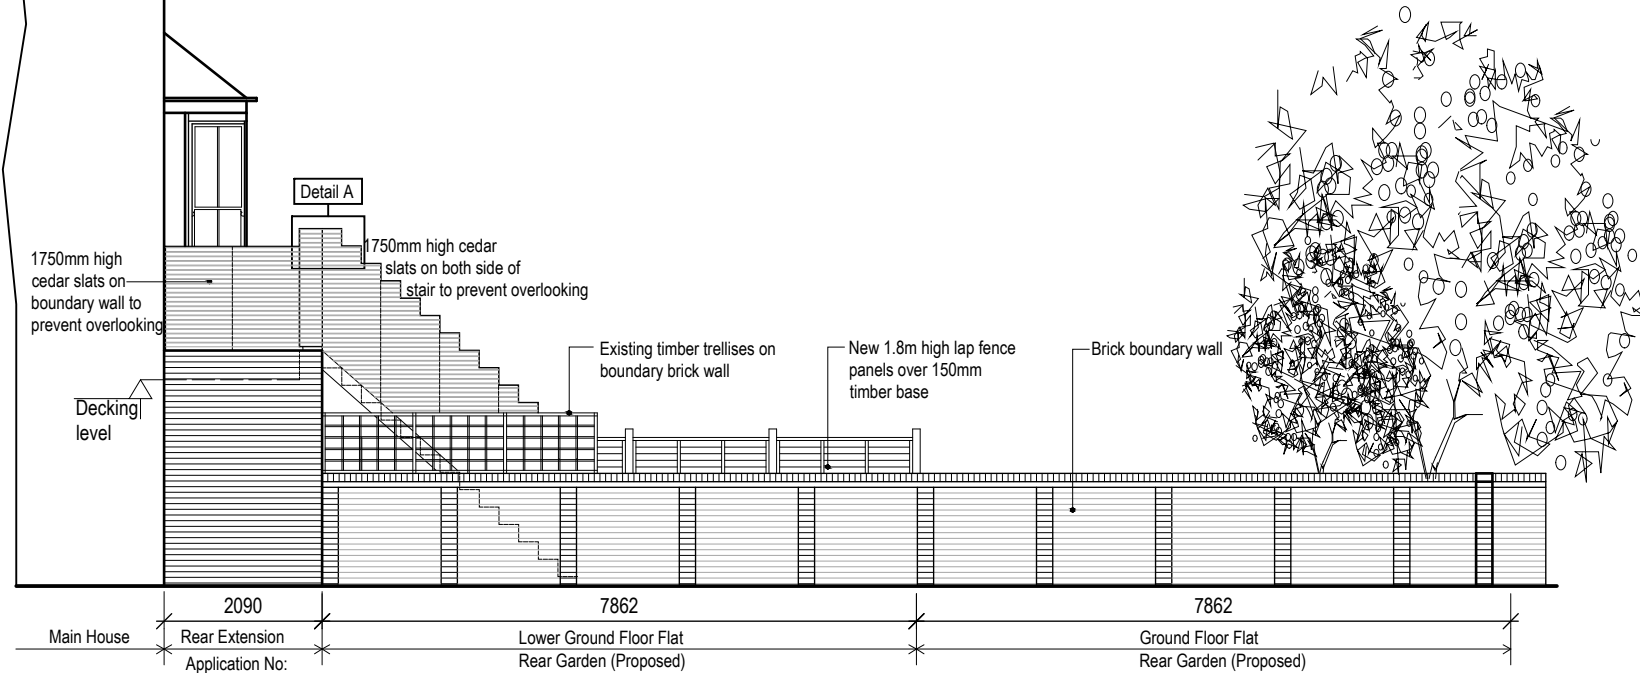

Proposed West Elevation B - B



Unit A  
Cadmus Court  
Cary Avenue  
London SE16 7DS  
Tel: 020 7237 7807  
www.osm-architects.co.uk  
mail@osm-architects.co.uk

Client Peter Davis	
Project Proposed Garden Access to 55 Broadhurst Gardens London NW6 3QT	
Title Proposed Elevations	
Job No. L230	Drawing No. PL13
Scale 1:100@A3	Revision
Date Dec' 20	Issue Planning Application