


GENERAL NOTES:

DO NOT SCALE FROM THIS DRAWING
ALL DIMENSIONS TO BE CHECKED ON SITE
ANY OMISSIONS OR DISCREPANCIES TO BE
REPORTED TO THE ARCHITECT IMMEDIATELY
IF IN DOUBT ASK

NB: NO WORKS OR ALTERATIONS
PROPOSED TO THE MAIN HOUSE

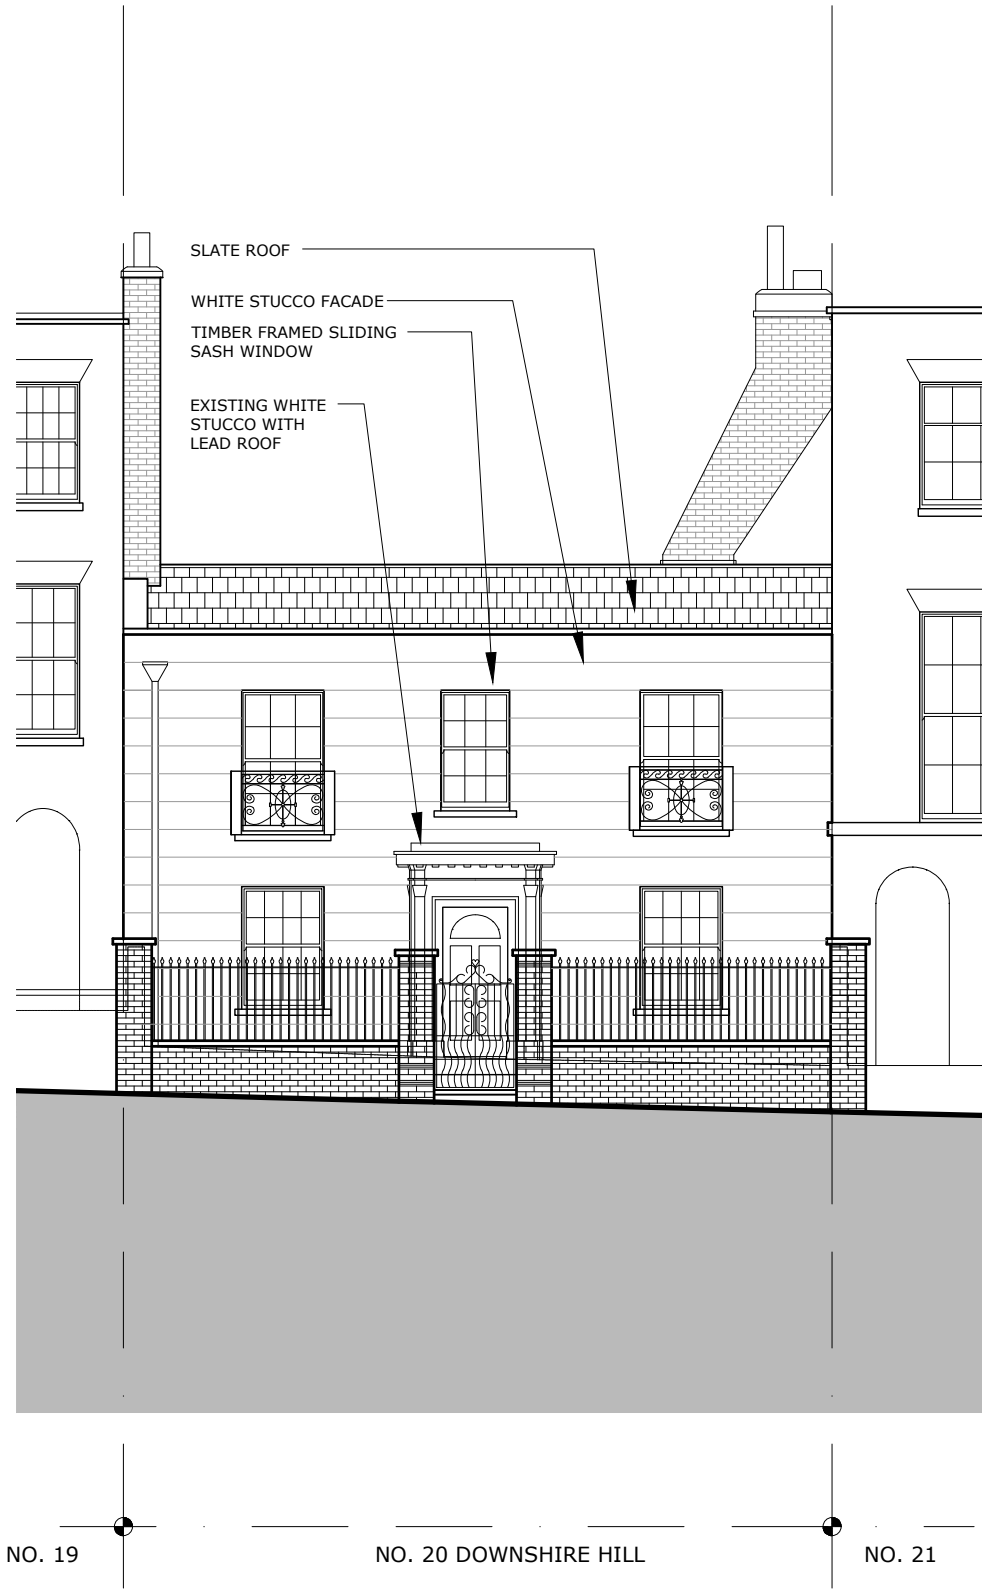

1 EXISTING FRONT ELEVATION
1:100 @ A3



2 EXISTING PORTICO ELEVATION
1:25 @ A3



3 EXISTING - PHOTOGRAPH
NTS

| | | | | | | | | | | | |
|--|--|---|--|-----------------|--|------------|--|--------------------------|--|--------------------------|--|
| FINKERNAGEL ROSS | | CLINT | | DRAWING STATUS | | PROJECT | | DRAWING NO | | REVISION | |
| | | | | | | | | | | | |
| | | | | | | | | | | | |
| Unicorn House 221-222 Shoreditch High Street London E1 6PJ | | Tel: 020 7377 5114 info@finkernagelross.com www.finkernagelross.com | | Sandra McDermid | | LB CONSENT | | 20 DOWNSHIRE HILL NW3 | | 20DOW-030 | |
| | | | | | | | | | | | |
| | | | | | | | | | | | |
| REV | | DATE | | NOTES | | SCALE | | SHEET SIZE | | DRAWING TITLE | |
| FG | | 28.01.21 | | FF | | VARIES | | A3 | | EXISTING FRONT ELEVATION | |