


01 PROPOSED THIRD FLOOR PLAN  
scale 1:50

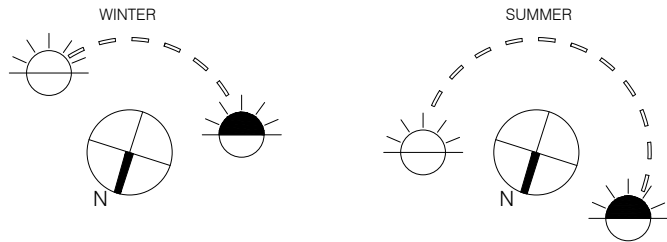


## PLANNING

project  
85 JAMESTOWN ROAD  
NW1 7DB

drawing  
PROPOSED THIRD FLOOR PLAN

number	date
348-112-P	10.06.2014
scale	revision
1:50@A3	B

**BRIAN O'REILLY ARCHITECTS**  
31 Oval Road LONDON NW1 7EA  
Tel: +44 (0)20 7267 1184  
www.brianoreillyarchitects.com  
mail@brianoreillyarchitects.com

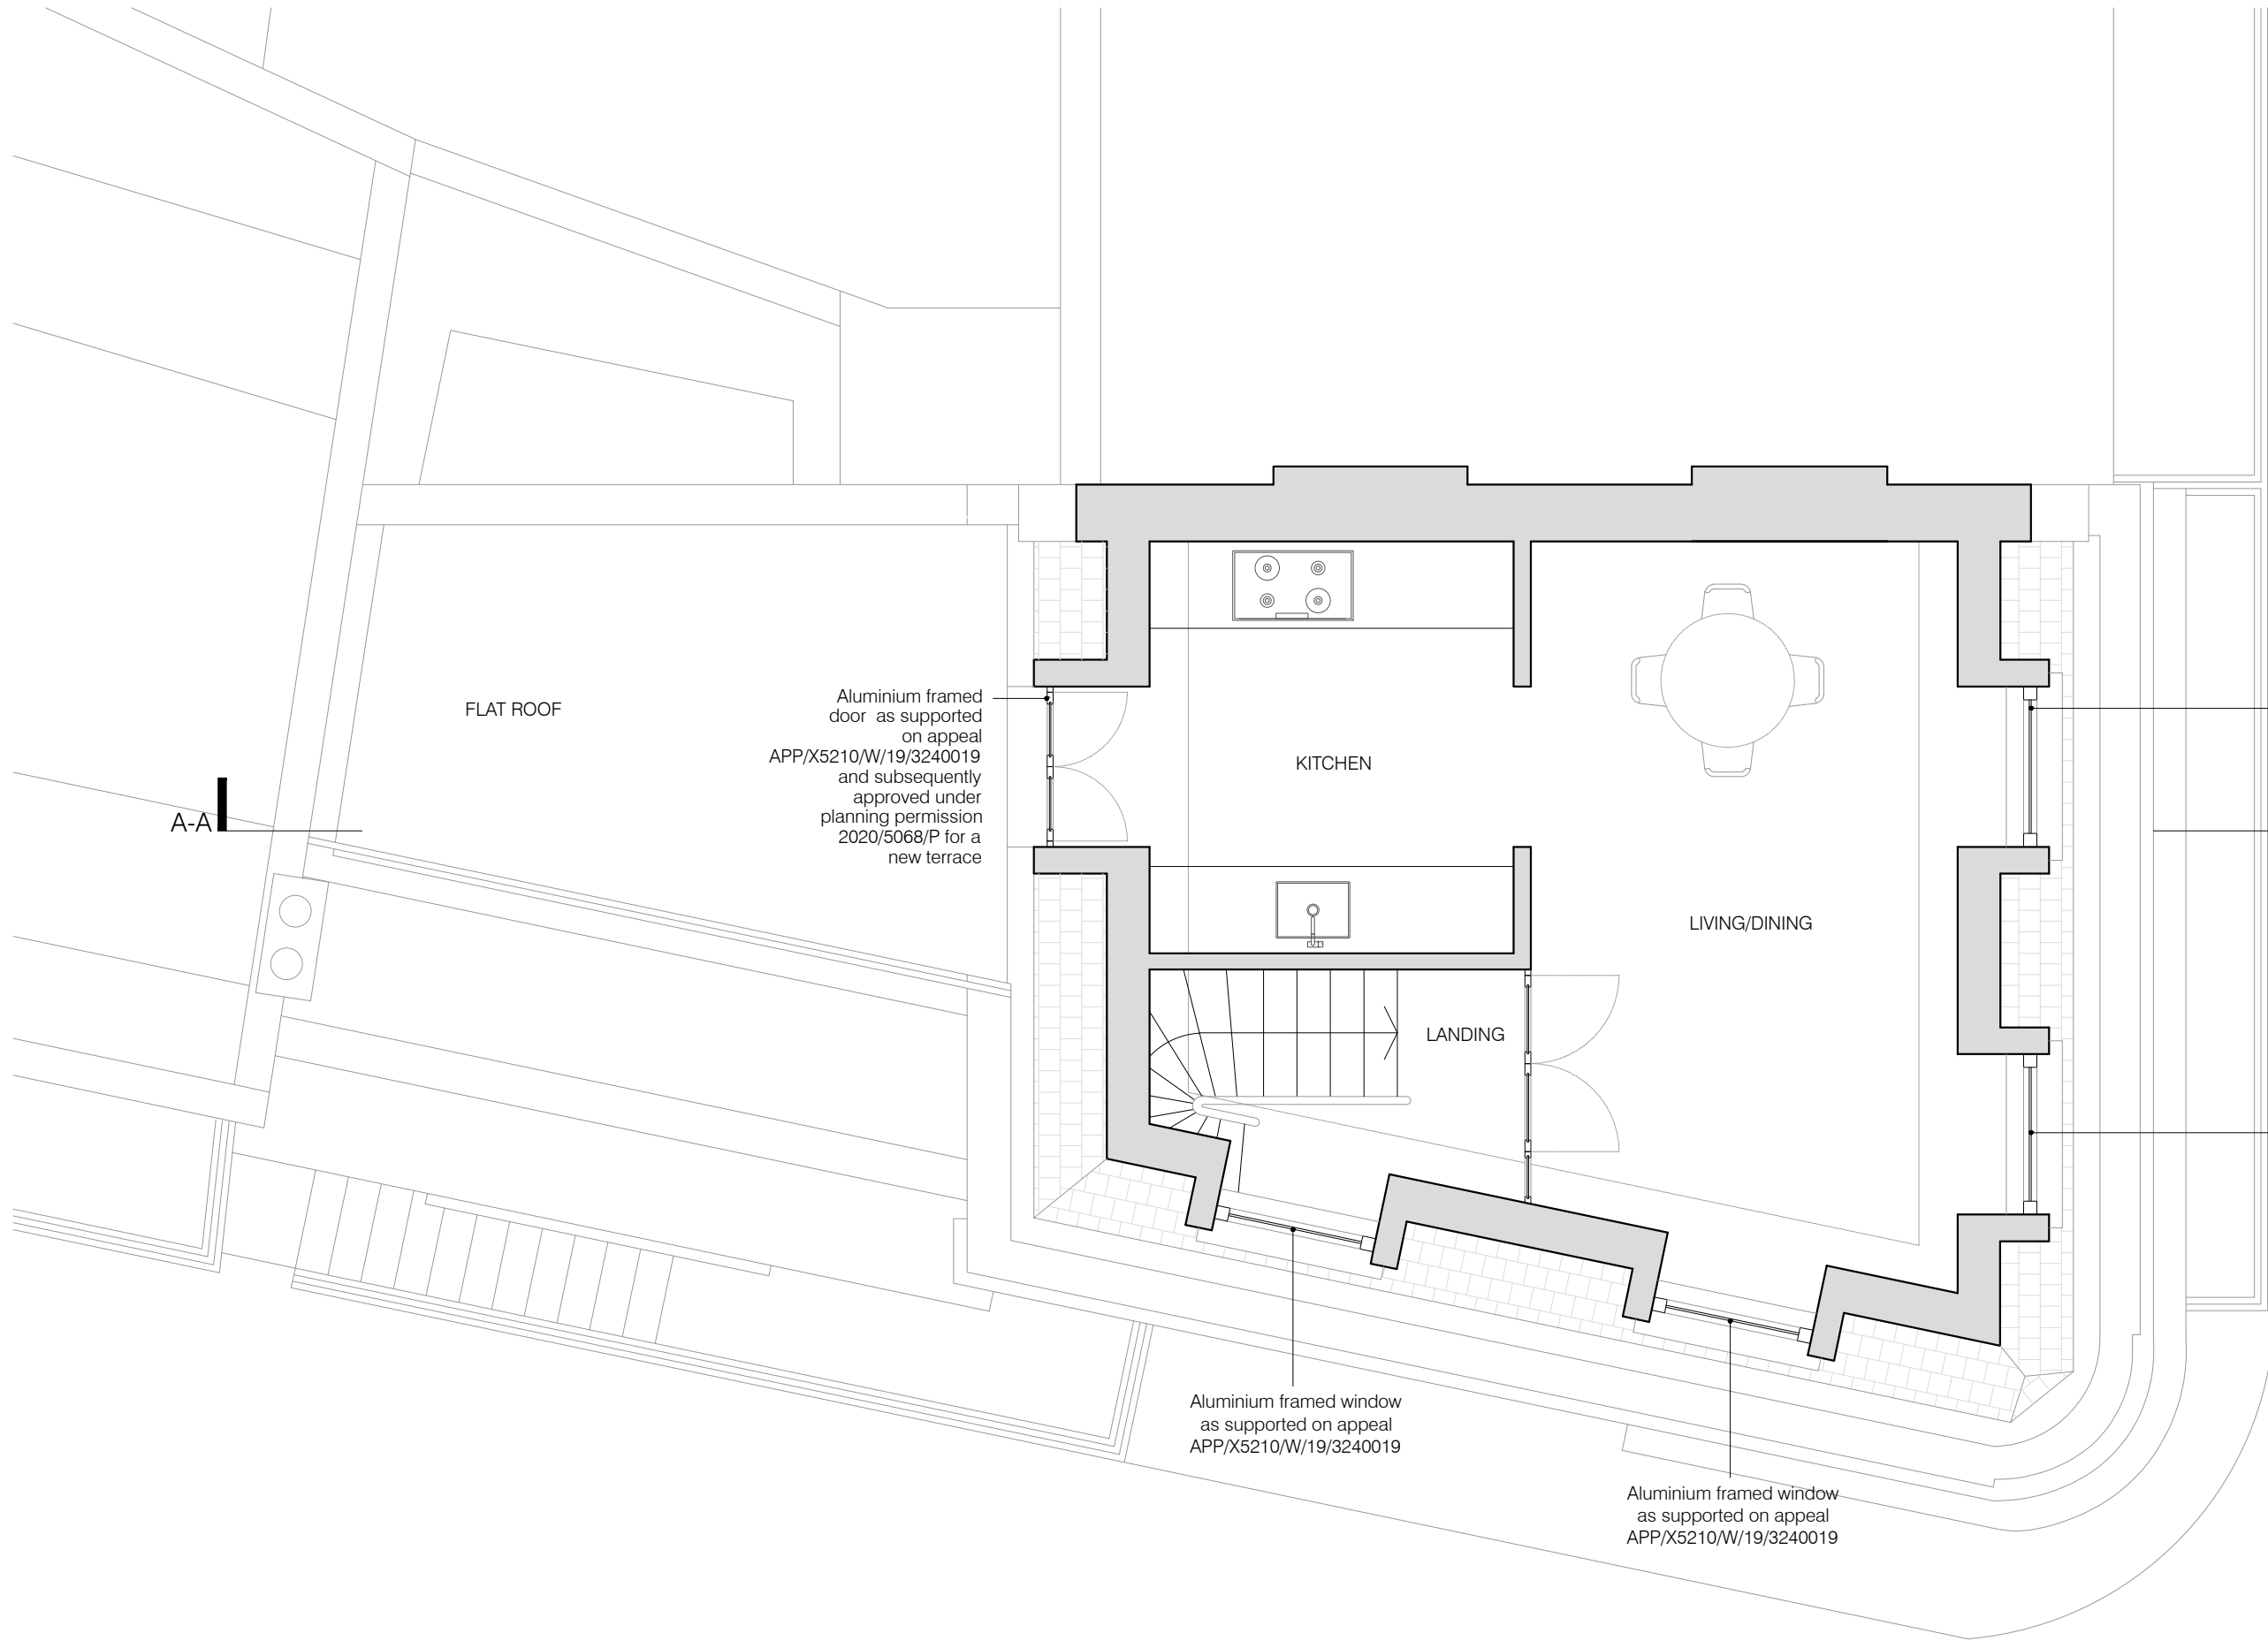

Aluminium framed door as supported on appeal APP/X5210/W/19/3240019 and subsequently approved under planning permission 2020/5068/P for a new terrace




Aluminium framed window as supported on appeal APP/X5210/W/19/3240019

Aluminium framed window as supported on appeal APP/X5210/W/19/3240019

Aluminium framed window as supported on appeal APP/X5210/W/19/3240019

Aluminium framed window as supported on appeal APP/X5210/W/19/3240019

01 PROPOSED TOP FLOOR PLAN  
scale 1:50

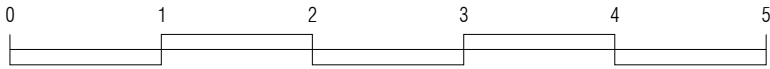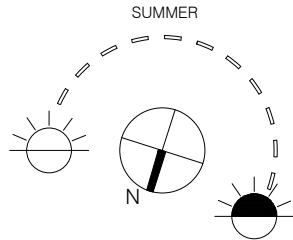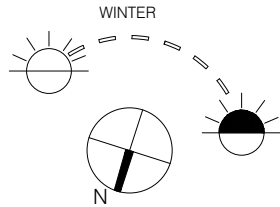

Meters

PROPOSED


project  
85 JAMESTOWN ROAD  
NW1 7DB

drawing  
PROPOSED TOP FLOOR PLAN




number  
348-113-B  
scale  
1:50@A3

date  
20.03.2018  
revision  
B

**BRIAN O'REILLY ARCHITECTS**  
31 Oval Road LONDON NW1 7EA  
Tel: +44 (0)20 7267 1184  
www.brianoreillyarchitects.com  
mail@brianoreillyarchitects.com

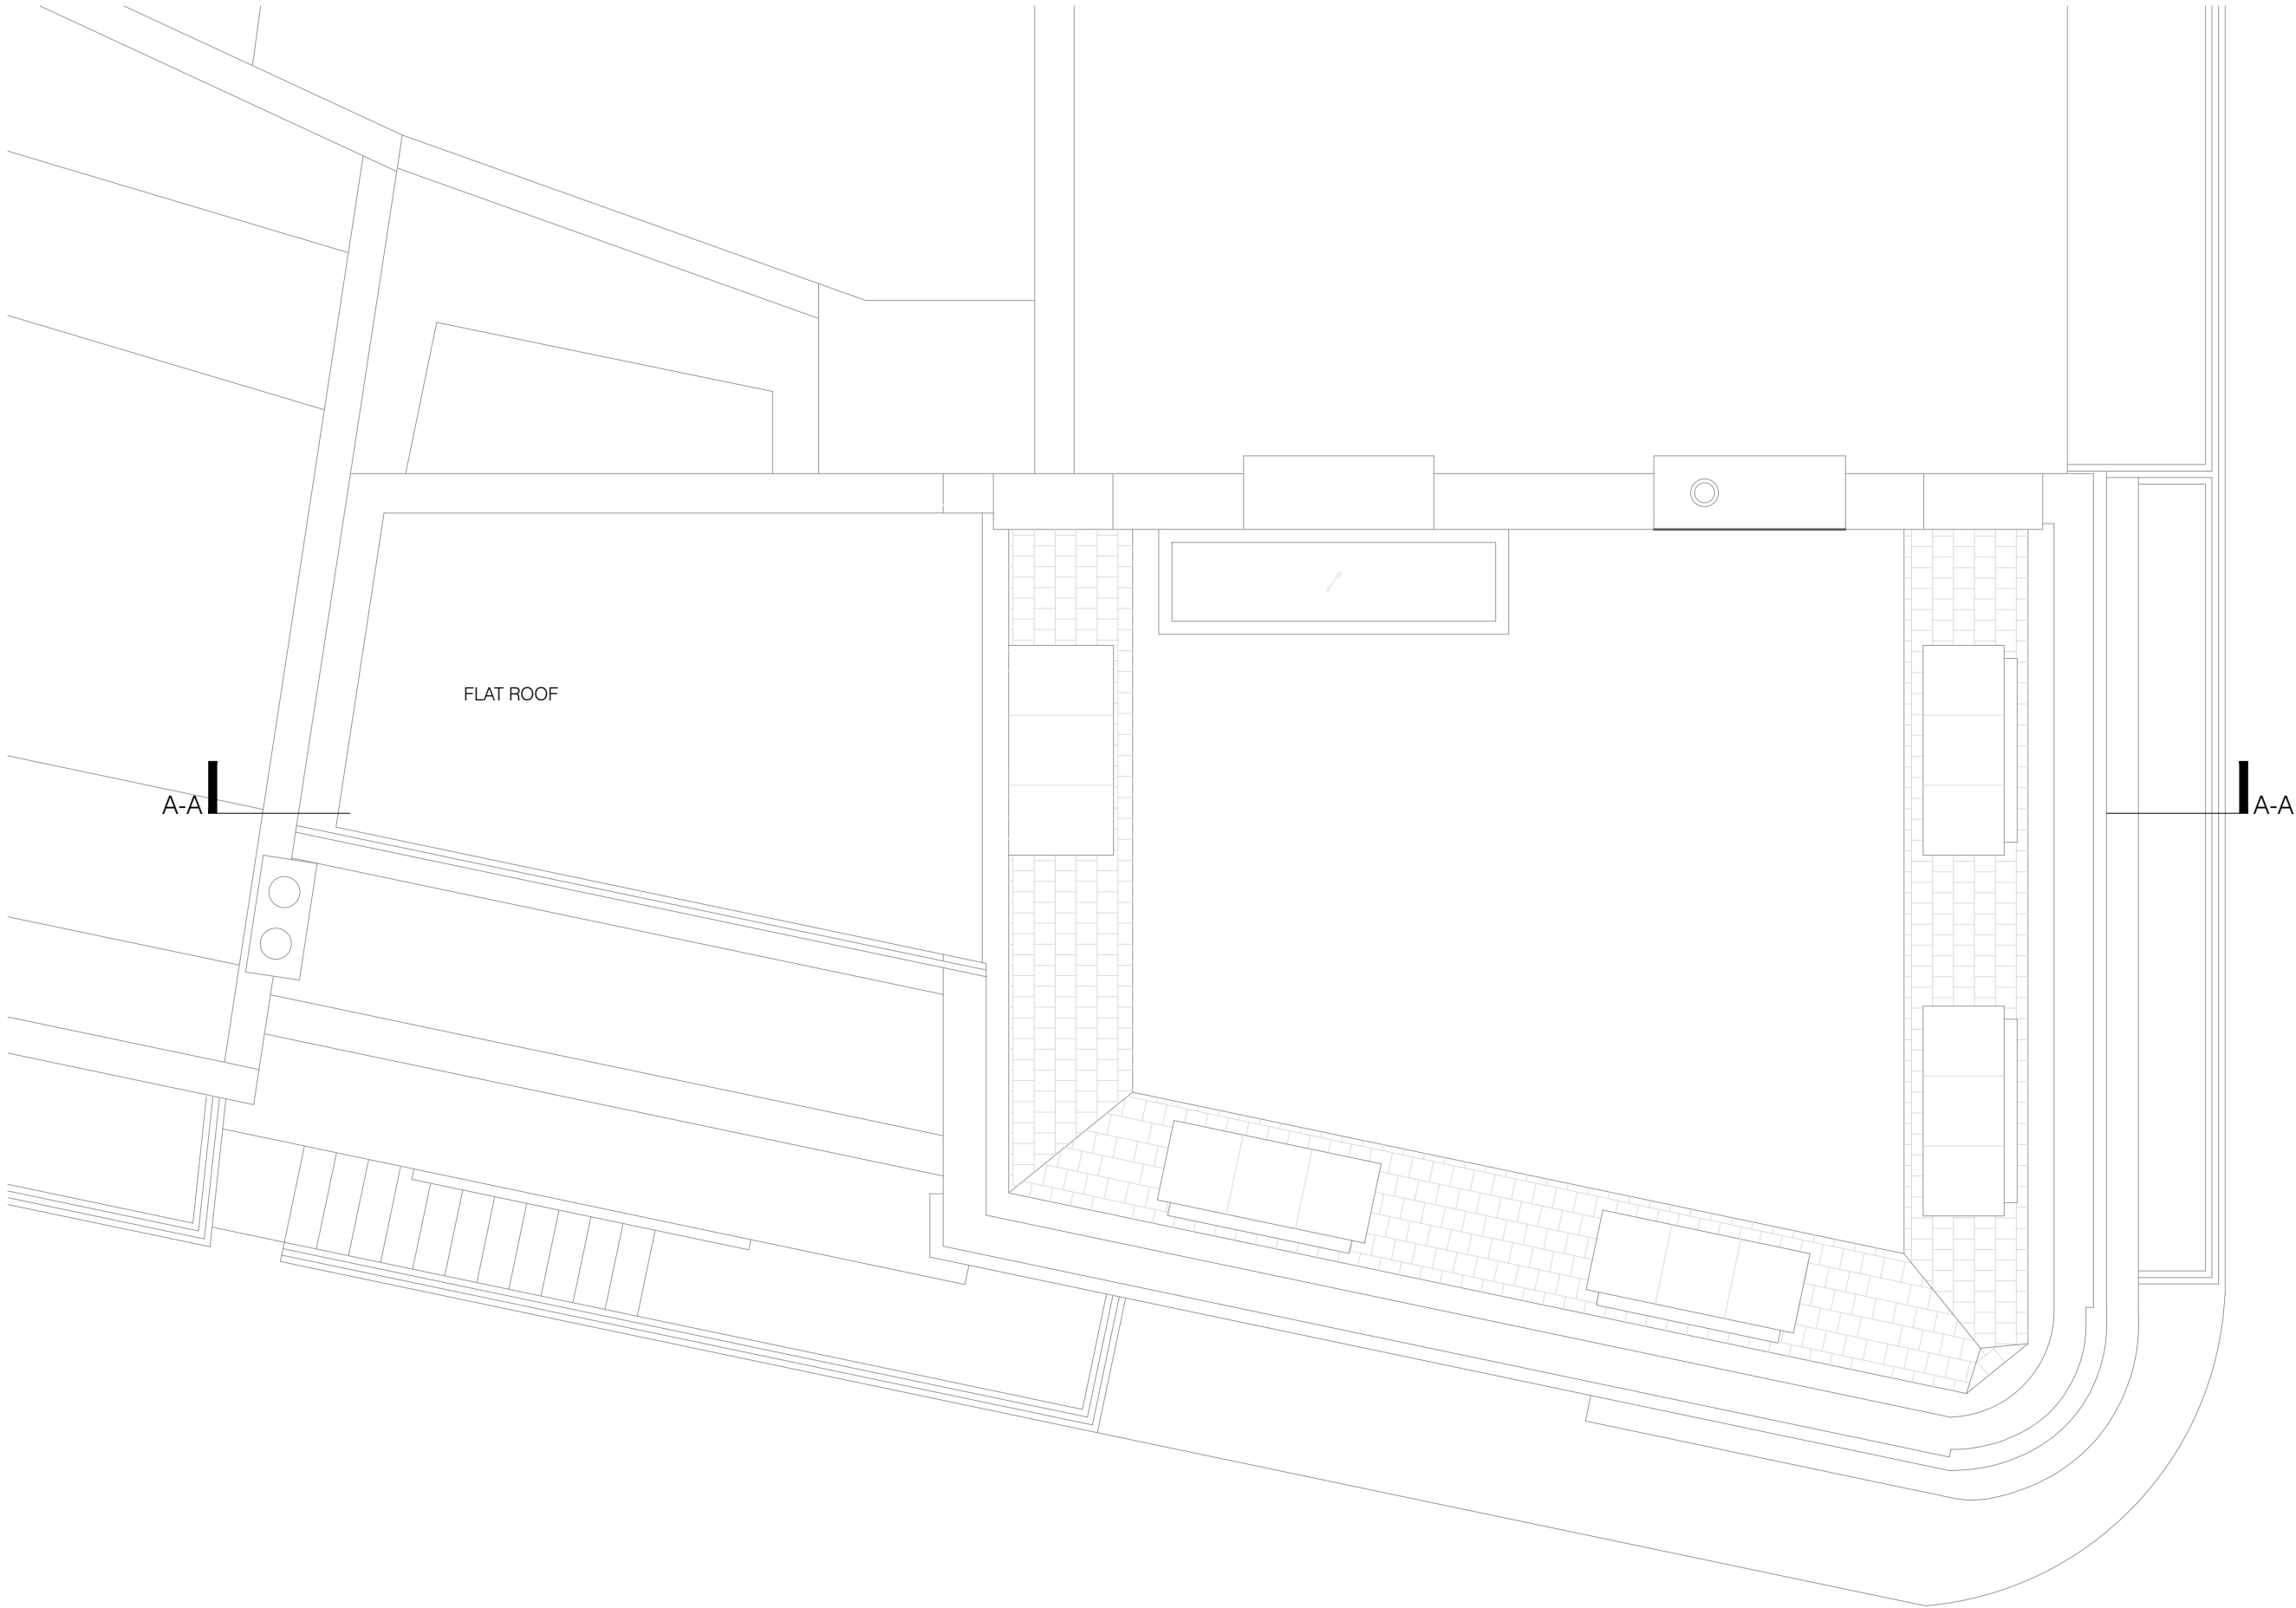

01 PROPOSED ROOF PLAN  
scale 1:50

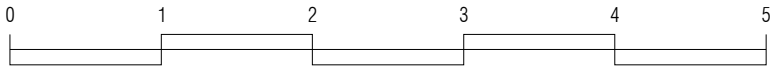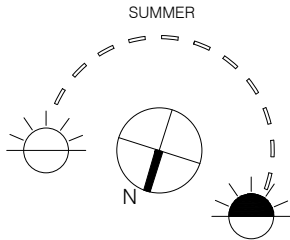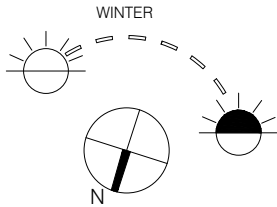

Meters

## PROPOSED

project  
85 JAMESTOWN ROAD  
NW1 7DB


drawing  
PROPOSED ROOF PLAN

number	date
348-114-P	20.03.2018
scale	revision
1:50@A3	B

**BRIAN O'REILLY ARCHITECTS**  
31 Oval Road LONDON NW1 7EA  
Tel: +44 (0)20 7267 1184  
www.brianoreillyarchitects.com  
mail@brianoreillyarchitects.com



01 PROPOSED FRONT ELEVATION (FROM JAMESTOWN ROAD)  
scale 1:200

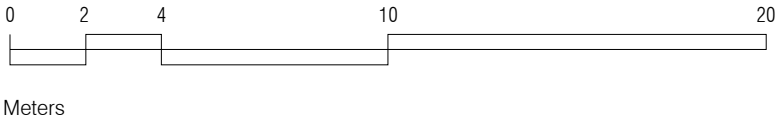


## PLANNING

project  
85 JAMESTOWN ROAD  
NW1 7DB


drawing  
PROPOSED FRONT ELEVATION  
(FROM JAMESTOWN ROAD)

number	date
348-206-P	10.06.2014
scale	revision
1:200@A3	B

**BRIAN O'REILLY ARCHITECTS**  
31 Oval Road LONDON NW1 7EA  
Tel: +44 (0)20 7267 1184  
www.brianoreillyarchitects.com  
mail@brianoreillyarchitects.com

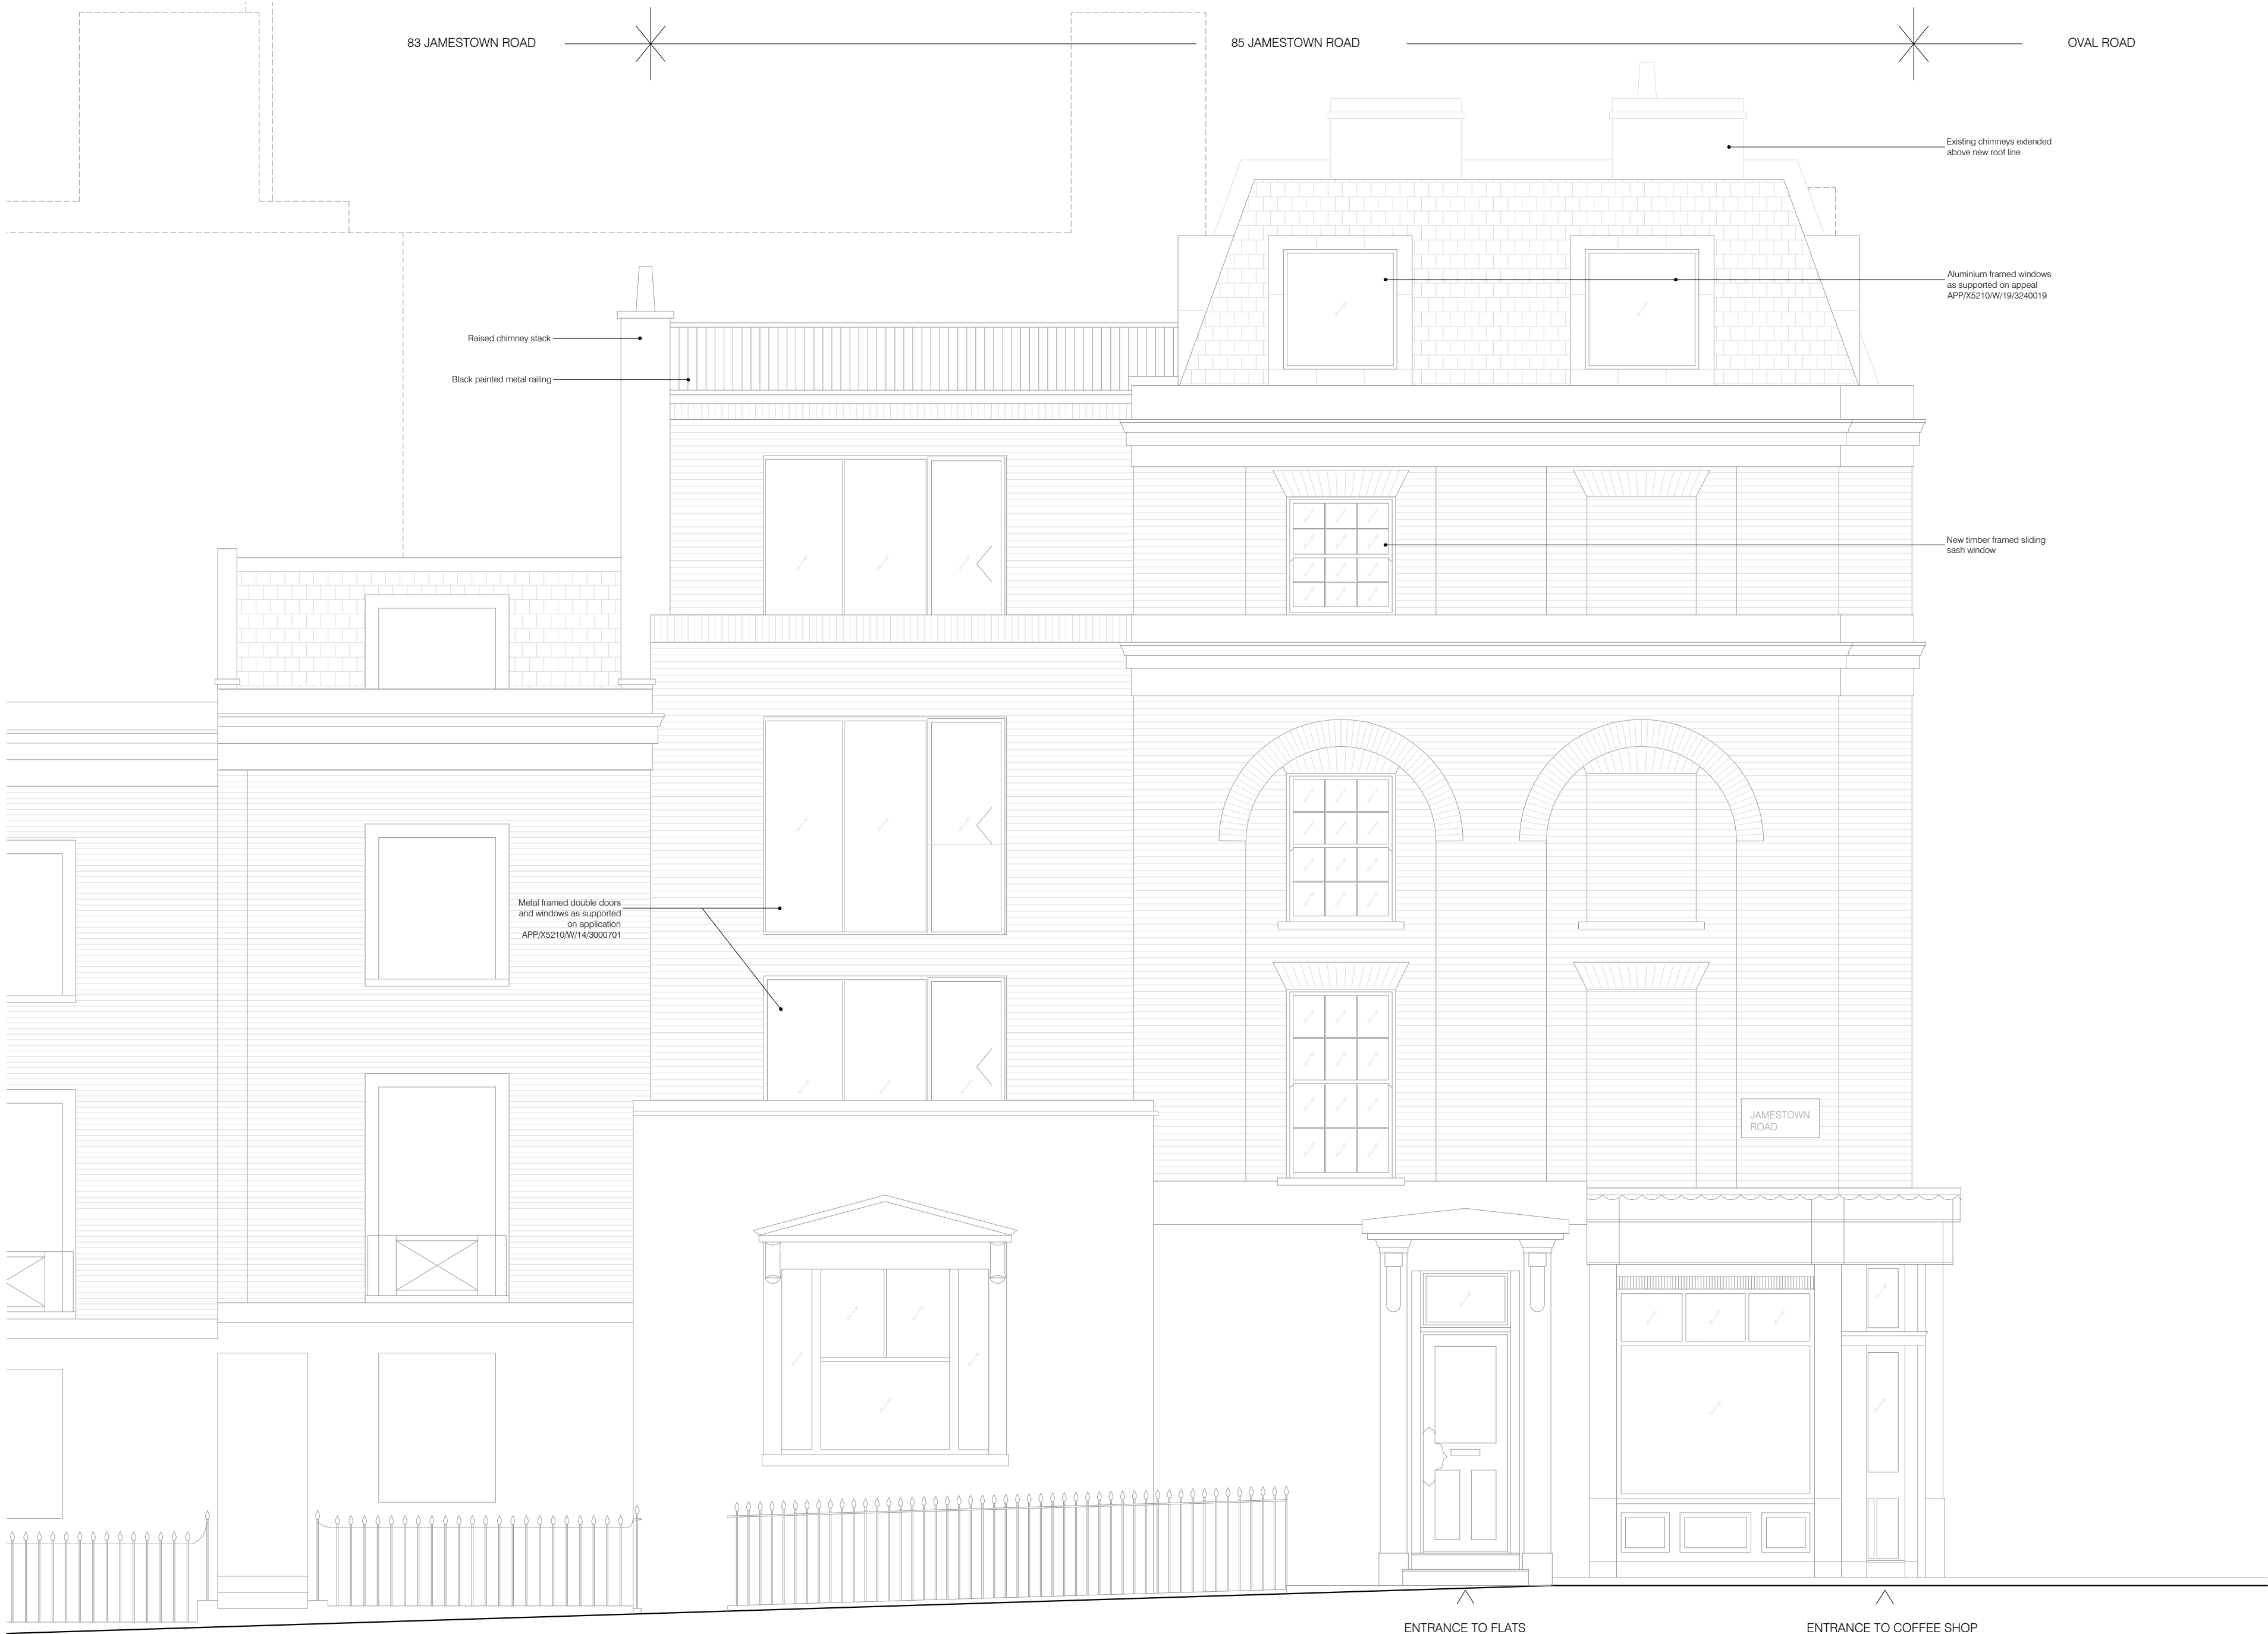

01 PROPOSED FRONT ELEVATION (FROM JAMESTOWN ROAD)  
scale 1:50

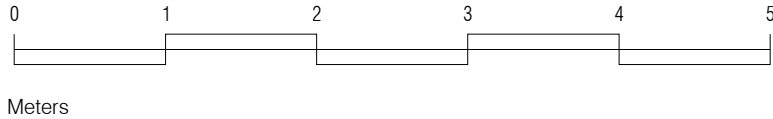

PROPOSED

project  
85 JAMESTOWN ROAD  
NW1 7DB

drawing  
PROPOSED FRONT ELEVATION  
(FROM JAMESTOWN ROAD)

number  
348-207-P

date  
20.03.2018

scale  
1:50@A2

revision  
B

BRIAN O'REILLY ARCHITECTS

31 Oval Road LONDON NW1 7EA  
Tel +44 (0)20 7267 1184  
www.brianoreillyarchitects.com  
mail@brianoreillyarchitects.com



01 PROPOSED FRONT ELEVATION (FROM OVAL ROAD)  
scale 1:200

**PLANNING**

project  
85 JAMESTOWN ROAD  
NW1 7DB

drawing  
PROPOSED FRONT ELEVATION  
(FROM OVAL ROAD)


number	date
348-208-P	10.06.2014
scale	revision
1:200@A3	B

**BRIAN O'REILLY ARCHITECTS**

31 Oval Road LONDON NW1 7EA  
Tel: +44 (0)20 7267 1184  
www.brianoreillyarchitects.com  
mail@brianoreillyarchitects.com



01 PROPOSED FRONT ELEVATION (FROM JAMESTOWN ROAD)  
scale 1:50

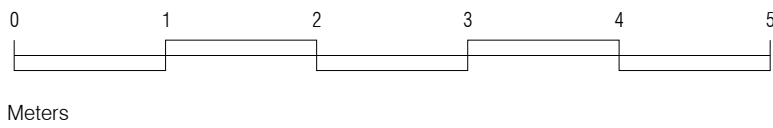

PROPOSED

project  
85 JAMESTOWN ROAD  
NW1 7DB


drawing  
PROPOSED FRONT ELEVATION  
(FROM OVAL ROAD)

number	date
348-209-P	20.03.2018
scale	revision
1:50@A2	B


BRIAN O'REILLY ARCHITECTS

31 Oval Road LONDON NW1 7EA  
Tel: +44 (0)20 7267 1184  
www.brianoreillyarchitects.com  
mail@brianoreillyarchitects.com

building behind - 24 to 28 Oval Road

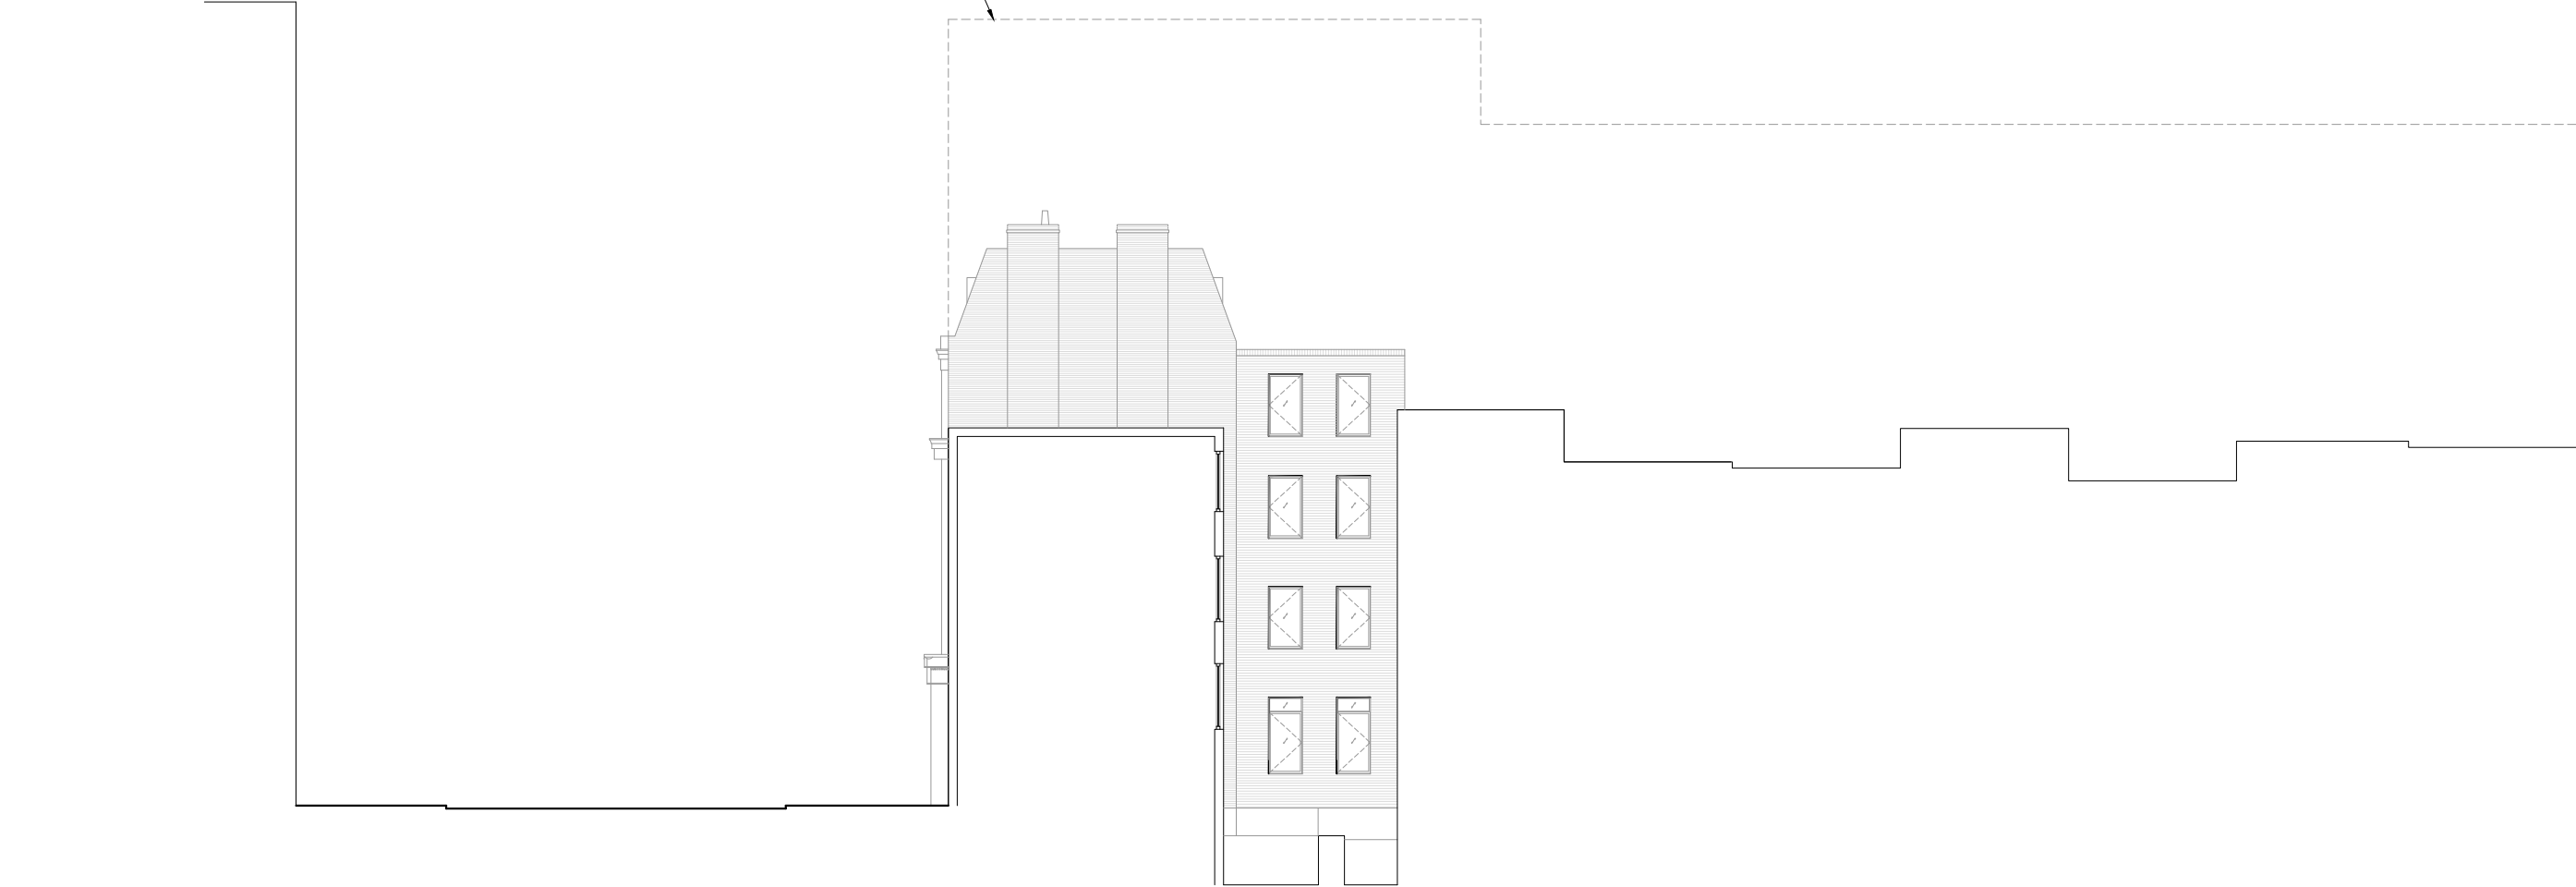

01 PROPOSED REAR ELEVATION  
scale 1:200

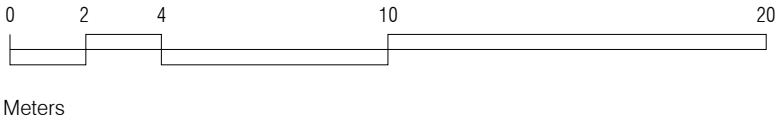

PLANNING

project  
85 JAMESTOWN ROAD  
NW1 7DB


drawing  
PROPOSED REAR ELEVATION

number	date
348-210-P	10.06.2014
scale	revision
1:200@A3	A

**BRIAN O'REILLY ARCHITECTS**  
31 Oval Road LONDON NW1 7EA  
Tel: +44 (0)20 7267 1184  
www.brianoreillyarchitects.com  
mail@brianoreillyarchitects.com





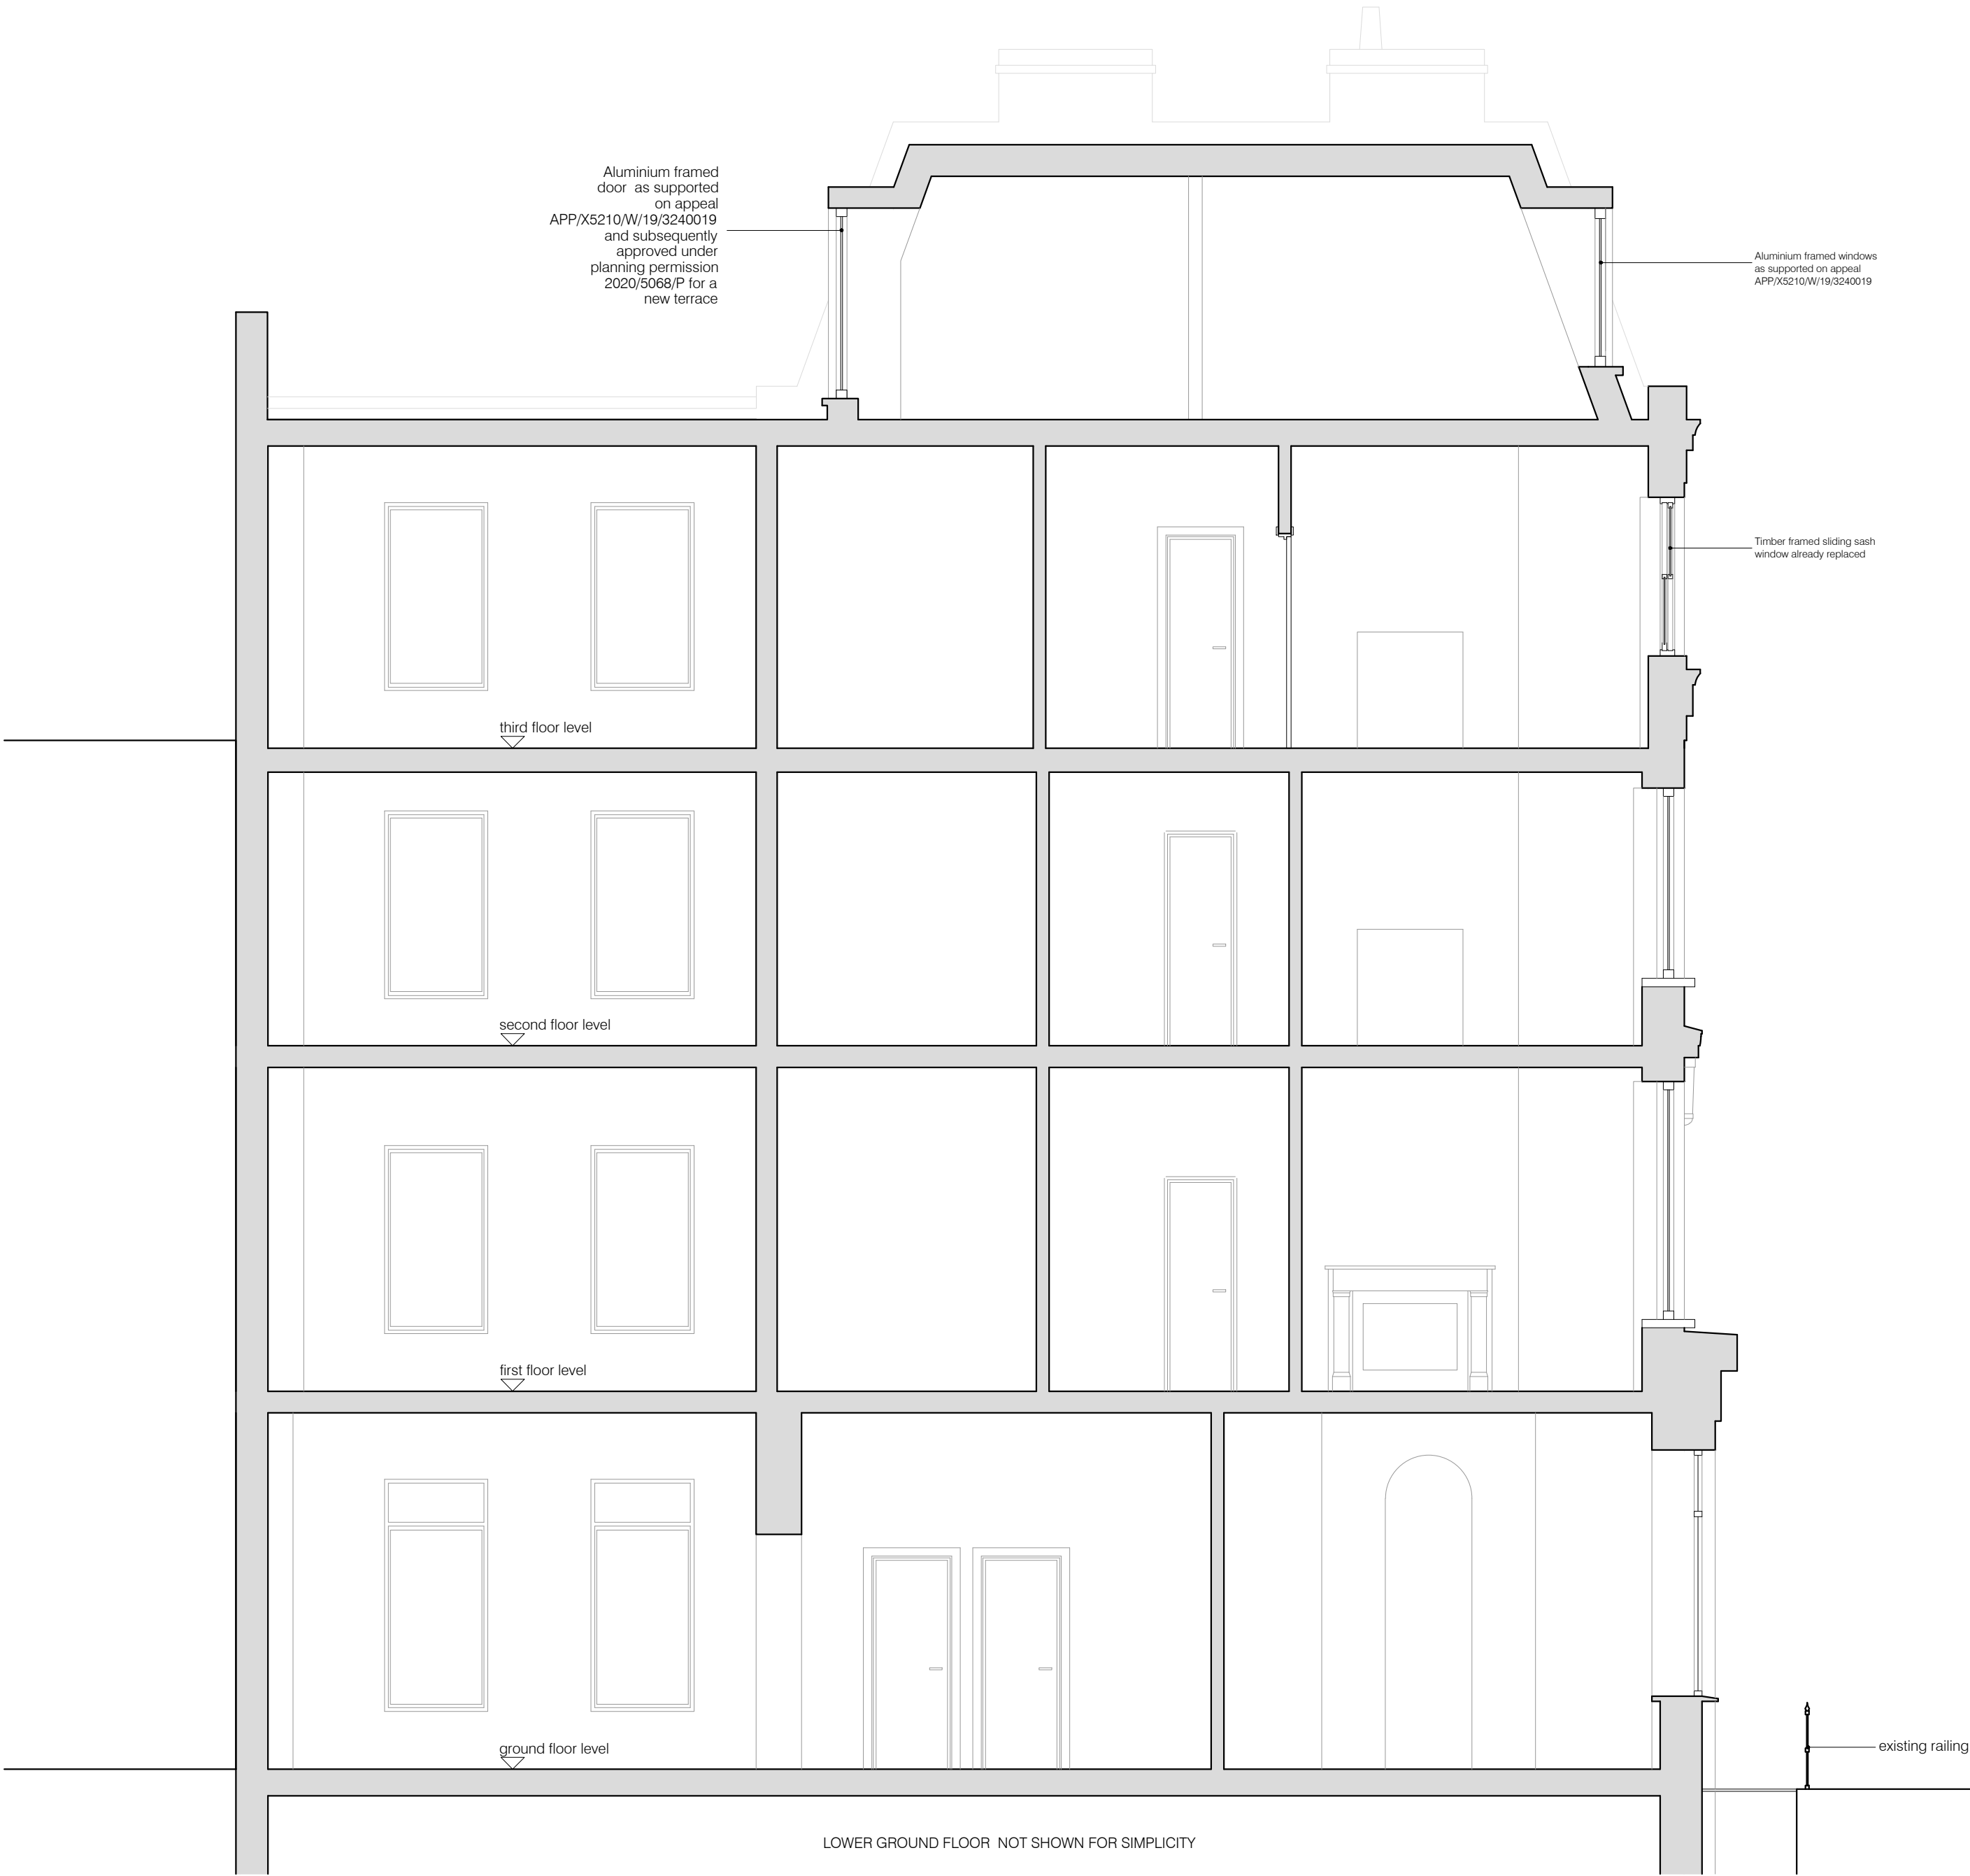

PROPOSED

project  
85 JAMESTOWN ROAD  
NW1 7DB

drawing  
PROPOSED SECTION A-A

number	date
348-302-P	20.03.2018
scale	revision
1:50@A2	B

BRIAN O'REILLY ARCHITECTS

31 Oval Road LONDON NW1 7EA  
Tel: +44 (0)20 7267 1184  
www.brianoreillyarchitects.com  
mail@brianoreillyarchitects.com