

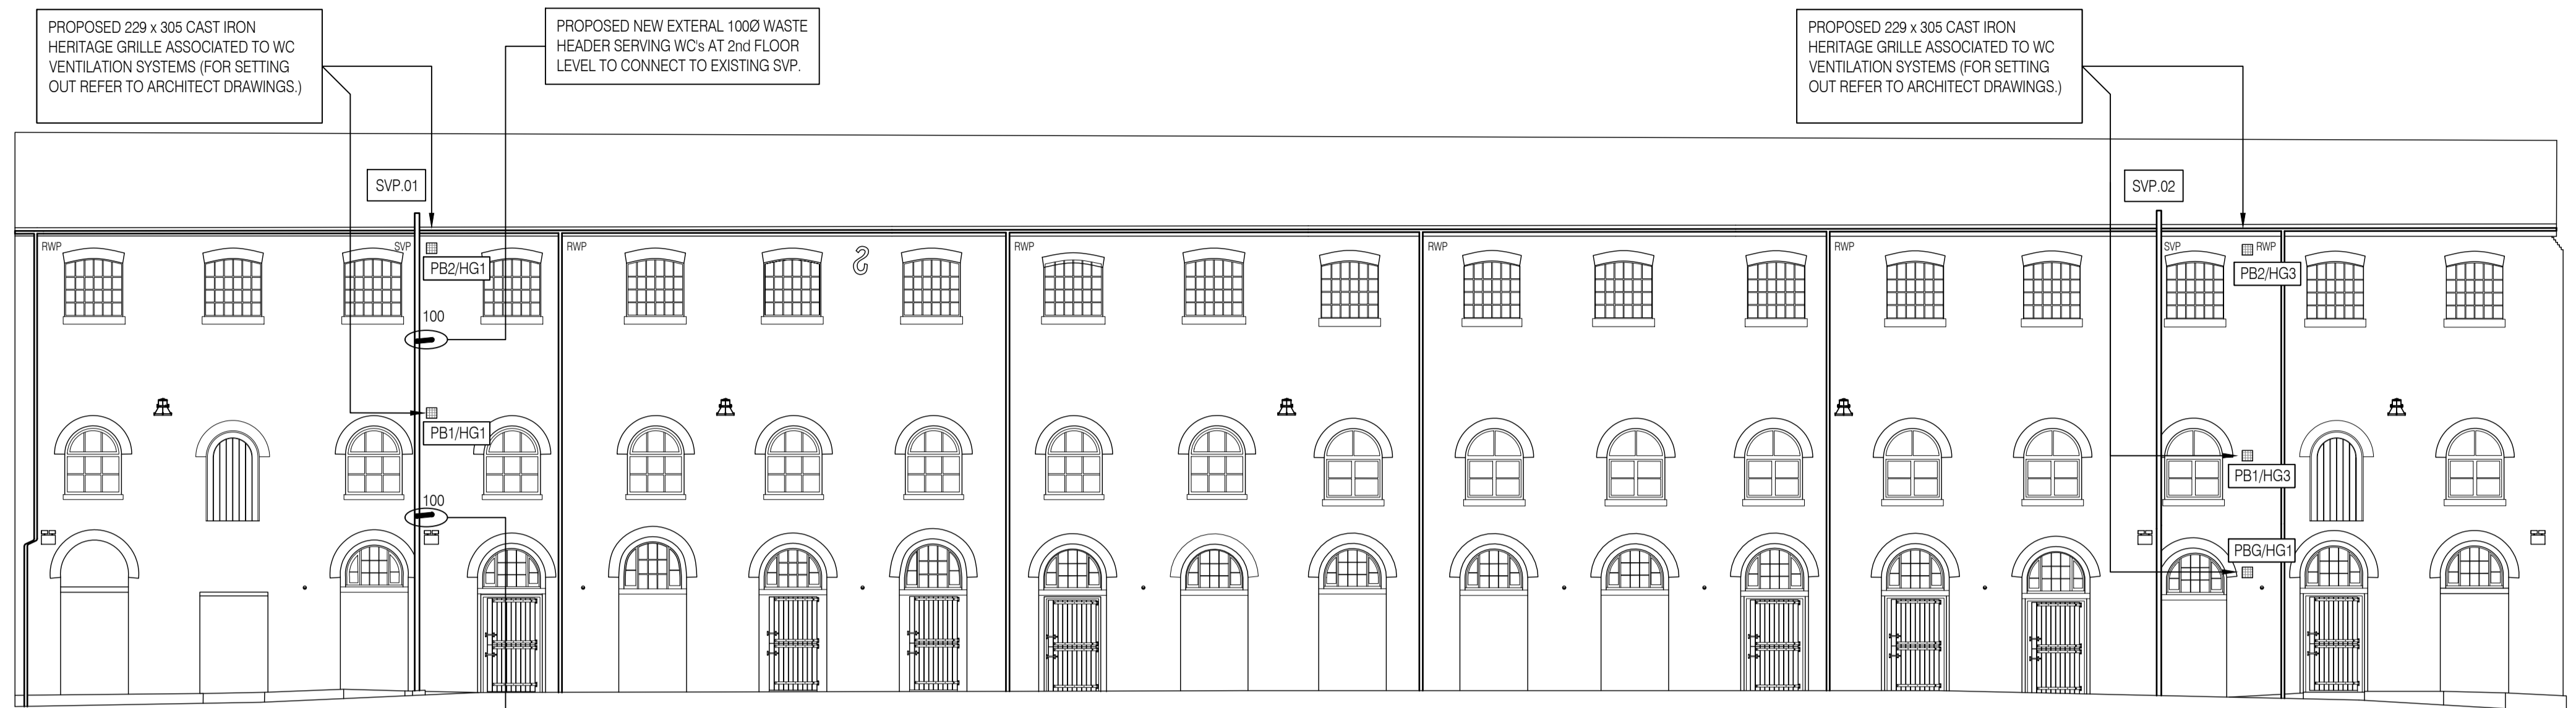


- Notes:
- | No. | Detail: |
|-----|---|
| 1. | DIMENSIONS
Figured dimensions are to be taken in preference to scaled dimensions. All dimensions are to be verified on site prior to work commencing. |
| 2. | DISCREPANCIES
Any discrepancy is to be referred to the consultant <u>before</u> proceeding. |
| 3. | COPYRIGHT © 2020
Copyright in this drawing is the property of Michael Jones & Associates LLP and must not be reproduced nor amended nor used for the execution of any works whether in connection with the proposed works for which it is prepared or otherwise without the express consent of Michael Jones & Associates LLP. All rights reserved. |
| 4. | RELATED DOCUMENTS
This drawing shall be read in conjunction with the relevant written Specification of Works, accompanying drawings equipment schedules and all other relevant documents connected to those works shown on this drawing. |

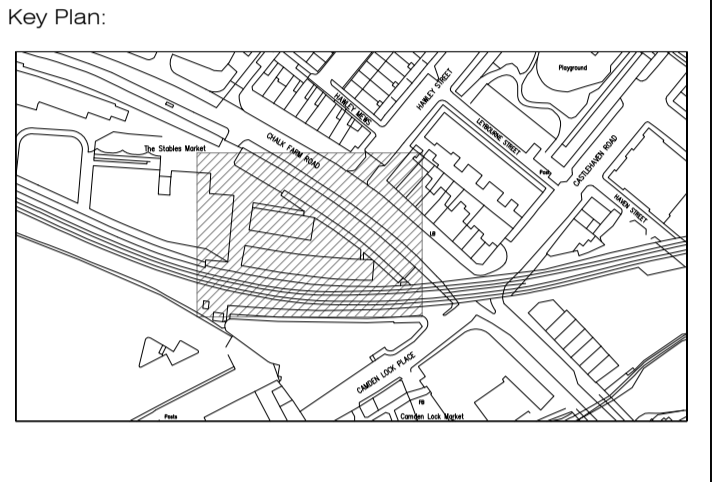


SOUTH ELEVATION

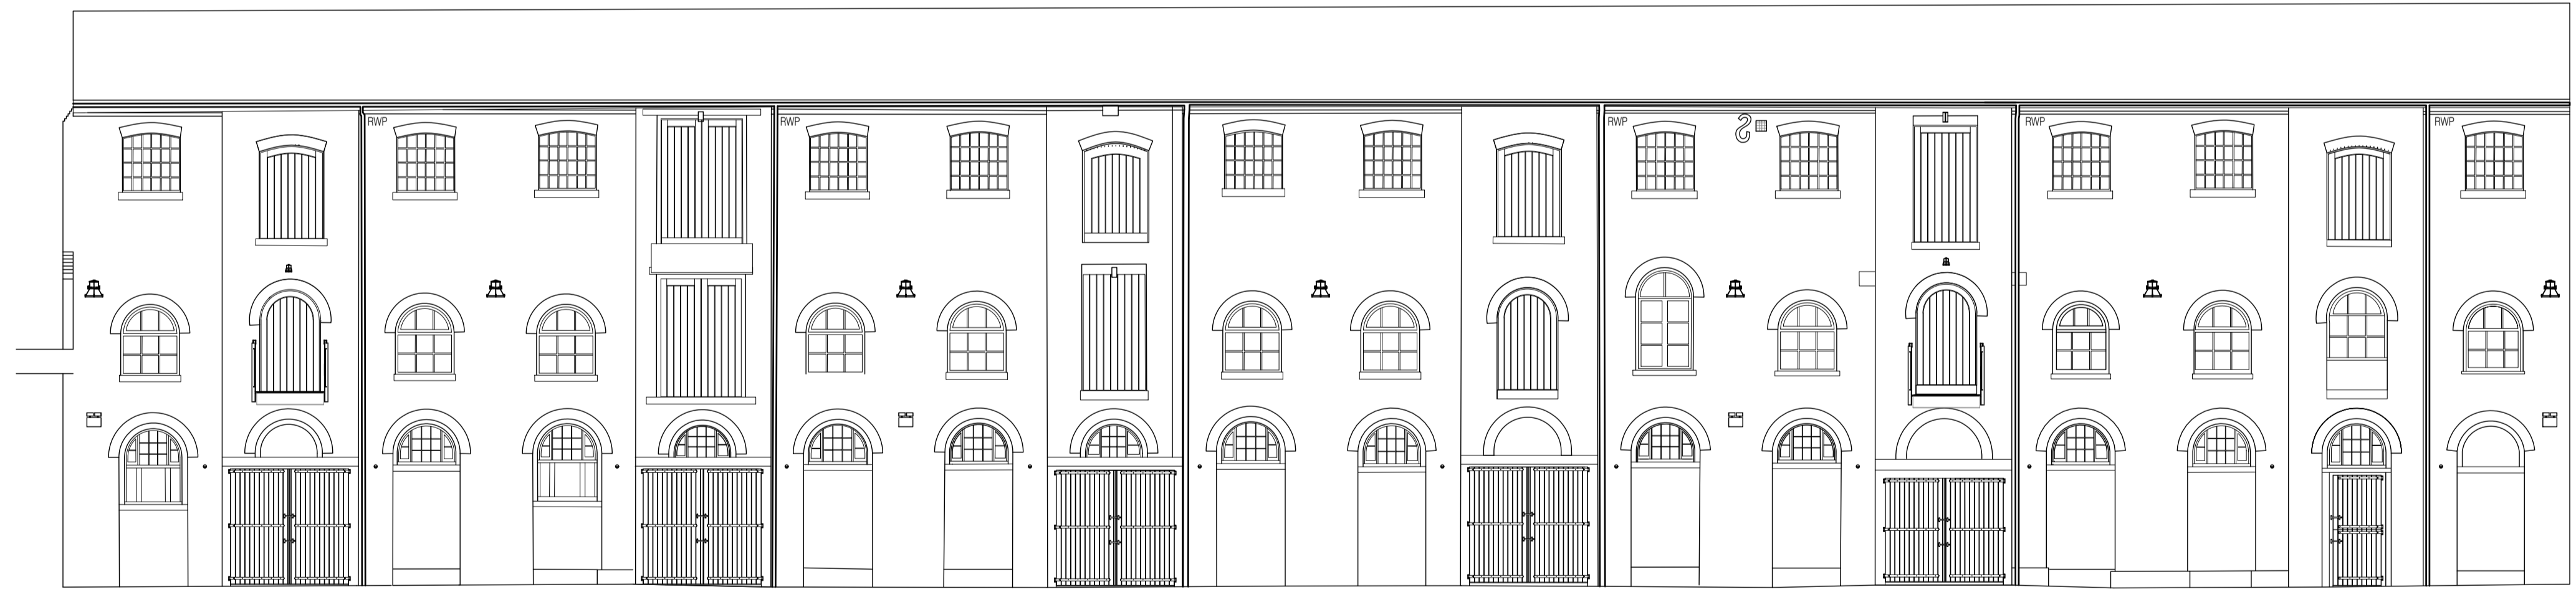

NORTH ELEVATION

ORNAMENTAL PATTERN	977	229 x 166mm	9" x 6 1/2"
		229 x 152mm	9" x 6"
		229 x 229mm	9" x 9"
		305 x 229mm	12" x 9"
		305 x 305mm	12" x 12"

EXTRACT GRILLE DETAIL
12"x9" LONGBOTTOM 977 PATTERN

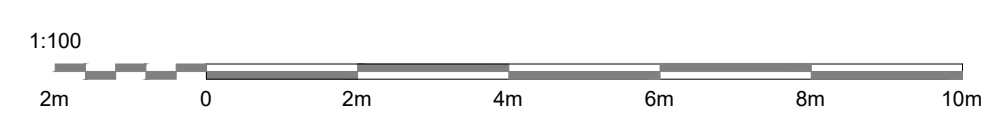

PLANNING ISSUE

Michael Jones & Associates LLP
ENGINEERING CONSULTANTS
Crossway House
8 London Road, Reigate, Surrey, RH2 9HY
Tel: +44(0)1737 245610 Fax: +44(0)1737 241142
e mail: info@mjasassociates.co.uk
www.mjasassociates.co.uk

Scale: 1:100	Date: Dec 2020	Drawn: EF	Chkd: MJA
------------------------	--------------------------	---------------------	---------------------

Client:
Labtech

Project:
**Stable Market, Camden
Provender Store &
Chalk Farm Building**

Title:
**nNorth & South Elevations
Proposed Mechanical Services**