






Proposed Front Elevation  
Scale 1:100

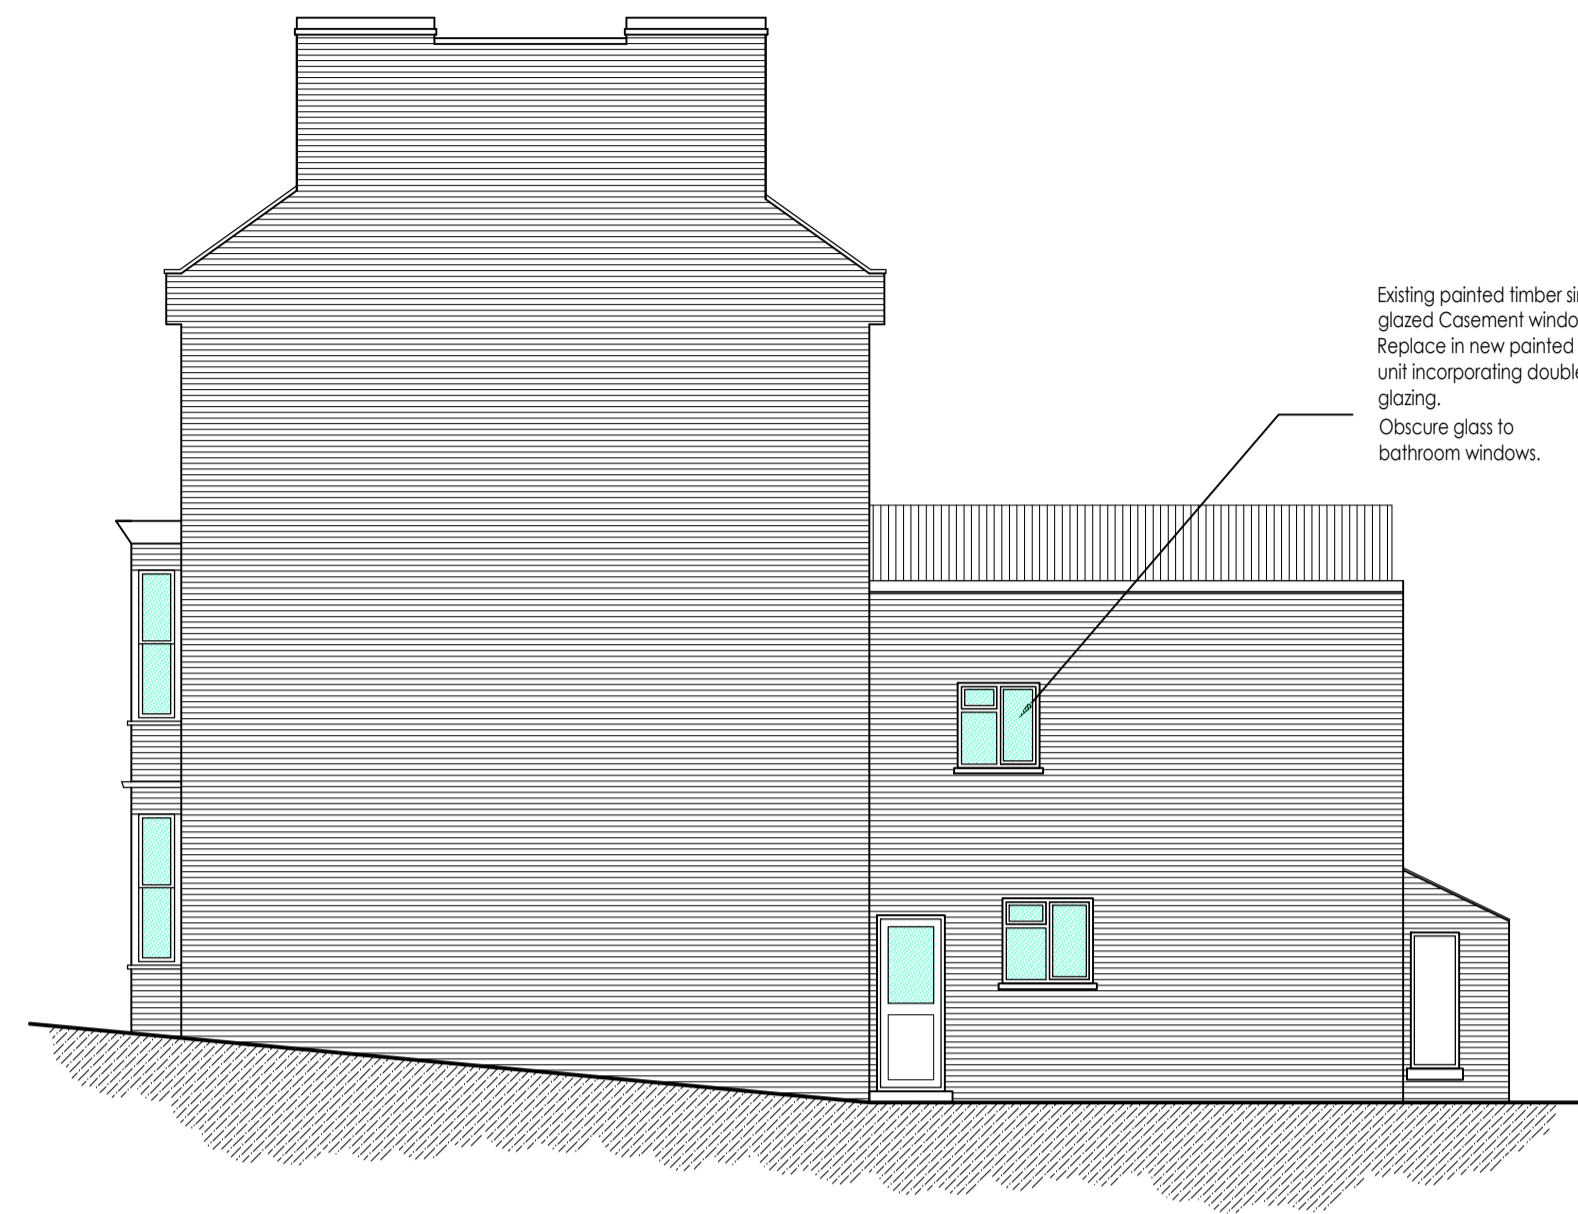

Proposed Side Elevation  
Scale 1:100

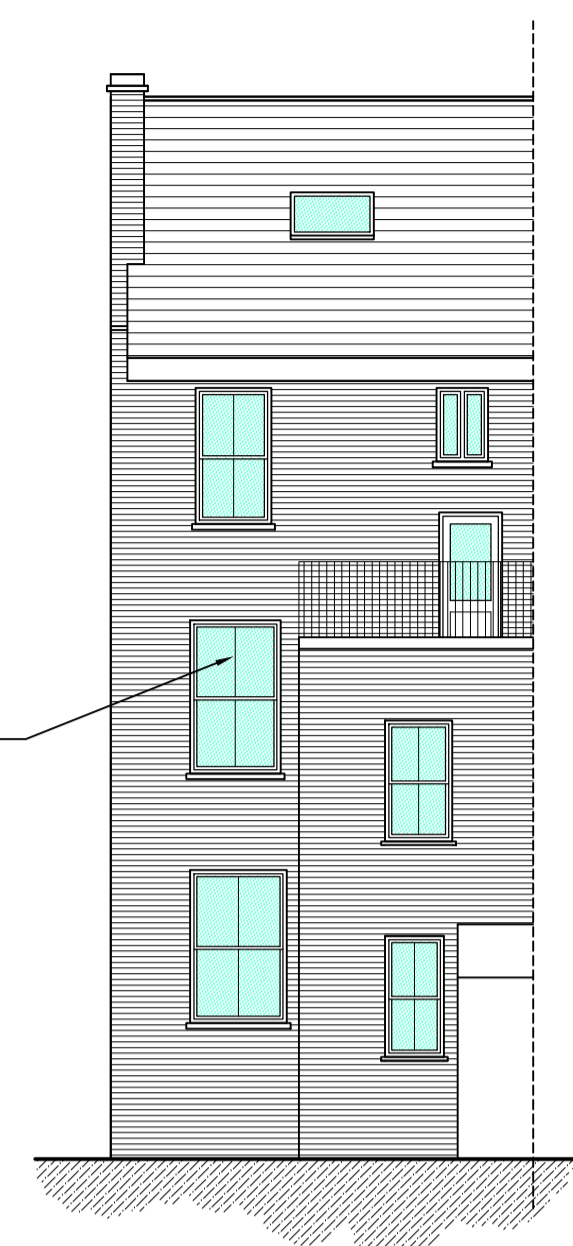


Proposed Rear Elevation  
Scale 1:100

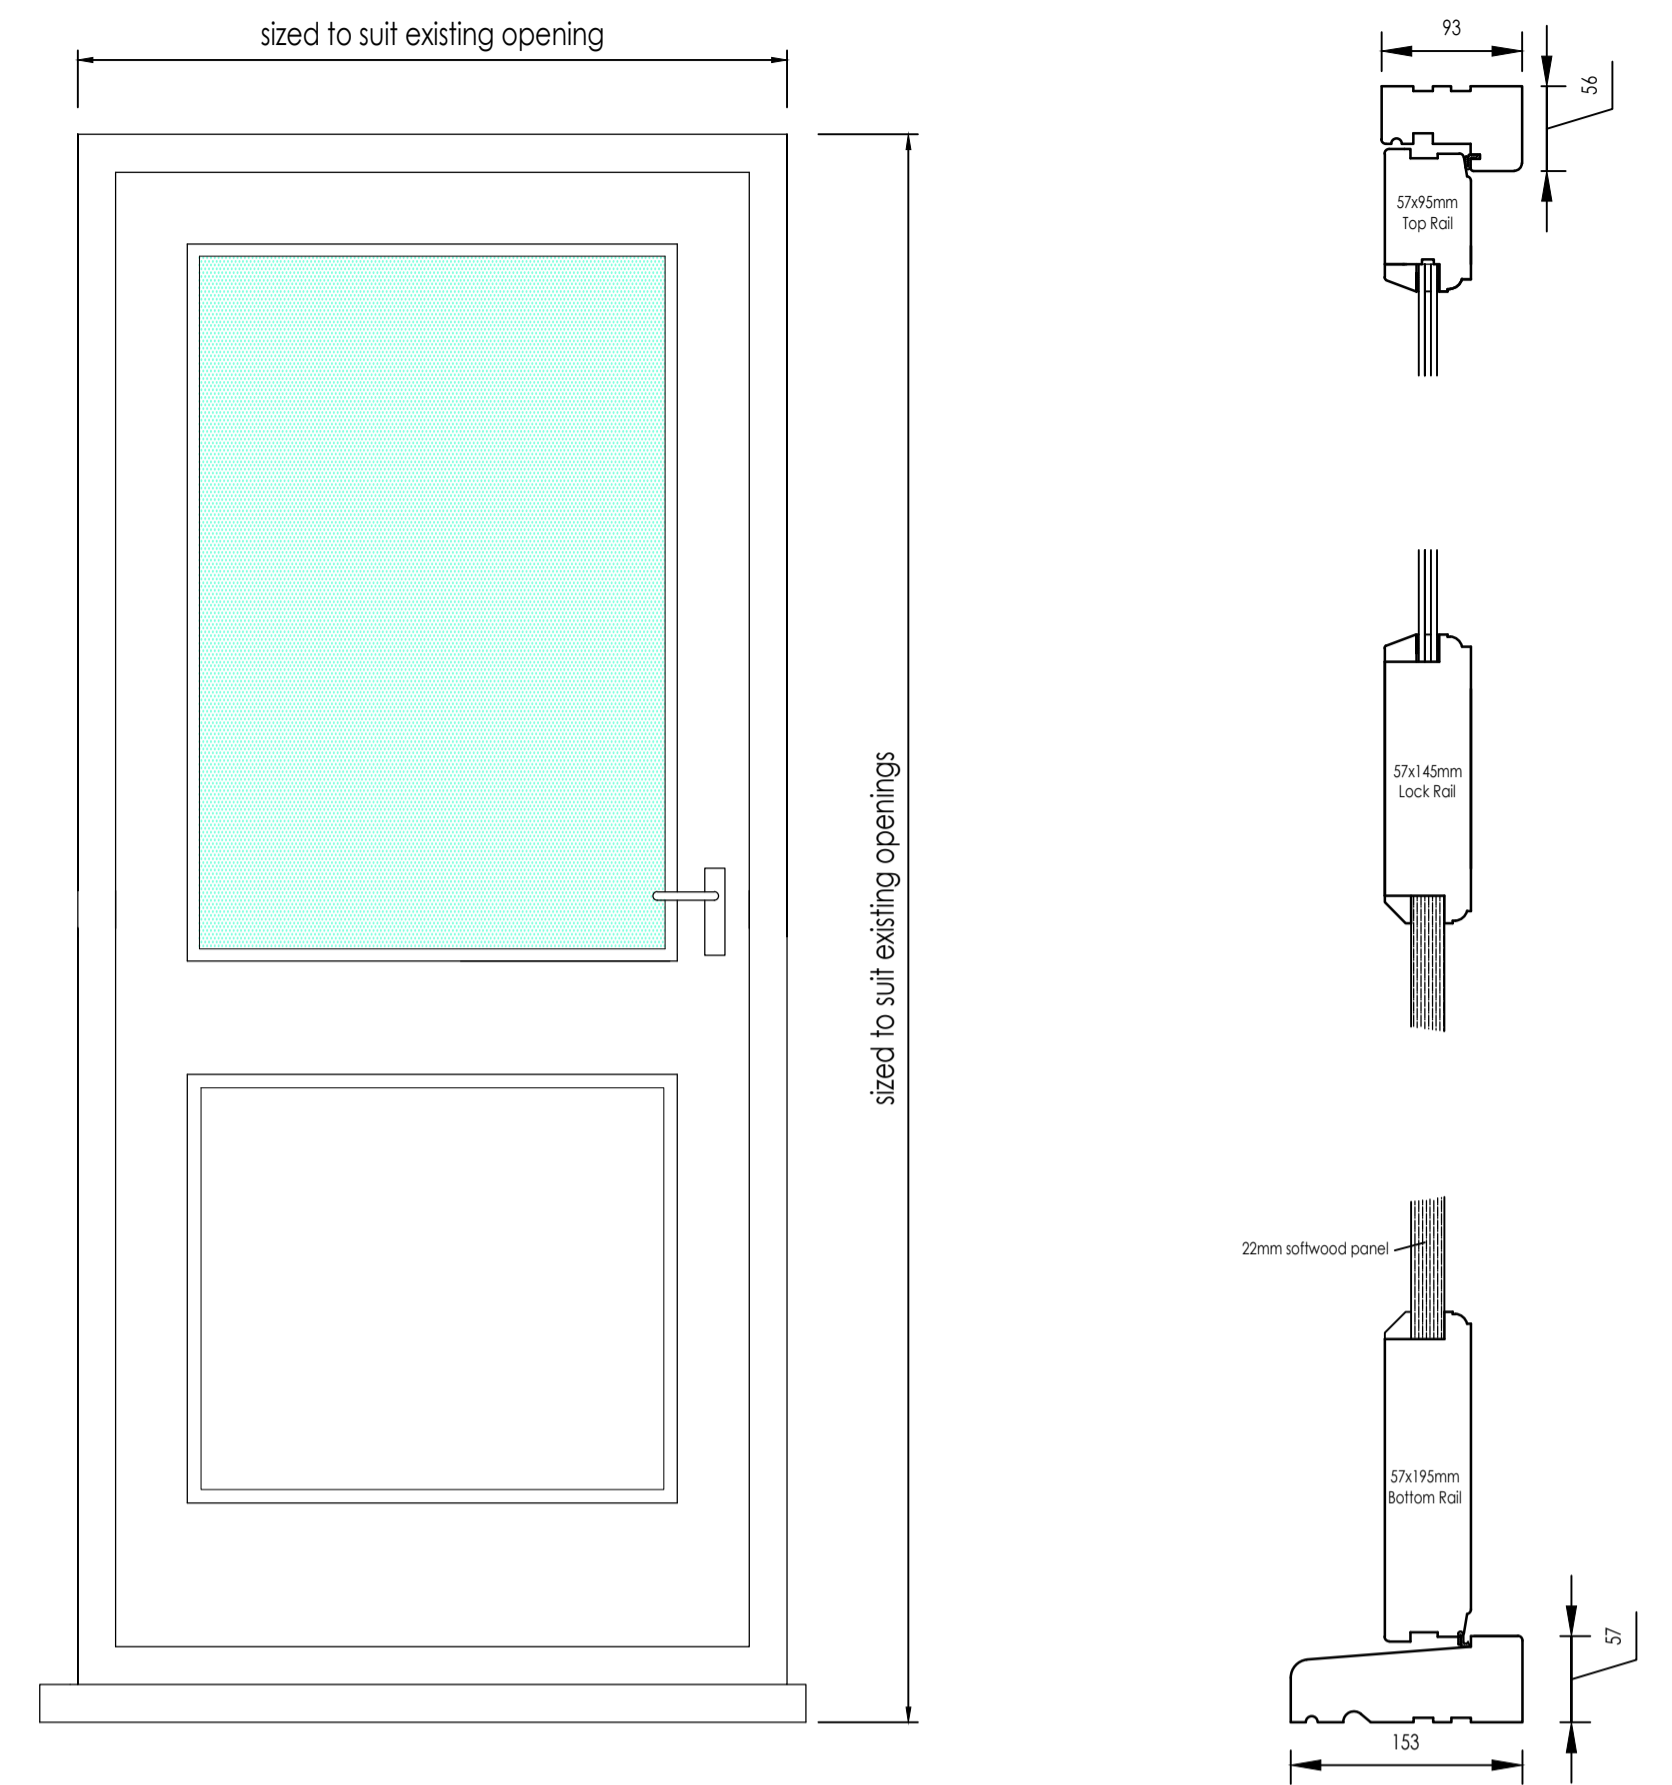

Proposed External Door  
As Proposed.  
Scale 1:10


Typical External Door.  
As Proposed.  
Scale 1:5

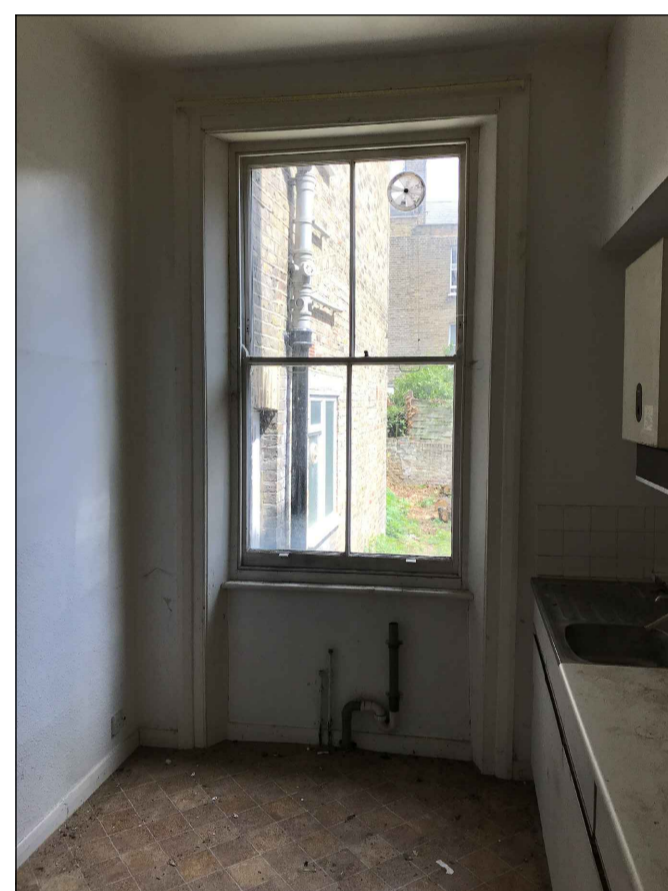


Typical Existing Sash Window




Typical Existing Casement Window

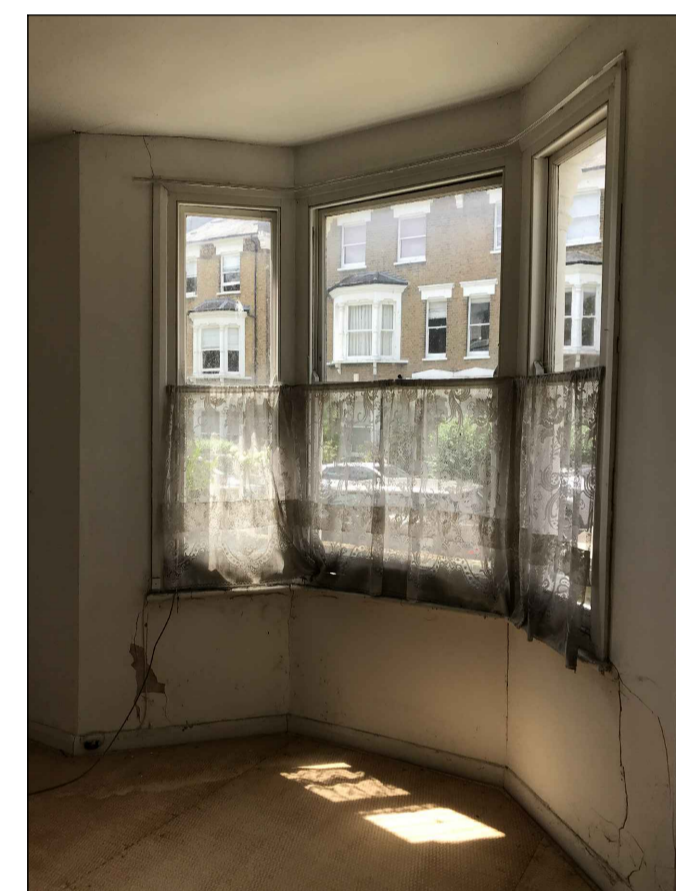


Typical Existing Sash Window To Bay

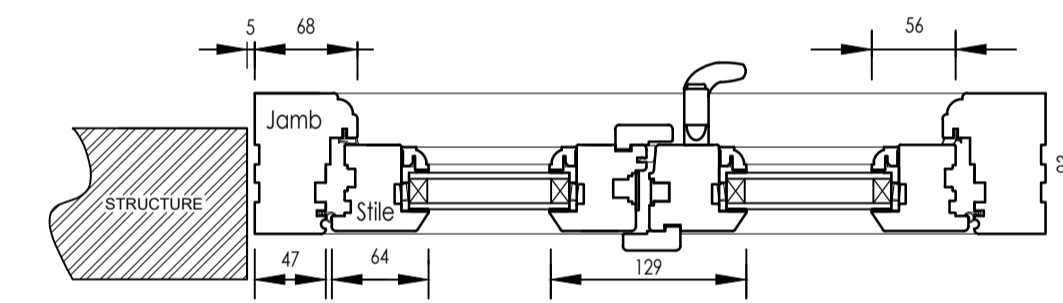


Typical Casement Window.  
As Proposed.  
Scale 1:5

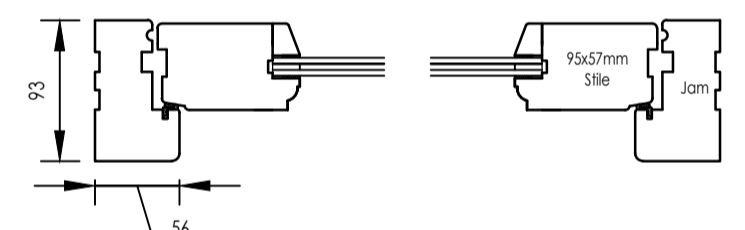

Typical External Door.  
As Proposed.  
Scale 1:5

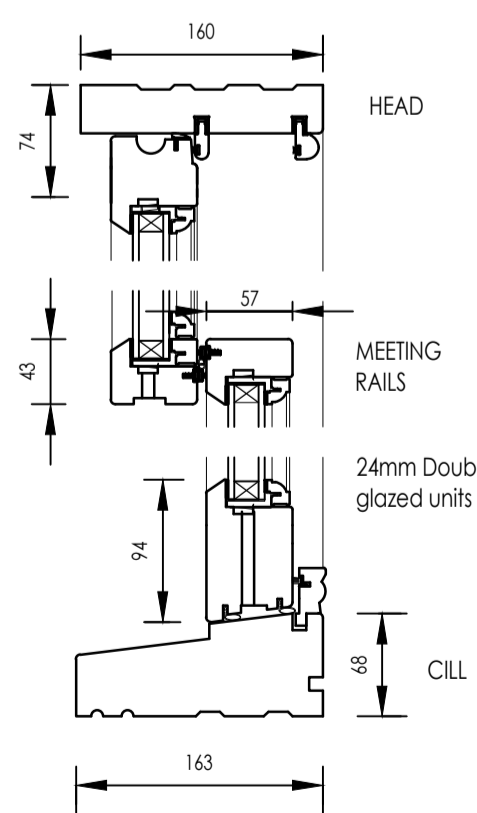

Typical Sash Window.  
As Proposed.  
Scale 1:5

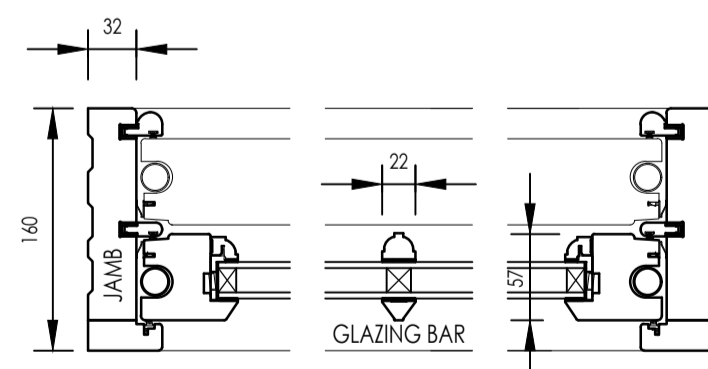


Typical Sash Window.  
As Proposed.  
Scale 1:5




Typical Existing Casement & Fanlight



Typical Existing Sash Window

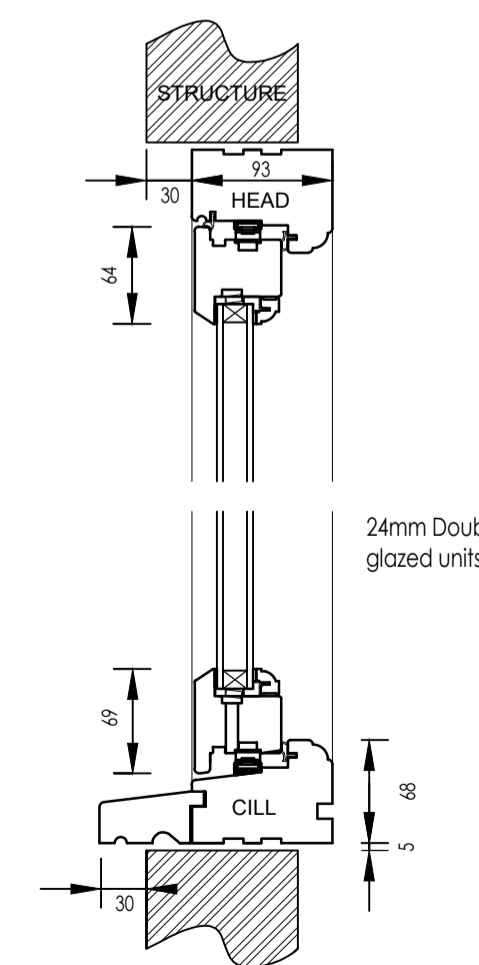

Typical Casement Window.  
As Proposed.  
Scale 1:5

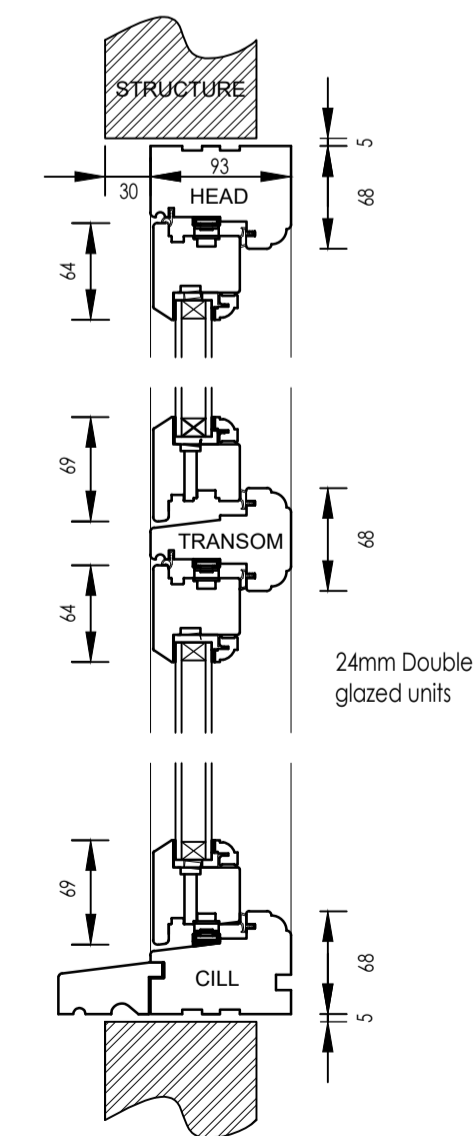

Typical Casement Window to Bathroom.  
As Proposed.  
Scale 1:5

**Whymark & Moulton**  
Chartered Surveyors &  
Building Engineers  
14 Cornard Road, Sudbury,  
Suffolk. CO10 2XA  
Tele: 01787 371371




Project **46 SHIRLOCK ROAD  
LONDON  
NW3 2HS**  
**PROPOSED REPLACEMENT WINDOWS**

Scale **1:5, 1:100, 1:500, 1:1250** Date **FEBRUARY 2021**  
Drawing No **19/206 - 04**

Amendments