

Do not scale this drawing. Contractor to confirm all dimensions on site. Notify architect immediately of any discrepancies.

Note:  
Gross Internal Area measured in accordance with Appendix 1 (page 169) of *Standards and Quality in Development* (Edition 2) and the *Code of Measuring Practice*, 6th Edition, Royal Institute of Chartered Surveyors.


Revisions:  
00 Nt 10.11.20 Issued for Information  
01 Nt 15.11.20 Issued for Planning

Key:

## PLANNING

architecture | urban design | design coordination | project management  
Studio Tran Architects  
T: +44 (0)7956 965190 E: [ham\\_tran@hotmail.com](mailto:ham_tran@hotmail.com)

Key plan:

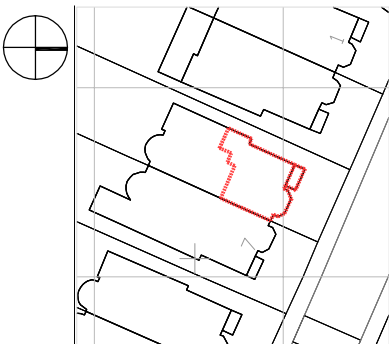


Project: Flat 5, First Floor  
5 Belsize Park Gardens  
London NW3  
Client: Yue Tu


Drawing Title: Existing Elevations

Drawn by: HT  
Checked by: HT  
Scale: 1:50@A3 / 1:100@A3


Drawing no: 022 EL-301 Rev: 01

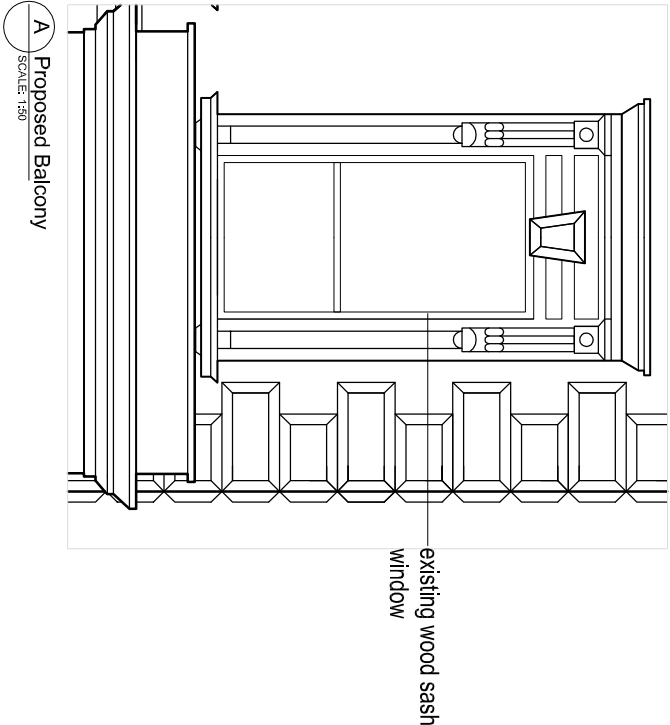

A Proposed Balcony  
SCALE: 1:50

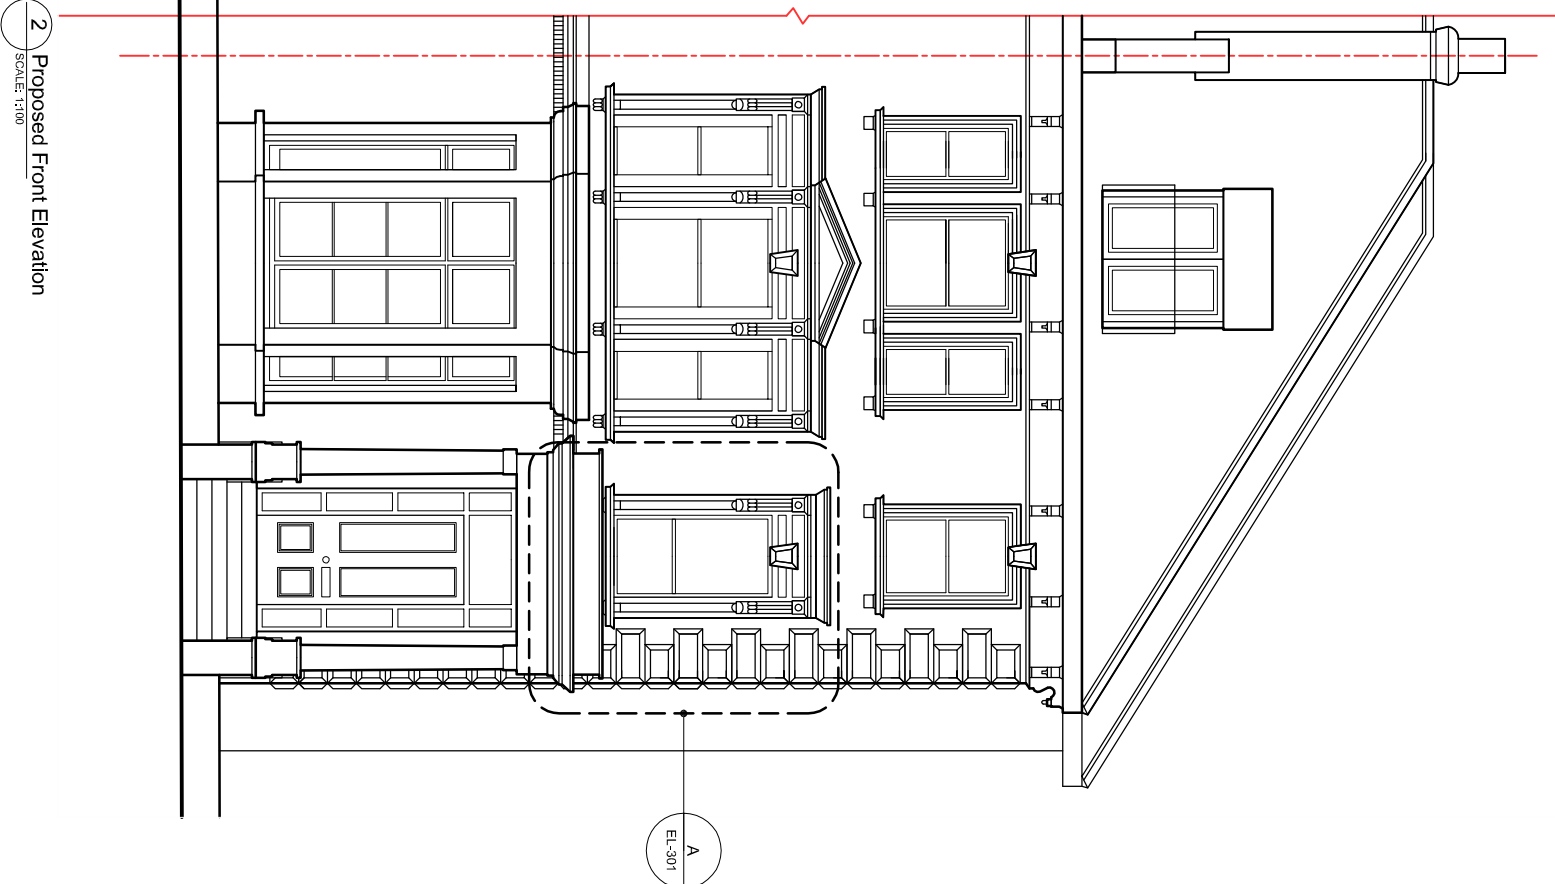

2 Proposed Front Elevation  
SCALE: 1:100

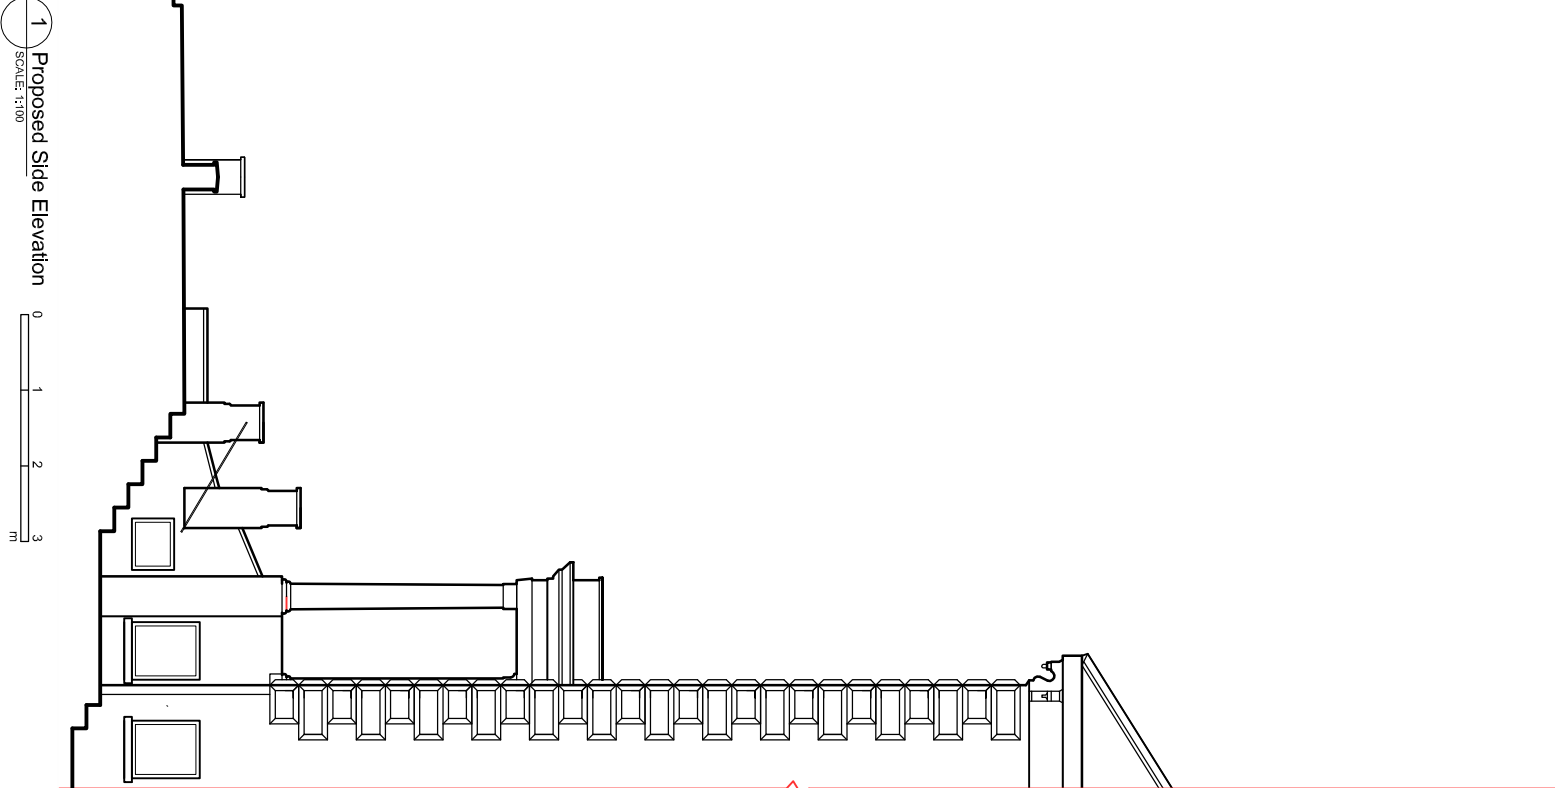

1 Proposed Side Elevation  
SCALE: 1:100