


Do not scale this drawing. Contractor to confirm all dimensions on site. Notify architect immediately of any discrepancies.

Note:  
Gross Internal Area measured in accordance with Appendix 1 (page 159) of *Standards and Quality in Development* (Edition 2) and the *Code of Measuring Practice*, 6th Edition, Royal Institute of Chartered Surveyors.


Revisions:  
00 Nt 10.11.20 Issued for Information  
01 Nt 15.11.20 Issued for Planning

Key:

A Proposed Balcony  
SCALE: 1:50

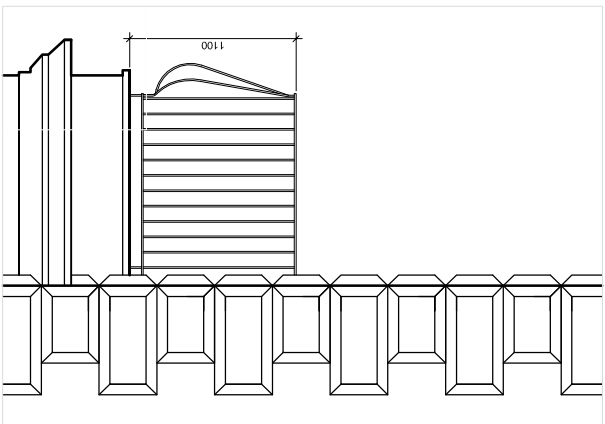

B Proposed Balcony  
SCALE: 1:50

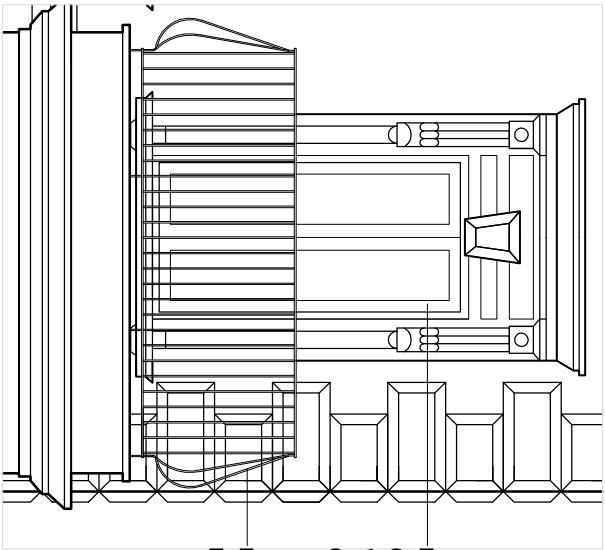

new wood heritage  
double doors painted  
white to match  
existing windows  
new metal balcony  
rail painted black


# PLANNING

architecture | urban design | design consultation | project management



Studio Tran Architects  
T: +44 (0)7956 965190 E: [ham\\_tran@hotmail.com](mailto:ham_tran@hotmail.com)

Key plan:

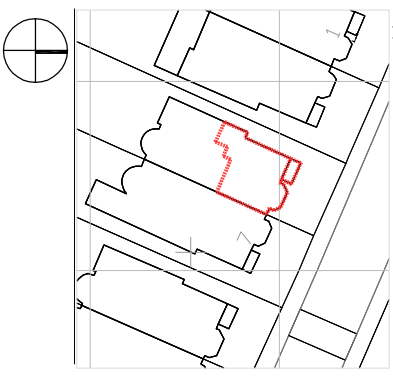

Project:  
Flat 5, First Floor  
5 Belsize Park Gardens  
London  
NW3

Client:  
Yue Tu

Drawing Title: Proposed  
Elevations



Drawn by: HT

Checked by: HT

Scale: 1:50@A3 / 1:100@A3

Drawing no: 022 EL-351 Rev: 01

1 Proposed Side Elevation  
SCALE: 1:100

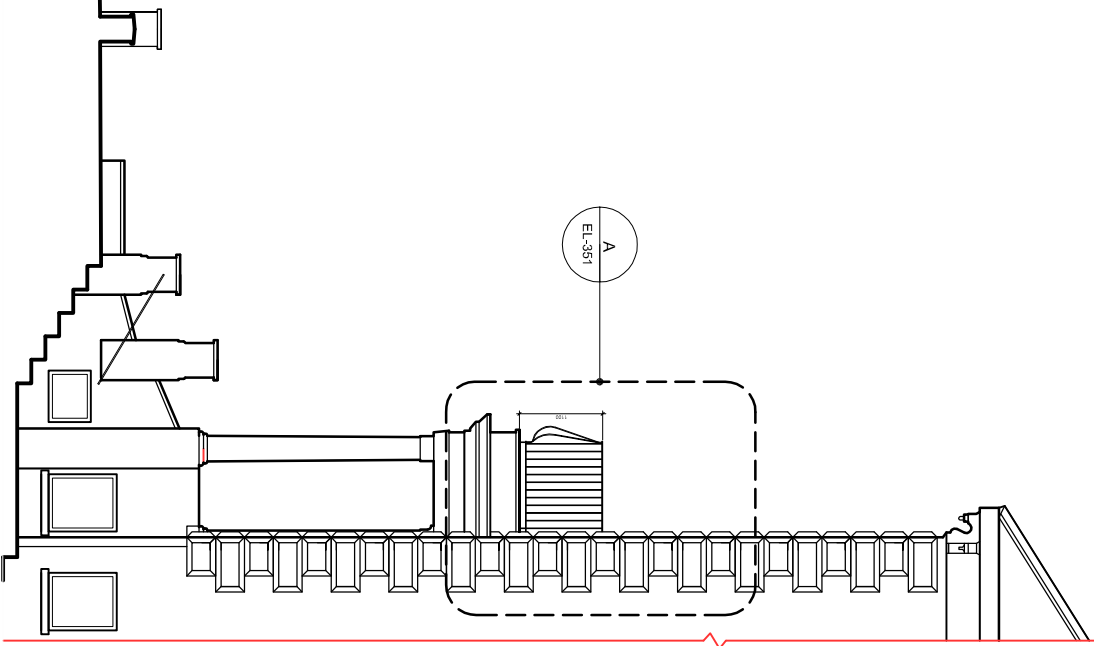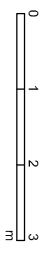

2 Proposed Front Elevation  
SCALE: 1:100

