




Acoustic enclosures for heat pump units. For details see KUT services engineer's drawing numbered 6618 M WS2-108

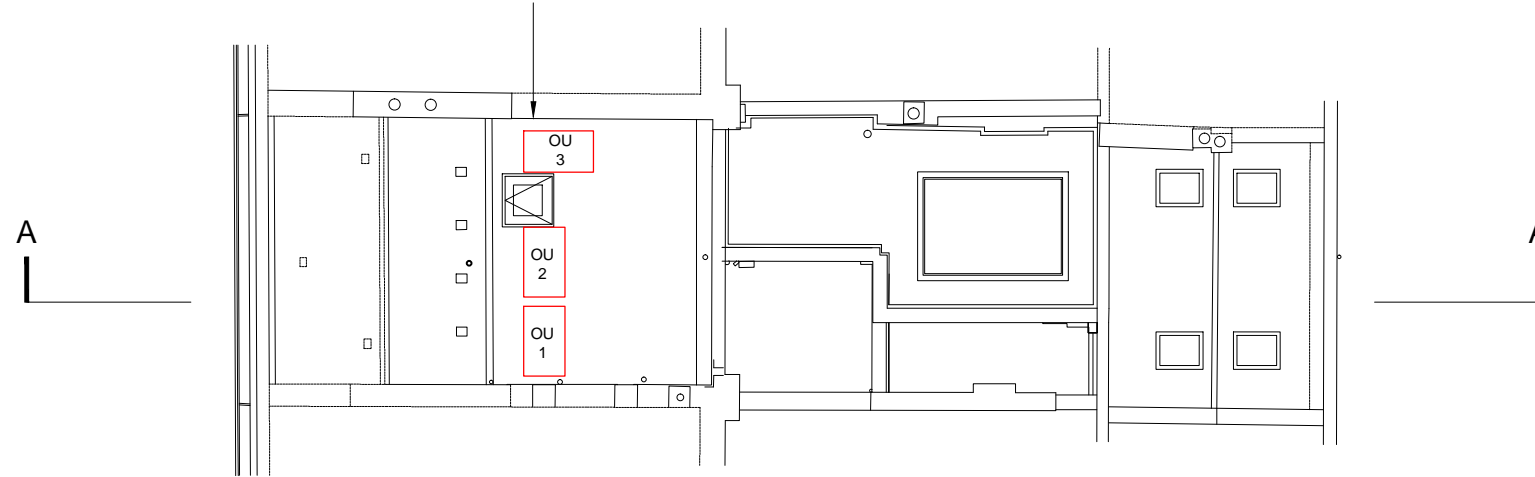

Plan at upper roof level

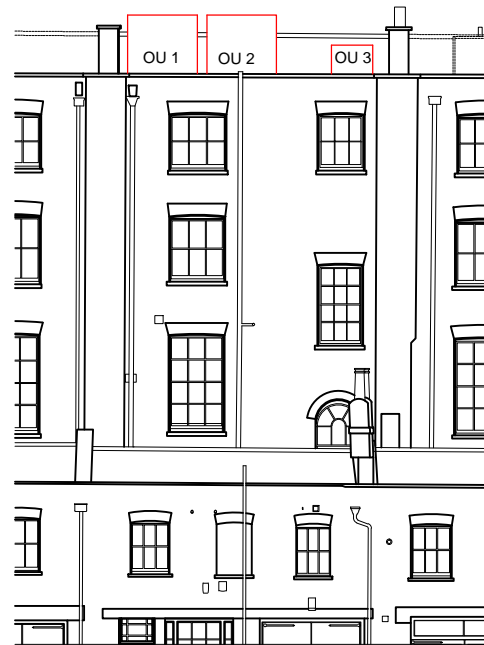

Elevation to Albany Street

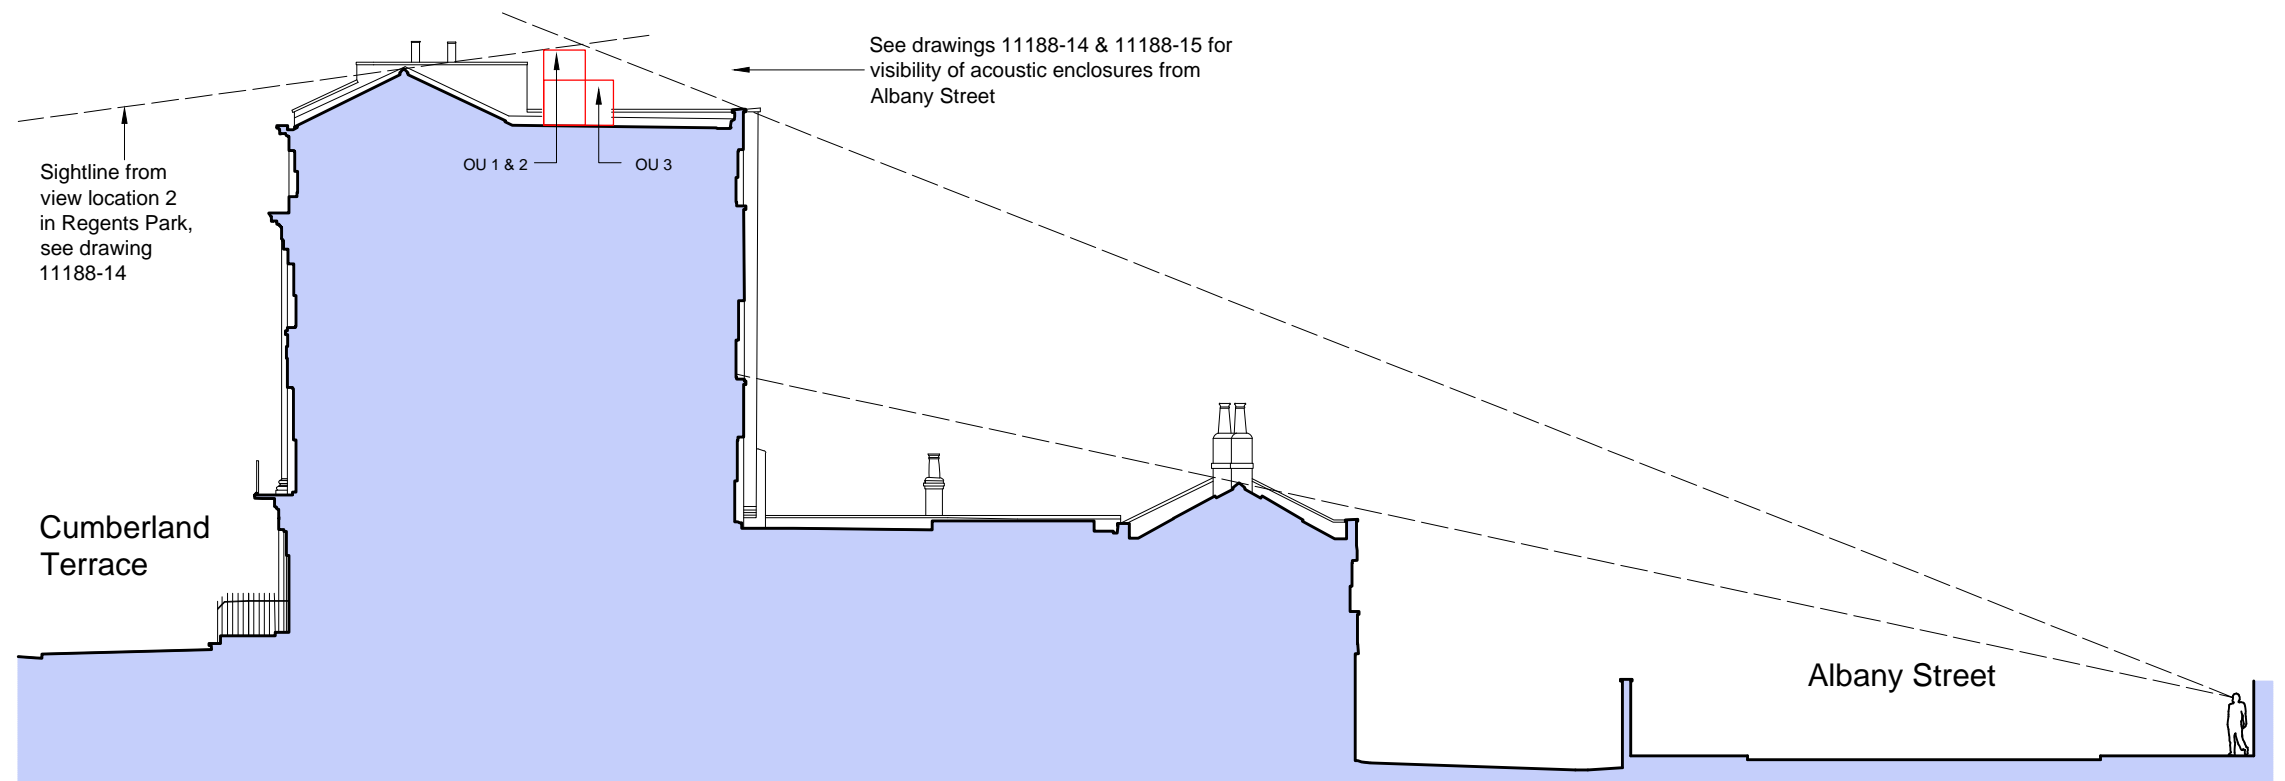

Section A-A

rev.	date	description
A	20-01-21	Sightline information added
B	21-01-21	Roof plant revised
C	25-01-21	Roof plant moved towards roof ridge, note on drg. 15 added
D	27-01-21	Updated

client
 JONATHAN &
 NATHALIE ESFANDI

property
 55 CUMBERLAND TERRACE
 LONDON NW1 4HJ

project
 GROUND FLOOR HALF EXTENSION

drawing
 MAIN ROOF- PROPOSED PLANT
 VIEWS FROM SURROUNDINGS (1)

scale
 1: 200 @ A3

drawn
 MPP

drawing no.
11188-13

date
 14-12-20

checked

revision
 D



MILLBRIDGE

16 Watermark Way
 Foxholes Business Park
 Hertford
 Hertfordshire SG13 7TZ
 01992 300 301