


View 1, from Albany Street adjacent to Cumberland Terrace Mews. The plant would be set back on the roof removing any visibility from Albany Street



View 2, from Regents Park. Closer views are generally hidden by trees in the spring and summer months. In winter views of the roof plant would be screened by the roof ridge.



View 3, from Regents Park. Roof plant is screened by roof ridge. The view is taken 147 m from 55 Cumberland Terrace. At this distance even if the plant is visible it would be entirely peripheral to the viewer experience in Regents Park.

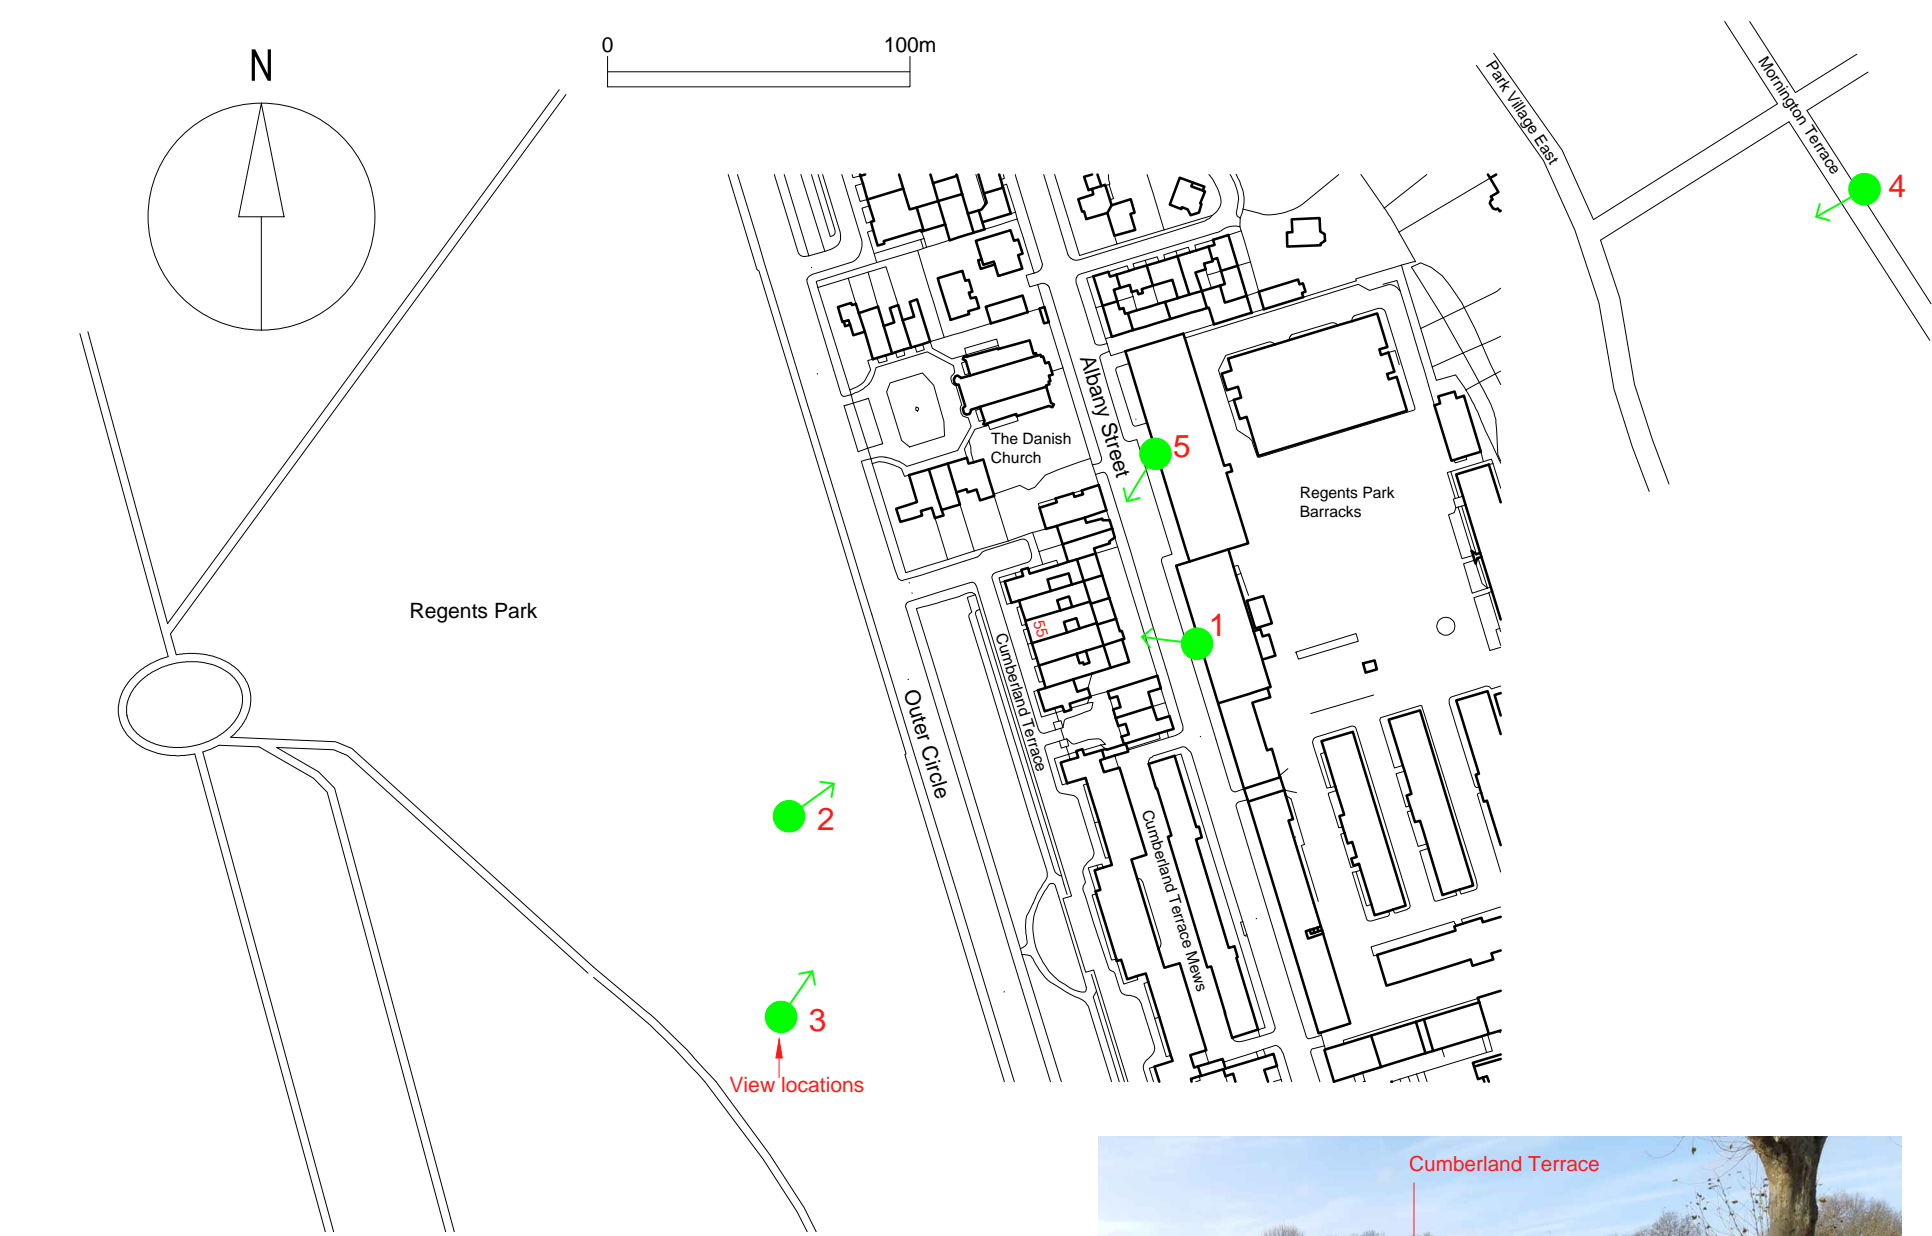

Location plan, scale 1 : 2500

Crown Copyright and database rights 2020. OS 100031961 National Map Centre.  
Purchased 11/12/2020 1 year licence.

See drawing 11188-15 for view 5



View 4, from outside 14 Mornington Terrace. A small part of Cumberland Terrace is visible but not no. 55.

rev.	date	
A	21-01-21	Updated
B	25-01-21	Updated in line with drg. 11188-13c
C	27-01-21	Updated

client  
JONATHAN &  
NATHALIE ESFANDI

property  
55 CUMBERLAND TERRACE  
LONDON NW1 4HJ

project  
GROUND FLOOR HALF EXTENSION

drawing  
MAIN ROOF- PROPOSED PLANT  
VIEWS FROM SURROUNDINGS (2)

scale  
1: 2500 @ A3

date  
14-12-20

drawn  
MPP

checked

drawing no.  
**11188-14**

revision  
**C**

  
**MILLBRIDGE**

16 Watermark Way  
Foxholes Business Park  
Hertford  
Hertfordshire SG13 7TZ  
01992 300 301