




As Proposed - Flat A  
Ground Floor Plan  
Scale 1:50

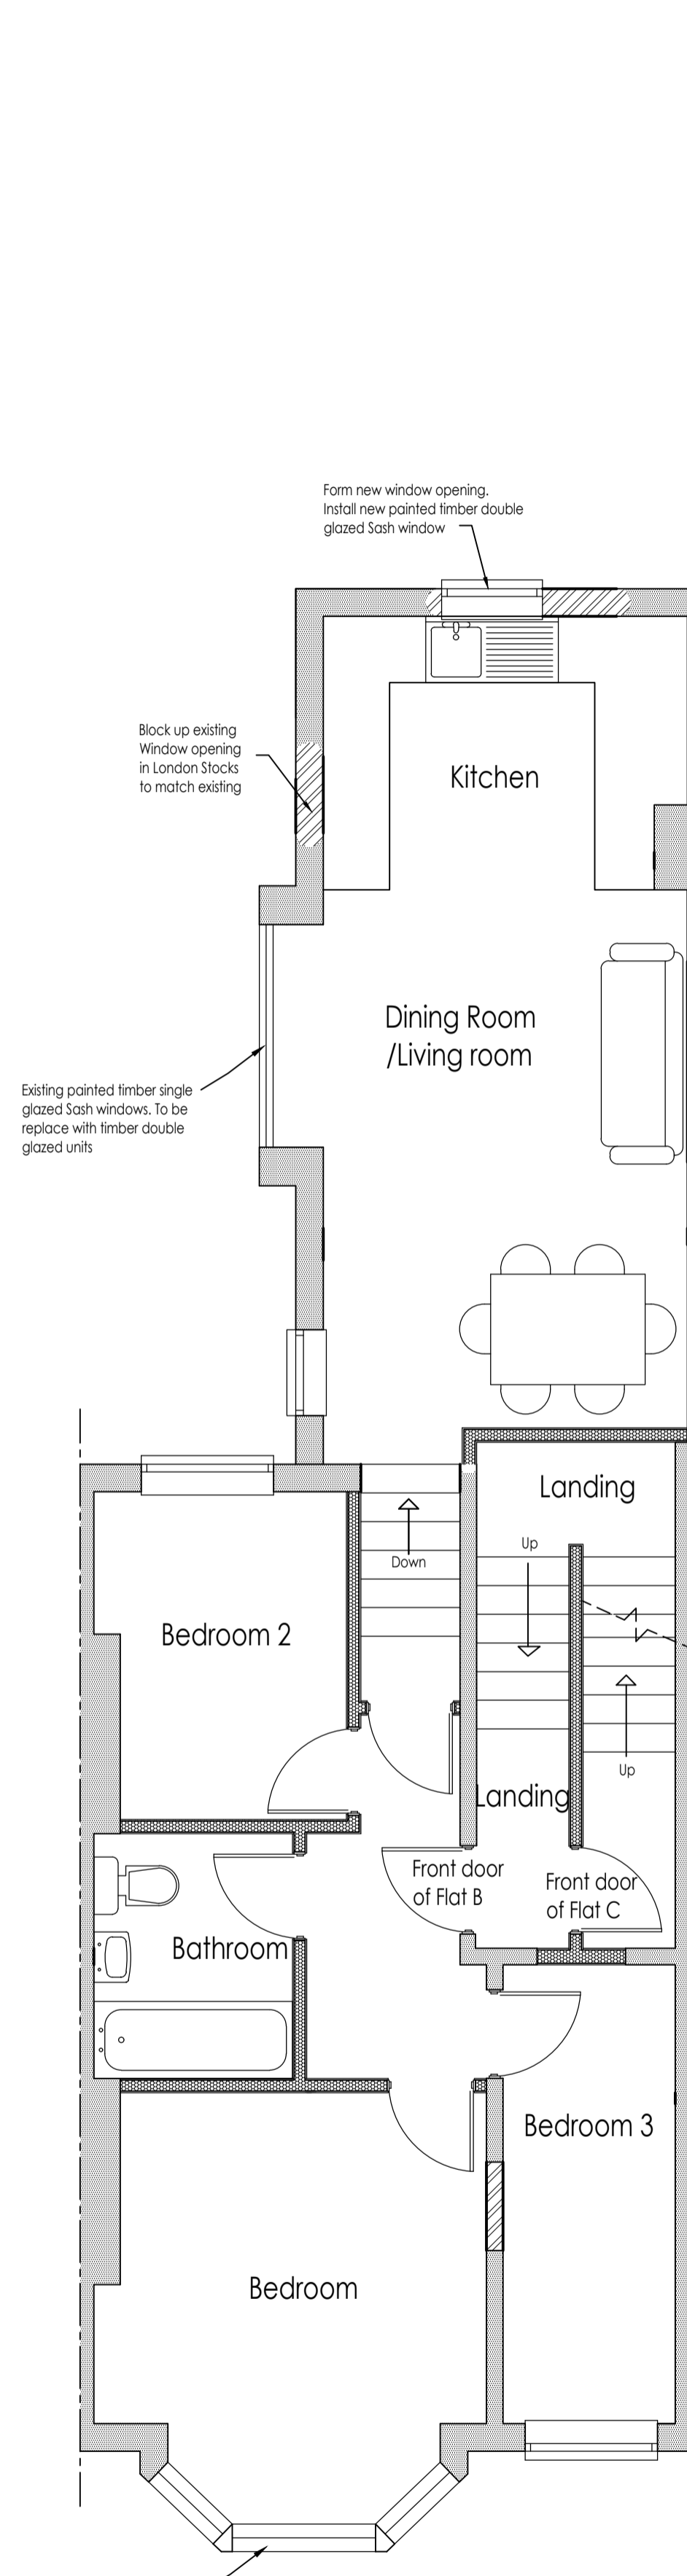



As Proposed - Flat B  
First Floor Plan  
Scale 1:50

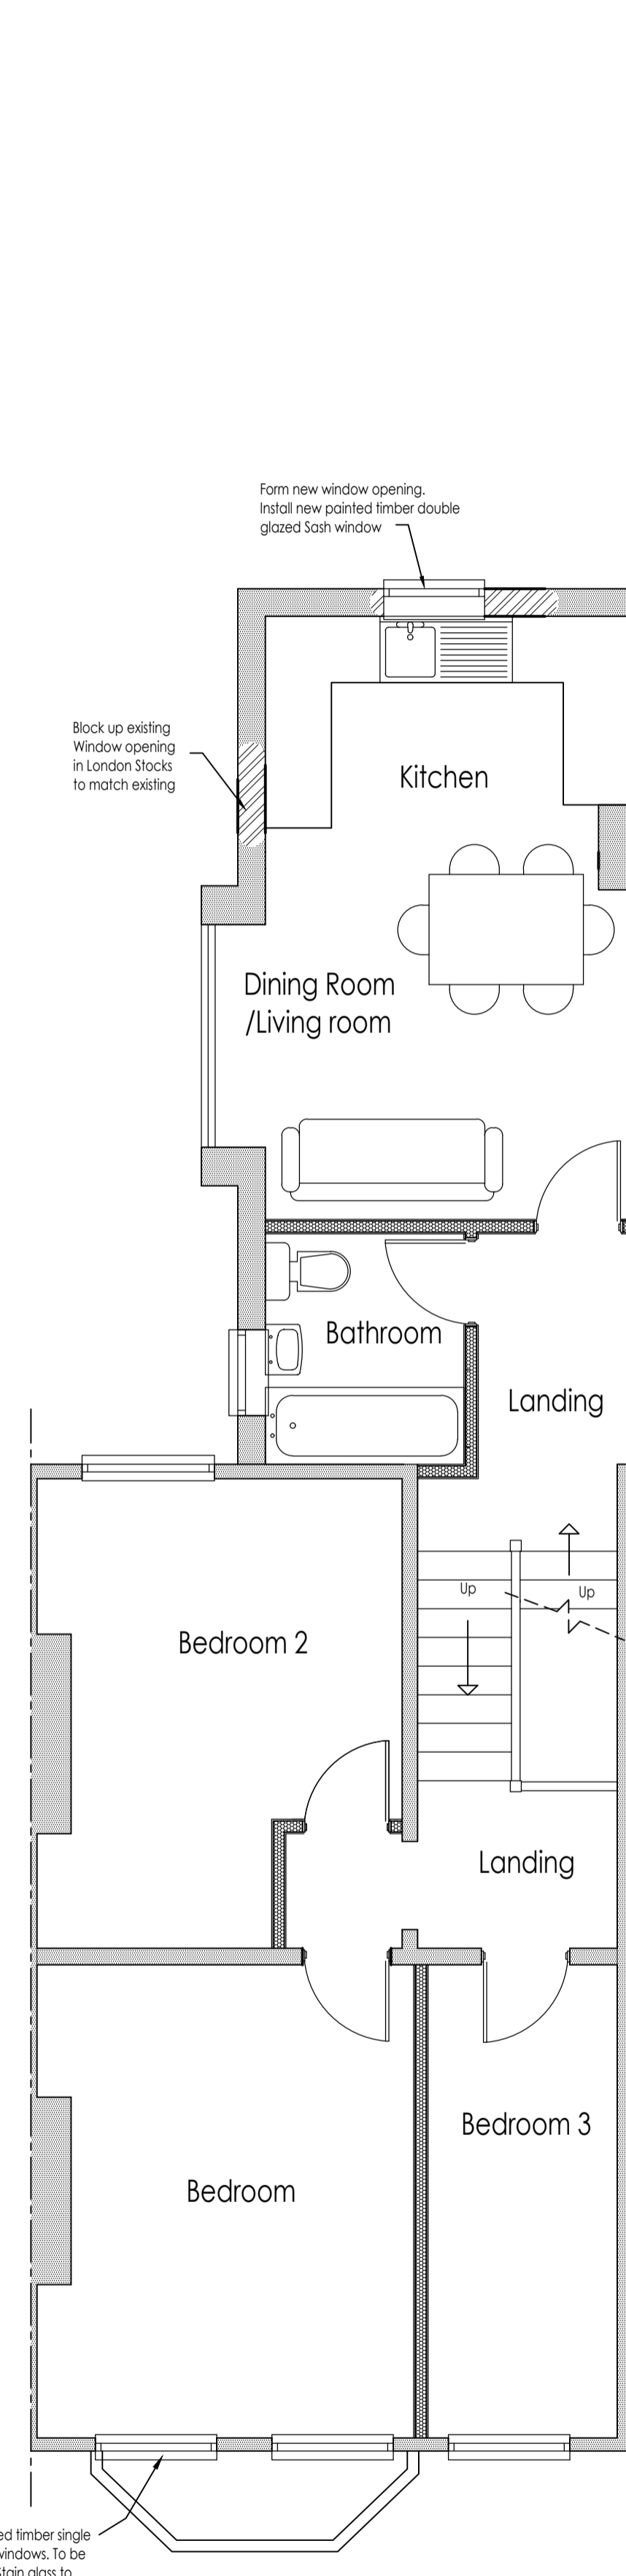


As Proposed - Flat C  
Second Floor Plan  
Scale 1:50

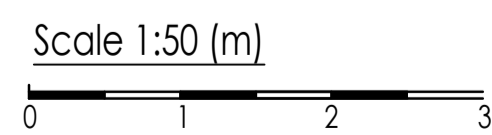


Front Elevation  
As Proposed  
Scale 1:100

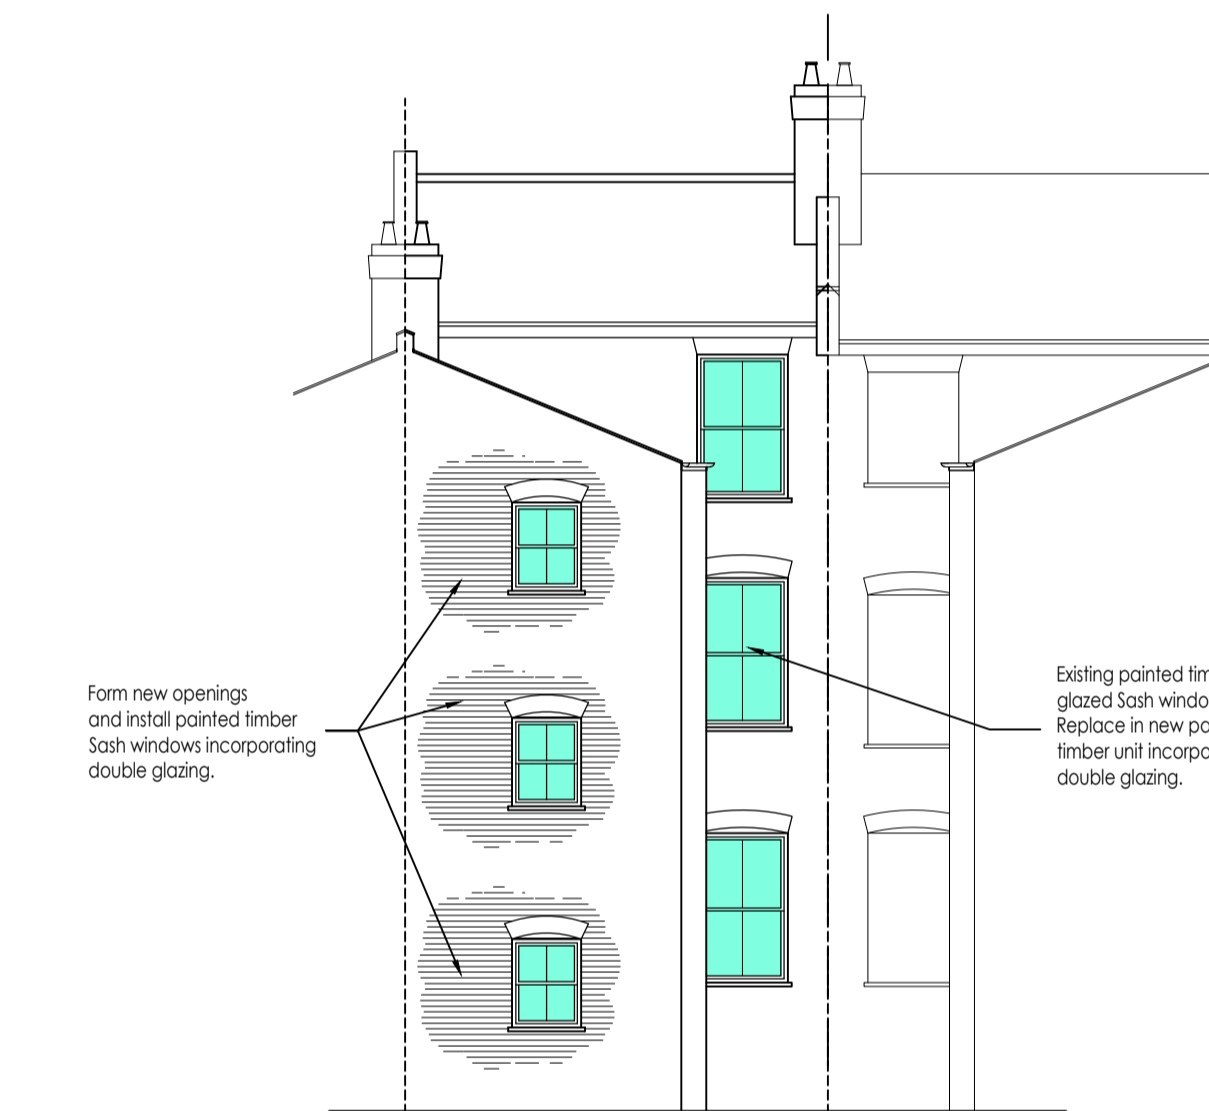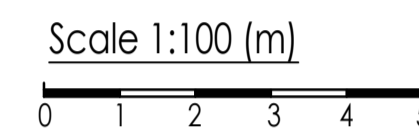


Rear Elevation  
As Proposed  
Scale 1:100

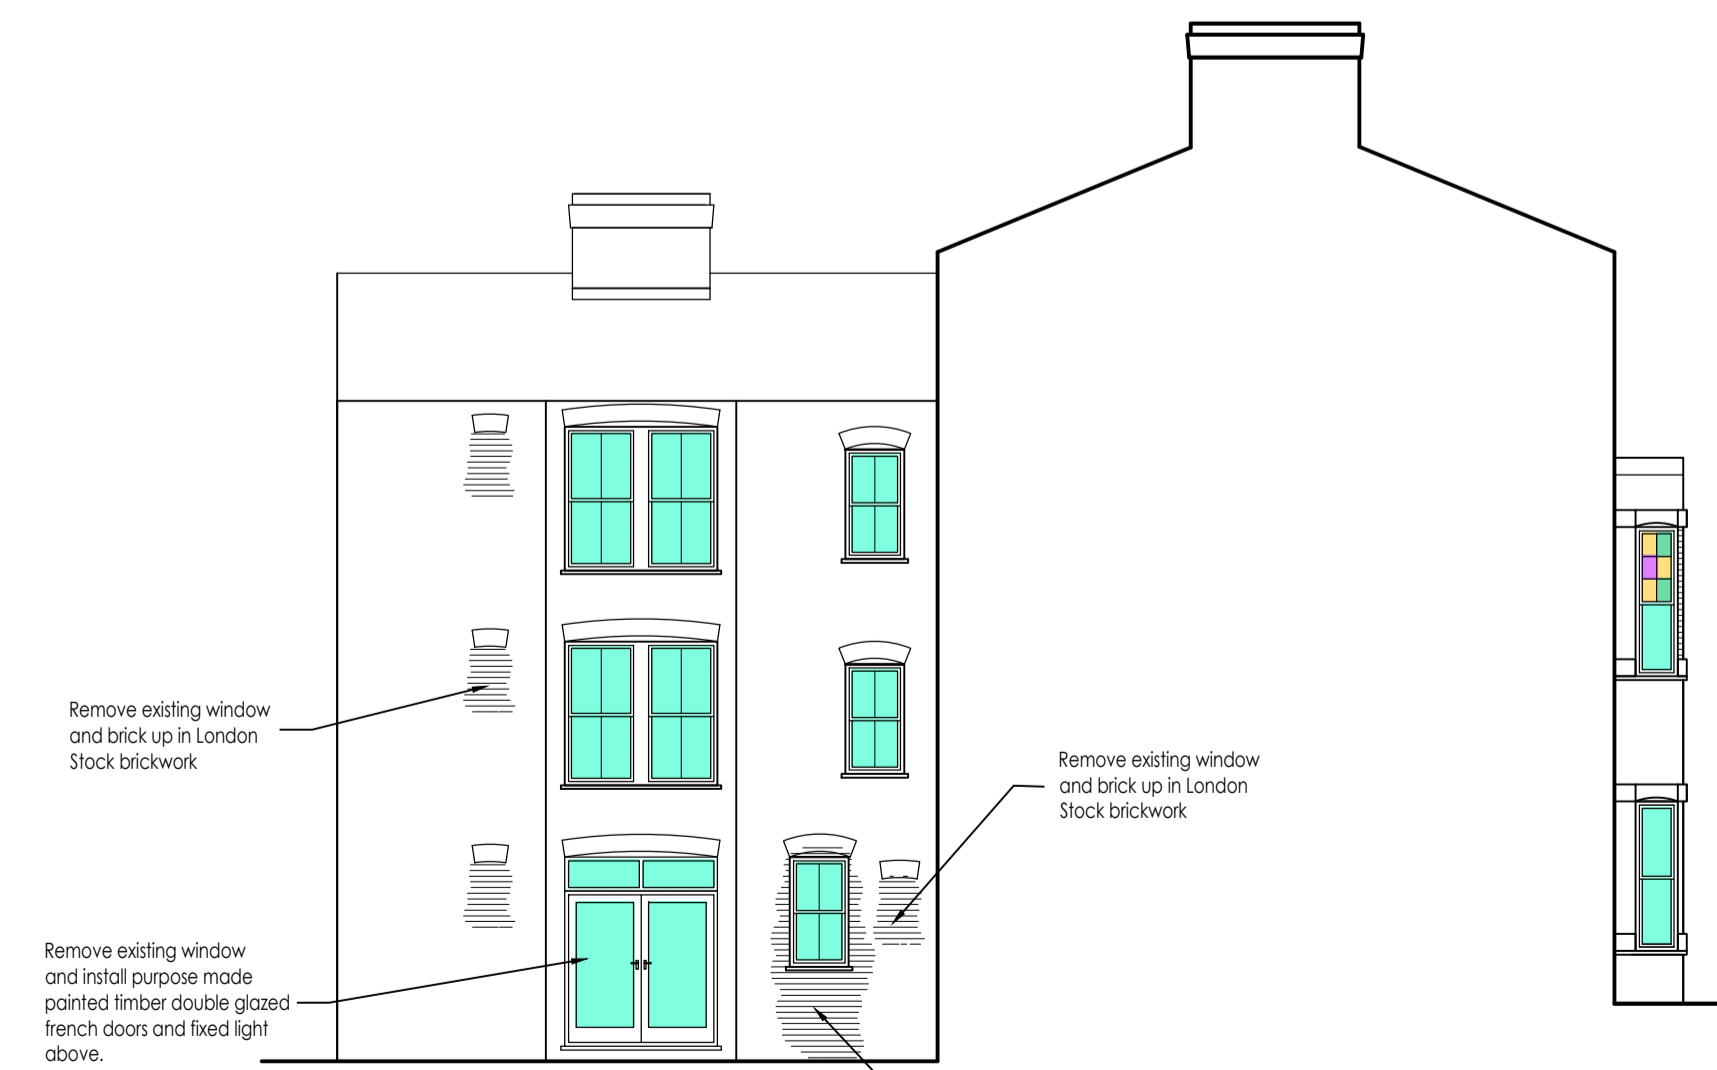

Side Elevation  
As Proposed  
Scale 1:100


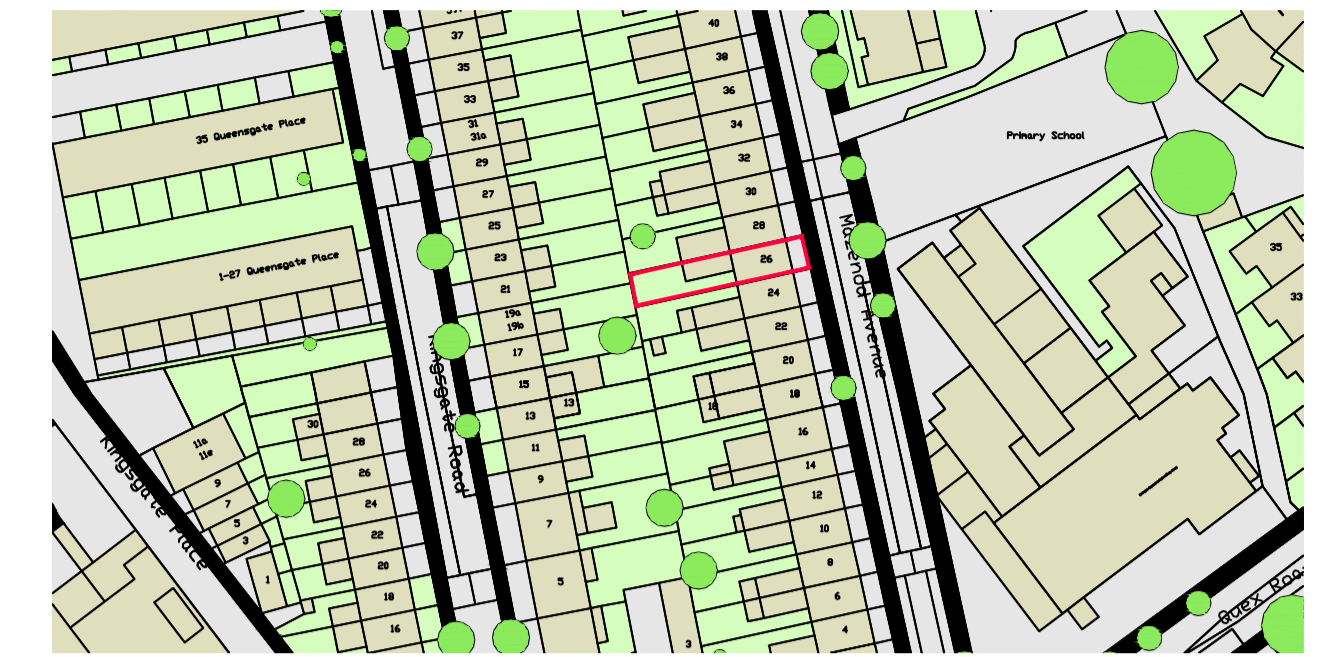


Location Plan  
Scale 1:1250

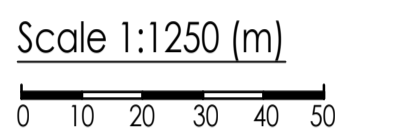

Block Plan  
Scale 1:500

Scale 1:500 (m)

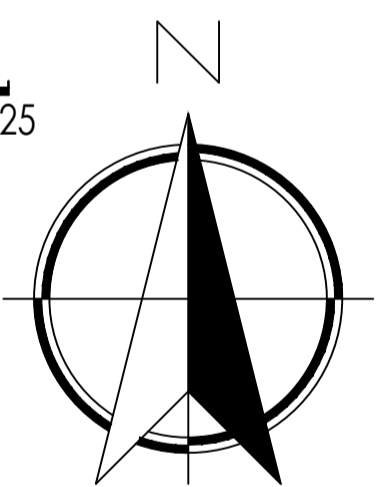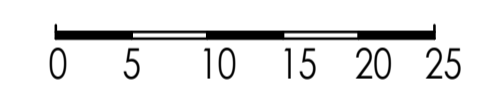

**Whymark & Moulton**  
Chartered Surveyors & Building Engineers  
14 Cornard Road, Sudbury, Suffolk. CO10 2XA  
Tele: 01787 371371 Surveyors@whymarkmoulton.co.uk

Project **26 MAZENOD AVENUE LONDON NW6 4LR AS PROPOSED**  
Scale **1:50, 1:100, 1:500, 1:1250** Date **February 2021**  
Drawing No **20/077 - 02**

Amendments