


LOWER GROUND FLOOR PLAN

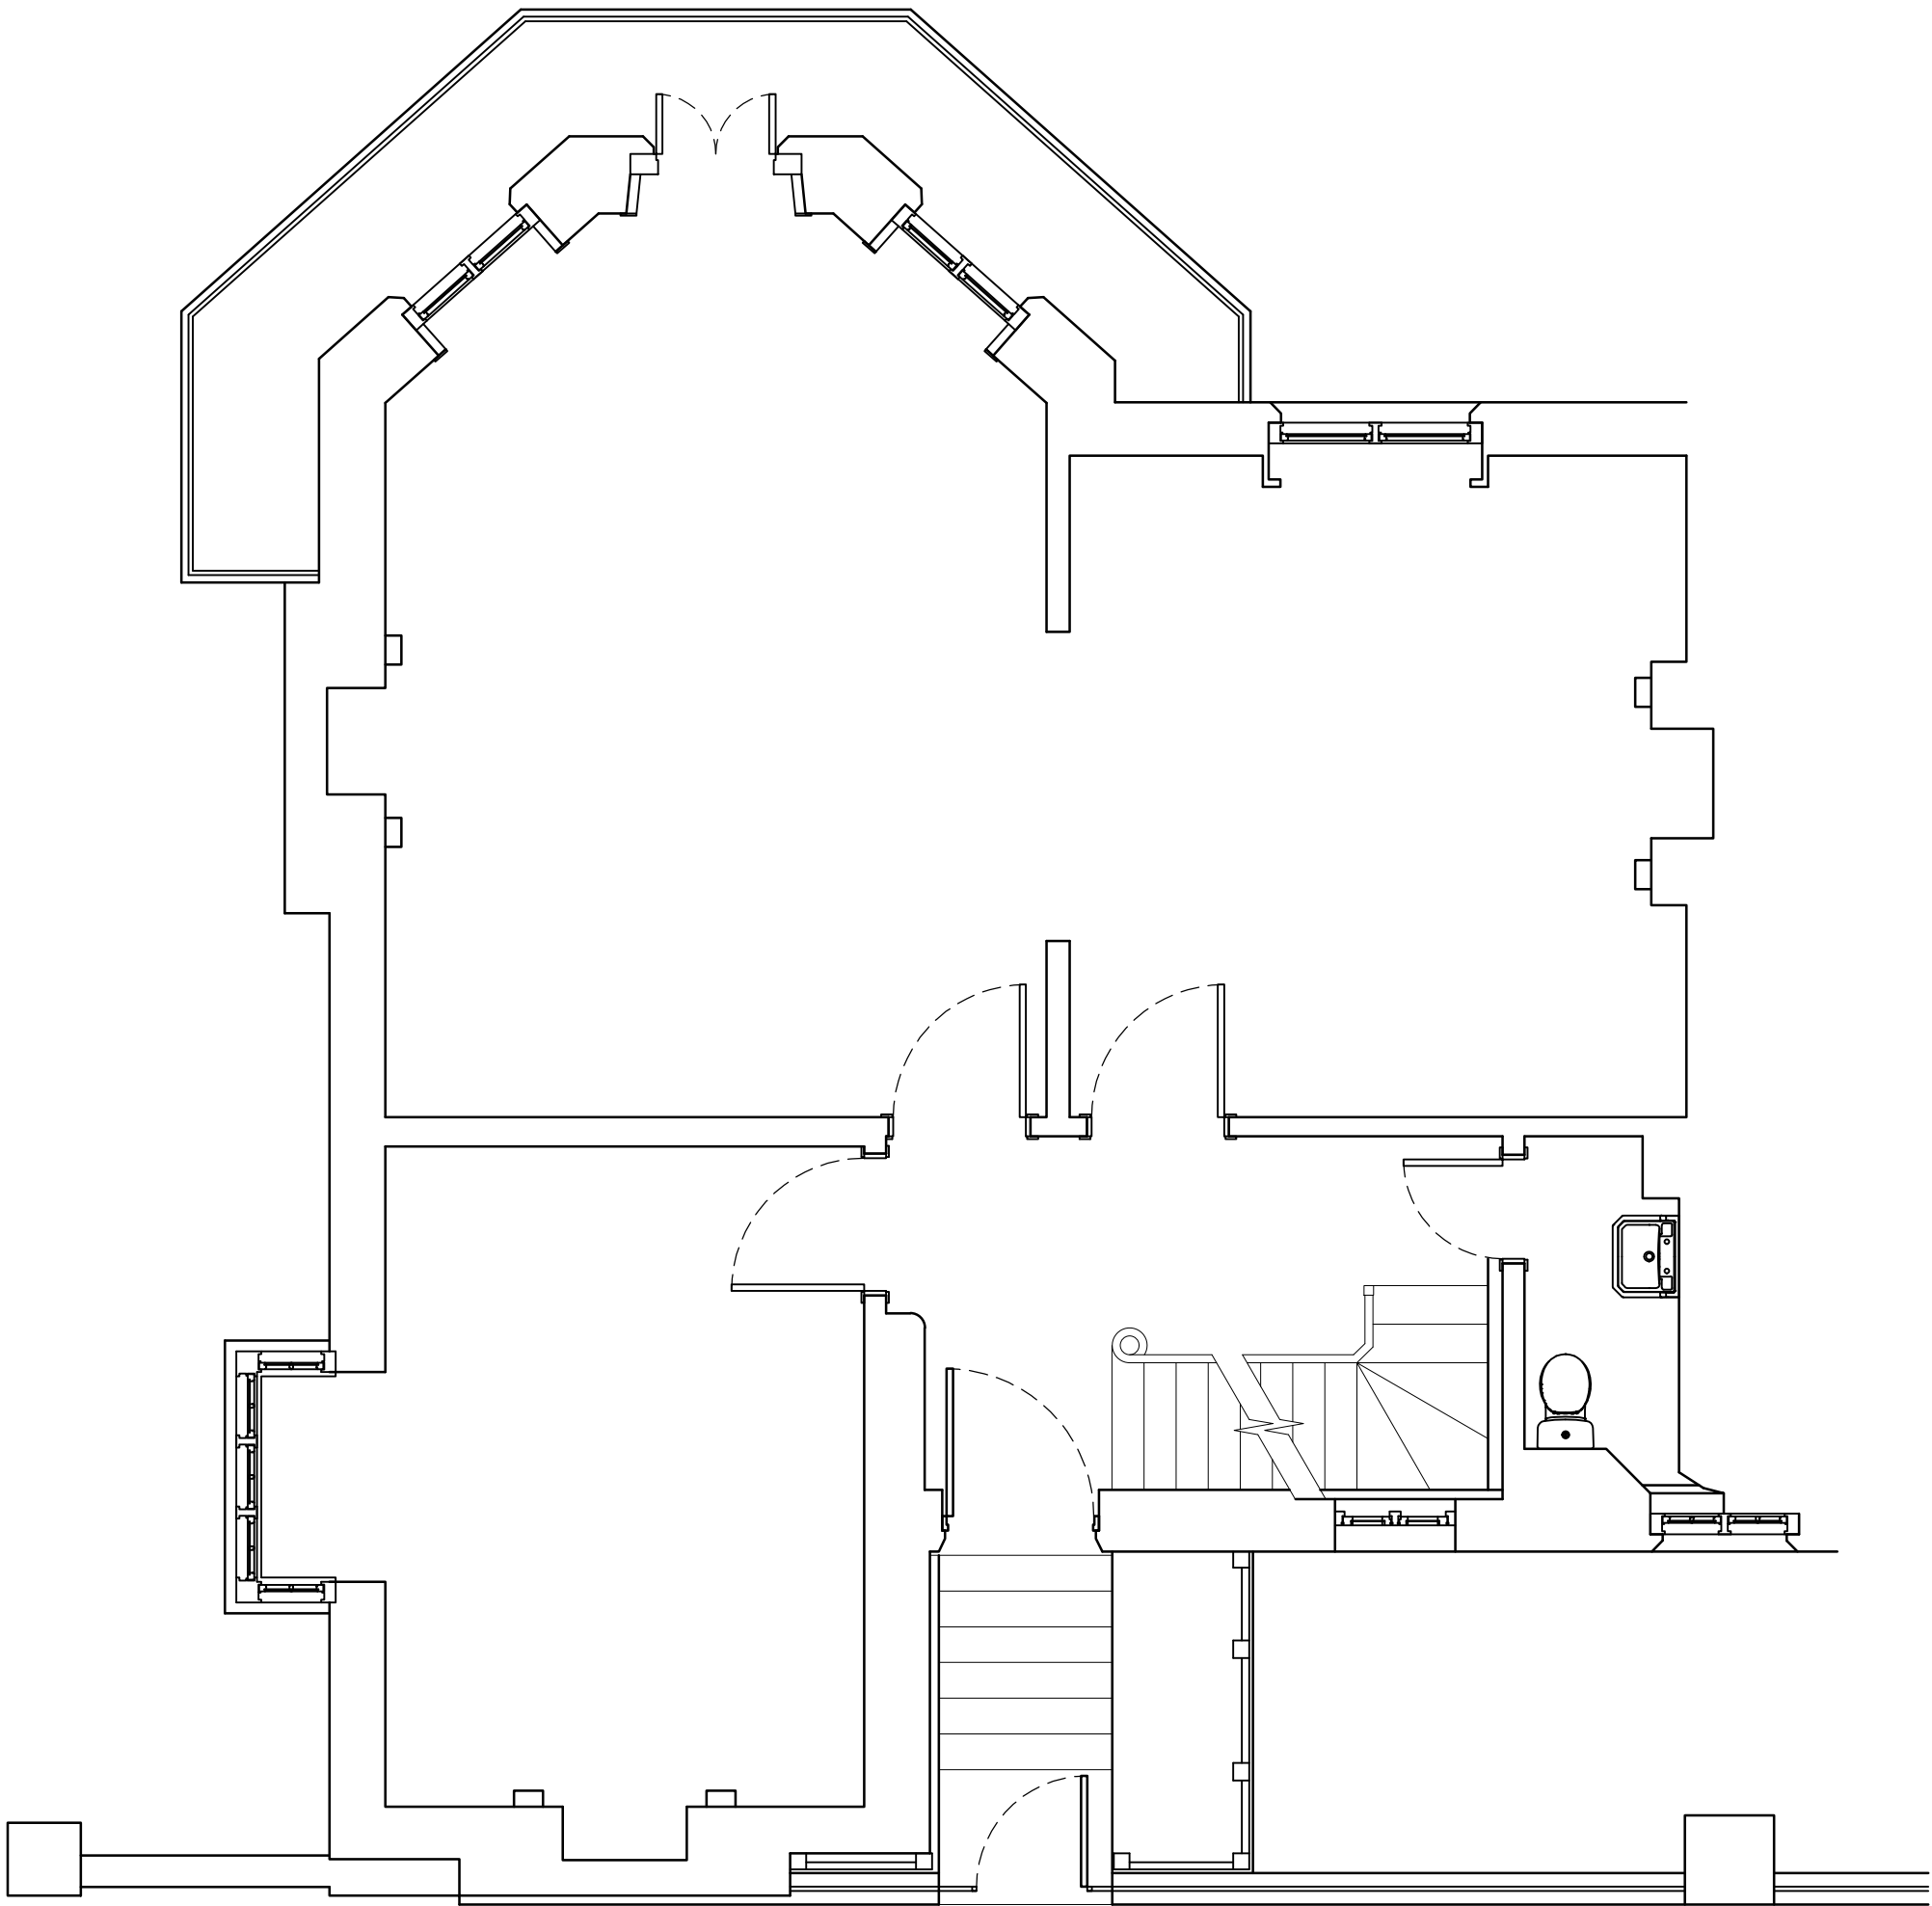

GROUND FLOOR PLAN

**Notes**

Where dimensions are not given, drawings must not be scaled and the matter referred to Lambert Smith Hampton.

In the event of any dimensional conflict between Lambert Smith Hampton Drawings, the matter must be referred to Lambert Smith Hampton for clarification.

The Contractor must also refer to any separate Lambert Smith Hampton Specification to be read in conjunction with this drawing.

**Revisions**

--

United Kingdom House  
180 Oxford Street  
London  
W1D 1NN  
Telephone: +44 (0)20 7198 2000  
Fax: +44 (0)20 7198 2001  
www.lsh.co.uk

**Client**

HIGH SPEED TWO (HS2) LTD.  
1 CANADA SQUARE  
LONDON E14 5AB

**Project**

4 PARK VILLAGE EAST  
LONDON  
NW1 7PX

**Drawing**

LOWER GROUND & GROUND  
FLOOR PLANS  
AS EXISTING

Job No.		DWG No.	
PVE		002	
Scale	Date	Drawn	Checked
A1 @ 1:50	05/10/20	MV	SP