

Notes

Where dimensions are not given, drawings must not be scaled and the matter referred to Lambert Smith Hampton.
 In the event of any dimensional conflict between Lambert Smith Hampton Drawings, the matter must be referred to Lambert Smith Hampton for clarification.
 The Contractor must also refer to any separate Lambert Smith Hampton Specification to be read in conjunction with this drawing.

Revisions

--



United Kingdom House
 180 Oxford Street
 London
 W1D 1NN
 Telephone: +44 (0)20 7198 2000
 Fax: +44 (0)20 7198 2001
 www.lsh.co.uk

Client

HIGH SPEED TWO (HS2) LTD.
 1 CANADA SQUARE
 LONDON E14 5AB


Project

4 PARK VILLAGE EAST
 LONDON
 NW1 7PX


Drawing

FIRST, SECOND & THIRD
 FLOOR PLANS
 AS EXISTING


Job No.		DWG No.	
PVE		003	
Scale	Date	Drawn	Checked
A1 @ 1:50	05/10/20	MV	SP

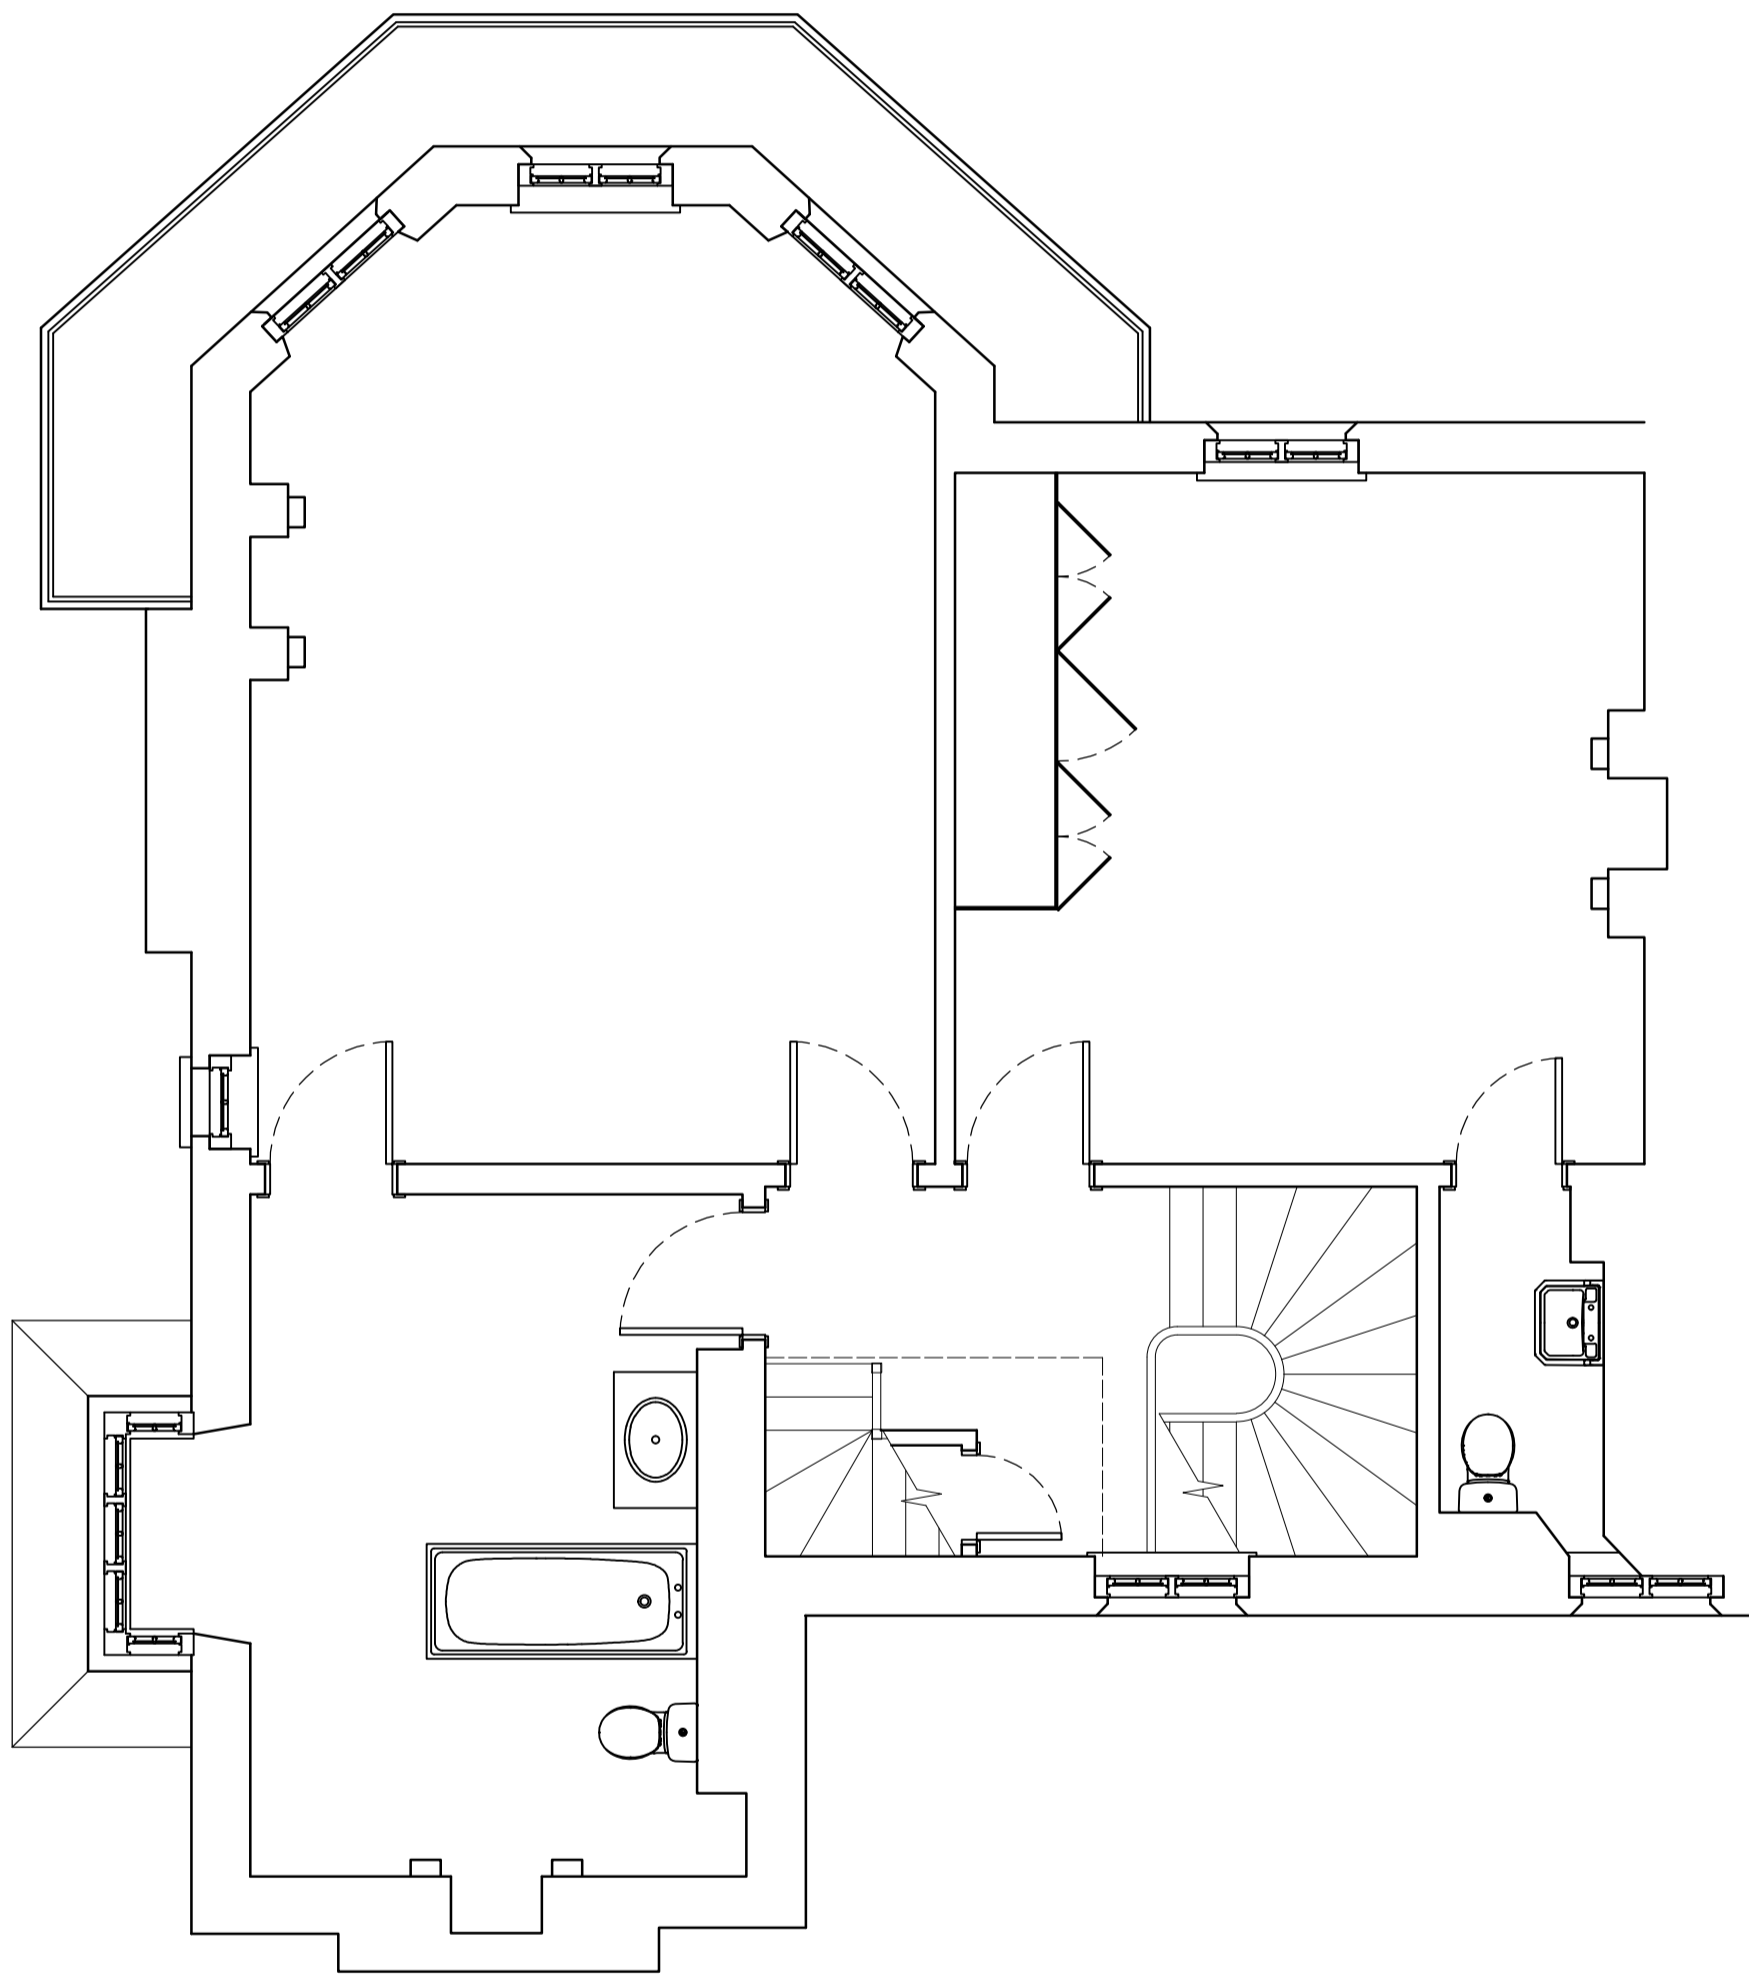

FIRST FLOOR PLAN

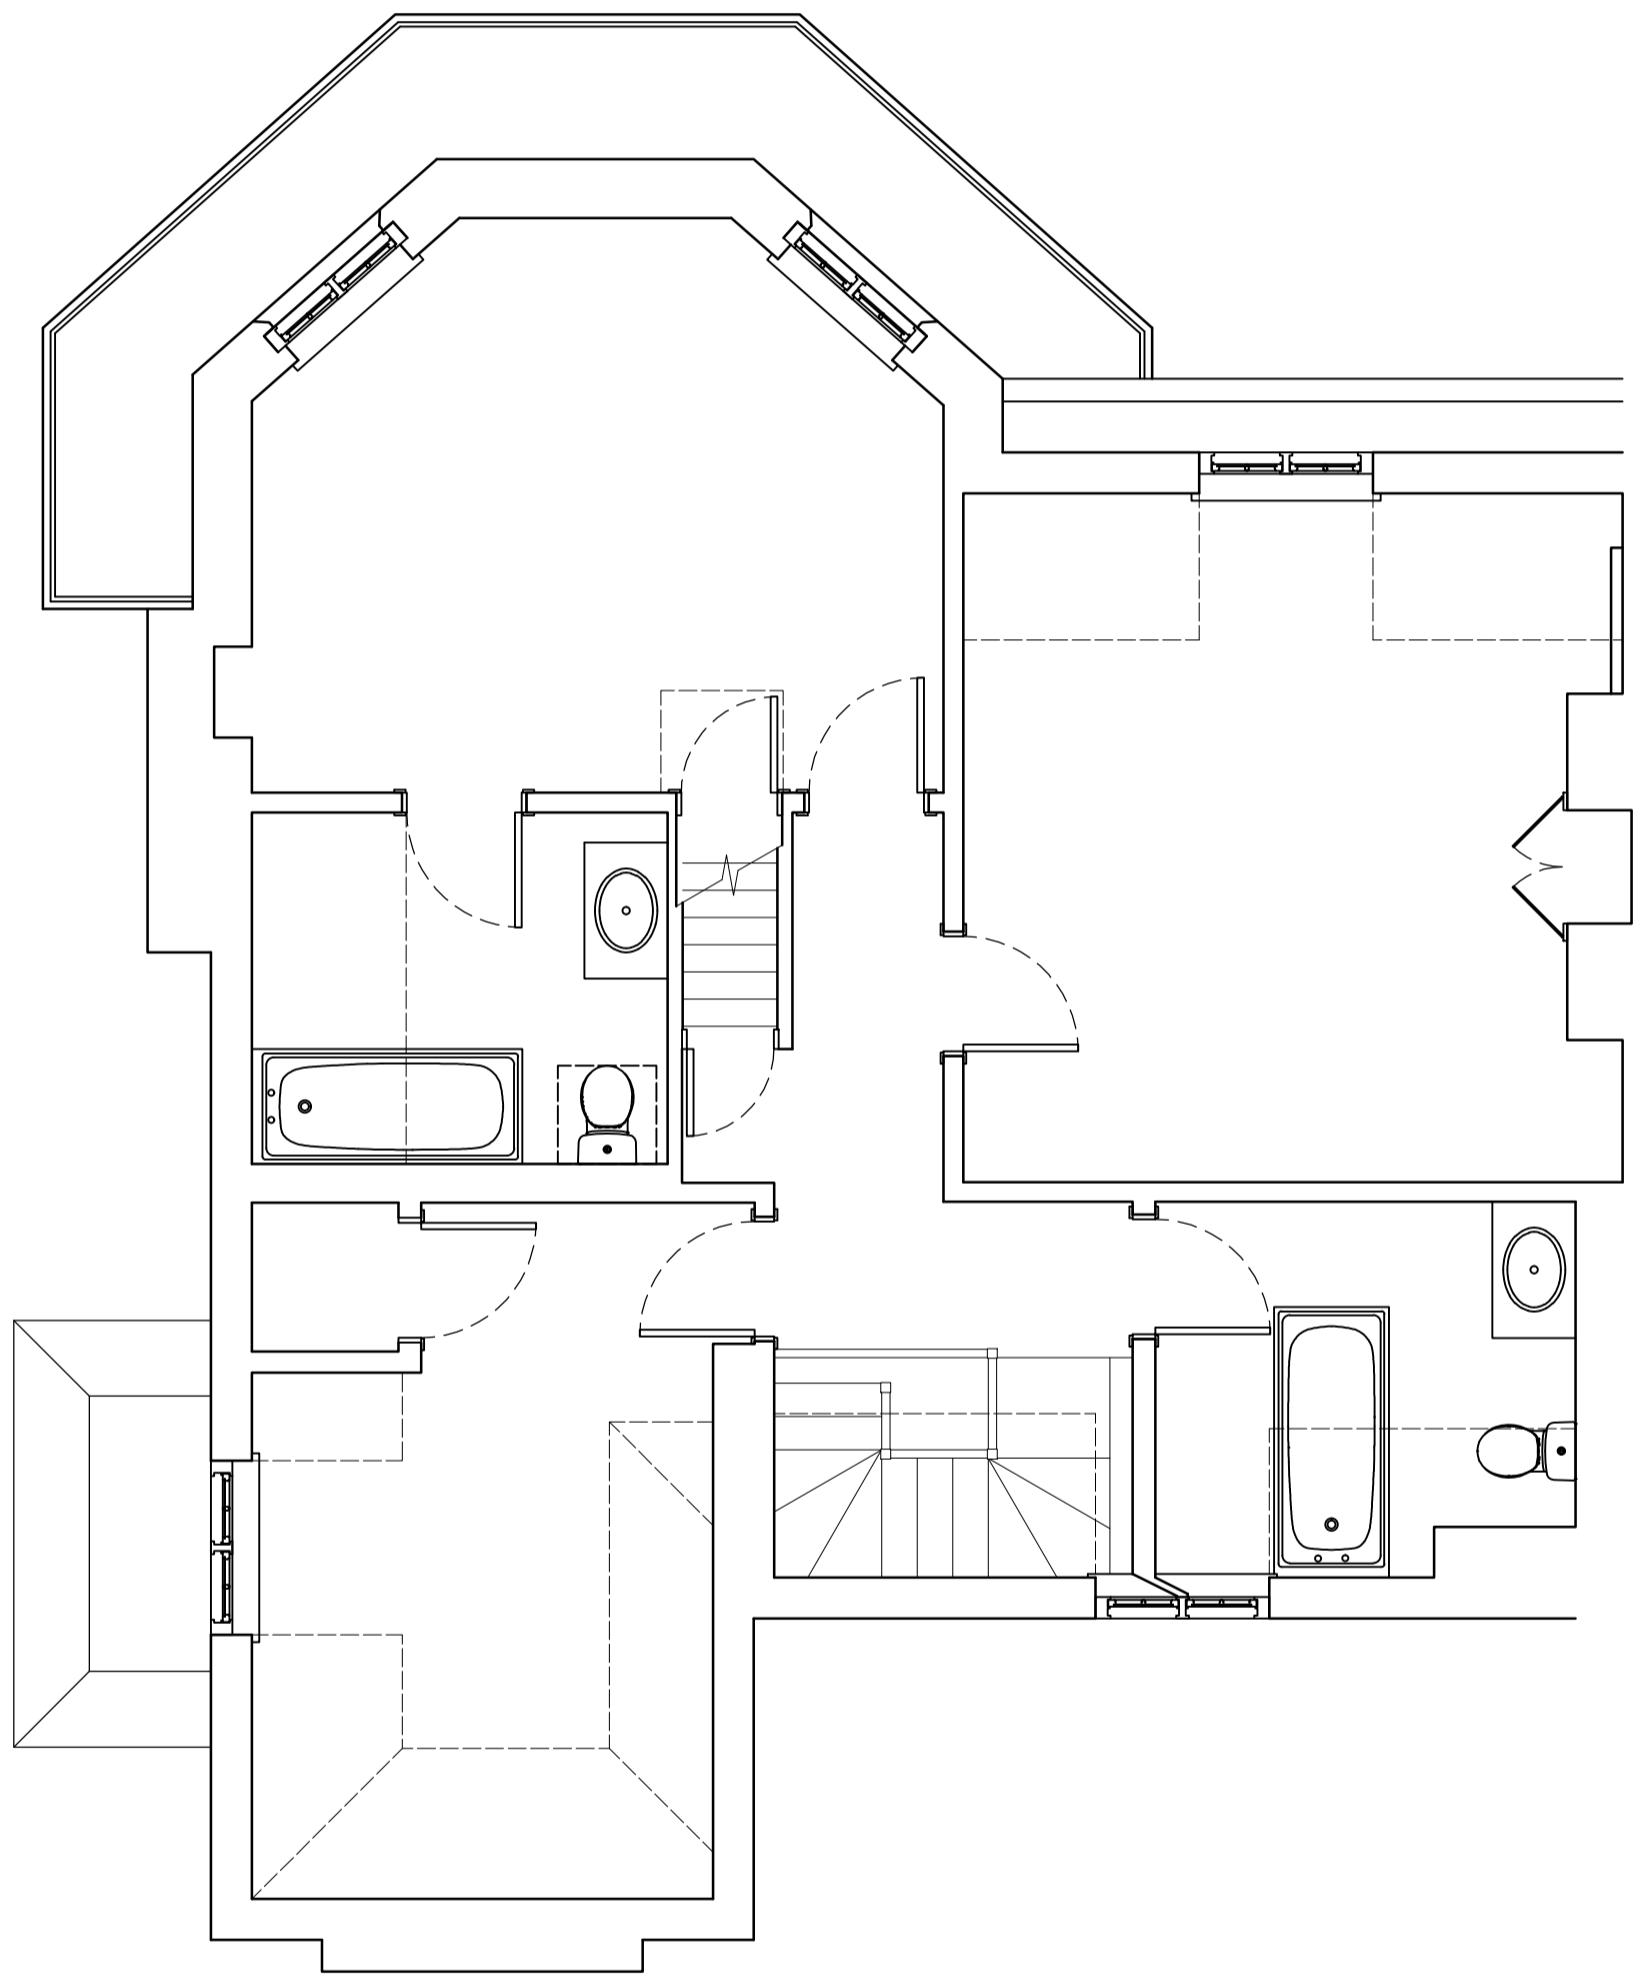

SECOND FLOOR PLAN

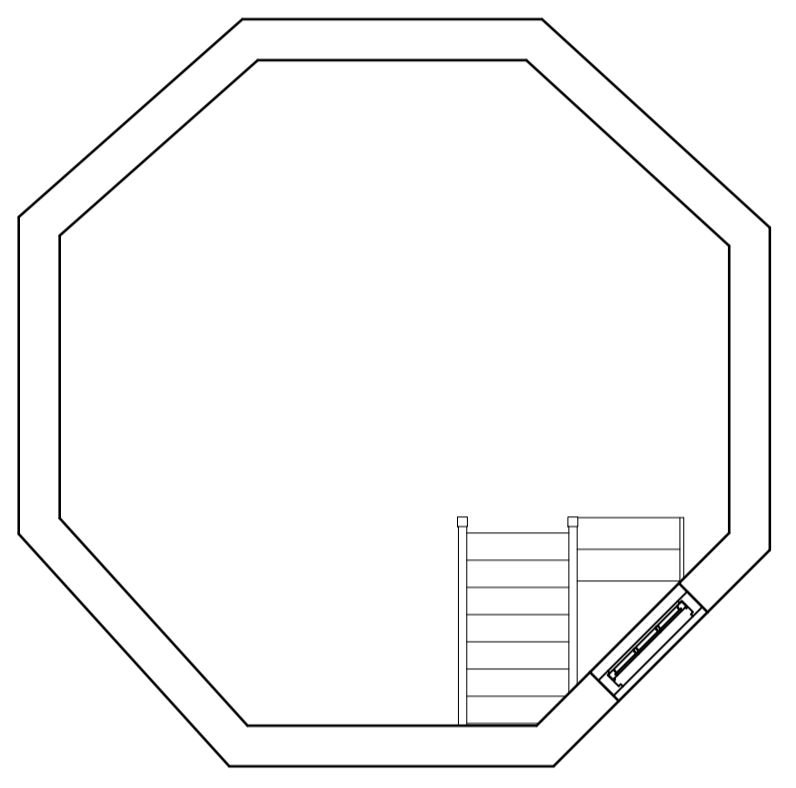

THIRD FLOOR PLAN