


1 ENLARGED PROPOSED SOUTH-WEST ELEVATION
1 : 50

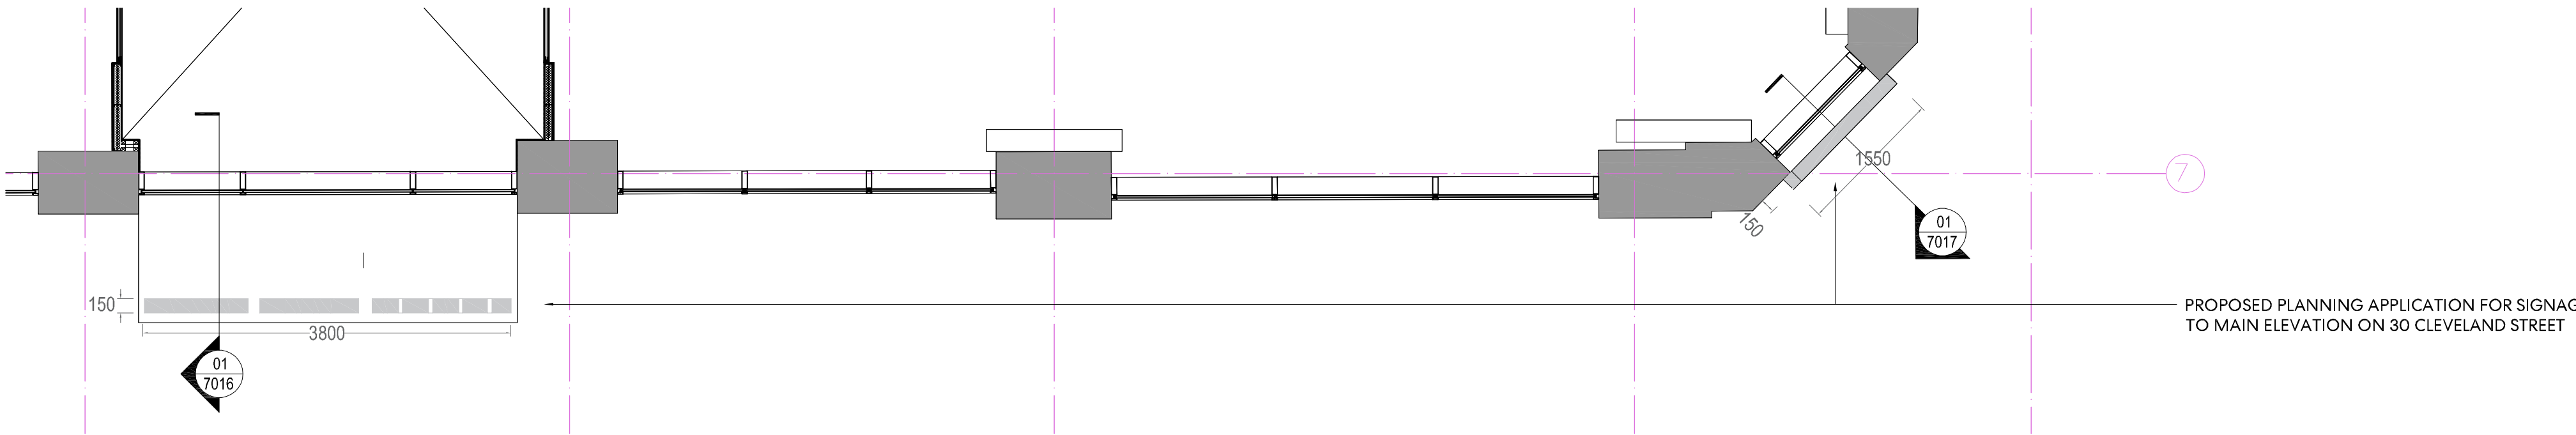

2 ENLARGED PROPOSED GENERAL ARRANGEMENT PLAN - LEVEL 01
1 : 50

Perkins&Will

White Chapel Building
10 Whitechapel High Street
E1 8QQ
t +44.20.7466.1000
f +44.20.7466.1050
www.perkinswill.com

NOTES

Drawing indicates design intent only.

All information, areas, dimensions and datum levels are subject to detailed survey, detailed design and investigative work.

Do not scale from the drawing.

This drawing is the property of Perkins+Will UK Ltd. No disclosure or copy of it may be made without the written permission of Perkins+Will UK Ltd.

PROJECT

**TAKE TWO
INTERACTIVE**
30 CLEVELAND STREET

KEYPLAN



ISSUE CHART

A	REVISOR	REVISION	DATE
1	MARK	16/11/20	12/02/2021
Date			16/11/20
Job Number			329630
Scale			1 : 50
Drawn			MH
Checked			GD
Approved			GD

CDE STATUS

PLANNING

TITLE

PLANNING - PROPOSED SOUTH-WEST ELEVATION

SHEET NUMBER

T2I PWA ZZ 00 DR I 7014

PROJECT	AUTHOR	VOLUME	LEVEL	TYPE	ROLE	NUMBER
CDE STATUS CODE	REVISION					
PLANNING	A					