



roof plan unchanged

3 Proposed Roof Plan
Scale: 1:100 @ A1 / 1:200 @ A3

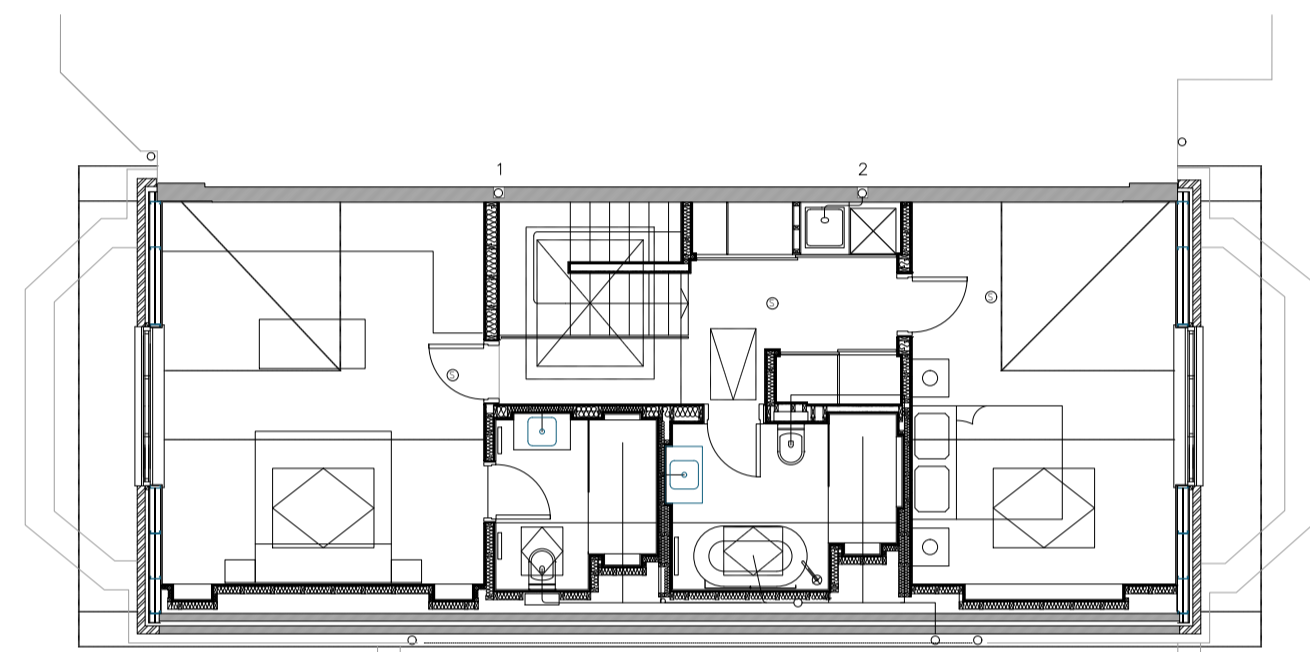


third floor plan unchanged

2 Proposed Third Floor Plan
Scale: 1:100 @ A1 / 1:200 @ A3

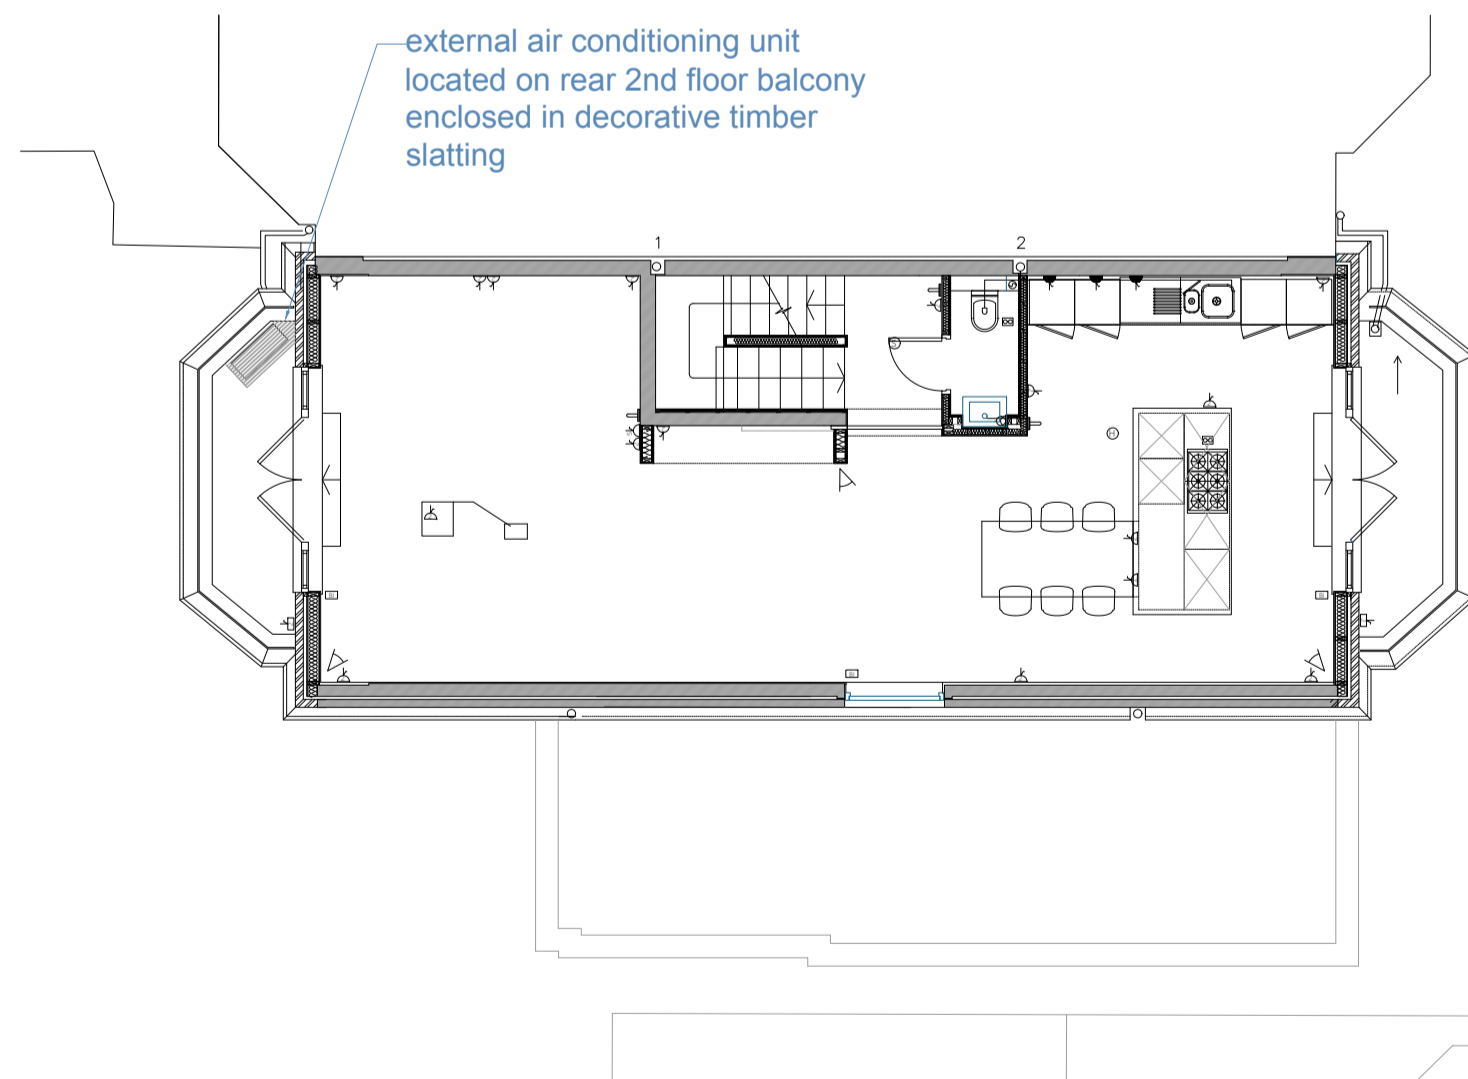

external air conditioning unit located on rear 2nd floor balcony enclosed in decorative timber slatting


1 Proposed Second Floor Plan
Scale: 1:100 @ A1 / 1:200 @ A3

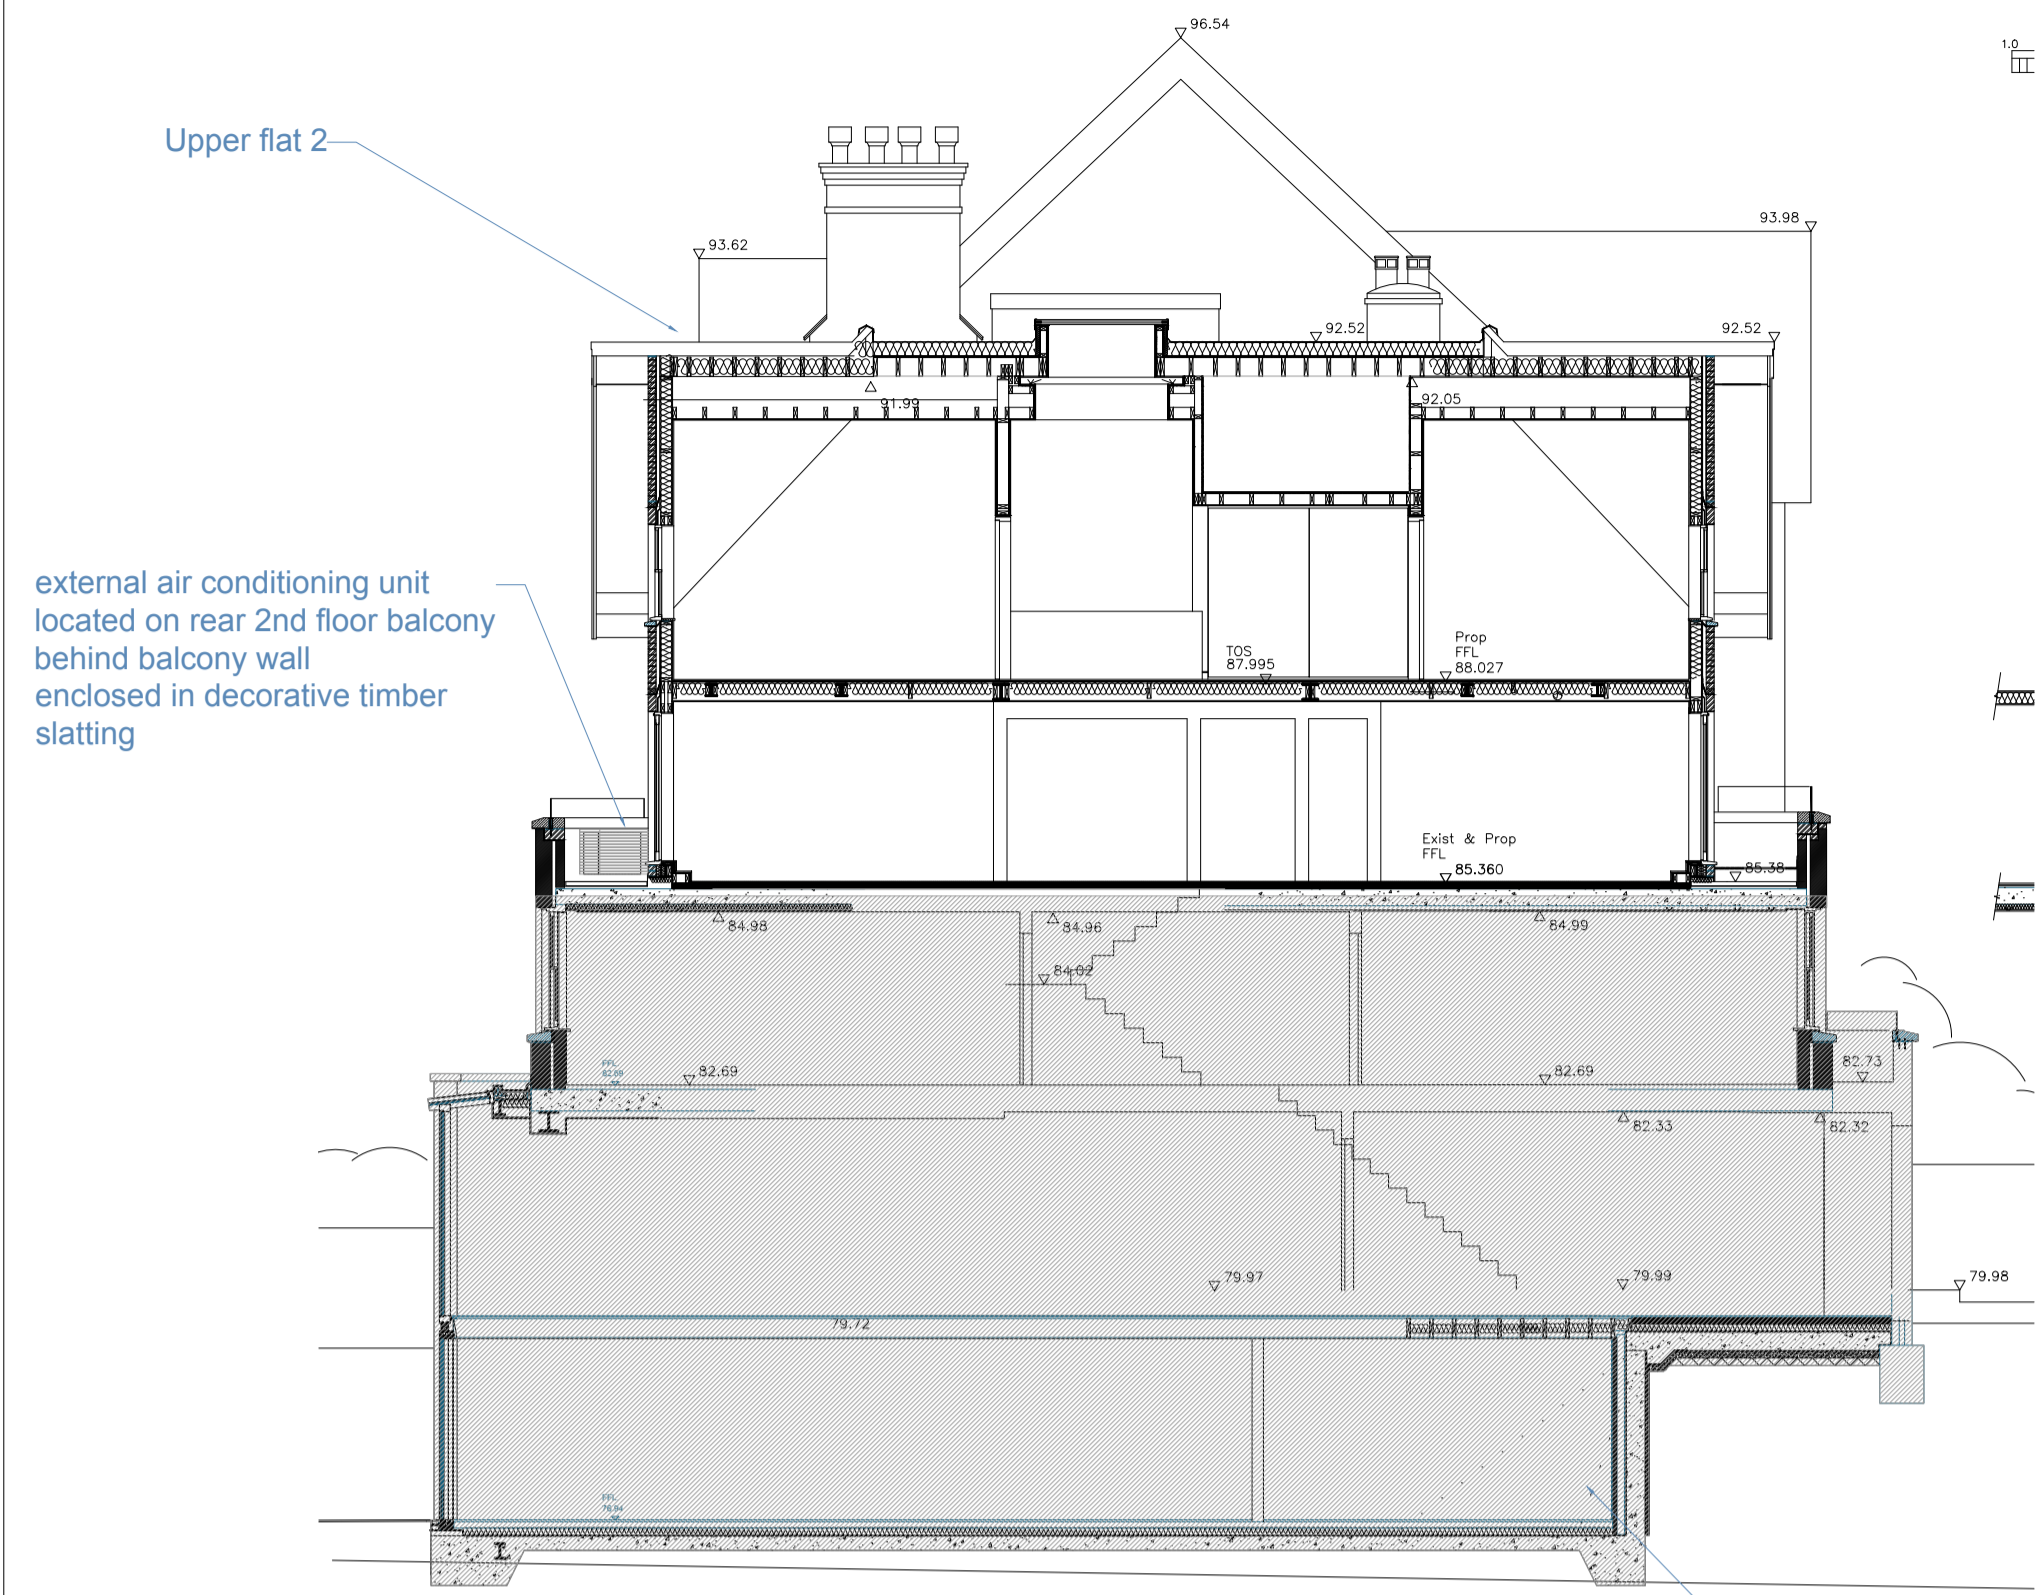

Upper flat 2
external air conditioning unit located on rear 2nd floor balcony behind balcony wall enclosed in decorative timber slatting

4 Proposed Section A
Scale: 1:100 @ A1 / 1:200 @ A3

Lower Flat 1 show shaded

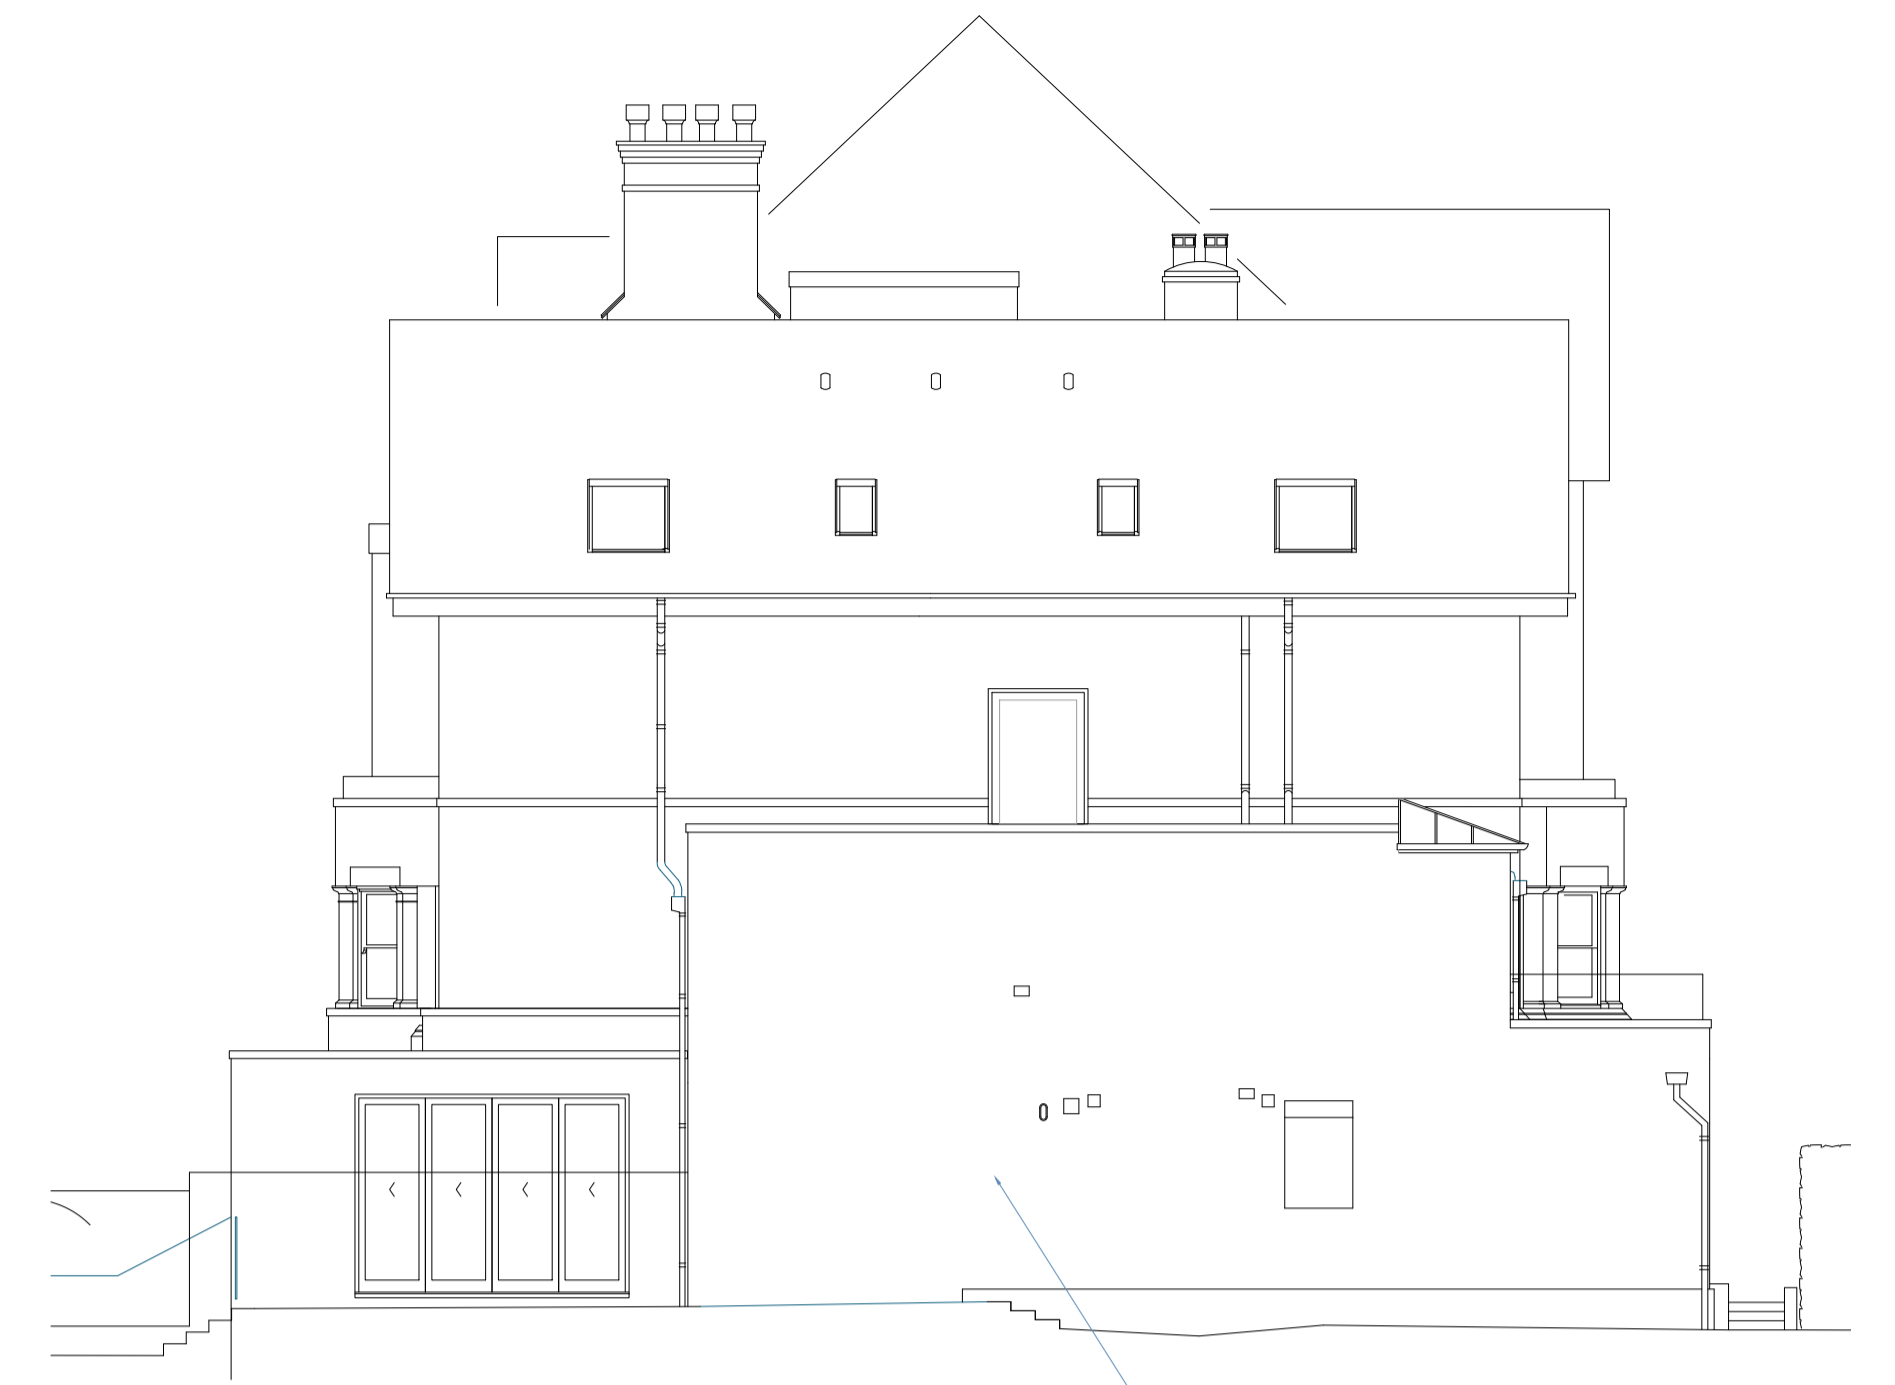

flank elevation unchanged

5 Proposed Flank Elevation
Scale: 1:100 @ A1 / 1:200 @ A3



front elevation unchanged

6 Proposed Front Elevation
Scale: 1:100 @ A1 / 1:200 @ A3




external air conditioning unit located behind balcony wall rear elevation unchanged

7 Proposed Rear Elevation
Scale: 1:100 @ A1 / 1:200 @ A3

Notes:
Copyright of this drawing and the contents remain with Pennington Phillips Limited.

Rev. Date Remarks

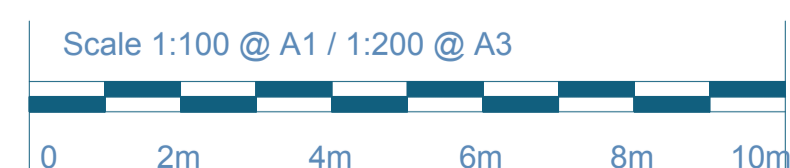

Client:	Drawing Number: 5932/10
Project: Flat 2, April House, 45 Maresfield Gardens, NW3 5TE	Revision:
Drawing: Proposed Drawings	Date: 12/02/21
	Status: Planning