


EXISTING GROUND FLOOR

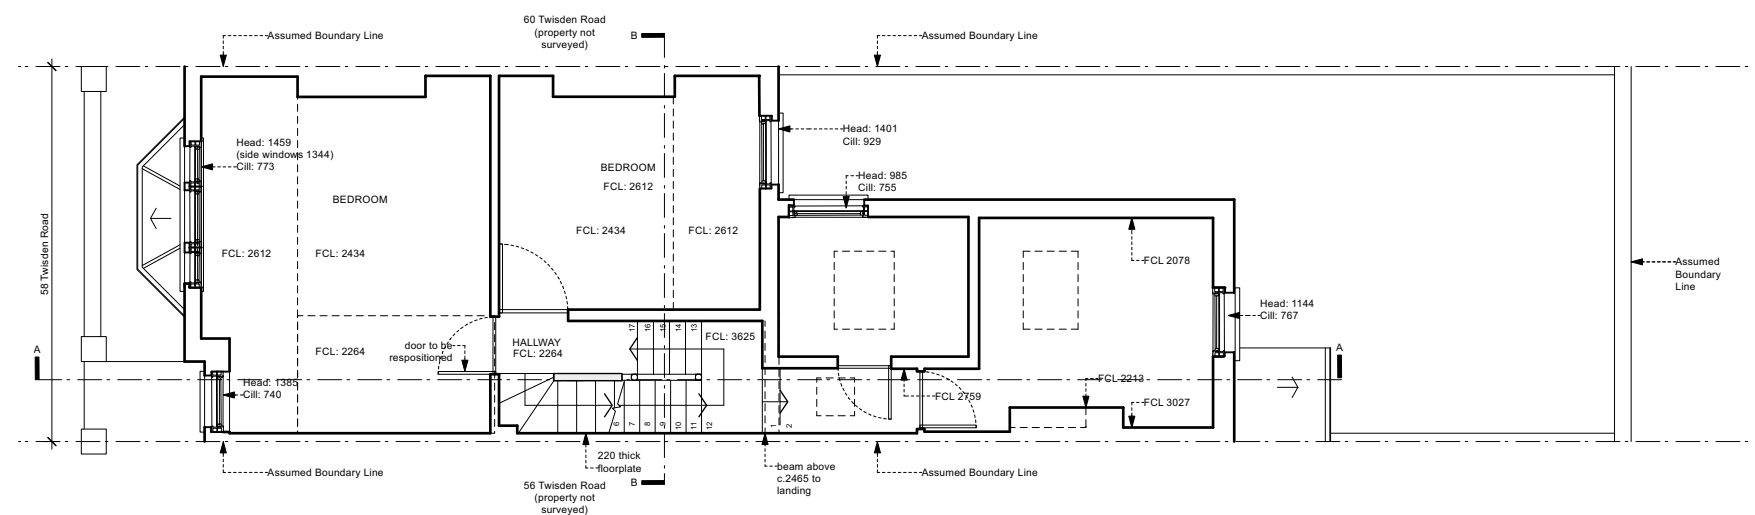

PROPOSED FIRST FLOOR

Rev	Date
D	stage 2: concept design -issued for information -client -planning 17.02.21
C	stage 2: concept design -issued for information -client 12.02.21
B	stage 2: concept design -issued for information -client -planning 23.10.20
B	stage 2: concept design -issued for information -client -planning 07.10.20
A	stage 2: concept design -issued for information -client -planning 26.04.19
A	stage 2: concept design -issued for information -client 12.04.19
-	stage 2: concept design -issued for information -client 22.03.19
-	stage 0&1: survey -issued for information -client 18.02.19

DRAWING STATUS For Information

Issued only for purpose indicated

This drawing to be read in conjunction with all consultants information.

All dimensions to be checked on site. Do not scale, except for planning purposes.

This drawing is protected by copyright.

JOB NUMBER 226

JOB TITLE
Wolpert Residence
58 Twisden Road, London, NW5 1DN



DRAWING TITLE
floor plans – ground and first proposed

SCALE: 1:100 @ A3 1:50 @ A1


DATE: March 2019

DRAWING NO. REV

A/02/101 D

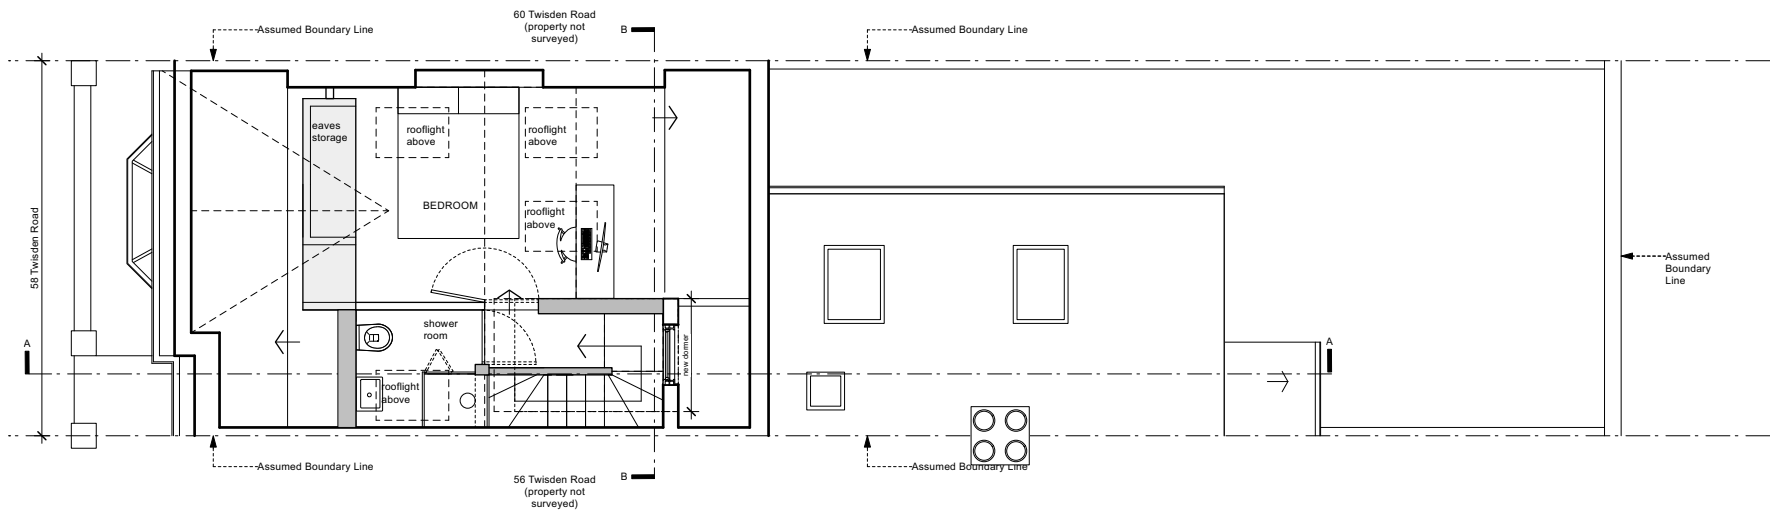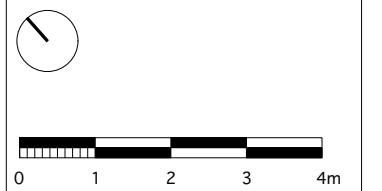

PROPOSED LOFT

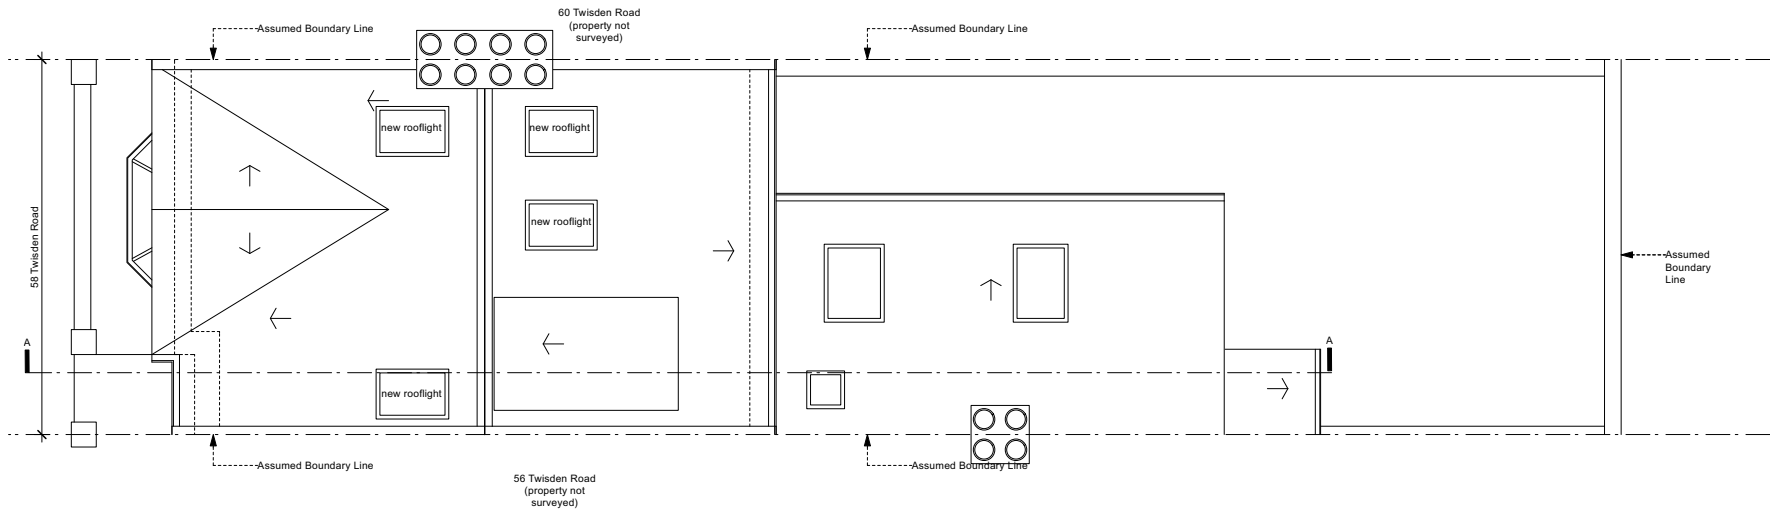

PROPOSED ROOF PLAN

Rev	Date
E	stage 2: concept design -issued for information -client -planning 17.02.21
D	stage 2: concept design -issued for information -client 12.02.21
C	stage 2: concept design -issued for information -client -planning 23.10.20
C	stage 2: concept design -issued for information -client -planning 07.10.20
B	stage 2: concept design -issued for information -client -planning 26.04.19
A	stage 2: concept design -issued for information -client 12.04.19
-	stage 2: concept design -issued for information -client 22.03.19
-	stage 0&1: survey -issued for information -client 18.02.19

DRAWING STATUS For Information
Issued only for purpose indicated

This drawing to be read in conjunction with all consultants information.
All dimensions to be checked on site.
Do not scale, except for planning purposes.
This drawing is protected by copyright.

JOB NUMBER 226


JOB TITLE
Wolpert Residence
58 Twisden Road, London, NW5 1DN

DRAWING TITLE
loft and roof plans
proposed


SCALE: 1:100 @ A3 1:50 @ A1

DATE: March 2019

DRAWING NO. A/02/102	REV E
---------------------------------------	------------------------

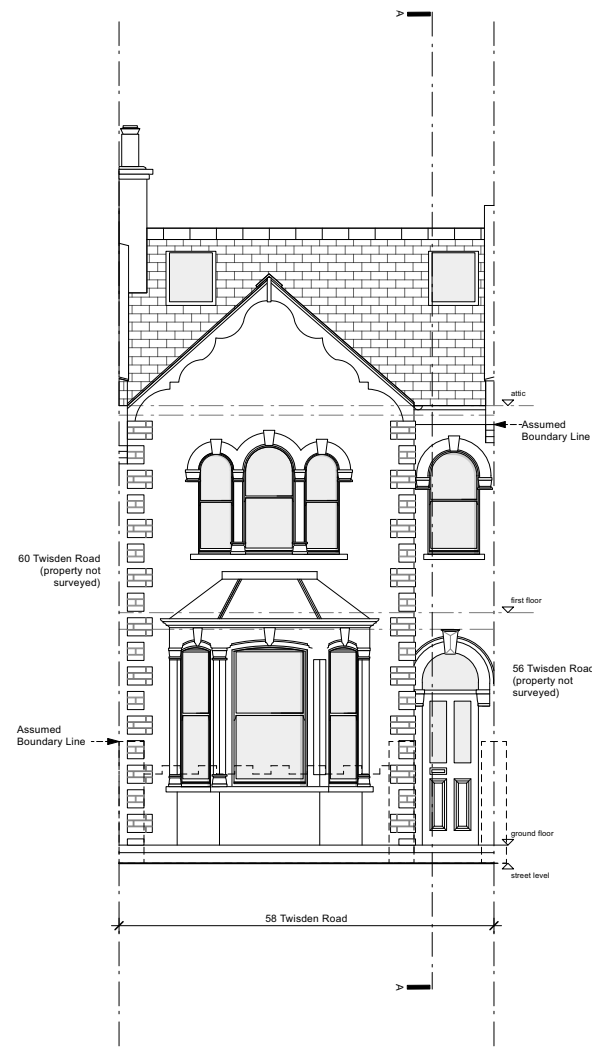

PROPOSED FRONT ELEVATION

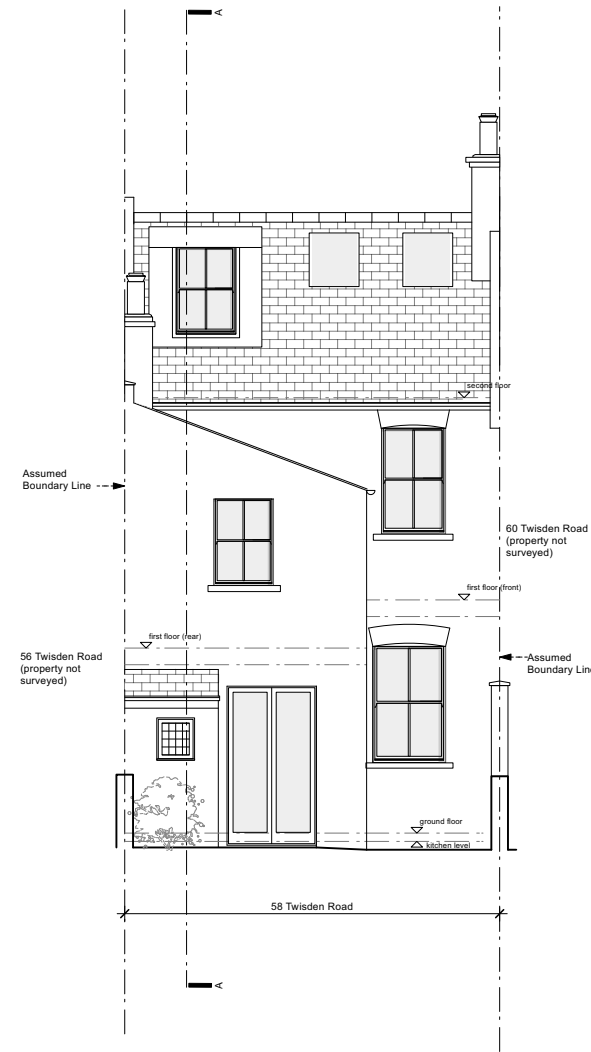

PROPOSED REAR ELEVATION

Rev	Date
D	stage 2: concept design -issued for information -client 18.02.21
C	stage 2: concept design -issued for information -client -planning 23.10.20
C	stage 2: concept design -issued for information -client -planning 07.10.20
B	stage 2: concept design -issued for information -client -planning 26.04.19
A	stage 2: concept design -issued for information -client 12.04.19
-	stage 2: concept design -issued for information -client 22.03.19
-	stage 0&1: survey -issued for information -client 18.02.19

DRAWING STATUS For Information

Issued only for purpose indicated

This drawing to be read in conjunction with all consultants information.

All dimensions to be checked on site.
Do not scale, except for planning purposes.

This drawing is protected by copyright.

JOB NUMBER 226


JOB TITLE
Wolpert Residence
58 Twisden Road, London, NW5 1DN

DRAWING TITLE
elevations – front and rear proposed

SCALE: 1:100 @ A3 1:50 @ A1

DATE: March 2019

DRAWING NO. **A/02/103** REV **D**

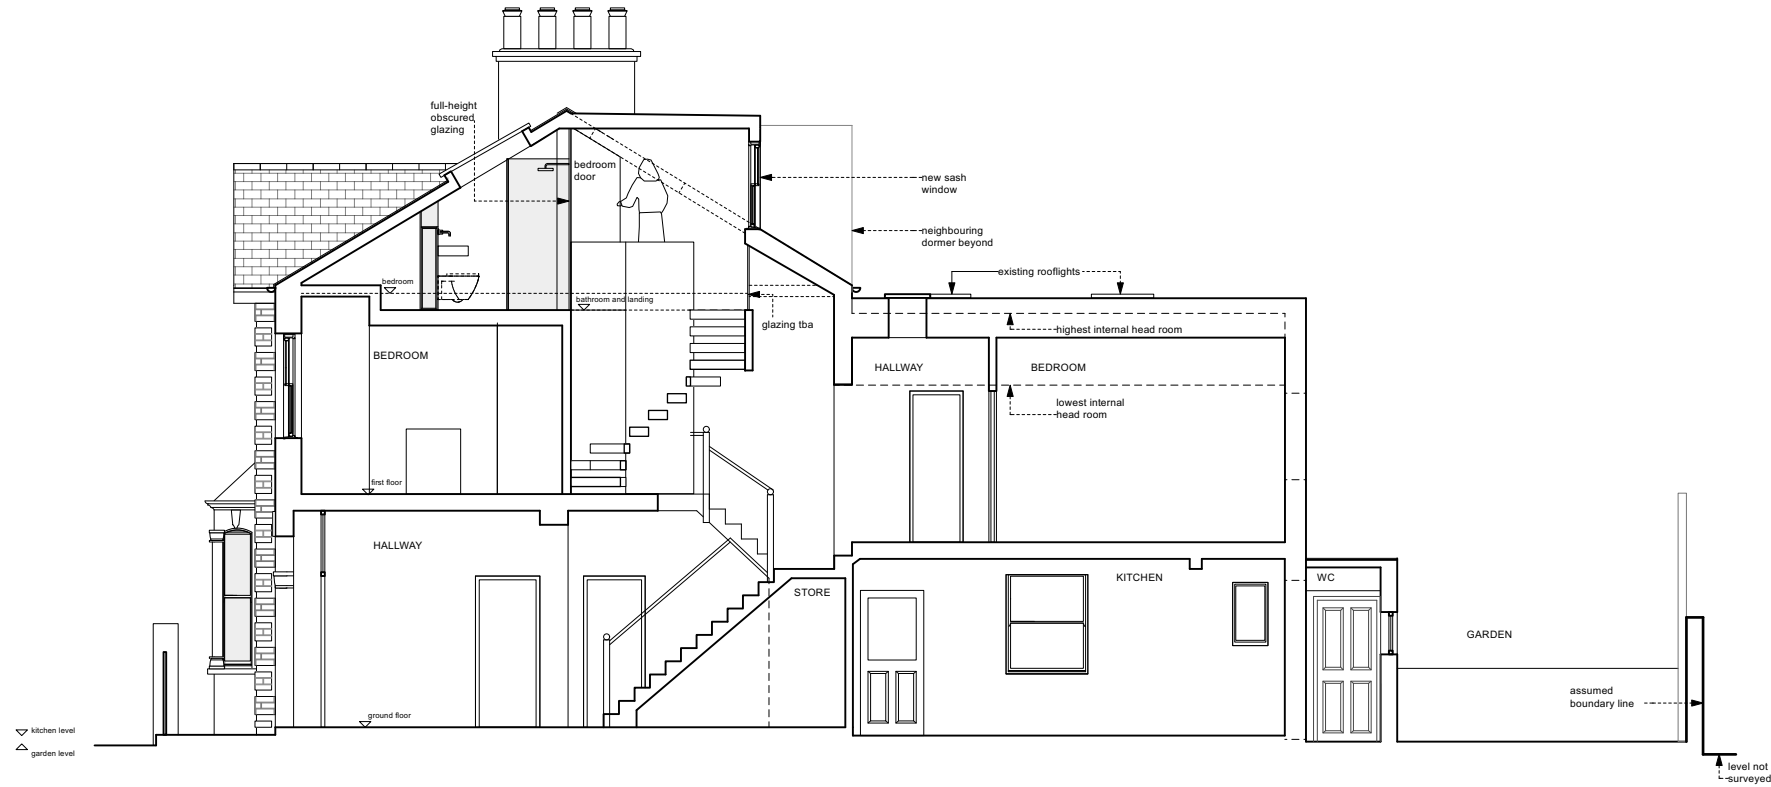

Rev	Date
B	stage 2: concept design -issued for information -client 18.02.21
B	stage 2: concept design -issued for information -client 12.02.21
A	stage 2: concept design -issued for information -client 07.10.20
-	stage 2: concept design -issued for information -client 22.03.19
-	stage 0&1: survey -issued for information -client 18.02.19

DRAWING STATUS For Information
Issued only for purpose indicated

This drawing to be read in conjunction with all consultants information.
All dimensions to be checked on site.
Do not scale, except for planning purposes.
This drawing is protected by copyright.

JOB NUMBER 226

JOB TITLE
Wolpert Residence
58 Twisden Road, London, NW5 1DN

DRAWING TITLE
Section AA
proposed

SCALE: 1:100 @ A3

DATE: March 2019

DRAWING NO.	REV
A/02/501	B



TWISDEN ROAD STREET ELEVATION

Rev	Date
B	stage 2: concept design -issued for information -client
A	stage 2: concept design -issued for information -client -planning
A	stage 2: concept design -issued for information -client -planning
-	stage 2: concept design -issued for information -client -planning

Rev Date

DRAWING STATUS For Information

Issued only for purpose indicated

This drawing to be read in conjunction with all consultants information.

All dimensions to be checked on site.
Do not scale, except for planning purposes.

This drawing is protected by copyright.

JOB NUMBER 226

JOB TITLE
Wolpert Residence
58 Twisden Road, London, NW5 1DN


DRAWING TITLE
Side Elevation
proposed

SCALE: 1:125 @ A3

DATE: March 2019

DRAWING NO. REV

A/02/104 B

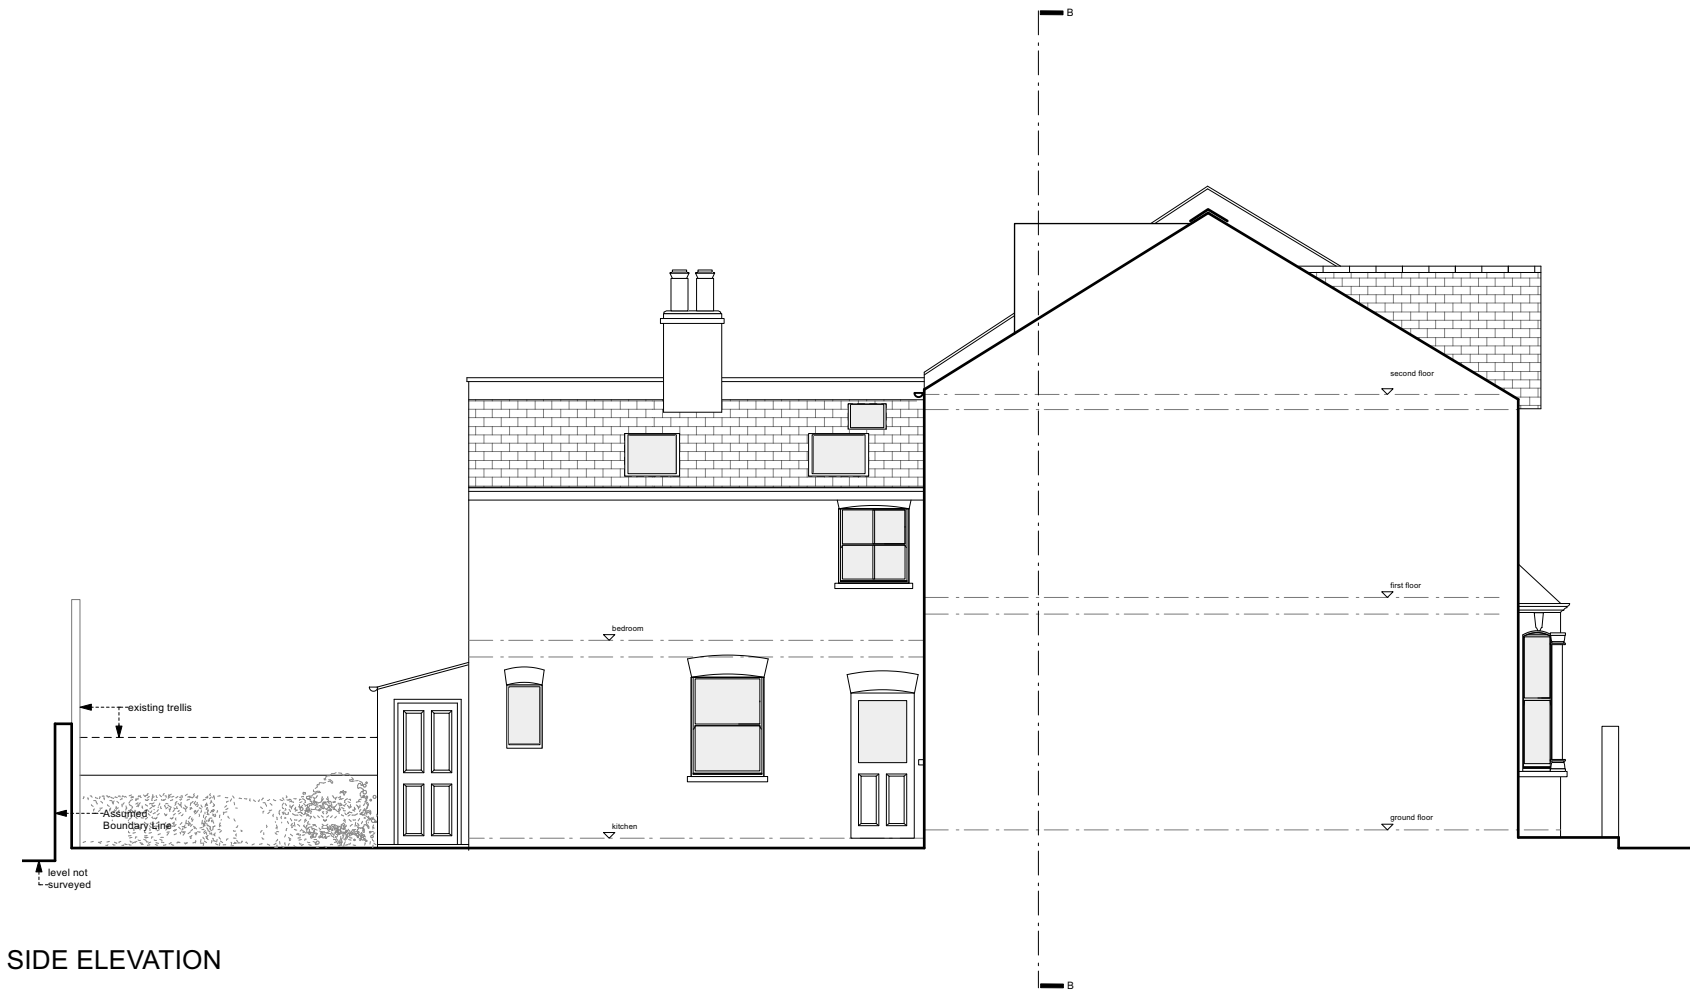

SIDE ELEVATION

Rev	Date
C	stage 2: concept design -issued for information -client 18.02.21
C	stage 2: concept design -issued for information -client 12.02.21
B	stage 2: concept design -issued for information -client -planning 23.10.20
A	stage 2: concept design -issued for information -client -planning 07.10.20
A	stage 2: concept design -issued for information -client -planning 26.04.19
A	stage 2: concept design -issued for information -client 12.04.19
-	stage 2: concept design -issued for information -client 22.03.19
-	stage 0&1: survey -issued for information -client 18.02.19

DRAWING STATUS For Information

Issued only for purpose indicated
This drawing to be read in conjunction with all consultants information.
All dimensions to be checked on site.
Do not scale, except for planning purposes.
This drawing is protected by copyright.

JOB NUMBER 226

JOB TITLE
Wolpert Residence
58 Twisden Road, London, NW5 1DN

DRAWING TITLE
Side Elevation
proposed

SCALE: 1:100 @ A3

DATE: March 2019

DRAWING NO.	REV
A/02/104	C