



THE INFORMATION CONTAINED HEREIN IS THE PROPERTY OF BROOKS MURRAY ARCHITECTS. IT IS TO BE USED ONLY FOR THE PROJECT AND SITE SPECIFICALLY IDENTIFIED THEREIN AND THE COMPANY MAKES NO WARRANTY, REPRESENTATION OR AGREEMENT AS TO THE ACCURACY, COMPLETENESS OR SUITABILITY OF THE INFORMATION CONTAINED HEREIN. ANY REUSE OR MODIFICATION OF THIS INFORMATION WITHOUT THE WRITTEN PERMISSION OF BROOKS MURRAY ARCHITECTS IS STRICTLY PROHIBITED.

REV.	AMENDMENT	BY:	DATE

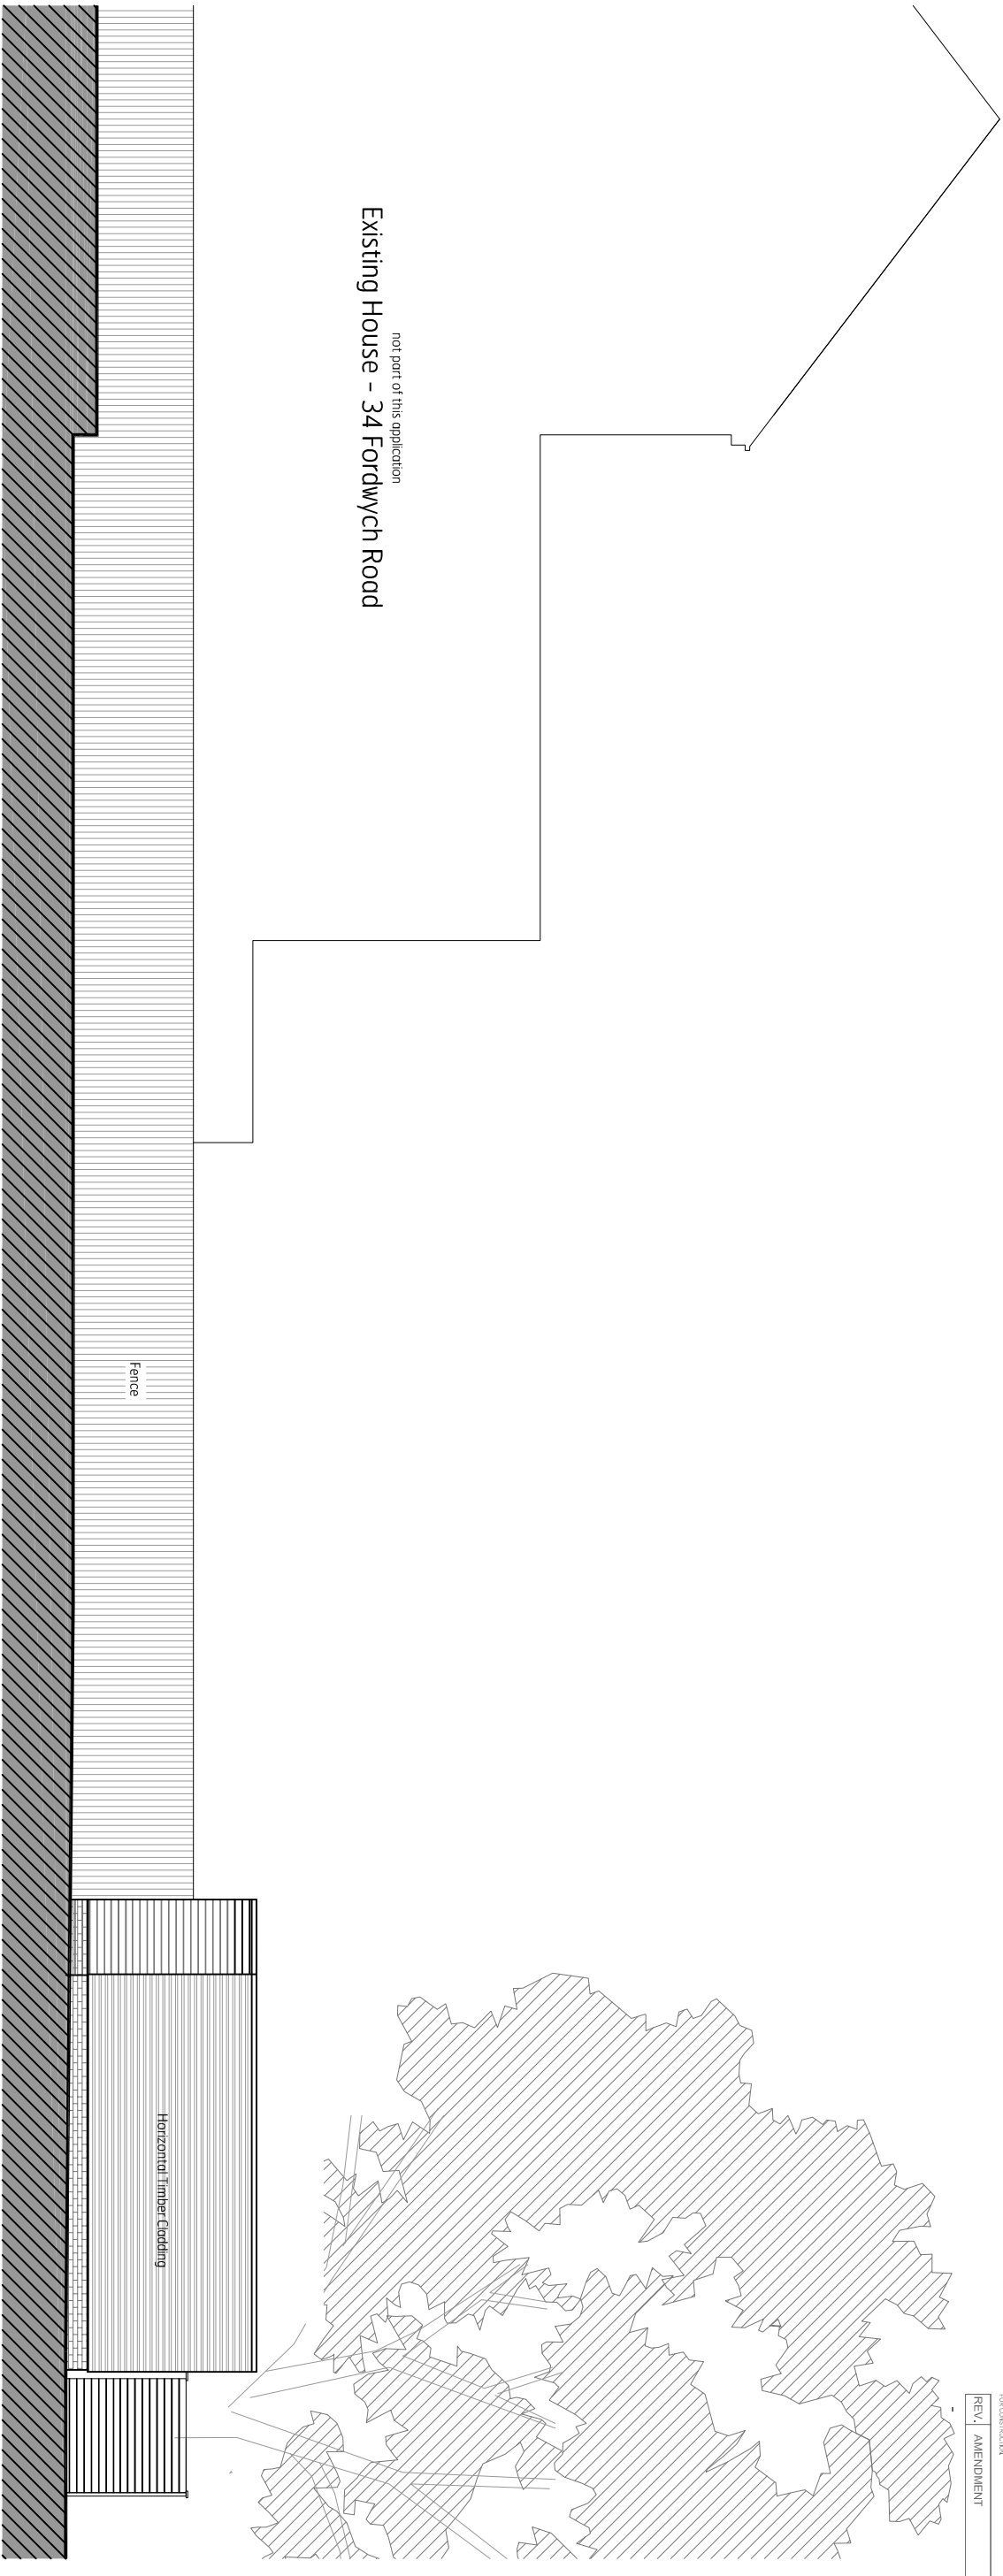

Proposed North Elevation | 1:100 at A3

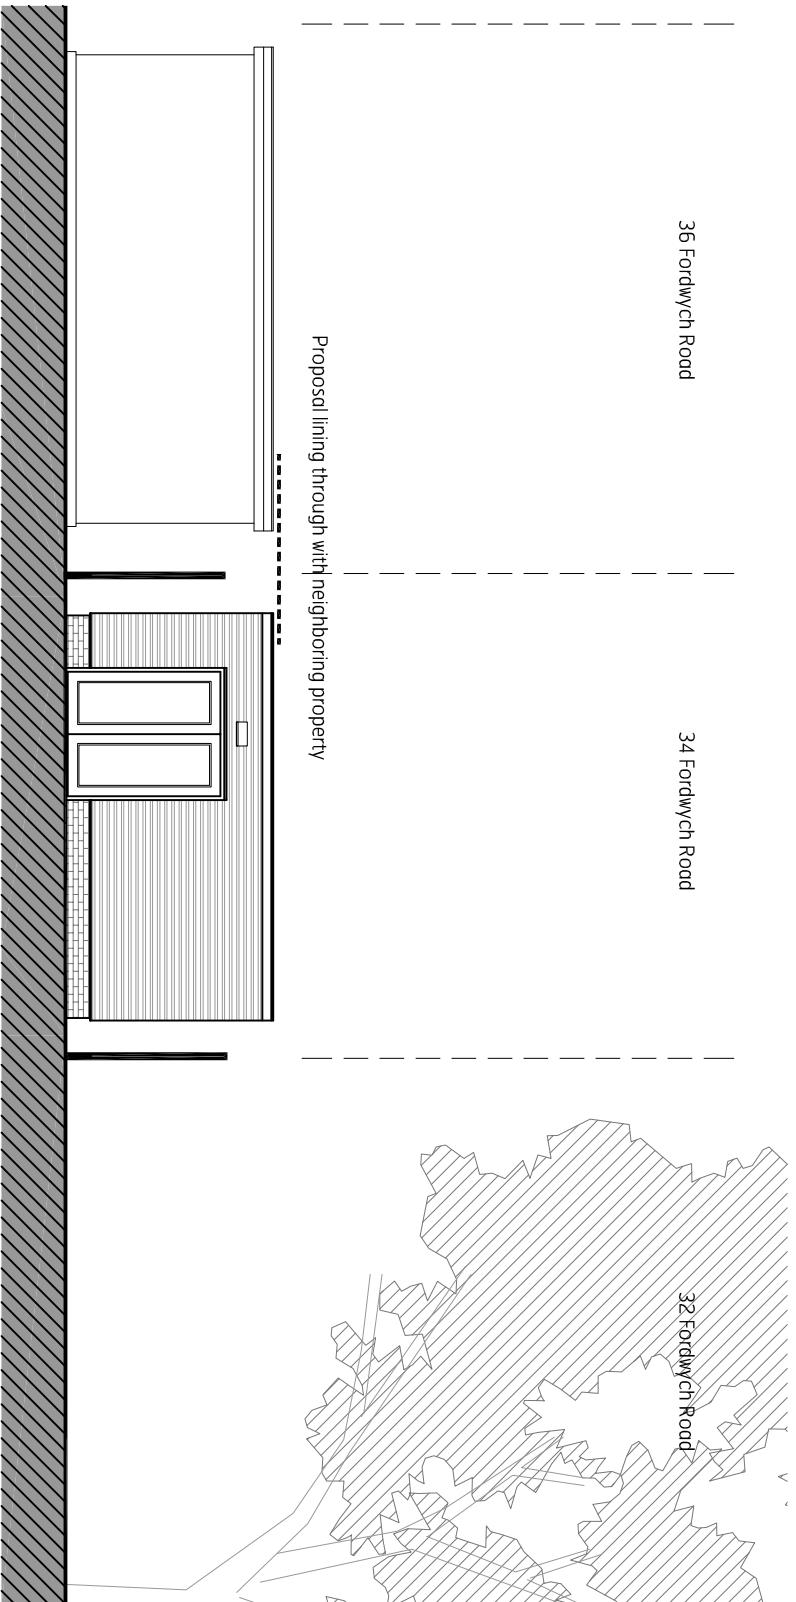

Proposed West Elevation | 1:100 at A3

**brooks  
murray**

Brooks Murray Architects  
The Arts Building, Morris Place, NJ 316  
+44 (0)2077399955 architects@brooksmurray.com

CLIENT:  
Mr. J. Hoyer  
JOB:  
34 Fordwych Road,  
West Hampstead  
NW2 3TG  
DRAWING TITLE:  
Home Office  
Proposed North & West Elevation  
SCALE:  
1:100 @A3  
DATE:  
Dec 2020  
STATUS:  
Planning  
DRAWING NUMBER: 1195.37-HO-201 B  
REV: 08  
ISSUED BY: