



THIS DRAWING IS THE PROPERTY OF BROOKS MURRAY ARCHITECTS. IT IS TO BE USED ONLY FOR THE PROJECT AND SITE SPECIFICALLY IDENTIFIED THEREIN. ANY REUSE OR MODIFICATION OF THIS DRAWING WITHOUT THE WRITTEN CONSENT OF BROOKS MURRAY ARCHITECTS IS STRICTLY PROHIBITED. THE COMPANY ASSUMES NO LIABILITY FOR ANY ERRORS OR OMISSIONS. ALL RIGHTS ARE RESERVED. NO PART OF THIS DRAWING MAY BE REPRODUCED OR TRANSMITTED IN ANY FORM OR BY ANY MEANS, ELECTRONIC OR MECHANICAL, WITHOUT PERMISSION IN WRITING FROM BROOKS MURRAY ARCHITECTS. DRAWINGS SHOULD BE USED FOR CONSULTATION ONLY.


REV.	AMENDMENT	BY:	DATE

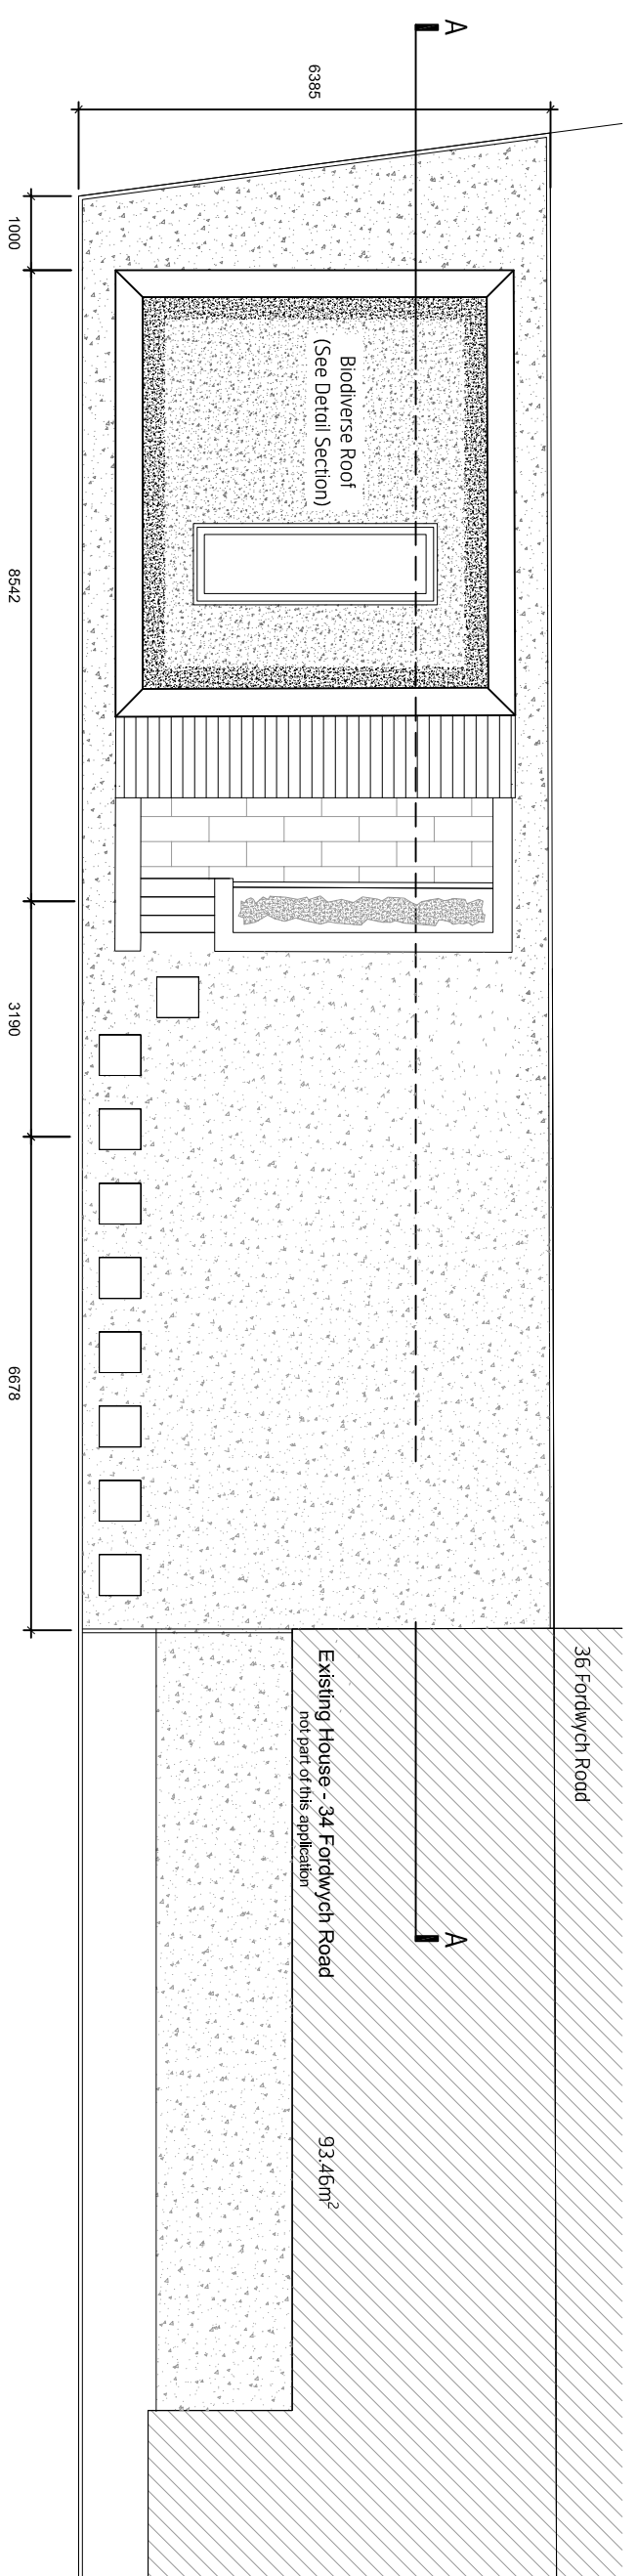

Proposed Roof Plan I 1:100 at A3

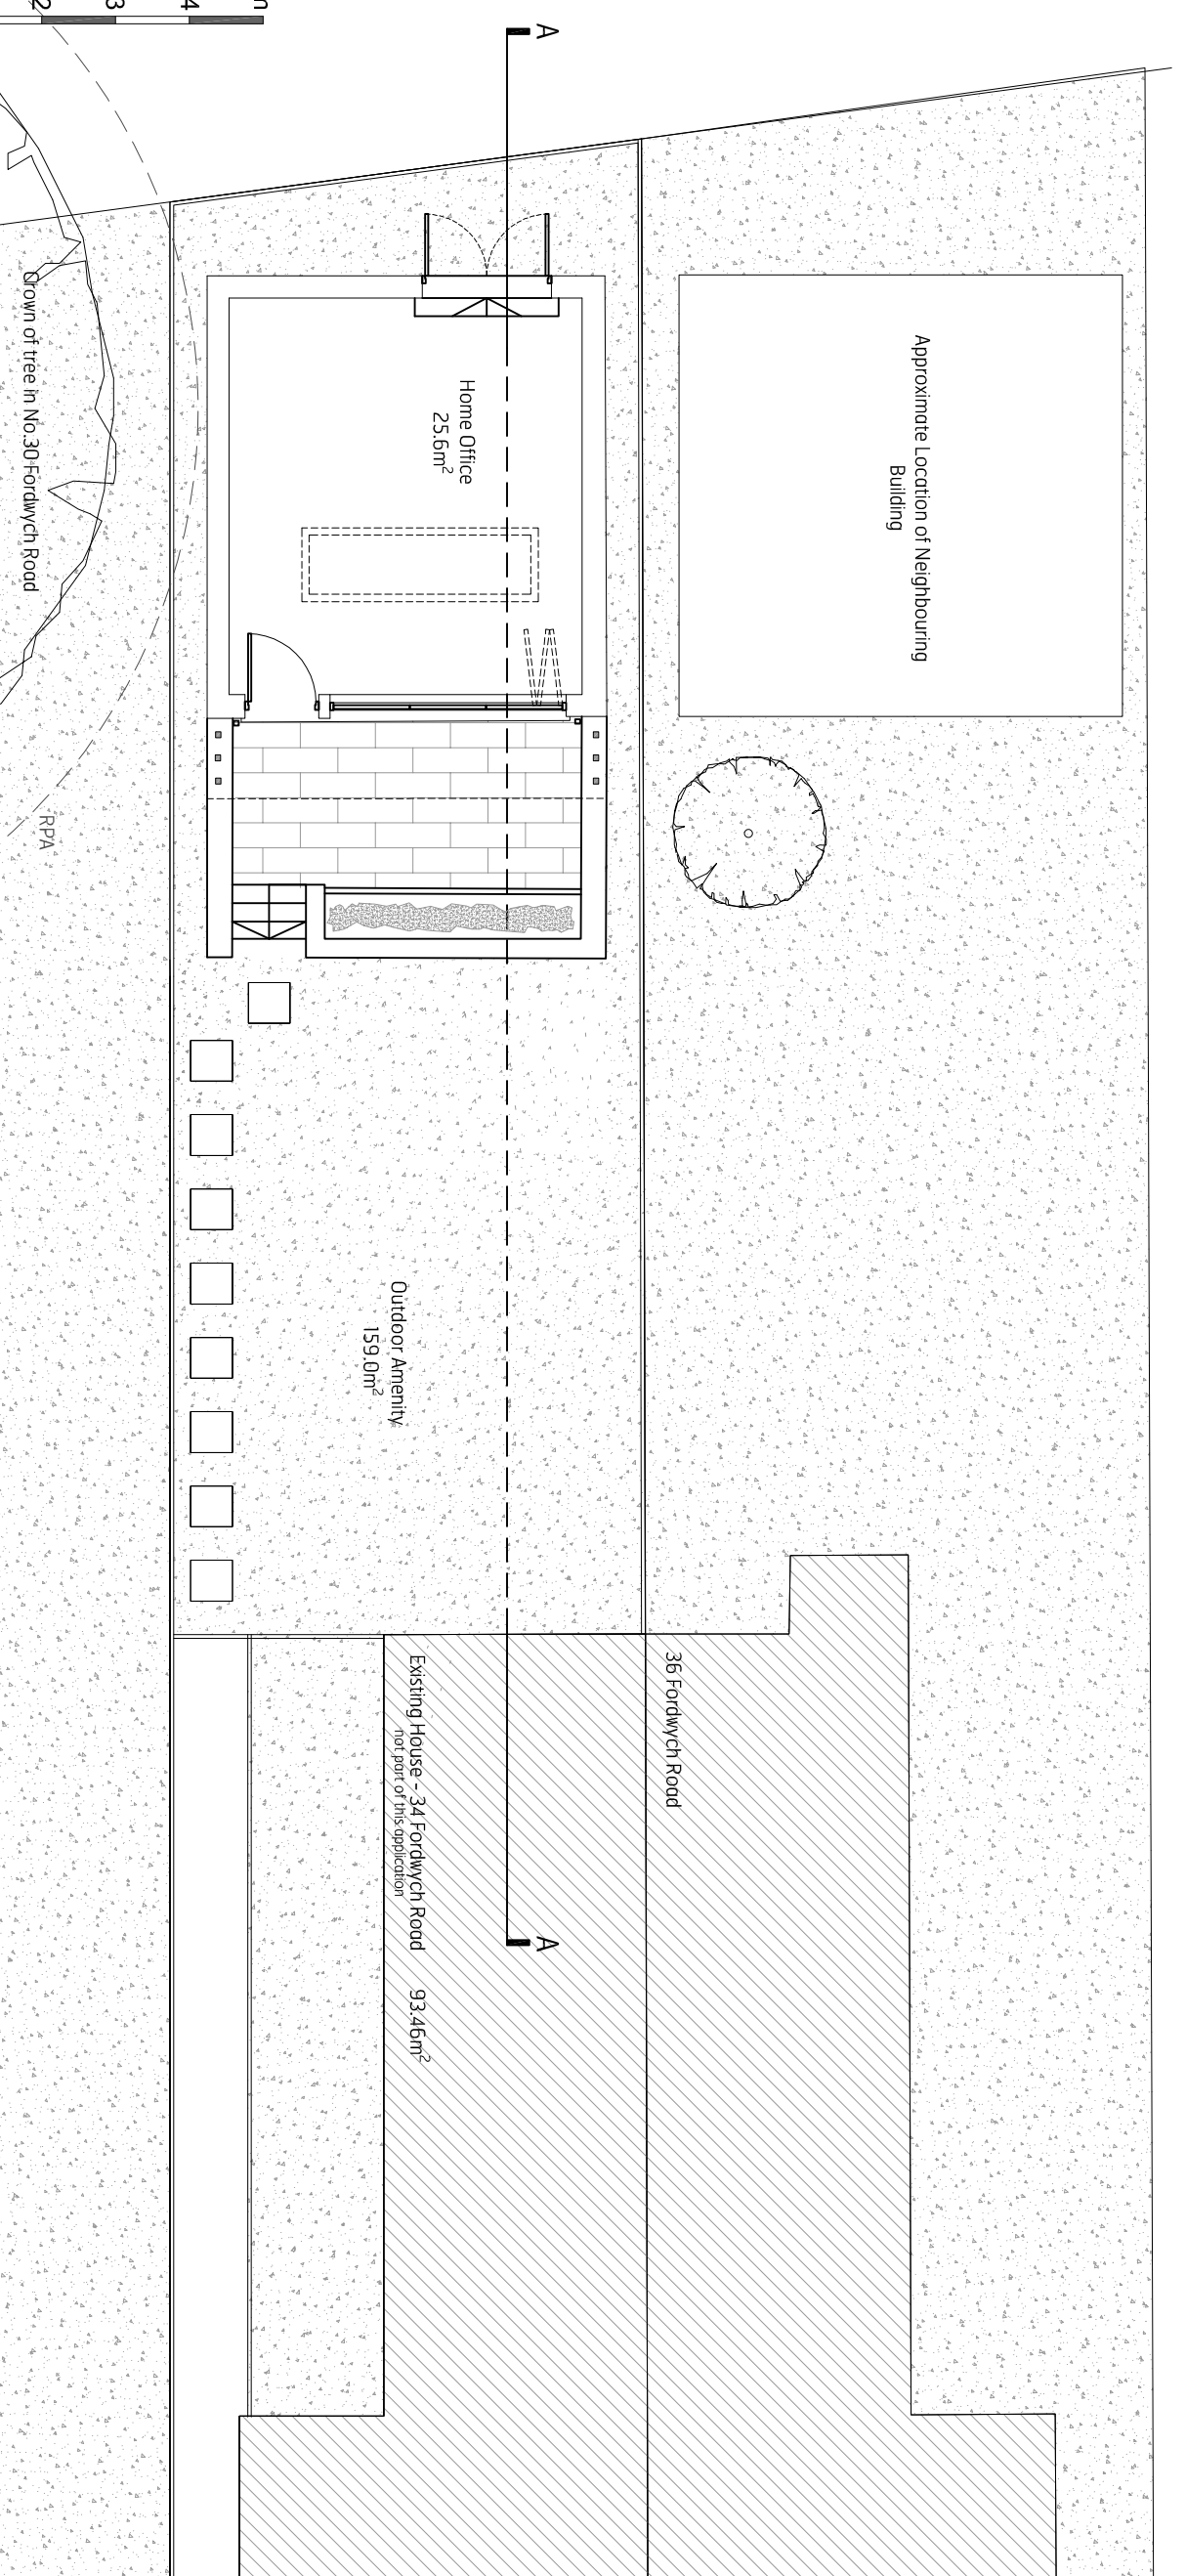

Proposed Floor Plan I 1:100 at A3

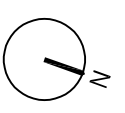

Brooks Murray Architects
The Arts Building, Morris Place, NA 316
+44 (0)2077399555 architects@brooksmurray.com

**brooks
murray**

CLIENT: Mr. J. Høger
JOB: 34 Fordwych Road, West Hampstead NW2 3TG
DRAWING TITLE: Home Office Proposed Plans
SCALE: 1:100 @A3
DATE: Dec 2020
STATUS: Planning
DRAWING NUMBER: 1195.37-HO-100 B
REV: OB
ISSUED BY: