



NOTES:

THIS DRAWING IS NOT FOR CONSTRUCTION AND
ILLUSTRATES DESIGN INTENT ONLY.

This drawing is to be read in conjunction with:

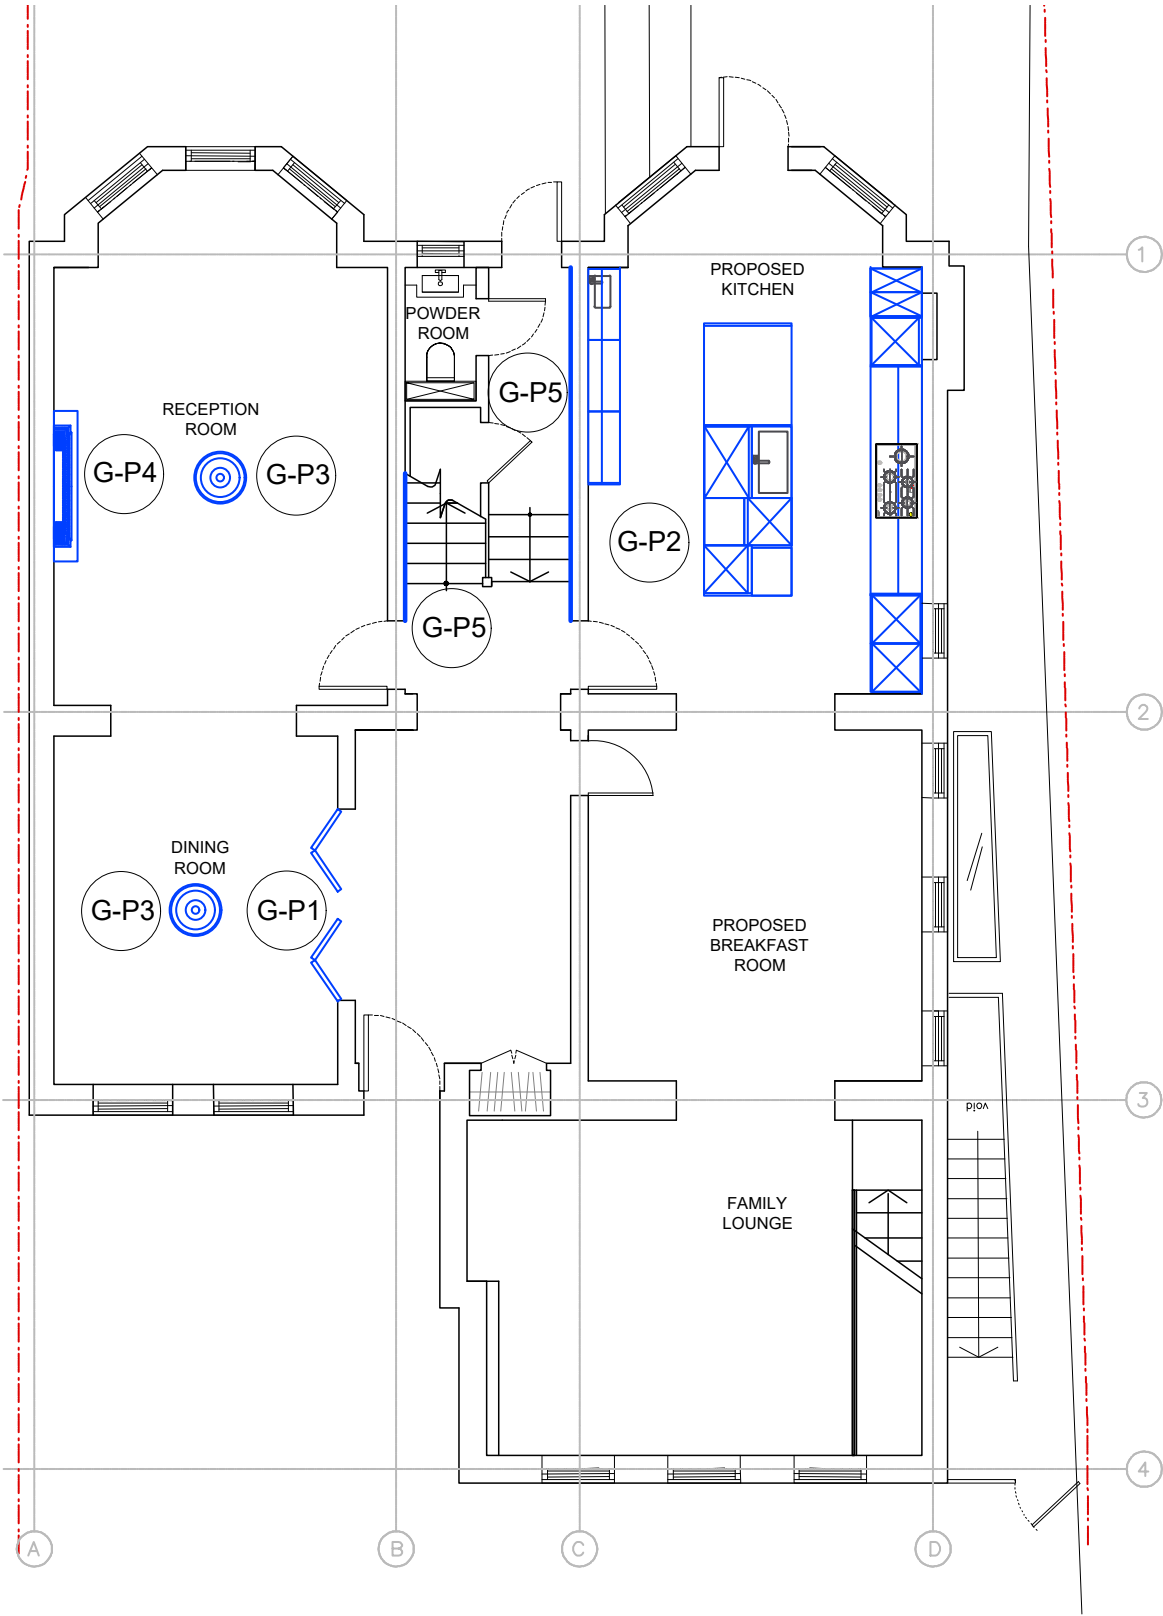

01 PROPOSED GROUND FLOOR PLAN
scale 1:100 @A3

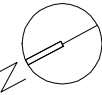

KEY:

 PROPOSED NEW

PROPOSED CHANGES:

- G-P1 RETAIN EXISTING STRUCTURAL OPENING AND ADD BI-FOLD CRITTALL STYLE DOORS
- G-P2 NEW KITCHEN TO REAR OF PROPERTY
- G-P3 NEW PERIOD PLASTER CEILING ROSE
- G-P4 NEW PERIOD FIREPLACE
- G-P5 NEW DECORATIVE DADO RAIL TO STAIRCASE AND HALL

Rev. Date Amendment

INTENT ONLY

Job no:	Project name:		
A15.4XXX	LYNDHURST ROAD		
Drawing no:			Revision:
200_00.P1			-
Date:	Scale:	Drawn:	Checked:
04.12.20	1:100@A3	XX	XX

Title:
PROPOSED GROUND FLOOR PLAN