

- KEY
- ① Existing 570mm projecting sign

② Existing ATM surround - black blue alucobond

③ Existing ADT alarm box

④ Existing external grade security camera with dome

⑤ Existing frosted vinyl applied on windows

⑥ Existing night safe

⑦ Existing handrail

⑧ Existing branch nameplate









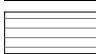
⑨ Existing push/pull vinyl


⑩ Existing 200mm individual letter signage

⑪ Existing external ATM
 
| STATUTORY STATUS | |
|------------------|----|
| LISTED | NO |
| CONSERVATION | NO |

NOTE
This drawing has been prepared from historical information that cannot be guaranteed accurate. Responsibility is not accepted for errors made by others in scaling from this drawing. All construction information should be taken from figured dimensions only. All dimensions should be checked on site prior to the manufacture of any components. No services should pass through or over the Boxes & Parcels room. No sprinklers to be located in the Comms Room

| HATCHING | |
|---|-----------------------------|
|  | New Secure Partition wall |
|  | New Partition wall |
|  | Book Room Secure wall |
|  | Existing Partition wall |
|  | Structural wall |
|  | Area not in scope |
|  | Barrier Matting |
|  | Banking Hall Vinyl Flooring |
|  | Staff Room Vinyl Flooring |

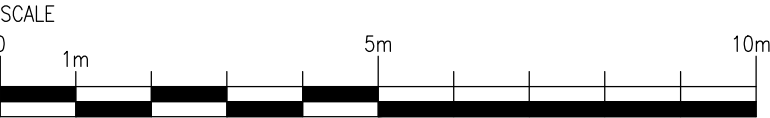

PLANNING

| | | | | |
|------------|---|----|---|---|
| 18-02-2021 | A | PC | - | Drawing updated following survey information. |
|------------|---|----|---|---|

| | | | | |
|--------|-----|-------|---------|-------|
| DATE : | REV | DRAWN | CHECKED | NOTES |
|--------|-----|-------|---------|-------|



ISG
Boleyn House,
St Augustines
Business Park,
Whitstable,
Kent CT5 2QJ

Project

KENTISH TOWN

230/234 KENTISH TOWN,
LONDON
NW5 2BU
PIM No.

| Drawing Title | | | |
|--|-----------------|---------------------------------|--------------------|
| FRONT ELEVATION AS EXISTING CLOSURE 2021 | | | |
| Branch Sort Code 20-44-86 | Branch ID 04 | Supplier Project No BY106570 | |
| Scale 1:100@A3 | Drawn PC | Checked - | Date 06/01/2021 |
| Drg.No BY106570_021 | | | Revision A |
| Architectural Practice: ISG Design Hub | | | |