



DORMER WINDOW  
 VELUX WINDOW  
 BLACK SLATE ROOF TILES WITH CLAY COPINGS

WHITE PAINTED TIMBER SASH  
 WINDOWS WITH WHITE PAINTED  
 CONCRETE SILLS


NEW TIMBER BIN STORE  
 [HOUSING 3 X 240LTR BINS]  
 NEW BLACK PAINTED IRON  
 RAILINGS AND GATE.  
 [CENTRAL BRICK PIER HEIGHT  
 EITHER SIDE OF GATE INCREASED  
 TO SUPPORT RAILINGS. BRICK  
 HEIGHT TO ALIGN WITH PERIMETER  
 PARTY LINE BRICK PIERS.]

ACCESS TO 61B AND 61 C  
 ACCESS TO 61A

NEIGHBOURING PROPERTY 59 PATSHULL ROAD  
 APPLICATION PROPERTY 61A PATSHULL ROAD  
 NEIGHBOURING PROPERTY 63 PATSHULL ROAD

PROPOSED FRONT ELEVATION [SOUTH FACING]

**KEY**  
 ----- GREEN DASHED LINE TREE [OMITTED FOR EASE OF REFERENCE]  
 ----- BLACK DASHED LINE FRONT GARDEN WALL [OMITTED FOR EASE OF REFERENCE]

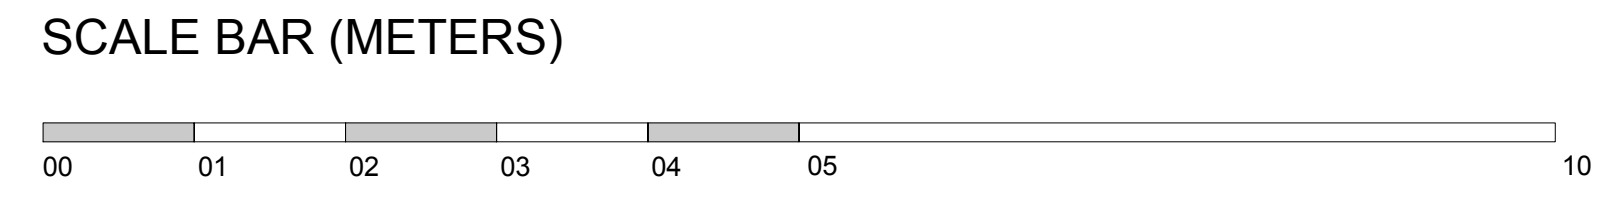

REVISIONS


A: The Mill | Architecture + Interior Design  
 Stanley Building  
 7 Pancras Square  
 Kings Cross  
 London N1C 4AG  
 E: info@milldesign.net  
 T: 020 3652 3598

CLIENT	Jasmin Crilly		
JOB TITLE	Patshull Road		
DRAWING TITLE	Proposed Front Elevation		
DRAWING NO.	02-20		
SCALE	1:50@ A1	DATE	Feb 2021
DRAWN	SJM	CHECKED	SJM

All dimensions are indicative for planning purposes only. All dimensions to be measured on site prior to purchasing and construction.

© copyright The Mill | Architecture and Interior Design Limited all rights reserved