

Doughty Street

REV	DATE (dd.mm.yy)	DESCRIPTION
A	27.01.20	Draft for client review
B	02.02.20	Issued for planning


DO NOT SCALE FROM THIS DRAWING. ALL DIMENSIONS ARE TO BE CHECKED ON SITE. ALL OMISSIONS AND DISCREPANCIES TO BE REPORTED TO THE ARCHITECT IMMEDIATELY. THIS DRAWING IS TO BE READ IN CONJUNCTION WITH ALL CONSULTANTS INFORMATION. QUINN ARCHITECTS LTD RETAIN COPYRIGHT OF ALL INFORMATION IN THIS DRAWING

Bedroom	
RM10	Room name and code
	Existing construction
	New construction
	Painted plaster
	London stock brick
	Items to be salvaged
	Items to be demolished


- Notes**
1. New lead flashings dressed into existing chase in wall
 2. Broken tiles replaced with tiles to match existing

Quinn Architects
 Rochelle School Arnold Circus London E2 7ES
 +44 (0)20 7613 3843 www.quinnuk.com

DRAWING TITLE		
Proposed Layouts First Floor Plan Second Floor Plan		
SCALE	DRAWN BY	
1:50 @ A1 / 1:100 @ A3	VH	
DATE FIRST ISSUED	CHECKED BY	
	LQ	
DRAWING STATUS INFORMATION		
PROJECT NO.	DRAWING NO.	REV.
QA196	A101	B

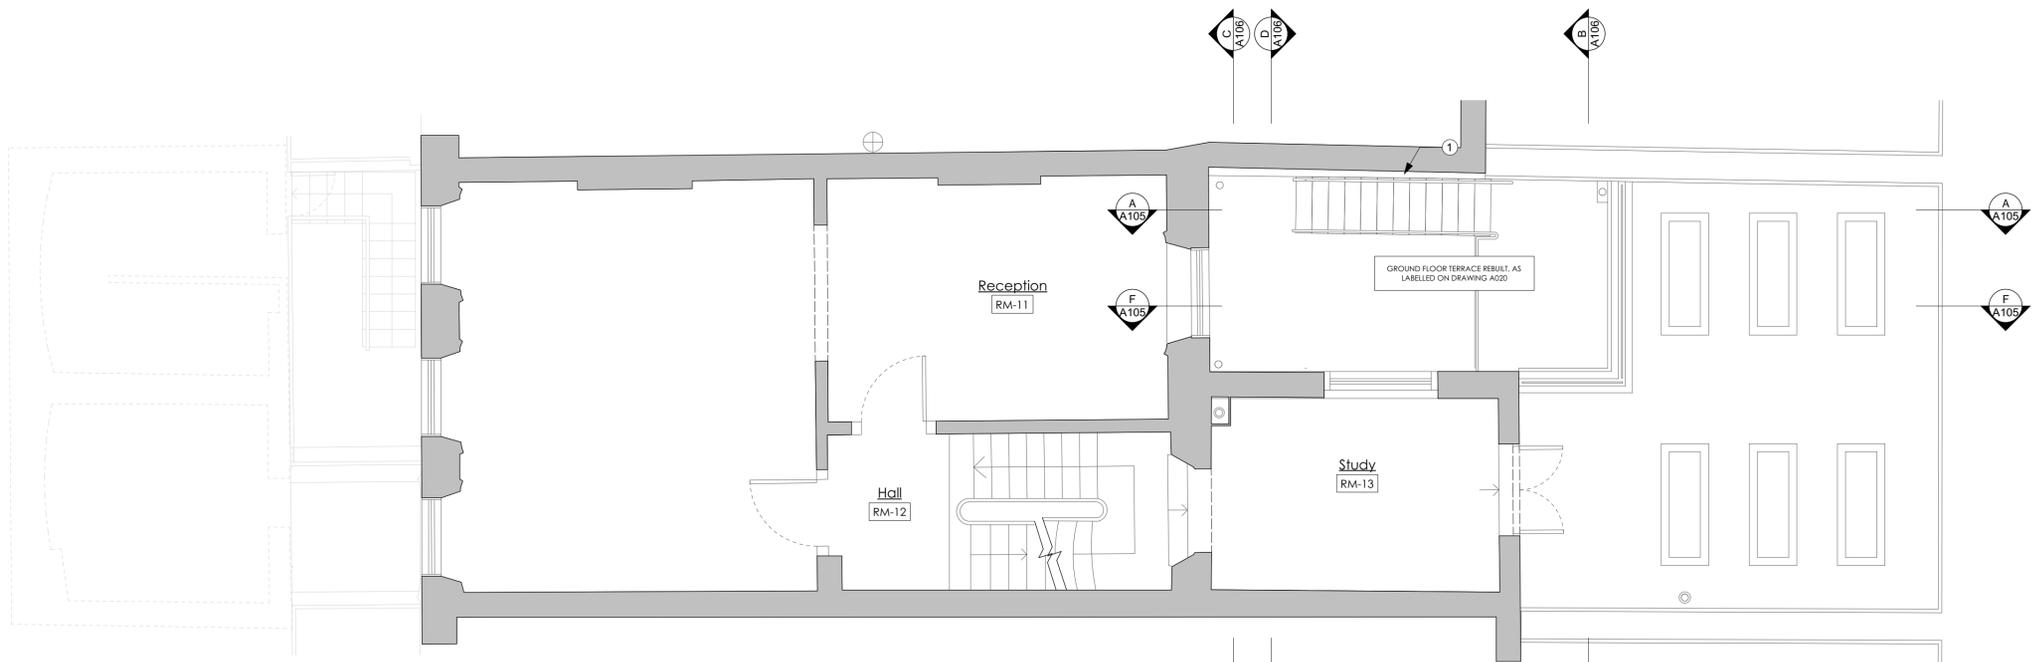

1 Proposed First Floor Plan
 1:50 @ A1 / 1:100 @ A3

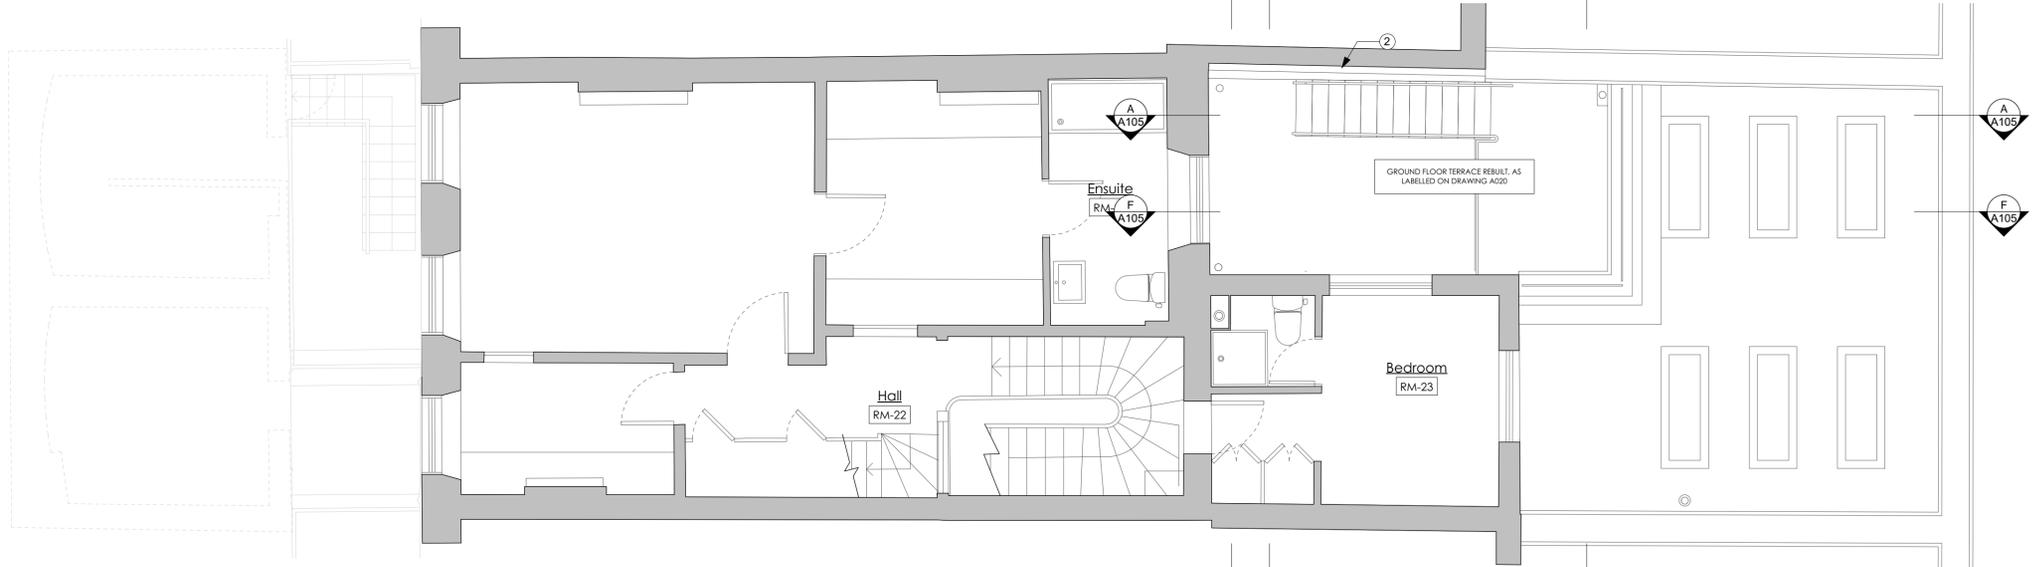

2 Proposed Second Floor Plan
 1:50 @ A1 / 1:100 @ A3

