

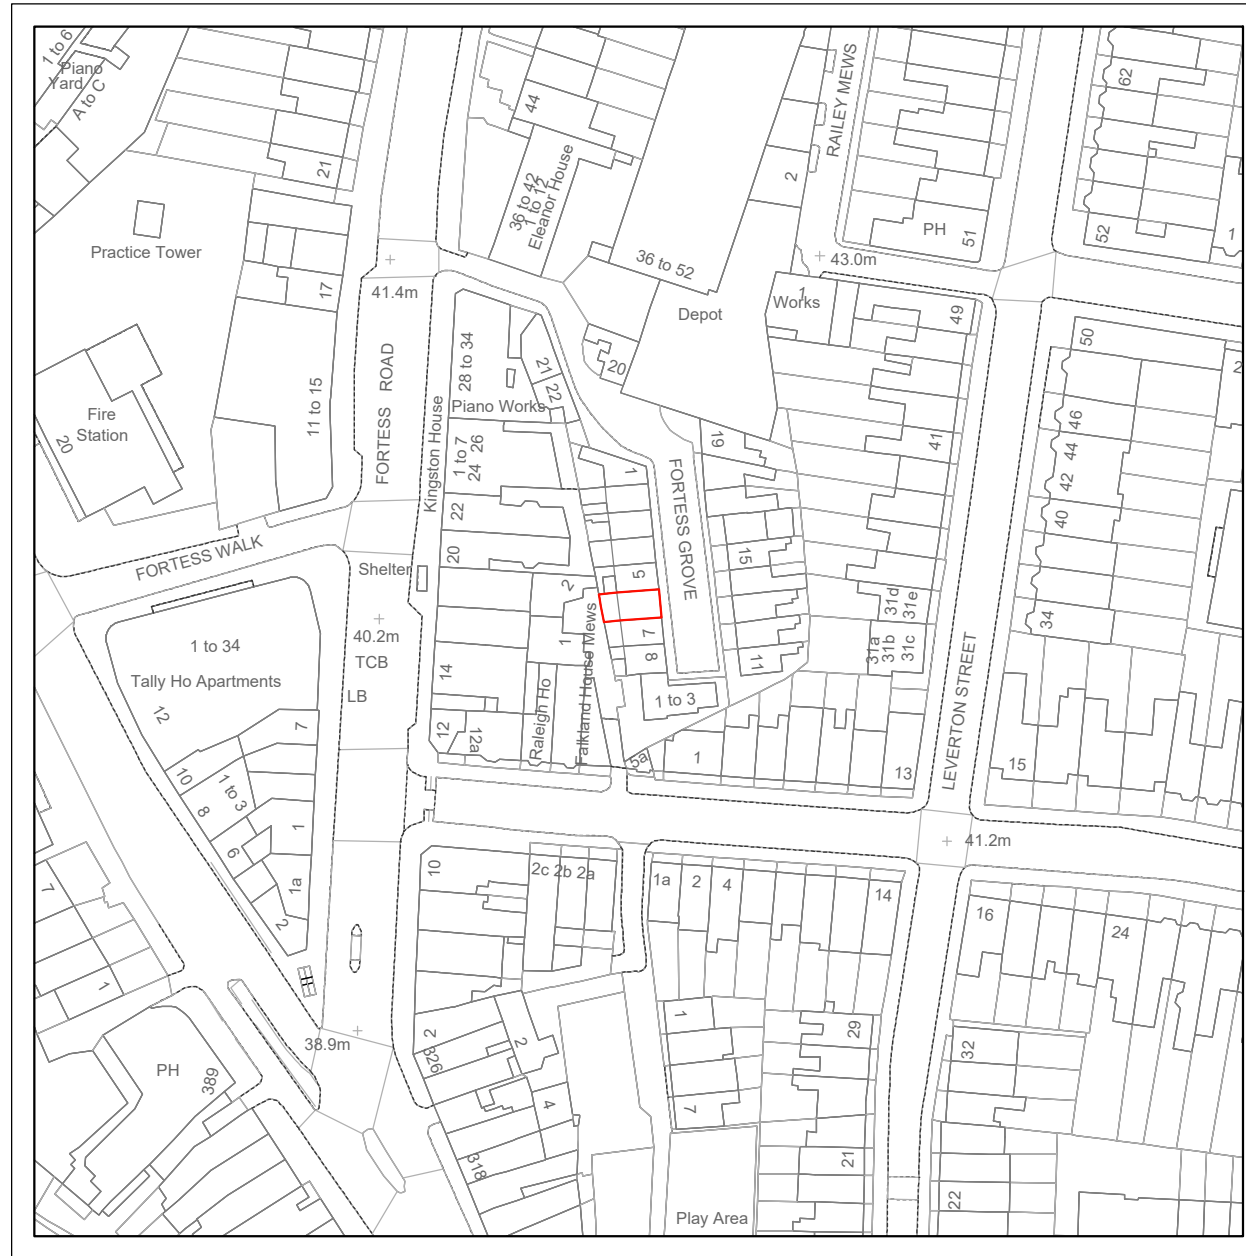


LOCATION PLAN

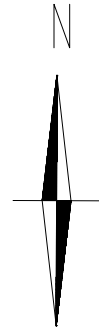

Front Elevation

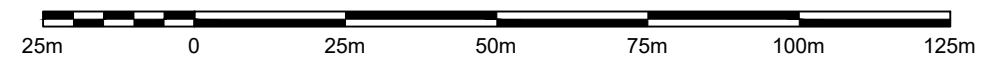

Written dimensions to be taken in preference to scaled dimensions. The Contractor is responsible for checking all dimensions before work starts.

All work is to be carried out to the requirements, and to the satisfaction of the Local Authority. These drawings are for planning purposes only.

Any discrepancies to be brought to the attention of 4D Planning Consultants immediately.

Location Plan

Rev	Date	Description	by	chk

4D PLANNING™

Architecture | Town Planning

T: 0203 1500 183 www.GetMePlanning.com

www.GetMePlanning.com®


Client
Claire Leveson

Project
6 Fortess Grove, NW5 2HE

Title
Location Plan

Date: Oct. 2020	Rev: /
Scale: 1:1250 @ A3	
Drawing No. FG01	

BLOCK PLAN

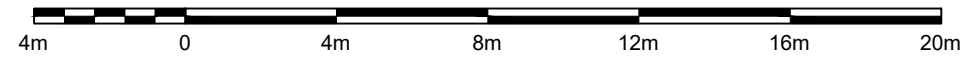

Written dimensions to be taken in preference to scaled dimensions. The Contractor is responsible for checking all dimensions before work starts.

All work is to be carried out to the requirements, and to the satisfaction of the Local Authority. These drawings are for planning purposes only.

Any discrepancies to be brought to the attention of 4D Planning Consultants immediately.

Rev	Date	Description	by	chk

4D PLANNING™
 Architecture | Town Planning

T: 0203 1500 183 www.GetMePlanning.com

www.GetMePlanning.com®



Client
 Claire Leveson

Project
 6 Fortress Grove, NW5 2HE


Title
 Block Plan

Date: Oct. 2020	Rev: /
Scale: 1:200 @ A3	
Drawing No. FG02	

EXISTING PLANS

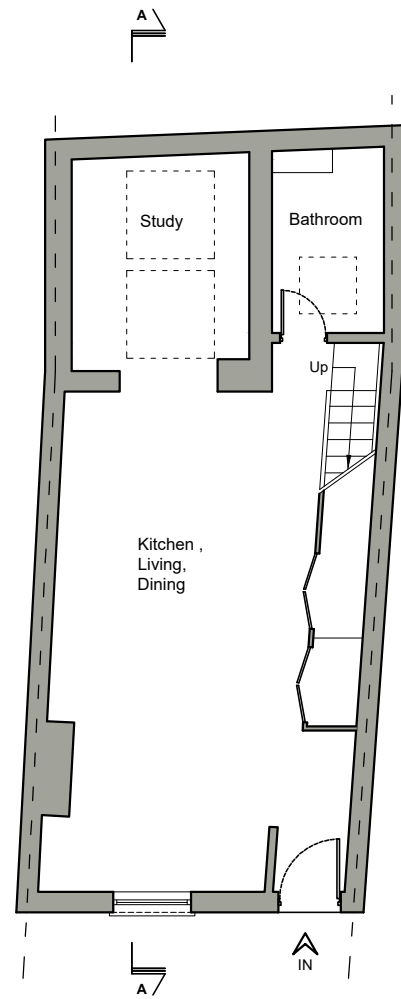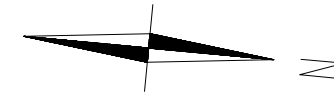


**EXISTING
GROUND FLOOR PLAN**

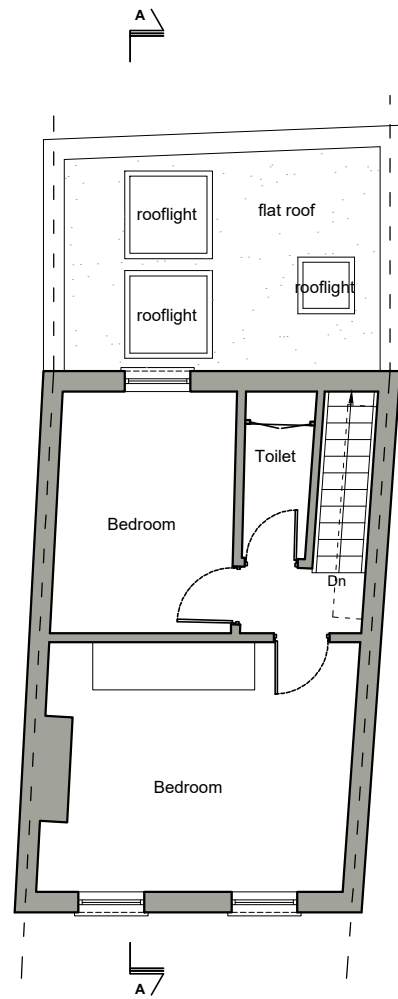

**EXISTING
FIRST FLOOR PLAN**



EXISTING ROOF PLAN

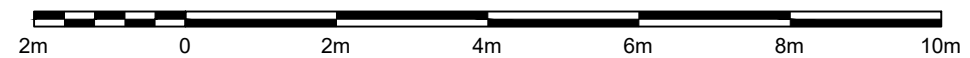

Written dimensions to be taken in preference to scaled dimensions. The Contractor is responsible for checking all dimensions before work starts.

All work is to be carried out to the requirements, and to the satisfaction of the Local Authority. These drawings are for planning purposes only.

Any discrepancies to be brought to the attention of 4D Planning Consultants immediately.

Rev	Date	Description	by	chk

4D PLANNING™

Architecture | Town Planning

T: 0203 1500 183 www.GetMePlanning.com

www.GetMePlanning.com®

Client

Claire Leveson

Project

6 Fortess Grove, NW5 2HE

Title



Existing Plans

Date: Oct. 2020 Rev: /


Scale: 1:50 @ A1, 1:100 @ A3

Drawing No. FG03


PROPOSED PLANS

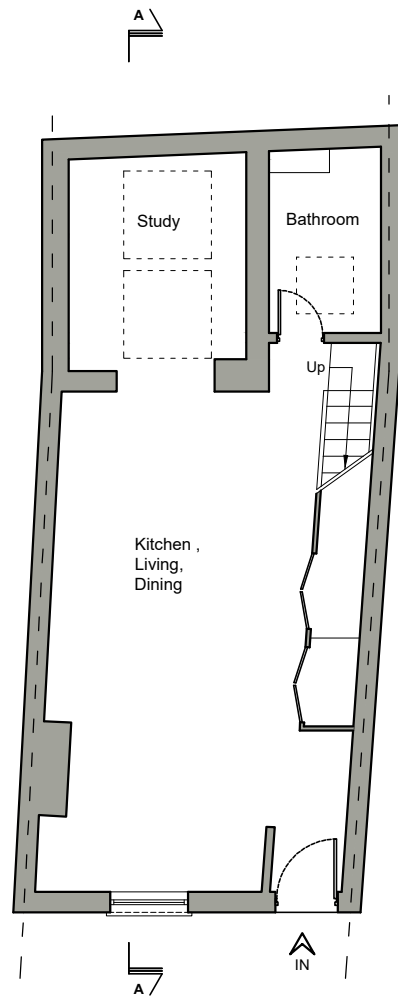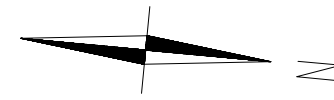


**PROPOSED
GROUND FLOOR PLAN
(NO CHANGE PROPOSED)**

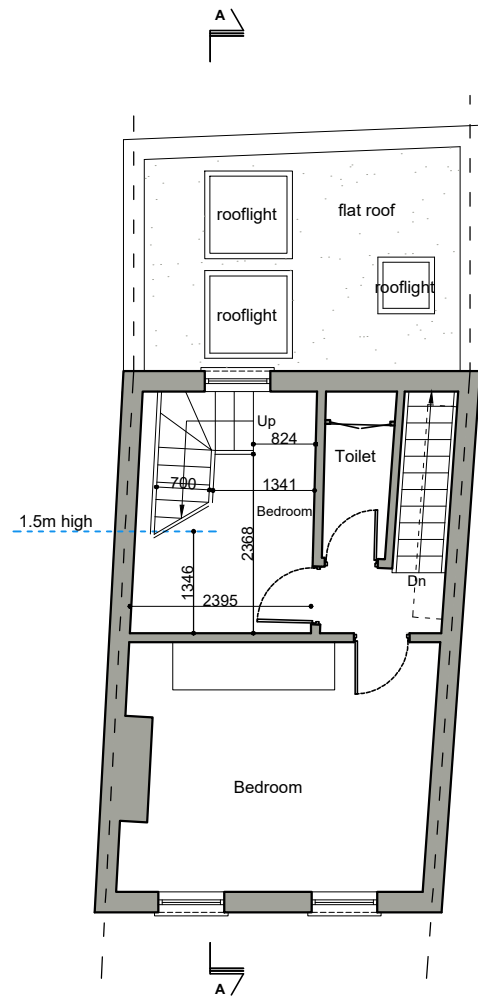

**PROPOSED
FIRST FLOOR PLAN**

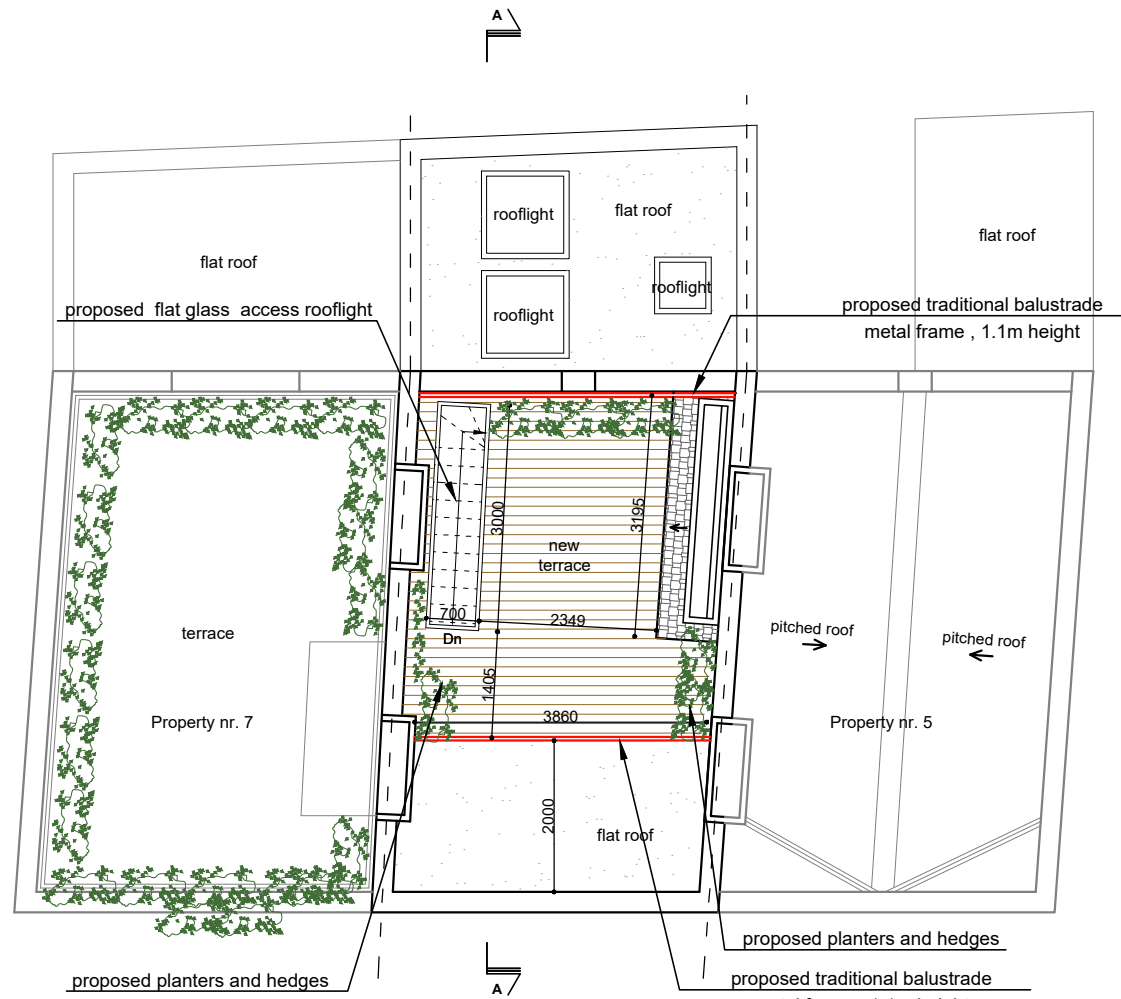

PROPOSED ROOF PLAN

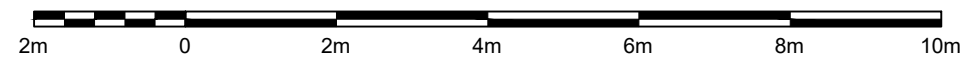

Written dimensions to be taken in preference to scaled dimensions. The Contractor is responsible for checking all dimensions before work starts.

All work is to be carried out to the requirements, and to the satisfaction of the Local Authority. These drawings are for planning purposes only.

Any discrepancies to be brought to the attention of 4D Planning Consultants immediately.

Rev	Date	Description	by	chk
A	22.02 2021	Changes of the railings.	A.L.	

4D PLANNING™

Architecture | Town Planning

T: 0203 1500 183 www.GetMePlanning.com

www.GetMePlanning.com®

Client
Claire Leveson


Project
6 Fortess Grove, NW5 2HE

Title
Proposed Plans


Date: Oct. 2020
Scale: 1:50 @ A1, 1:100 @ A3
Drawing No. FG04

Rev: **A**

EXISTING SECTION A-A

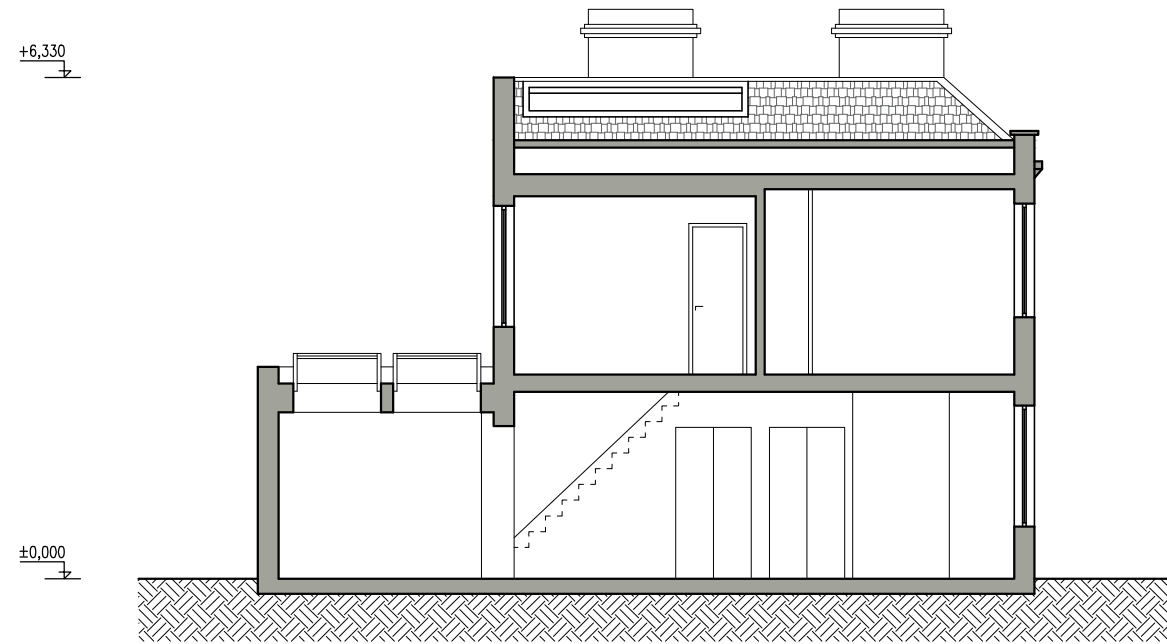

EXISTING SECTION A-A

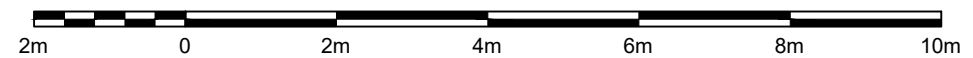

Written dimensions to be taken in preference to scaled dimensions. The Contractor is responsible for checking all dimensions before work starts.

All work is to be carried out to the requirements, and to the satisfaction of the Local Authority. These drawings are for planning purposes only.

Any discrepancies to be brought to the attention of 4D Planning Consultants immediately.

Rev	Date	Description	by	chk

4D PLANNING™

Architecture | Town Planning

T: 0203 1500 183 www.GetMePlanning.com

www.GetMePlanning.com®

Client

Claire Leveson

Project

6 Fortess Grove, NW5 2HE

Title


Existing Section A-A

Date: Oct. 2020 Rev: /


Scale: 1:50 @ A1, 1:100 @ A3

Drawing No. FG05

PROPOSED SECTION A-A

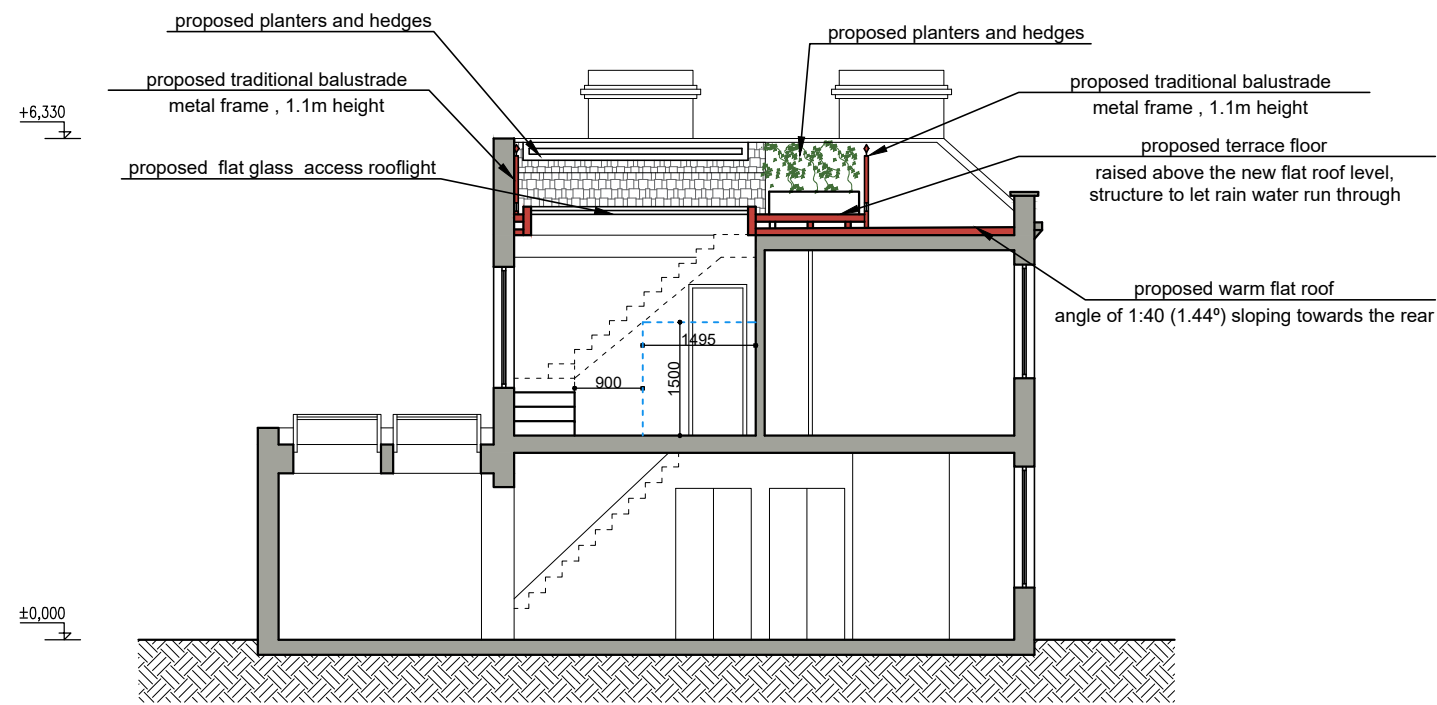

PROPOSED SECTION A-A

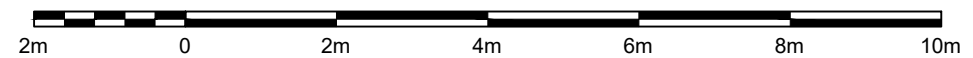

Written dimensions to be taken in preference to scaled dimensions. The Contractor is responsible for checking all dimensions before work starts.

All work is to be carried out to the requirements, and to the satisfaction of the Local Authority. These drawings are for planning purposes only.

Any discrepancies to be brought to the attention of 4D Planning Consultants immediately.

Rev	Date	Description	by	chk
A	22.02 2021	Changes of the railings.	A.L.	
B	23.02 2021	Changes on the roof.	A.L.	

4D PLANNING™

Architecture | Town Planning

T: 0203 1500 183 www.GetMePlanning.com

www.GetMePlanning.com®

Client

Claire Leveson

Project

6 Fortess Grove, NW5 2HE

Title

Proposed Section A-A

Date: Oct. 2020 Rev:

Scale: 1:50 @ A1, 1:100 @ A3

Drawing No. FG06

B


EXISTING ELEVATIONS



EXISTING FRONT ELEVATION



EXISTING REAR ELEVATION

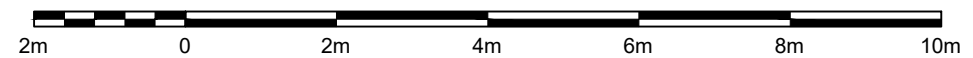

Written dimensions to be taken in preference to scaled dimensions. The Contractor is responsible for checking all dimensions before work starts.

All work is to be carried out to the requirements, and to the satisfaction of the Local Authority. These drawings are for planning purposes only.

Any discrepancies to be brought to the attention of 4D Planning Consultants immediately.

Rev	Date	Description	by	chk

4D PLANNING™

Architecture | Town Planning

T: 0203 1500 183 www.GetMePlanning.com

www.GetMePlanning.com®

Client

Claire Leveson

Project

6 Fortess Grove, NW5 2HE

Title

Existing Elevations

Date: Oct. 2020 Rev: /

Scale: 1:50 @ A1, 1:100 @ A3

Drawing No. FG07


PROPOSED ELEVATIONS



PROPOSED FRONT ELEVATION



PROPOSED REAR ELEVATION

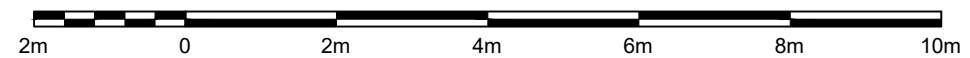

Written dimensions to be taken in preference to scaled dimensions. The Contractor is responsible for checking all dimensions before work starts.

All work is to be carried out to the requirements, and to the satisfaction of the Local Authority. These drawings are for planning purposes only.

Any discrepancies to be brought to the attention of 4D Planning Consultants immediately.

Rev	Date	Description	by	chk
A	22.02 2021	Changes of the railings.	A.L.	

4D PLANNING™

Architecture | Town Planning

T: 0203 1500 183 www.GetMePlanning.com

www.GetMePlanning.com®

Client

Claire Leveson

Project

6 Fortess Grove, NW5 2HE

Title

Proposed Elevations


Date: Oct. 2020 Rev:

Scale: 1:50 @ A1, 1:100 @ A3


Drawing No. FG08

A

EXISTING ELEVATION

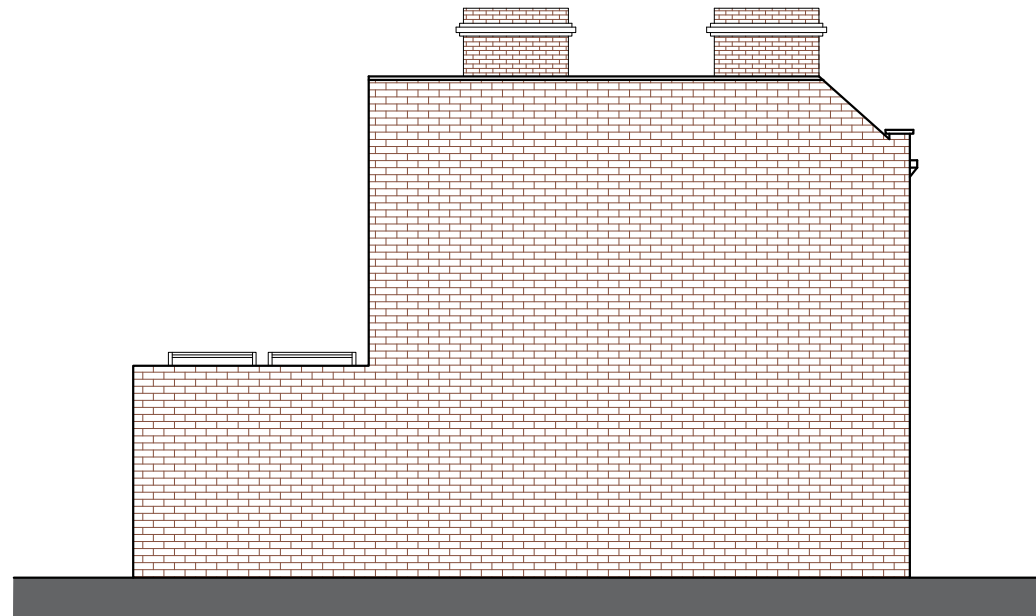

EXISTING SIDE ELEVATION

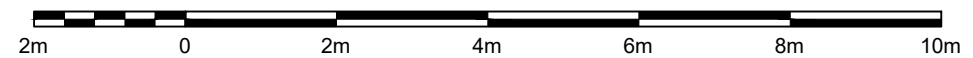

Written dimensions to be taken in preference to scaled dimensions. The Contractor is responsible for checking all dimensions before work starts.

All work is to be carried out to the requirements, and to the satisfaction of the Local Authority. These drawings are for planning purposes only.

Any discrepancies to be brought to the attention of 4D Planning Consultants immediately.

Rev	Date	Description	by	chk

4D PLANNING™

Architecture | Town Planning

T: 0203 1500 183 www.GetMePlanning.com

www.GetMePlanning.com®

Client

Claire Leveson

Project

6 Fortess Grove, NW5 2HE

Title


Existing Side Elevation

Date: Oct. 2020 Rev: /


Scale: 1:50 @ A1, 1:100 @ A3

Drawing No. FG09

PROPOSED ELEVATION

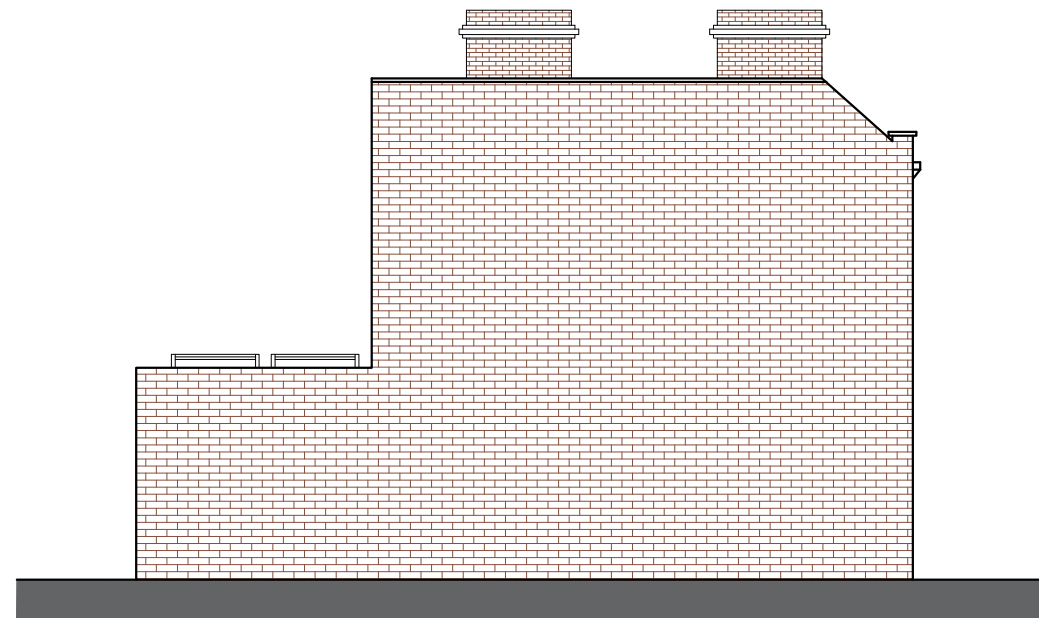

**PROPOSED SIDE ELEVATION
(NO CHANGE PROPOSED)**

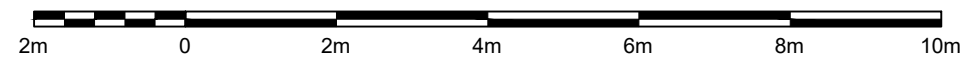

Written dimensions to be taken in preference to scaled dimensions. The Contractor is responsible for checking all dimensions before work starts.

All work is to be carried out to the requirements, and to the satisfaction of the Local Authority. These drawings are for planning purposes only.

Any discrepancies to be brought to the attention of 4D Planning Consultants immediately.

Rev	Date	Description	by	chk

4D PLANNING™

Architecture | Town Planning

T: 0203 1500 183 www.GetMePlanning.com

www.GetMePlanning.com®

Client

Claire Leveson

Project

6 Fortess Grove, NW5 2HE



Title

Proposed Side Elevation

Date: Oct. 2020 Rev:

Scale: 1:50 @ A1, 1:100 @ A3 **A**

Drawing No. FG10

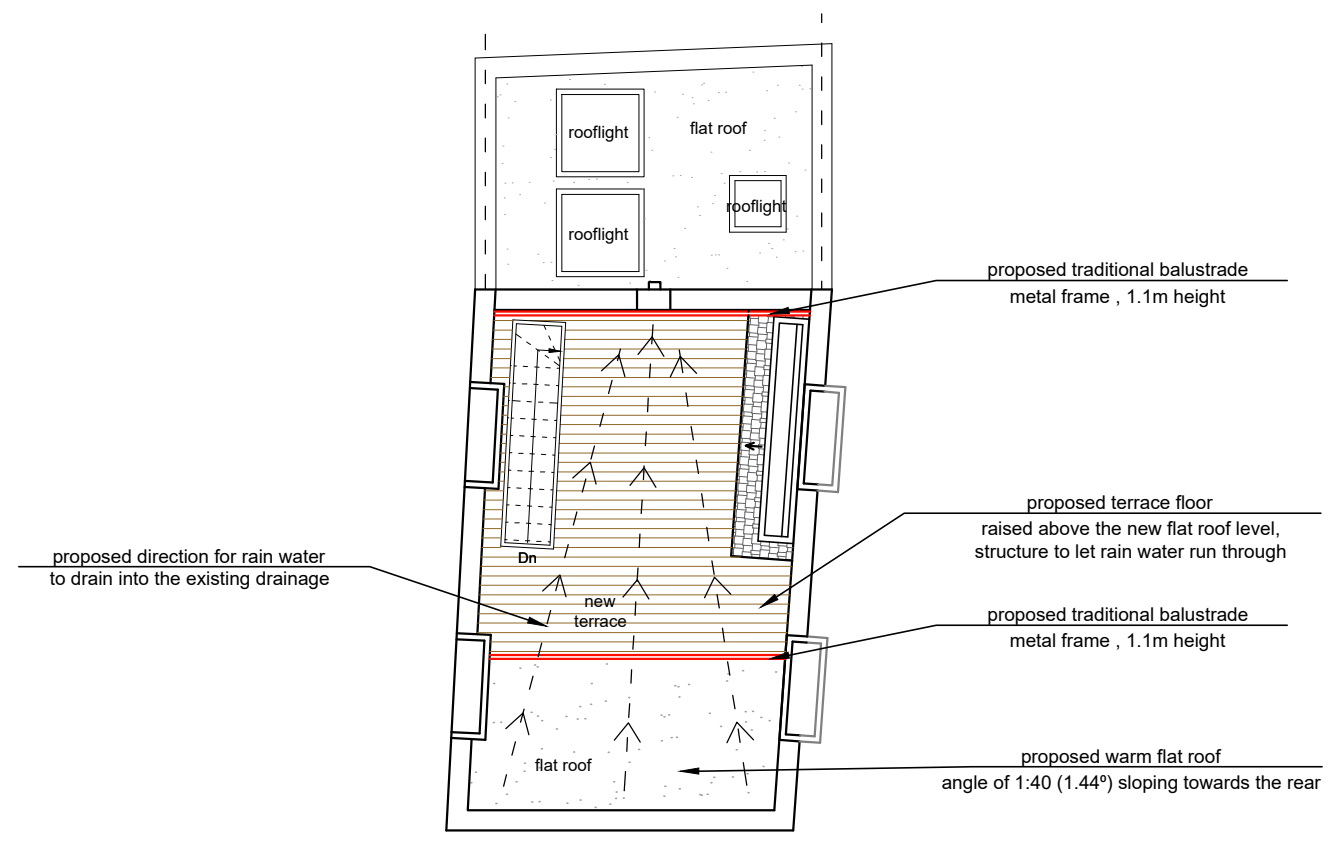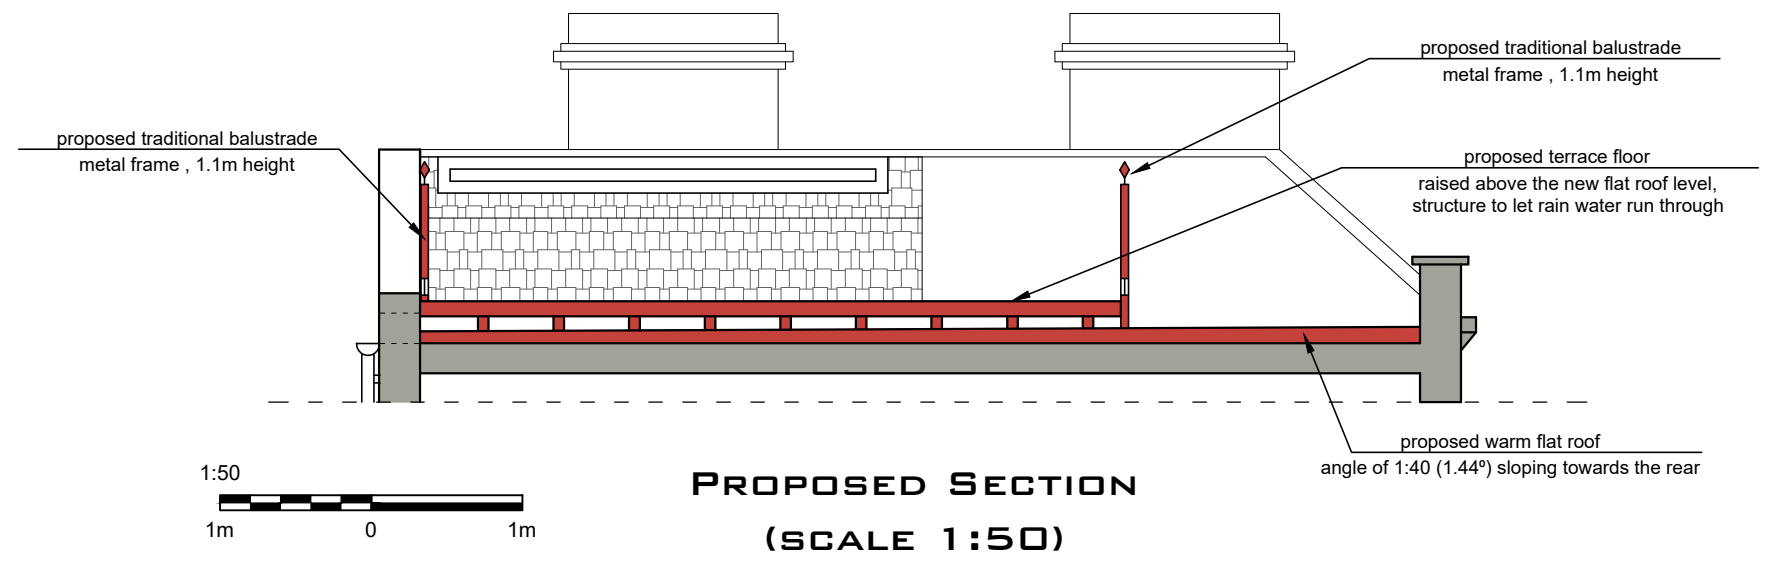

Written dimensions to be taken in preference to scaled dimensions. The Contractor is responsible for checking all dimensions before work starts.

All work is to be carried out to the requirements, and to the satisfaction of the Local Authority. These drawings are for planning purposes only

Any discrepancies to be brought to the attention of 4D Planning Consultants immediately.

Rev	Date	Description	by	chk
B	23.02 2021	Drawings to show the rain water drainage.	A.L.	

4D PLANNING™

Architecture | Town Planning

T: 0203 1500 183 www.GetMePlanning.com

www.GetMePlanning.com®

Client
Claire Leveson

Project
6 Fortess Grove, NW5 2HE

Title
Proposed Drawings

Date: Oct. 2020	Rev:
Scale: 1:50 @ A1, 1:100 @ A3	B
Drawing No. FG11	