


Existing - Second Floor Plan

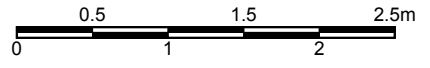

DOCUMENT NOTES:

- This drawing is the property of Noa Ram Susel Limited.
- It must not be issued, copied or disclosed to any third party for any purpose without written consent by Noa Ram Susel Limited.
- This drawing and design is for use solely in connection with the project described below.
- Do not scale this drawing, use written dimensions only.
- All dimensions are to be checked on site by Contractor or Professional involved in the project before any work or construction proceeds.
- Any errors or omissions are to be reported to the designer. If it doubt ask. The contractor is to provide full size setting out drawings based on information contained in this drawing for the designer's approval prior to commencing manufacture.
- This drawing is to be read in conjunction with all relevant construction information relevant to this project, any discrepancies or variations are to be notified to the designer before affected work commences.




Project stage	Scale	Sheet
Planning	1:50	A3
Drawing Nr 100		
Description Existing- Second Floor Plan		
Edition - 1	Change num	
	0	
File name	Date	
23THU-Planning.dwg	20-Jan-21	

COMMENTS:

Project Address 23 Thurlow Road, Flat 3 - NW3 5PP

noa
RAM
Architecture & Design

noa@noaram.co.uk
020 78799063

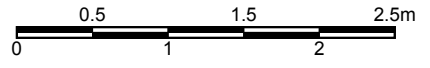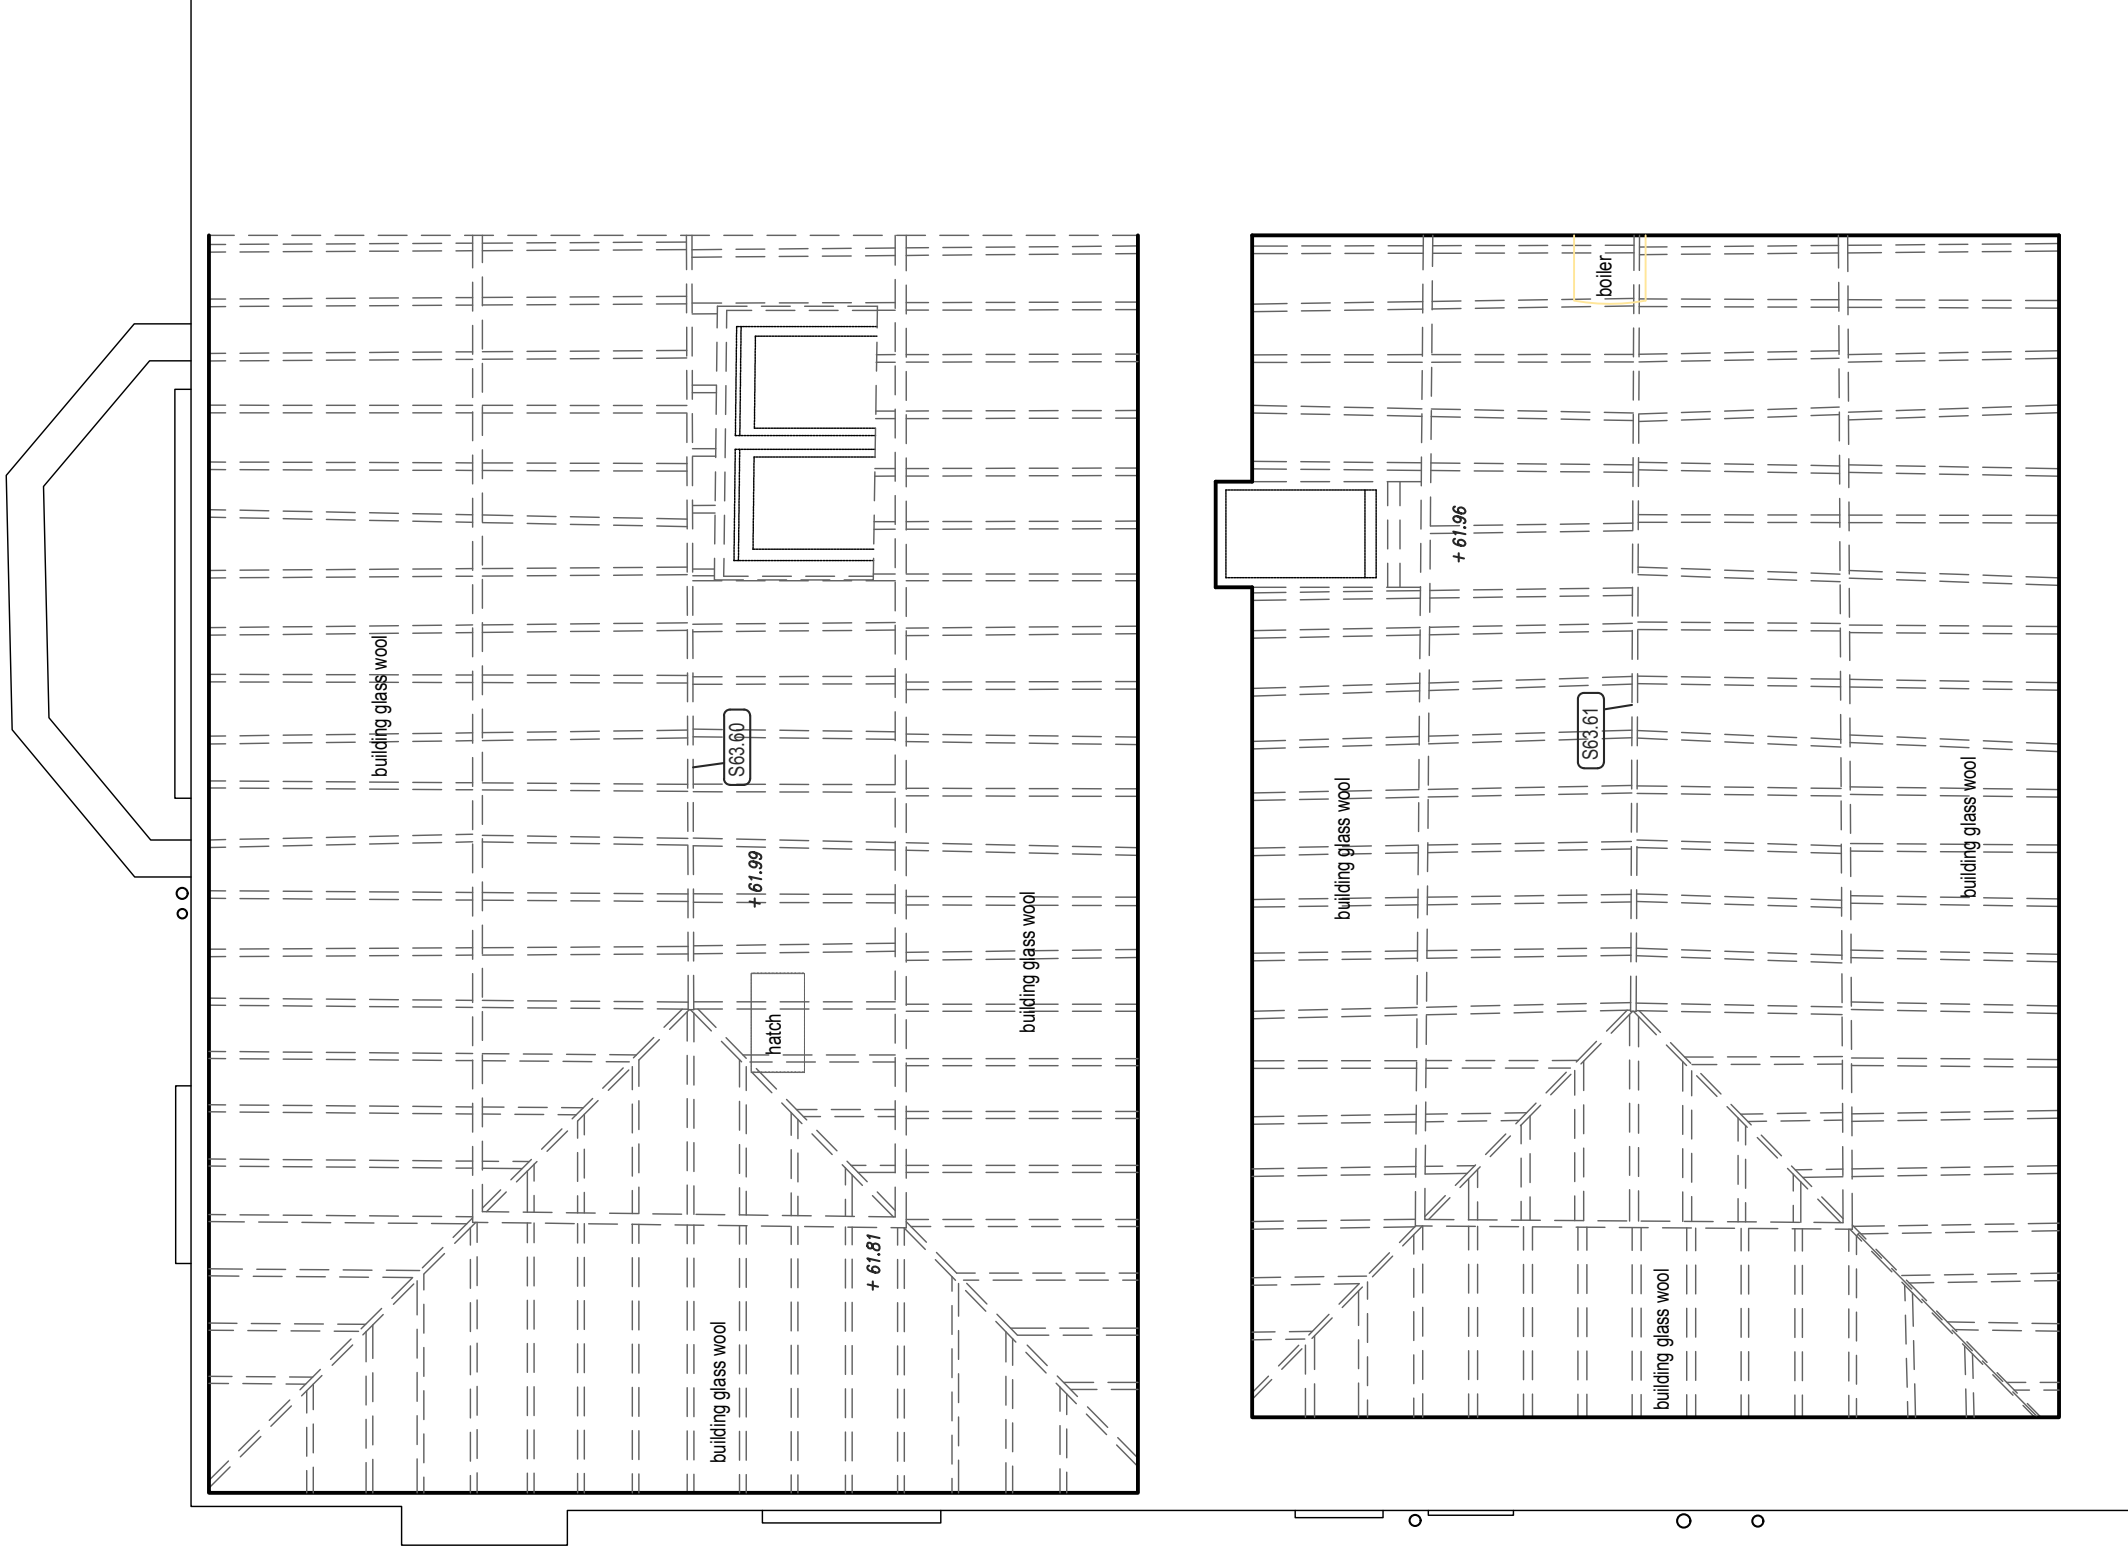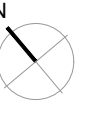

DOCUMENT NOTES:



- This drawing is the property of Noa Ram Susel Limited.
- It must not be issued, copied or disclosed to any third party for any purpose without written consent by Noa Ram Susel Limited.
- This drawing and design is for use solely in connection with the project described below.
- Do not scale this drawing, use written dimensions only.
- All dimensions are to be checked on site by Contractor or Professional involved in the project before any work or construction proceeds.
- Any errors or omissions are to be reported to the designer. If it doubt ask. The contractor is to provide full size setting out drawings based on information contained in this drawing for the designer's approval prior to commencing manufacture.
- This drawing is to be read in conjunction with all relevant construction information relevant to this project, any discrepancies or variations are to be notified to the designer before affected work commences.

Project stage	Scale	Sheet
Planning	1:50	A3
Drawing Nr 101		
Description Existing- Third Floor Plan		
Edition - 1	Change num	
	0	
File name	Date	
23THU-Planning.dwg	20-Jan-21	


COMMENTS:

Project Address
23 Thurlow Road, Flat 3 - NW3 5PP

noa@noaram.co.uk
020 78799063

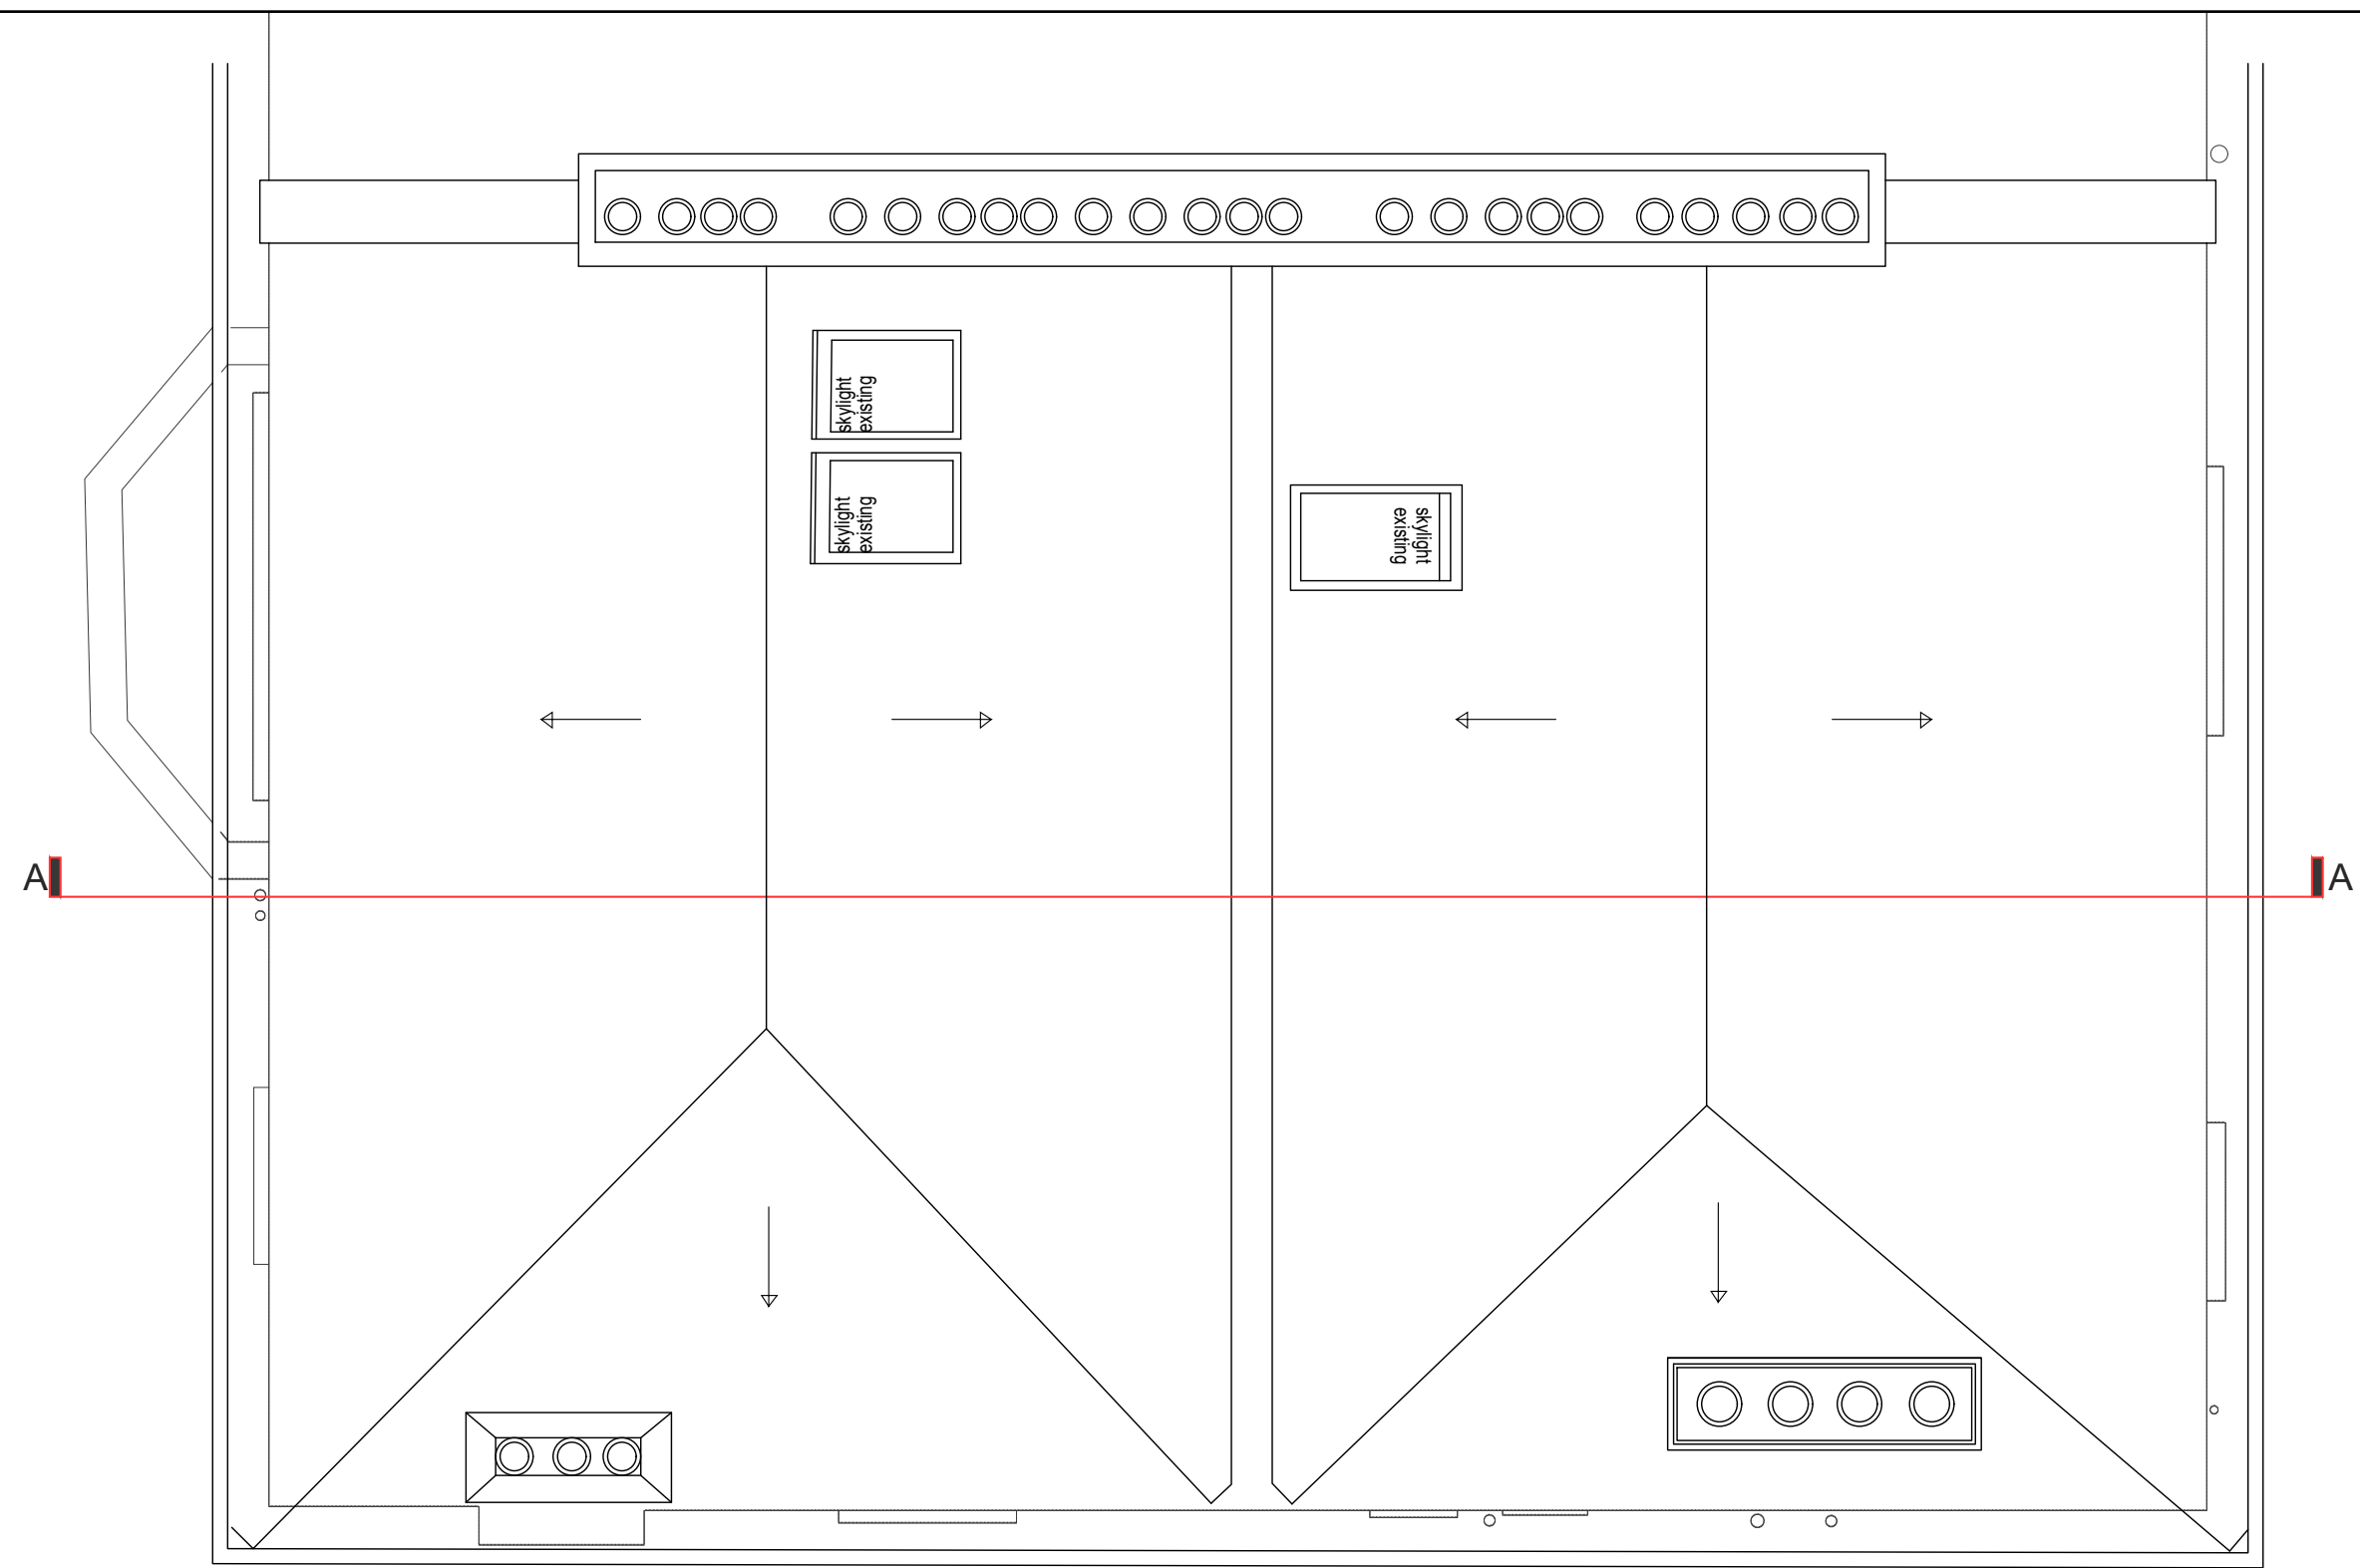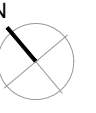

Existin - Roof Plan

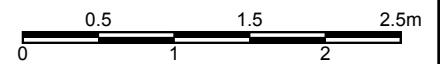


- DOCUMENT NOTES:
- This drawing is the property of Noa Ram Susel Limited.
 - It must not be issued, copied or disclosed to any third party for any purpose without written consent by Noa Ram Susel Limited.
 - This drawing and design is for use solely in connection with the project described below.
 - Do not scale this drawing, use written dimensions only.
 - All dimensions are to be checked on site by Contractor or Professional involved in the project before any work or construction proceeds.
 - Any errors or omissions are to be reported to the designer. If it doubt ask. The contractor is to provide full size setting out drawings based on information contained in this drawing for the designer's approval prior to commencing manufacture.
 - This drawing is to be read in conjunction with all relevant construction information relevant to this project, any discrepancies or variations are to be notified to the designer before affected work commences.

Project stage	Scale	Sheet
Planning	1:50	A3
Drawing Nr 102		
Description Existing- Roof Plan		
Edition - 1		Change num
		0
File name	Date	
23THU-Planning.dwg	20-Jan-21	


COMMENTS:

Project Address 23 Thurlow Road, Flat 3 - NW3 5PP

noa@noaram.co.uk
020 78799063

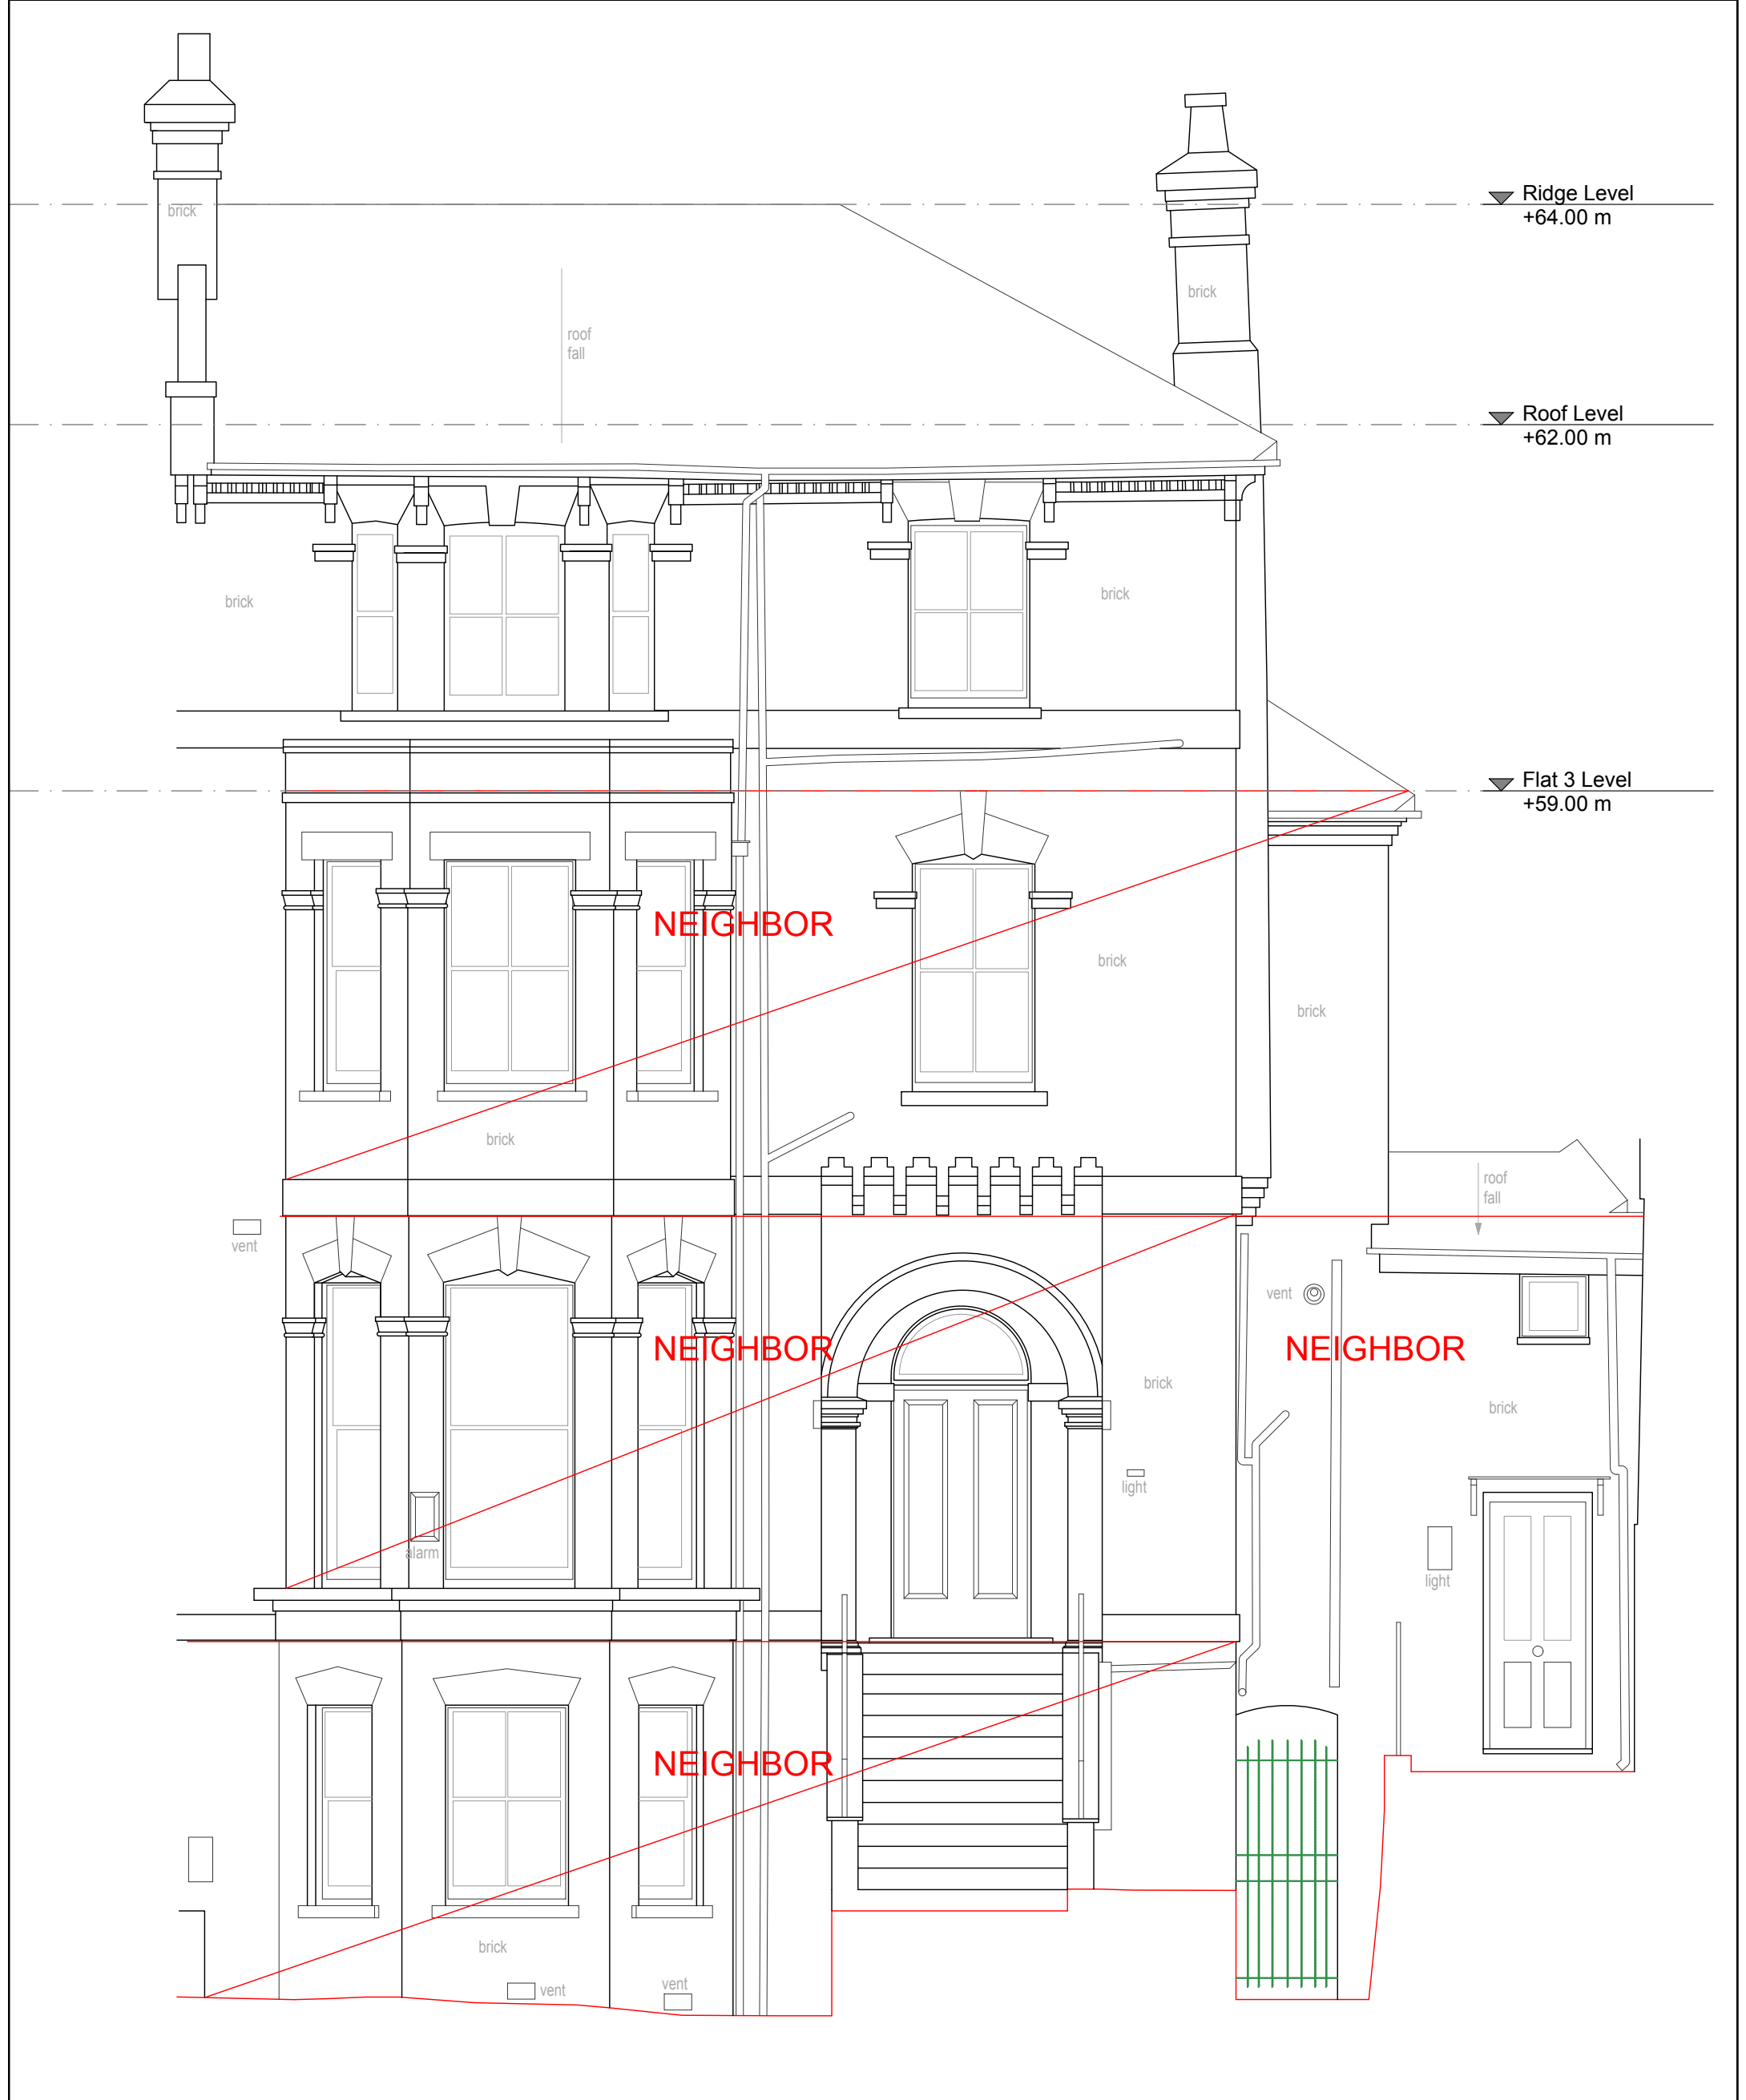

Existing - Front Elevation

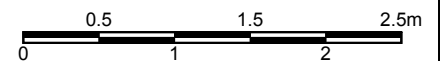

DOCUMENT NOTES:

- This drawing is the property of Noa Ram Susel Limited.
- It must not be issued, copied or disclosed to any third party for any purpose without written consent by Noa Ram Susel Limited.
- This drawing and design is for use solely in connection with the project described below.
- Do not scale this drawing, use written dimensions only.
- All dimensions are to be checked on site by Contractor or Professional involved in the project before any work or construction proceeds.
- Any errors or omissions are to be reported to the designer. If it doubt ask. The contractor is to provide full size setting out drawings based on information contained in this drawing for the designer's approval prior to commencing manufacture.
- This drawing is to be read in conjunction with all relevant construction information relevant to this project, any discrepancies or variations are to be notified to the designer before affected work commences.


Project stage Planning	Scale 1:50	Sheet A3
Drawing Nr 103		
Description Existing Front Elevation		
Edition - 1	Change num 0	
File name 23THU-Planning.dwg	Date 20-Jan-21	

COMMENTS:


Project Address

23 Thurlow Road, Flat 3 - NW3 5PP

noa
RAM
Architecture & Design
noa@noaram.co.uk
020 78799063

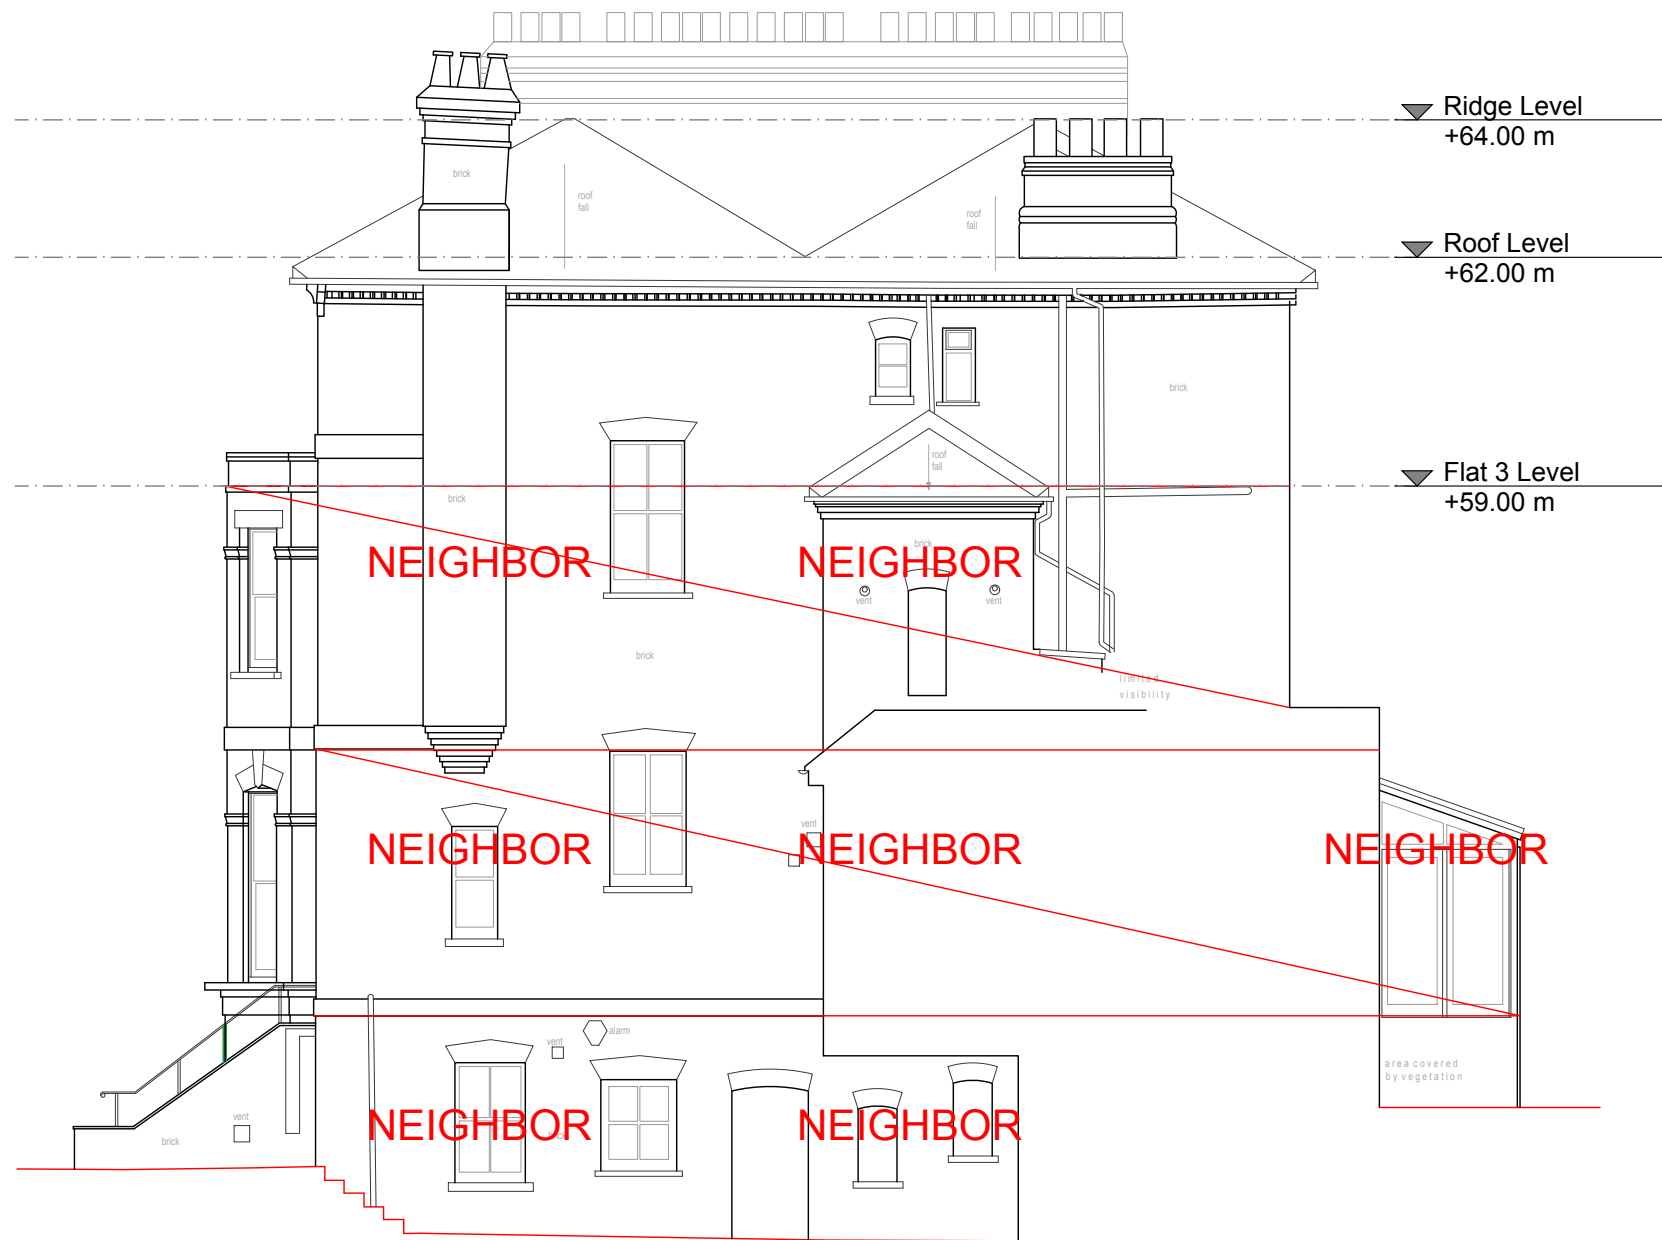

Existing - Side Elevation

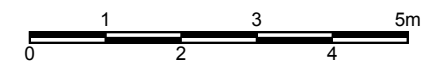

DOCUMENT NOTES:

- This drawing is the property of Noa Ram Susel Limited.
- It must not be issued, copied or disclosed to any third party for any purpose without written consent by Noa Ram Susel Limited.
- This drawing and design is for use solely in connection with the project described below.
- Do not scale this drawing, use written dimensions only.
- All dimensions are to be checked on site by Contractor or Professional involved in the project before any work or construction proceeds.
- Any errors or omissions are to be reported to the designer. If it doubt ask. The contractor is to provide full size setting out drawings based on information contained in this drawing for the designer's approval prior to commencing manufacture.
- This drawing is to be read in conjunction with all relevant construction information relevant to this project, any discrepancies or variations are to be notified to the designer before affected work commences.


Project stage	Scale	Sheet
Planning	1:100	A3
Drawing Nr 104		
Description Existing Side Elevation		
Edition - 1	Change num	
	0	
File name	Date	
23THU-Planning.dwg	20-Jan-21	

COMMENTS:


Project Address
23 Thurlow Road, Flat 3 - NW3 5PP

noa
RAM
Architecture & Design

noa@noaram.co.uk
020 78799063

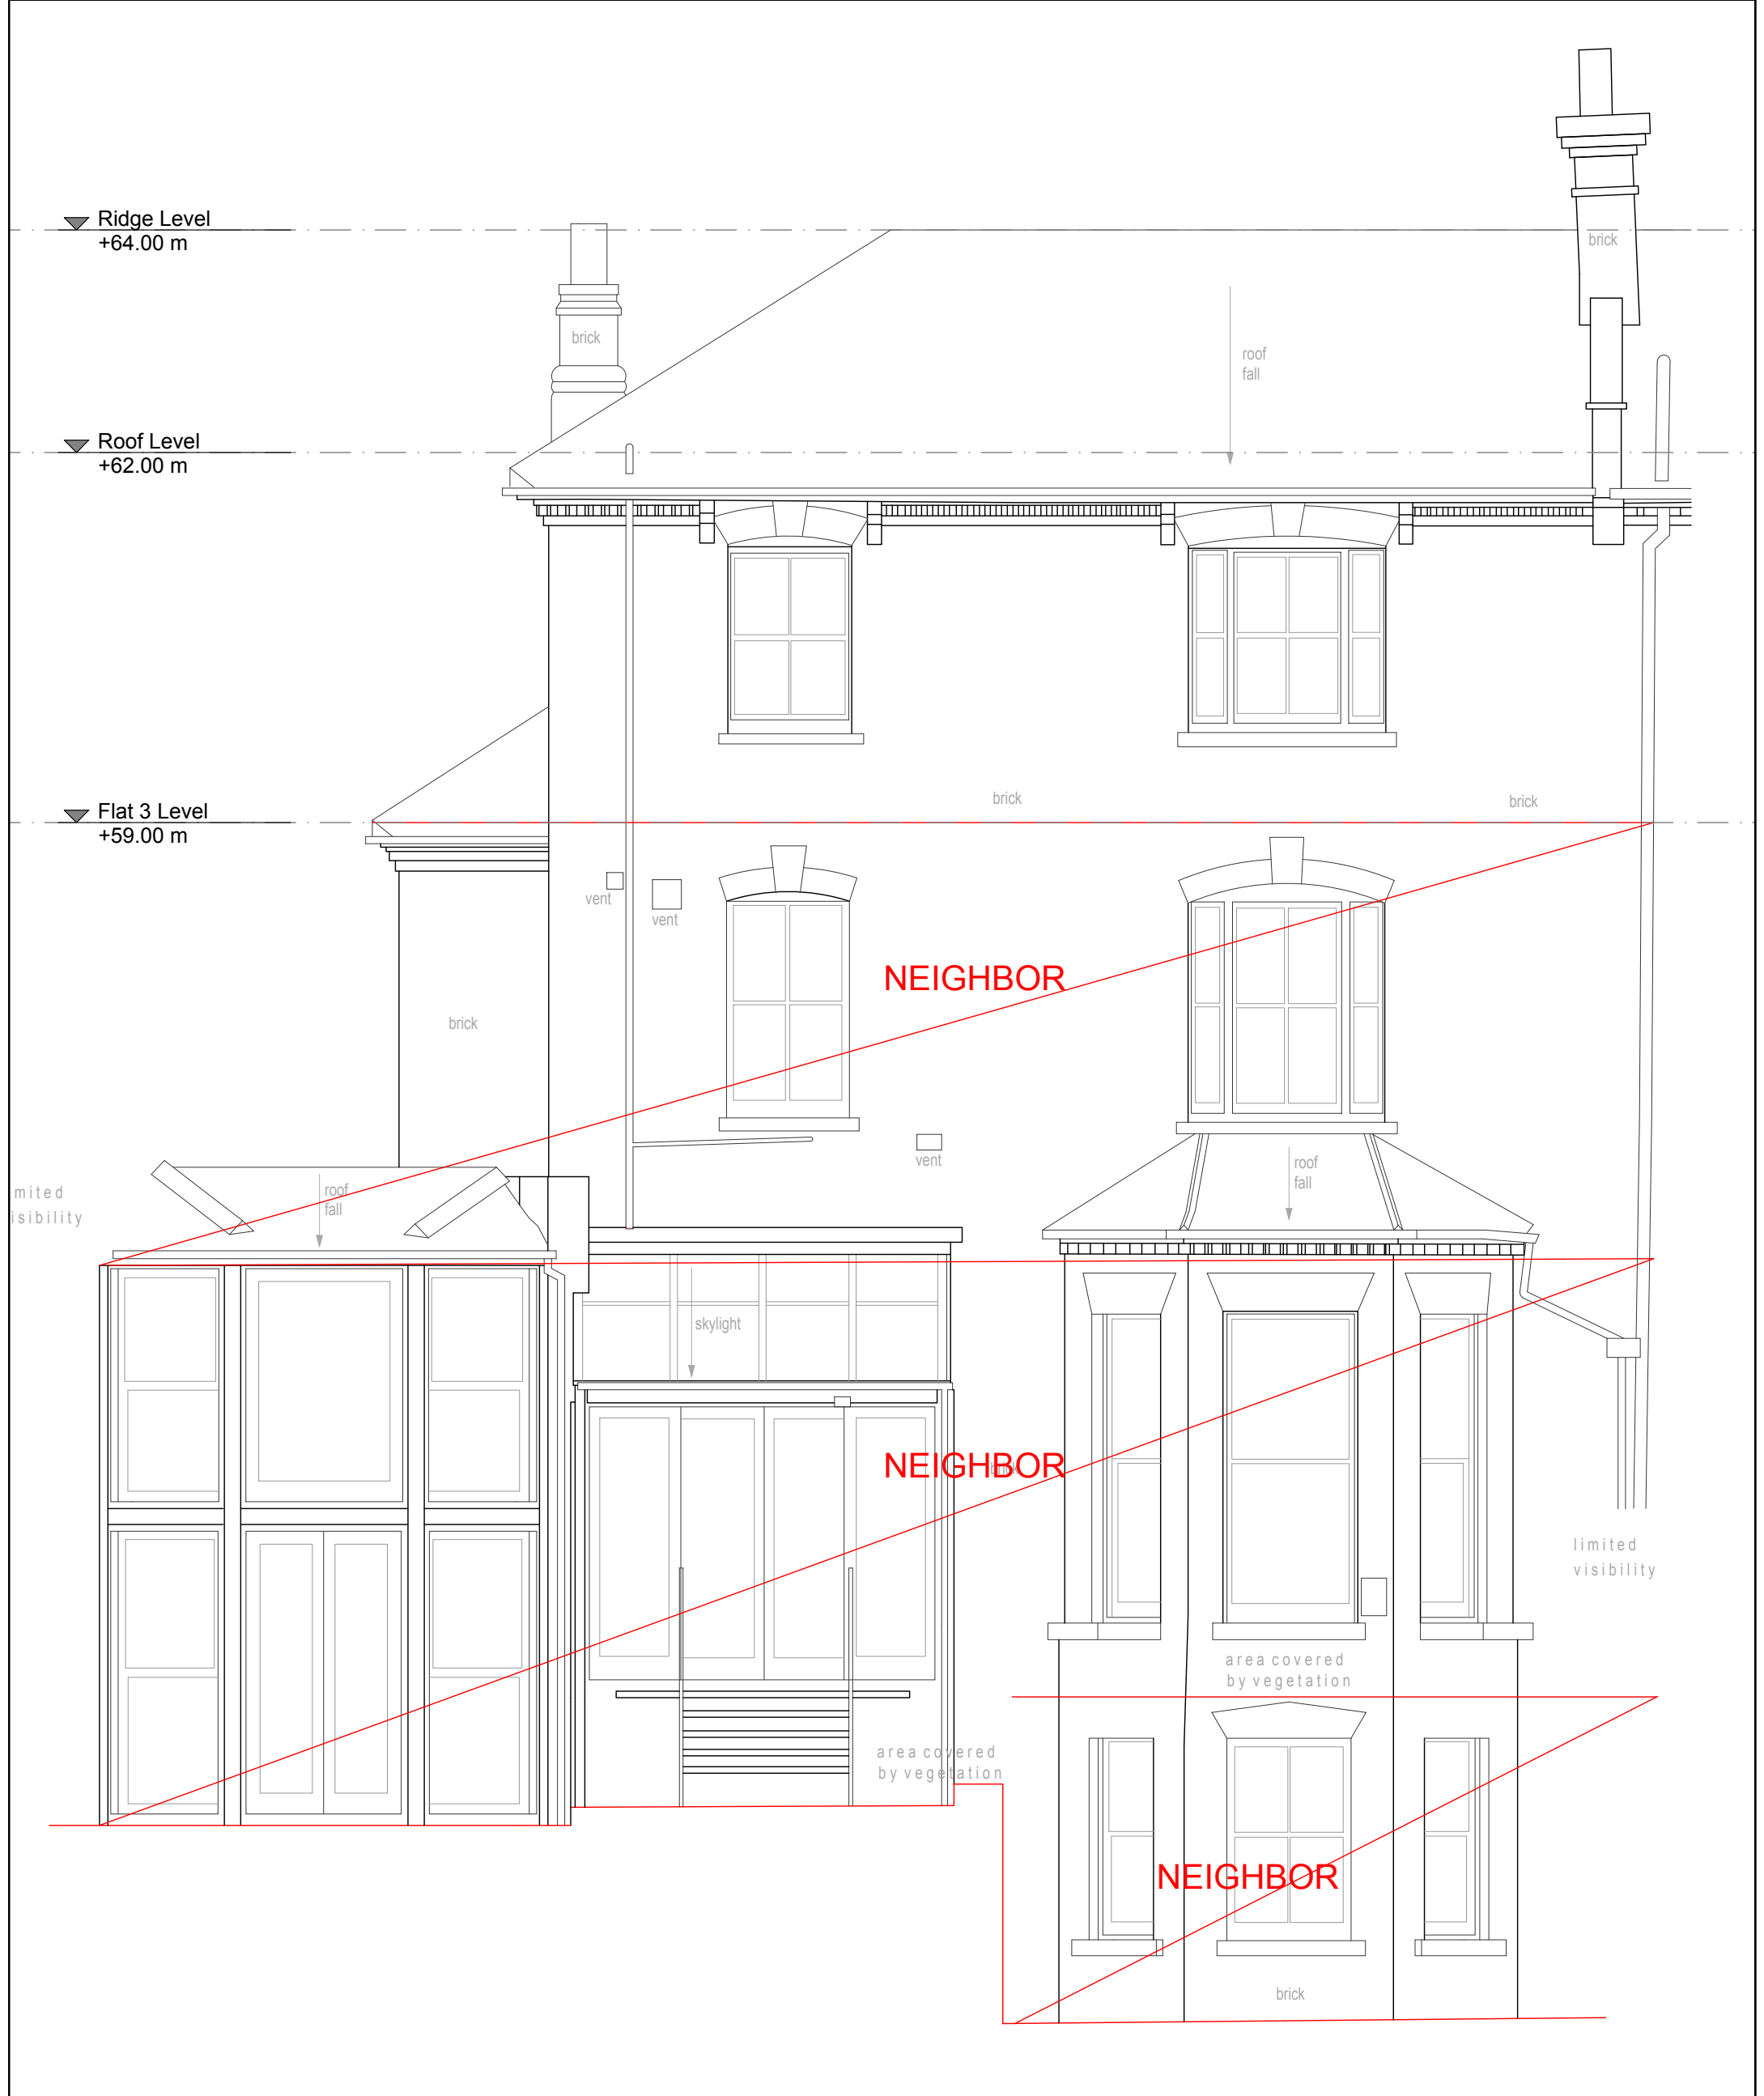

Existing - Rear Elevation

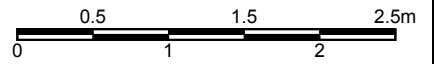


DOCUMENT NOTES:
 - This drawing is the property of Noa Ram Susel Limited.
 - It must not be issued, copied or disclosed to any third party for any purpose without written consent by Noa Ram Susel Limited.
 - This drawing and design is for use solely in connection with the project described below.
 - Do not scale this drawing, use written dimensions only.
 - All dimensions are to be checked on site by Contractor or Professional involved in the project before any work or construction proceeds.
 - Any errors or omissions are to be reported to the designer. If it doubt ask. The contractor is to provide full size setting out drawings based on information contained in this drawing for the designer's approval prior to commencing manufacture.
 - This drawing is to be read in conjunction with all relevant construction information relevant to this project, any discrepancies or variations are to be notified to the designer before affected work commences.

Project stage Planning	Scale 1:50	Sheet A3
Drawing Nr 105		
Description Existing Rear Elevation		
Edition - 1	Change num 0	
File name 23THU-Planning.dwg	Date 20-Jan-21	

COMMENTS:

Project Address
23 Thurlow Road, Flat 3 - NW3 5PP

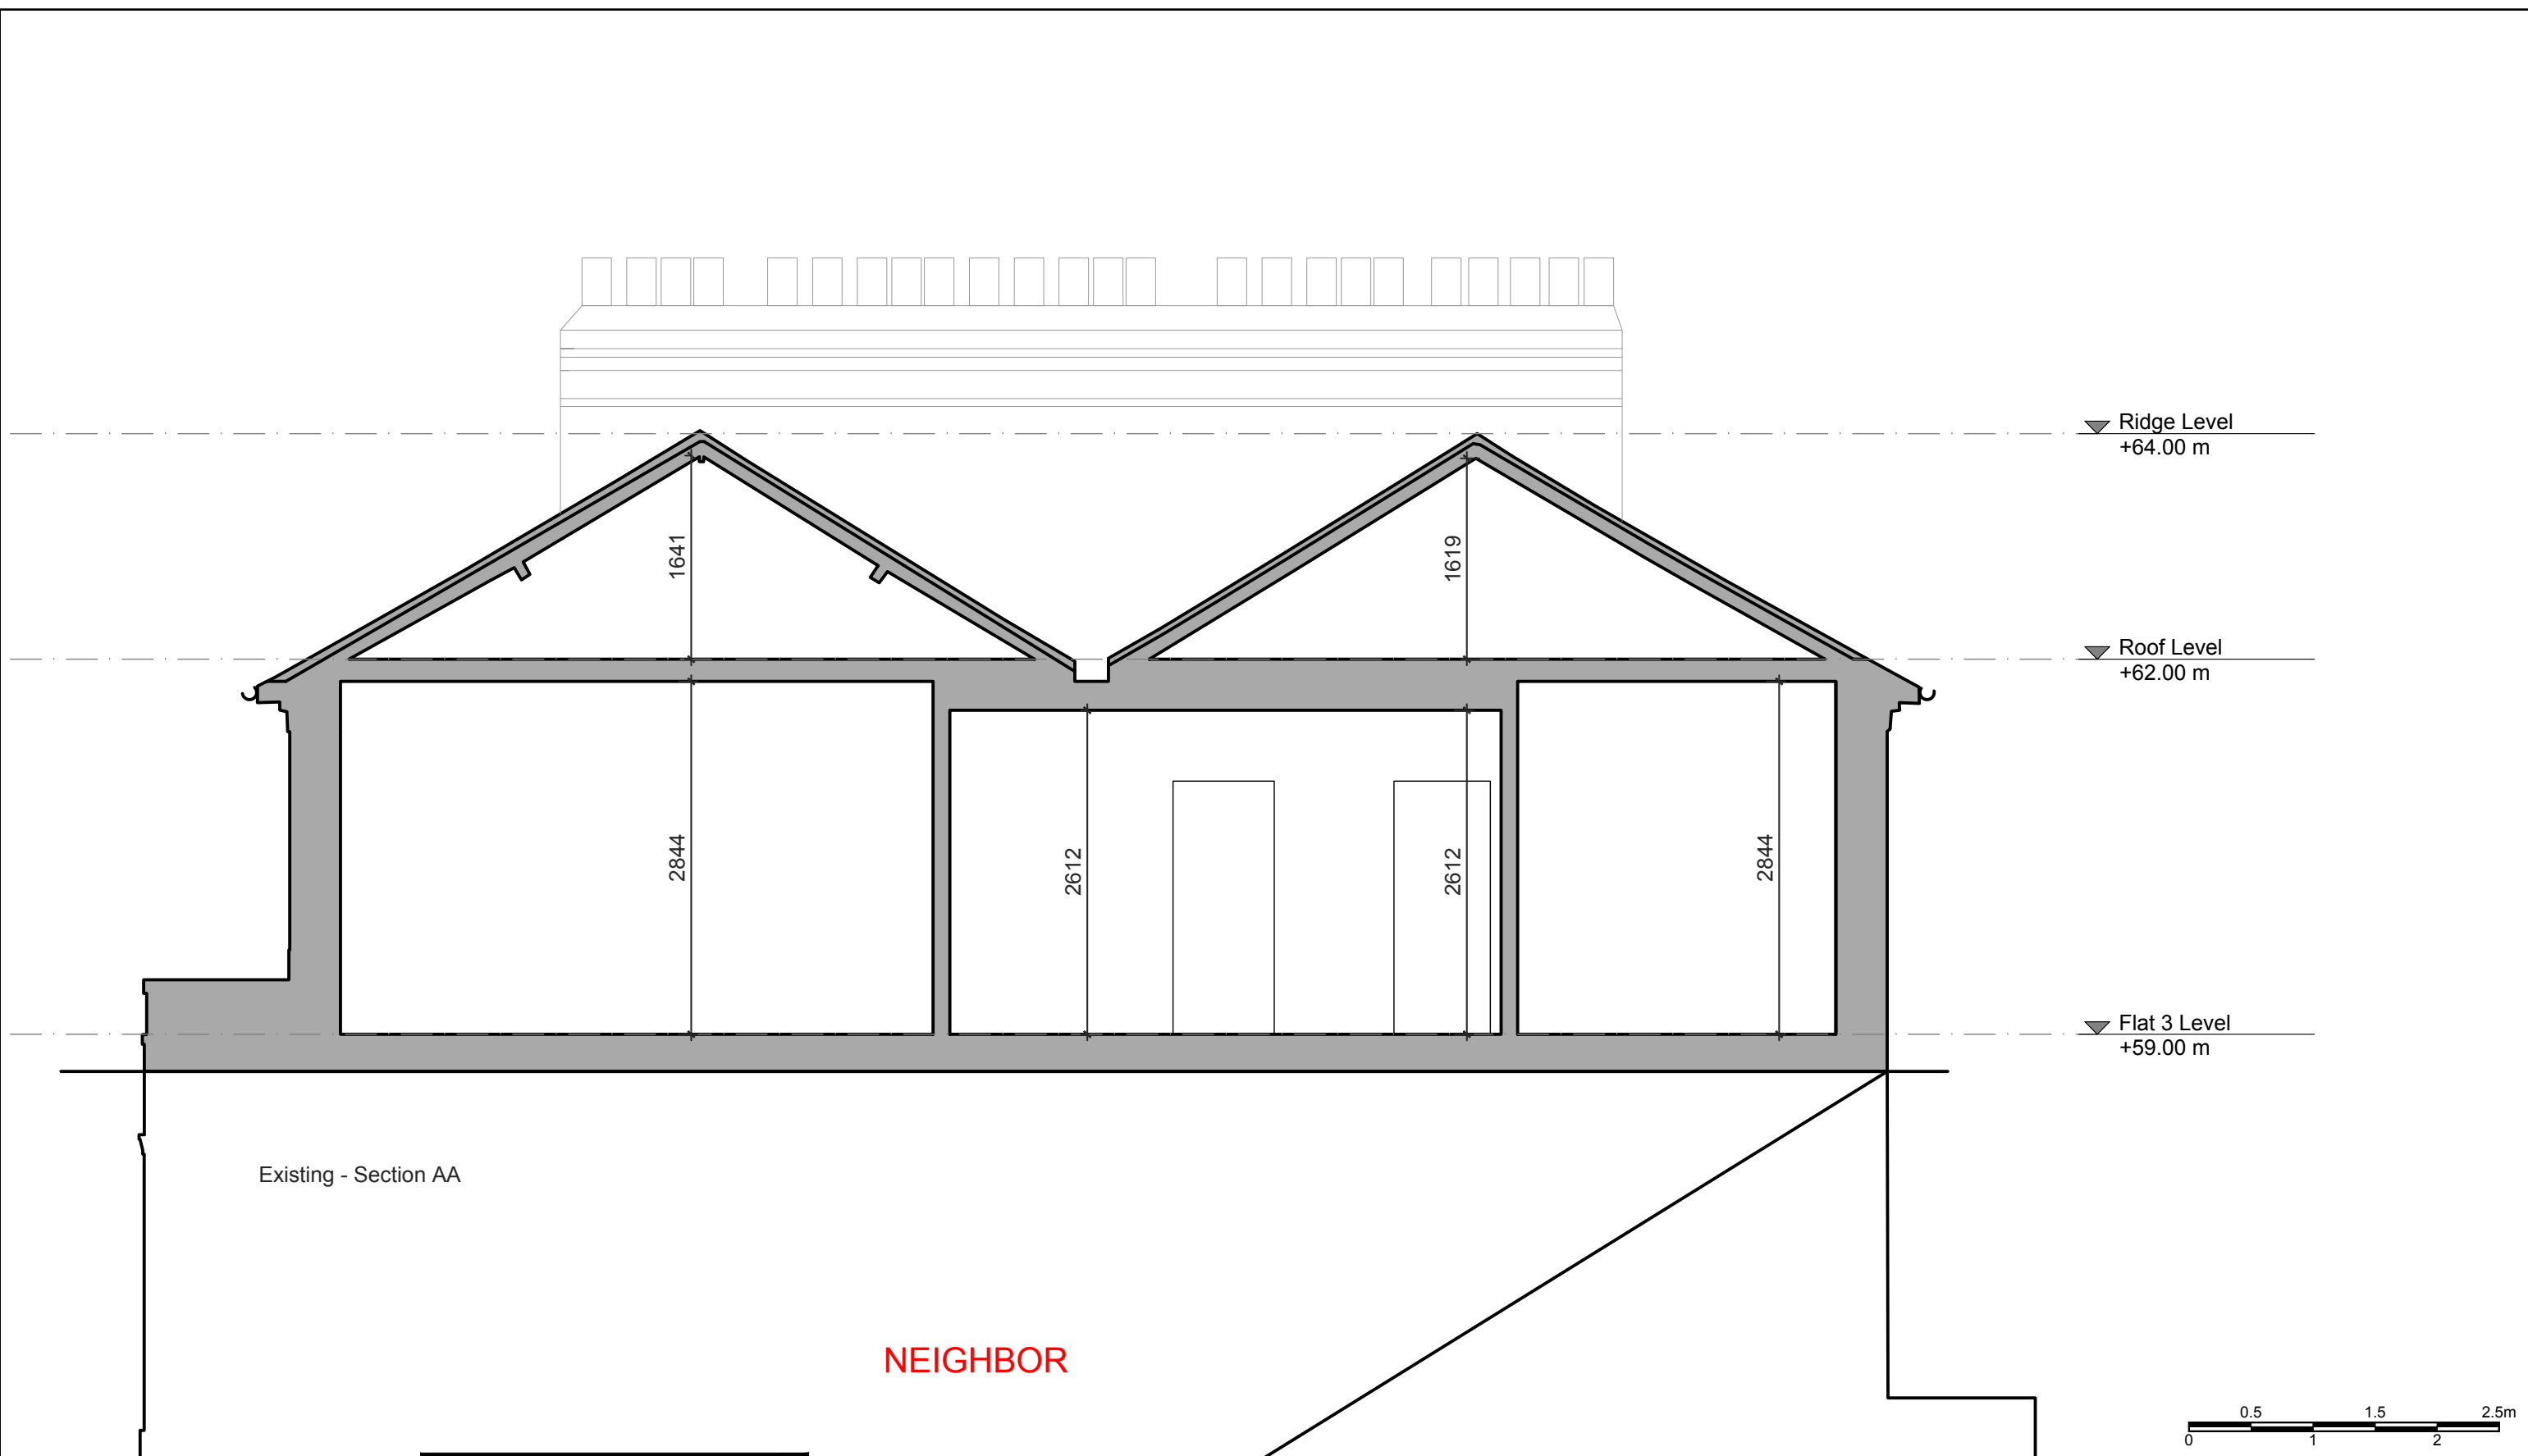


DOCUMENT NOTES:
 - This drawing is the property of Noa Ram Susel Limited.
 - It must not be issued, copied or disclosed to any third party for any purpose without written consent by Noa Ram Susel Limited.
 - This drawing and design is for use solely in connection with the project described below.
 - Do not scale this drawing, use written dimensions only.
 - All dimensions are to be checked on site by Contractor or Professional involved in the project before any work or construction proceeds.
 - Any errors or omissions are to be reported to the designer. If it doubt ask. The contractor is to provide full size setting out drawings based on information contained in this drawing for the designer's approval prior to commencing manufacture.
 - This drawing is to be read in conjunction with all relevant construction information relevant to this project, any discrepancies or variations are to be notified to the designer before affected work commences.

Project stage	Scale	Sheet
Planning	1:50	A3
Drawing Nr 106		
Description Existing Section AA		
Edition - 1	Change num 0	
File name	Date	
23THU-Planning.dwg	20-Jan-21	

COMMENTS:

Project Address
 23 Thurlow Road, FLat 3 - NW3 5PP

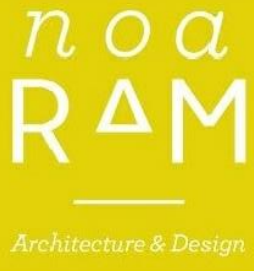
 noa@noaram.co.uk
 020 78799063