



Existing Second Floor

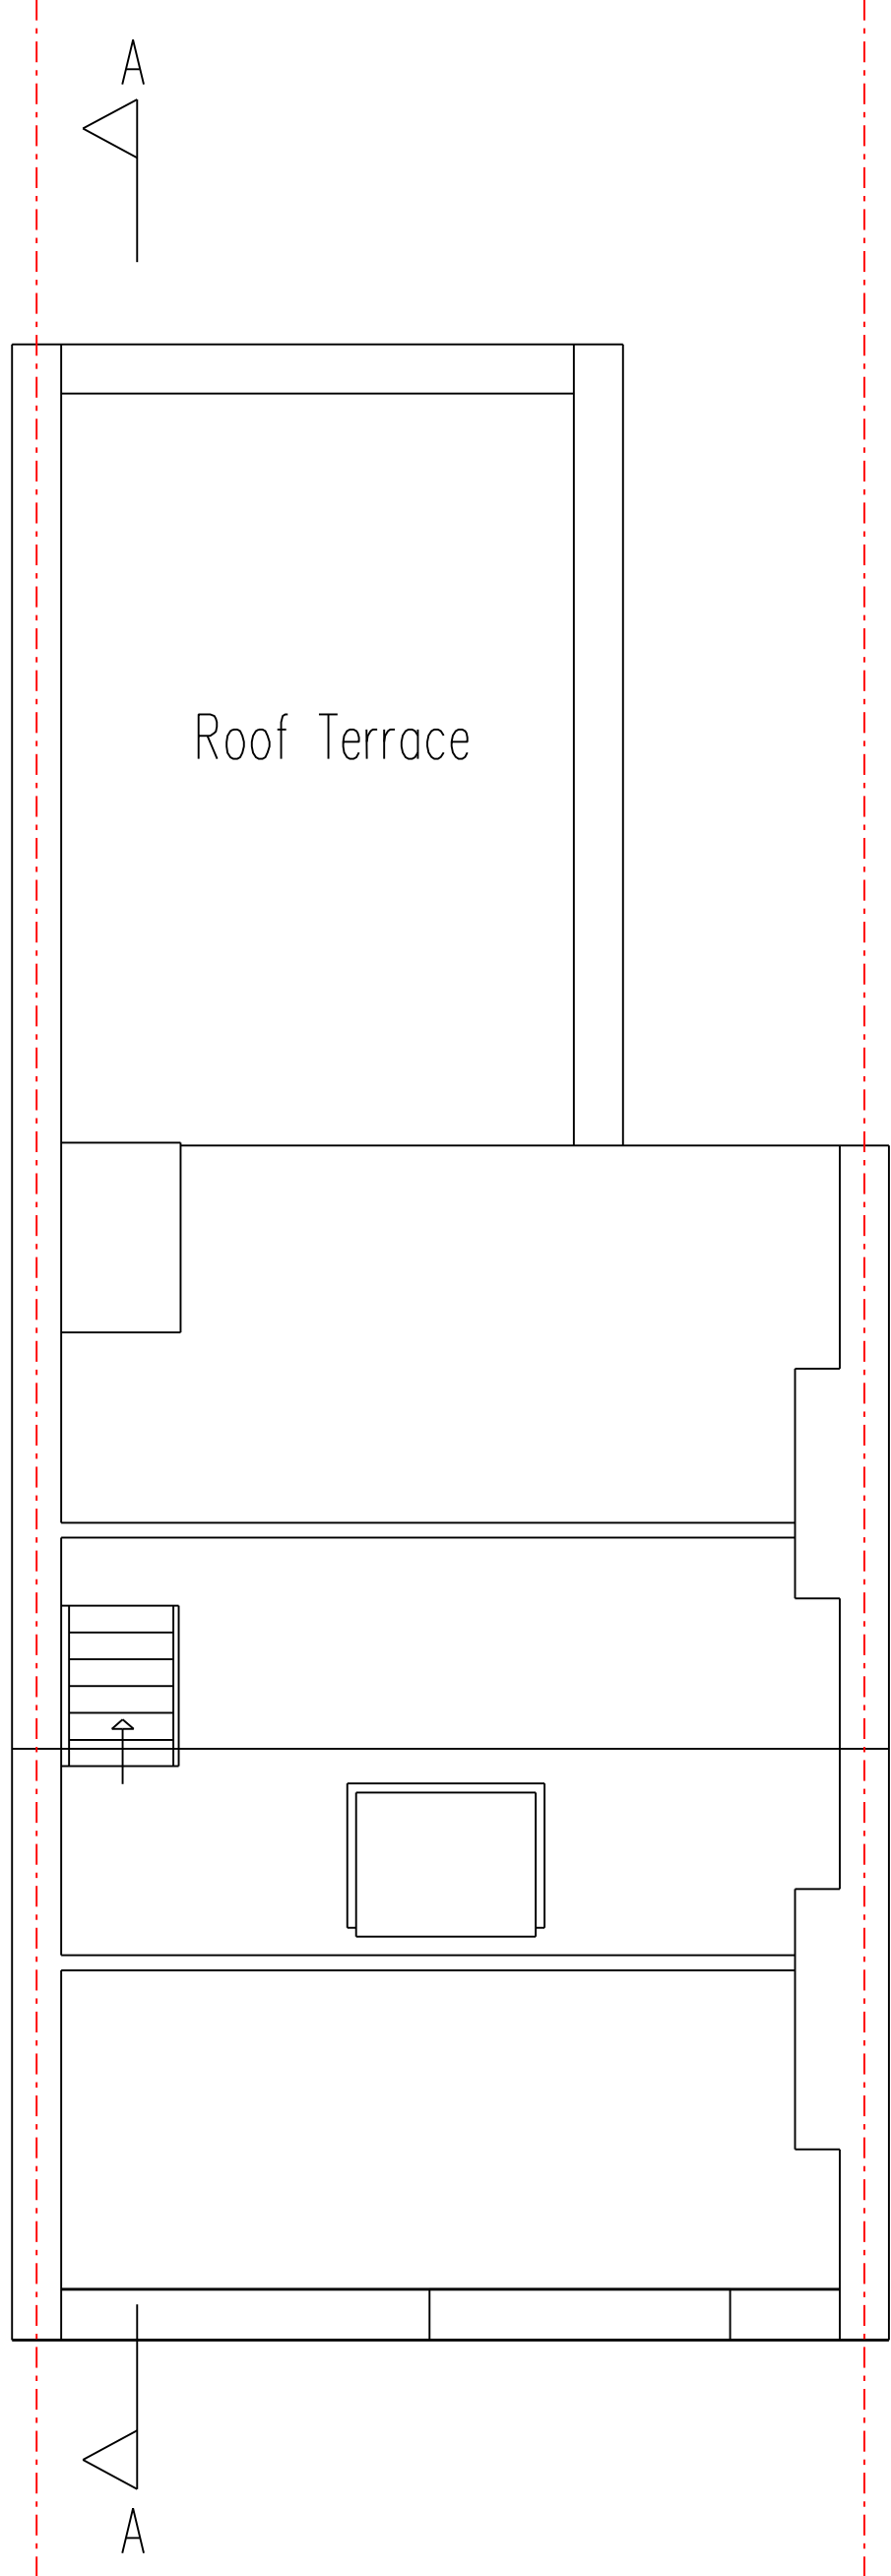

Existing Loft Floor

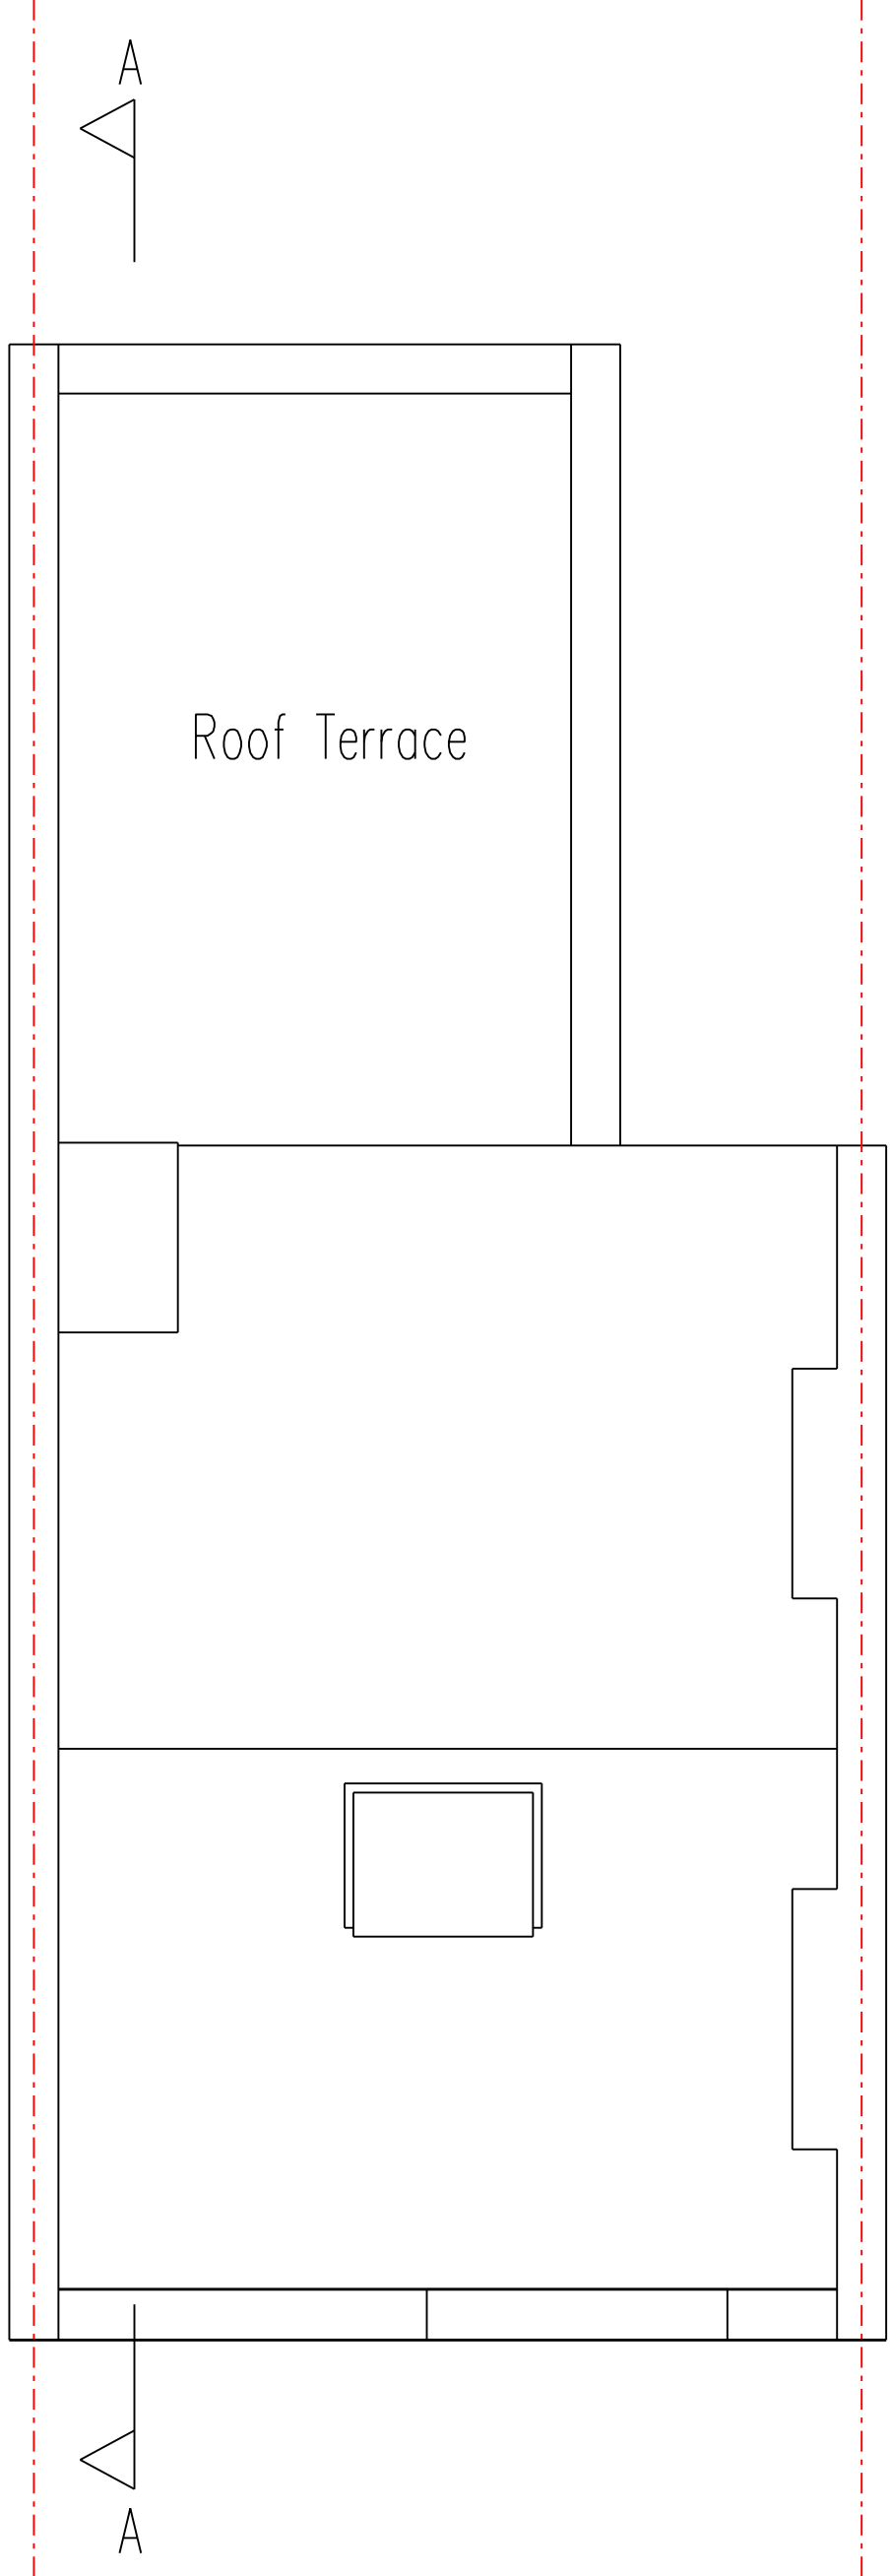

Existing Roof Plan



Written dimensions to be taken in preferences to scaled dimensions. The Contractor is responsible for checking all dimensions before work starts.

All work is to be carried out to the requirements, and to the satisfaction of the Local Authority. These drawings are for planning purposes only

Any discrepancies to be brought to the attention of 4D Planning Consultants immediately.

Location Plan

| Rev | Date | Description | by | chk |
|-----|------|-------------|----|-----|
| | | | | |
| | | | | |
| | | | | |
| | | | | |

4D PLANNING™

Architecture | Town Planning

T: 0203 1500 183 www.GetMePlanning.com

www.GetMePlanning.com

Client

Eleanor Morrison

Project

29 Lisburne Road, NW3 2NS

Title

Existing Drawings



Date: July 2020

Scale: 1:50 @ A1, 1:100 @ A3


Drawing No. 4D01

Rev:

B

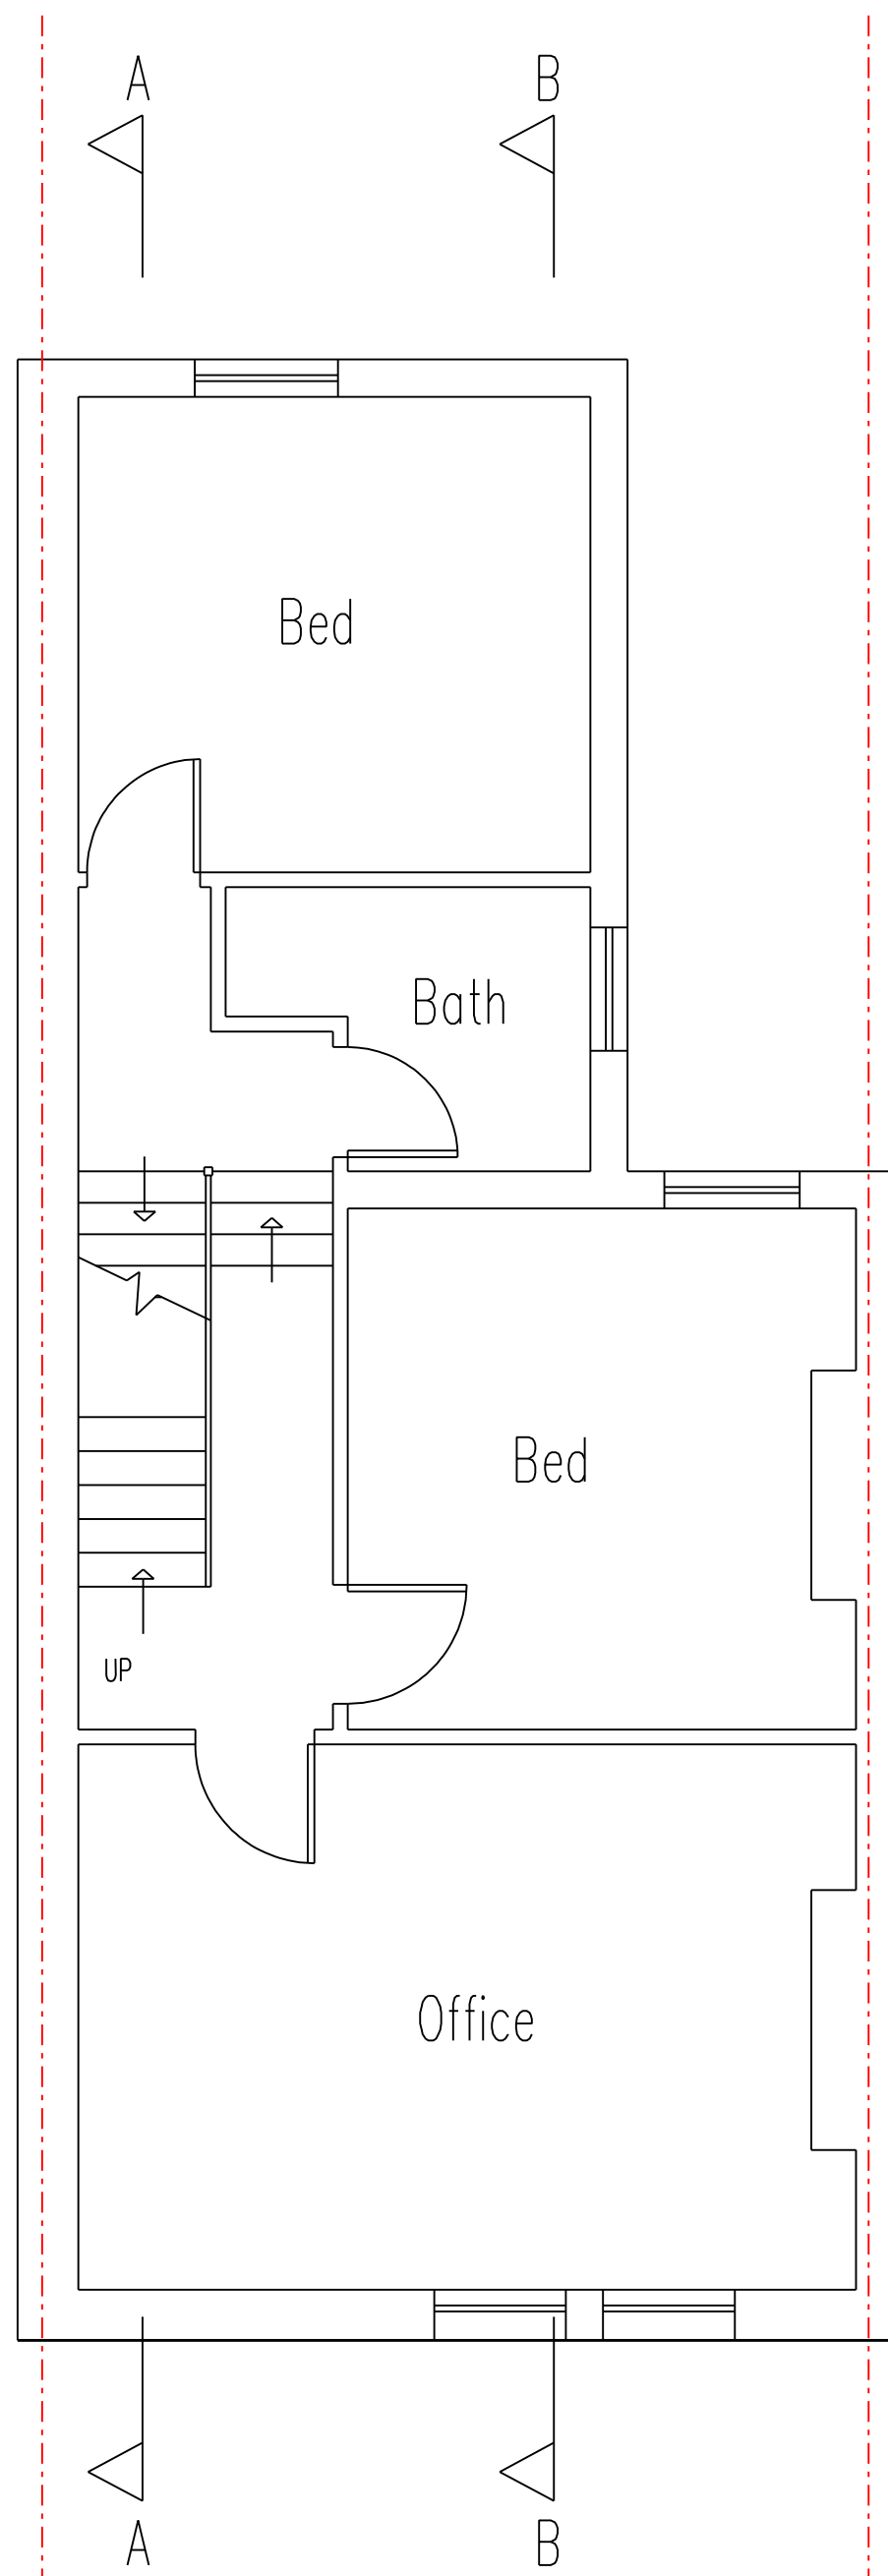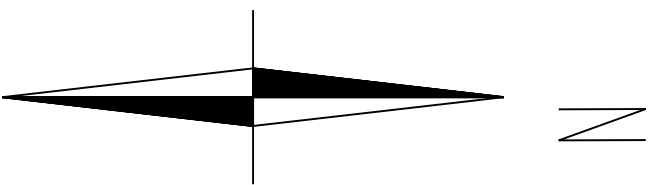


Proposed Second Floor

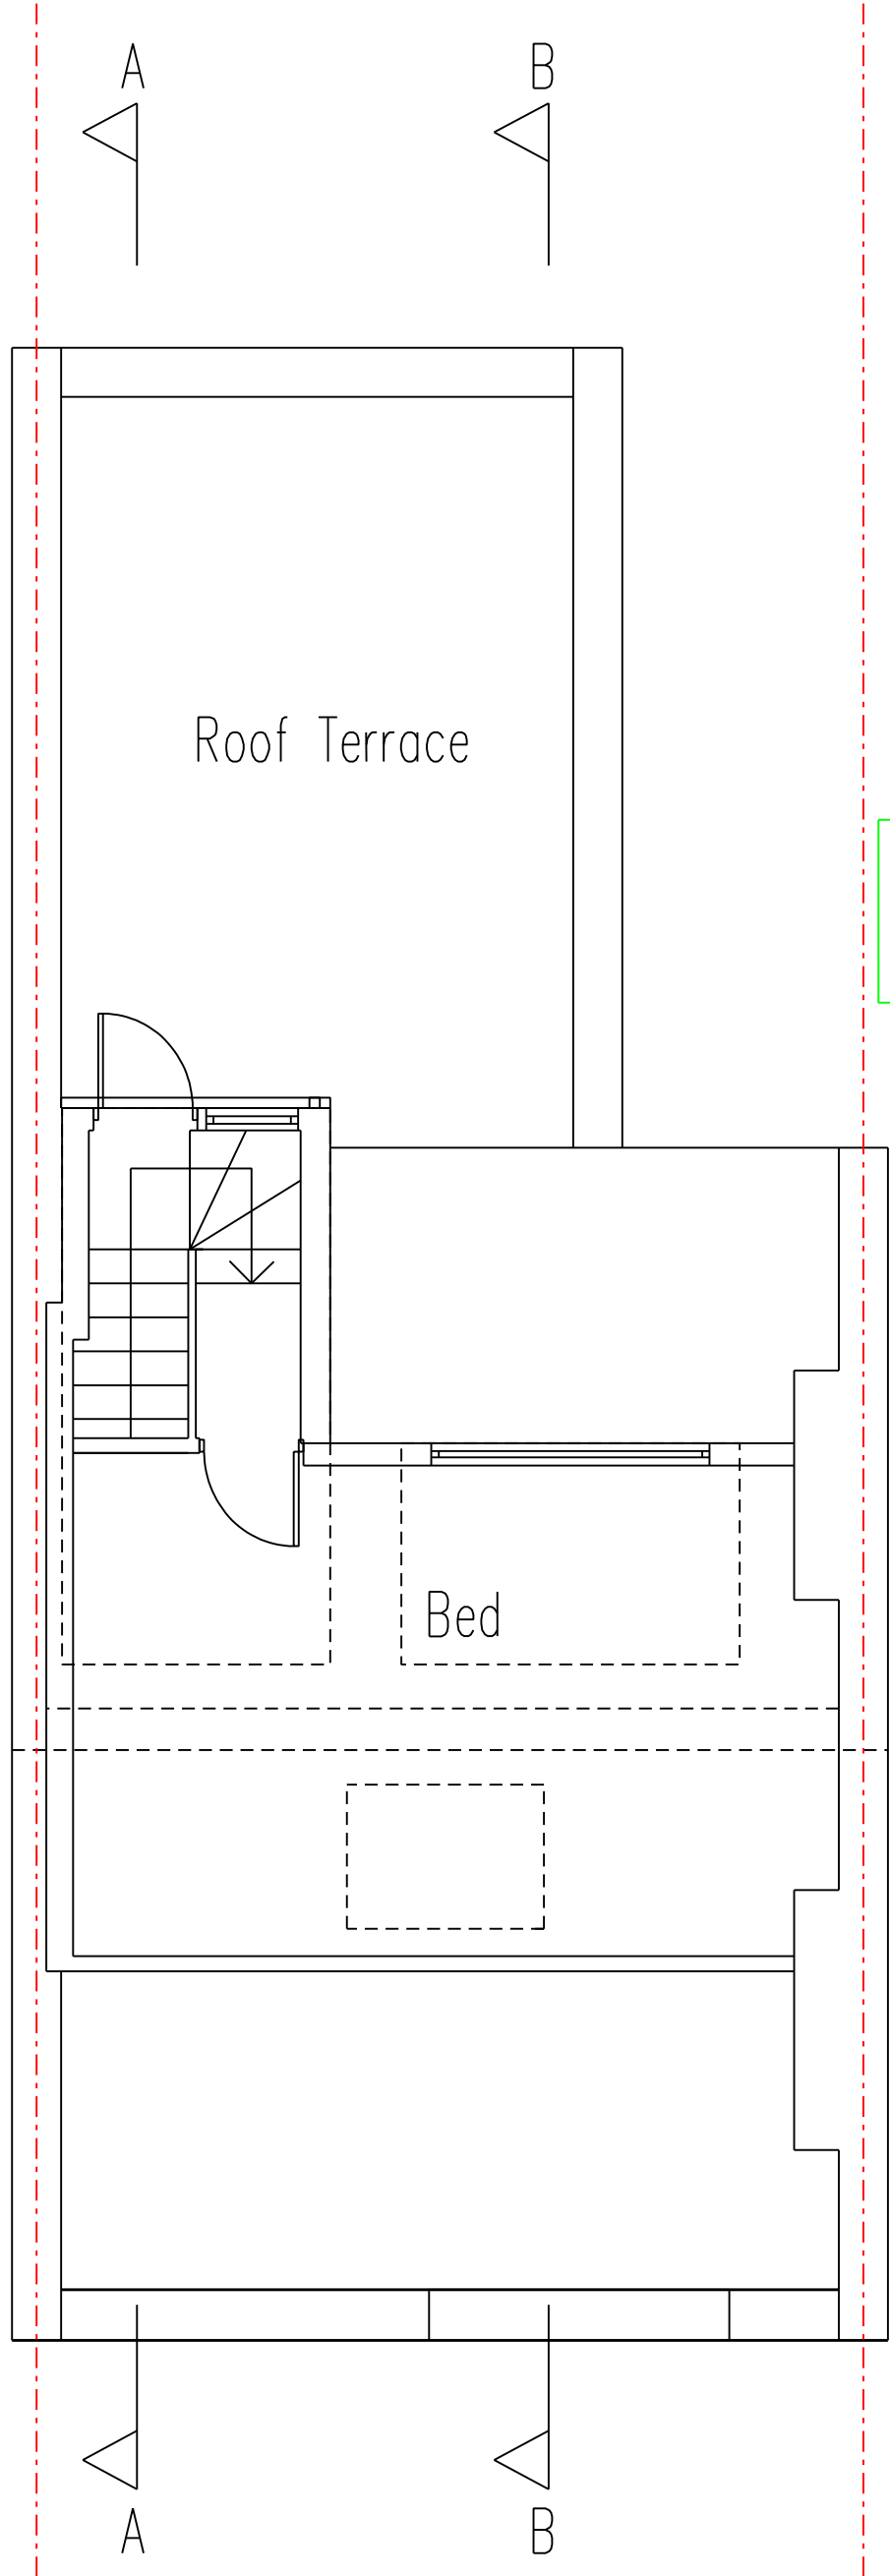

Proposed Loft Floor

Dormers to match design of neighbouring property at No. 23 Lisburne Rd (application Ref: 2006/3680/P)

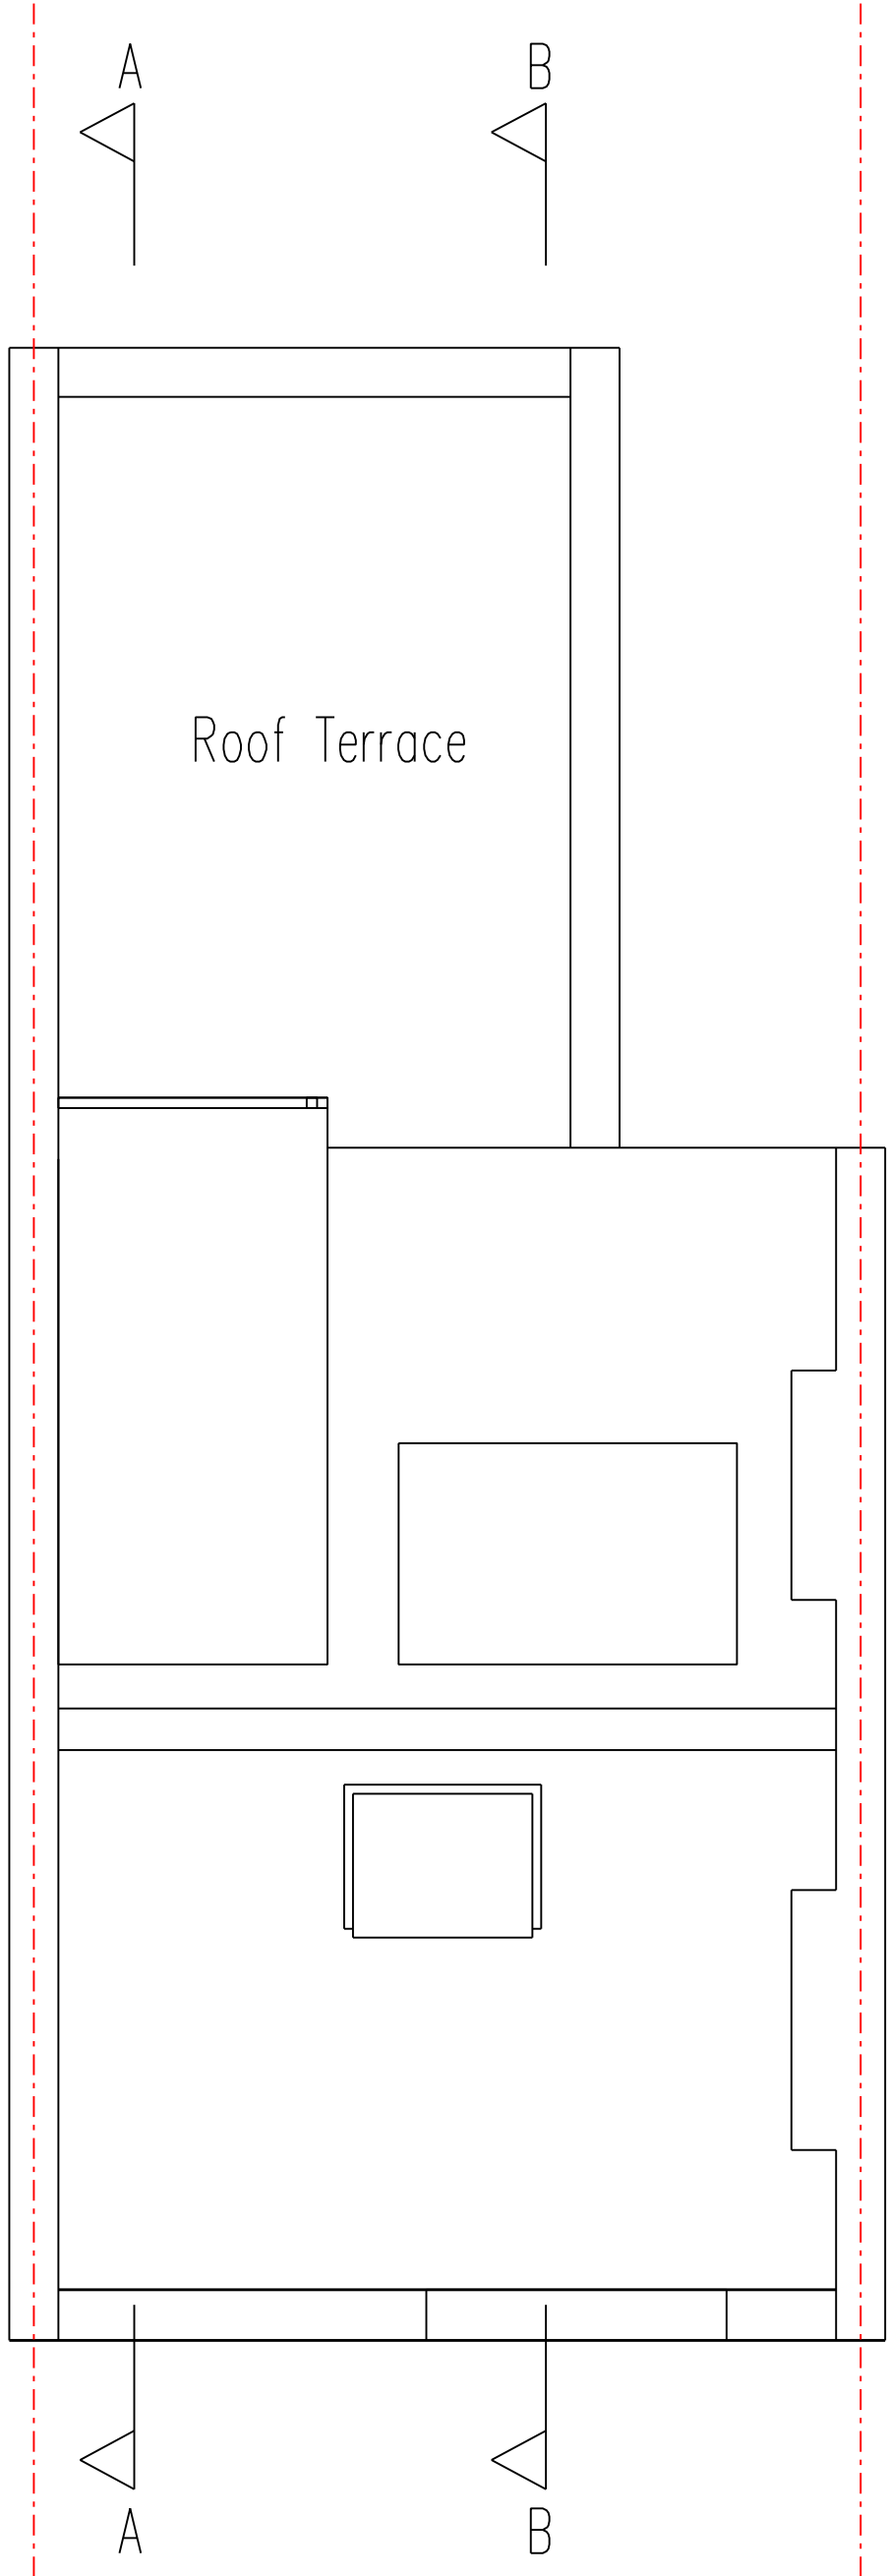

Proposed Roof Plan



Written dimensions to be taken in preferences to scaled dimensions. The Contractor is responsible for checking all dimensions before work starts.

All work is to be carried out to the requirements, and to the satisfaction of the Local Authority. These drawings are for planning purposes only

Any discrepancies to be brought to the attention of 4D Planning Consultants immediately.

Location Plan

| Rev | Date | Description | by | chk |
|-----|-------|-------------------------------------|----|-----|
| C | 01.03 | ALTERATIONS TO DORMER/ GLAZING SIZE | | |
| | | | | |
| | | | | |

4D PLANNING™

Architecture | Town Planning

T: 0203 1500 183 www.GetMePlanning.com

www.GetMePlanning.com

Client

Eleanor Morrison


Project

29 Lisburne Road, NW3 2NS

Title


Proposed Drawings

| | |
|------------------------------|--------|
| Date: July 2020 | Rev: C |
| Scale: 1:50 @ A1, 1:100 @ A3 | |
| Drawing No. 4D02 | |

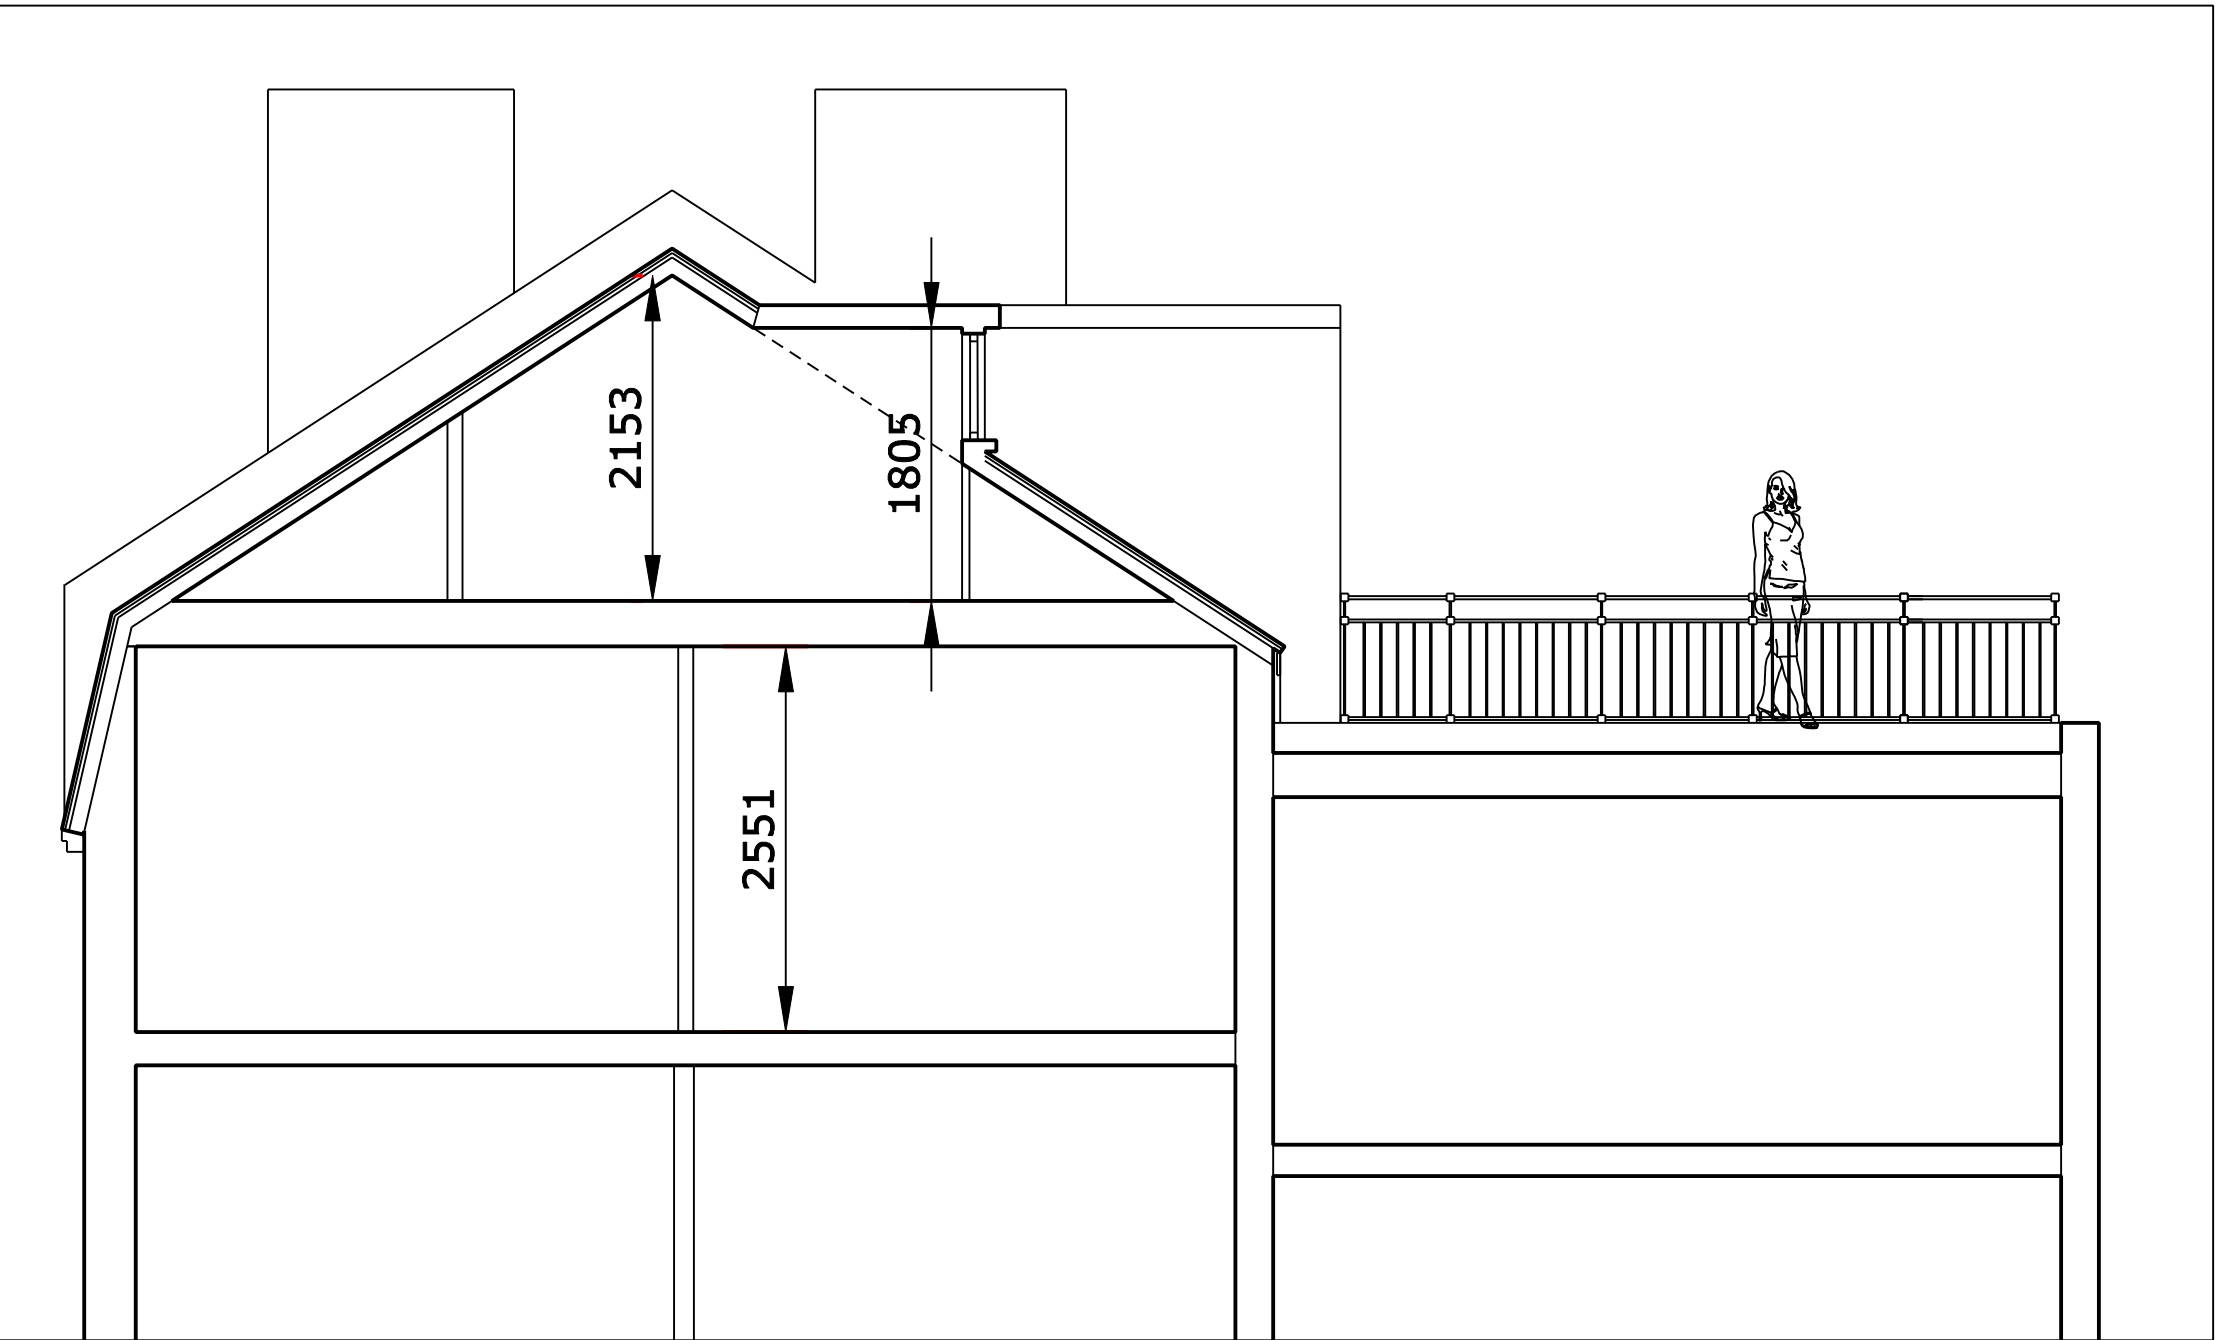


Proposed Section B-B

Dormers to match design of neighbouring property at No. 23 Lisburne Rd (application Ref: 2006/3680/P)

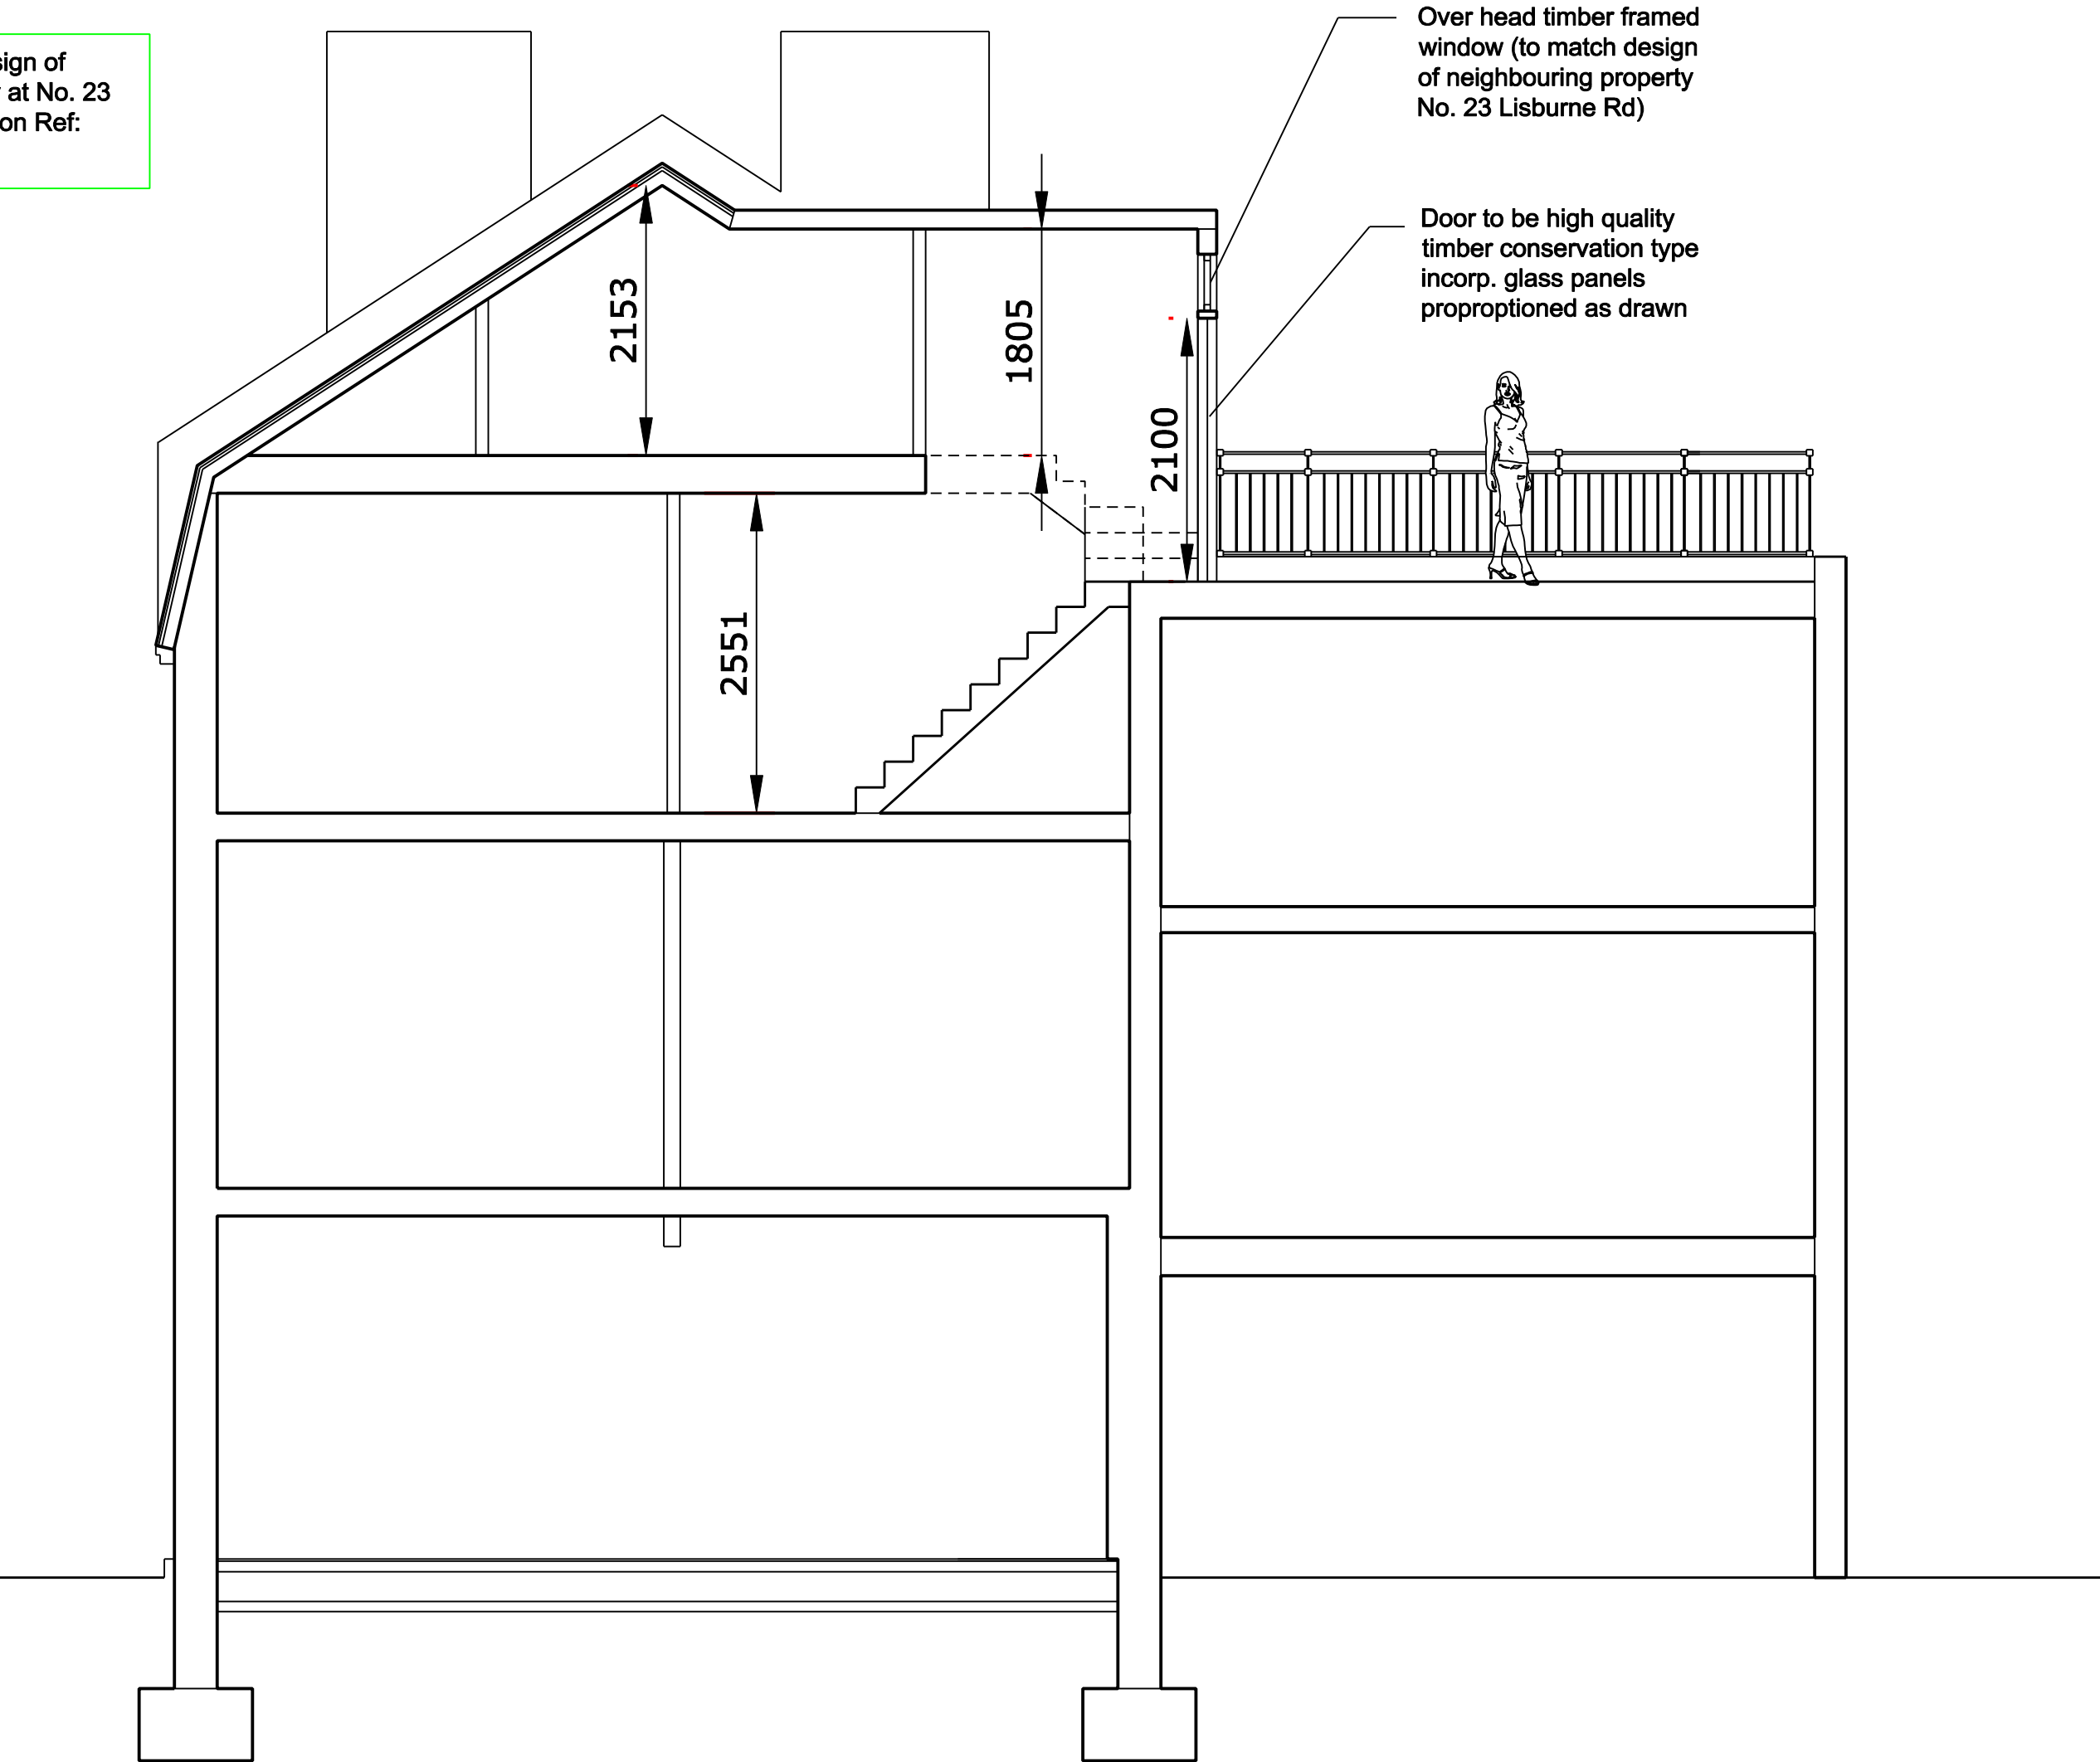

Proposed Right Elevation/Section A-A

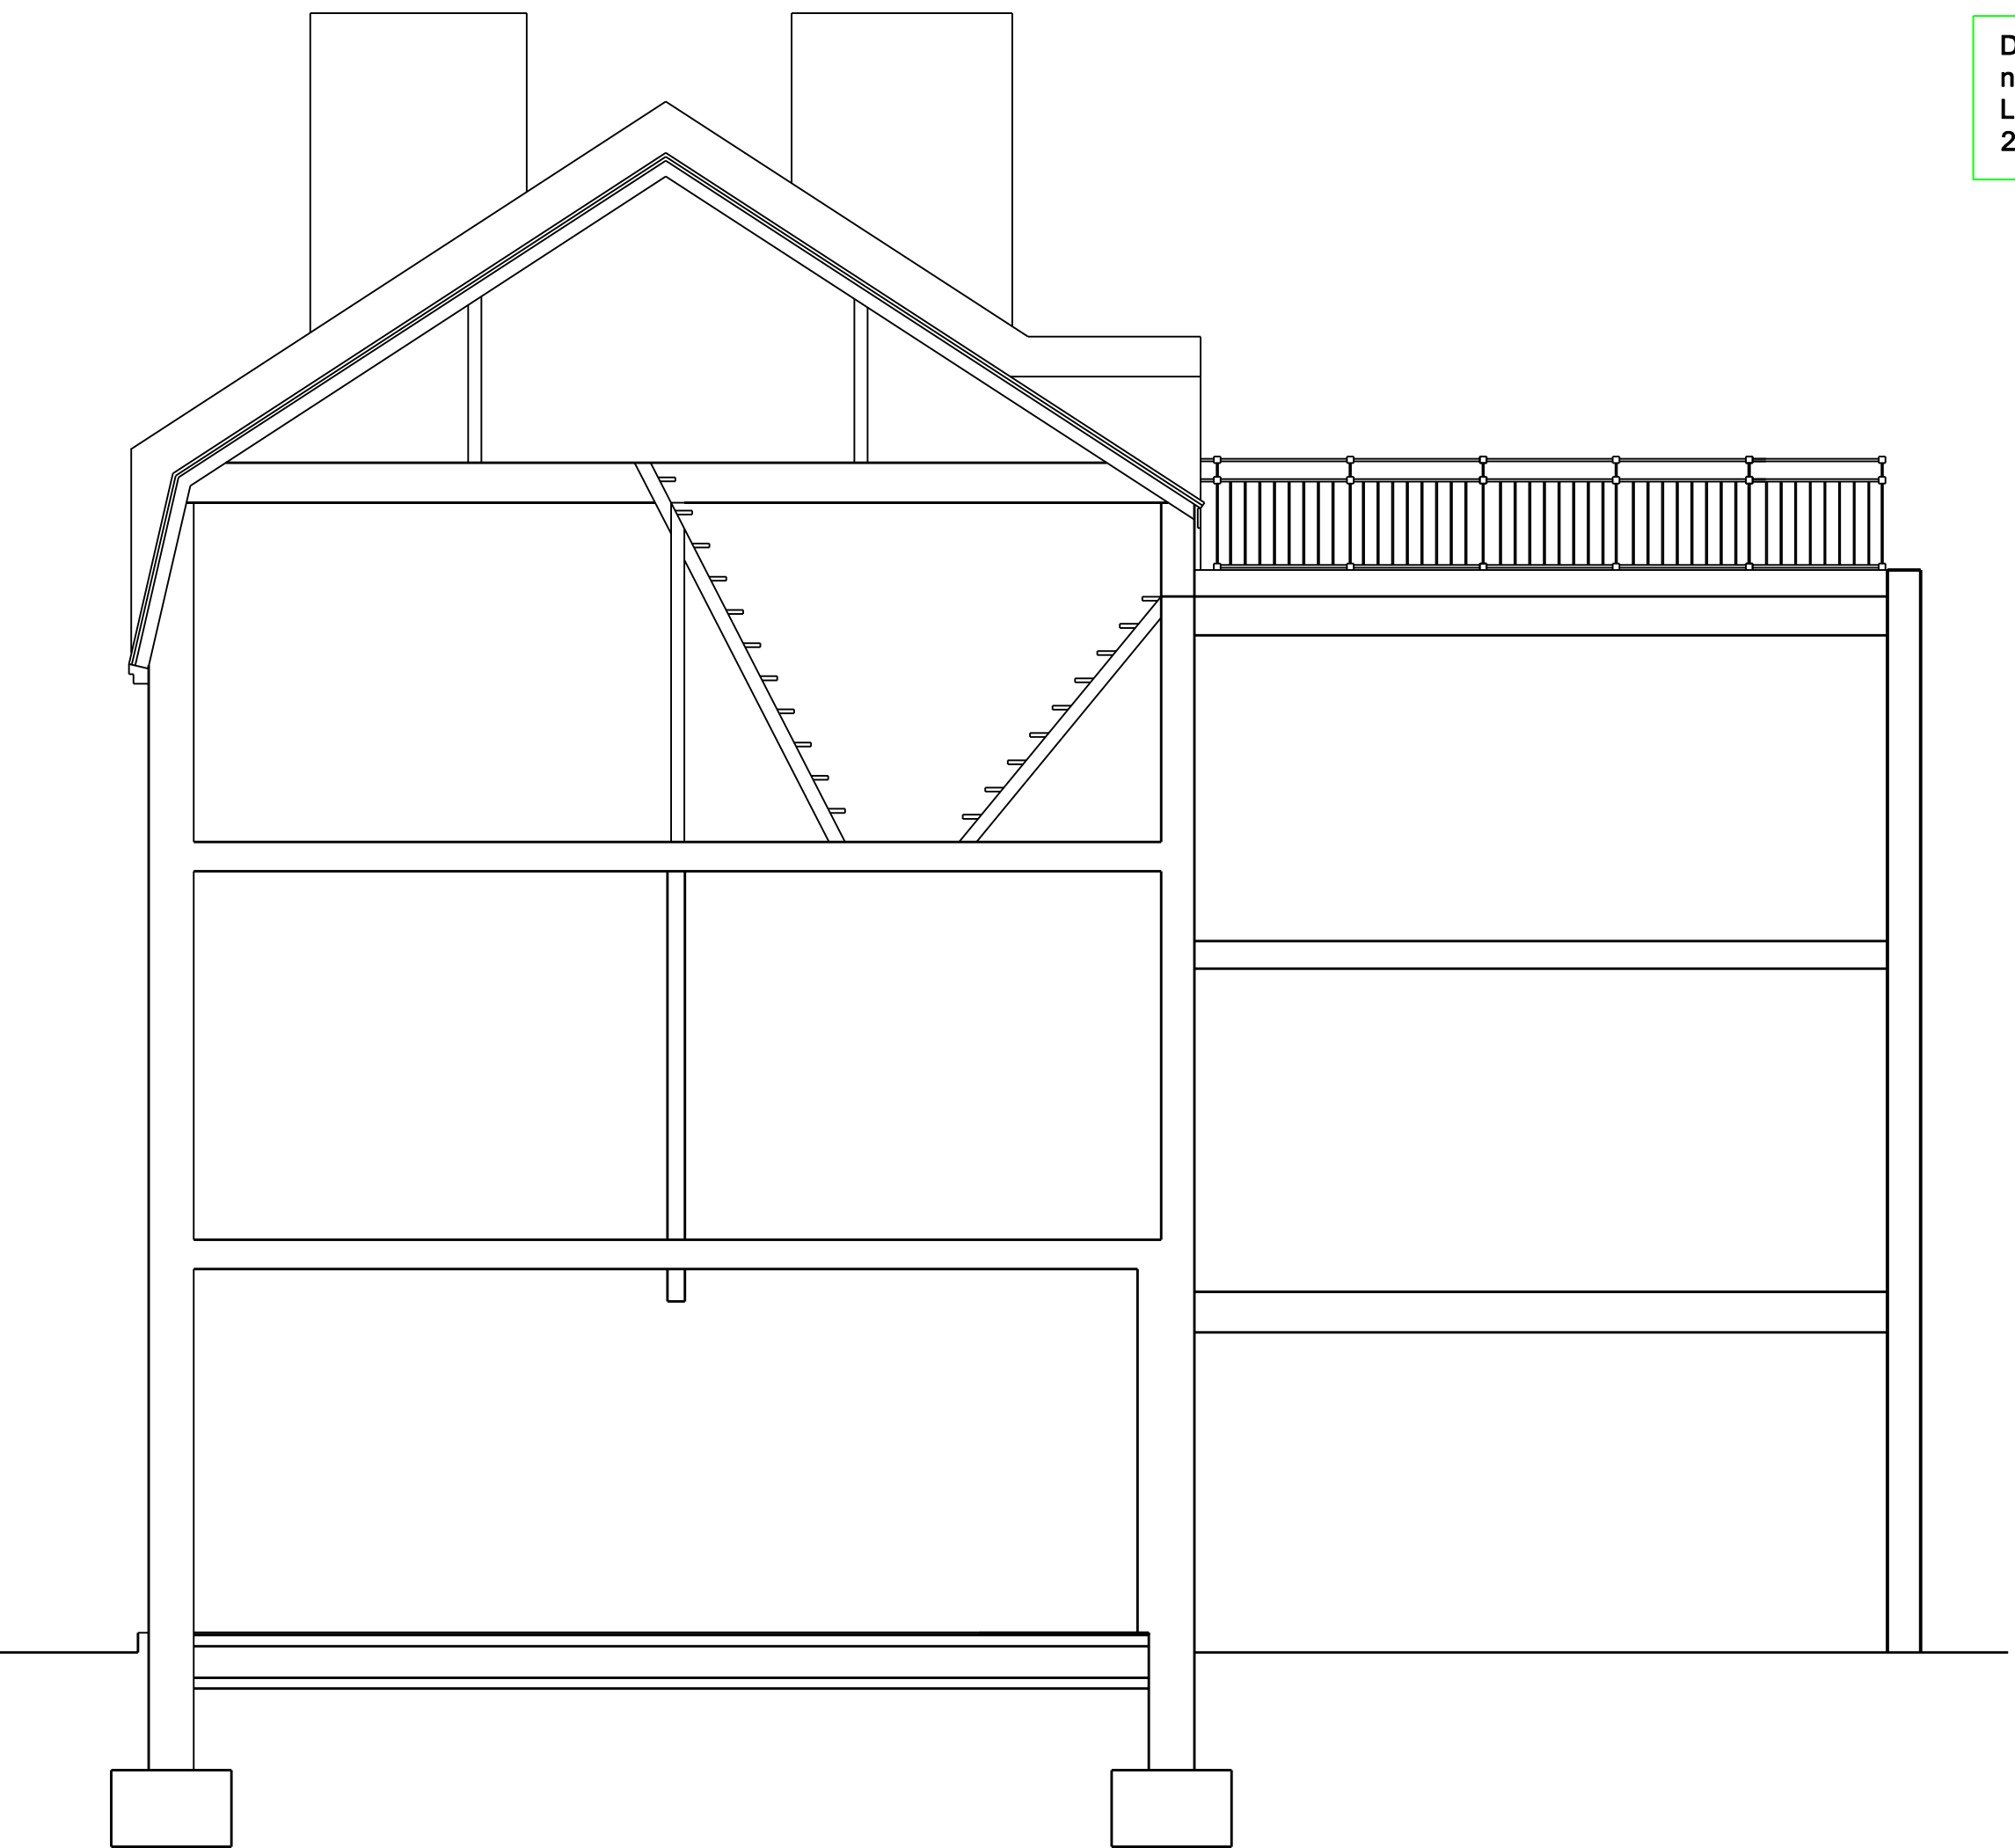

Existing Right Elevation/Section A-A

Written dimensions to be taken in preferences to scaled dimensions. The Contractor is responsible for checking all dimensions before work starts.

All work is to be carried out to the requirements, and to the satisfaction of the Local Authority. These drawings are for planning purposes only

Any discrepancies to be brought to the attention of 4D Planning Consultants immediately.

Location Plan

| Rev | Date | Description | by | chk |
|-----|------|-------------|----|-----|
| | | | | |
| | | | | |
| | | | | |

4D PLANNING™

Architecture | Town Planning

T: 0203 1500 183 www.GetMePlanning.com

www.GetMePlanning.com




Client

Eleanor Morrison

Project
29 Lisburne Road, NW3 2NS

Title
Existing & Proposed Drawings

| | |
|------------------------------|------|
| Date: July 2020 | Rev: |
| Scale: 1:50 @ A1, 1:100 @ A3 | B |
| Drawing No. 4D03 | |

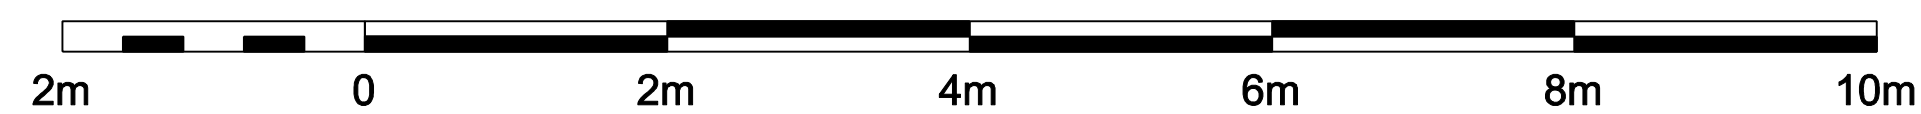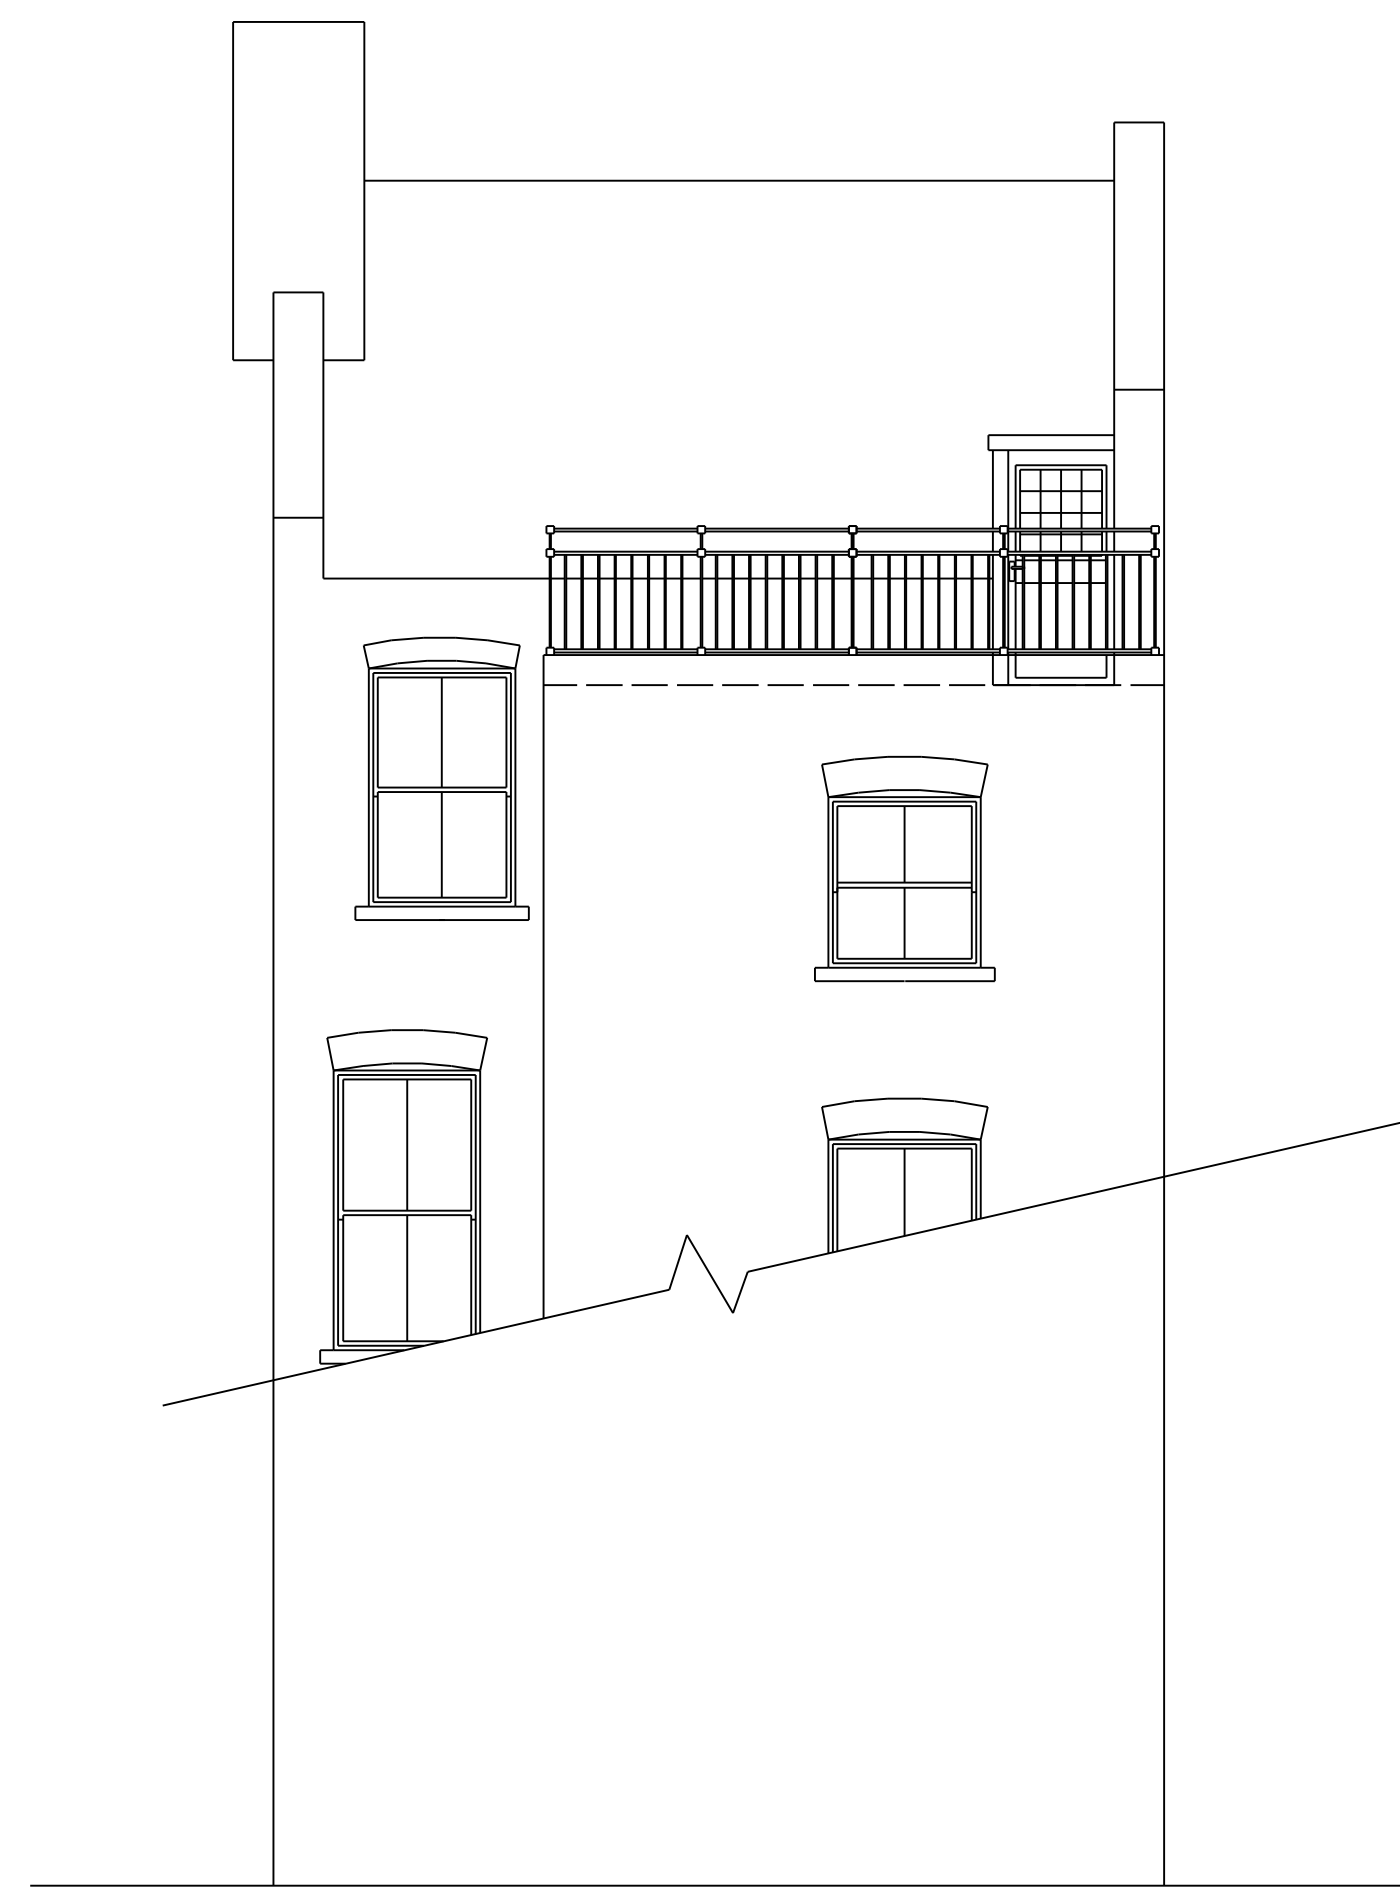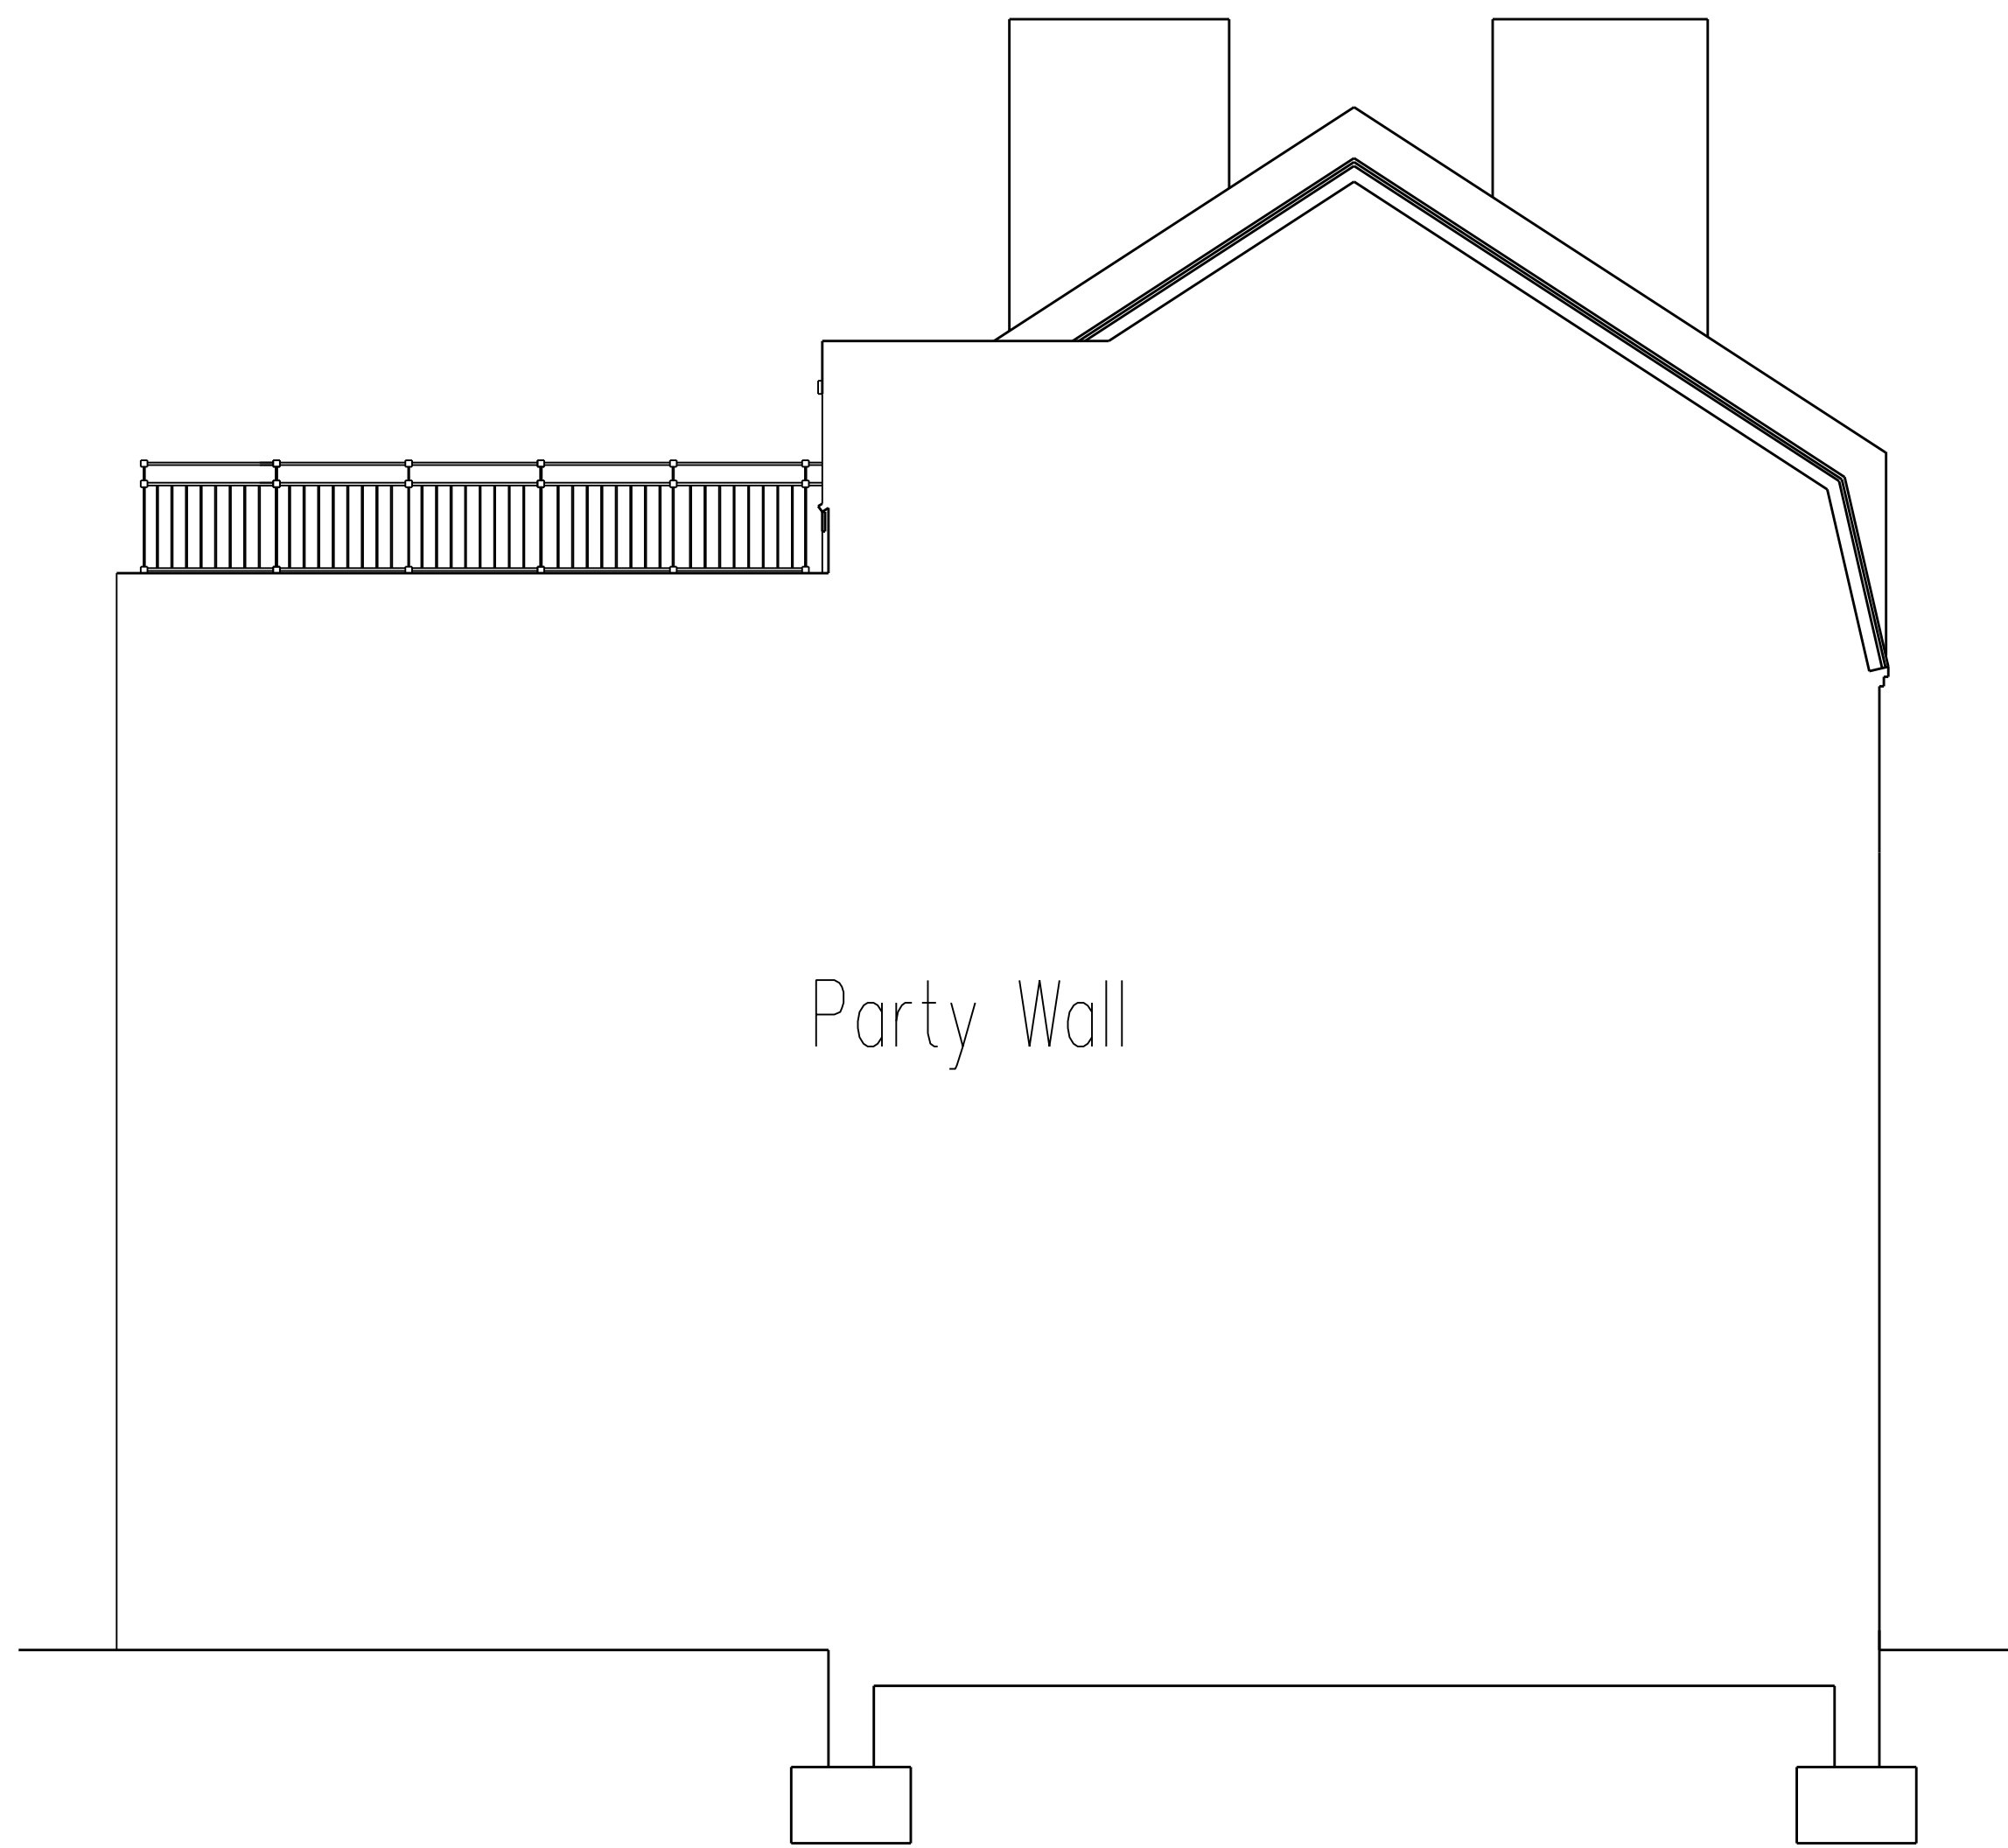

Written dimensions to be taken in preferences to scaled dimensions. The Contractor is responsible for checking all dimensions before work starts.

All work is to be carried out to the requirements, and to the satisfaction of the Local Authority. These drawings are for planning purposes only

Any discrepancies to be brought to the attention of 4D Planning Consultants immediately.

Location Plan

| Rev | Date | Description | by | chk |
|-----|------|-------------|----|-----|
| | | | | |
| | | | | |
| | | | | |
| | | | | |

4D PLANNING™

Architecture | Town Planning

T: 0203 1500 183 www.GetMePlanning.com

www.GetMePlanning.com

Client

Eleanor Morrison

Project

29 Lisburne Road, NW3 2NS

Title

Existing Drawings


Date: July 2020

Scale: 1:50 @ A1, 1:100 @ A3


Drawing No. 4D04

Rev:


B

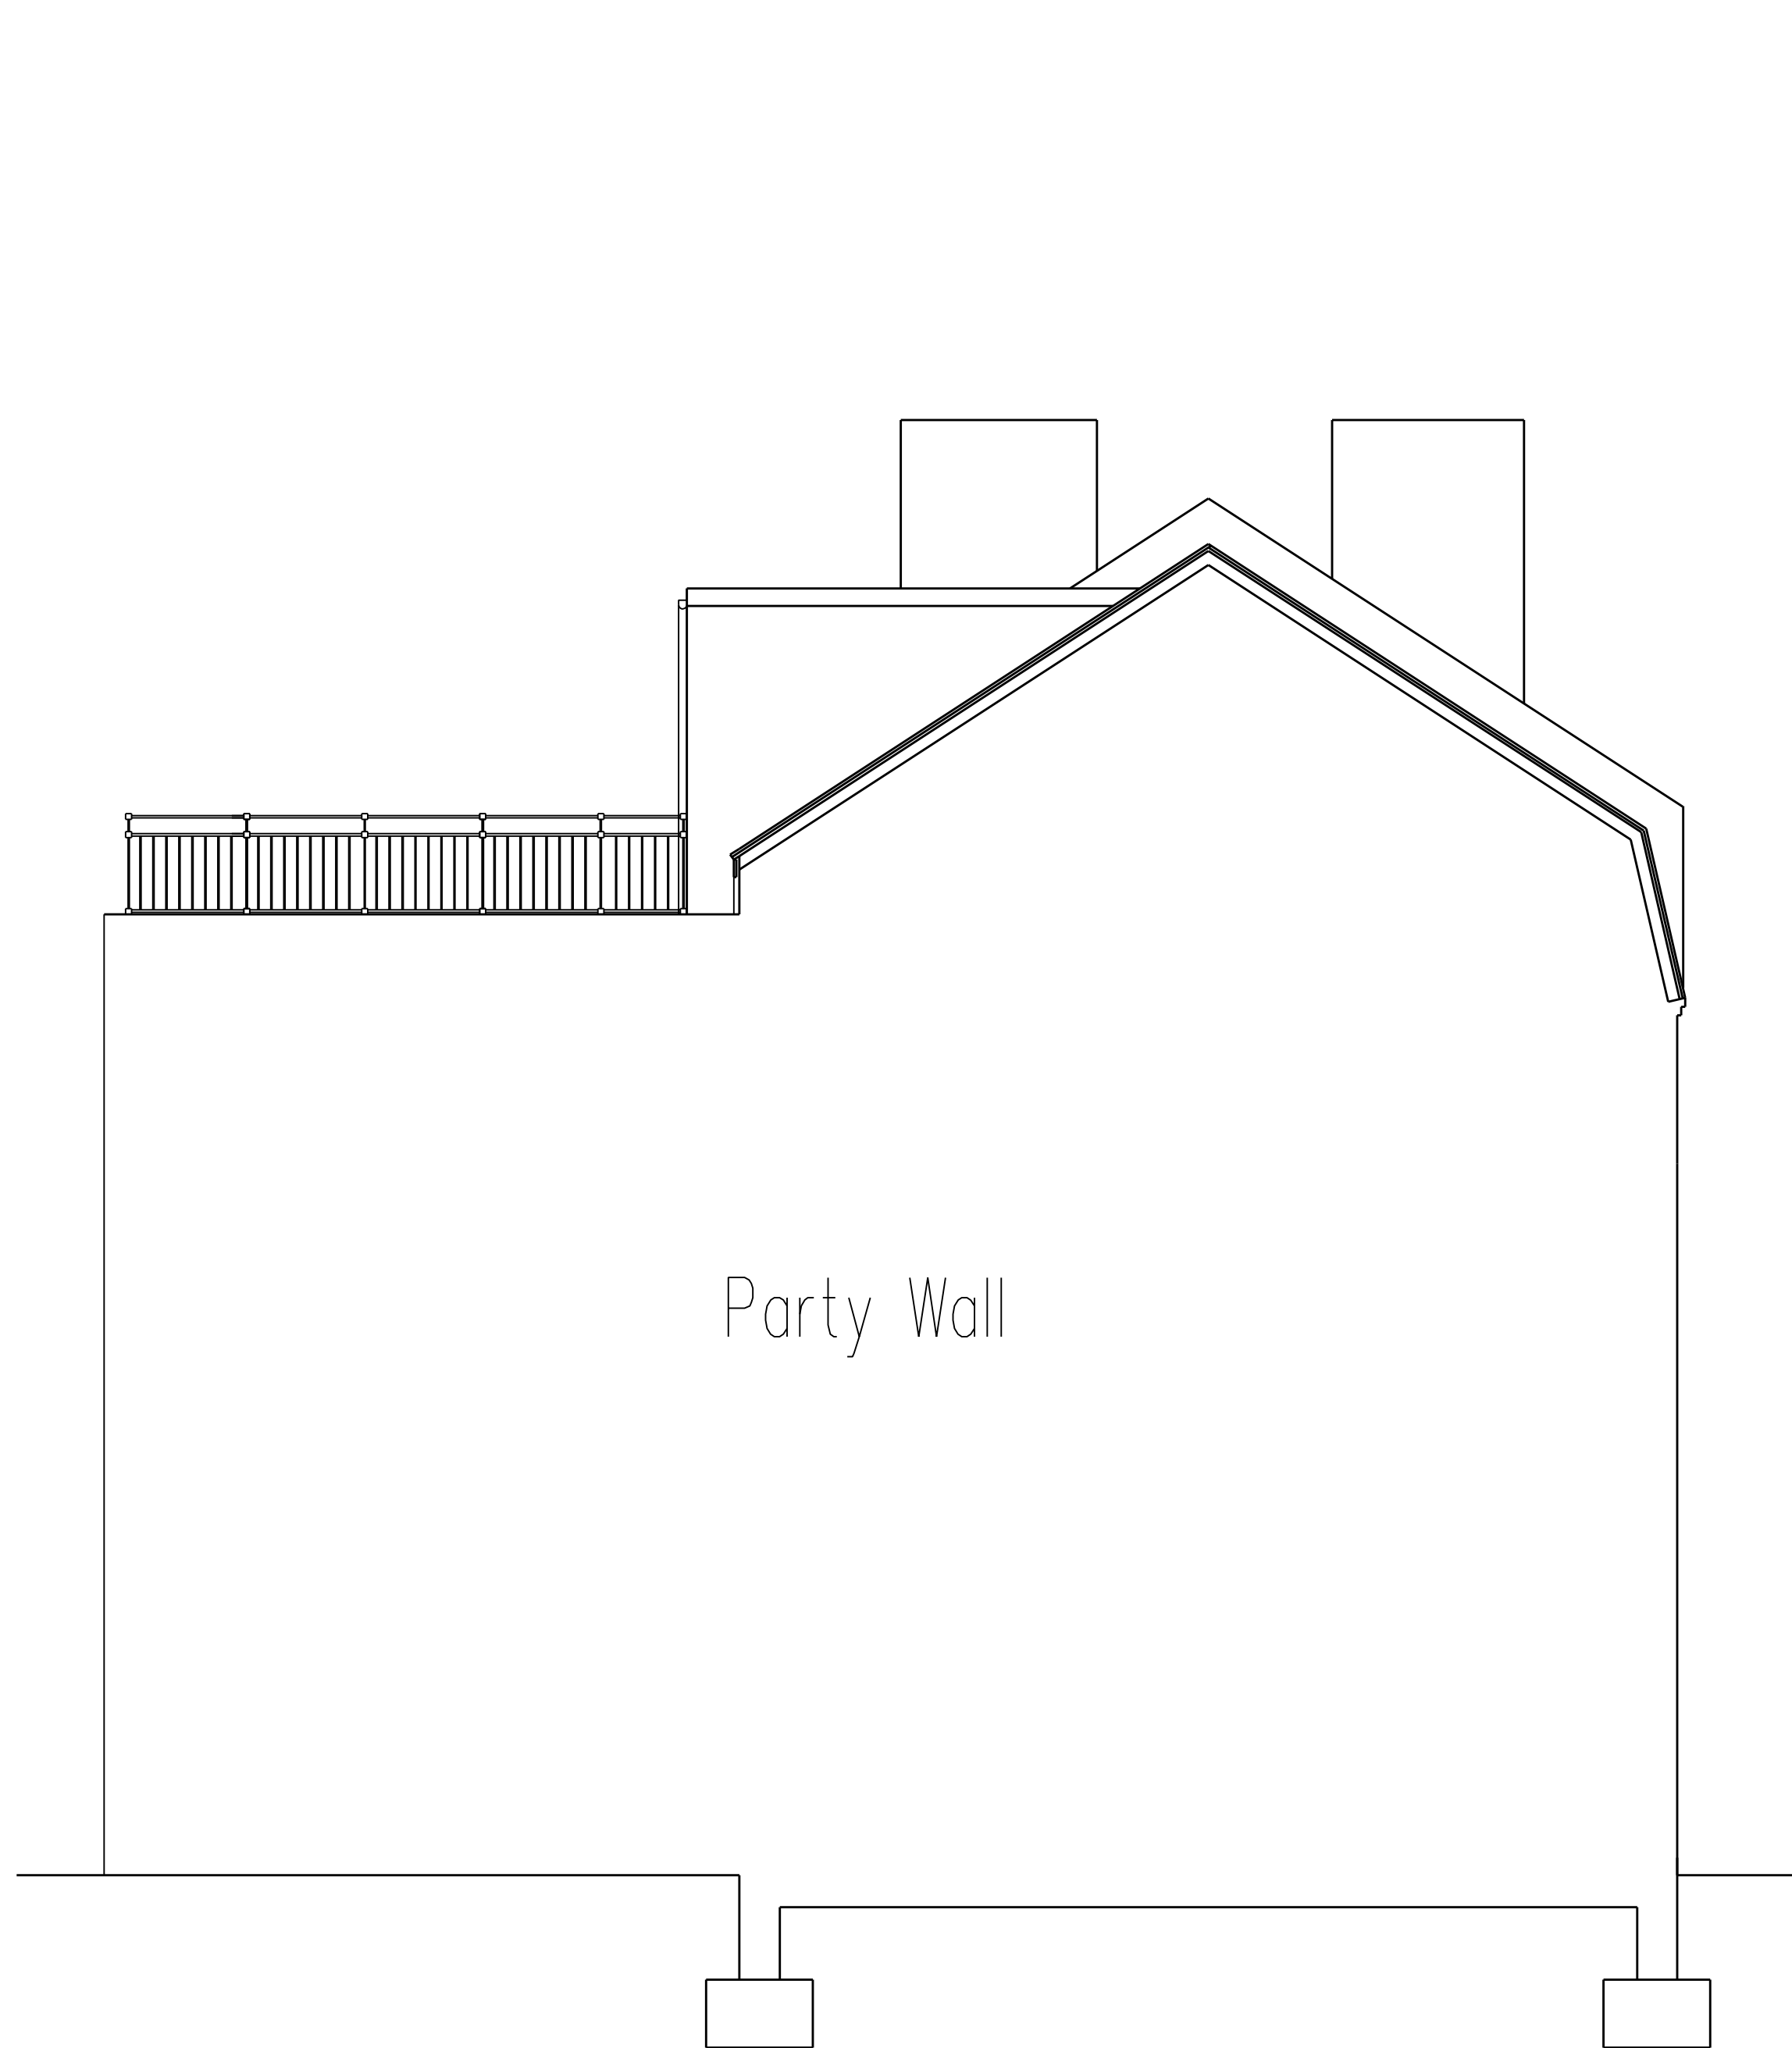

Proposed Left Elevation

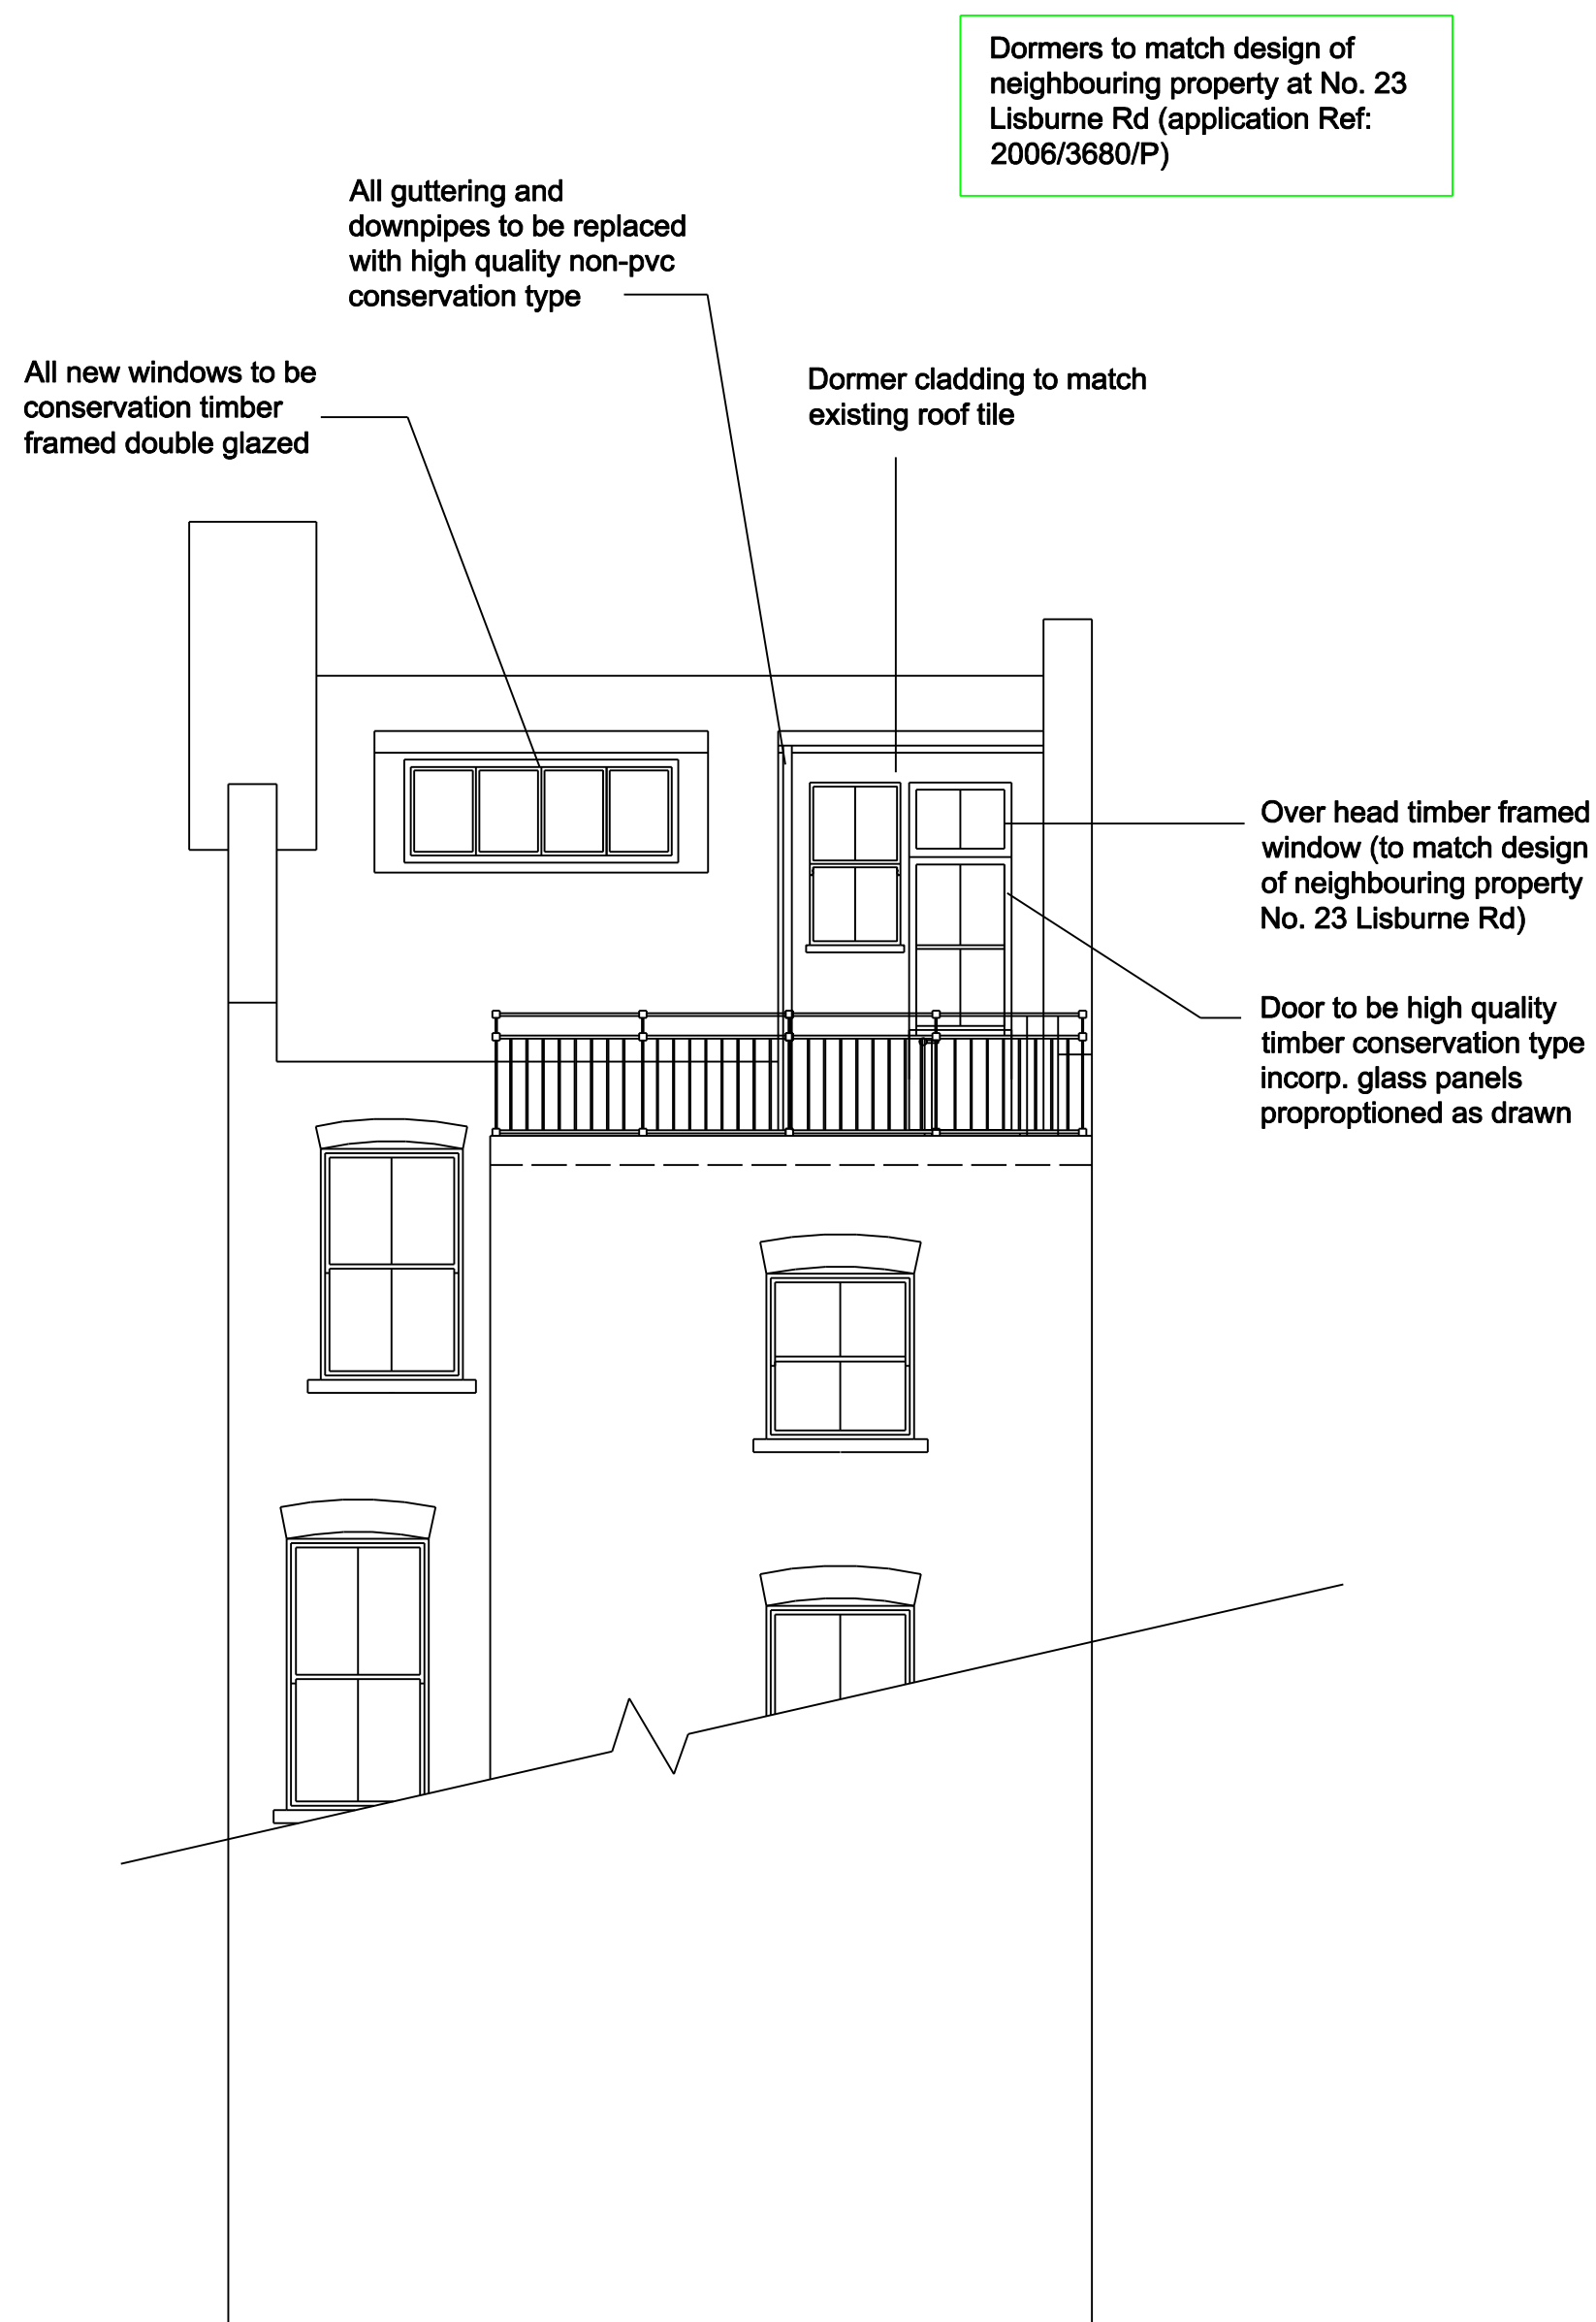

Proposed Rear Elevation

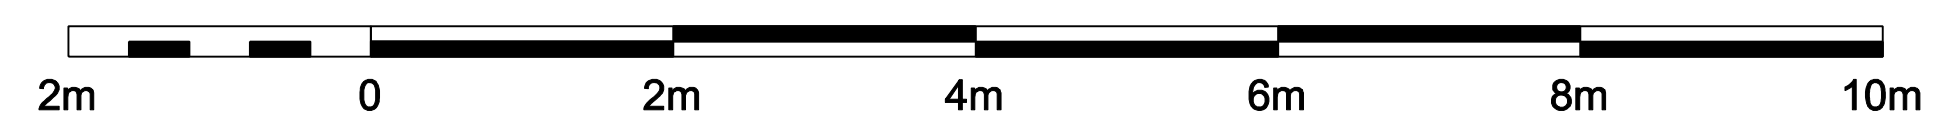

Written dimensions to be taken in preferences to scaled dimensions. The Contractor is responsible for checking all dimensions before work starts.

All work is to be carried out to the requirements, and to the satisfaction of the Local Authority. These drawings are for planning purposes only

Any discrepancies to be brought to the attention of 4D Planning Consultants immediately.

Location Plan

| Rev | Date | Description | by | chk |
|-----|-------|-------------------------------------|----|-----|
| C | 01.03 | ALTERATIONS TO DORMER/ GLAZING SIZE | | |
| | | | | |
| | | | | |
| | | | | |

4D PLANNING™

Architecture | Town Planning

T: 0203 1500 183 www.GetMePlanning.com

www.GetMePlanning.com

Client

Eleanor Morrison

Project

29 Lisburne Road, NW3 2NS

Title

Proposed Drawings

| | |
|------------------------------|------------------|
| Date: July 2020 | Rev: C |
| Scale: 1:50 @ A1, 1:100 @ A3 | |
| Drawing No. 4D05 | |