



PROPOSED PLANS

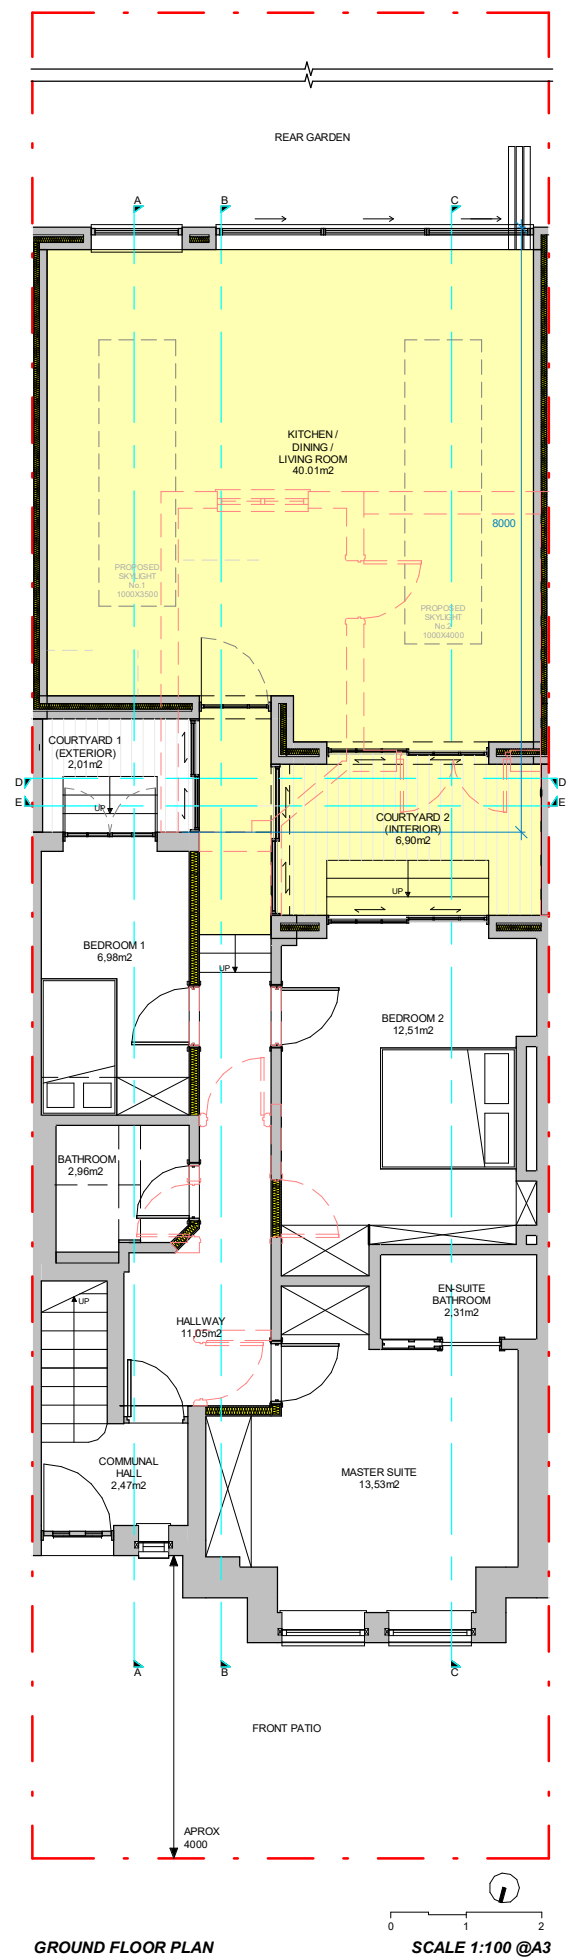

GROUND FLOOR PLAN

SCALE 1:100 @A3

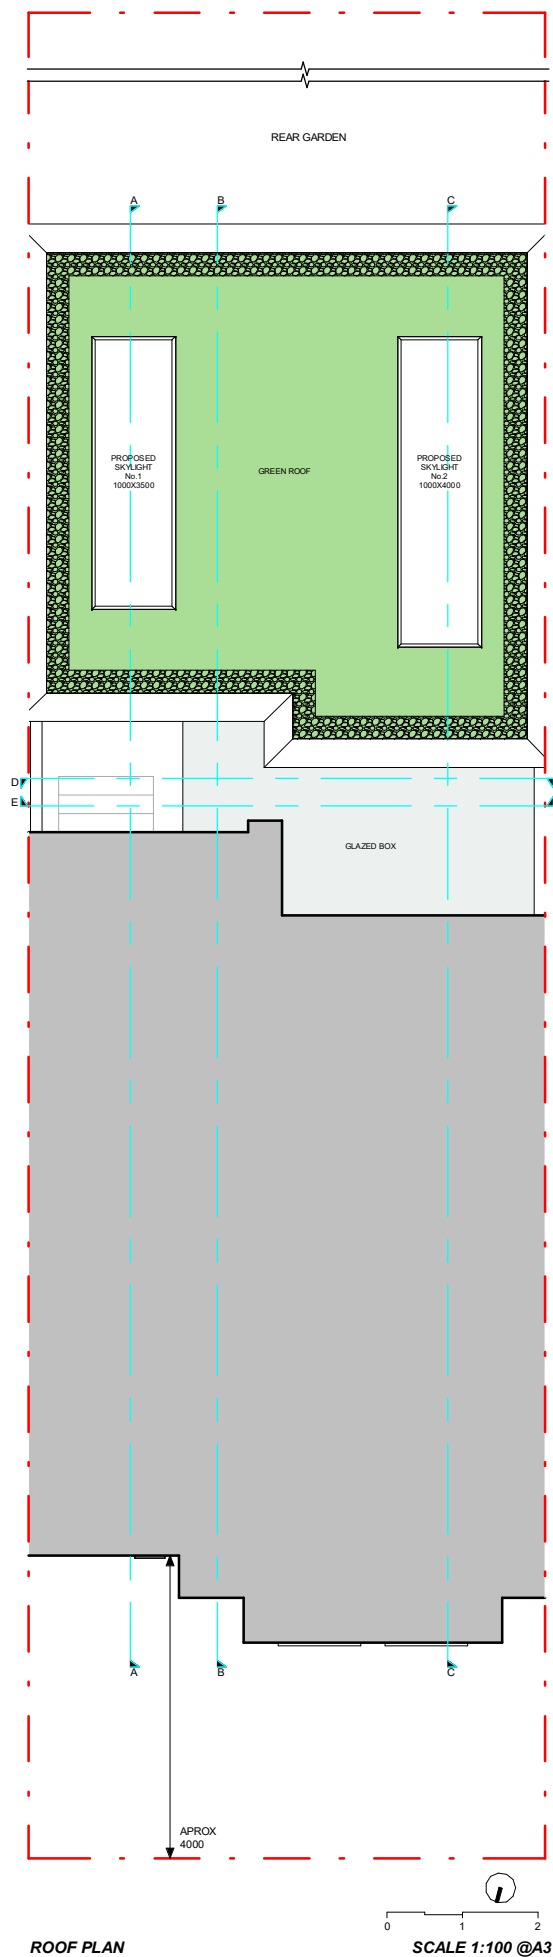

ROOF PLAN

SCALE 1:100 @A3

- KEY LABEL**
- Boundary line
 - Existing walls
 - Proposed Stud wall
 - Proposed External wall
 - Proposed new floor
 - Proposed new roof
 - Demolished wall

NOTE:

- Design subject to investigation.
- Design subject to SE Detail.

PROPOSED GIA = 50.6m²

Proficiency

Design & Build

663 FINCHLEY ROAD, HAMPSTEAD
LONDON
NW2 2HN

TEL. 02074356231
PROFICIENCYARCHITECT@GMAIL.COM
WWW.PROFICIENCYLTD.CO.UK

RIBA

Royal Institute of
British Architects



PLEASE NOTE

1. All dimensions to be verified on site.
2. All dimensions are in millimeters.
3. No work shall commence until all approvals and agreements have been obtained. These include, Planning, Building Regulations, Thames Water and party Wall.
4. The Copyright of this drawing belongs to Proficiency Design & Build.

CLIENT:

MARK LAMBERT

PROJECT:

GROUND FLOOR REAR EXTENSION +
FULL REFURBISHMENT

ADDRESS:

10 WEECH ROAD, WEST HAMPSTEAD,
LONDON, NW6 1DL

TITLE:

**PROPOSED
PLANS**

DATE:

26/02/2021

PROJECT NUM:

P-021

SCALE:

1/100 (@ A3)

DRAWING NUM:

PR-01

REV:





A

STATUS:

PROPOSED ELEVATIONS

KEY LABEL

— — — — — - Boundary line

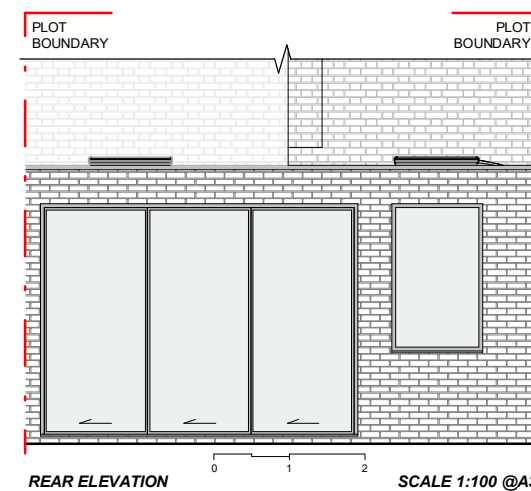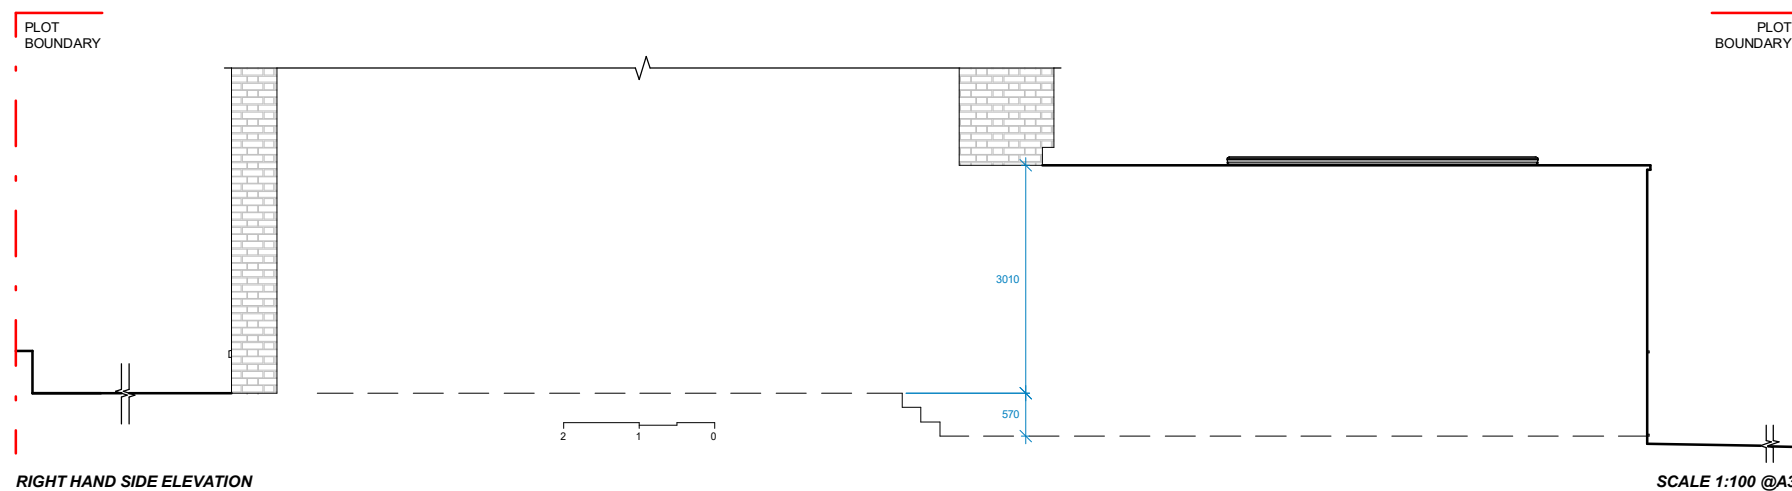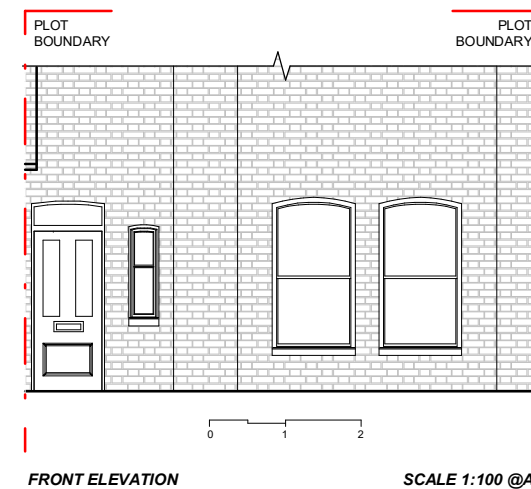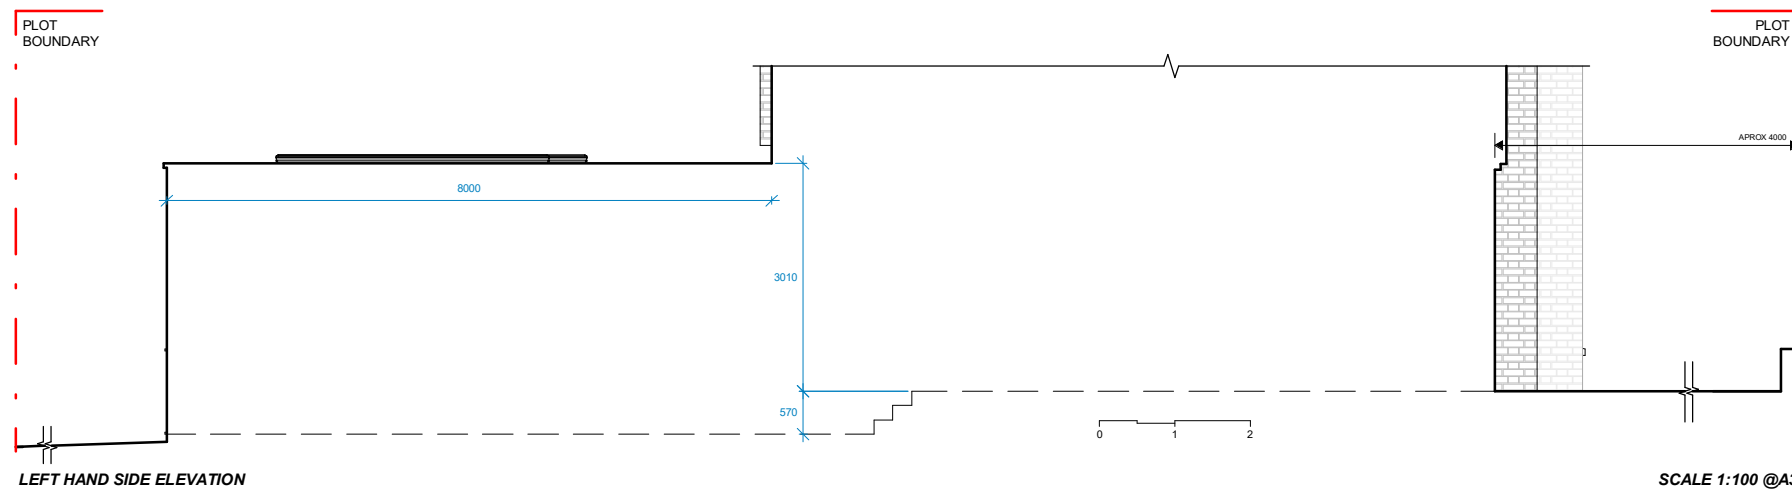

Proficiency

Design & Build

663 FINCHLEY ROAD, HAMPSTEAD
LONDON
NW2 2HN

TEL. 02074356231
PROFICIENCYARCHITECT@GMAIL.COM
WWW.PROFICIENCYLTD.CO.UK

RIBA 
Royal Institute of
British Architects


Architects Registration Board

PLEASE NOTE

1. All dimensions to be verified on site.
2. All dimensions are in millimeters.
3. No work shall commence until all approvals and agreements have been obtained. These include, Planning, Building Regulations, Thames Water and party Wall.
4. The Copyright of this drawing belongs to Proficiency Design & Build.

CLIENT:

MARK LAMBERT

PROJECT:

GROUND FLOOR REAR EXTENSION +
FULL REFURBISHMENT

ADDRESS:

10 WEECH ROAD, WEST HAMPSTEAD,
LONDON, NW6 1DL

TITLE:

**PROPOSED
ELEVATIONS**

DATE:

26/02/2021

PROJECT NUM:

P-021

SCALE:

1/100 (@ A3)


DRAWING NUM:

PR-02

REV:


A

STATUS:

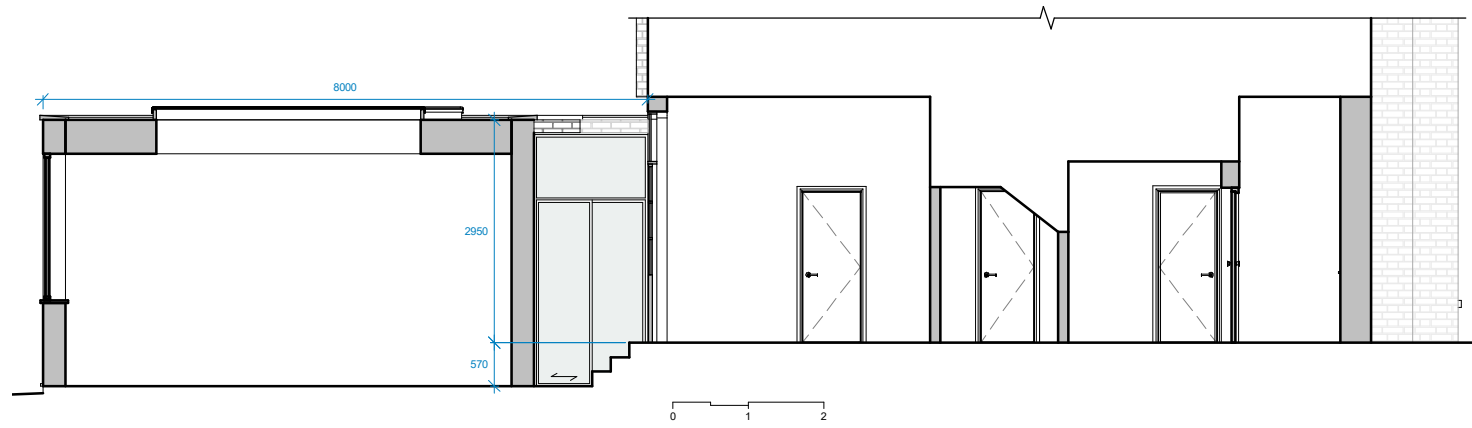


SECTION - AA

SCALE 1:100 @A3

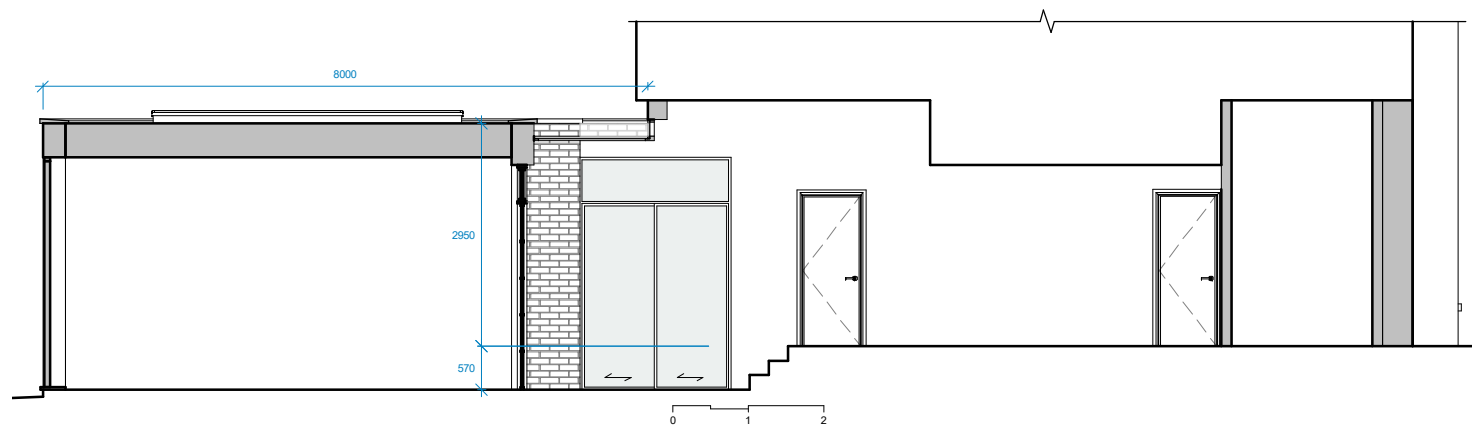

SECTION - BB

SCALE 1:100 @A3

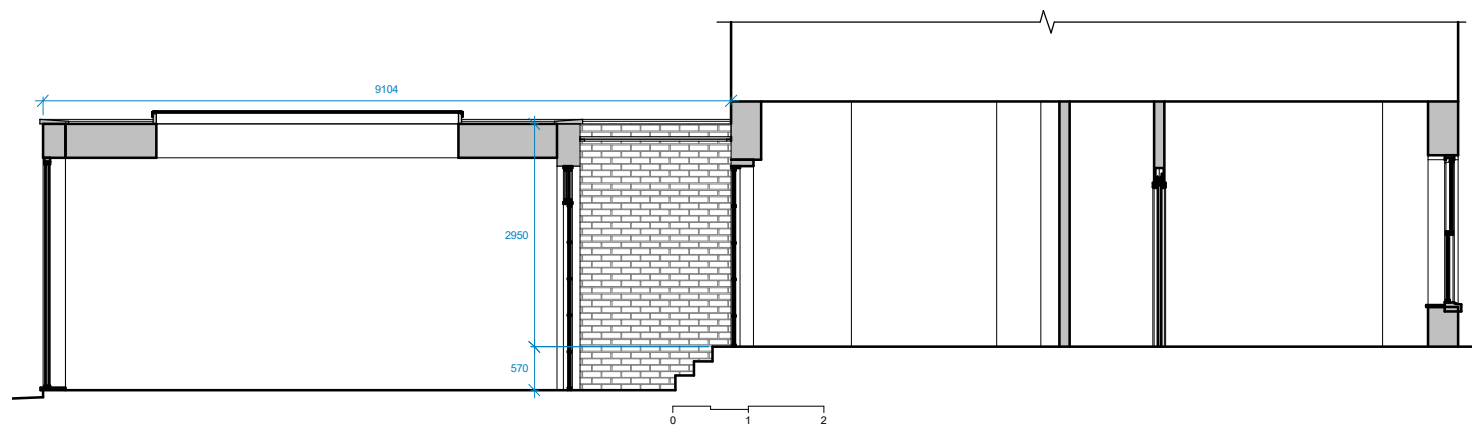


SECTION - CC

SCALE 1:100 @A3



SECTION - DD

SCALE 1:100 @A3

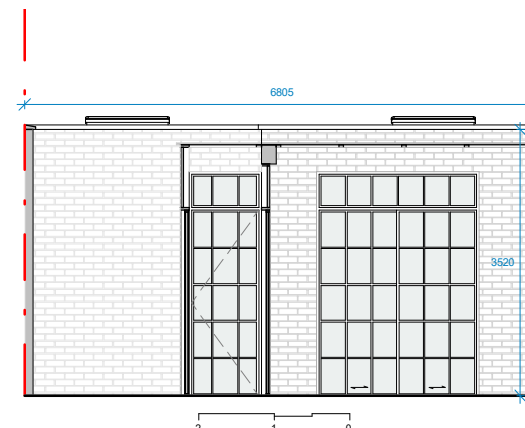

SECTION - EE

SCALE 1:100 @A3

Proficiency

Design & Build

663 FINCHLEY ROAD, HAMPSTEAD
LONDON
NW2 2HN

TEL. 02074356231
PROFICIENCYARCHITECT@GMAIL.COM
WWW.PROFICIENCYLTD.CO.UK

RIBA
Royal Institute of
British Architects



PLEASE NOTE

1. All dimensions to be verified on site.
2. All dimensions are in millimeters.
3. No work shall commence until all approvals and agreements have been obtained. These include, Planning, Building Regulations, Thames Water and party Wall.
4. The Copyright of this drawing belongs to Proficiency Design & Build.

CLIENT:

MARK LAMBERT

PROJECT:

GROUND FLOOR REAR EXTENSION +
FULL REFURBISHMENT

ADDRESS:

10 WEECH ROAD, WEST HAMPSTEAD,
LONDON, NW6 1DL

TITLE:

**PROPOSED
SECTIONS:
AA - BB - CC - DD - EE**

DATE:

26/02/2021

PROJECT NUM:

P-021

SCALE:

1/100 (@ A3)

DRAWING NUM:

PR-01

REV:

A

STATUS: