

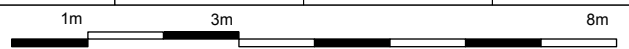
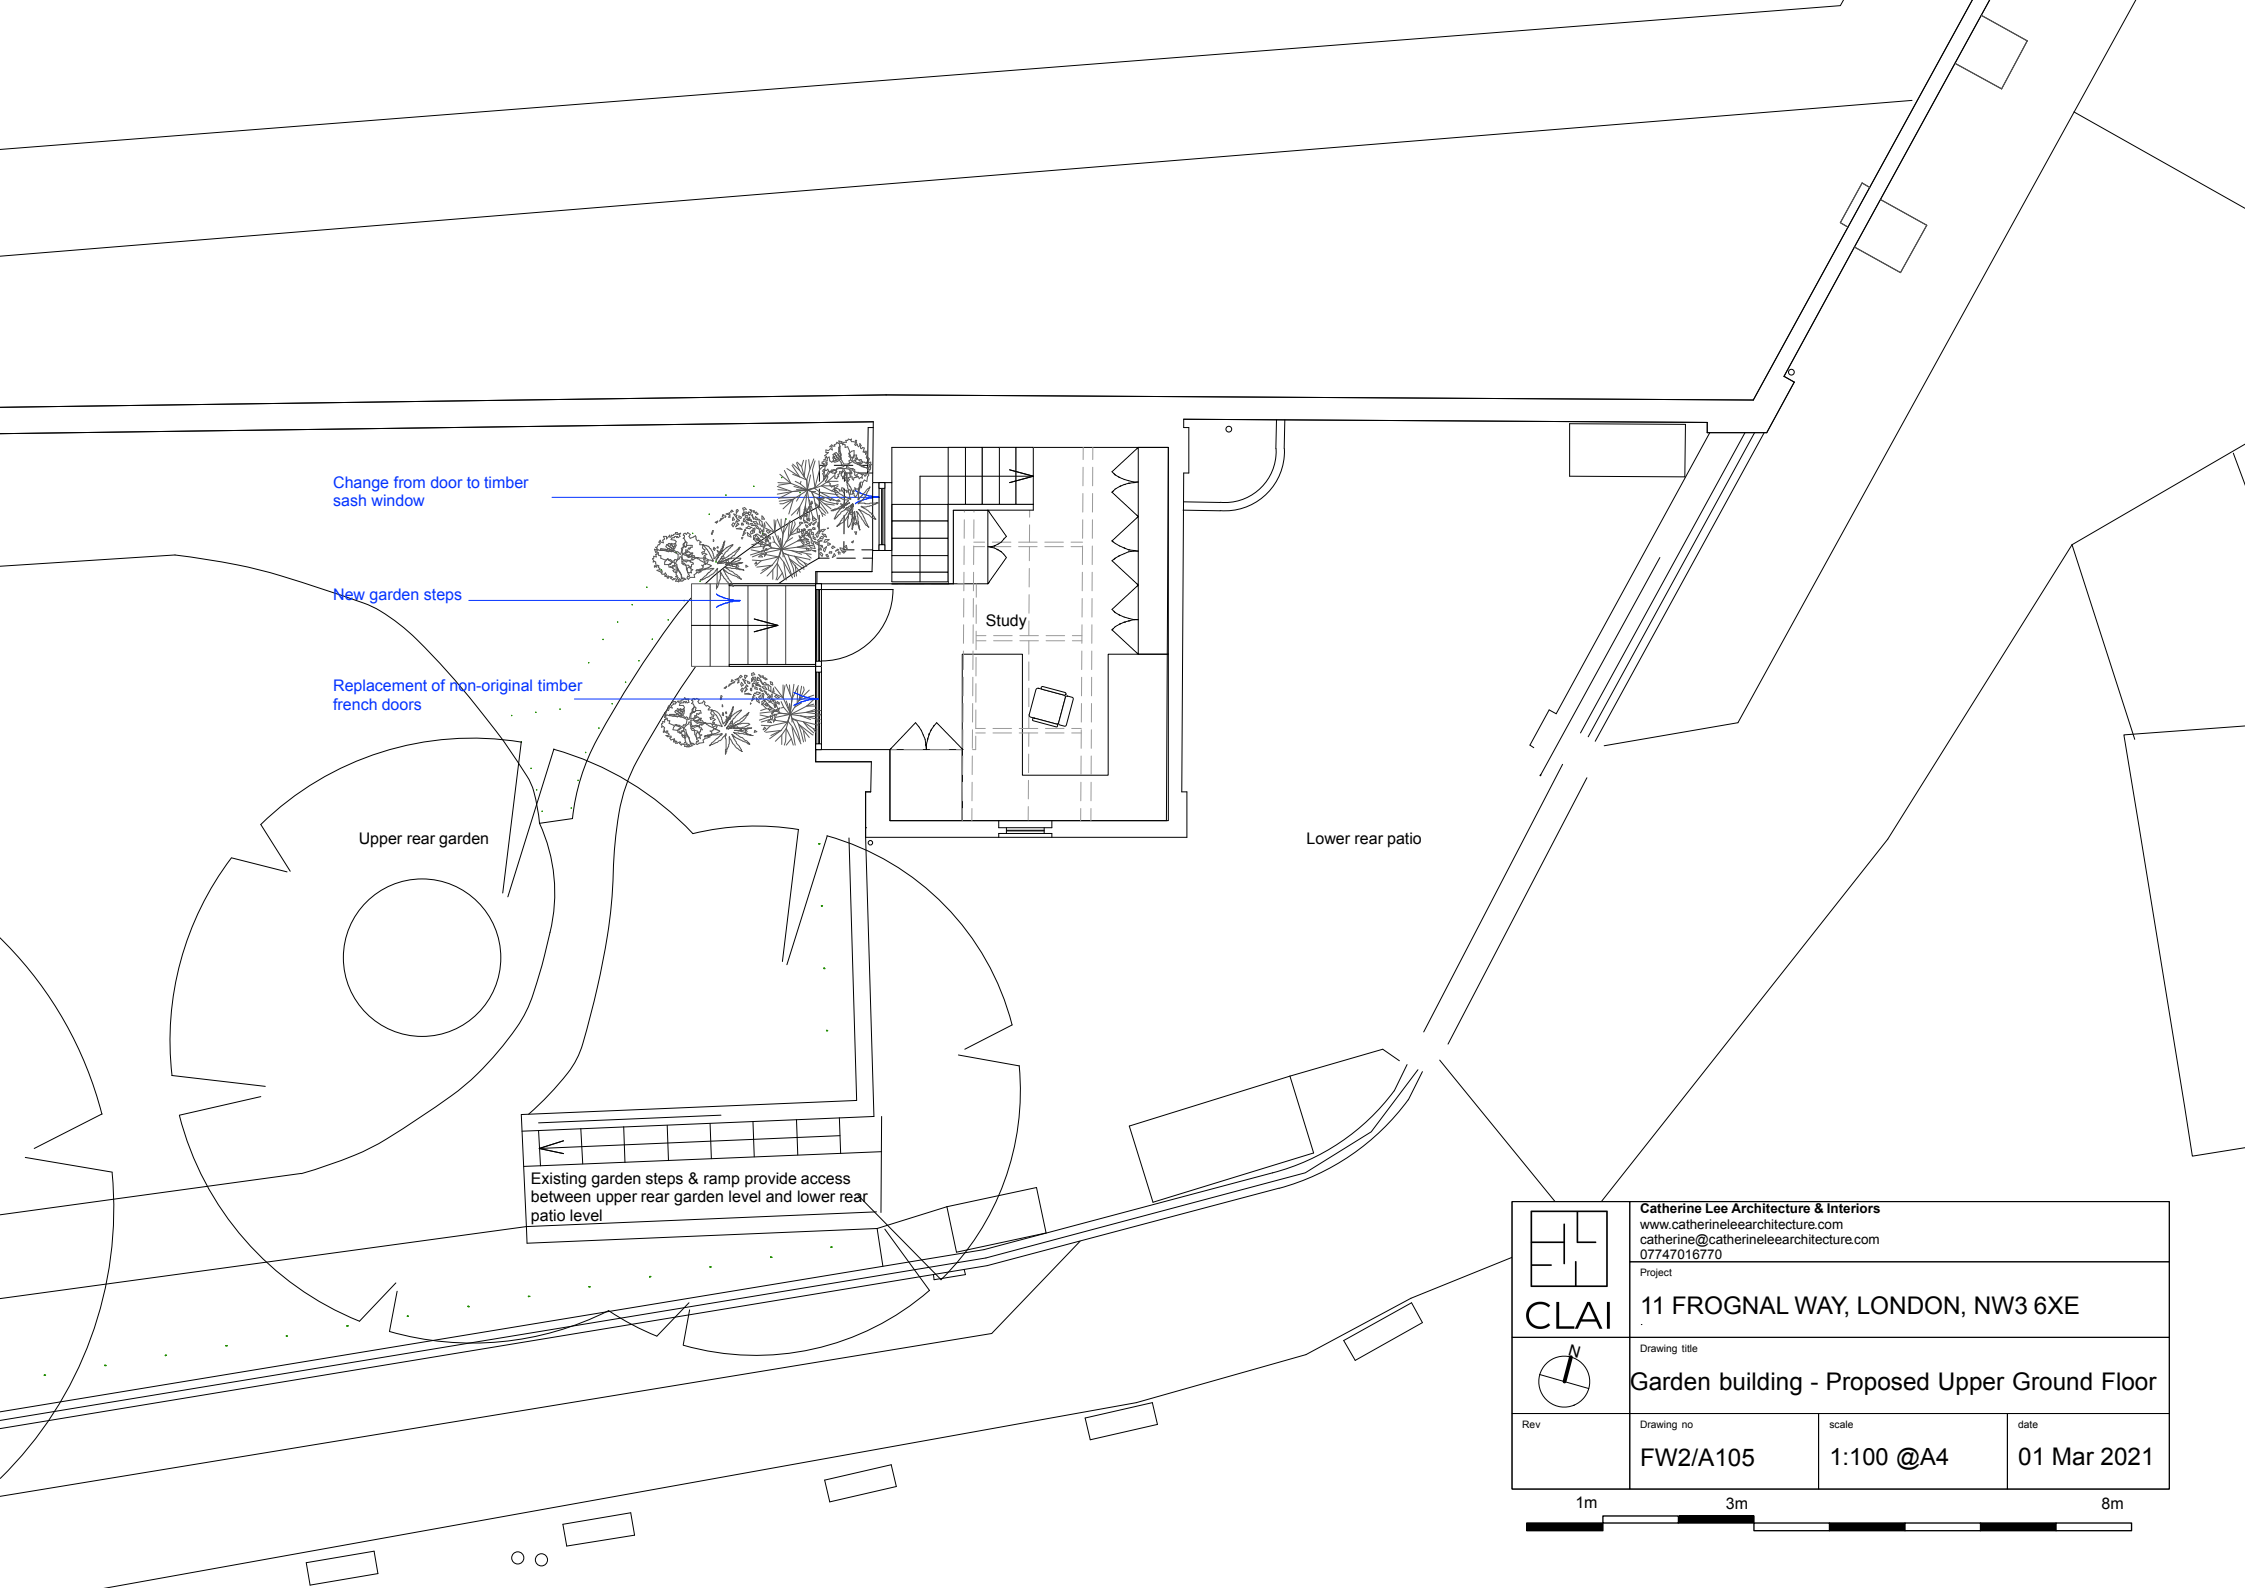


Existing garden steps & ramp provide access between upper rear garden level and lower rear patio level

 CLAI	Catherine Lee Architecture & Interiors www.catherineleearchitecture.com catherine@catherineleearchitecture.com 07747016770		
	Project 11 FROGNAL WAY, LONDON, NW3 6XE		
	Drawing title Garden Building - Proposed Lower Ground Floor		
	Rev	Drawing no FW2/A104	scale 1:100 @A4

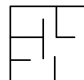



Change from door to timber sash window

New garden steps


Replacement of non-original timber french doors

Upper rear garden


Study

Lower rear patio

Existing garden steps & ramp provide access between upper rear garden level and lower rear patio level

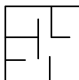

 CLAI	Catherine Lee Architecture & Interiors www.catherineleearchitecture.com catherine@catherineleearchitecture.com 07747016770		
	Project 11 FROGNAL WAY, LONDON, NW3 6XE		
	Drawing title Garden building - Proposed Upper Ground Floor		
	Rev	Drawing no FW2/A105	scale 1:100 @A4




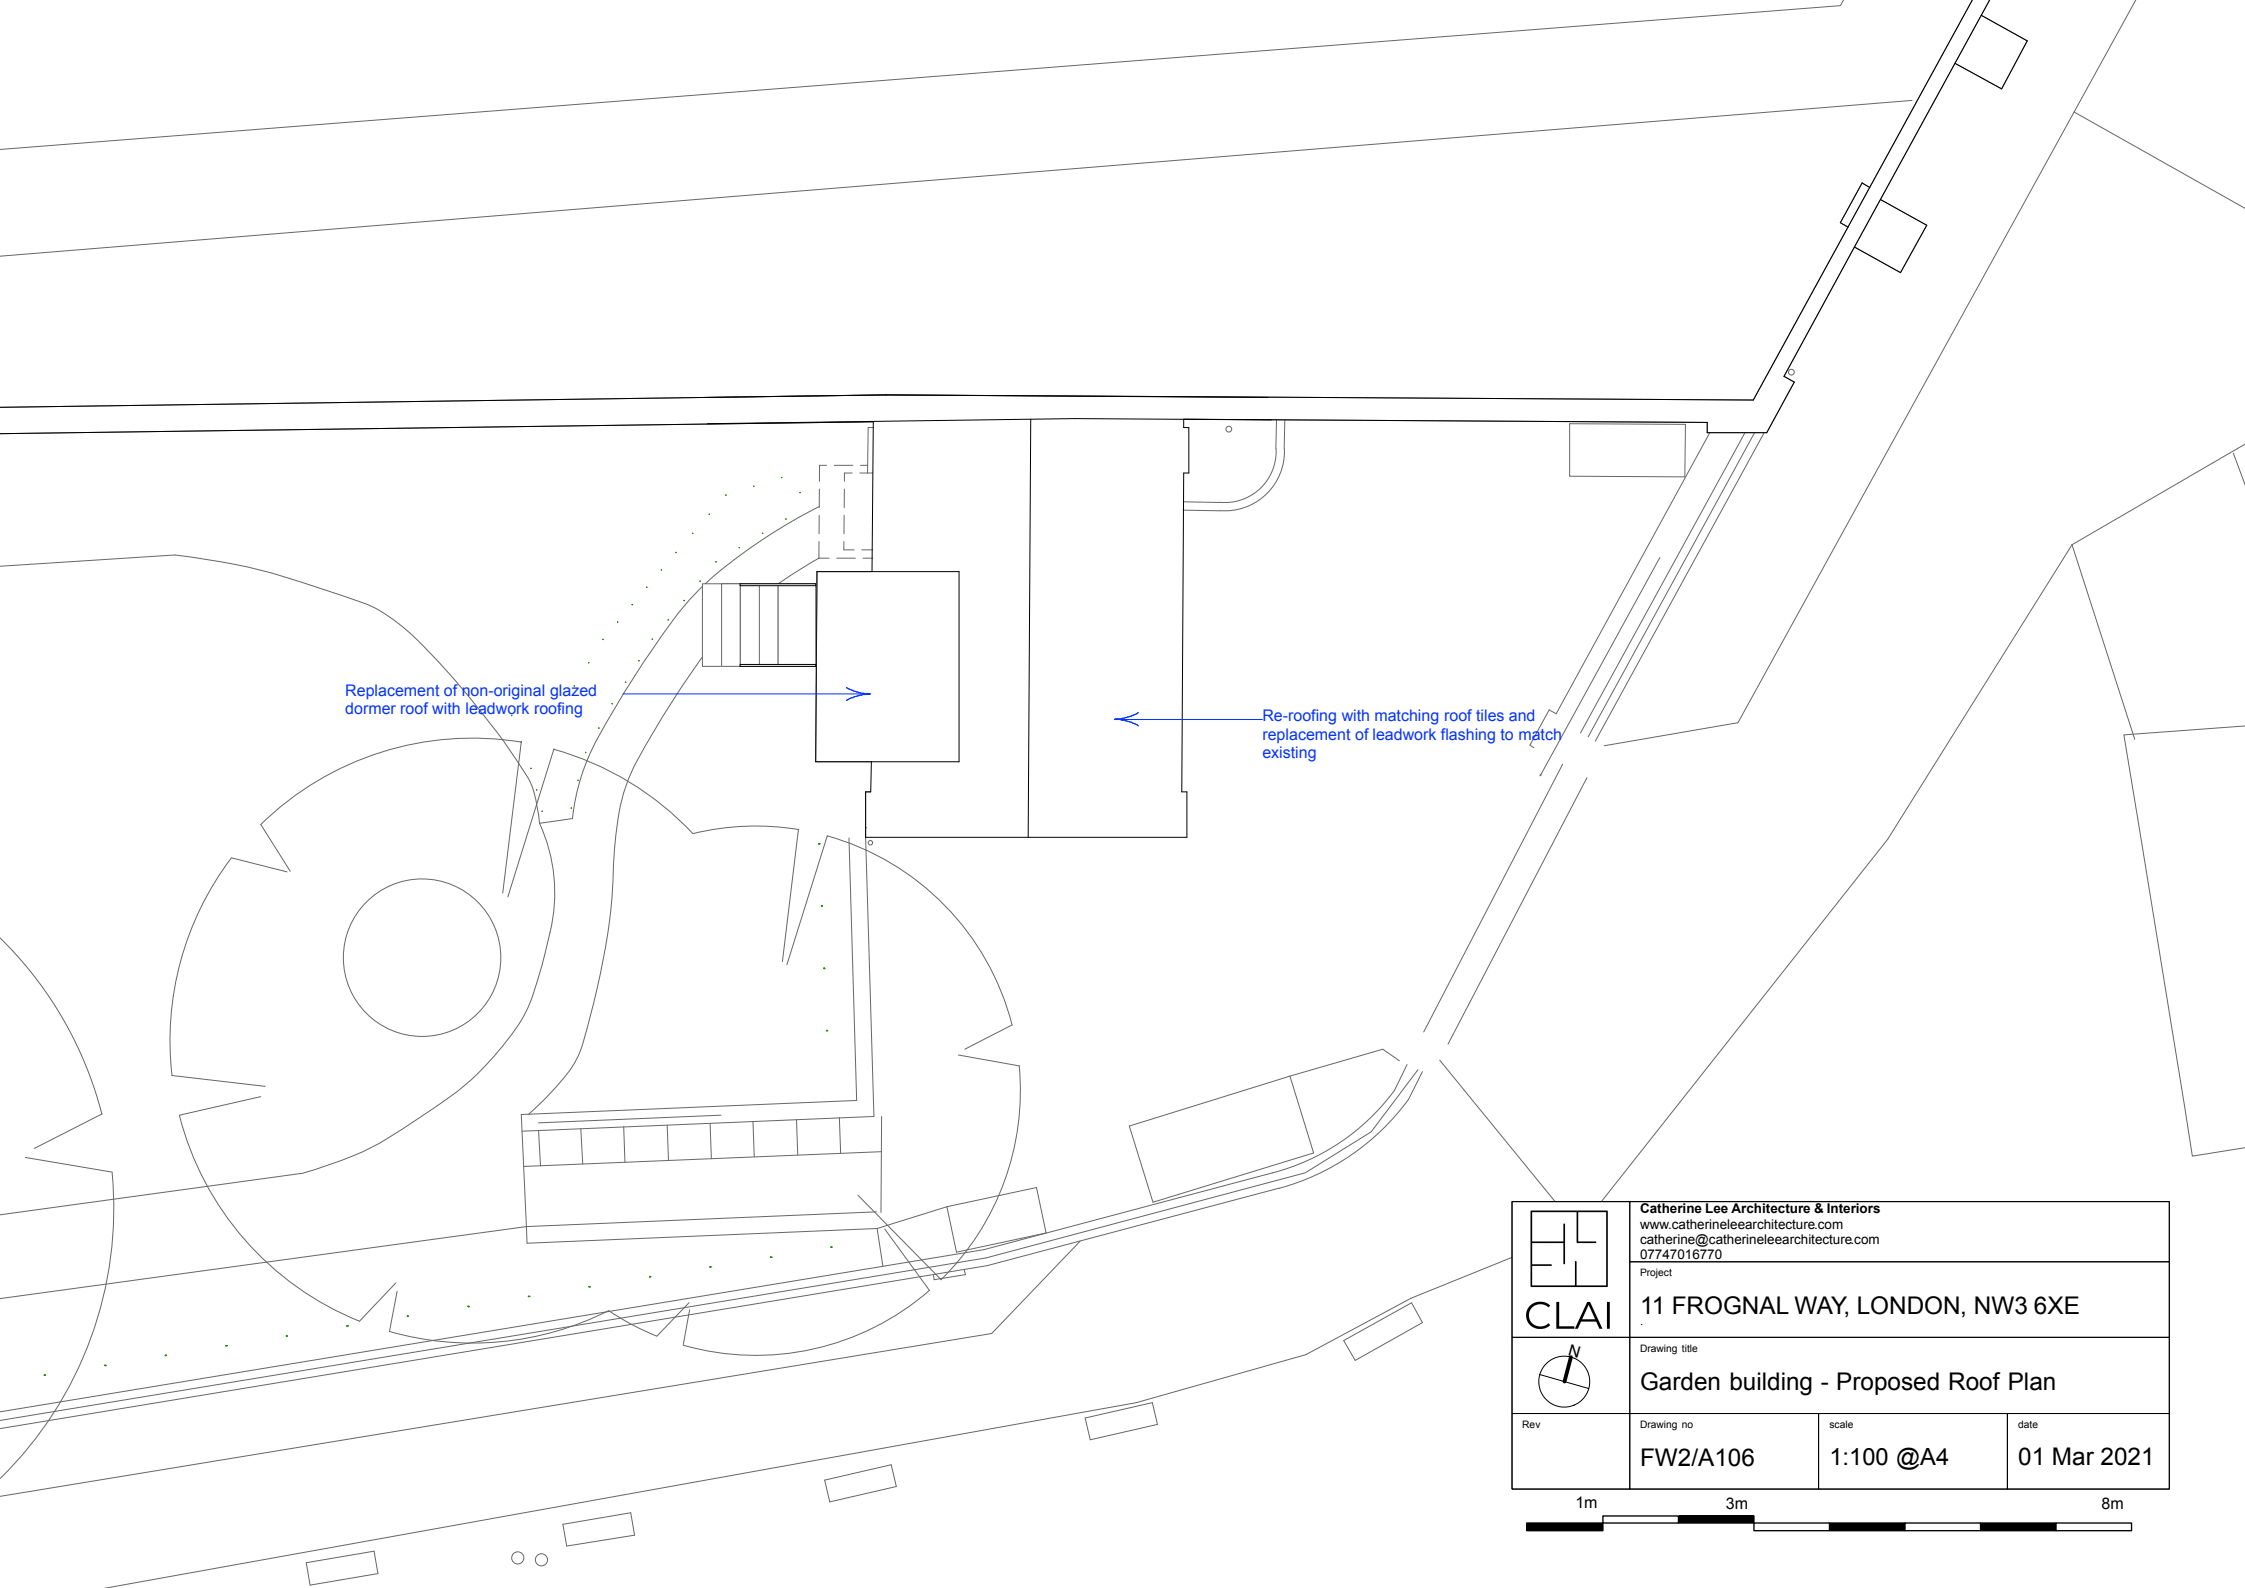


Replacement of non-original glazed dormer roof with leadwork roofing

Re-roofing with matching roof tiles and replacement of leadwork flashing to match existing

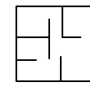
	Catherine Lee Architecture & Interiors www.catherineleearchitecture.com catherine@catherineleearchitecture.com 07747016770		
	Project 11 FROGNAL WAY, LONDON, NW3 6XE		
	Drawing title Garden building - Proposed Roof Plan		
	Rev FW2/A106	scale 1:100 @A4	date 01 Mar 2021

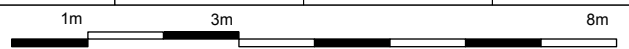

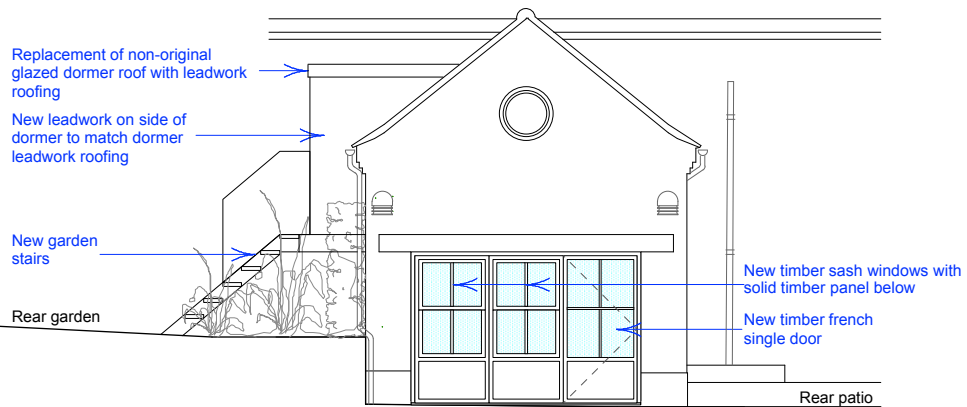


SOUTH ELEVATION

94.00m A.O.D.

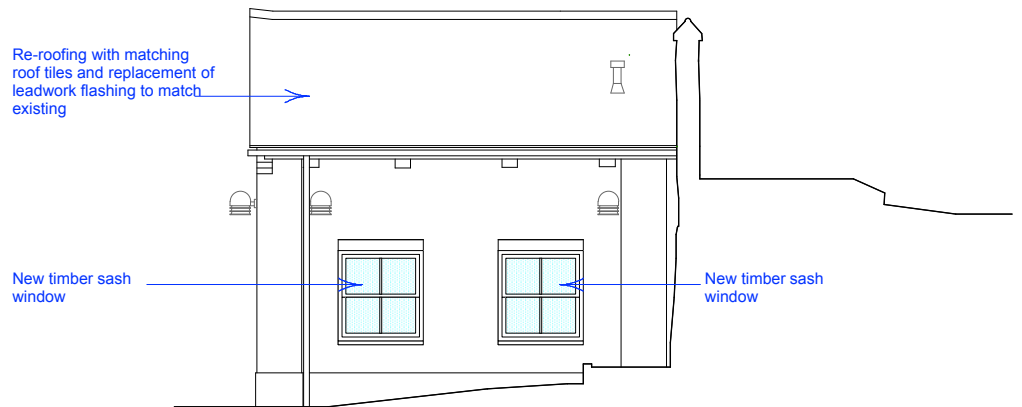


EAST ELEVATION


94.00m A.O.D.

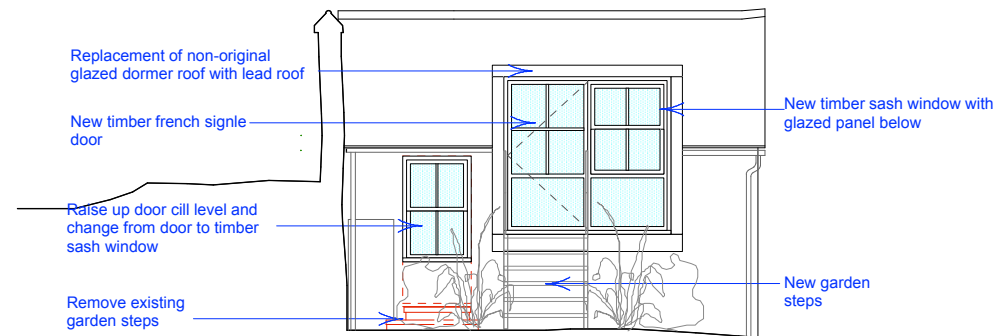



WEST ELEVATION


94.00m A.O.D.

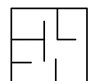
 CLAI	Catherine Lee Architecture & Interiors www.catherineleearchitecture.com catherine@catherineleearchitecture.com 07747016770		
	Project 11 FROGNAL WAY, LONDON, NW3 6XE		
Drawing title Garden building - Proposed Elevations			
Rev	Drawing no	scale	date
	FW2/A201	1:100 @A4	01 Mar 2021

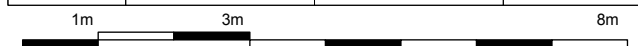

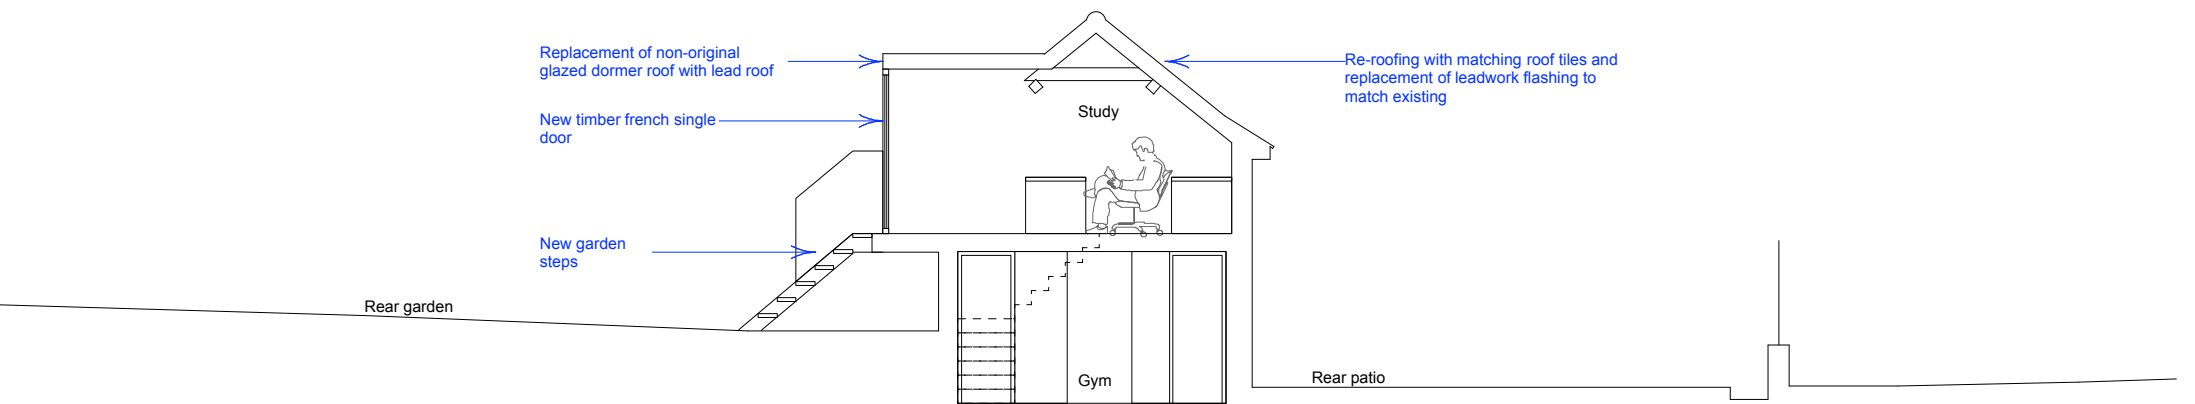

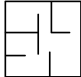 CLAI	Catherine Lee Architecture & Interiors www.catherineleearchitecture.com catherine@catherineleearchitecture.com 07747016770		
	Project 11 FROGNAL WAY, LONDON, NW3 6XE		
Drawing title Garden building - Proposed E-W Section			
Rev	Drawing no	scale	date
	FW2/A301	1:100 @A4	01 Mar 2021

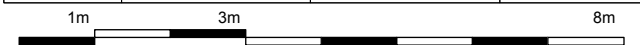

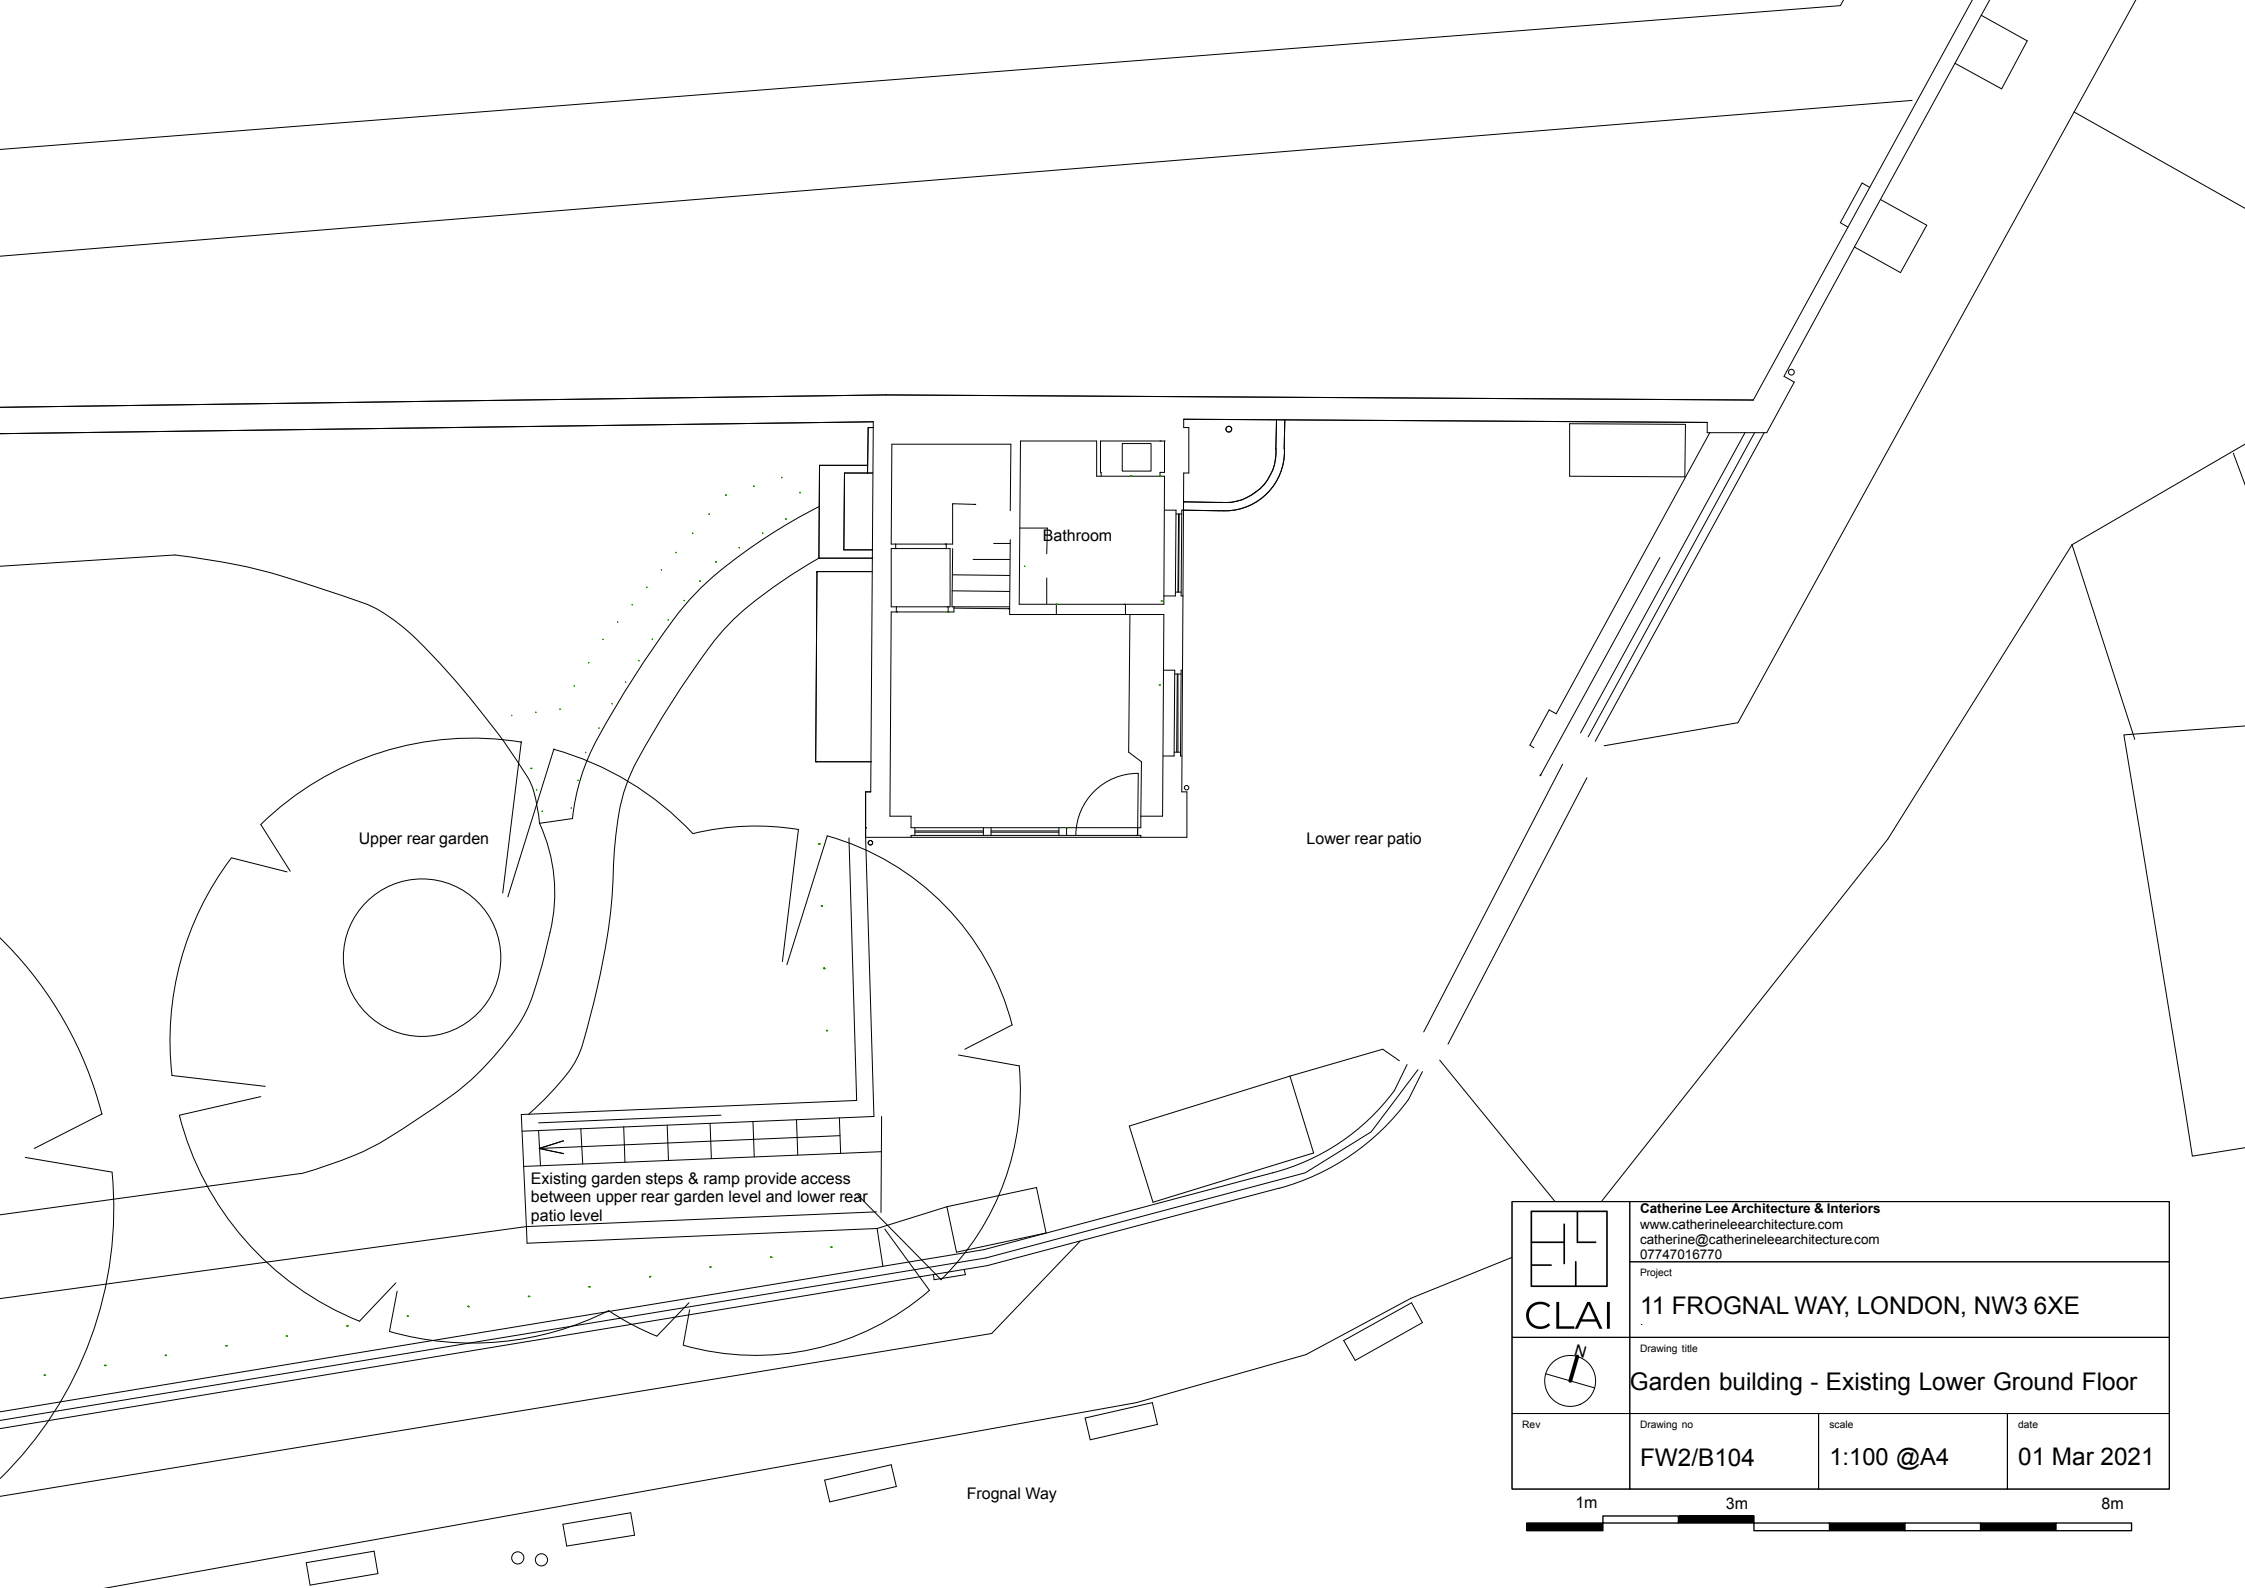

Upper rear garden

Bathroom


Lower rear patio

Existing garden steps & ramp provide access between upper rear garden level and lower rear patio level

Frogna! Way

	Catherine Lee Architecture & Interiors www.catherineleearchitecture.com catherine@catherineleearchitecture.com 07747016770		
	Project 11 FROGNA! WAY, LONDON, NW3 6XE		
	Drawing title Garden building - Existing Lower Ground Floor		
	Rev (empty)	Drawing no FW2/B104	scale 1:100 @A4



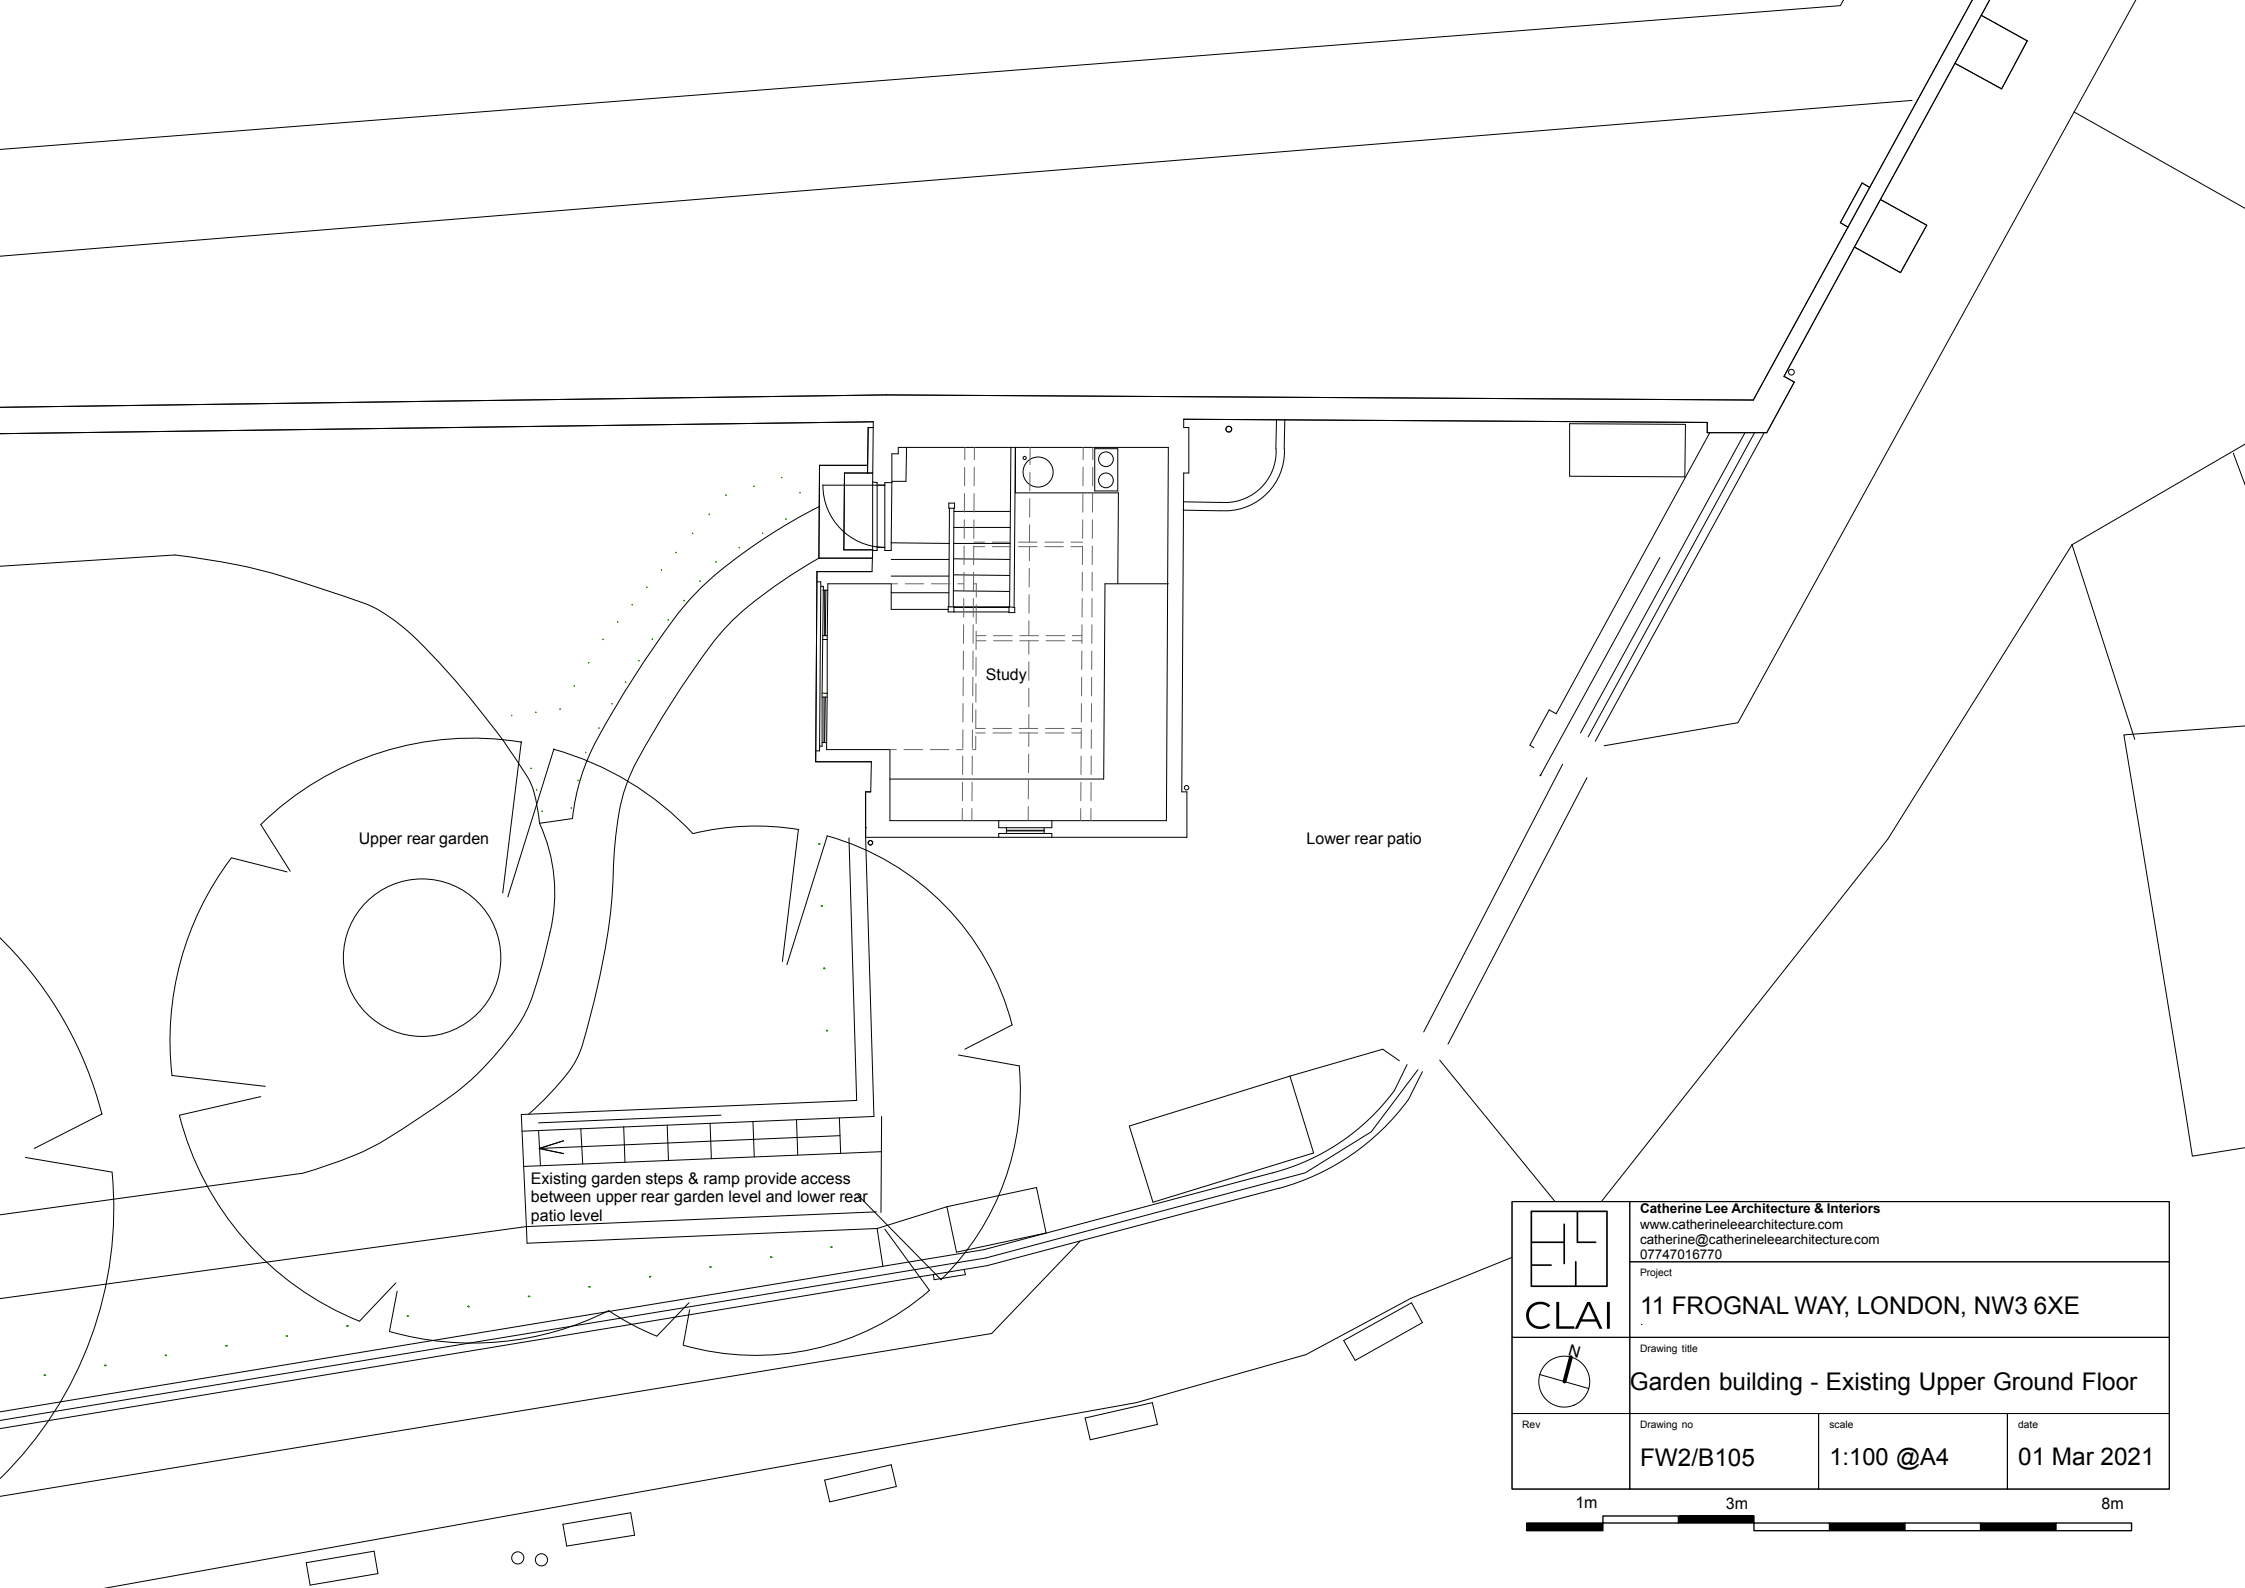



Upper rear garden


Study

Lower rear patio

Existing garden steps & ramp provide access between upper rear garden level and lower rear patio level

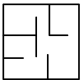 CLAI	Catherine Lee Architecture & Interiors www.catherineleearchitecture.com catherine@catherineleearchitecture.com 07747016770		
	Project 11 FROGNAL WAY, LONDON, NW3 6XE		
	Drawing title Garden building - Existing Upper Ground Floor		
	Rev	Drawing no FW2/B105	scale 1:100 @A4



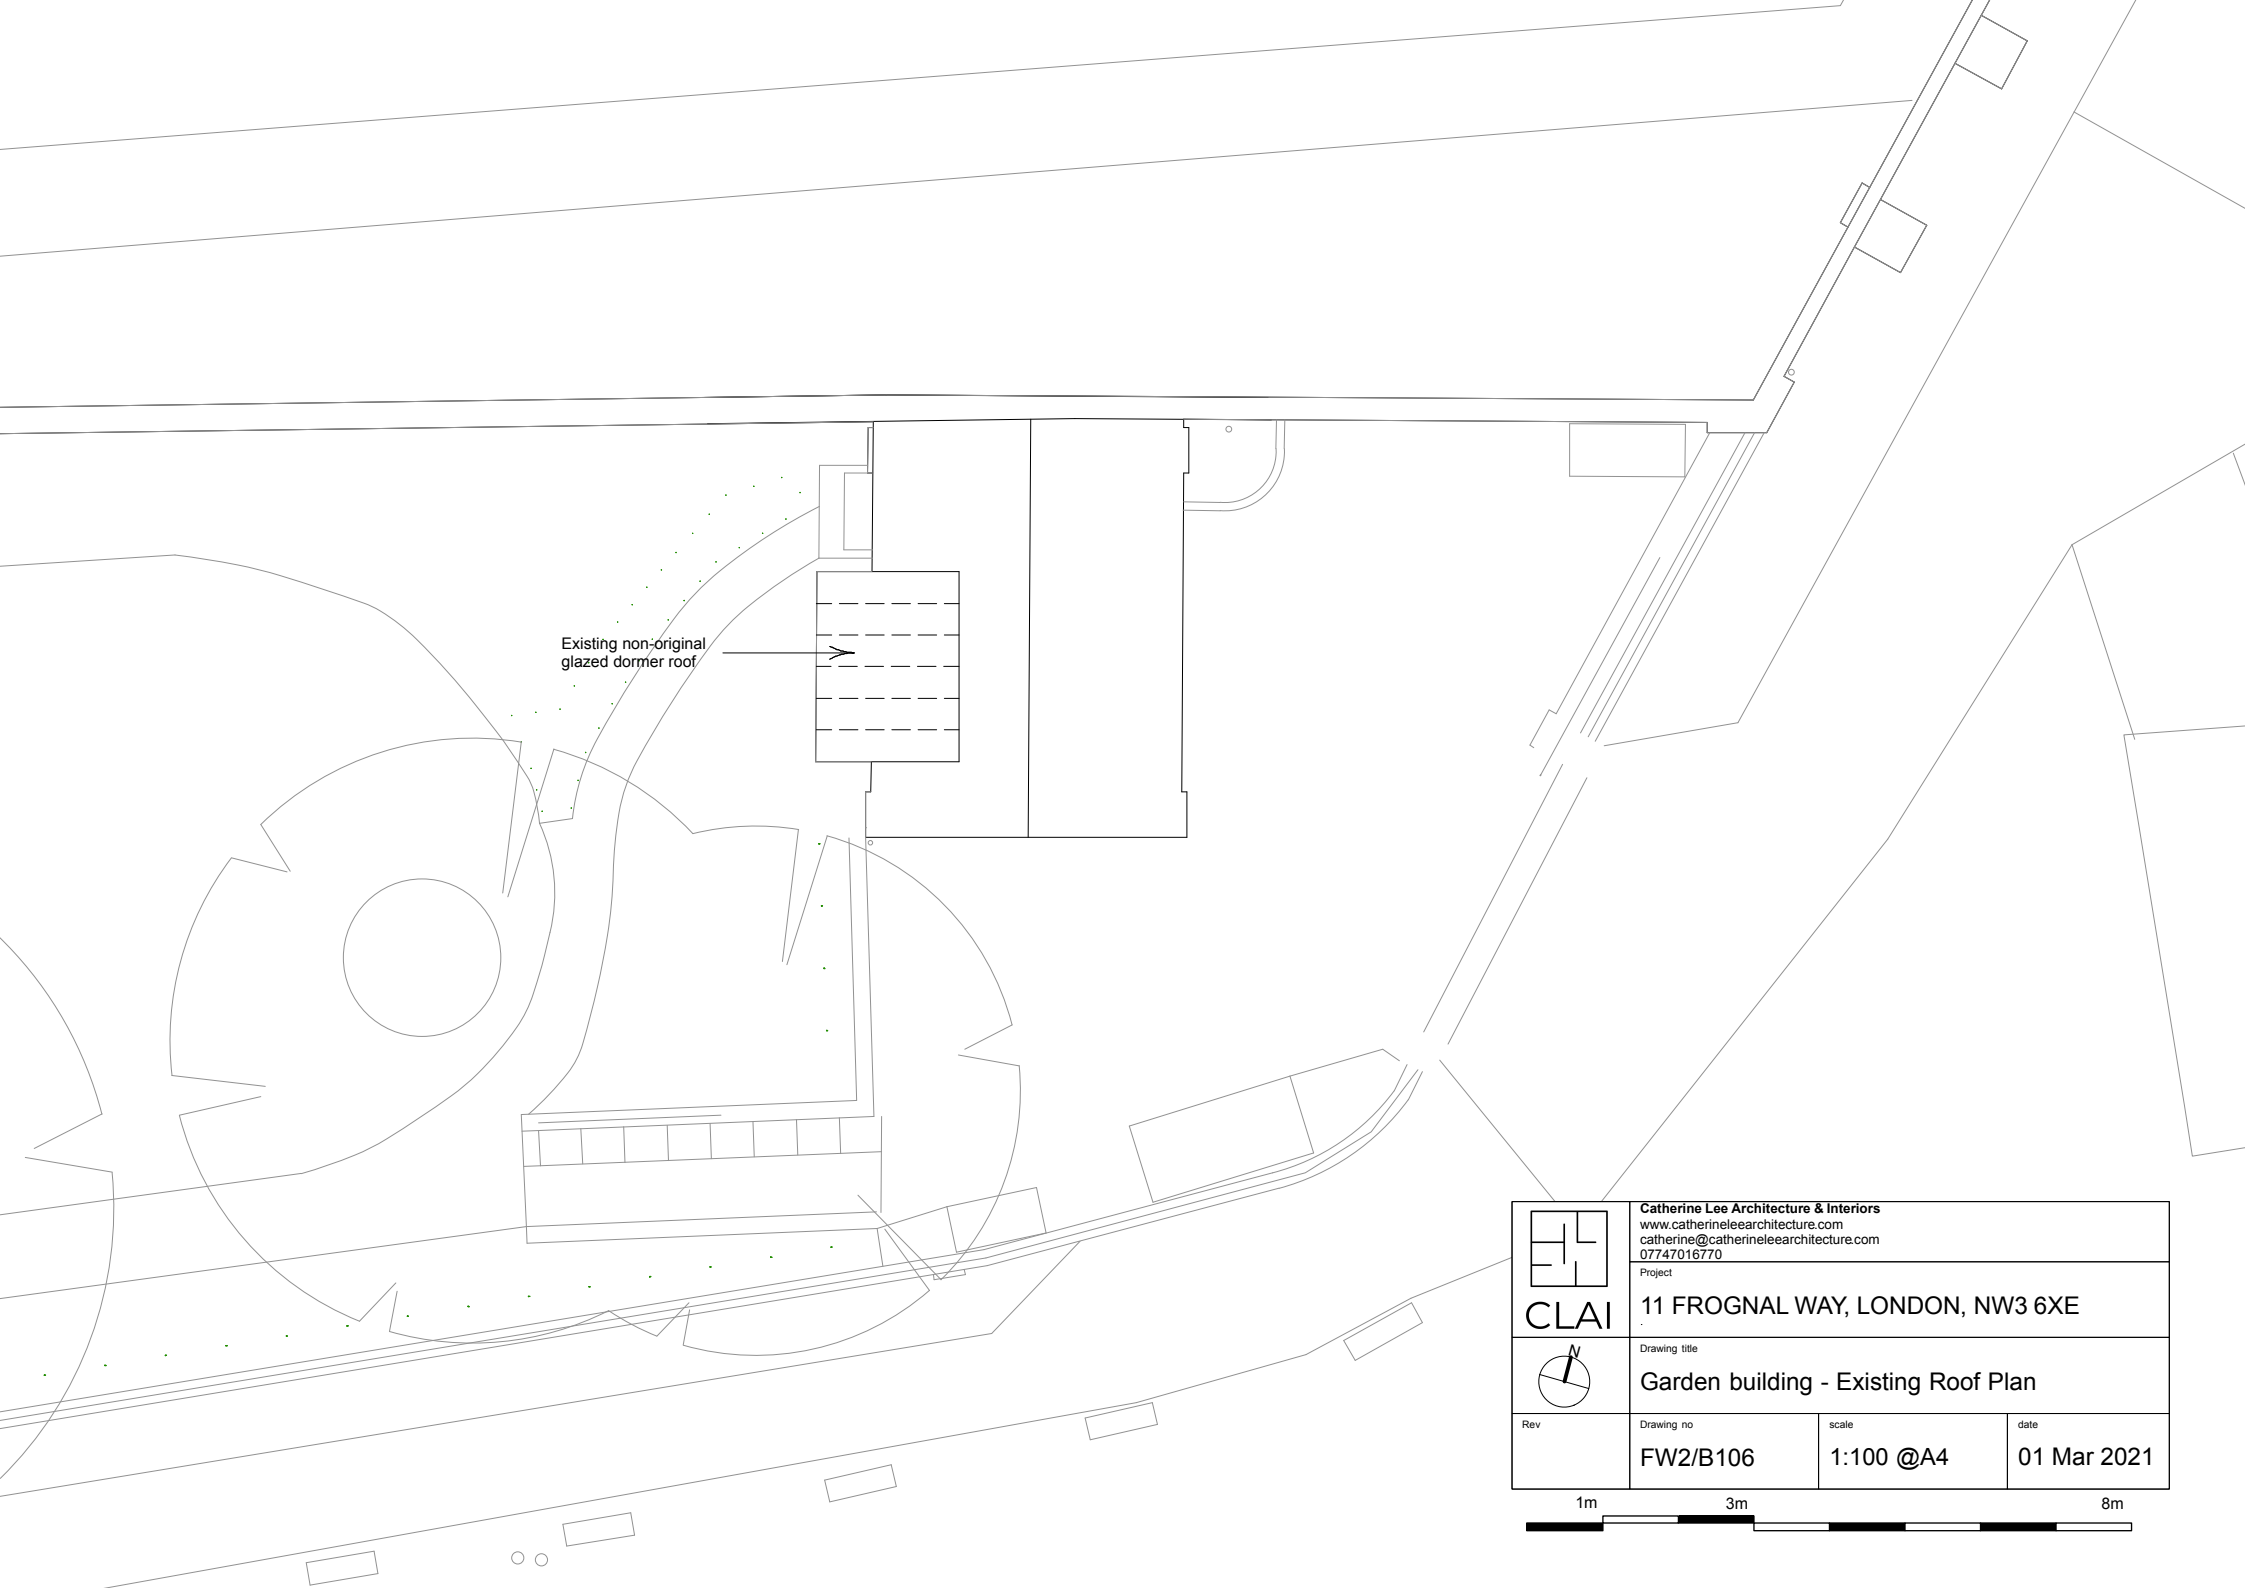

Existing non-original
glazed dormer roof

 CLAI	Catherine Lee Architecture & Interiors www.catherineleearchitecture.com catherine@catherineleearchitecture.com 07747016770		
	Project 11 FROGNAL WAY, LONDON, NW3 6XE		
	Drawing title Garden building - Existing Roof Plan		
	Rev	Drawing no FW2/B106	scale 1:100 @A4





SOUTH ELEVATION

94.00m A.O.D.




EAST ELEVATION


94.00m A.O.D.





WEST ELEVATION

94.00m A.O.D.

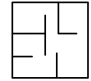 CLAI	Catherine Lee Architecture & Interiors www.catherineleearchitecture.com catherine@catherineleearchitecture.com 07747016770 Project		
	11 FROGNAL WAY, LONDON, NW3 6XE		
Drawing title Garden building - Existing Elevations			
Rev	Drawing no	scale	date
	FW2/B201	1:100 @A4	01 Mar 2021

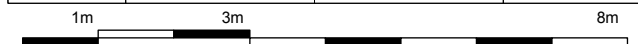

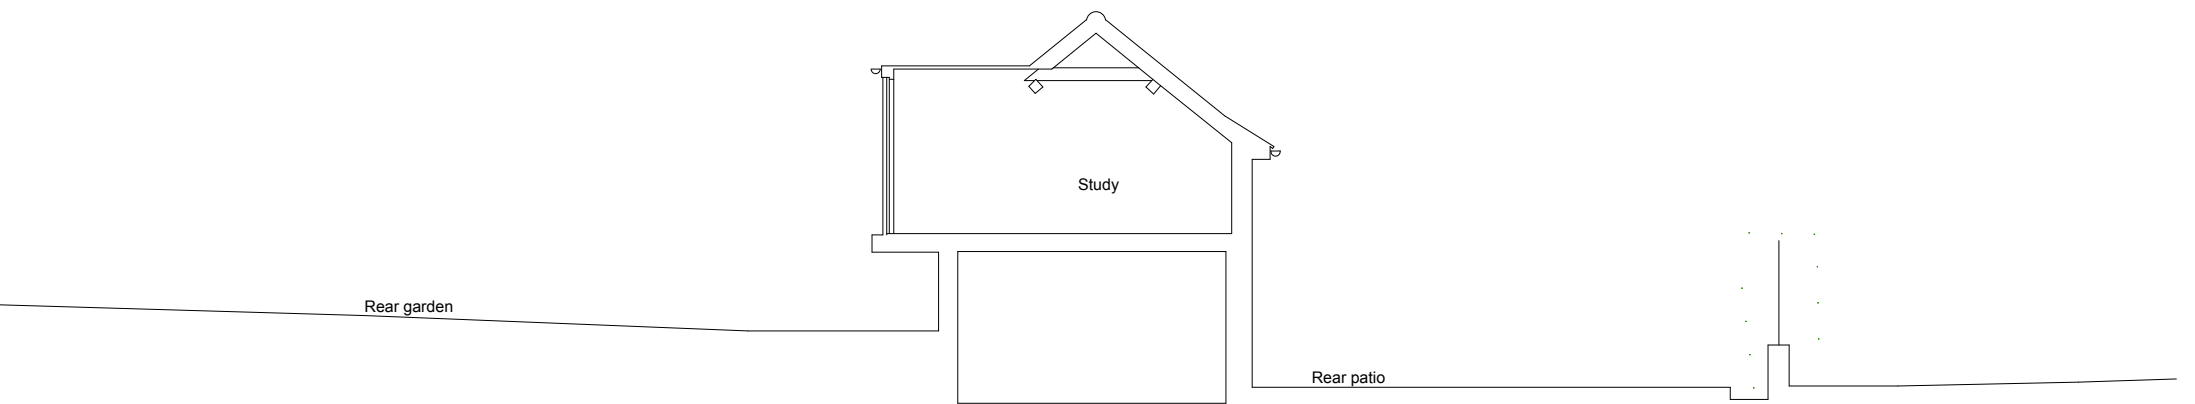

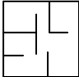 CLAI	Catherine Lee Architecture & Interiors www.catherineleearchitecture.com catherine@catherineleearchitecture.com 07747016770		
	Project 11 FROGNAL WAY, LONDON, NW3 6XE		
Drawing title Garden building - Existing E-W Section			
Rev	Drawing no	scale	date
	FW2/B301	1:100 @A4	01 Mar 2021

