




East elevation  
Operable  
Number: 2

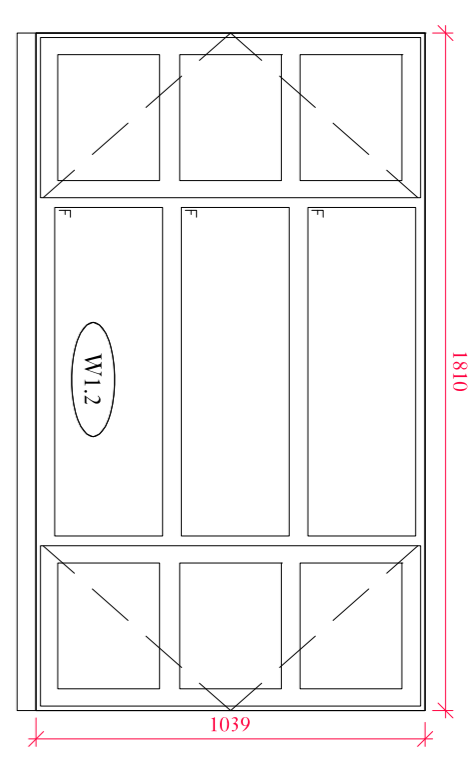


East elevation  
Operable  
Number: 1

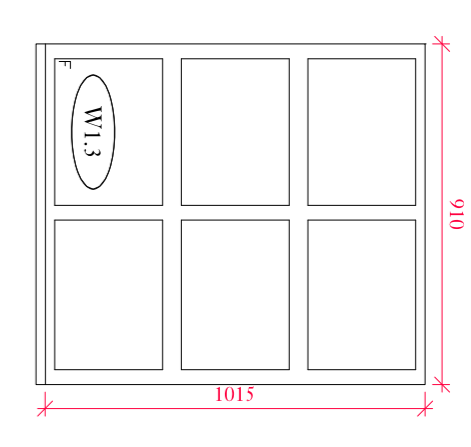



East elevation  
Fixed  
Number: 1

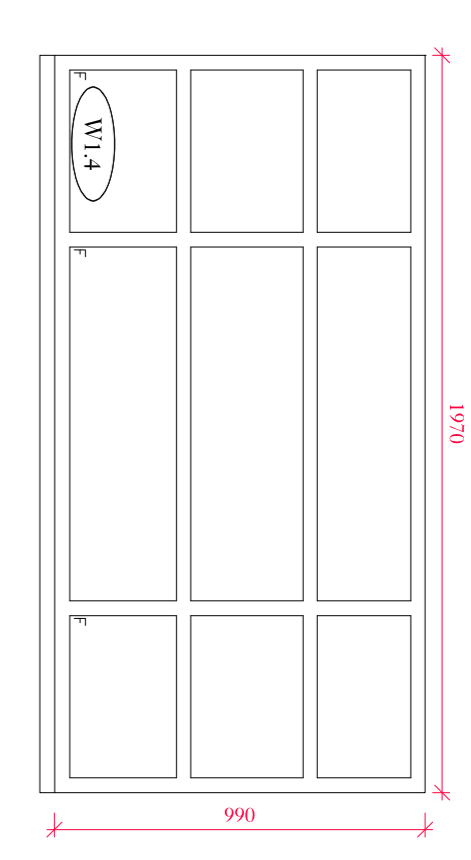


North elevation  
Fixed  
Number: 1

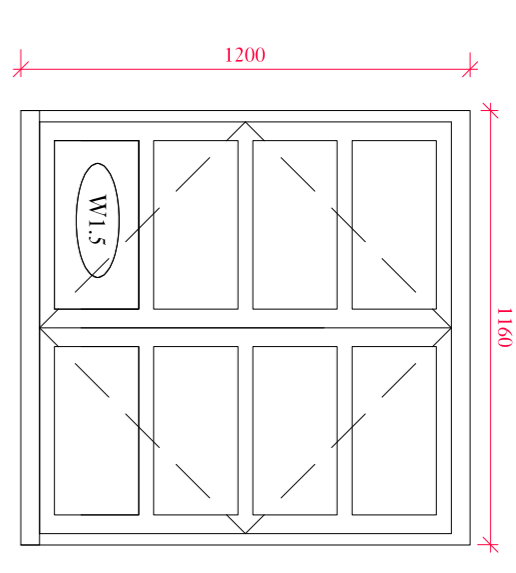


Dormer windows  
North, West & South elevations  
Operable  
Number: 5

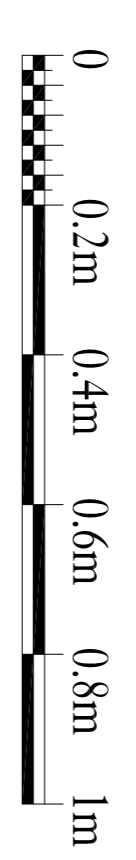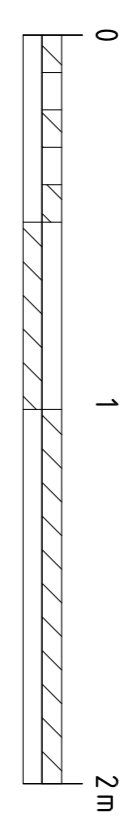


PROPOSED SECTION  
SCALE 1:10

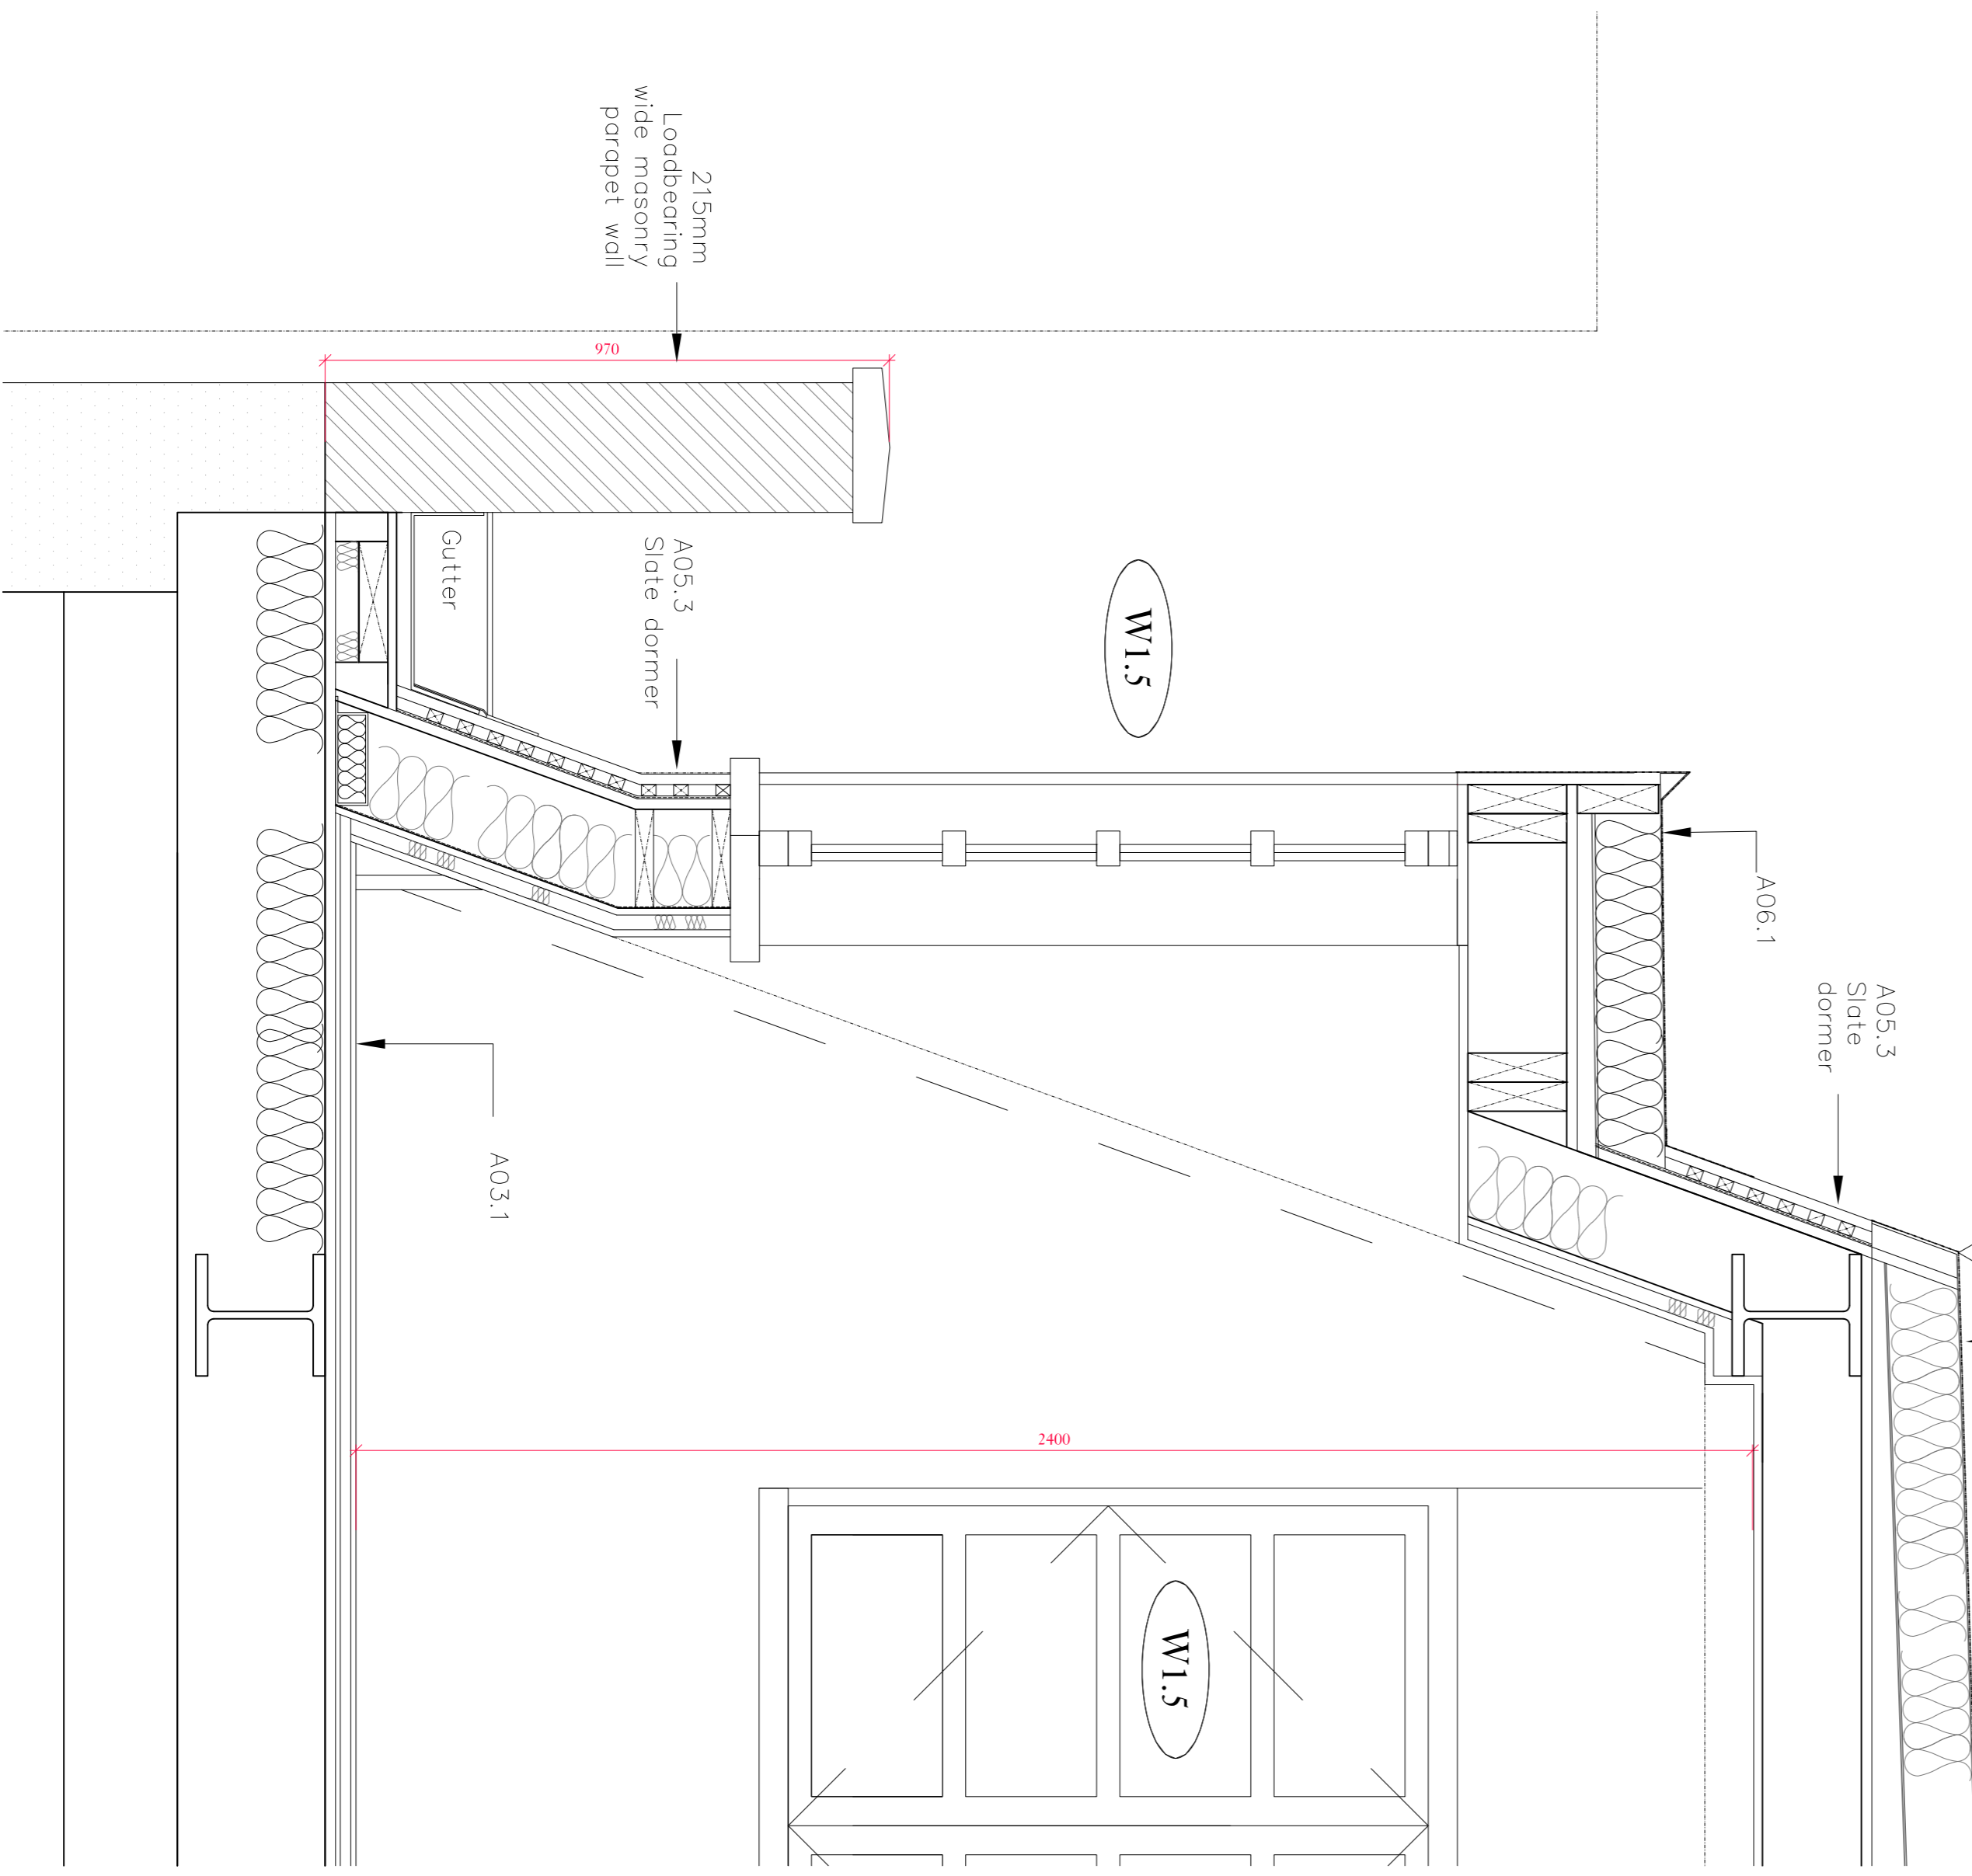

PROPOSED SECTION  
SCALE 1:10

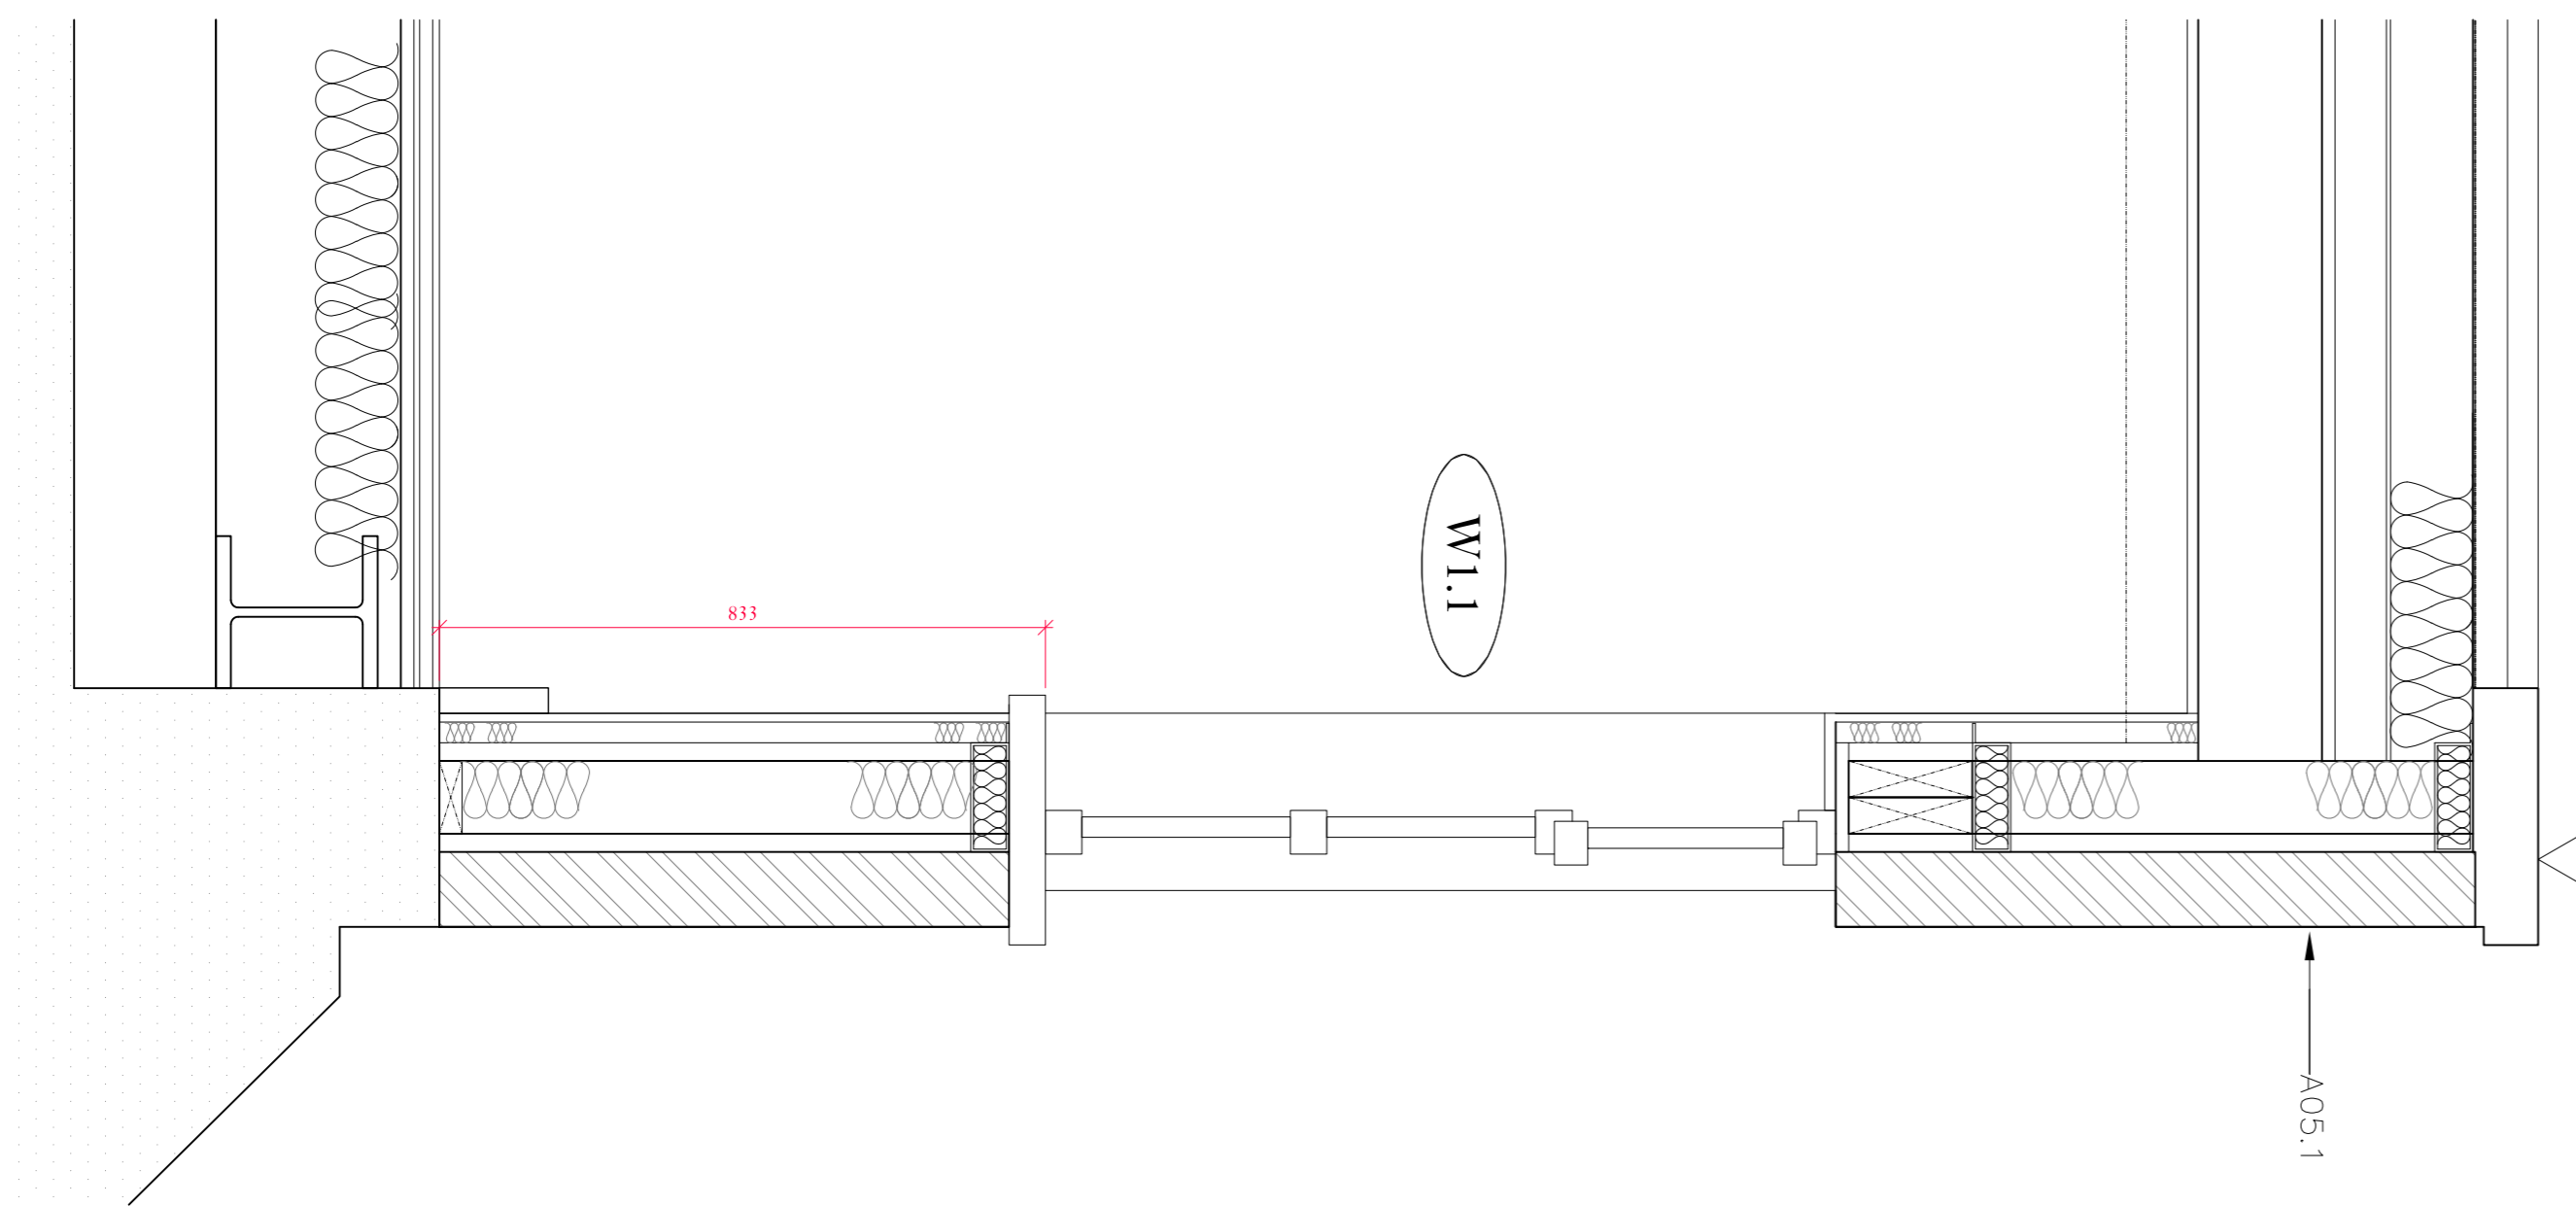

PROPOSED SECTION  
SCALE 1:10

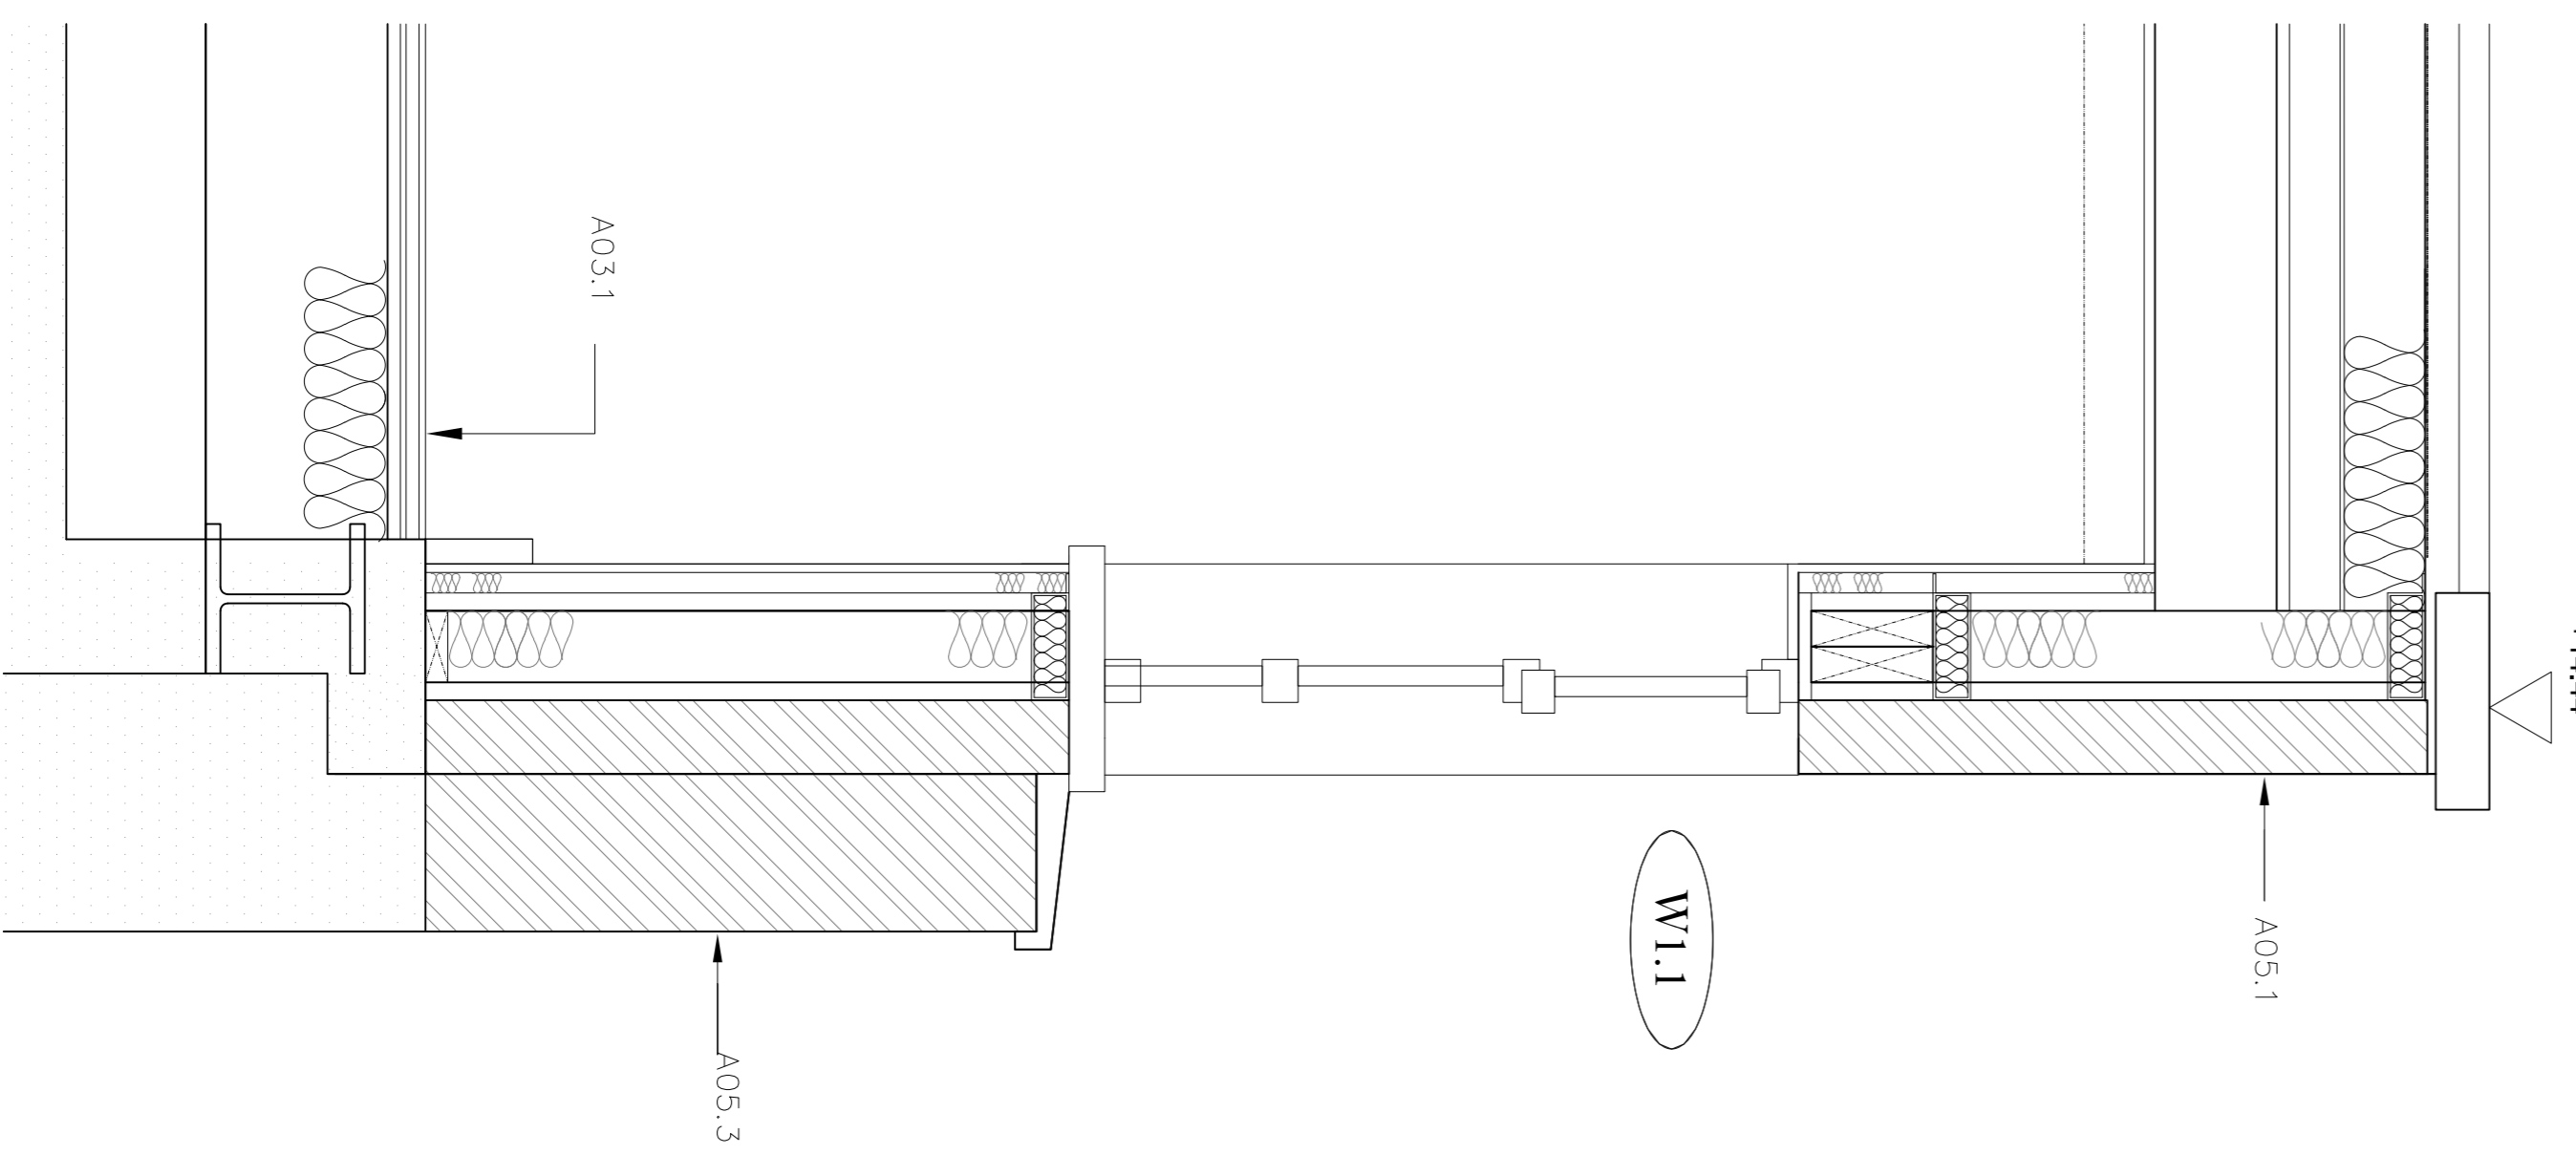

DRAWING STATUS

PLANNING CONDITIONS

**DISCLAIMER**  
Drawing to be read in conjunction with all the relevant information.  
All section dimensions to be checked on site before work commences.  
Discrepancies, where identified, must be reported to the architect immediately.  
This drawing is the property of LIFE DESIGN and must not be reproduced or disclosed to any unauthorised person either wholly or in part without written consent.

NOTES/ REFS

REV.	DATE	DESCRIPTION
00	00/00/0000	Issued for tender

**LIFE DESIGN**  
W/ life-design.com  
E/ carlis@life-design.com  
T/ +44 (0) 207 097 5898  
M/ +44 (0) 77 66 745 415

<b>PROJECT</b>	
13 Tottenham Mews, WT1 4AQ	
SCALE	SCALE
1:10&1:20@A1	1:20&1:40@A3
DRAWN BY	CHECKED BY
-	DATE
-	2021/02

<b>DRAWING TITLE</b>		
PROPOSED WINDOW SCHEDULE & SECTIONS		
DRAWING NO.	PROJECT NO.	REV.
PLC02	21004	-