


SITE PLAN 1:200




Ordnance Survey (c) Crown Copyright 2019. All rights reserved. Licence number 100022432

LOCATION PLAN 1:1250

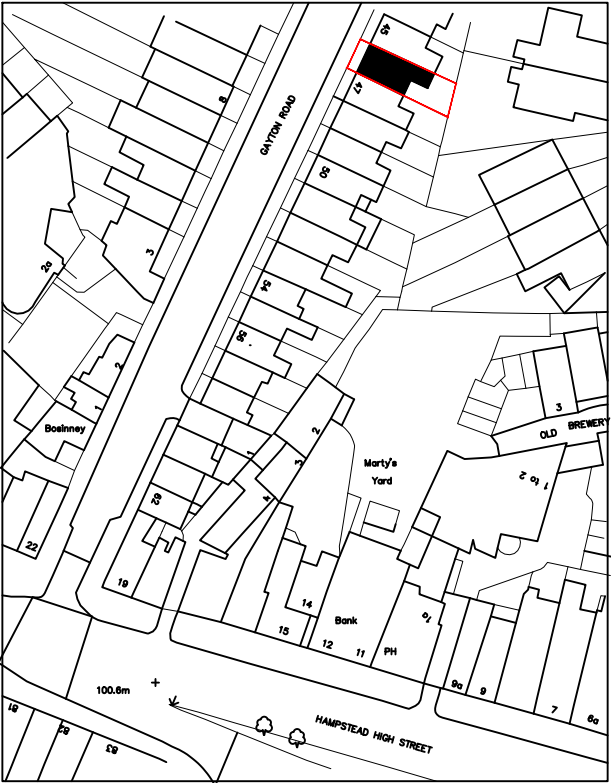

NOTES

THIS DRAWING IS THE COPYRIGHT OF THE ARCHITECTS AND MAY NOT BE REPRODUCED WITHOUT PERMISSION. THE CONTRACTOR IS RESPONSIBLE FOR CHECKING DIMENSIONS, TOLERANCES AND REFERENCE. ANY DISCREPANCIES TO BE CHECKED BEFORE PROCEEDING WITH THE WORKS. WHERE AN ITEM IS COVERED BY DRAWINGS TO DIFFERENT SCALES, THE LARGER SCALE DRAWING IS TO BE WORKED TO. DO NOT SCALE FROM DRAWING, FIGURED DIMENSIONS TO BE WORKED TO AT ALL TIMES. ALL WORK AND MATERIALS TO BE IN ACCORDANCE WITH THE BUILDING REGULATIONS AND TO COMPLY WITH THE RELEVANT CODES OF PRACTICE AND BRITISH STANDARDS.

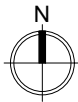

PLANNING

© Copyright TRACE Architects Ltd 220

trace
ARCHITECTS

Basement Studio
263 The Vale
London
W3 7QA
TEL 0208 611 2946
E-MAIL office@tracearchitects.co.uk
www.tracearchitects.co.uk

1 The Hermitage
Eastfield Lane
Goring Heath
RG8 7SU
TEL 01491 579 544

DATE	FEB 2021	CLIENT:
DRAWN	RQ	AMADEO ALENTORN
CHECKED	-	
SCALE@A3	As Noted	




AMALGAMATION OF TWO 3 BEDROOM FLATS TO A SINGLE DWELLING

EXISTING
LOCATION PLAN

ADDRESS:

46 GAYTON ROAD
LONDON, NW3 1TU

JOB No	DRAWING NUMBER
1100	PL01

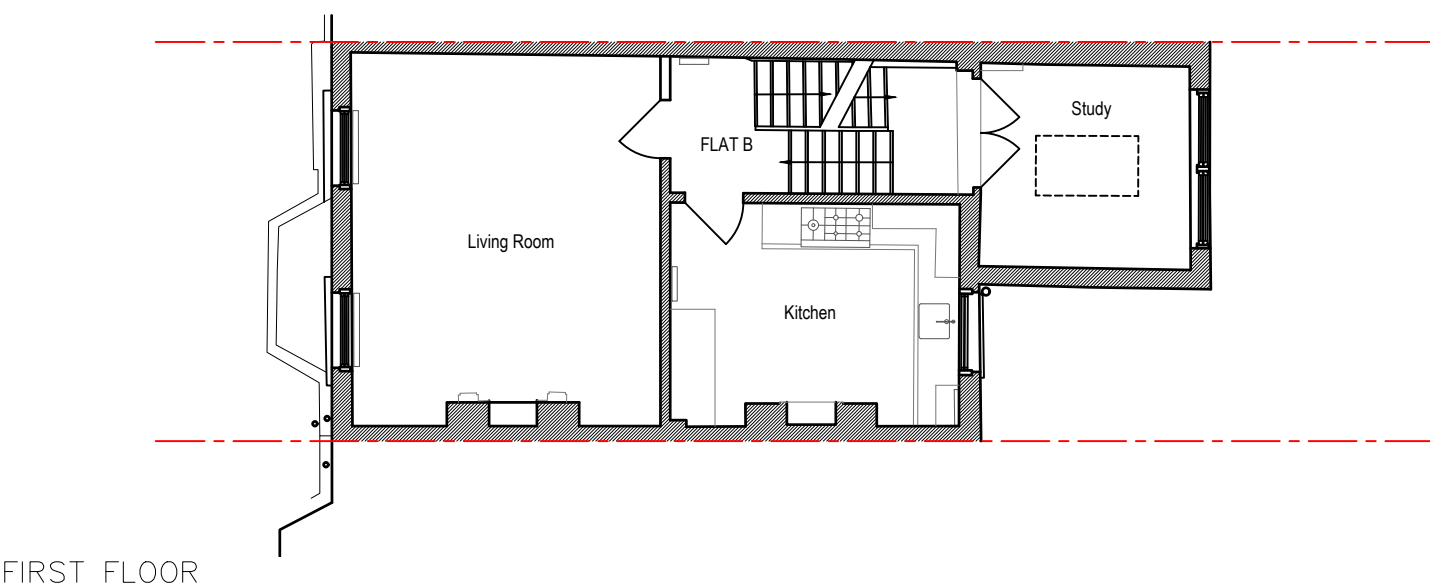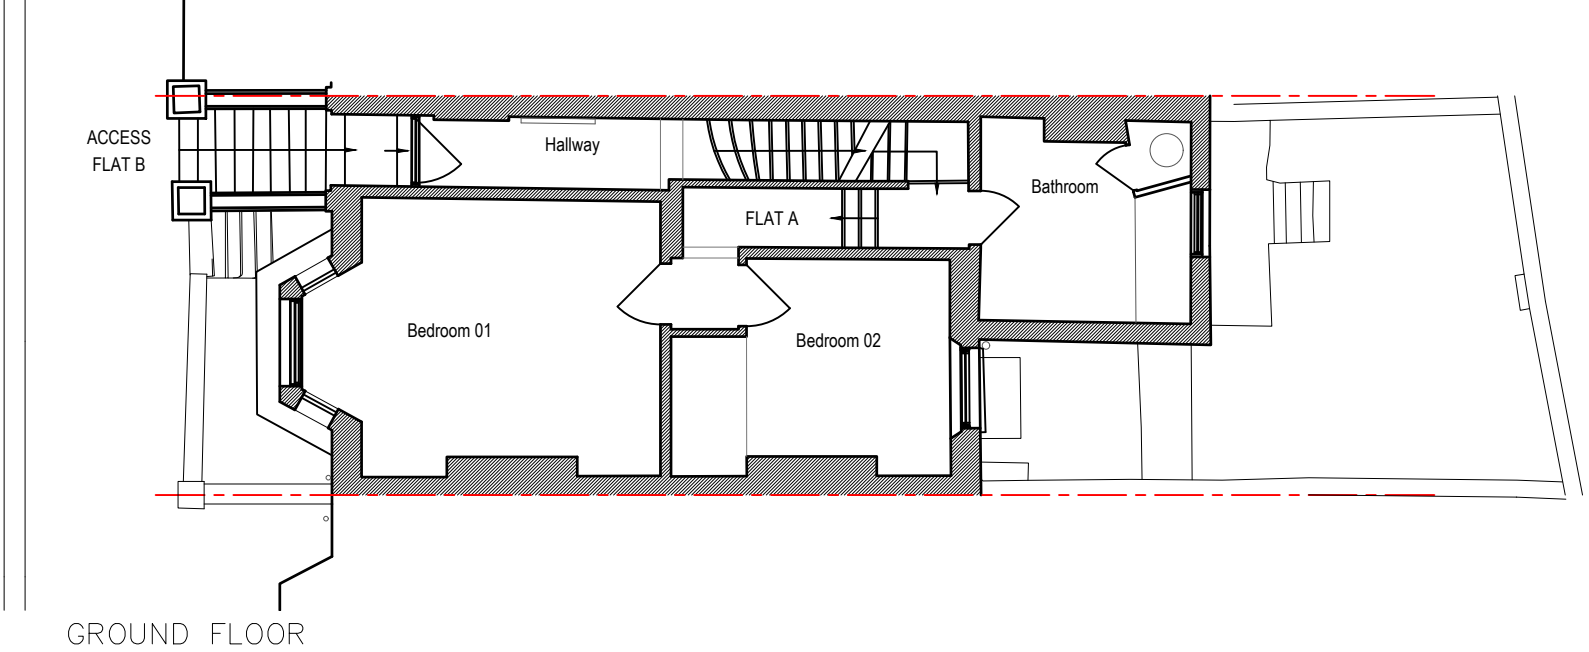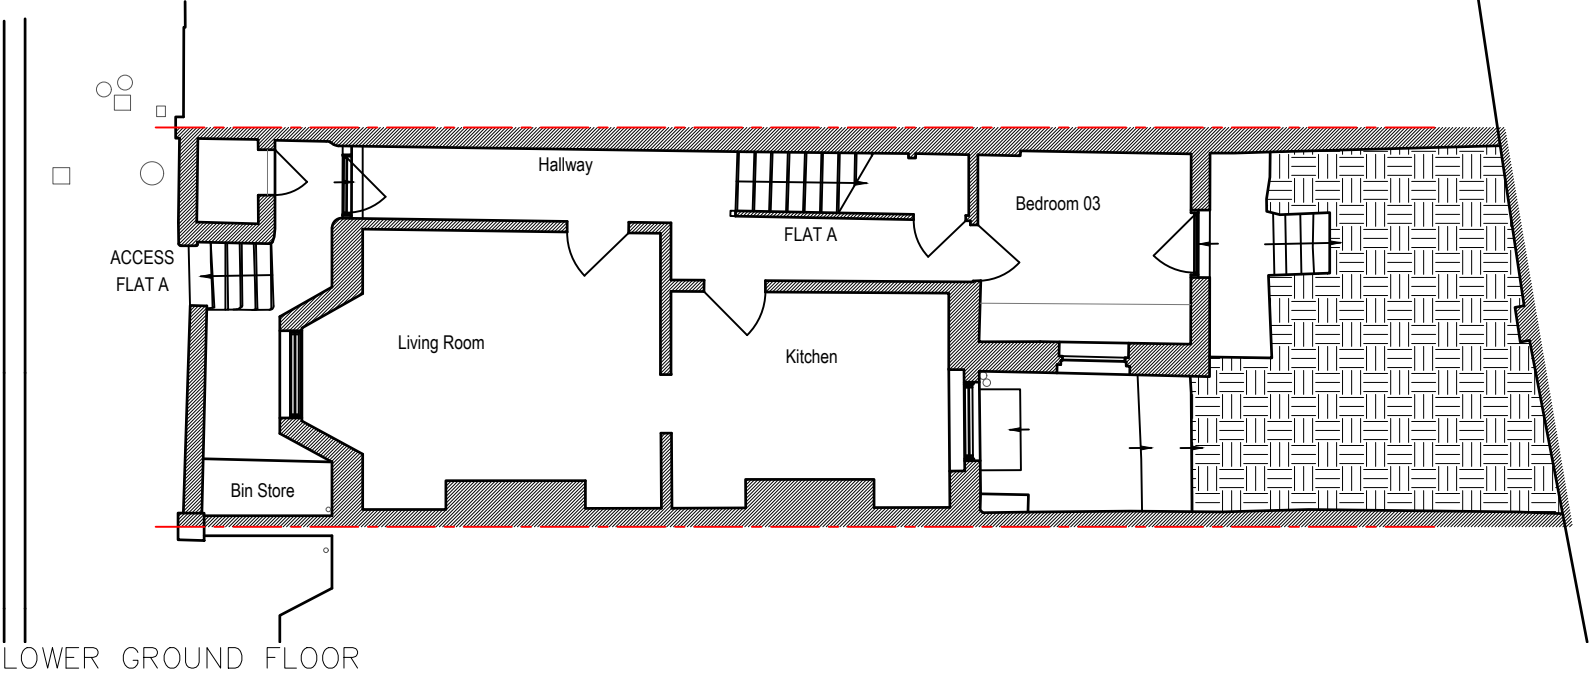

NOTES

THIS DRAWING IS THE COPYRIGHT OF THE ARCHITECTS AND MAY NOT BE REPRODUCED WITHOUT PERMISSION

THE CONTRACTOR IS RESPONSIBLE FOR CHECKING DIMENSIONS, TOLERANCES AND REFERENCE. ANY DISCREPANCIES TO BE CHECKED BEFORE PROCEEDING WITH THE WORKS

WHERE AN ITEM IS COVERED BY DRAWINGS TO DIFFERENT SCALES, THE LARGER SCALE DRAWING IS TO BE WORKED TO

DO NOT SCALE FROM DRAWING, FIGURED DIMENSIONS TO BE WORKED TO AT ALL TIMES

ALL WORK AND MATERIALS TO BE IN ACCORDANCE WITH THE BUILDING REGULATIONS AND TO COMPLY WITH THE RELEVANT CODES OF PRACTICE AND BRITISH STANDARDS

05

PLANNING

©

Copyright TRACE Architects Ltd 220

trace

ARCHITECTS

Basement Studio

263 The Vale

London

W3 7QA

TEL 0208 611 2946

E-MAIL office@tracearchitects.co.uk

www.tracearchitects.co.uk

1 The Hermitage

Eastfield Lane

Goring Heath

RG8 7SU

TEL 01491 579 544

DATE	FEB 2021	CLIENT: AMADEO ALENTORN
DRAWN	RQ	
CHECKED	-	
SCALE@A3	1:100	

AMALGAMATION OF TWO 3 BEDROOM FLATS TO A SINGLE DWELLING


EXISTING FLOOR PLANS

ADDRESS:


46 GAYTON ROAD
LONDON, NW3 1TU

JOB No	DRAWING NUMBER
1100	PL02


A3 Sheet

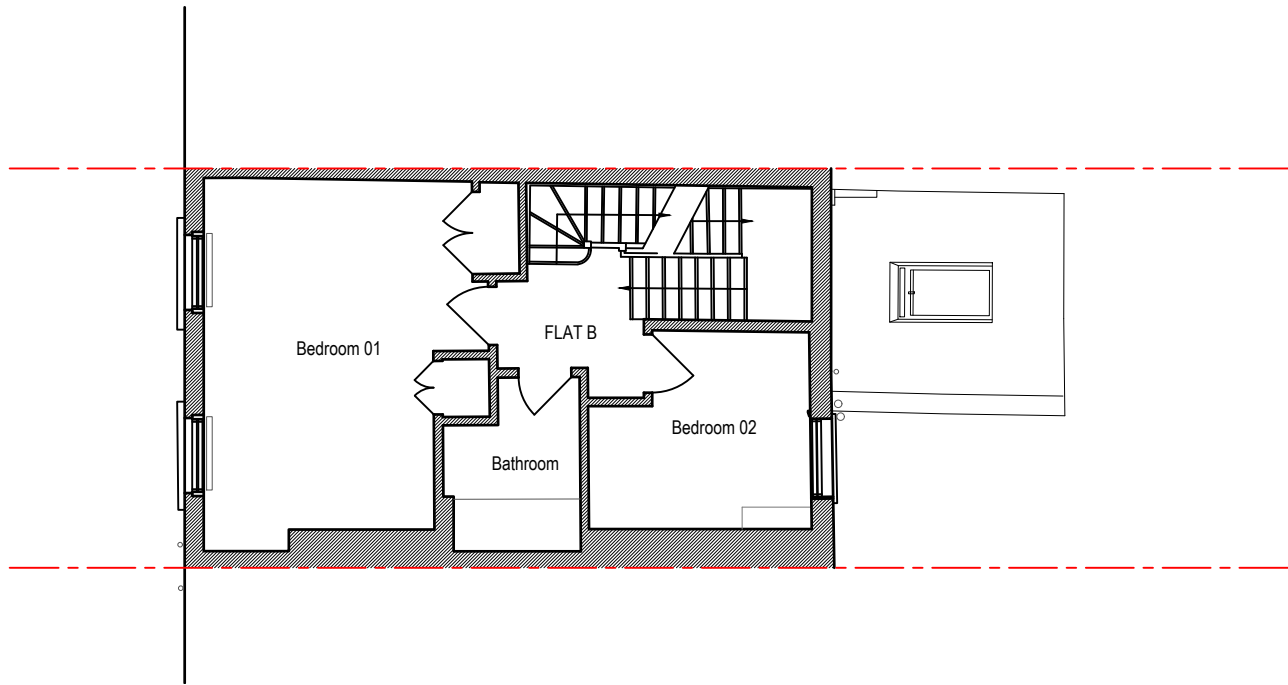

SECOND FLOOR

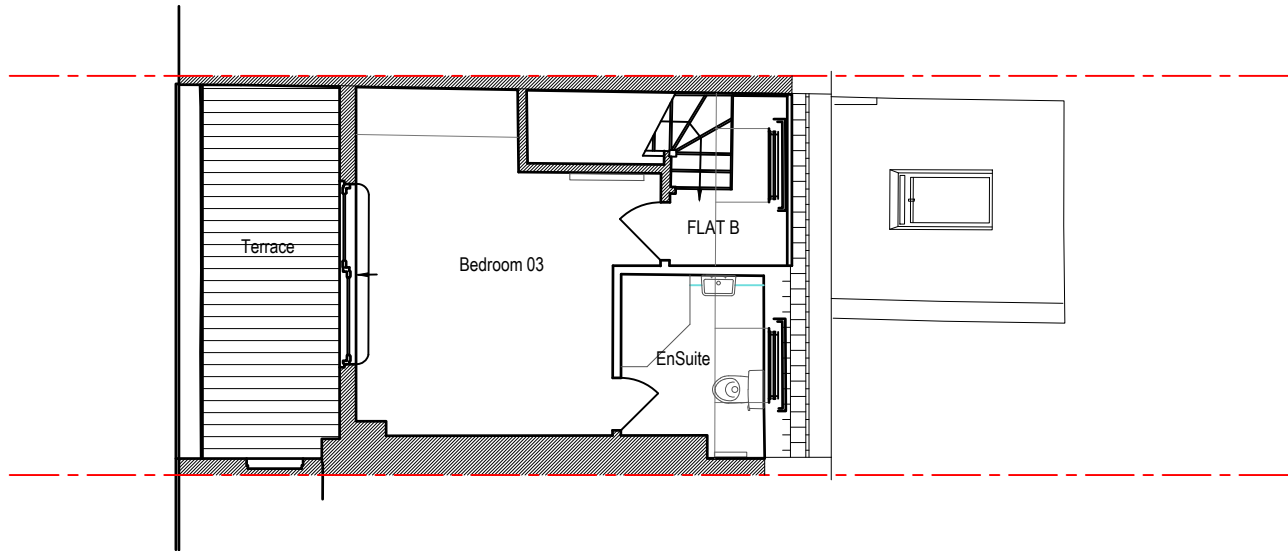

LOFT FLOOR

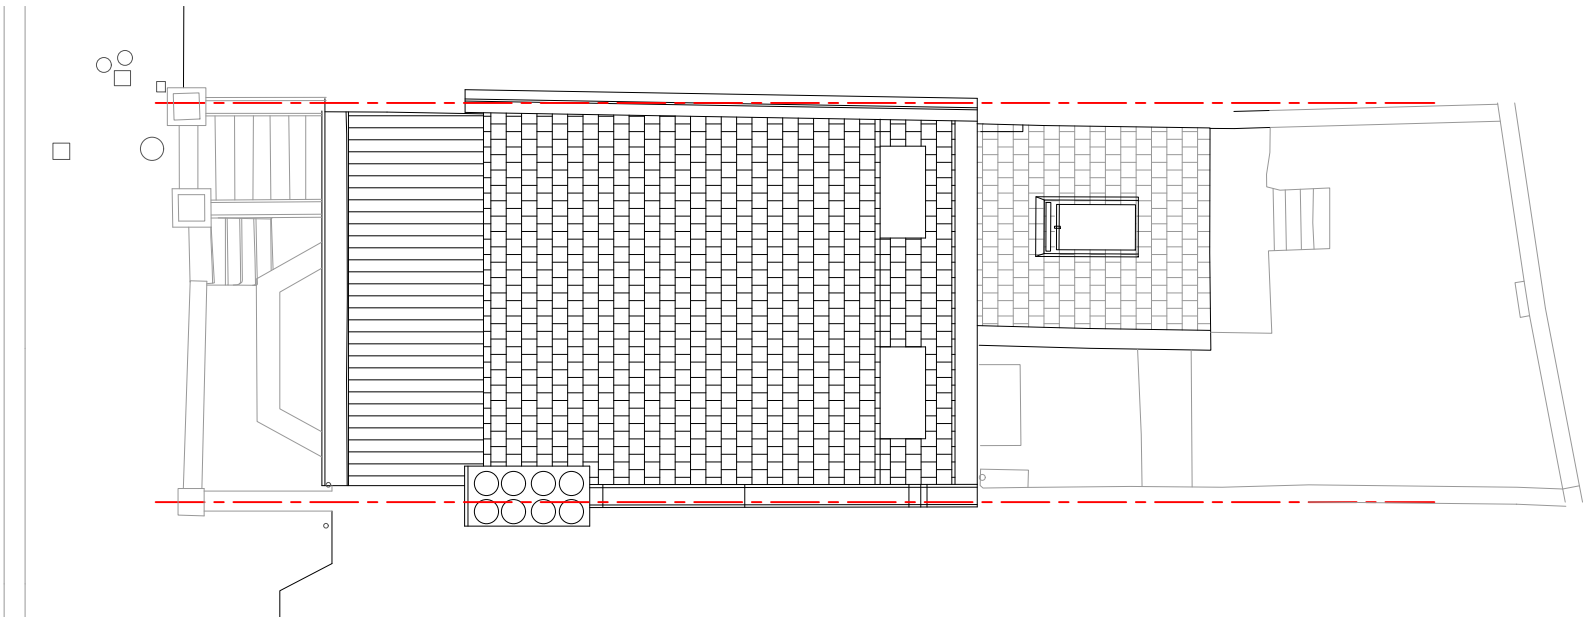

ROOF PLAN

NOTES

THIS DRAWING IS THE COPYRIGHT OF THE ARCHITECTS AND MAY NOT BE REPRODUCED WITHOUT PERMISSION
THE CONTRACTOR IS RESPONSIBLE FOR CHECKING DIMENSIONS, TOLERANCES AND REFERENCE. ANY DISCREPANCIES TO BE CHECKED BEFORE PROCEEDING WITH THE WORKS
WHERE AN ITEM IS COVERED BY DRAWINGS TO DIFFERENT SCALES, THE LARGER SCALE DRAWING IS TO BE WORKED TO
DO NOT SCALE FROM DRAWING, FIGURED DIMENSIONS TO BE WORKED TO AT ALL TIMES
ALL WORK AND MATERIALS TO BE IN ACCORDANCE WITH THE BUILDING REGULATIONS AND TO COMPLY WITH THE RELEVANT CODES OF PRACTICE AND BRITISH STANDARDS



PLANNING

© Copyright TRACE Architects Ltd 220

trace
ARCHITECTS

Basement Studio
263 The Vale
London
W3 7QA

1 The Hermitage
Eastfield Lane
Goring Heath
RG8 7SU

TEL 0208 611 2946

E-MAIL office@tracearchitects.co.uk
www.tracearchitects.co.uk

TEL 01491 579 544

DATE	FEB 2021	CLIENT:
DRAWN	RQ	AMADEO ALENTORN
CHECKED	-	
SCALE@A3	1:100	

AMALGAMATION OF TWO 3 BEDROOM FLATS TO A SINGLE DWELLING




EXISTING FLOOR PLANS

ADDRESS:

46 GAYTON ROAD
LONDON, NW3 1TU

JOB No	DRAWING NUMBER
1100	PL03

A3 Sheet

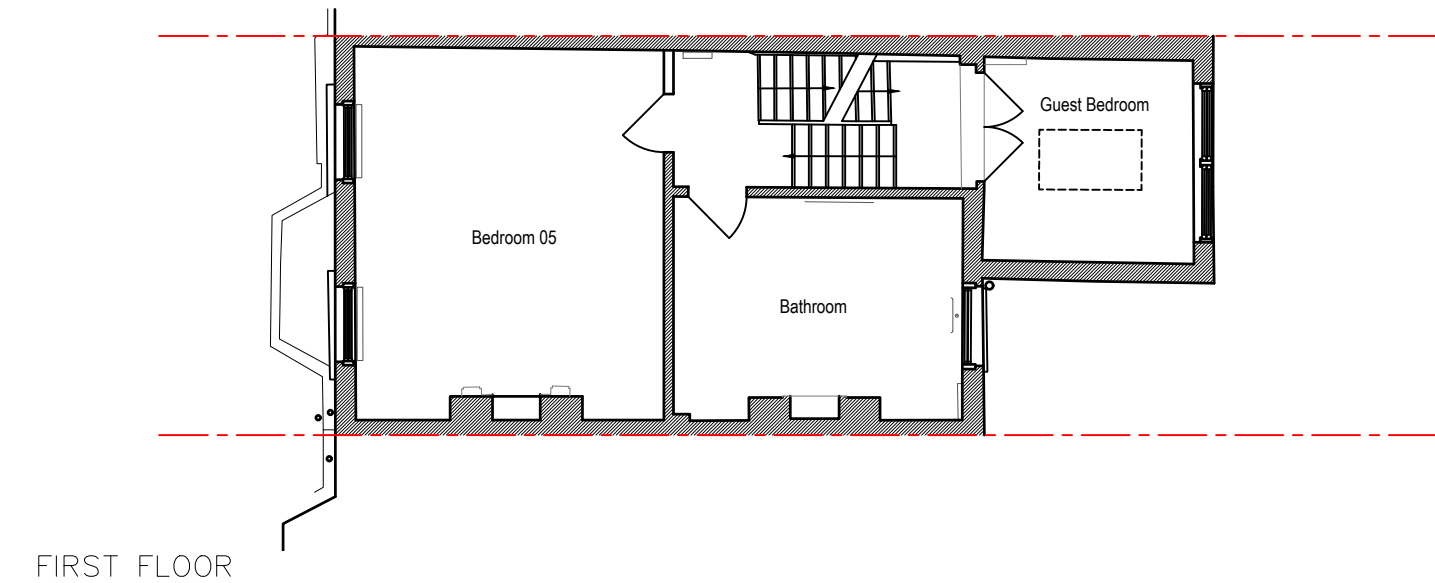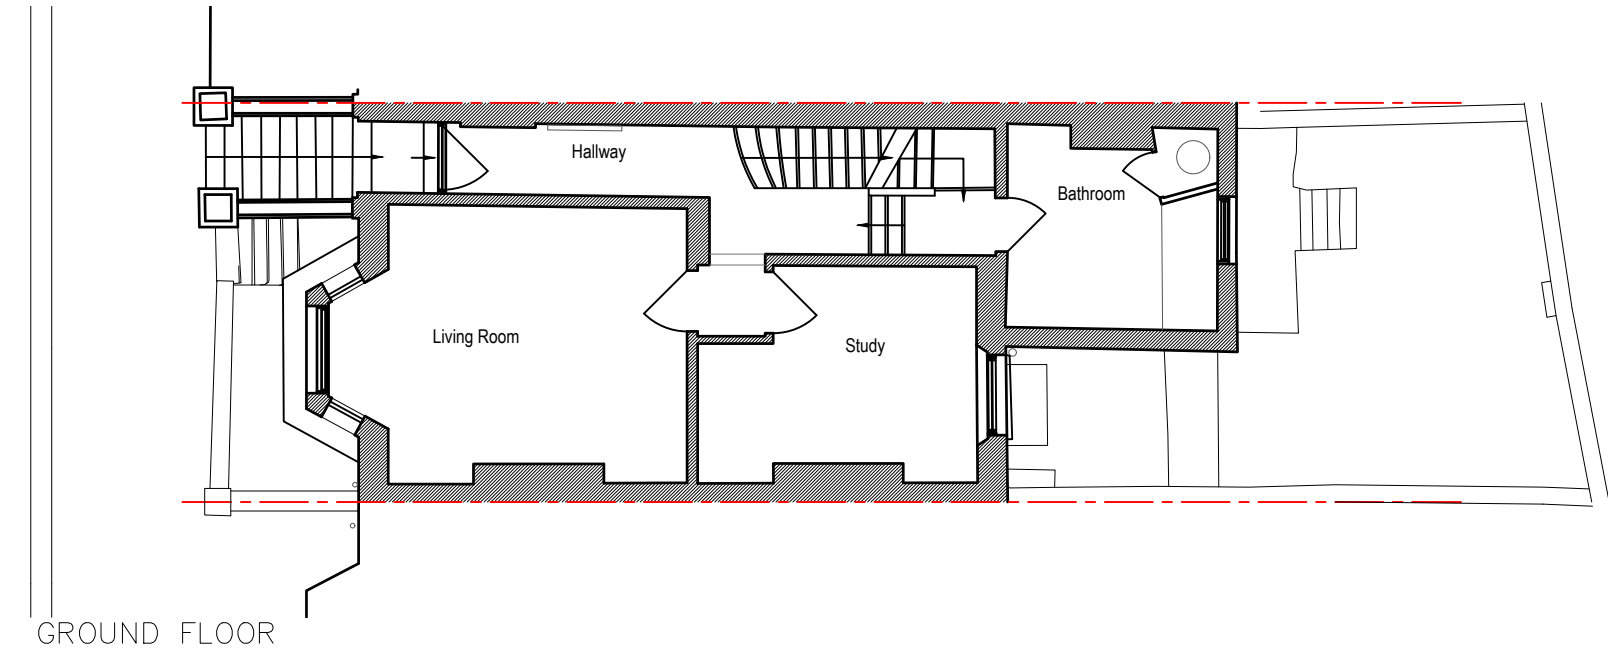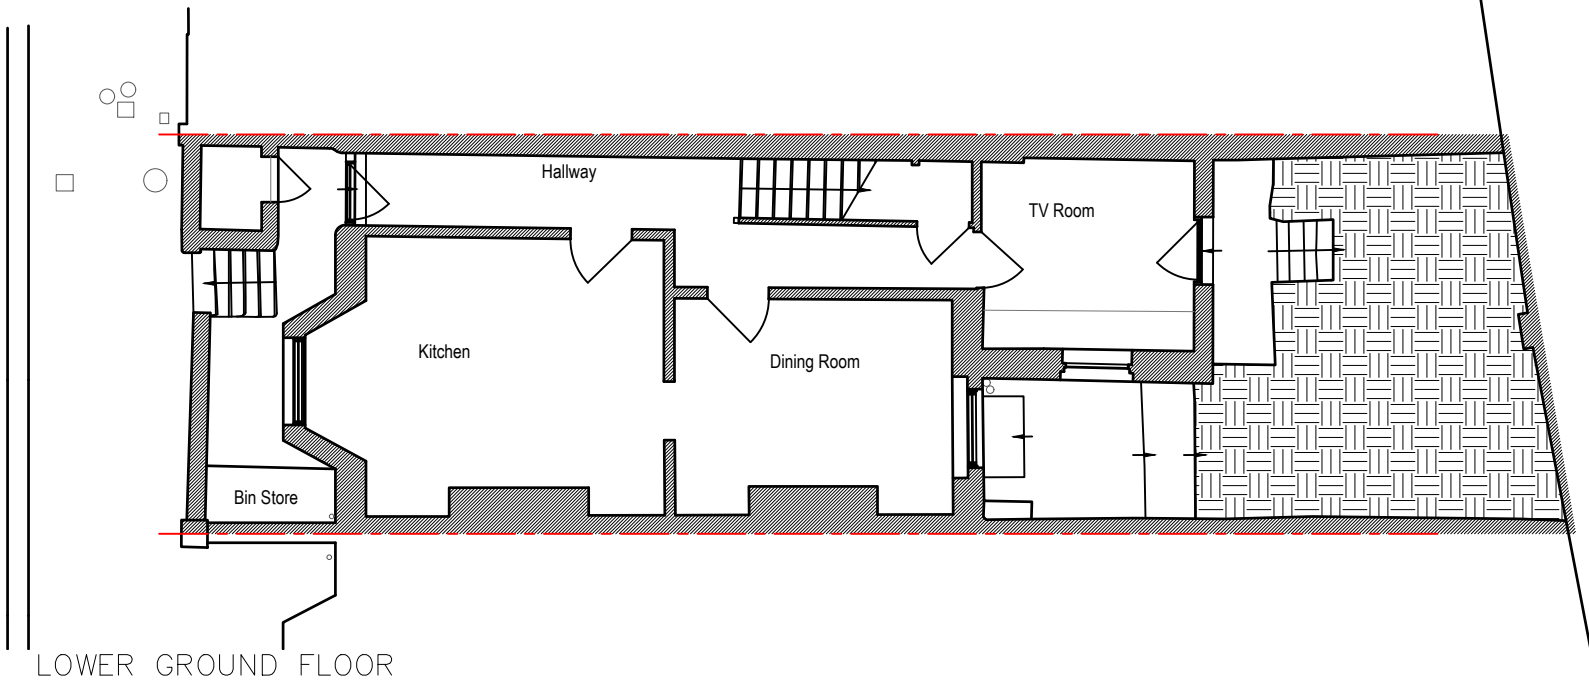

NOTES

THIS DRAWING IS THE COPYRIGHT OF THE ARCHITECTS AND MAY NOT BE REPRODUCED WITHOUT PERMISSION. THE CONTRACTOR IS RESPONSIBLE FOR CHECKING DIMENSIONS, TOLERANCES AND REFERENCE. ANY DISCREPANCIES TO BE CHECKED BEFORE PROCEEDING WITH THE WORKS. WHERE AN ITEM IS COVERED BY DRAWINGS TO DIFFERENT SCALES, THE LARGER SCALE DRAWING IS TO BE WORKED TO. DO NOT SCALE FROM DRAWING, FIGURED DIMENSIONS TO BE WORKED TO AT ALL TIMES. ALL WORK AND MATERIALS TO BE IN ACCORDANCE WITH THE BUILDING REGULATIONS AND TO COMPLY WITH THE RELEVANT CODES OF PRACTICE AND BRITISH STANDARDS.



0 5

PLANNING

© Copyright TRACE Architects Ltd 220

trace
ARCHITECTS

Basement Studio
263 The Vale
London
W3 7QA
TEL 0208 611 2946
E-MAIL office@tracearchitects.co.uk
www.tracearchitects.co.uk

1 The Hermitage
Eastfield Lane
Goring Heath
RG8 7SU
TEL 01491 579 544

DATE	FEB 2021	CLIENT:
DRAWN	RQ	AMADEO ALENTORN
CHECKED	-	
SCALE@A3	1:100	


AMALGAMATION OF TWO 3 BEDROOM FLATS TO A SINGLE DWELLING

PROPOSED
FLOOR PLANS


ADDRESS:
46 GAYTON ROAD
LONDON, NW3 1TU

JOB No	DRAWING NUMBER
1100	PL04


A3 Sheet

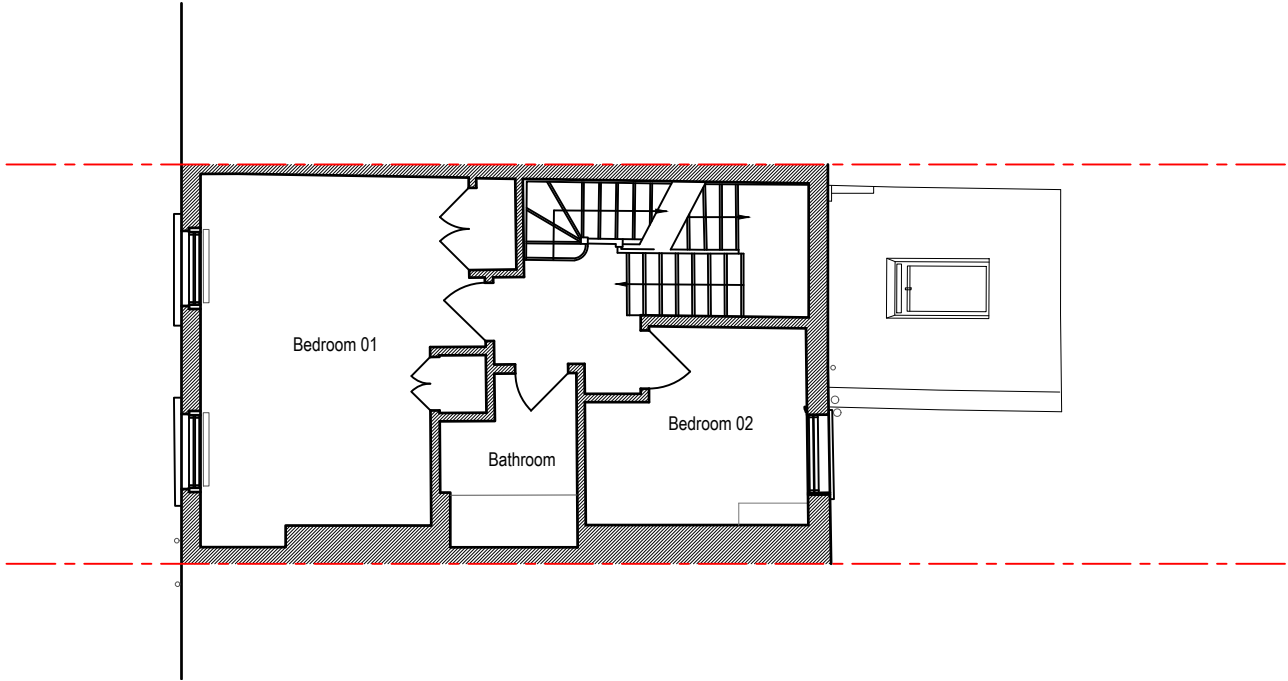

SECOND FLOOR

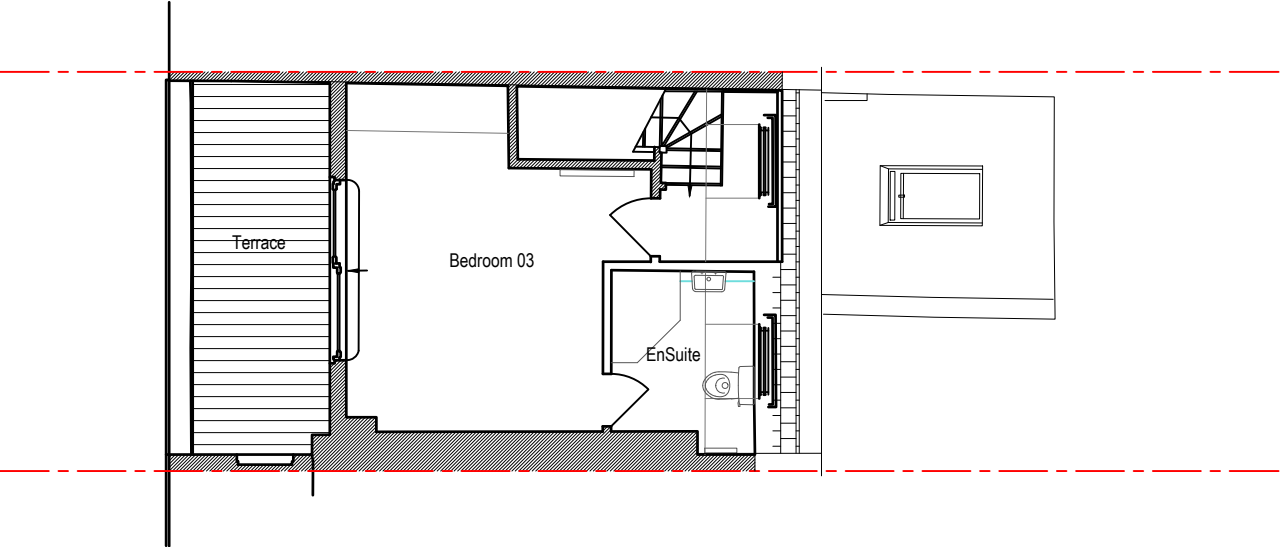

LOFT FLOOR

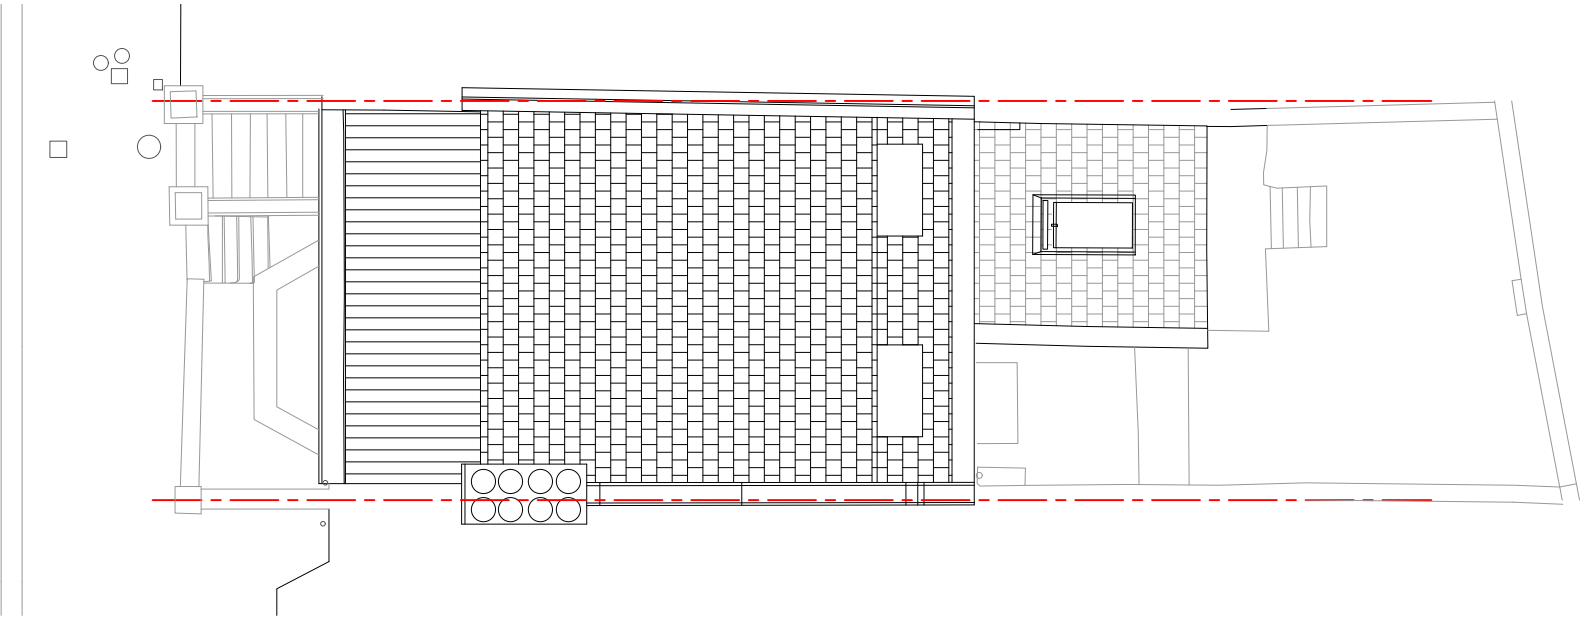

ROOF PLAN

NOTES

THIS DRAWING IS THE COPYRIGHT OF THE ARCHITECTS AND MAY NOT BE REPRODUCED WITHOUT PERMISSION

THE CONTRACTOR IS RESPONSIBLE FOR CHECKING DIMENSIONS, TOLERANCES AND REFERENCE. ANY DISCREPANCIES TO BE CHECKED BEFORE PROCEEDING WITH THE WORKS

WHERE AN ITEM IS COVERED BY DRAWINGS TO DIFFERENT SCALES, THE LARGER SCALE DRAWING IS TO BE WORKED TO

DO NOT SCALE FROM DRAWING, FIGURED DIMENSIONS TO BE WORKED TO AT ALL TIMES

ALL WORK AND MATERIALS TO BE IN ACCORDANCE WITH THE BUILDING REGULATIONS AND TO COMPLY WITH THE RELEVANT CODES OF PRACTICE AND BRITISH STANDARDS



PLANNING

© Copyright TRACE Architects Ltd 220

Basement Studio
263 The Vale
London
W3 7QA

1 The Hermitage
Eastfield Lane
Goring Heath
RG8 7SU

TEL 0208 611 2946

E-MAIL office@tracearchitects.co.uk
www.tracearchitects.co.uk

TEL 01491 579 544

DATE	FEB 2021	CLIENT: AMADEO ALENTORN
DRAWN	RQ	
CHECKED	-	
SCALE@A3	1:100	

AMALGAMATION OF TWO 3 BEDROOM FLATS TO A SINGLE DWELLING

PROPOSED
FLOOR PLANS

ADDRESS:

46 GAYTON ROAD
LONDON, NW3 1TU

JOB No	DRAWING NUMBER
1100	PL05


A3 Sheet



STREET ELEVATION – NW



GARDEN ELEVATION – SE

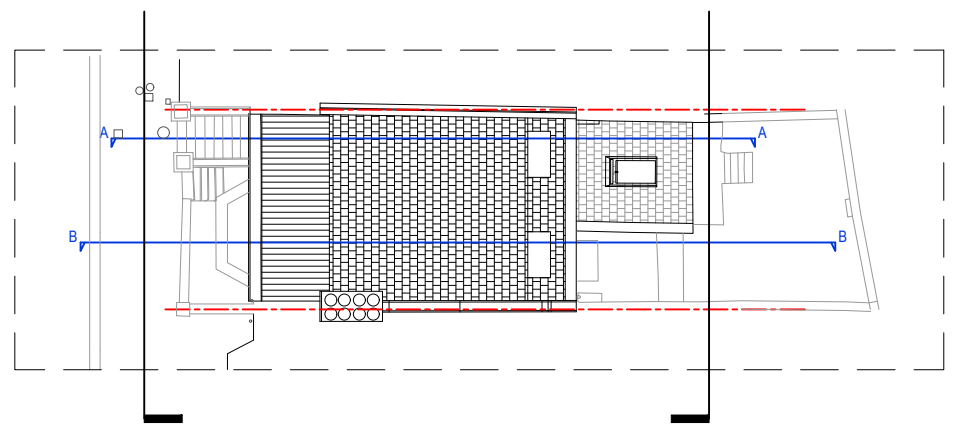

NOTES

THIS DRAWING IS THE COPYRIGHT OF THE ARCHITECTS AND MAY NOT BE REPRODUCED WITHOUT PERMISSION

THE CONTRACTOR IS RESPONSIBLE FOR CHECKING DIMENSIONS, TOLERANCES AND REFERENCE. ANY DISCREPANCIES TO BE CHECKED BEFORE PROCEEDING WITH THE WORKS

WHERE AN ITEM IS COVERED BY DRAWINGS TO DIFFERENT SCALES, THE LARGER SCALE DRAWING IS TO BE WORKED TO

DO NOT SCALE FROM DRAWING, FIGURED DIMENSIONS TO BE WORKED TO AT ALL TIMES

ALL WORK AND MATERIALS TO BE IN ACCORDANCE WITH THE BUILDING REGULATIONS AND TO COMPLY WITH THE RELEVANT CODES OF PRACTICE AND BRITISH STANDARDS



PLANNING

© Copyright TRACE Architects Ltd 220

trace
ARCHITECTS

Basement Studio
263 The Vale
London
W3 7QA
TEL 0208 611 2946
E-MAIL office@tracearchitects.co.uk
www.tracearchitects.co.uk

1 The Hermitage
Eastfield Lane
Goring Heath
RG8 7SU
TEL 01491 579 544

DATE	FEB 2021	CLIENT:
DRAWN	RQ	AMADEO ALENTORN
CHECKED	-	
SCALE@A3	1:100	

AMALGAMATION OF TWO 3 BEDROOM FLATS TO A SINGLE DWELLING

EXISTING AND PROPOSED ELEVATIONS

ADDRESS:

**46 GAYTON ROAD
LONDON, NW3 1TU**

JOB No	DRAWING NUMBER
1100	PL06

A3 Sheet