


Notes:
The contractors are to check all dimensions, drain runs and general conditions on site before works commence, and inform Akelius immediately upon discovery of any errors, omissions or discrepancies. All works are to be carried out in accordance with current building regulations, British standards, codes of practice and local authority requirements.

The contents of this plan including the printed notes are copyright. Reproduction in whole or part is not permitted without prior consent of Akelius in writing.

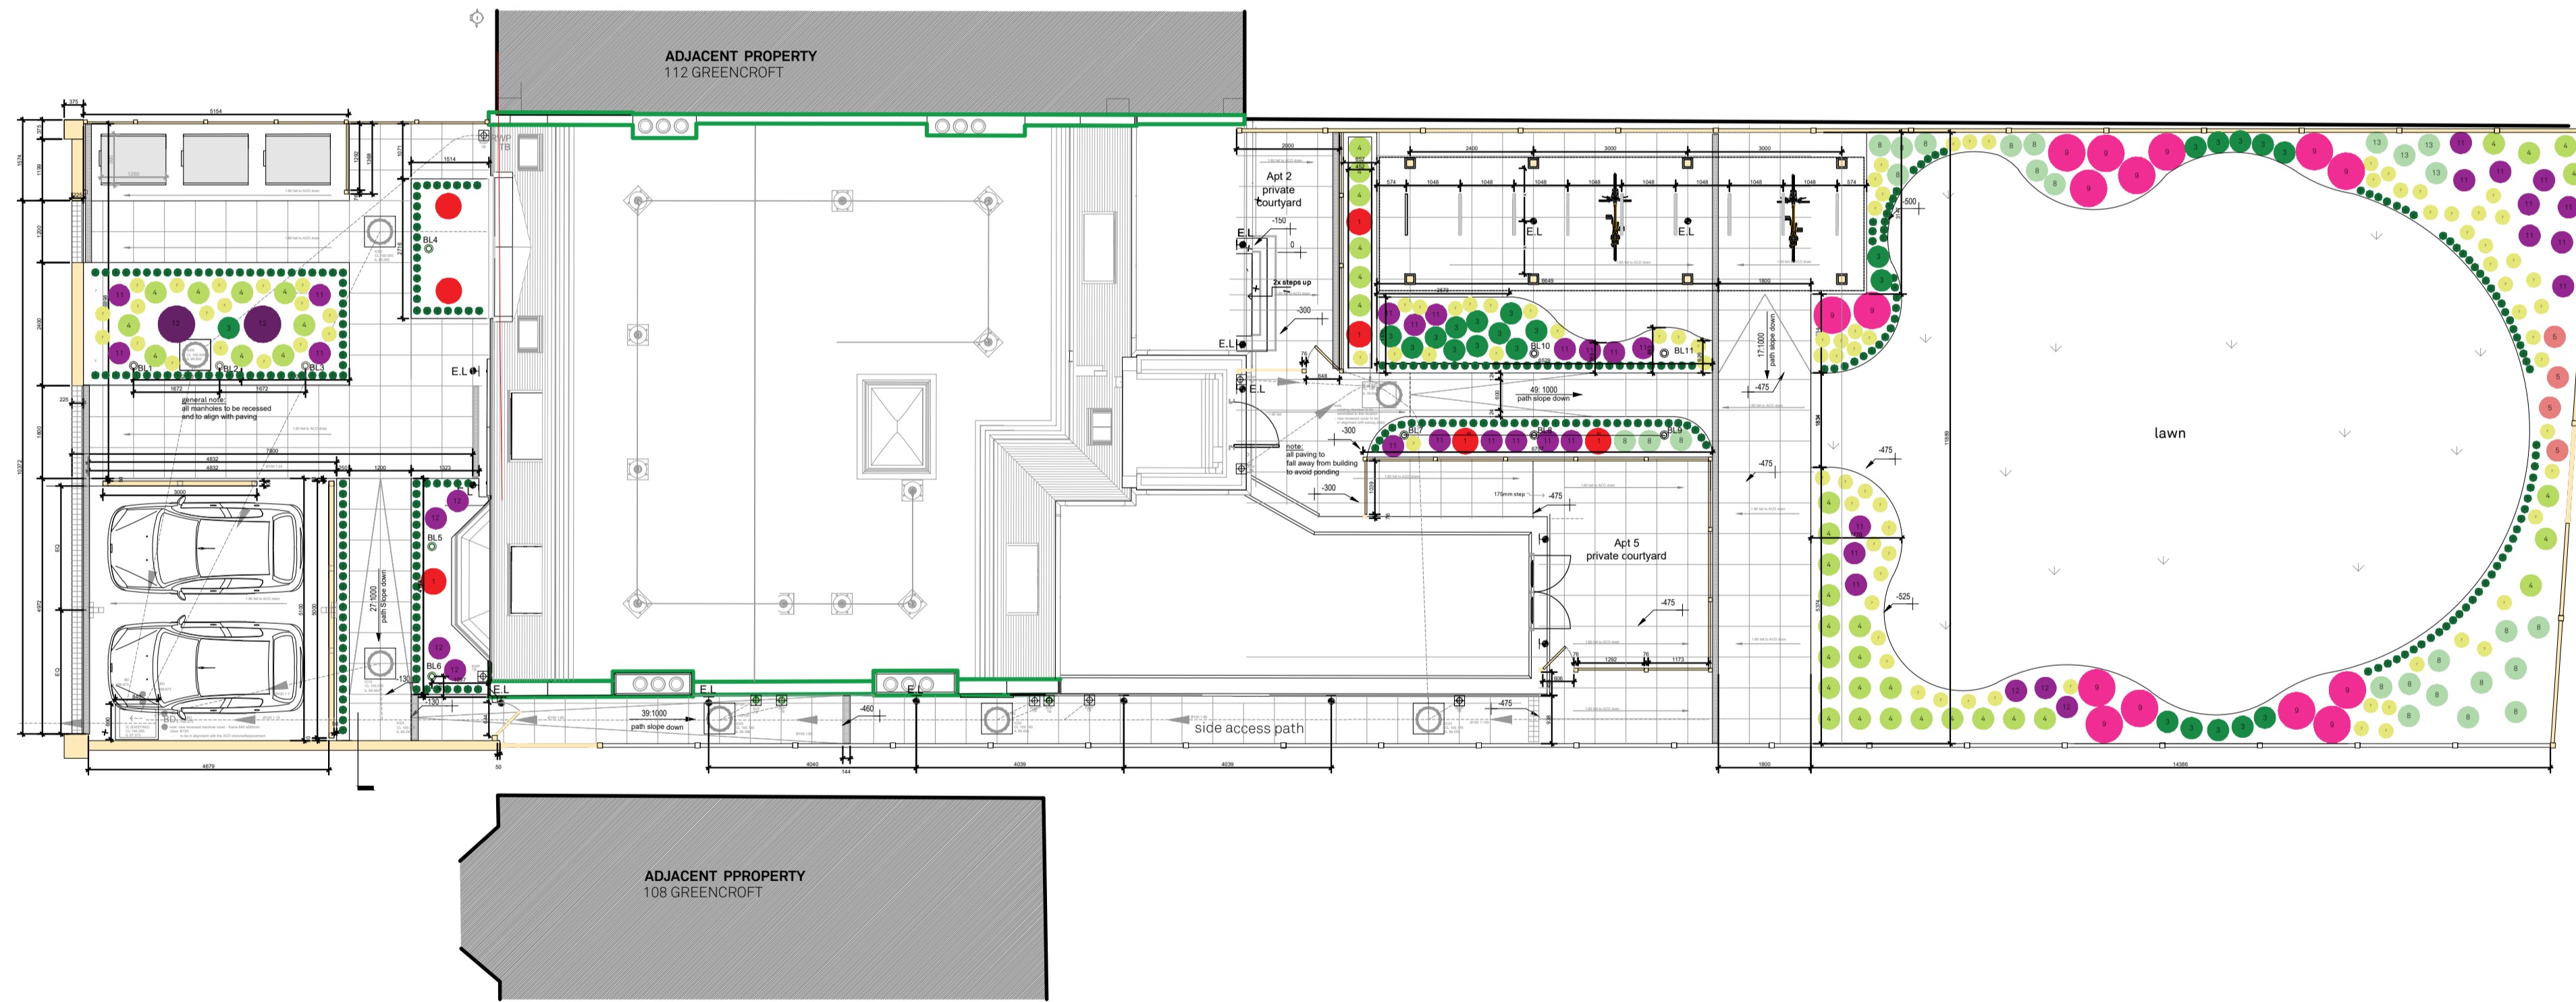

PRELIMINARY	
FOR APPROVAL	
TENDER	
CONSTRUCTION	✓
AS BUILT	

REVISIONS

1	10.01.21	Initial revision, Access and landscaping shown
2	11.03.21	Customer as per the enclosed work plan sheet 002
3	08.02.22	Single line expanded flower beds to accommodate 18 no. squares
		• Central green rectangle to be accommodated adjacent road space
		• Boundary fence around lawn to be installed (single line)
		• Topsoil and gravel to be added to lawn
4	10.01.22	Jobs added removed from Appt. 1 & 2 Private Courtyards
5	10.01.22	Customer changed dimensions of the lawn area shown on page 001
6	10.01.22	Customer changed dimensions of the lawn area shown on page 001

REV K	DRAWING NO. 40068.001	DRAWN LO	CHECKED SA
-------	--------------------------	----------	------------

PROJECT
110 GREENCROFT GARDENS
London, NW6 3PH

DRAWING TITLE
SITE PLAN

SCALE
1:100 @ A1

001