


1 Location Plan
1:1250

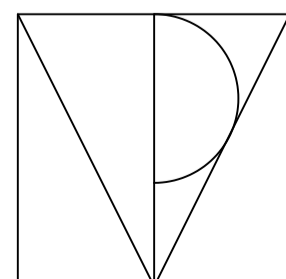

TPM Studio
Canonbury Yard
New North Road
London N1 7BJ

+44 (0) 20 3773 3374
info@tpm-studio.co.uk
www.tpm-studio.co.uk

LEGEND:
SITE BOUNDARY
LAND OWNED BY APPLICANT



REVISION NOTES:
0 11/12/2020 Draft Issued

GENERAL NOTES:
1. ALL DIMENSIONS IN MM UNLESS OTHERWISE STATED
2. ALL DIMENSIONS TO BE CHECKED ON SITE BY THE CONTRACTOR
3. DO NOT SCALE FROM THIS DRAWING
4. TO BE READ IN CONJUNCTION WITH RELEVANT CONTRACT DRAWINGS
5. TO BE READ IN CONJUNCTION WITH RELEVANT ENGINEERS DRAWINGS
6. REPORT ANY ERRORS, OMISSIONS AND DISCREPANCIES TO THE ARCHITECT

Project Title: 5 CAMDEN ROAD
Project Ref: 1114
Status: PLANNING
Scale: 1:1250 / A1
Sheet Title: LOCATION PLAN
Sheet Ref: P000 / 0



1 Site Plan
1:200



TPM Studio
Canonbury Yard
New North Road
London N1 7BJ


+44 (0) 20 3773 3374
info@tpm-studio.co.uk
www.tpm-studio.co.uk

LEGEND:
SITE BOUNDARY
LAND OWNED BY APPLICANT


REVISION NOTES:
0 11/12/2020 Draft Issued

GENERAL NOTES:
1. ALL DIMENSIONS IN MM UNLESS OTHERWISE STATED
2. ALL DIMENSIONS TO BE CHECKED ON SITE BY THE CONTRACTOR
3. DO NOT SCALE FROM THIS DRAWING
4. TO BE READ IN CONJUNCTION WITH RELEVANT CONTRACT DRAWINGS
5. TO BE READ IN CONJUNCTION WITH RELEVANT ENGINEERS DRAWINGS
6. REPORT ANY ERRORS, OMISSIONS AND DISCREPANCIES TO THE ARCHITECT

Project Title: 5 CAMDEN ROAD
Project Ref: 1114
Status: PLANNING / A1
Scale: 1:200
Sheet Title: SITE PLAN
Sheet Ref: P001 / 0

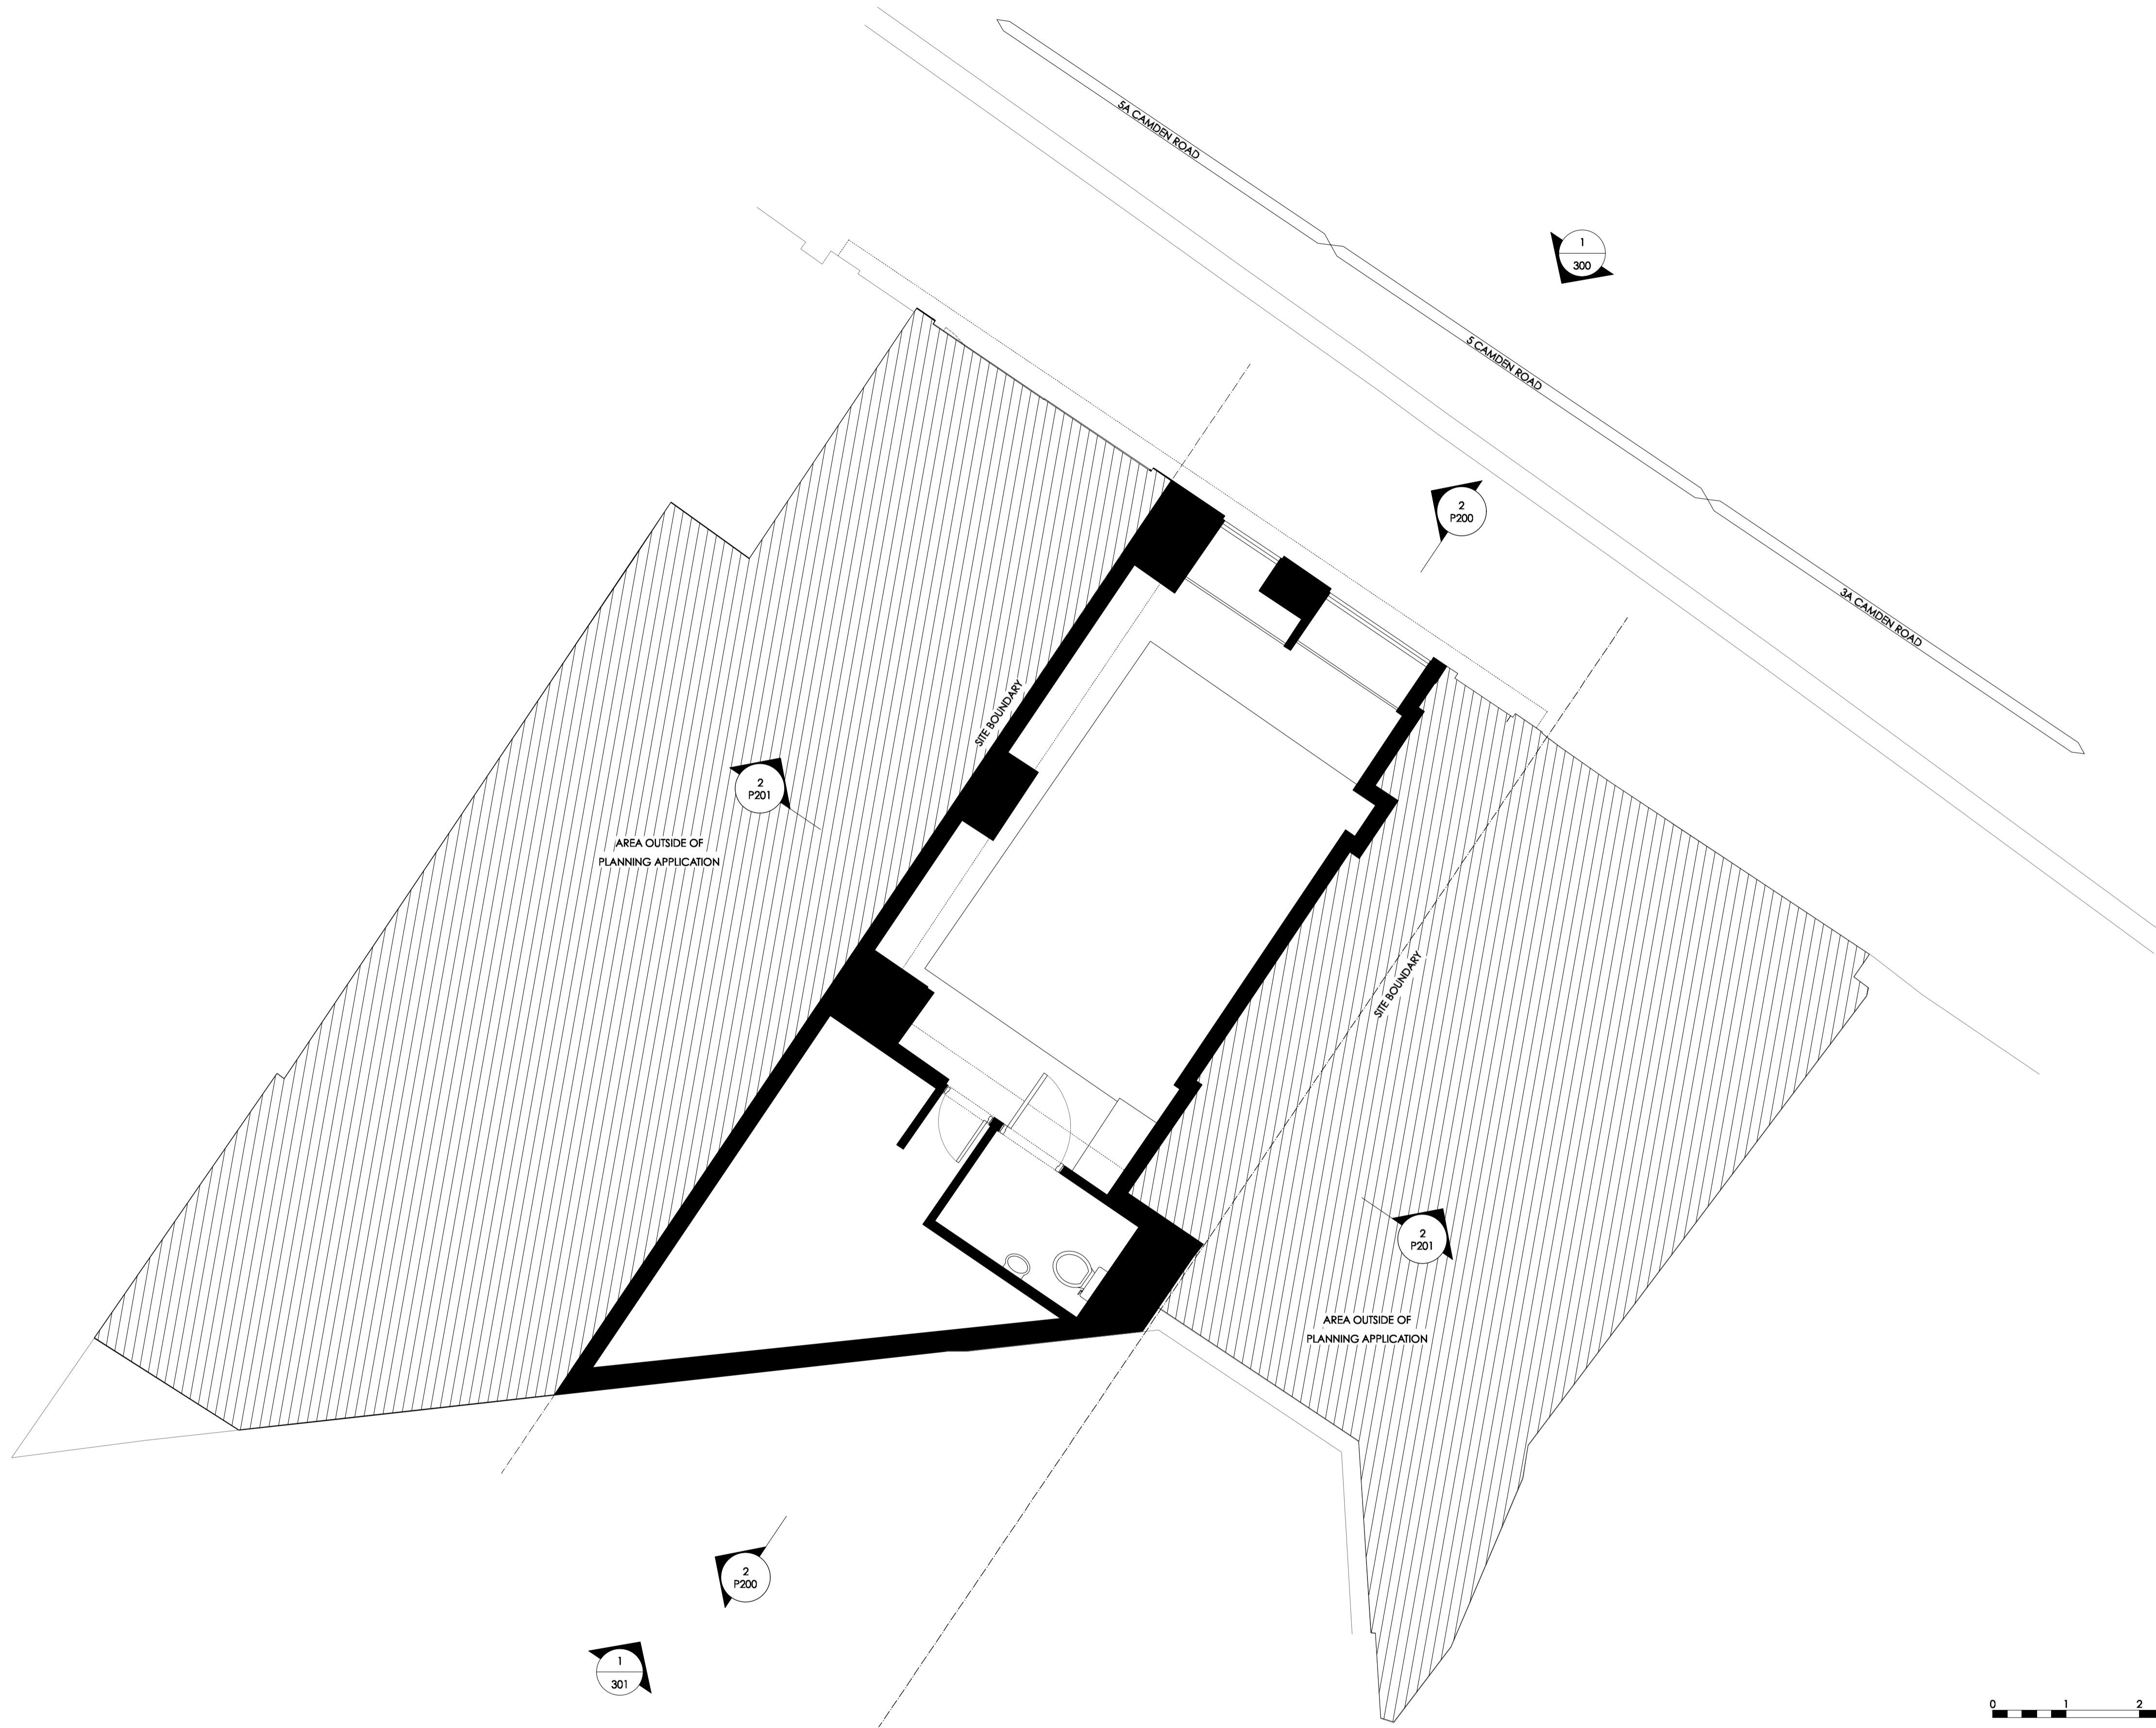


1 Existing GA Ground Floor Plan
1:50

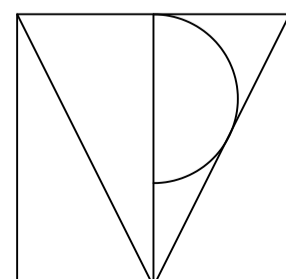

TPM Studio
Canonbury Yard
New North Road
London N1 7BJ

+44 (0) 20 3773 3374
info@tpm-studio.co.uk
www.tpm-studio.co.uk

LEGEND:
EXISTING WALLS
PROPOSED WALLS
AREAS OUTSIDE OF PLANNING APPLICATION

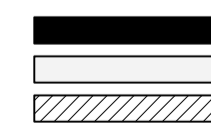


REVISION NOTES:
0 11/12/2020 Draft Issued


GENERAL NOTES:
1. ALL DIMENSIONS IN MM UNLESS OTHERWISE STATED
2. ALL DIMENSIONS TO BE CHECKED ON SITE BY THE CONTRACTOR
3. DO NOT SCALE FROM THIS DRAWING
4. TO BE READ IN CONJUNCTION WITH RELEVANT CONTRACT DRAWINGS
5. TO BE READ IN CONJUNCTION WITH RELEVANT ENGINEERS DRAWINGS
6. REPORT ANY ERRORS, OMISSIONS AND DISCREPANCIES TO THE ARCHITECT

Project Title: 5 CAMDEN ROAD
Project Ref: 1114
Status: PLANNING
Scale: 1:50 / A1
Sheet Title: EXISTING GA GROUND FLOOR PLAN
Sheet Ref: P100 / 0

NOTE:
NO PROPOSED CHANGES TO
REAR ELEVATION

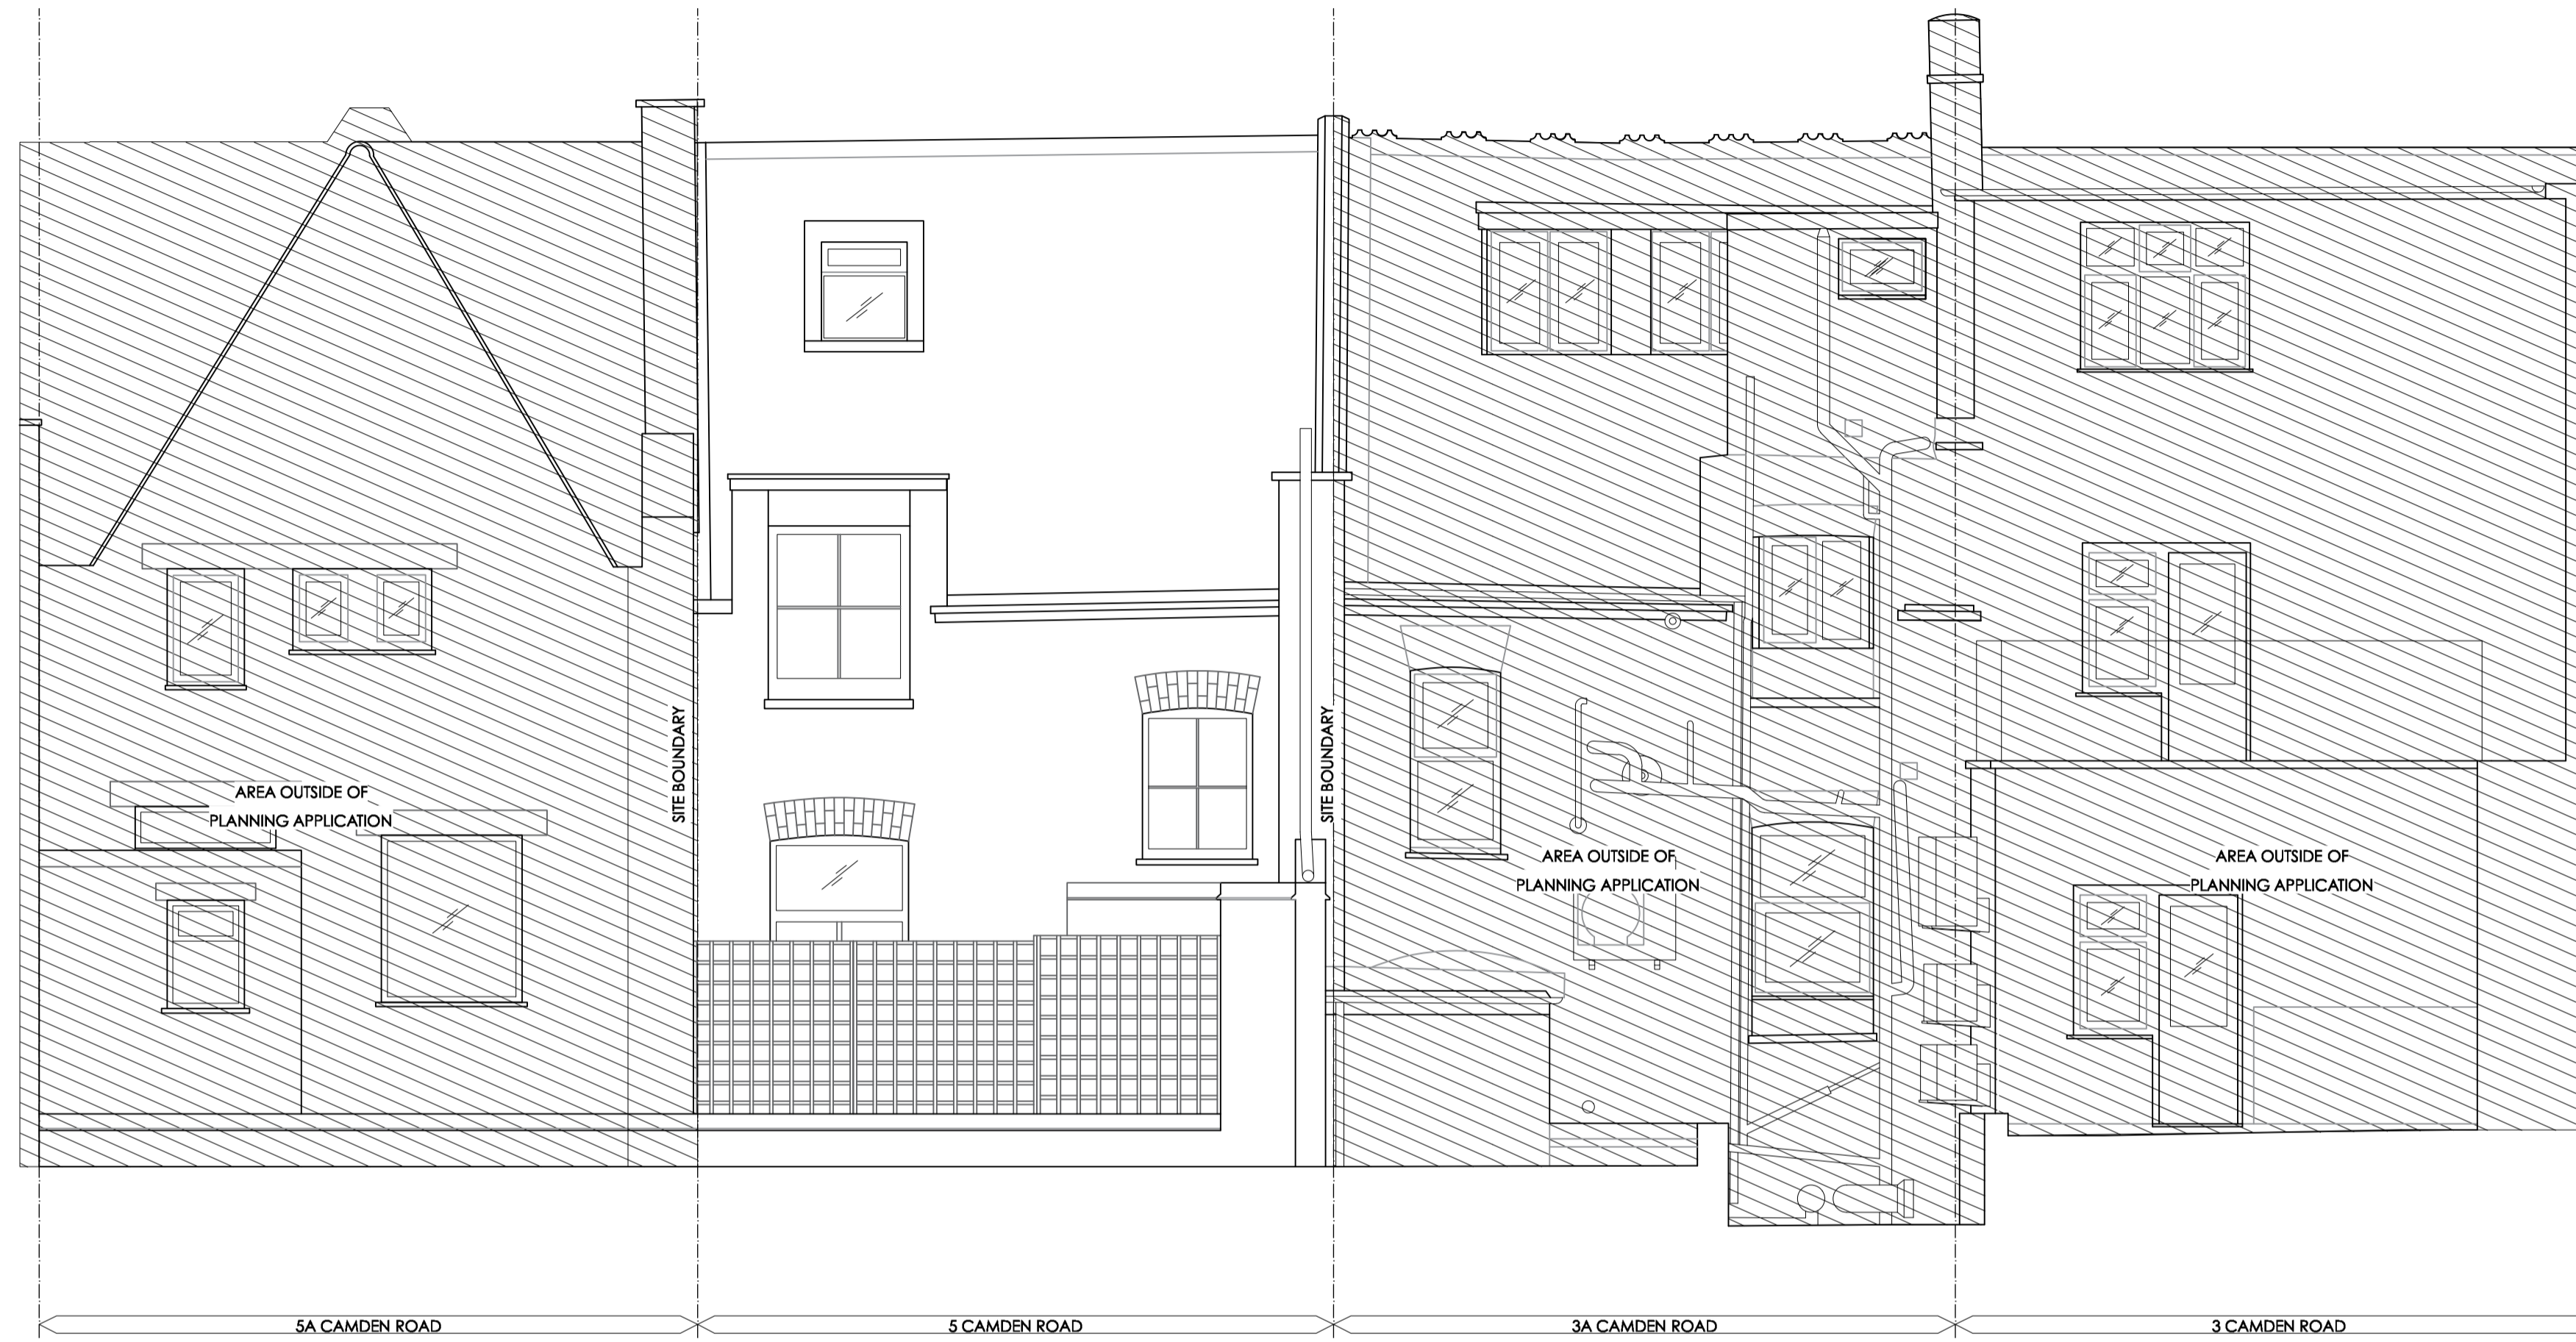


1 Existing Rear Elevation
1:50

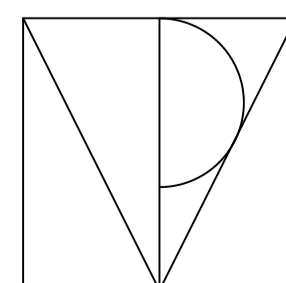

TPM Studio
Canonbury Yard
New North Road
London N1 7BJ

+44 (0) 20 3773 3374
info@tpm-studio.co.uk
www.tpm-studio.co.uk

LEGEND:
EXISTING WALLS
PROPOSED WALLS
AREAS OUTSIDE OF PLANNING APPLICATION

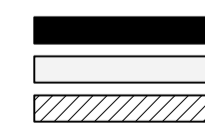

REVISION NOTES:
0 11/12/2020 Draft Issued


GENERAL NOTES:
1. ALL DIMENSIONS IN MM UNLESS OTHERWISE STATED
2. ALL DIMENSIONS TO BE CHECKED ON SITE BY THE CONTRACTOR
3. DO NOT SCALE FROM THIS DRAWING
4. TO BE READ IN CONJUNCTION WITH RELEVANT CONTRACT DRAWINGS
5. TO BE READ IN CONJUNCTION WITH RELEVANT ENGINEERS DRAWINGS
6. REPORT ANY ERRORS, OMISSIONS AND DISCREPANCIES TO THE ARCHITECT

Project Title: 5 CAMDEN ROAD
Project Ref: 1114
Status: PLANNING
Scale: 1:50 / A1
Sheet Title: EXISTING REAR ELEVATION
Sheet Ref: P301 / 0

NOTE:
NO PROPOSED CHANGES TO
FRONT ELEVATION




1 Existing Front Elevation
1:50

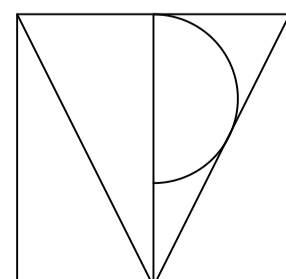

TPM Studio
Canonbury Yard
New North Road
London N1 7BJ

+44 (0) 20 3773 3374
info@tpm-studio.co.uk
www.tpm-studio.co.uk

LEGEND:
EXISTING WALLS
PROPOSED WALLS
AREAS OUTSIDE OF PLANNING APPLICATION

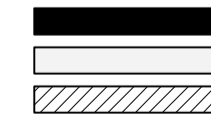


REVISION NOTES:
0 11/12/2020 Draft Issued


GENERAL NOTES:
1. ALL DIMENSIONS IN MM UNLESS OTHERWISE STATED
2. ALL DIMENSIONS TO BE CHECKED ON SITE BY THE CONTRACTOR
3. DO NOT SCALE FROM THIS DRAWING
4. TO BE READ IN CONJUNCTION WITH RELEVANT CONTRACT DRAWINGS
5. TO BE READ IN CONJUNCTION WITH RELEVANT ENGINEERS DRAWINGS
6. REPORT ANY ERRORS, OMISSIONS AND DISCREPANCIES TO THE ARCHITECT

Project Title: 5 CAMDEN ROAD
Project Ref: 1114
Status: PLANNING
Scale: 1:50 / A1
Sheet Title: EXISTING FRONT ELEVATION
Sheet Ref: P300 / 0


DRAFT

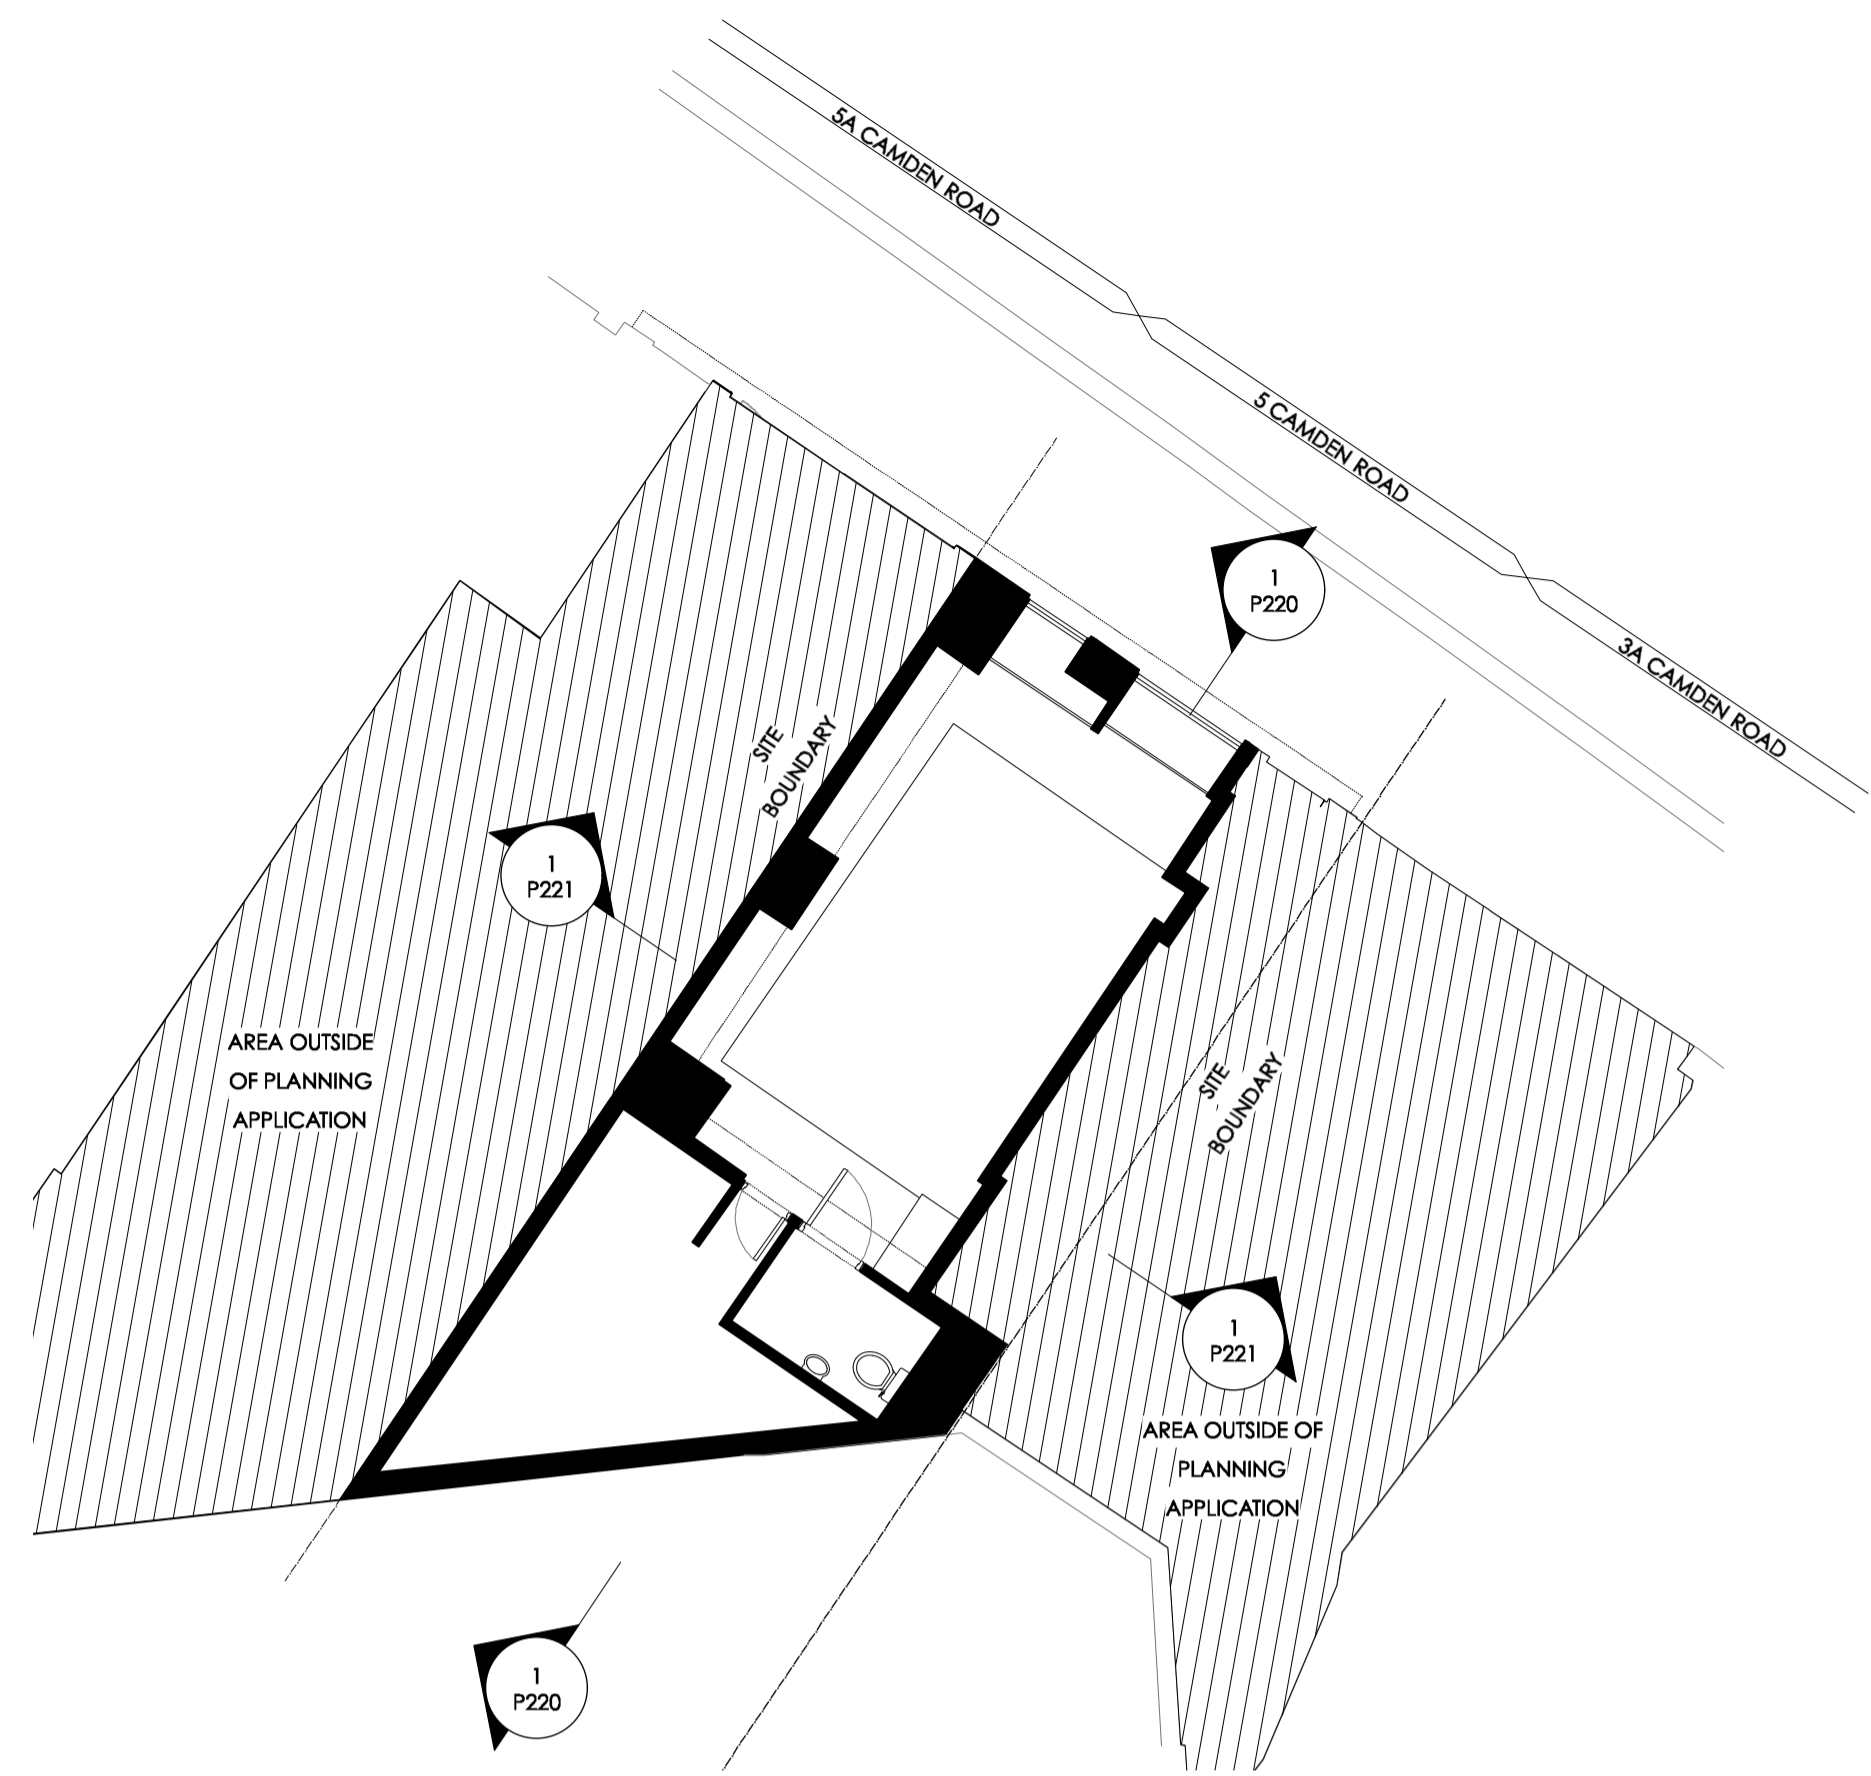

1 Key Plan
1:100

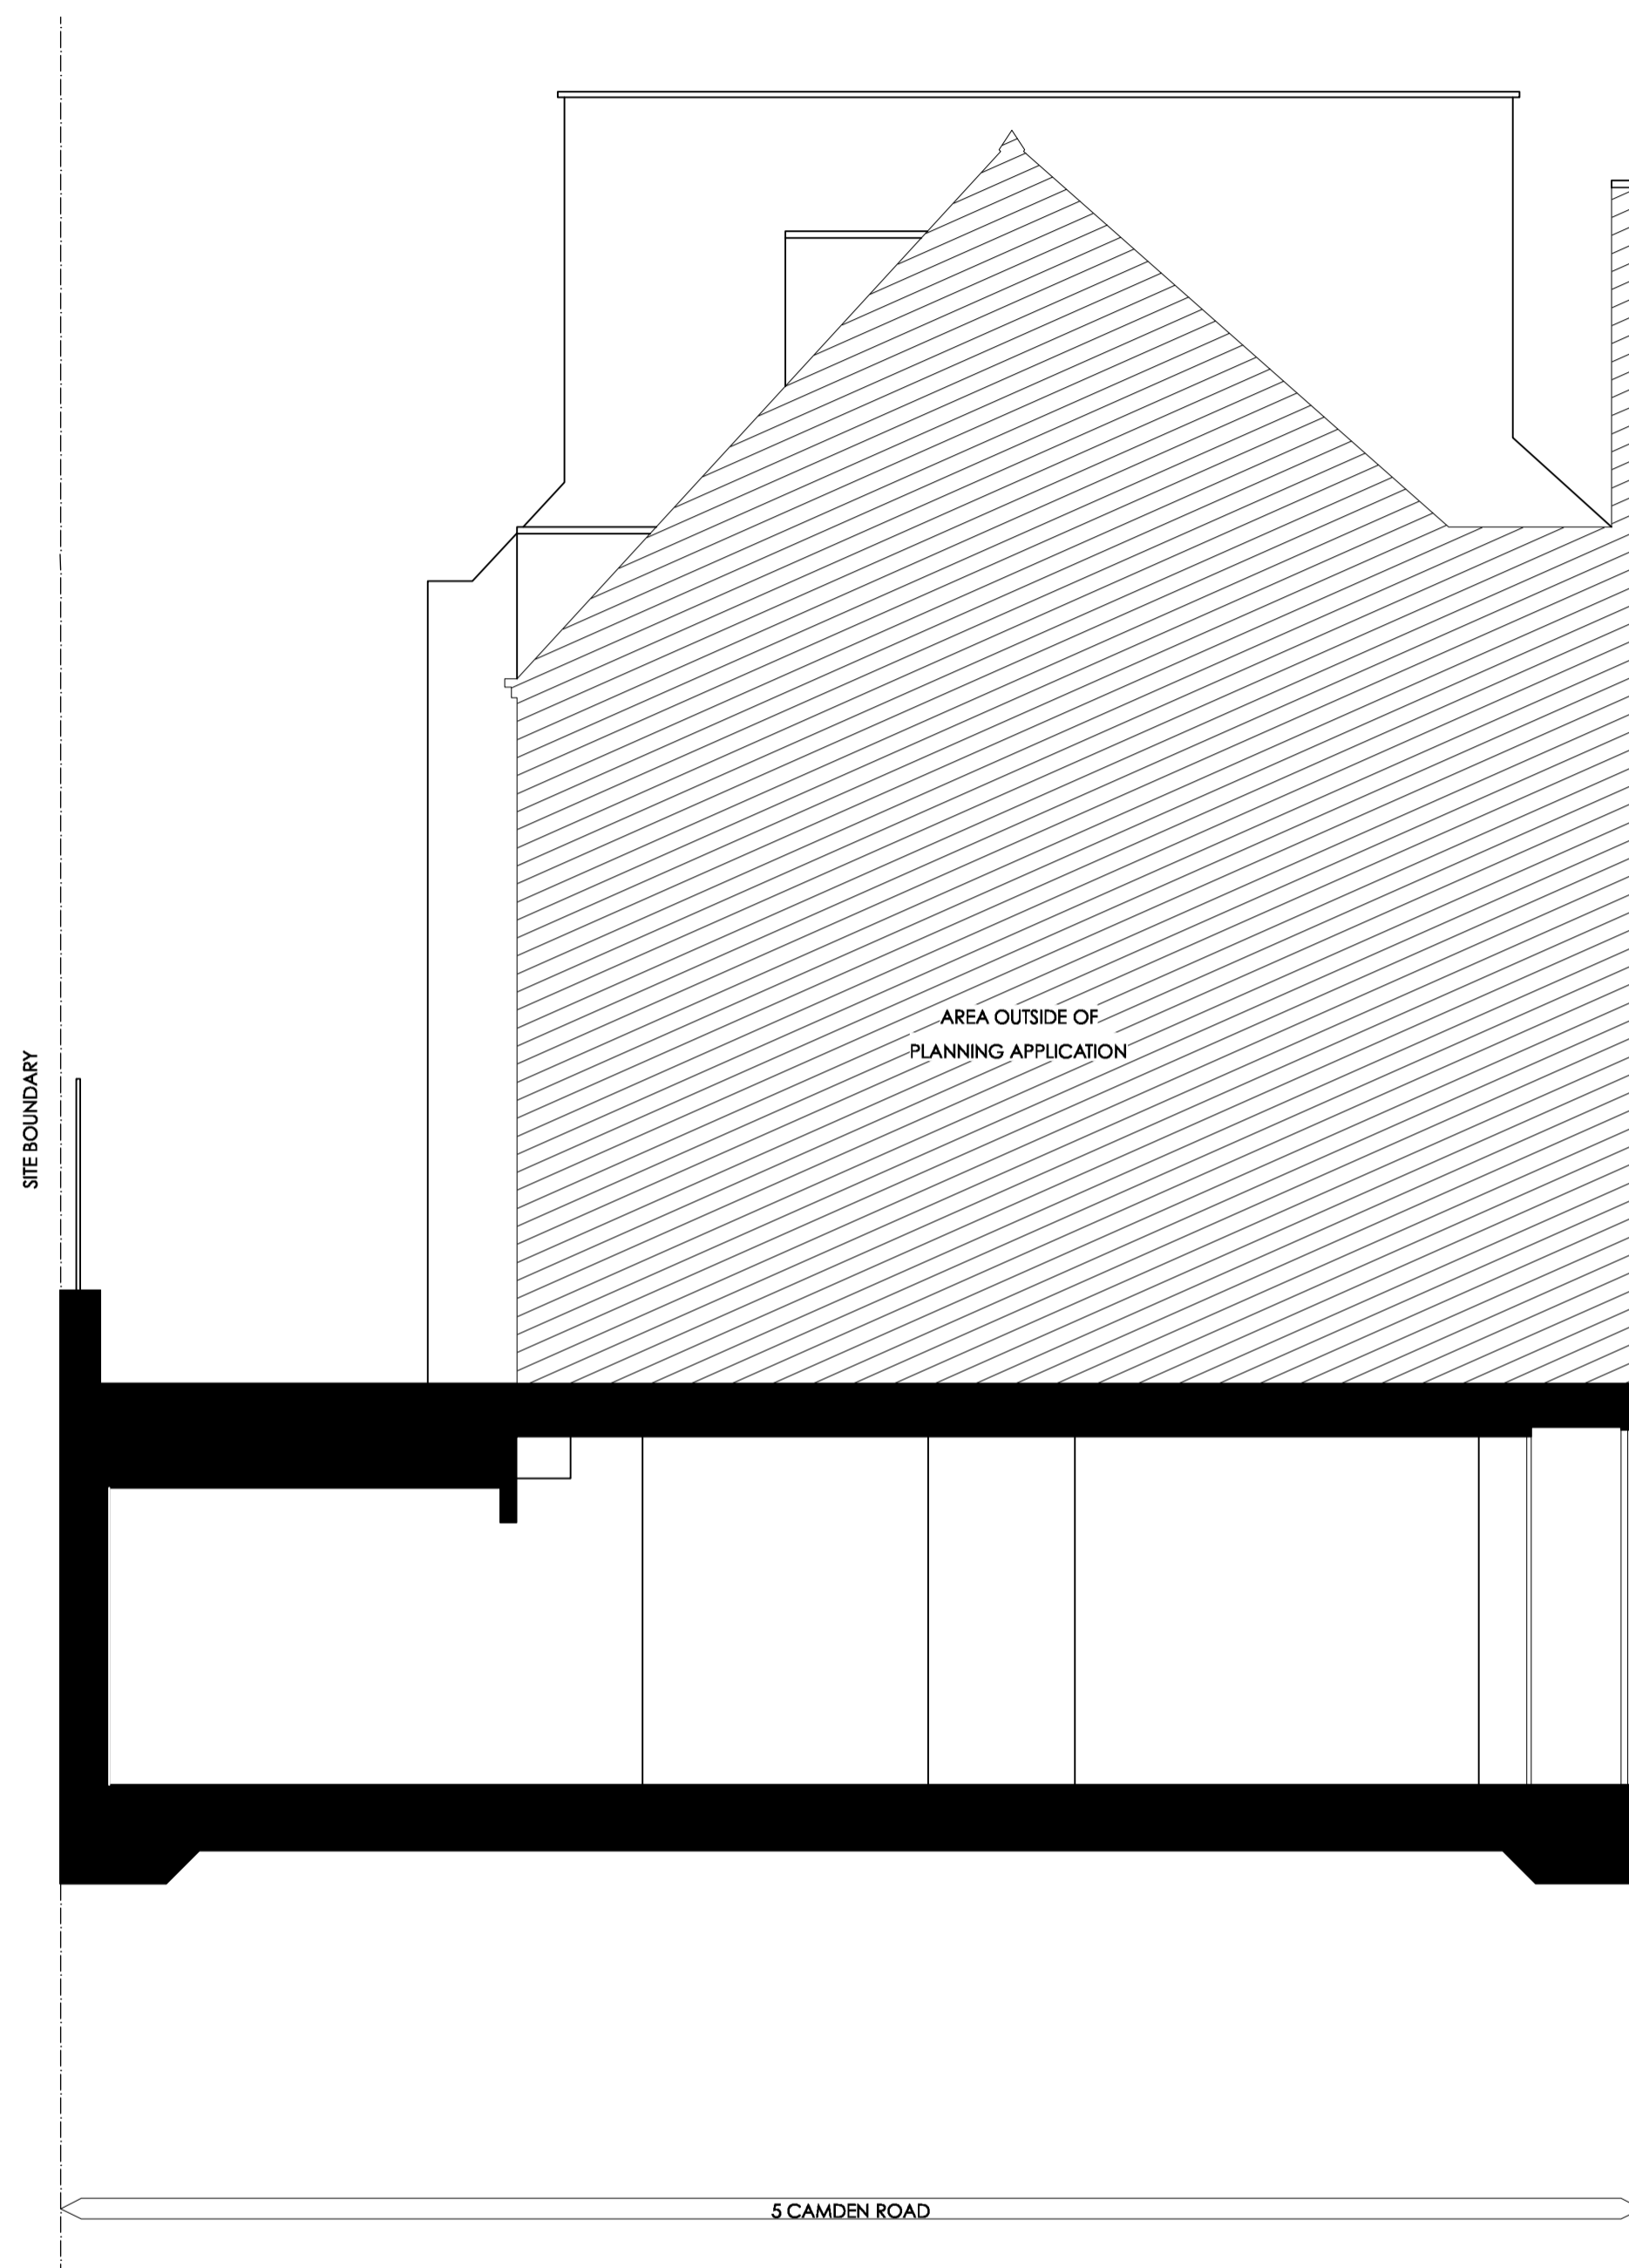


2 Existing Section AA
1:50

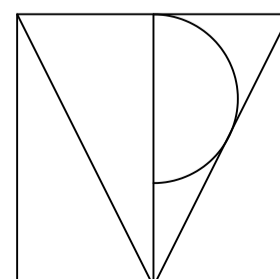

TPM Studio
Canonbury Yard
New North Road
London N1 7BJ

+44 (0) 20 3773 3374
info@tpm-studio.co.uk
www.tpm-studio.co.uk

LEGEND:
EXISTING WALLS
PROPOSED WALLS
AREAS OUTSIDE OF PLANNING APPLICATION

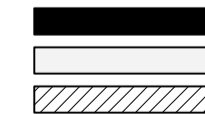


REVISION NOTES:
0 11/12/2020 Draft Issued


GENERAL NOTES:
1. ALL DIMENSIONS IN MM UNLESS OTHERWISE STATED
2. ALL DIMENSIONS TO BE CHECKED ON SITE BY THE CONTRACTOR
3. DO NOT SCALE FROM THIS DRAWING
4. TO BE READ IN CONJUNCTION WITH RELEVANT CONTRACT DRAWINGS
5. TO BE READ IN CONJUNCTION WITH RELEVANT ENGINEERS DRAWINGS
6. REPORT ANY ERRORS, OMISSIONS AND DISCREPANCIES TO THE ARCHITECT

Project Title: 5 CAMDEN ROAD
Project Ref: 1114
Status: PLANNING
Scale: 1:50 / A1
Sheet Title: EXISTING SECTION AA
Sheet Ref: P200 / 0




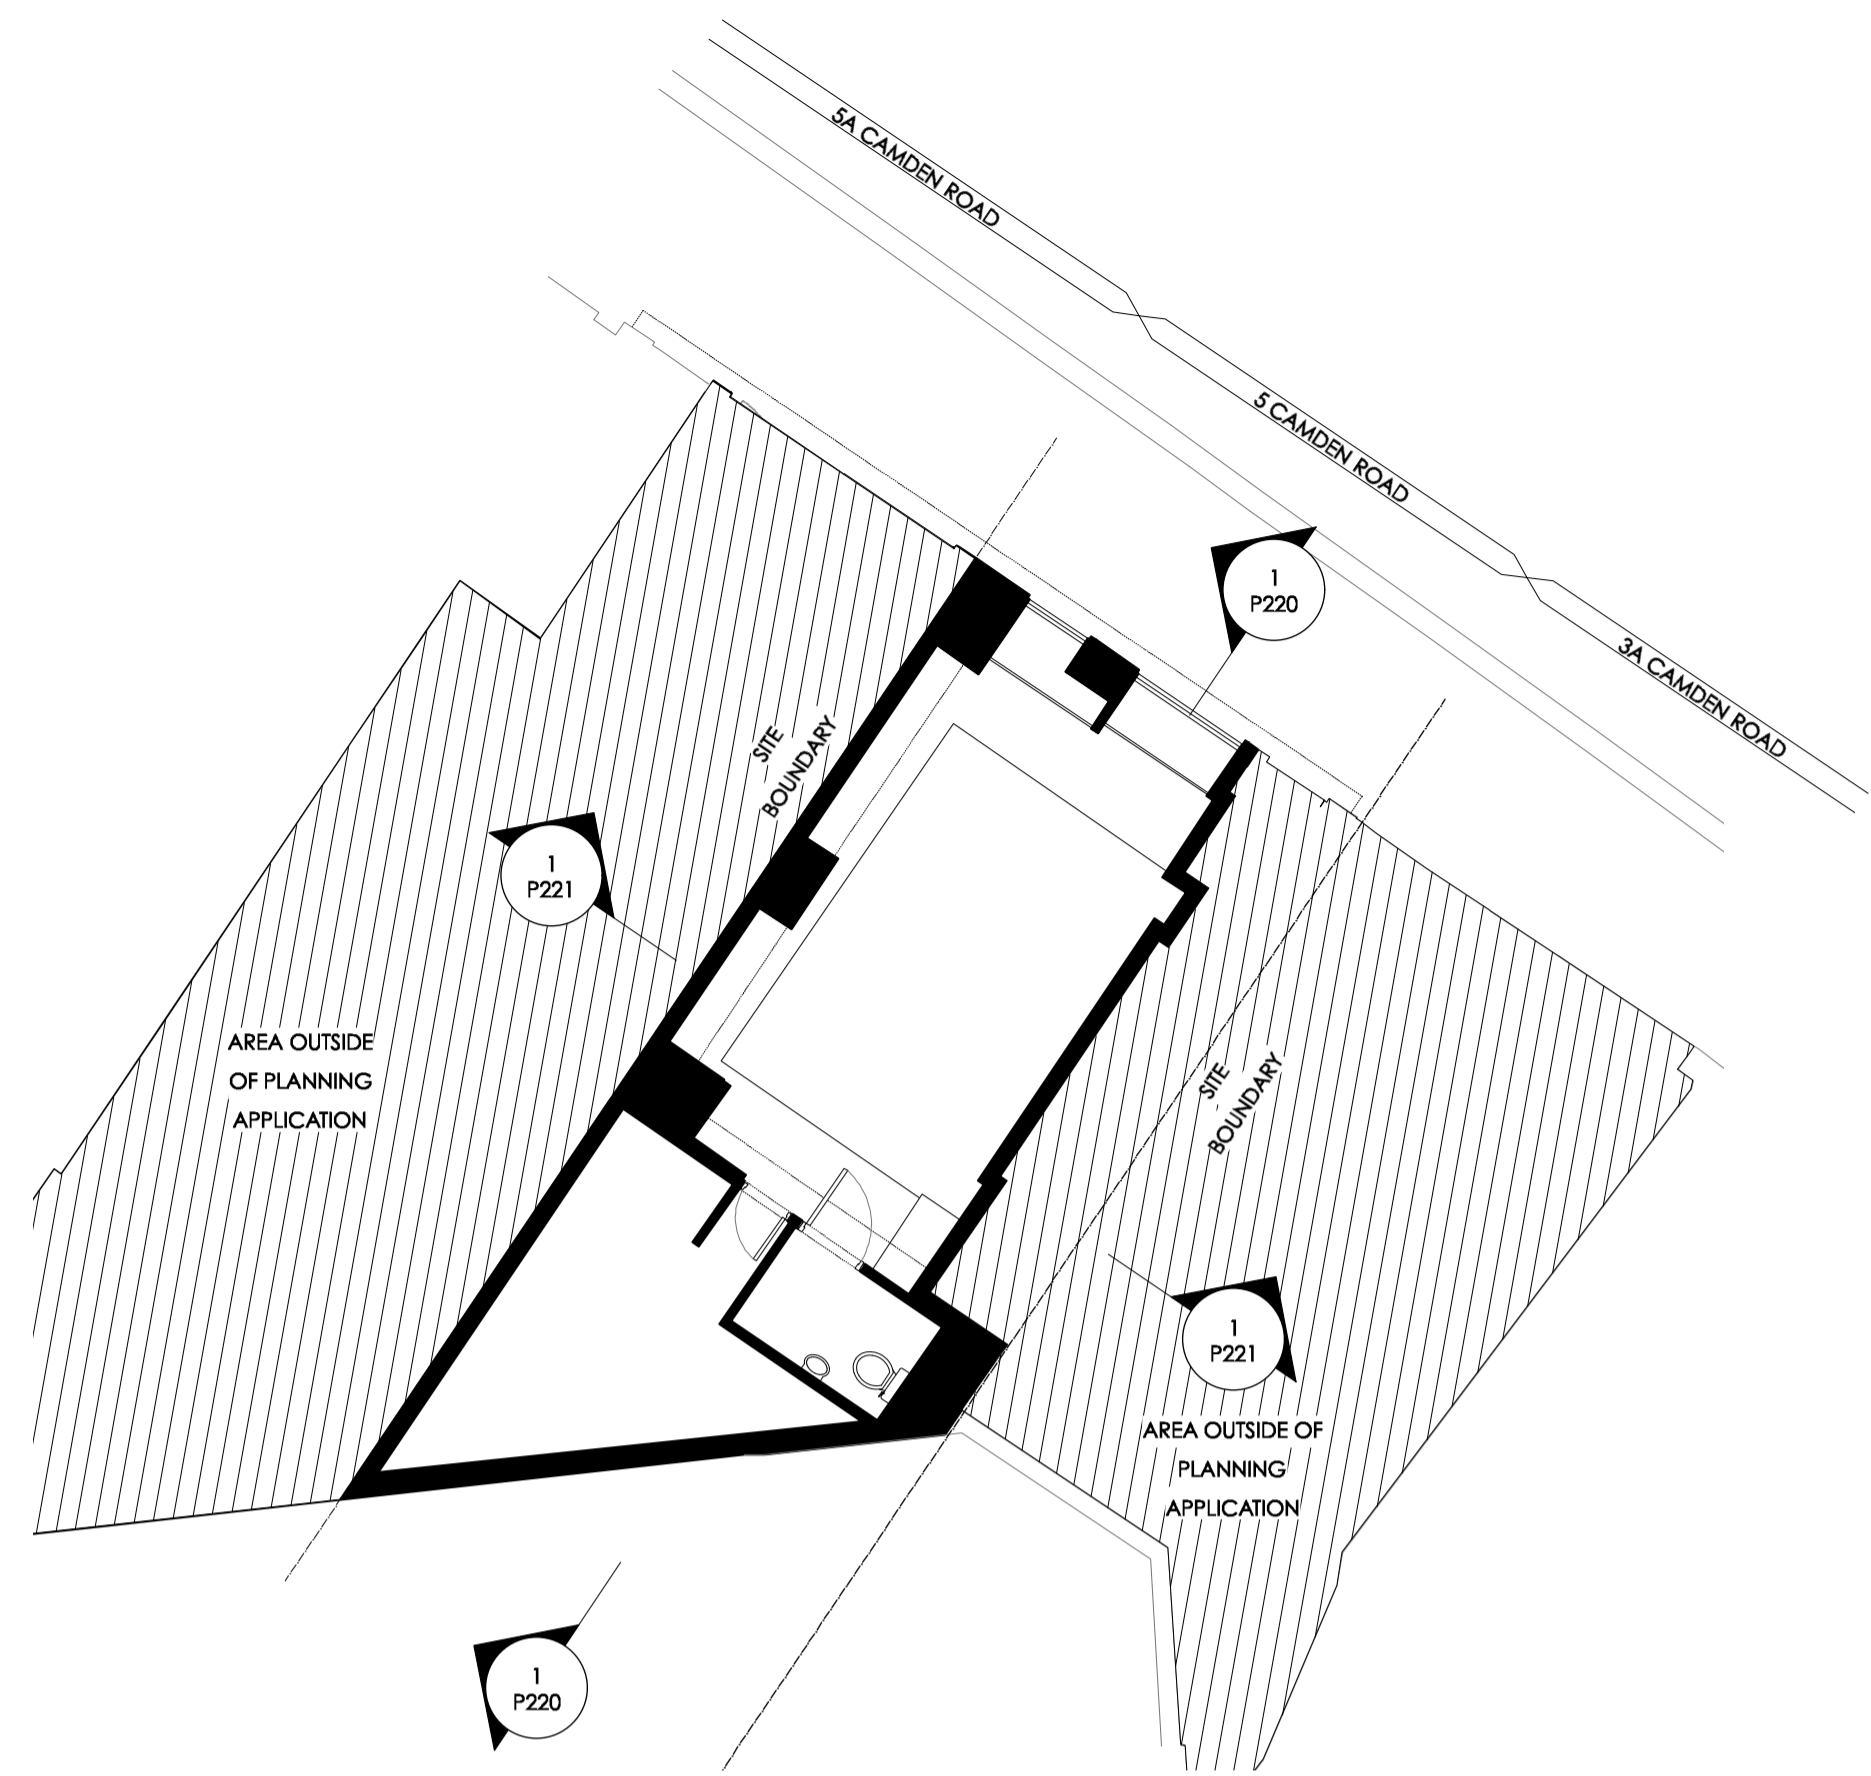

1 Key Plan
1:100

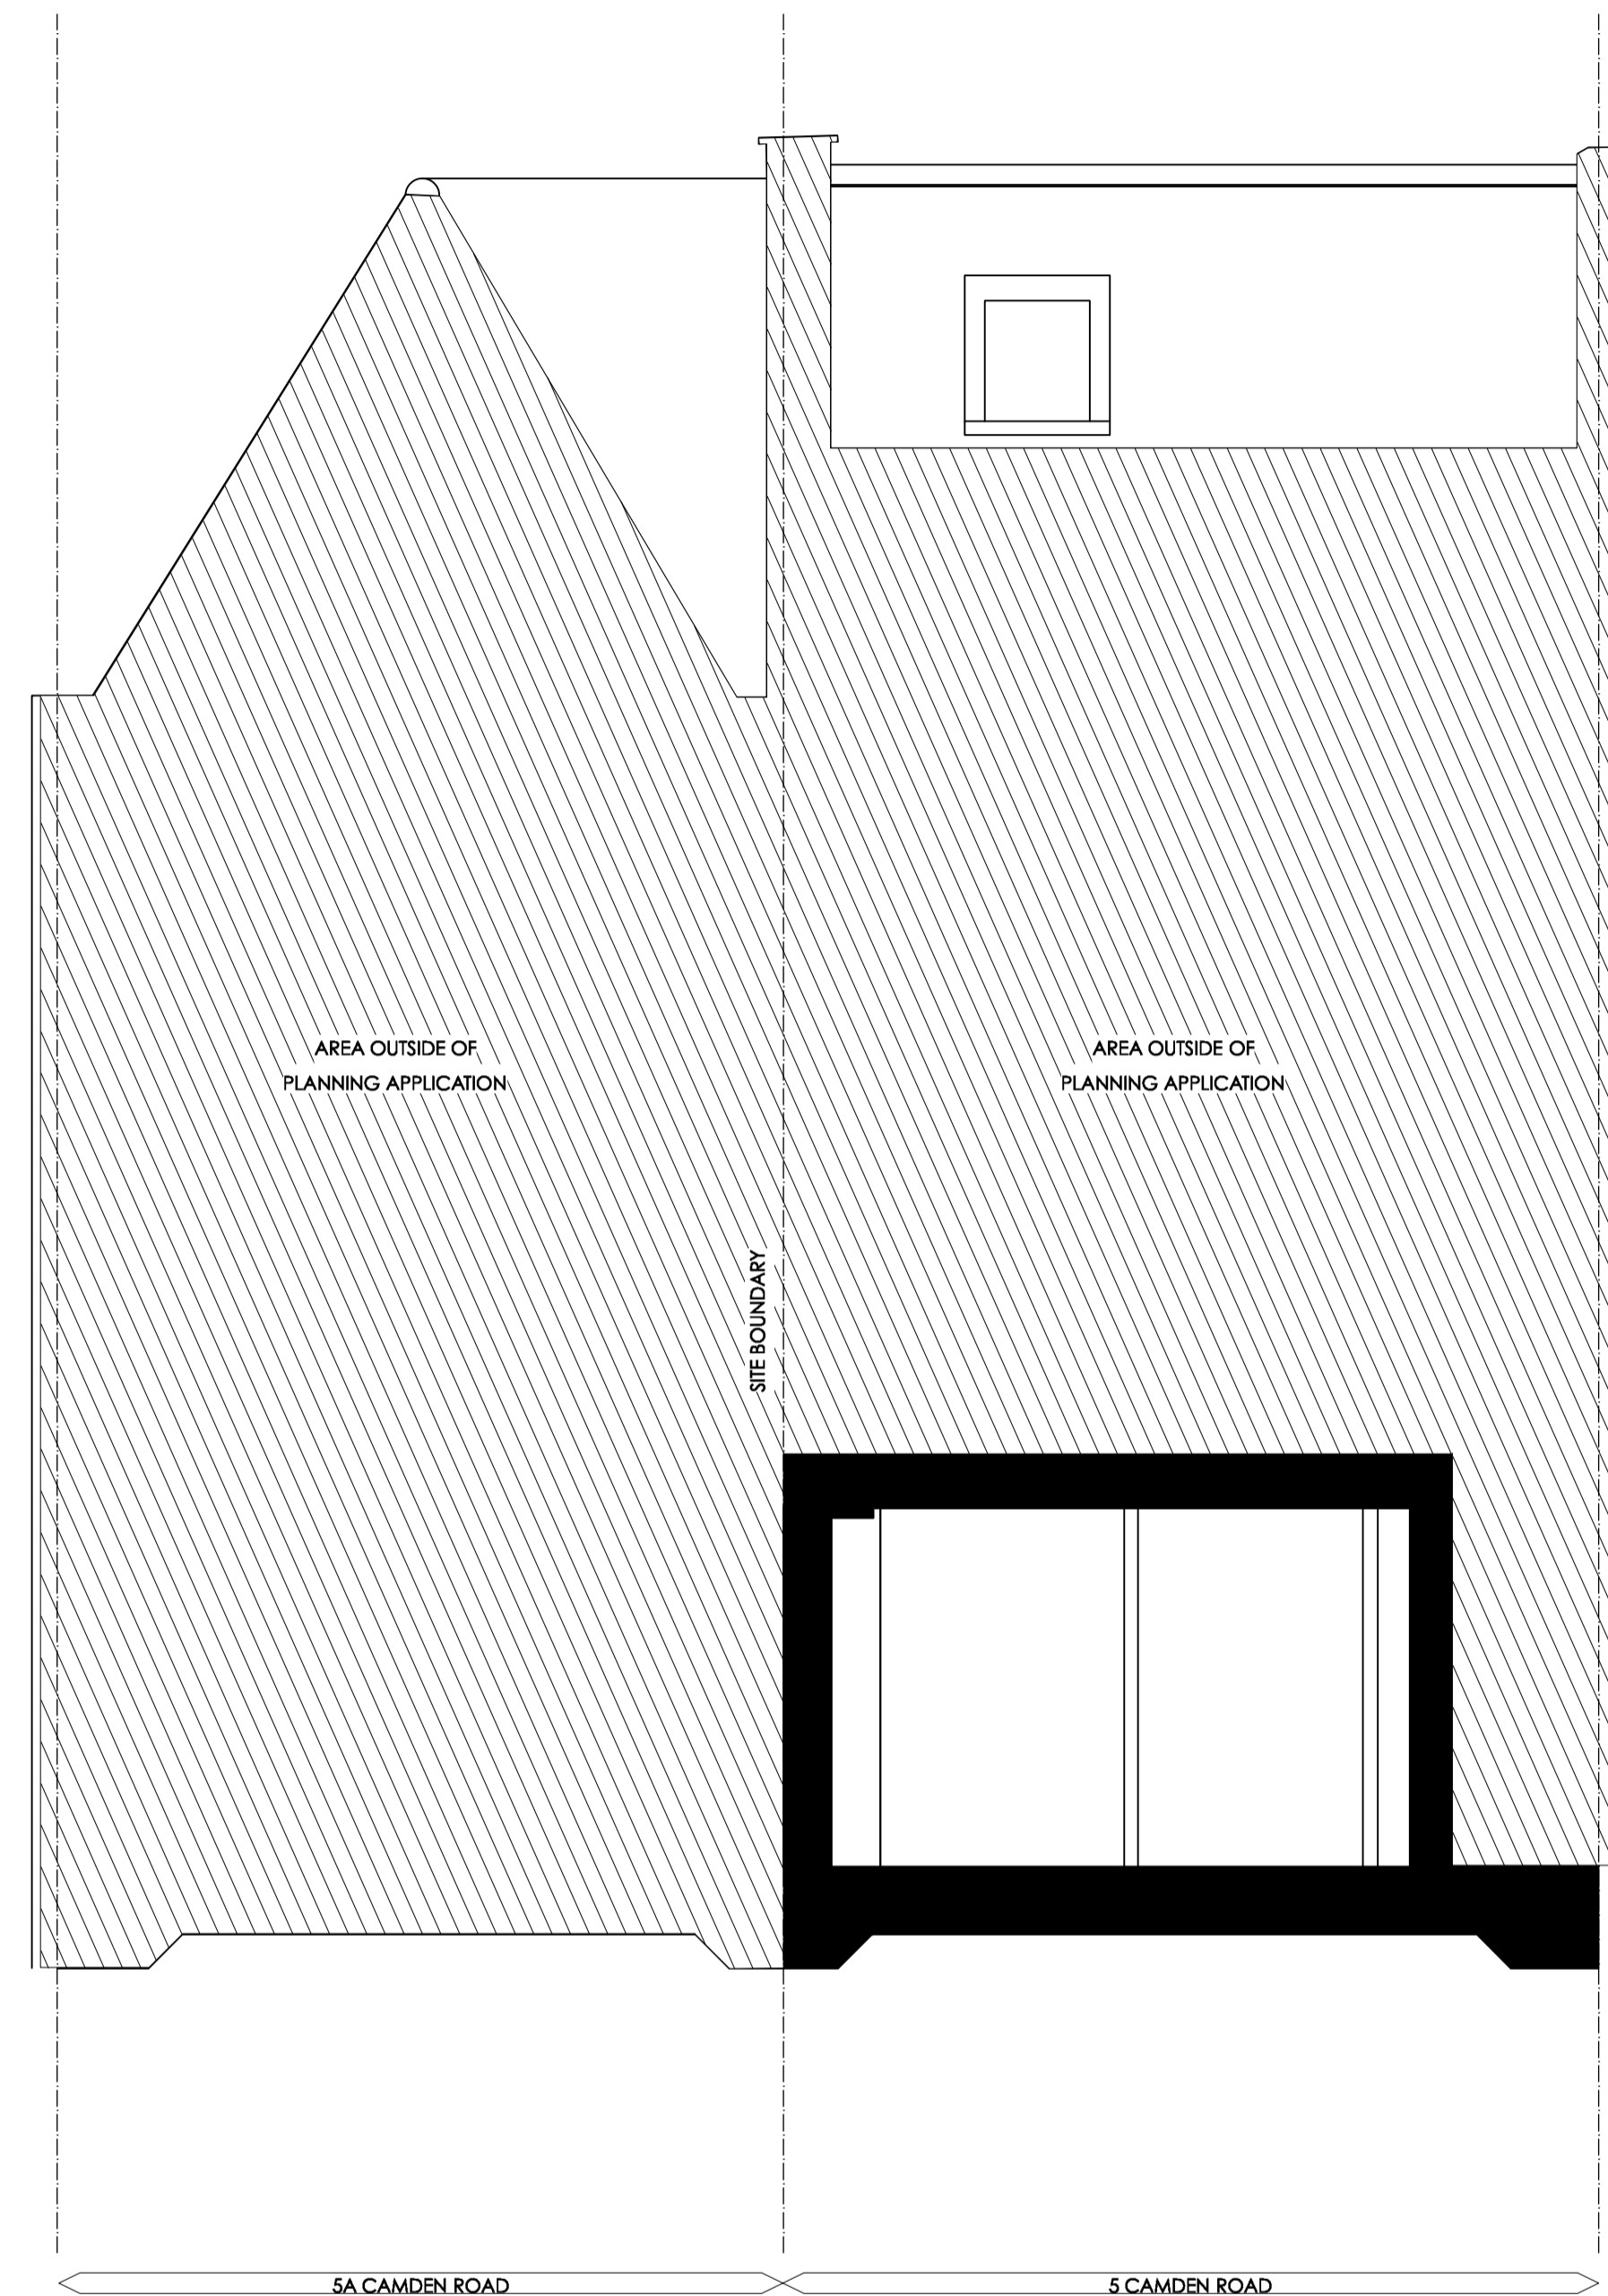

2 Existing Section BB
1:50

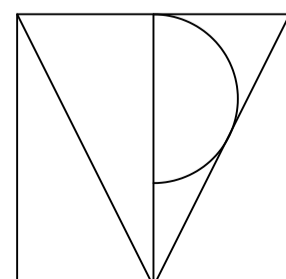

TPM Studio
Canonbury Yard
New North Road
London N1 7BJ

+44 (0) 20 3773 3374
info@tpm-studio.co.uk
www.tpm-studio.co.uk


LEGEND:
EXISTING WALLS
PROPOSED WALLS
AREAS OUTSIDE OF PLANNING APPLICATION




REVISION NOTES:
0 11/12/2020 Draft Issued

GENERAL NOTES:
1. ALL DIMENSIONS IN MM UNLESS OTHERWISE STATED
2. ALL DIMENSIONS TO BE CHECKED ON SITE BY THE CONTRACTOR
3. DO NOT SCALE FROM THIS DRAWING
4. TO BE READ IN CONJUNCTION WITH RELEVANT CONTRACT DRAWINGS
5. TO BE READ IN CONJUNCTION WITH RELEVANT ENGINEERS DRAWINGS
6. REPORT ANY ERRORS, OMISSIONS AND DISCREPANCIES TO THE ARCHITECT

Project Title: 5 CAMDEN ROAD
Project Ref: 1114
Status: PLANNING
Scale: 1:50 / A1
Sheet Title: EXISTING SECTION BB
Sheet Ref: P201 / 0

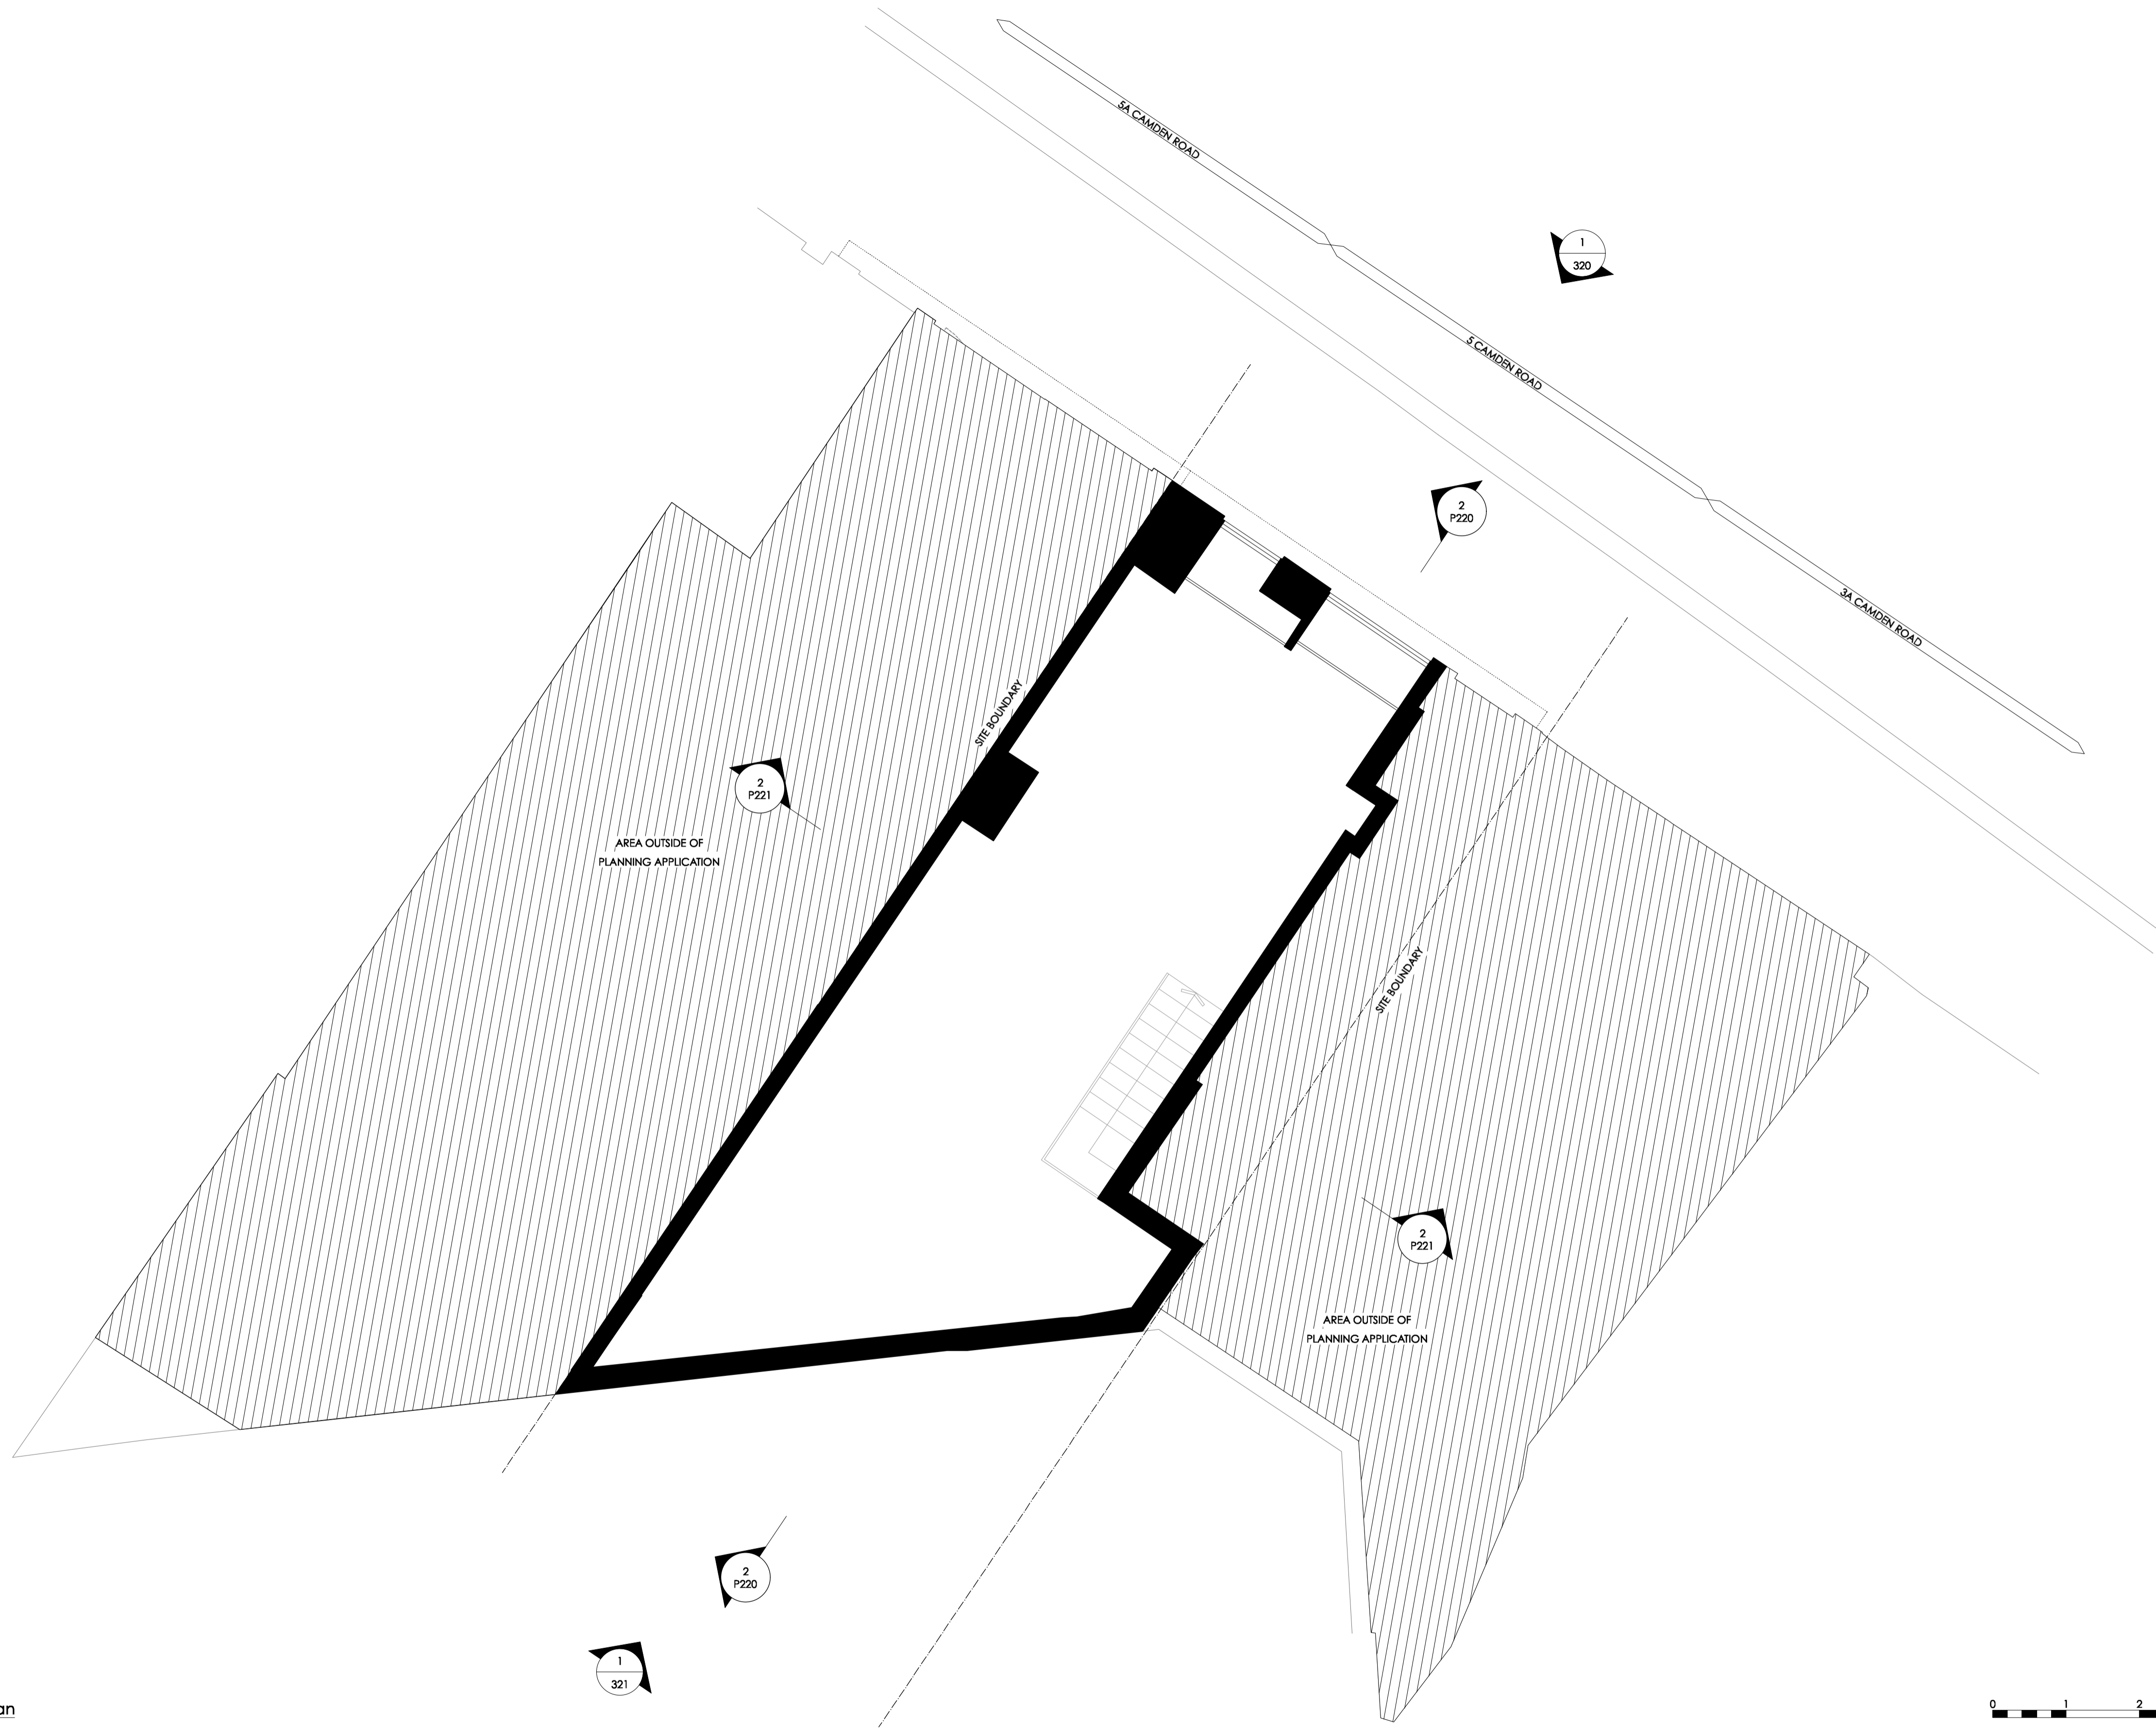

1 Proposed GA Ground Floor Plan
1:50

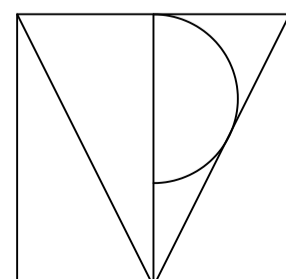

TPM Studio
Canonbury Yard
New North Road
London N1 7BJ

+44 (0) 20 3773 3374
info@tpm-studio.co.uk
www.tpm-studio.co.uk

LEGEND:
EXISTING WALLS
PROPOSED WALLS
AREAS OUTSIDE OF PLANNING APPLICATION




REVISION NOTES:
0 11/12/2020 Draft Issued


GENERAL NOTES:
1. ALL DIMENSIONS IN MM UNLESS OTHERWISE STATED
2. ALL DIMENSIONS TO BE CHECKED ON SITE BY THE CONTRACTOR
3. DO NOT SCALE FROM THIS DRAWING
4. TO BE READ IN CONJUNCTION WITH RELEVANT CONTRACT DRAWINGS
5. TO BE READ IN CONJUNCTION WITH RELEVANT ENGINEERS DRAWINGS
6. REPORT ANY ERRORS, OMISSIONS AND DISCREPANCIES TO THE ARCHITECT

Project Title: 5 CAMDEN ROAD
Project Ref: 1114
Status: PLANNING
Scale: 1:50 / A1
Sheet Title: PROPOSED GA GROUND FLOOR PLAN
Sheet Ref: P120 / 0

NOTE:
NO PROPOSED CHANGES TO
REAR ELEVATION

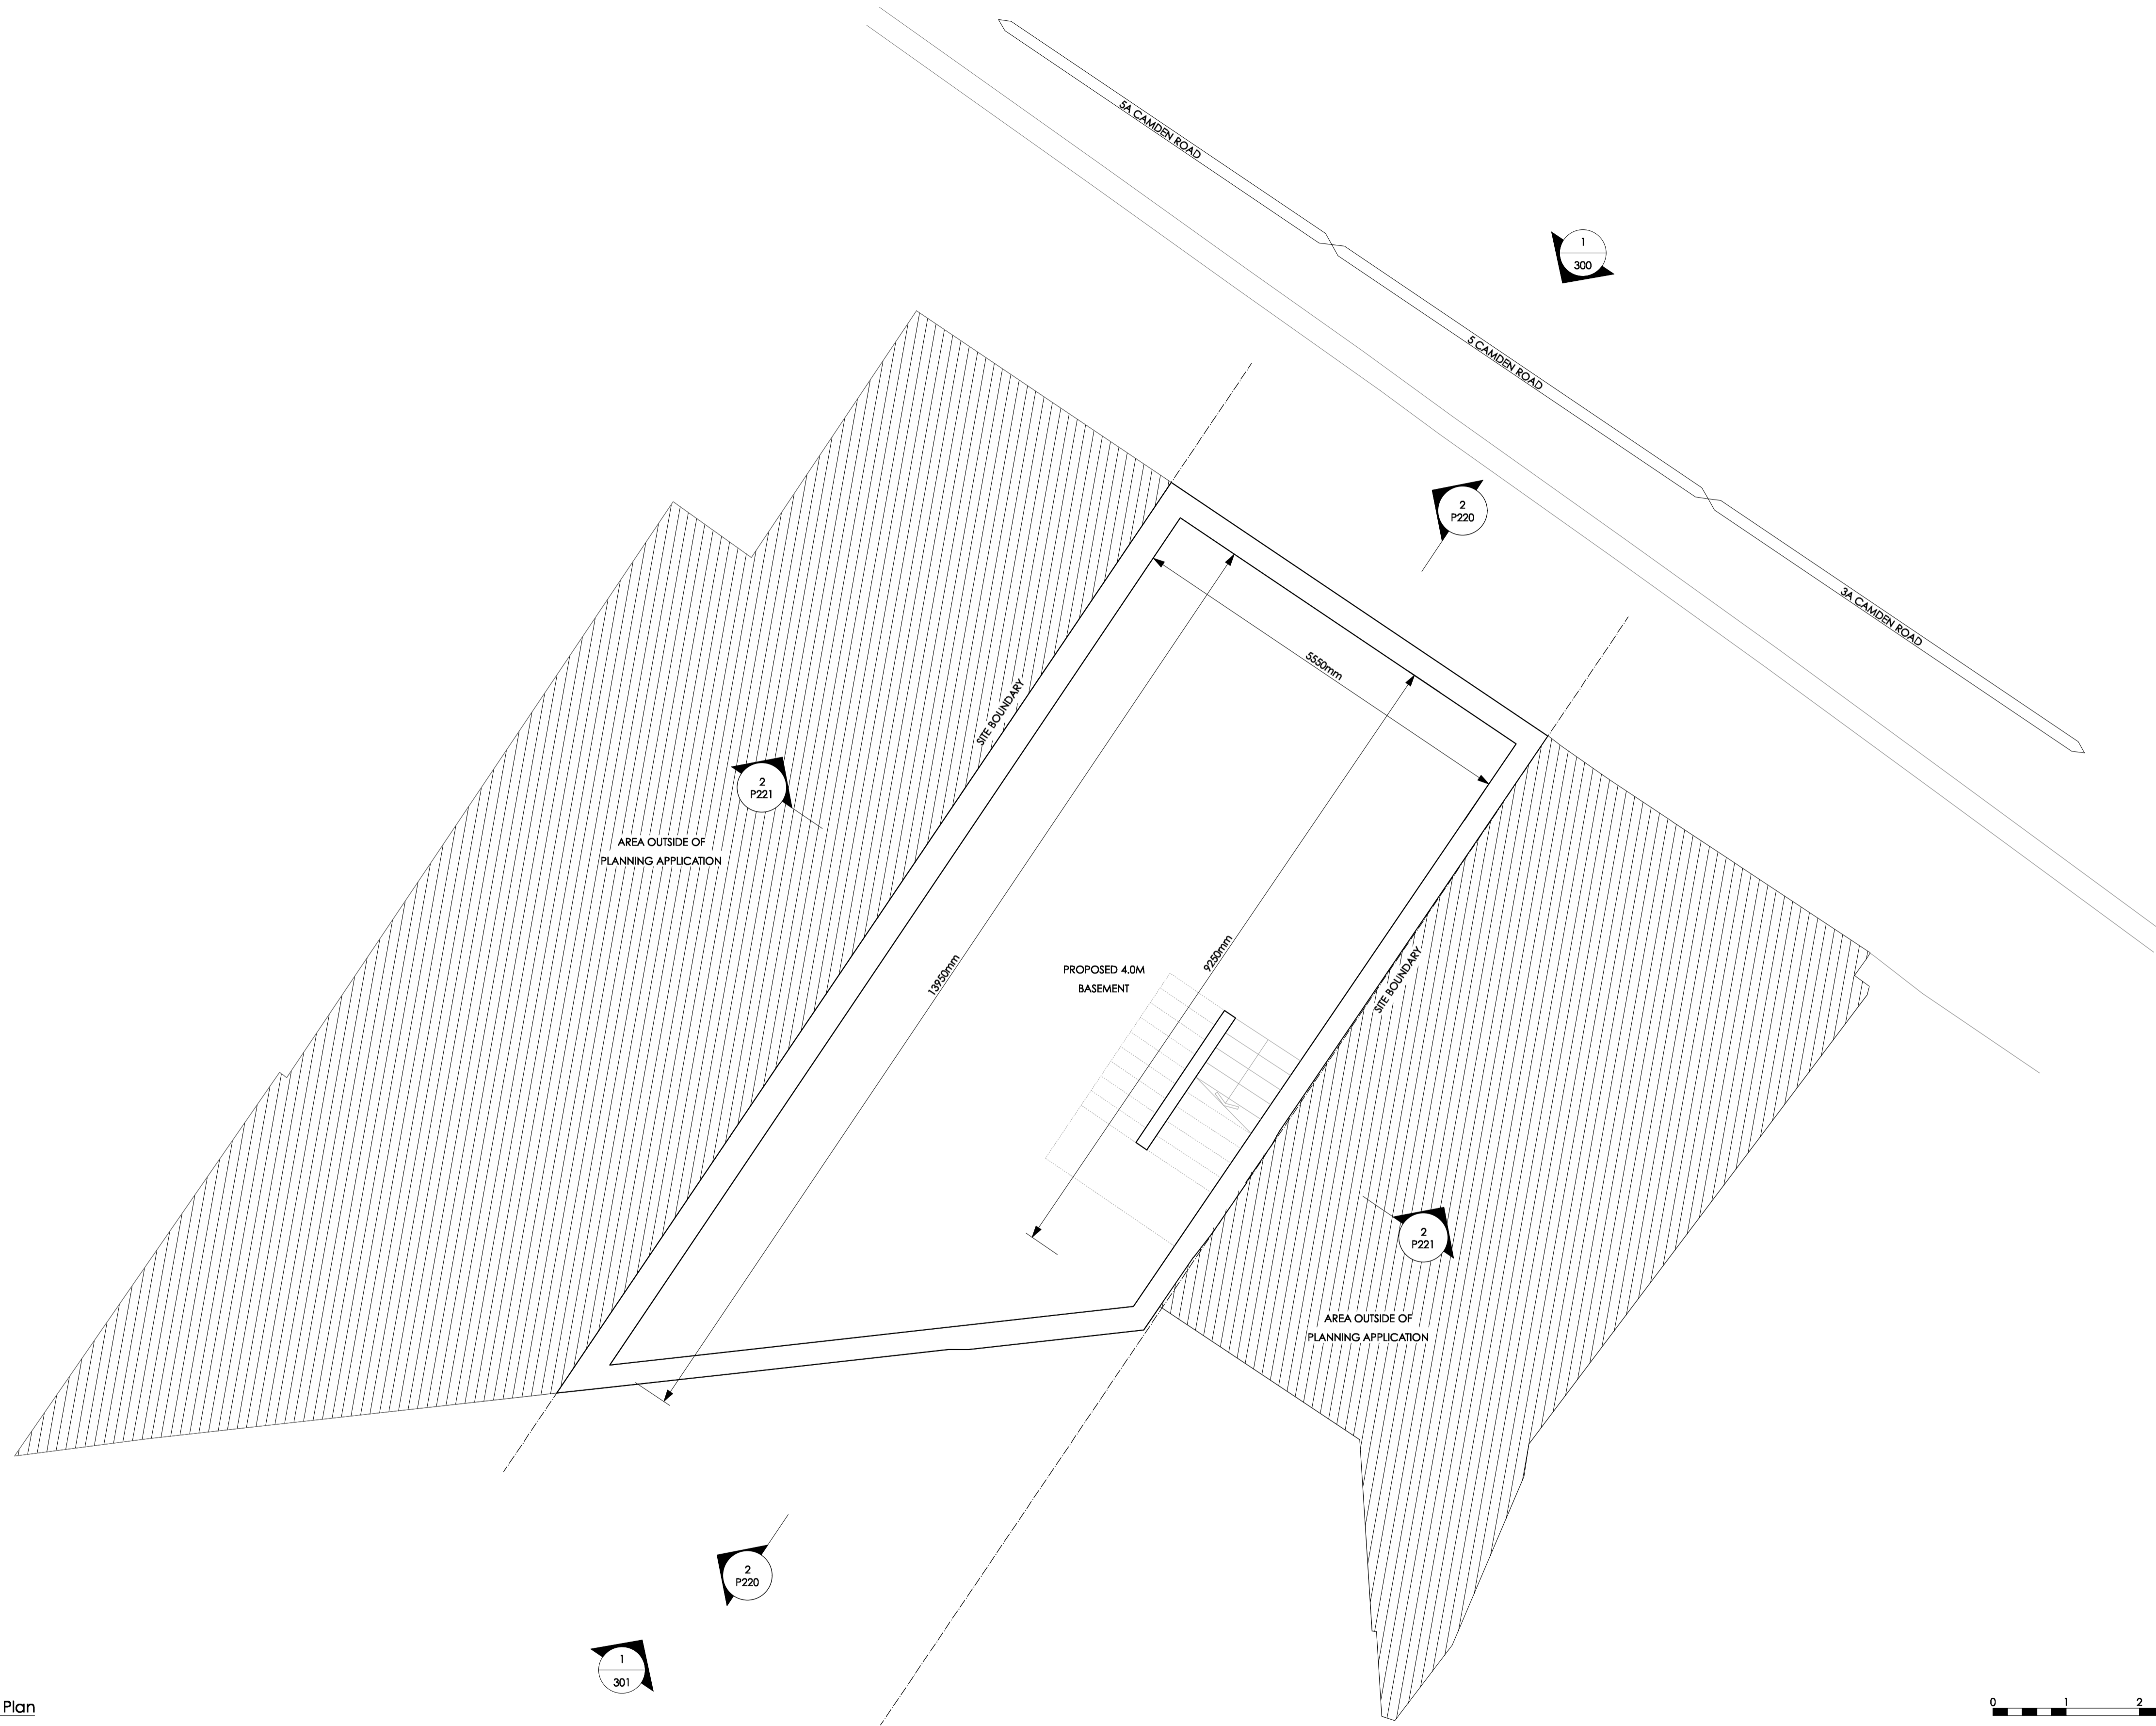


1 Proposed GA Basement Floor Plan
1:50

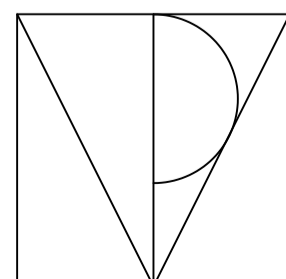

TPM Studio
Canonbury Yard
New North Road
London N1 7BJ

+44 (0) 20 3773 3374
info@tpm-studio.co.uk
www.tpm-studio.co.uk

LEGEND:
EXISTING WALLS
PROPOSED WALLS
AREAS OUTSIDE OF PLANNING APPLICATION

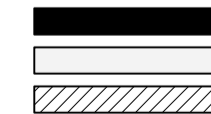

REVISION NOTES:
0 11/12/2020 Draft Issued


GENERAL NOTES:
1. ALL DIMENSIONS IN MM UNLESS OTHERWISE STATED
2. ALL DIMENSIONS TO BE CHECKED ON SITE BY THE CONTRACTOR
3. DO NOT SCALE FROM THIS DRAWING
4. TO BE READ IN CONJUNCTION WITH RELEVANT CONTRACT DRAWINGS
5. TO BE READ IN CONJUNCTION WITH RELEVANT ENGINEERS DRAWINGS
6. REPORT ANY ERRORS, OMISSIONS AND DISCREPANCIES TO THE ARCHITECT

Project Title: 5 CAMDEN ROAD
Project Ref: 1114
Status: PLANNING
Scale: 1:50 / A1
Sheet Title: PROPOSED GA BASEMENT FLOOR PLAN
Sheet Ref: P119 / 0

NOTE:
NO PROPOSED CHANGES TO
FRONT ELEVATION




1 Proposed Front Elevation
1:50

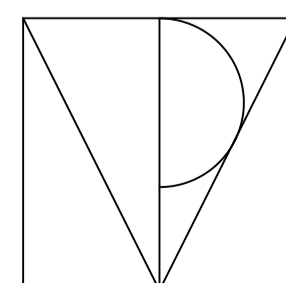

TPM Studio
Canonbury Yard
New North Road
London N1 7BJ

+44 (0) 20 3773 3374
info@tpm-studio.co.uk
www.tpm-studio.co.uk

LEGEND:
EXISTING WALLS
PROPOSED WALLS
AREAS OUTSIDE OF PLANNING APPLICATION

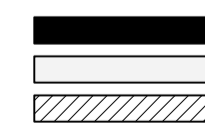


REVISION NOTES:
0 11/12/2020 Draft Issued


GENERAL NOTES:
1. ALL DIMENSIONS IN MM UNLESS OTHERWISE STATED
2. ALL DIMENSIONS TO BE CHECKED ON SITE BY THE CONTRACTOR
3. DO NOT SCALE FROM THIS DRAWING
4. TO BE READ IN CONJUNCTION WITH RELEVANT CONTRACT DRAWINGS
5. TO BE READ IN CONJUNCTION WITH RELEVANT ENGINEERS DRAWINGS
6. REPORT ANY ERRORS, OMISSIONS AND DISCREPANCIES TO THE ARCHITECT

Project Title: 5 CAMDEN ROAD
Project Ref: 1114
Status: PLANNING
Scale: 1:50 / A1
Sheet Title: PROPOSED FRONT ELEVATION
Sheet Ref: P320 / 0

NOTE:
NO PROPOSED CHANGES TO
REAR ELEVATION

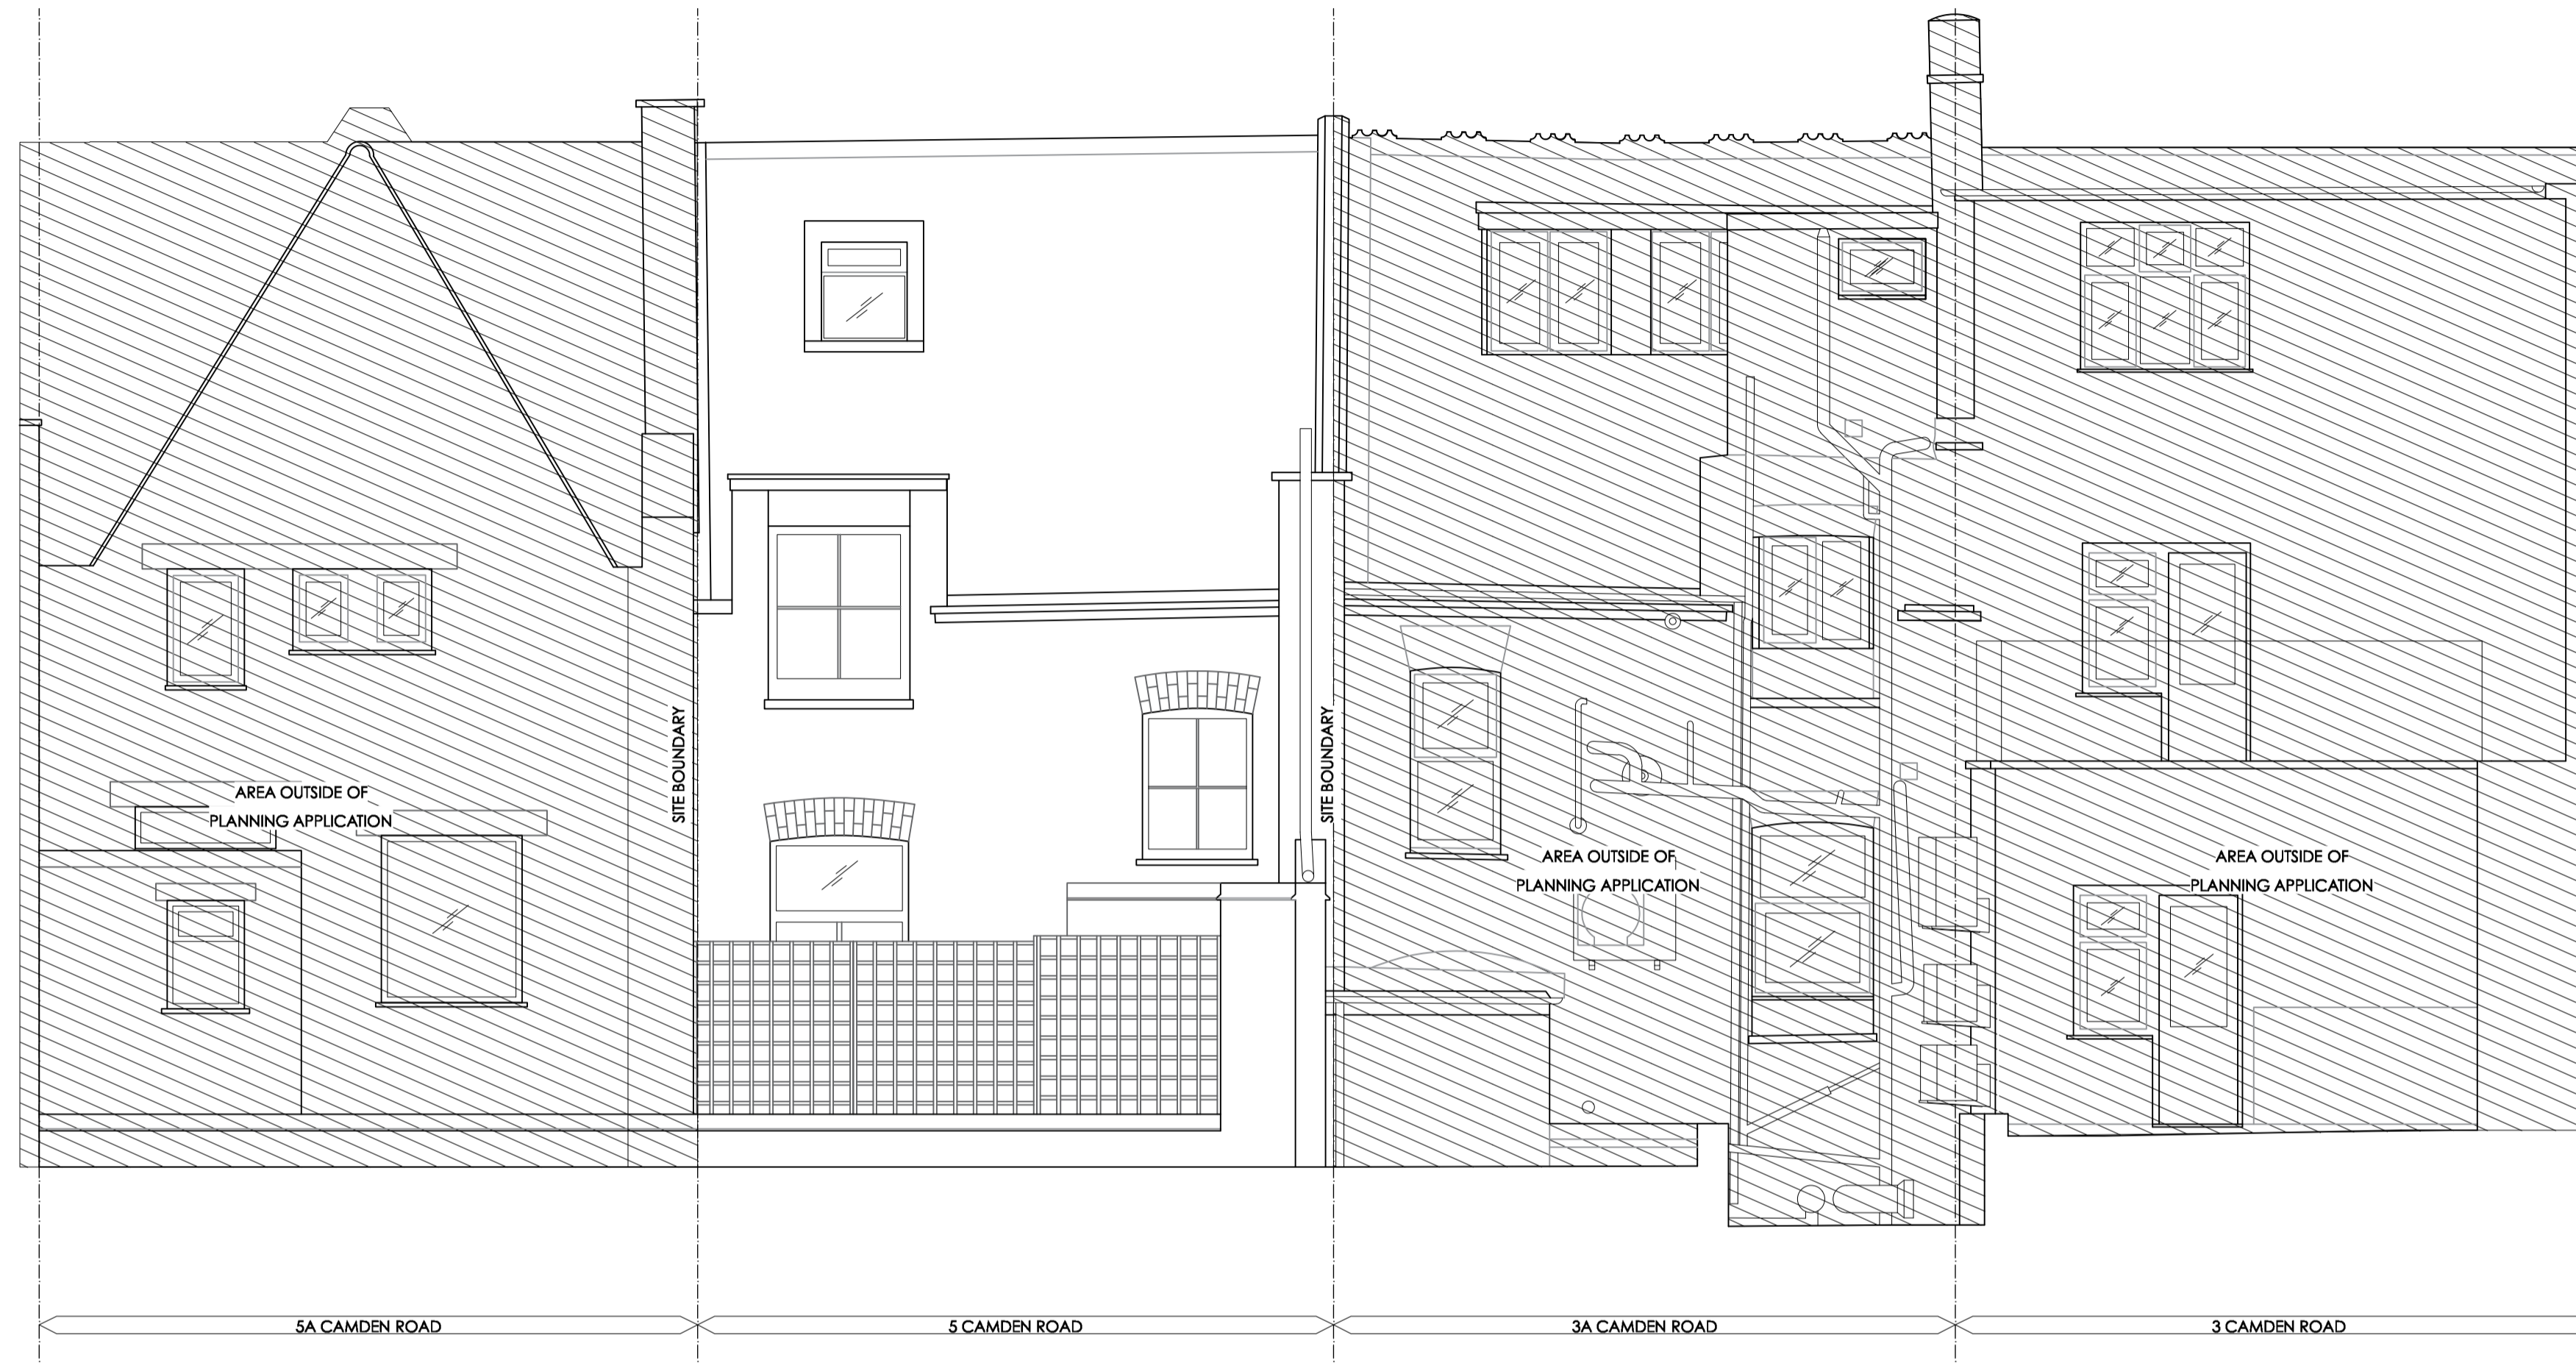


1 Proposed Rear Elevation
1:50

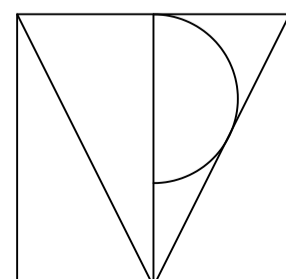

TPM Studio
Canonbury Yard
New North Road
London N1 7BJ

+44 (0) 20 3773 3374
info@tpm-studio.co.uk
www.tpm-studio.co.uk


LEGEND:
EXISTING WALLS
PROPOSED WALLS
AREAS OUTSIDE OF PLANNING APPLICATION

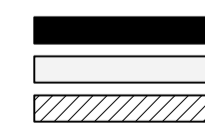


REVISION NOTES:
0 11/12/2020 Draft Issued

GENERAL NOTES:
1. ALL DIMENSIONS IN MM UNLESS OTHERWISE STATED
2. ALL DIMENSIONS TO BE CHECKED ON SITE BY THE CONTRACTOR
3. DO NOT SCALE FROM THIS DRAWING
4. TO BE READ IN CONJUNCTION WITH RELEVANT CONTRACT DRAWINGS
5. TO BE READ IN CONJUNCTION WITH RELEVANT ENGINEERS DRAWINGS
6. REPORT ANY ERRORS, OMISSIONS AND DISCREPANCIES TO THE ARCHITECT


Project Title: 5 CAMDEN ROAD
Project Ref: 1114
Status: PLANNING
Scale: 1:50 / A1
Sheet Title: PROPOSED REAR ELEVATION
Sheet Ref: P321 / 0

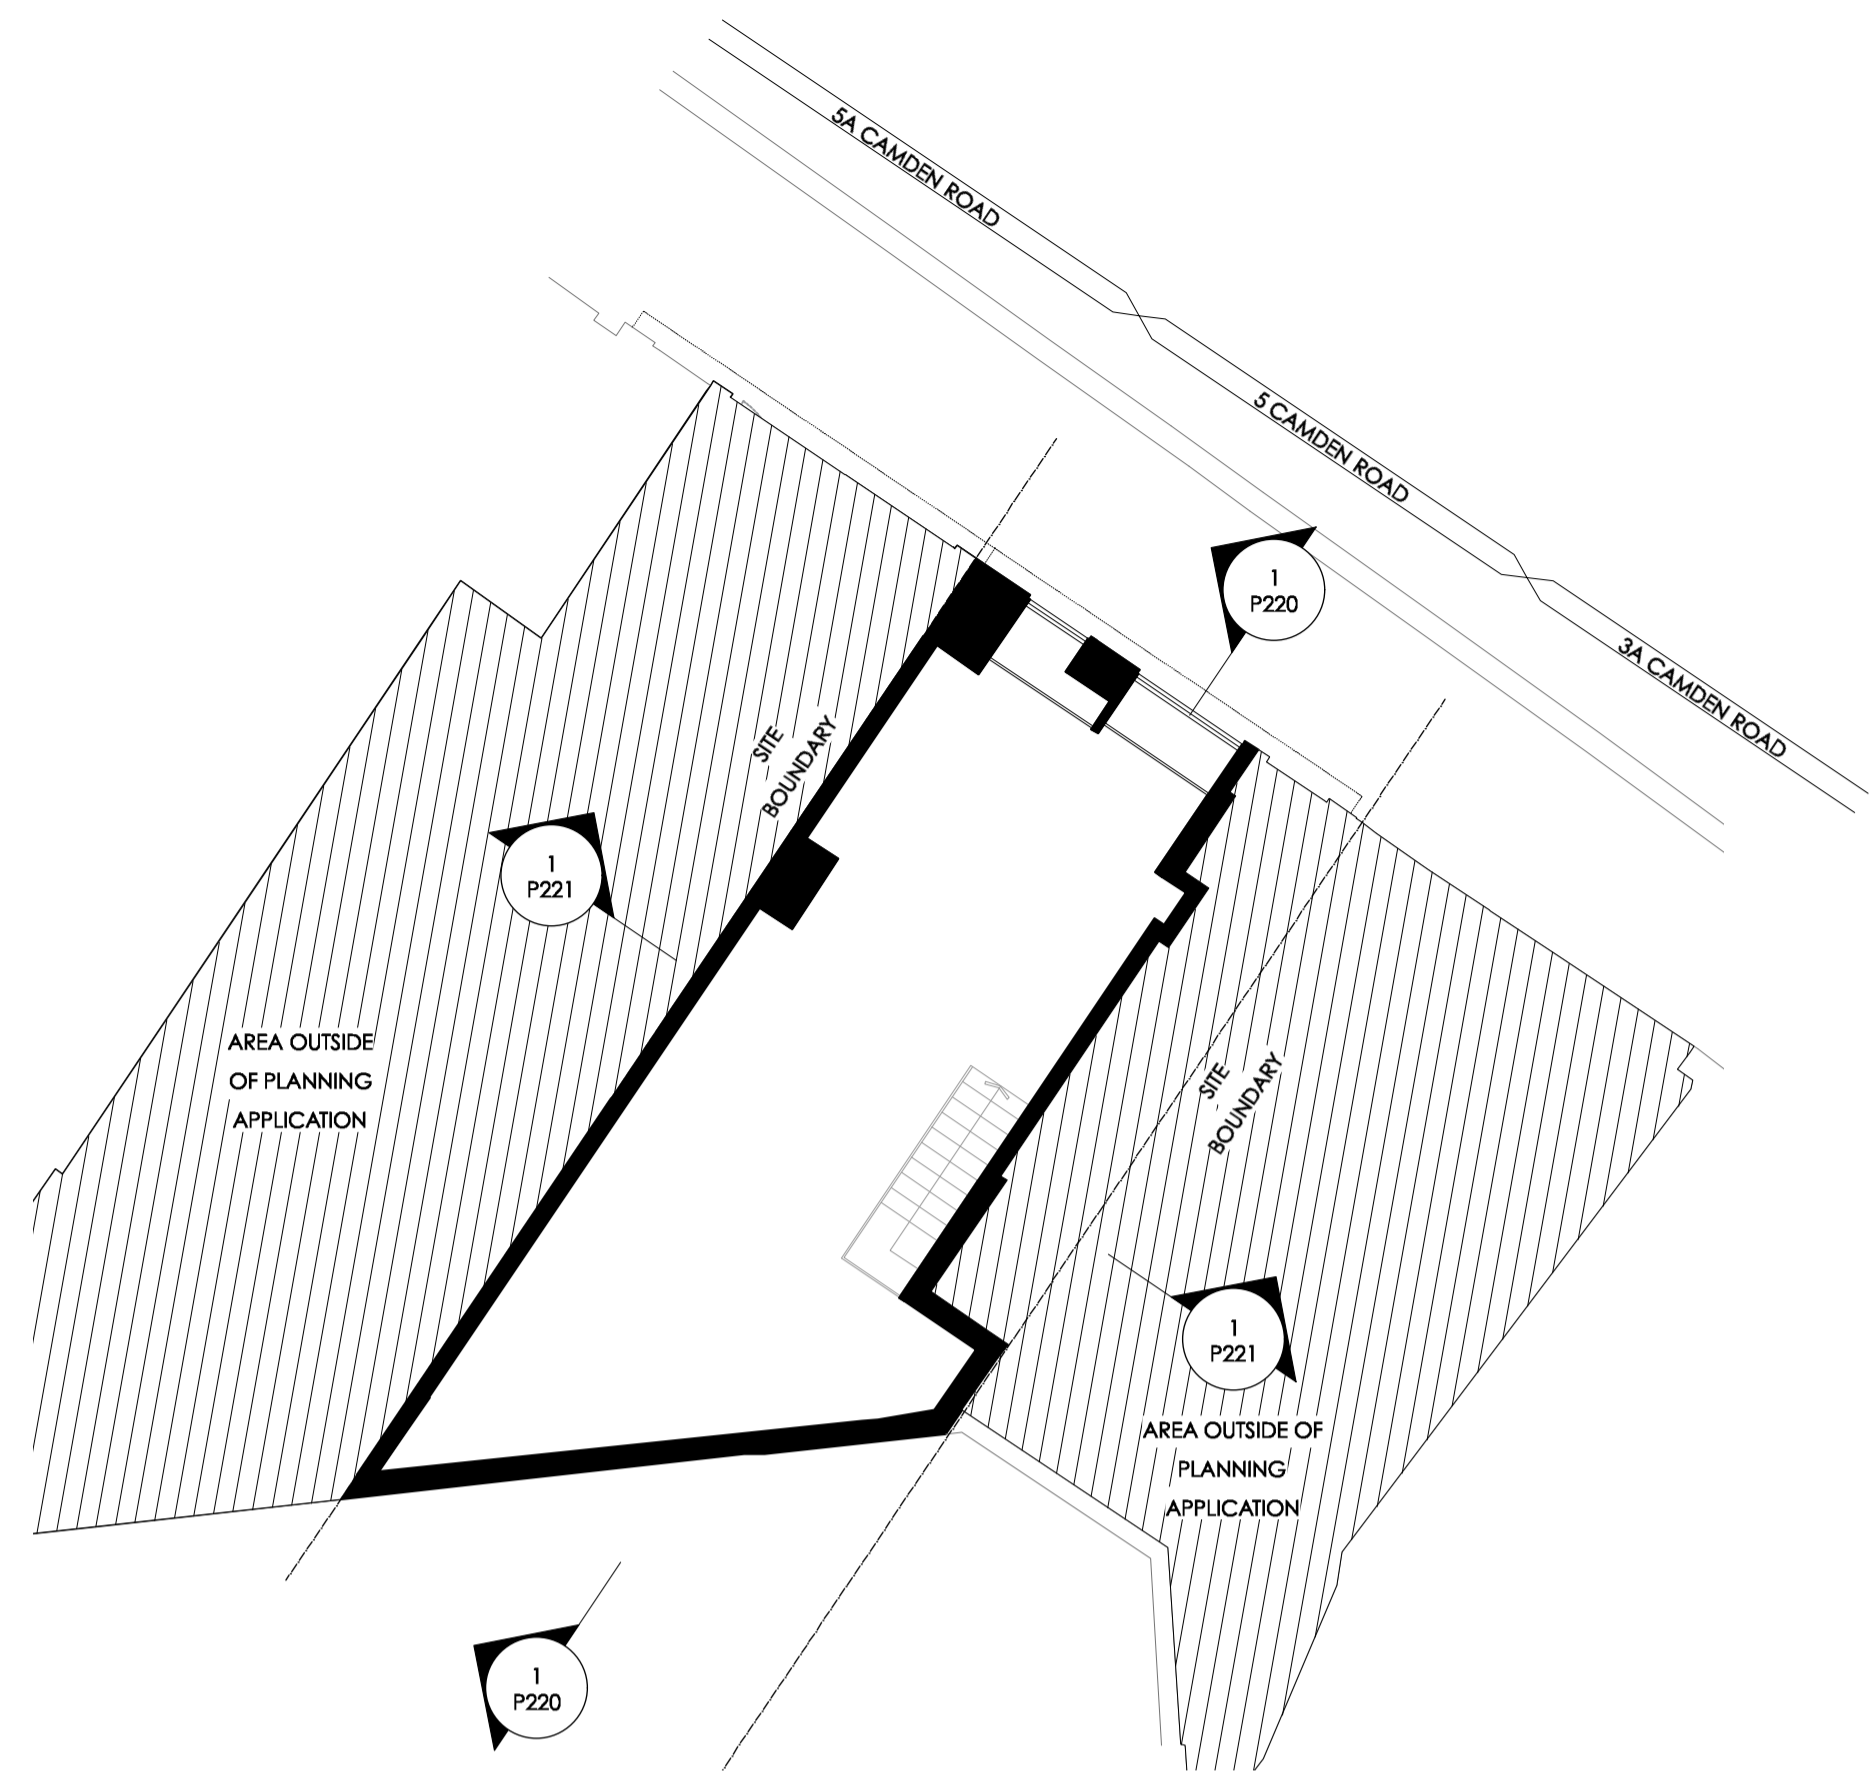

1 Key Plan
1:100

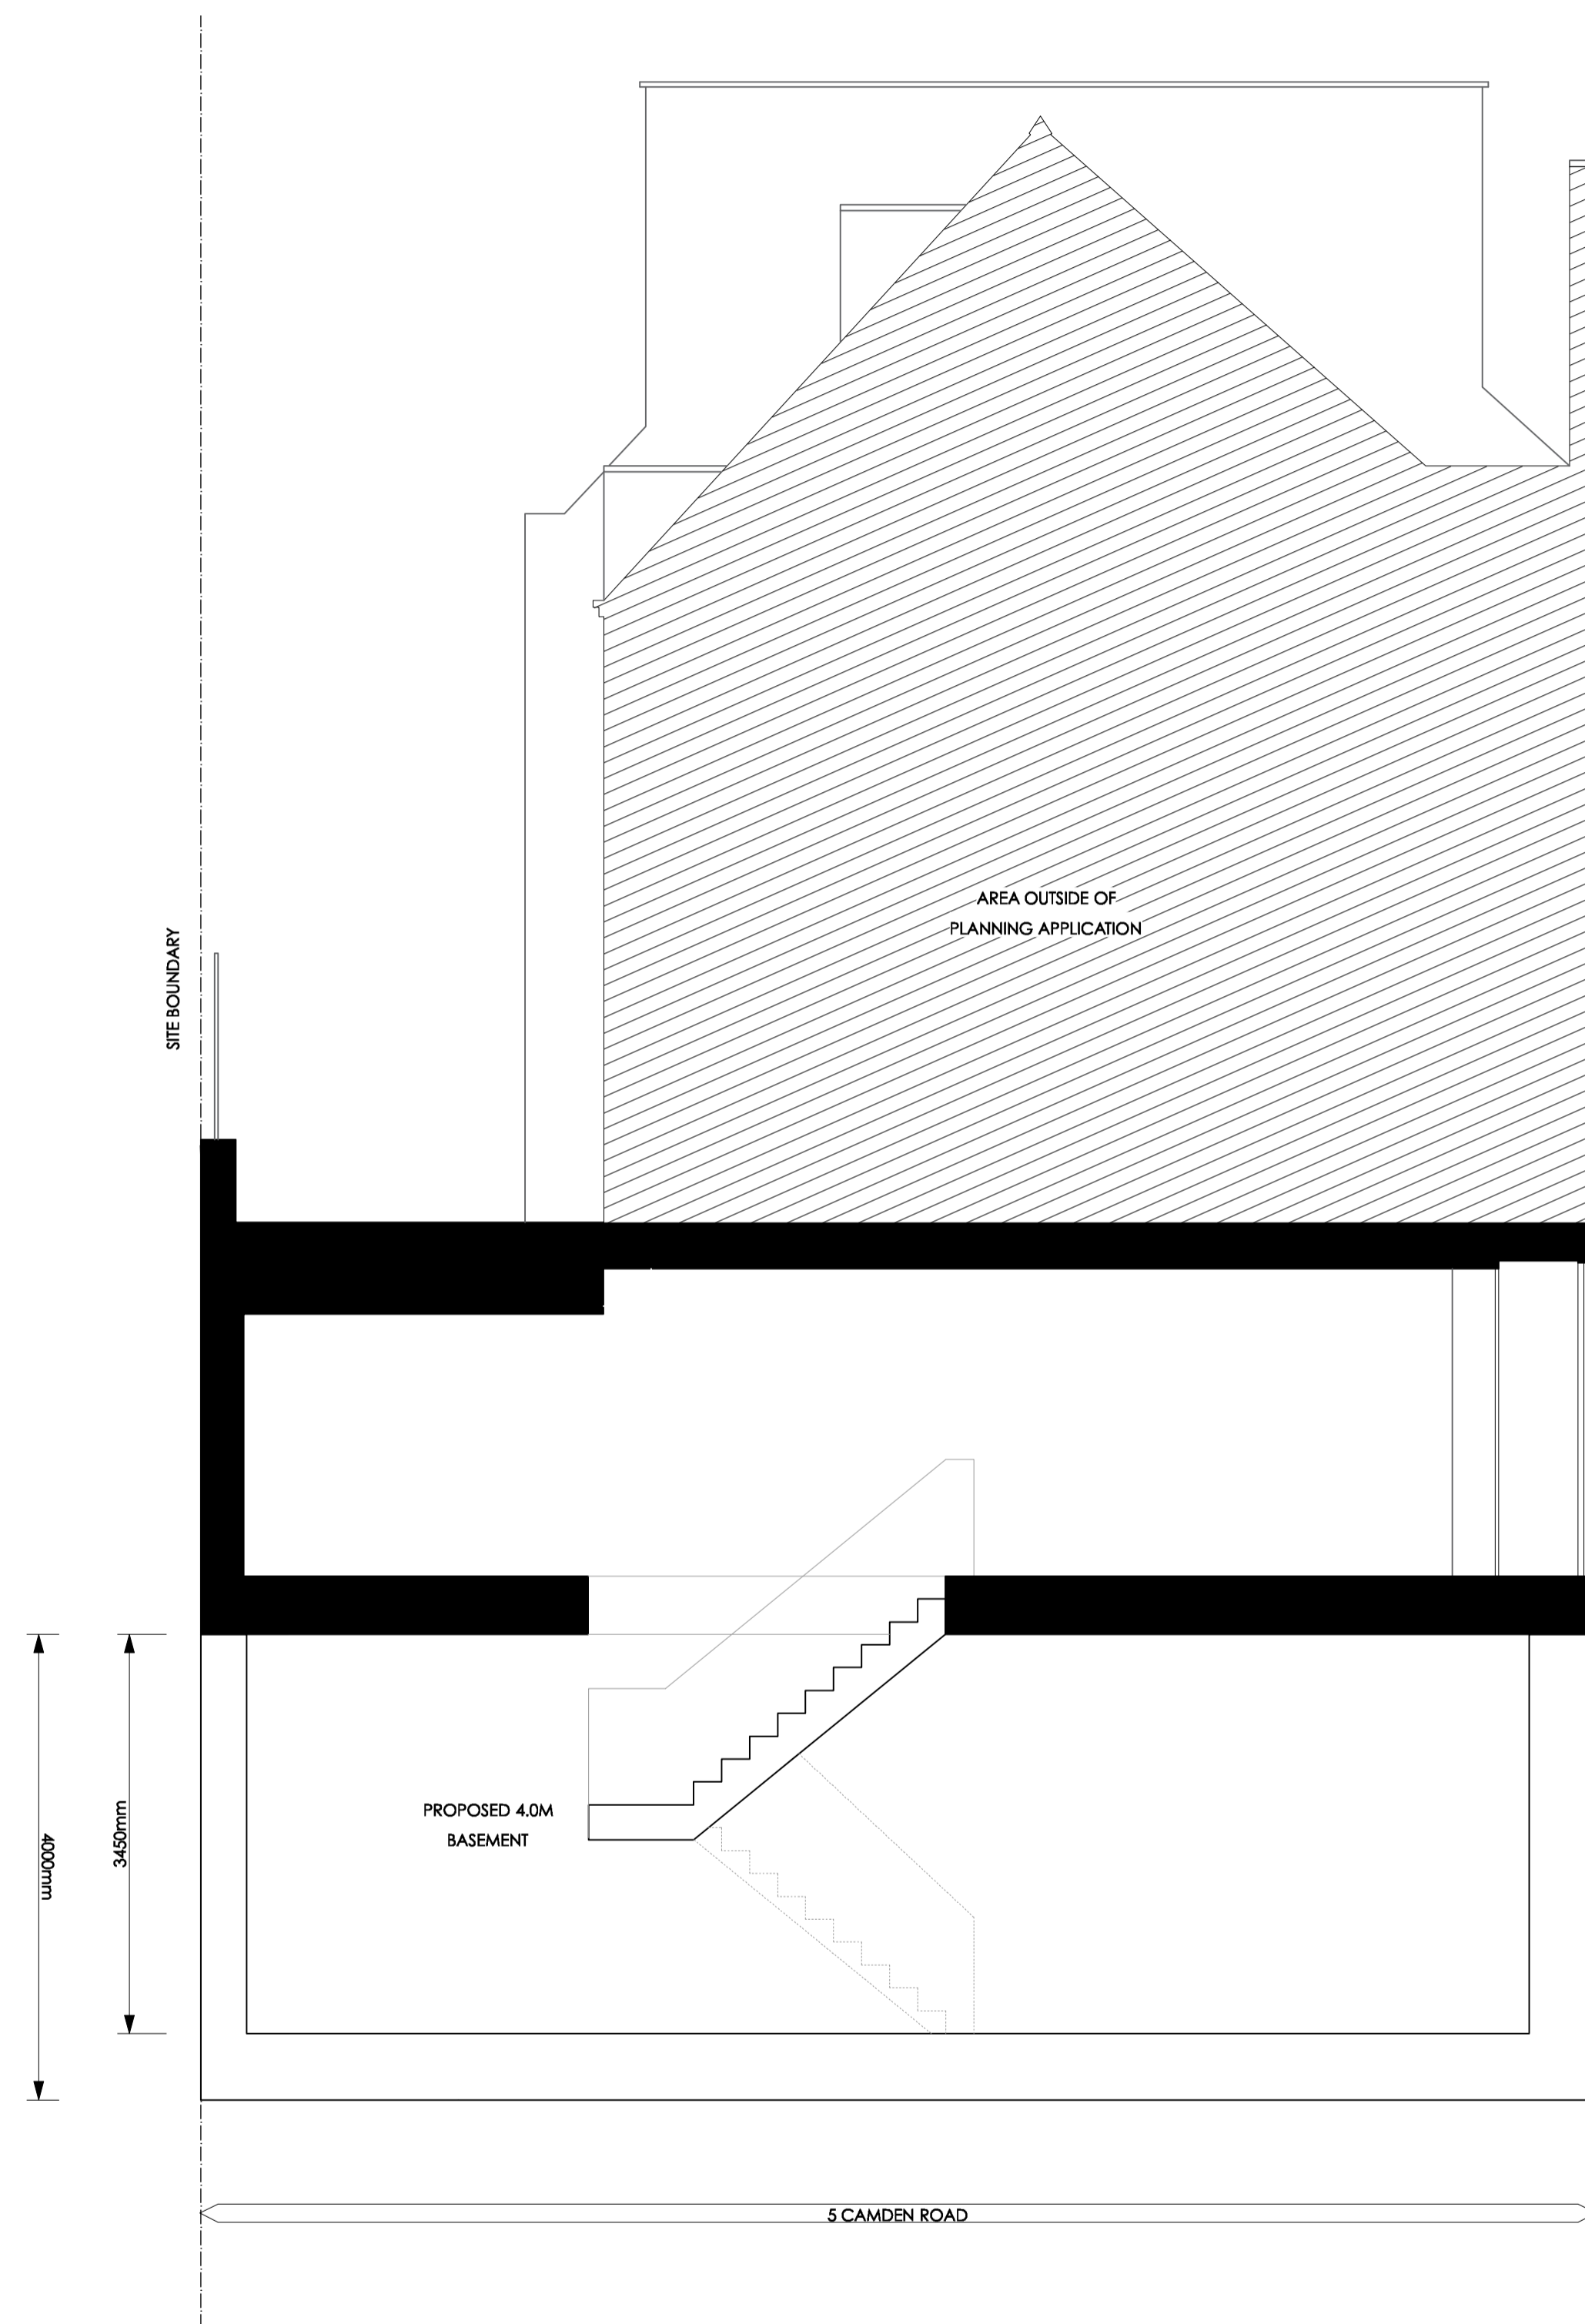

2 Existing Section AA
1:50

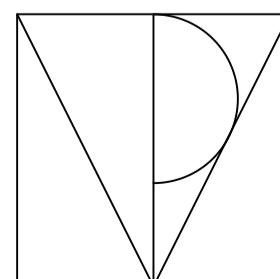

TPM Studio
Canonbury Yard
New North Road
London N1 7BJ

+44 (0) 20 3773 3374
info@tpm-studio.co.uk
www.tpm-studio.co.uk


LEGEND:
EXISTING WALLS
PROPOSED WALLS
AREAS OUTSIDE OF PLANNING APPLICATION




REVISION NOTES:
0 11/12/2020 Draft Issued

GENERAL NOTES:
1. ALL DIMENSIONS IN MM UNLESS OTHERWISE STATED
2. ALL DIMENSIONS TO BE CHECKED ON SITE BY THE CONTRACTOR
3. DO NOT SCALE FROM THIS DRAWING
4. TO BE READ IN CONJUNCTION WITH RELEVANT CONTRACT DRAWINGS
5. TO BE READ IN CONJUNCTION WITH RELEVANT ENGINEERS DRAWINGS
6. REPORT ANY ERRORS, OMISSIONS AND DISCREPANCIES TO THE ARCHITECT


Project Title: 5 CAMDEN ROAD
Project Ref: 1114
Status: PLANNING
Scale: 1:50 / A1
Sheet Title: PROPOSED SECTION AA
Sheet Ref: P220 / 0

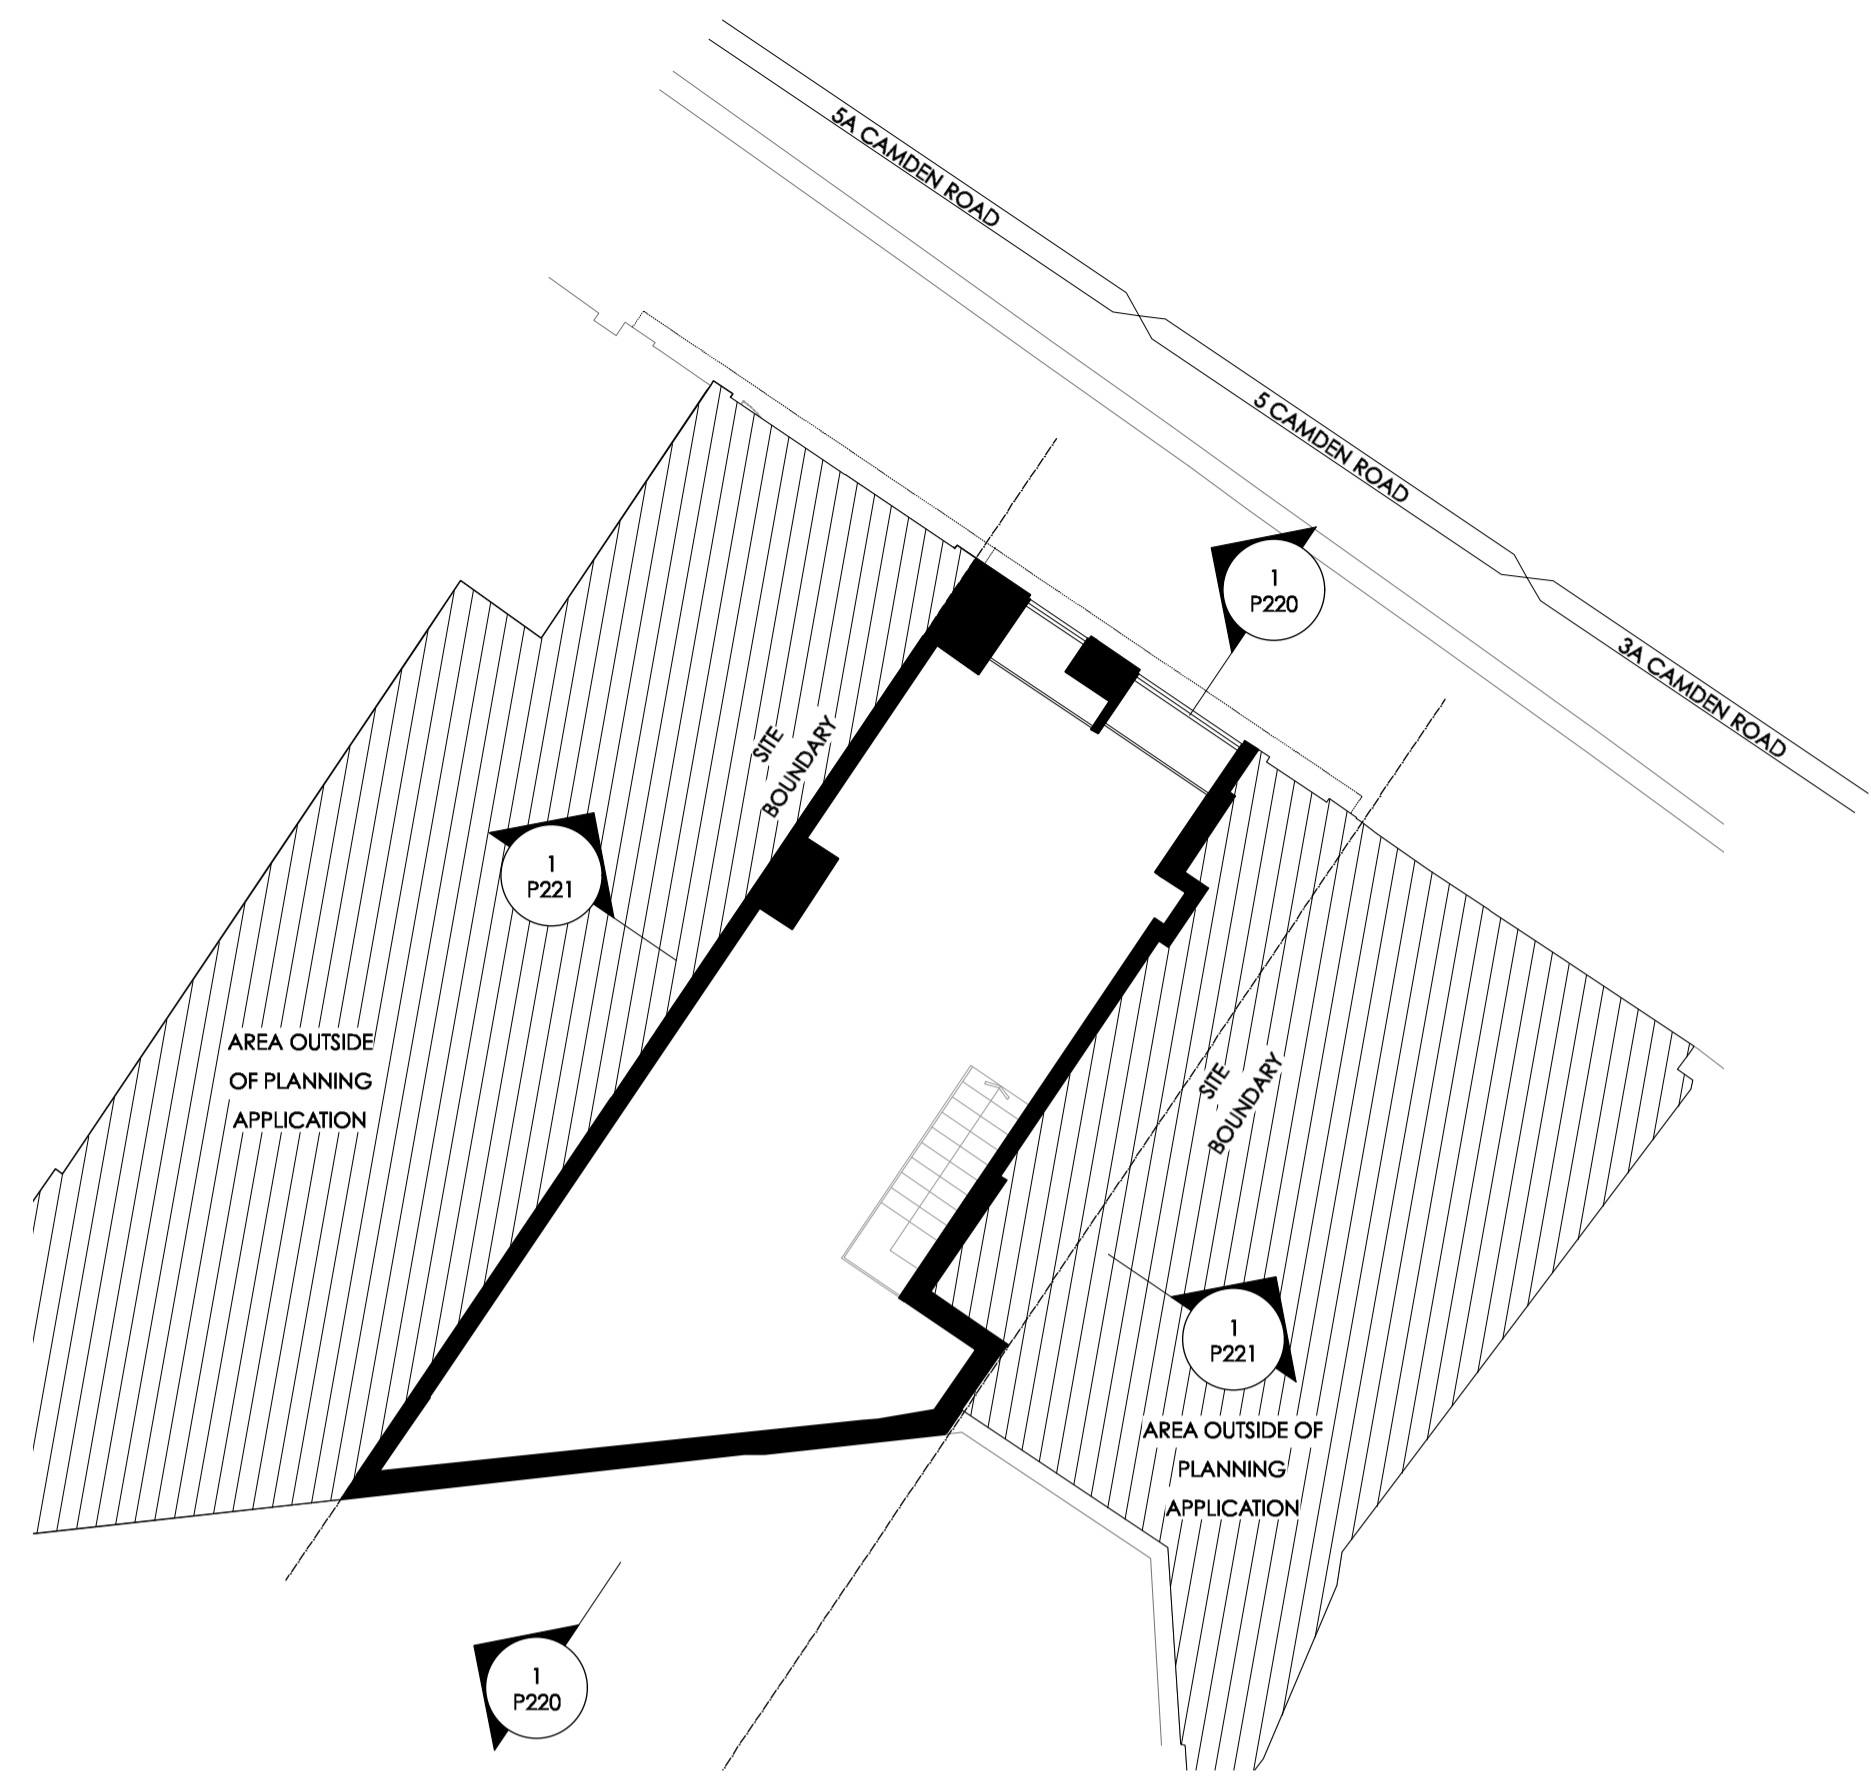

1 Key Plan
1:100

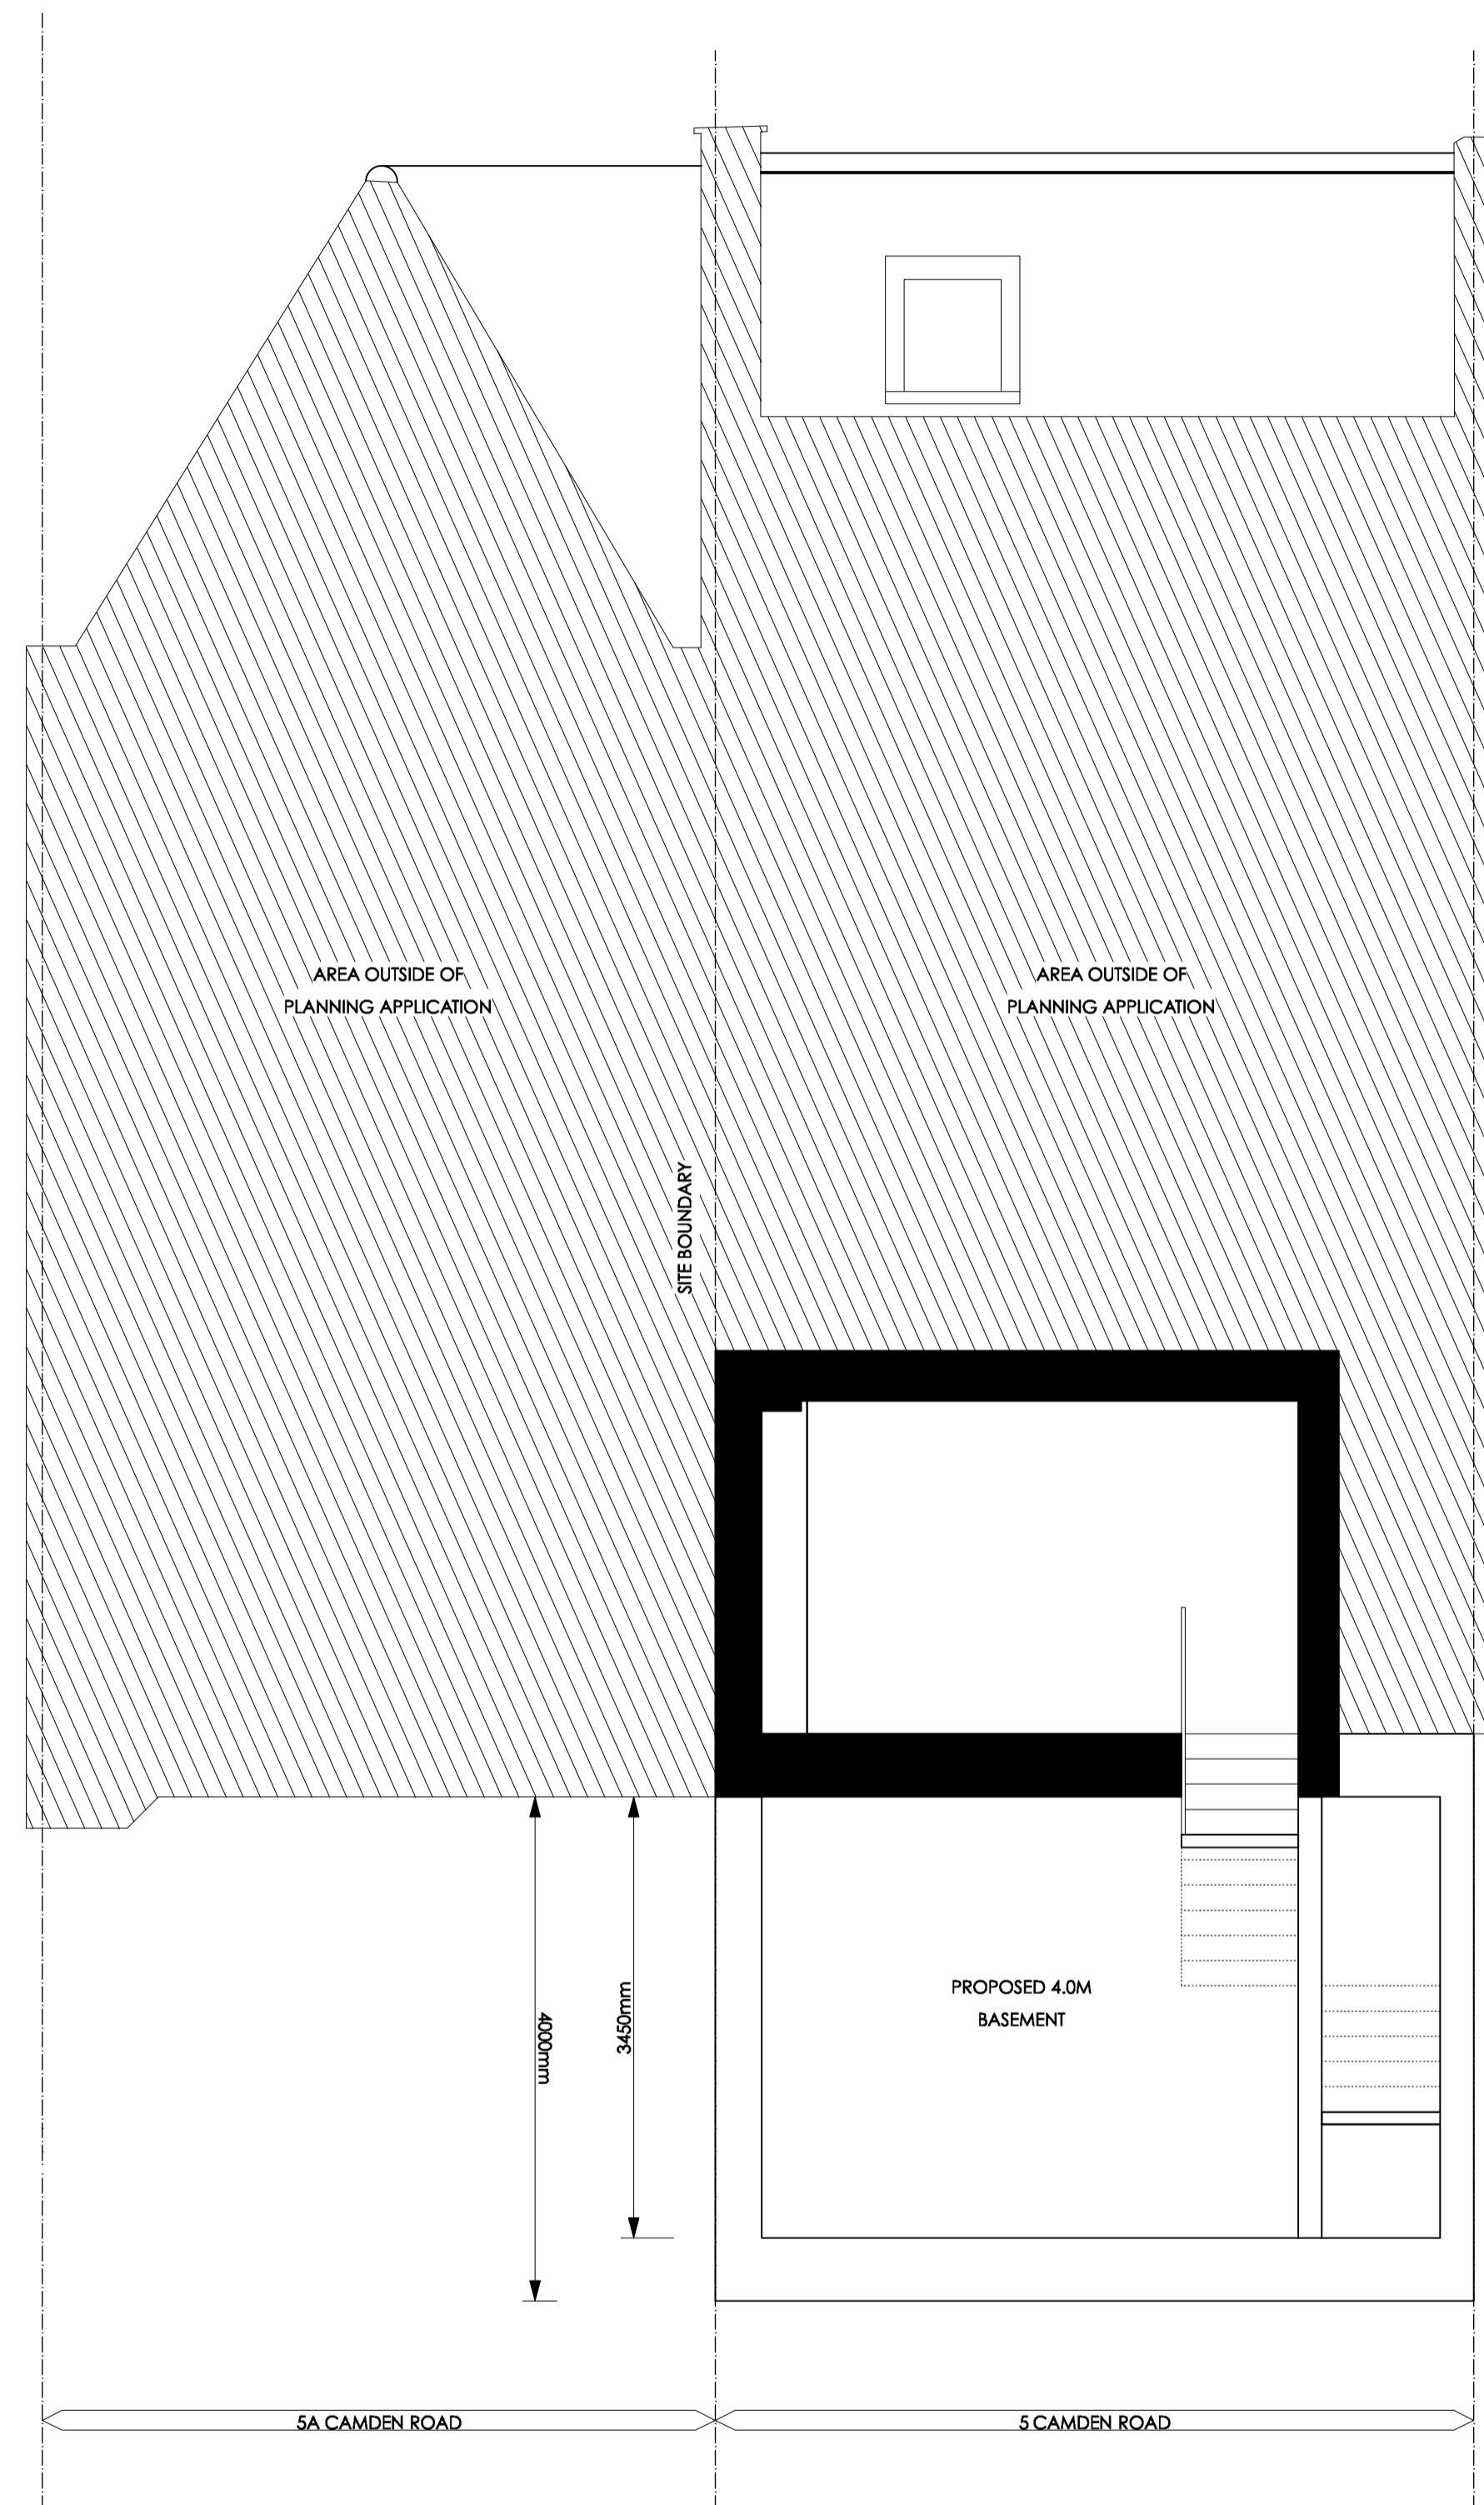


2 Proposed Section BB
1:50

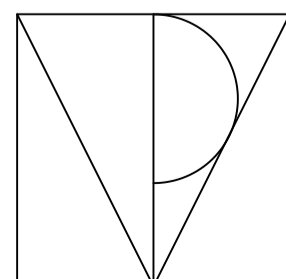

TPM Studio
Canonbury Yard
New North Road
London N1 7BJ

+44 (0) 20 3773 3374
info@tpm-studio.co.uk
www.tpm-studio.co.uk

LEGEND:
EXISTING WALLS
PROPOSED WALLS
AREAS OUTSIDE OF PLANNING APPLICATION

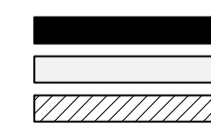

REVISION NOTES:
0 11/12/2020 Draft Issued

GENERAL NOTES:
1. ALL DIMENSIONS IN MM UNLESS OTHERWISE STATED
2. ALL DIMENSIONS TO BE CHECKED ON SITE BY THE CONTRACTOR
3. DO NOT SCALE FROM THIS DRAWING
4. TO BE READ IN CONJUNCTION WITH RELEVANT CONTRACT DRAWINGS
5. TO BE READ IN CONJUNCTION WITH RELEVANT ENGINEERS DRAWINGS
6. REPORT ANY ERRORS, OMISSIONS AND DISCREPANCIES TO THE ARCHITECT

Project Title: 5 CAMDEN ROAD
Project Ref: 1114
Status: PLANNING
Scale: 1:50 / A1
Sheet Title: PROPOSED SECTION BB
Sheet Ref: P221 / 0