
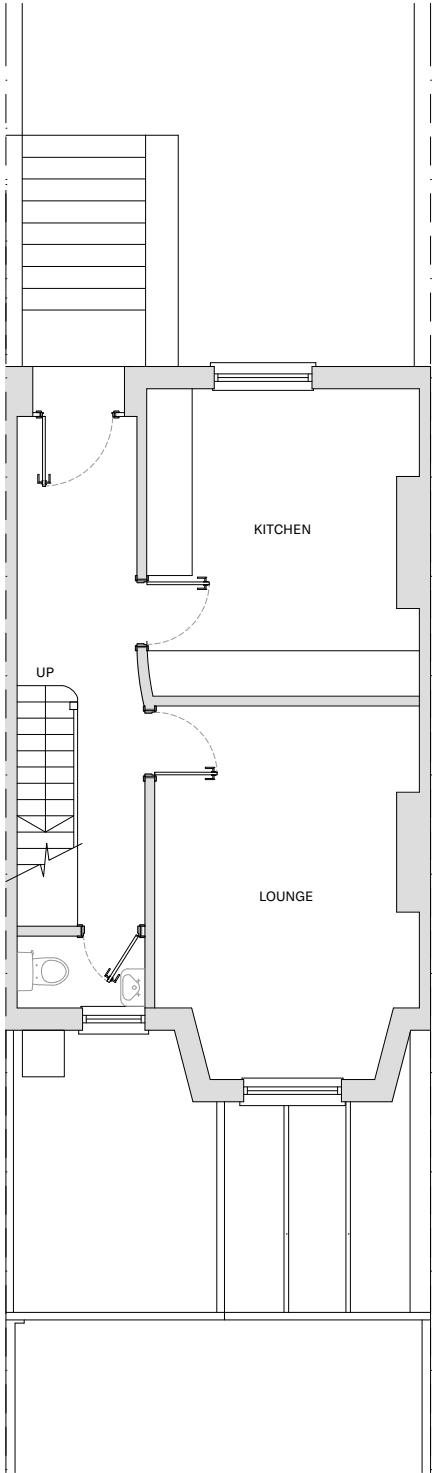



EXISTING PLANS

SCALE 1:100

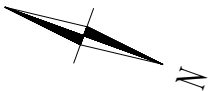

EXISTING FIRST FLOOR

SCALE 1:100

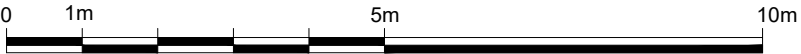

Written dimensions to be taken in preferences to scaled dimensions. The Contractor is responsible for checking all dimensions before work starts.

All work is to be carried out to the requirements, and to the satisfaction of the Local Authority. These drawings are for planning purposes only

Any discrepancies to be brought to the attention of 4D Planning Consultants immediately.

Rev	Date	Description	by	chk

4D PLANNING™
Chartered Town Planners & Architectural Technicians

www.GetMePlanning.com®

Client
Thomas Bramall



Project
66 Marquis Road,
London, NW1 9UB

Title
Existing Floor Plans

Date: December 2020	Rev: /
Scale: 1:50 @ A1, 1:100 @ A3	
Drawing No. PL-EP-01	

PROPOSED PLANS

SCALE 1:100

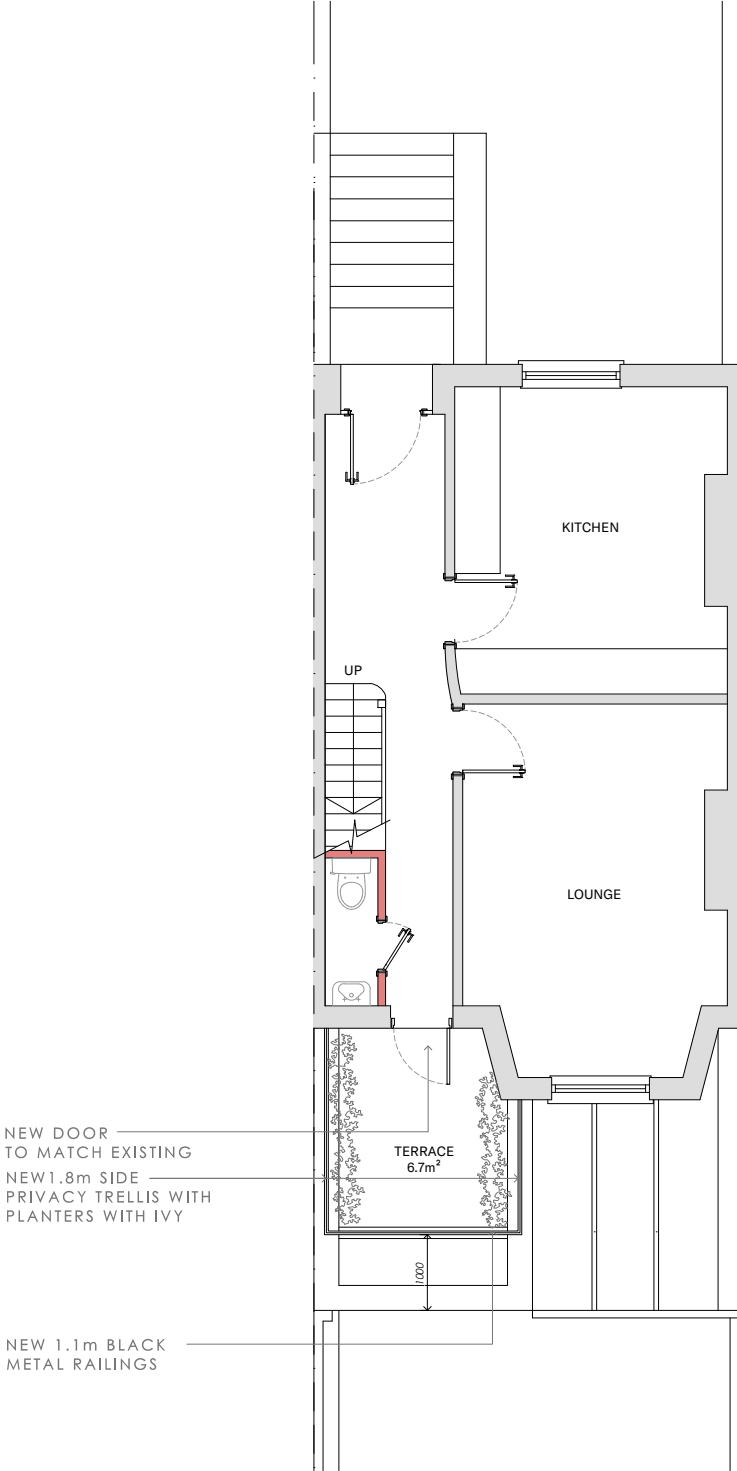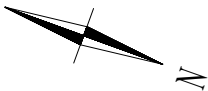


NEW DOOR
TO MATCH EXISTING
NEW 1.8m SIDE
PRIVACY TRELLIS WITH
PLANTERS WITH IVY

NEW 1.1m BLACK
METAL RAILINGS

PROPOSED FIRST FLOOR

SCALE 1:100

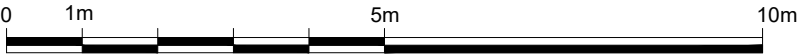

Written dimensions to be taken in preferences to scaled dimensions. The Contractor is responsible for checking all dimensions before work starts.

All work is to be carried out to the requirements, and to the satisfaction of the Local Authority. These drawings are for planning purposes only

Any discrepancies to be brought to the attention of 4D Planning Consultants immediately.

Rev	Date	Description	by	chk

4D PLANNING™
Chartered Town Planners & Architectural Technicians

www.GetMePlanning.com®

Client Thomas Bramall	
Project 66 Marquis Road, London, NW1 9UB	
Title Proposed Floor Plans	
Date: December 2020	Rev: /
Scale: 1:50 @ A1, 1:100 @ A3	
Drawing No. PL-PP-01	


EXISTING ELEVATIONS

SCALE 1:100




EXISTING REAR ELEVATION

SCALE 1:100

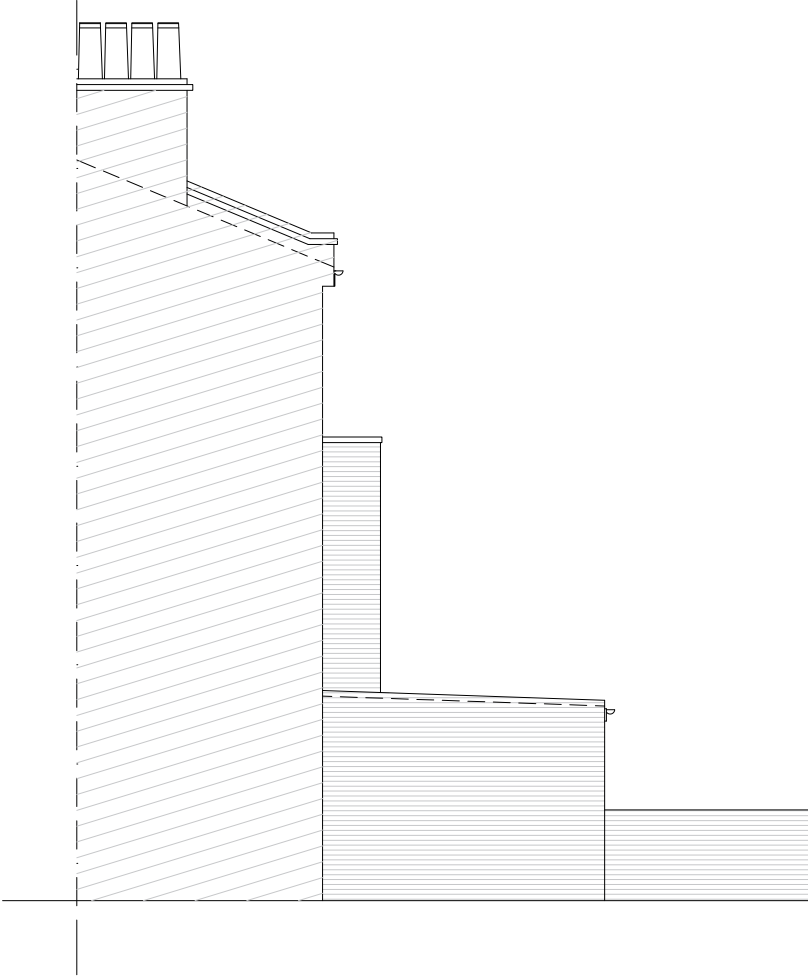

EXISTING SIDE ELEVATION

SCALE 1:100

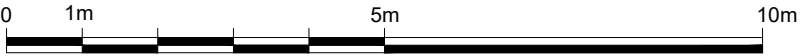

Written dimensions to be taken in preferences to scaled dimensions. The Contractor is responsible for checking all dimensions before work starts.

All work is to be carried out to the requirements, and to the satisfaction of the Local Authority. These drawings are for planning purposes only

Any discrepancies to be brought to the attention of 4D Planning Consultants immediately.

Rev	Date	Description	by	chk

4D PLANNING™
Chartered Town Planners & Architectural Technicians

www.GetMePlanning.com®

Client Thomas Bramall	
Project 66 Marquis Road, London, NW1 9UB	
Title Existing Elevations	
Date: December 2020	Rev: /
Scale: 1:50 @ A1, 1:100 @ A3	
Drawing No. PL-EE-01	


PROPOSED ELEVATIONS

SCALE 1:100




PROPOSED REAR ELEVATION

SCALE 1:100

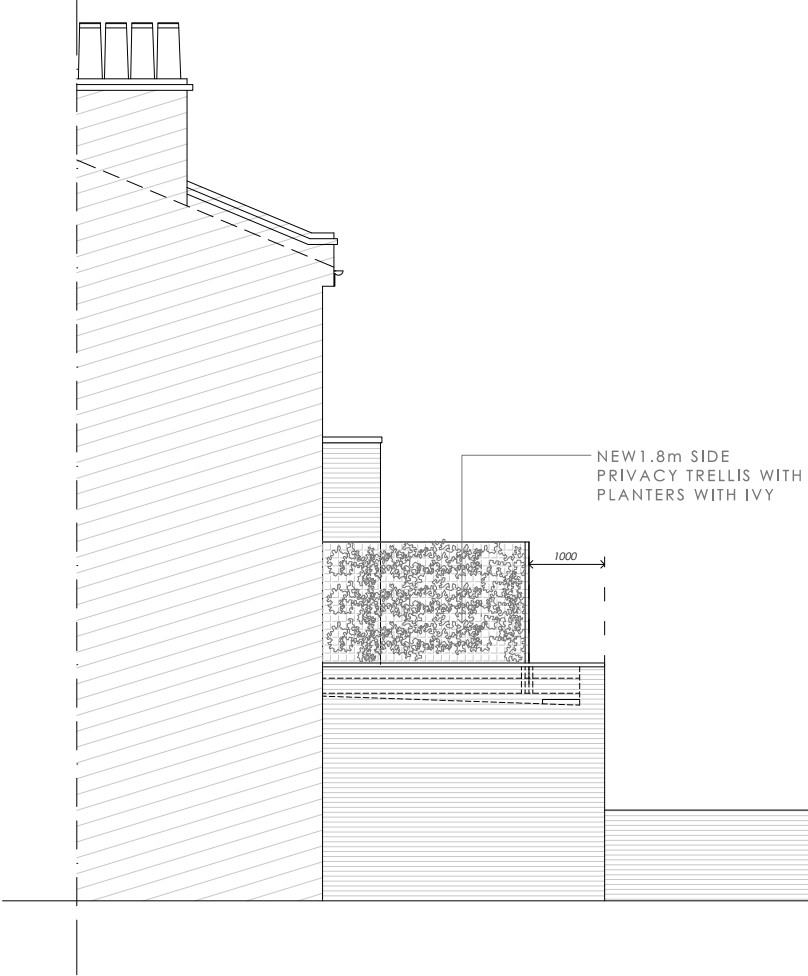

PROPOSED SIDE ELEVATION

SCALE 1:100

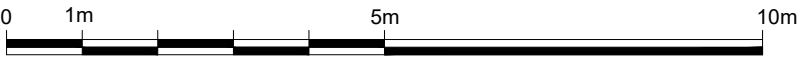

Written dimensions to be taken in preferences to scaled dimensions. The Contractor is responsible for checking all dimensions before work starts.

All work is to be carried out to the requirements, and to the satisfaction of the Local Authority. These drawings are for planning purposes only

Any discrepancies to be brought to the attention of 4D Planning Consultants immediately.

Rev	Date	Description	by	chk

4D PLANNING™
Chartered Town Planners & Architectural Technicians

www.GetMePlanning.com®

Client
Thomas Bramall

Project
**66 Marquis Road,
London, NW1 9UB**

Title
Proposed Elevations

Date: December 2020
Scale: 1:50 @ A1, 1:100 @ A3
Drawing No. PL-PE-01

Rev:
/