




2 SHORT SECTION
1:25

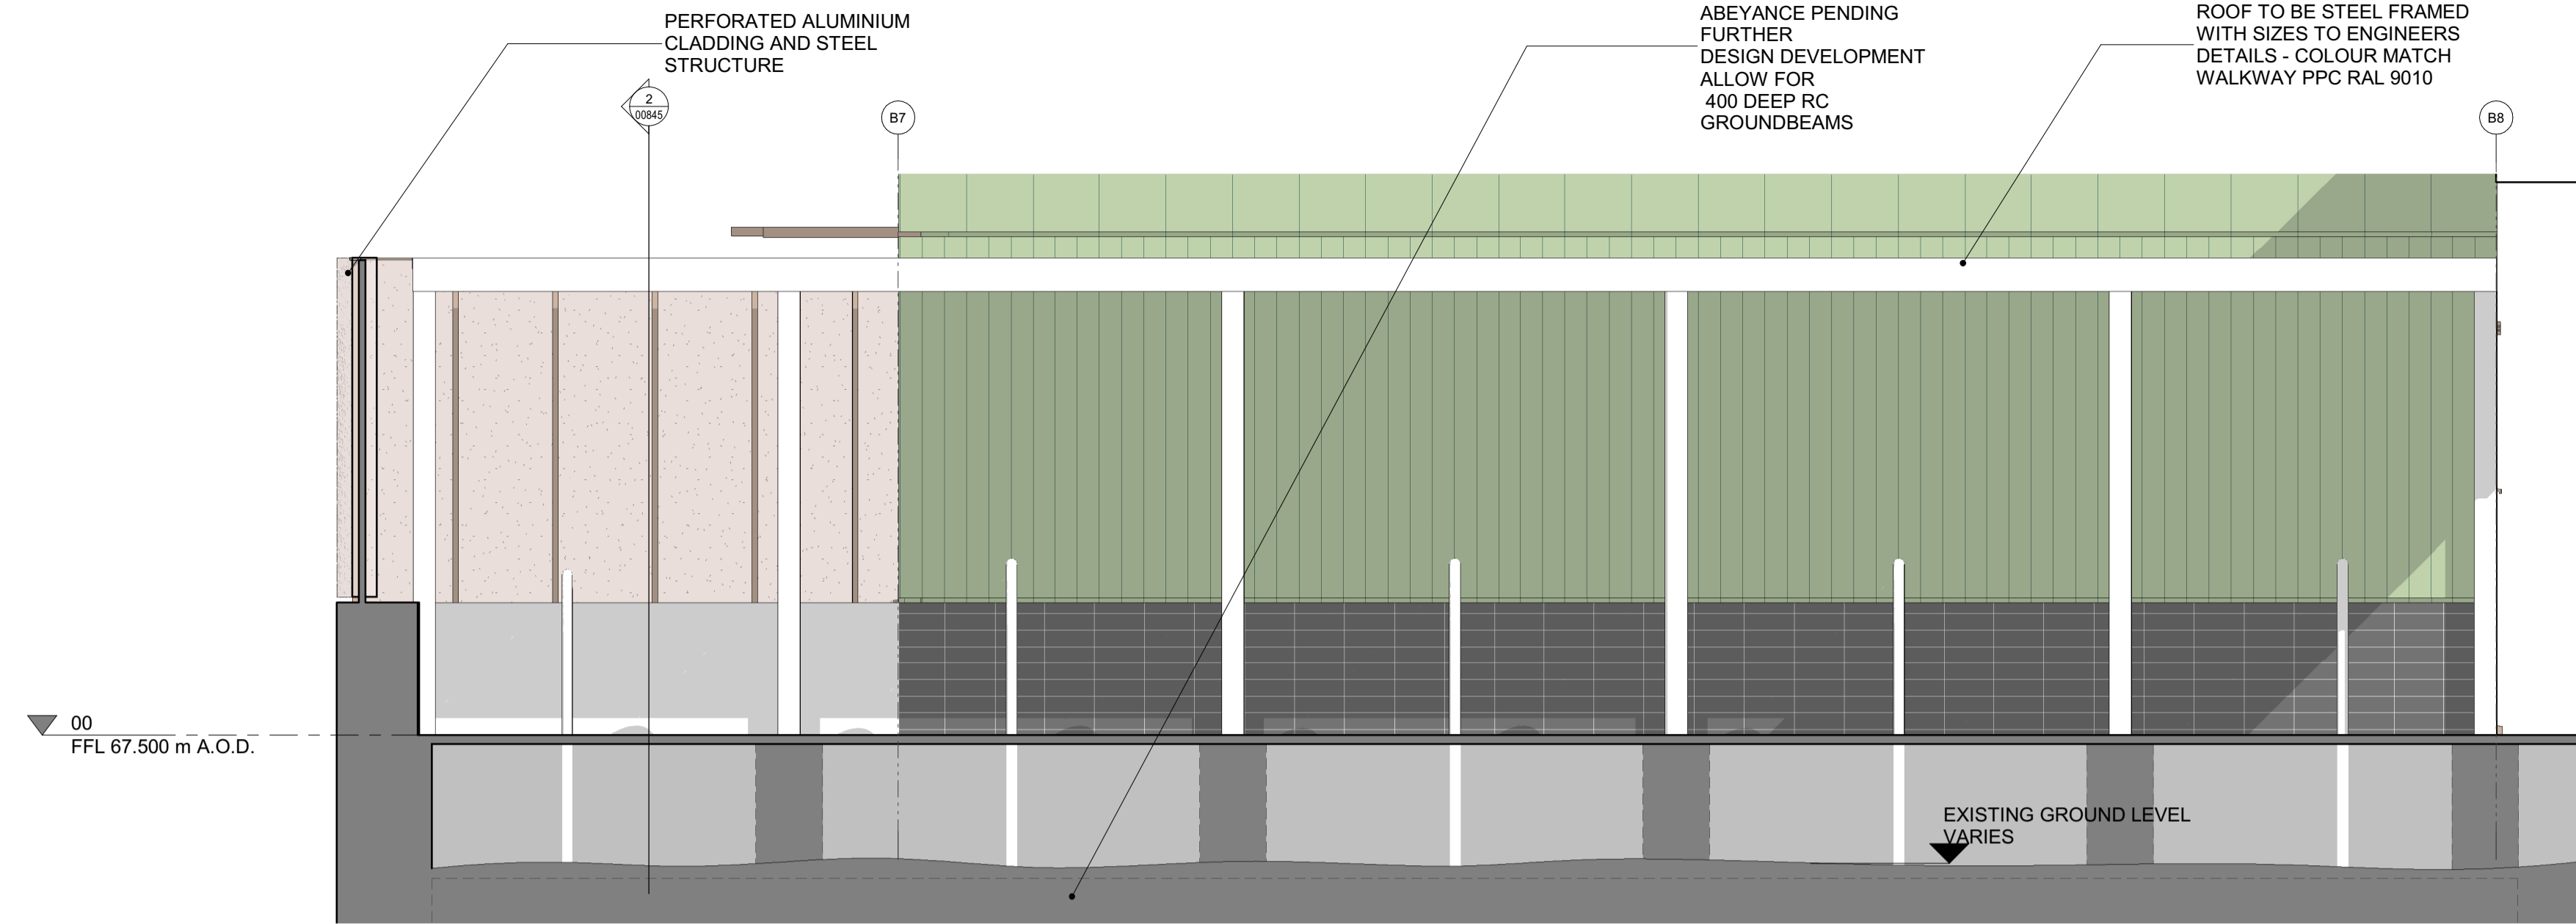


3 CYCLE STORE ELEVATION
1:25

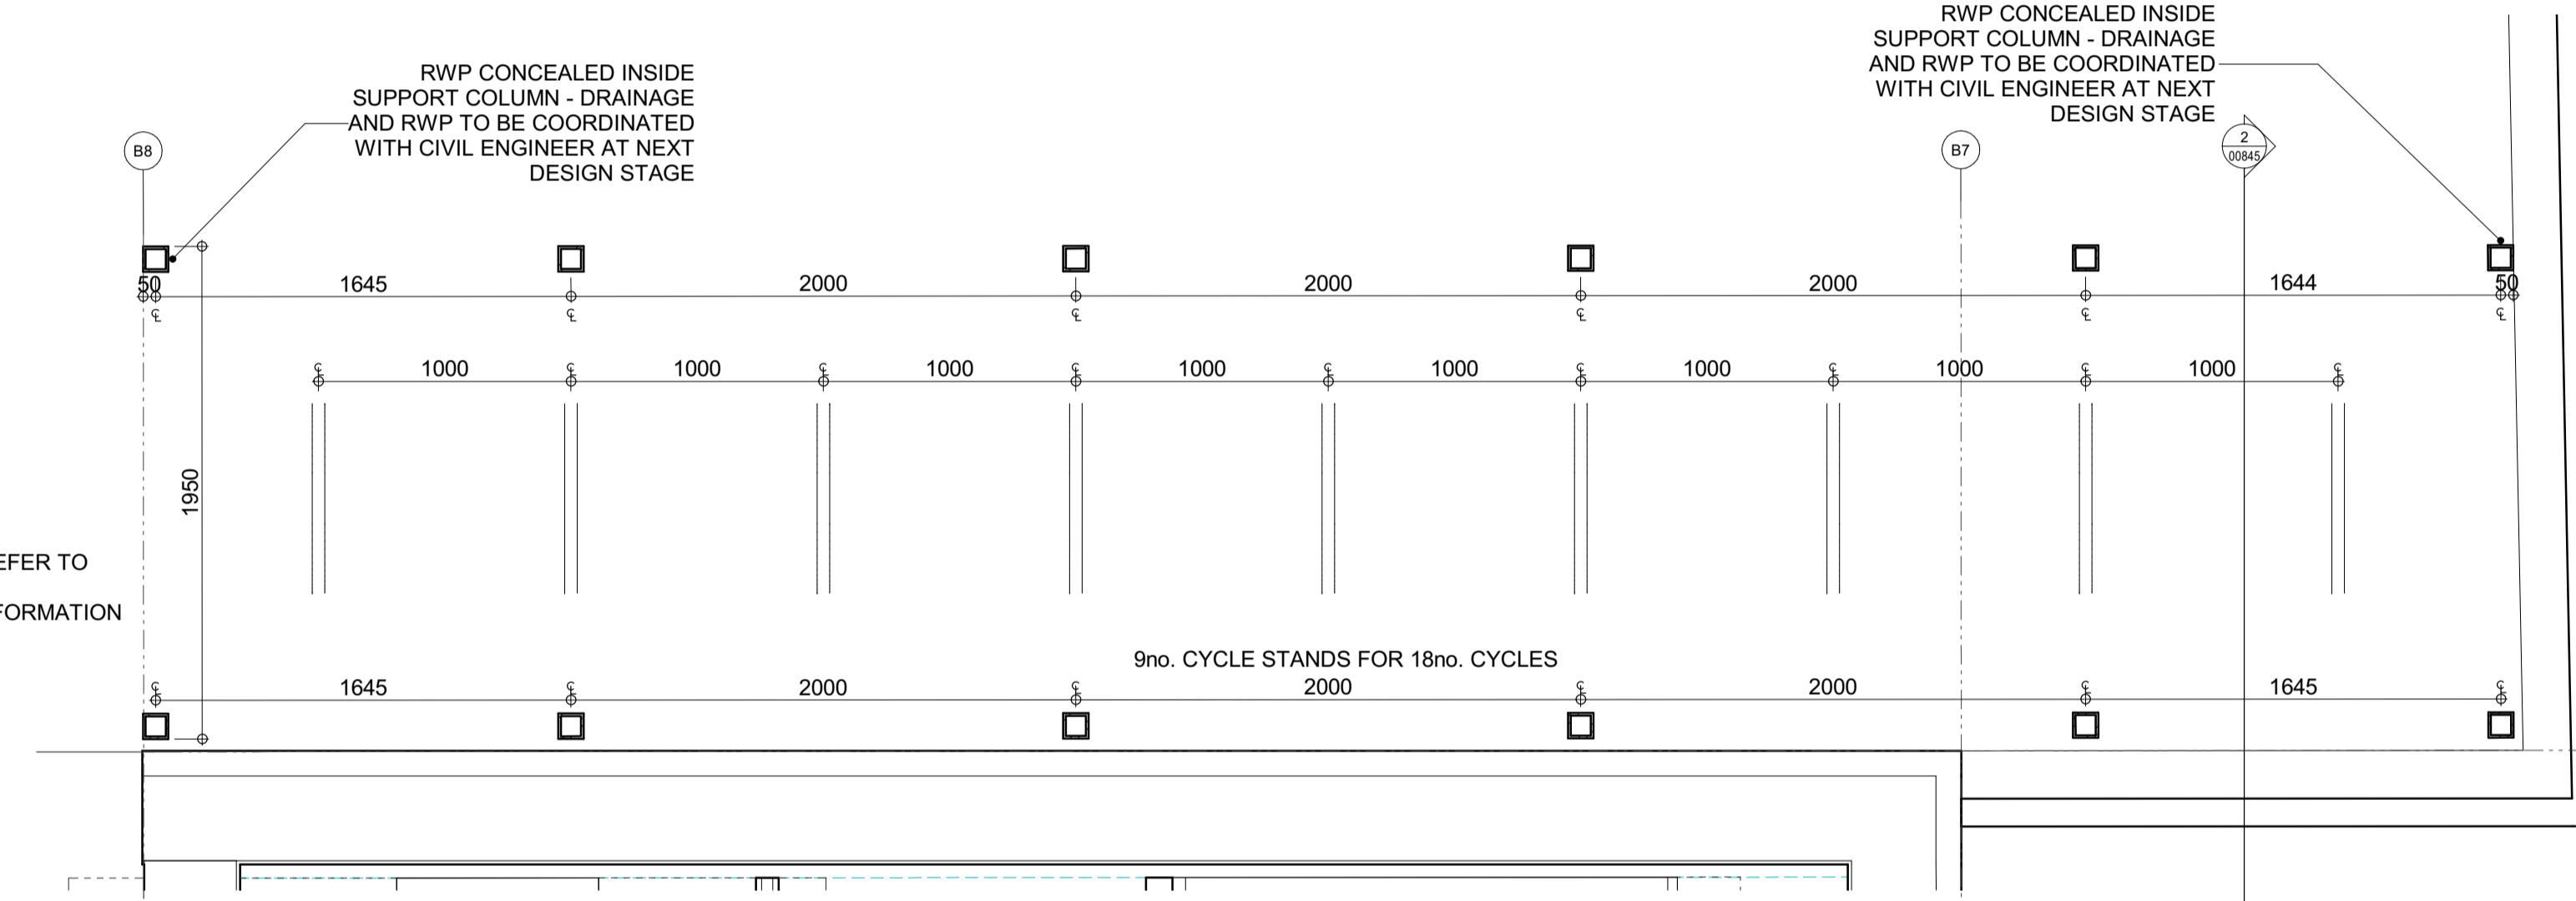

4 CYCLE STORE PLAN
1:25

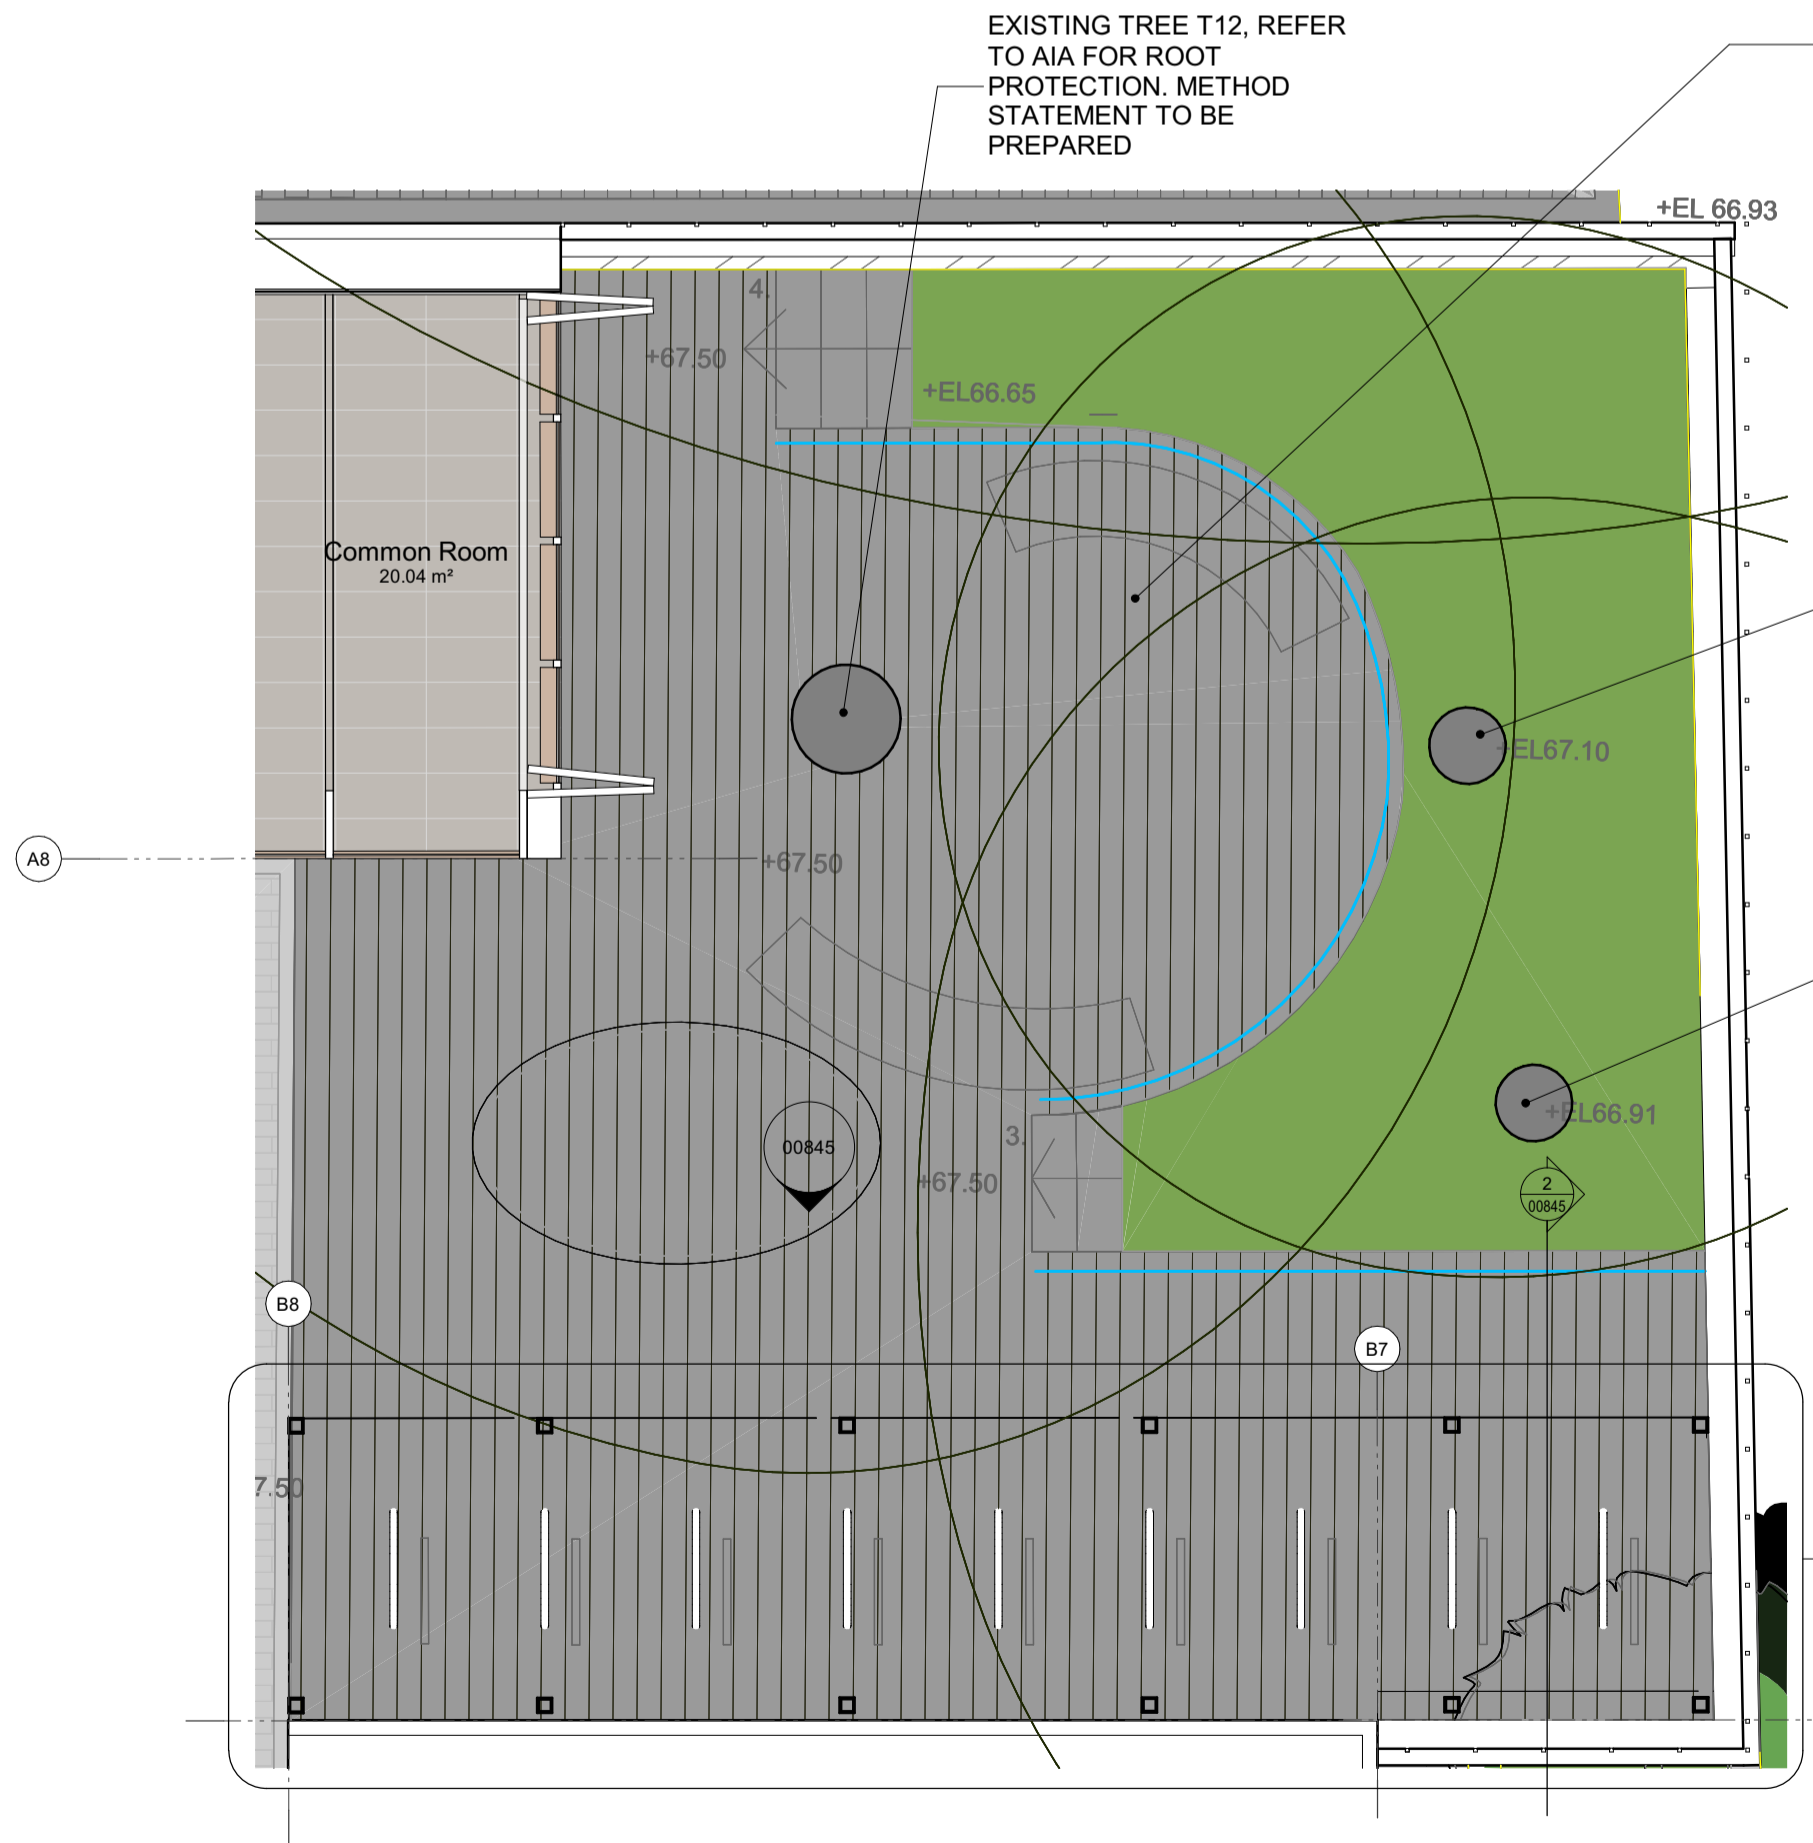

1 CYCLE STORE KEYPLAN
1:50

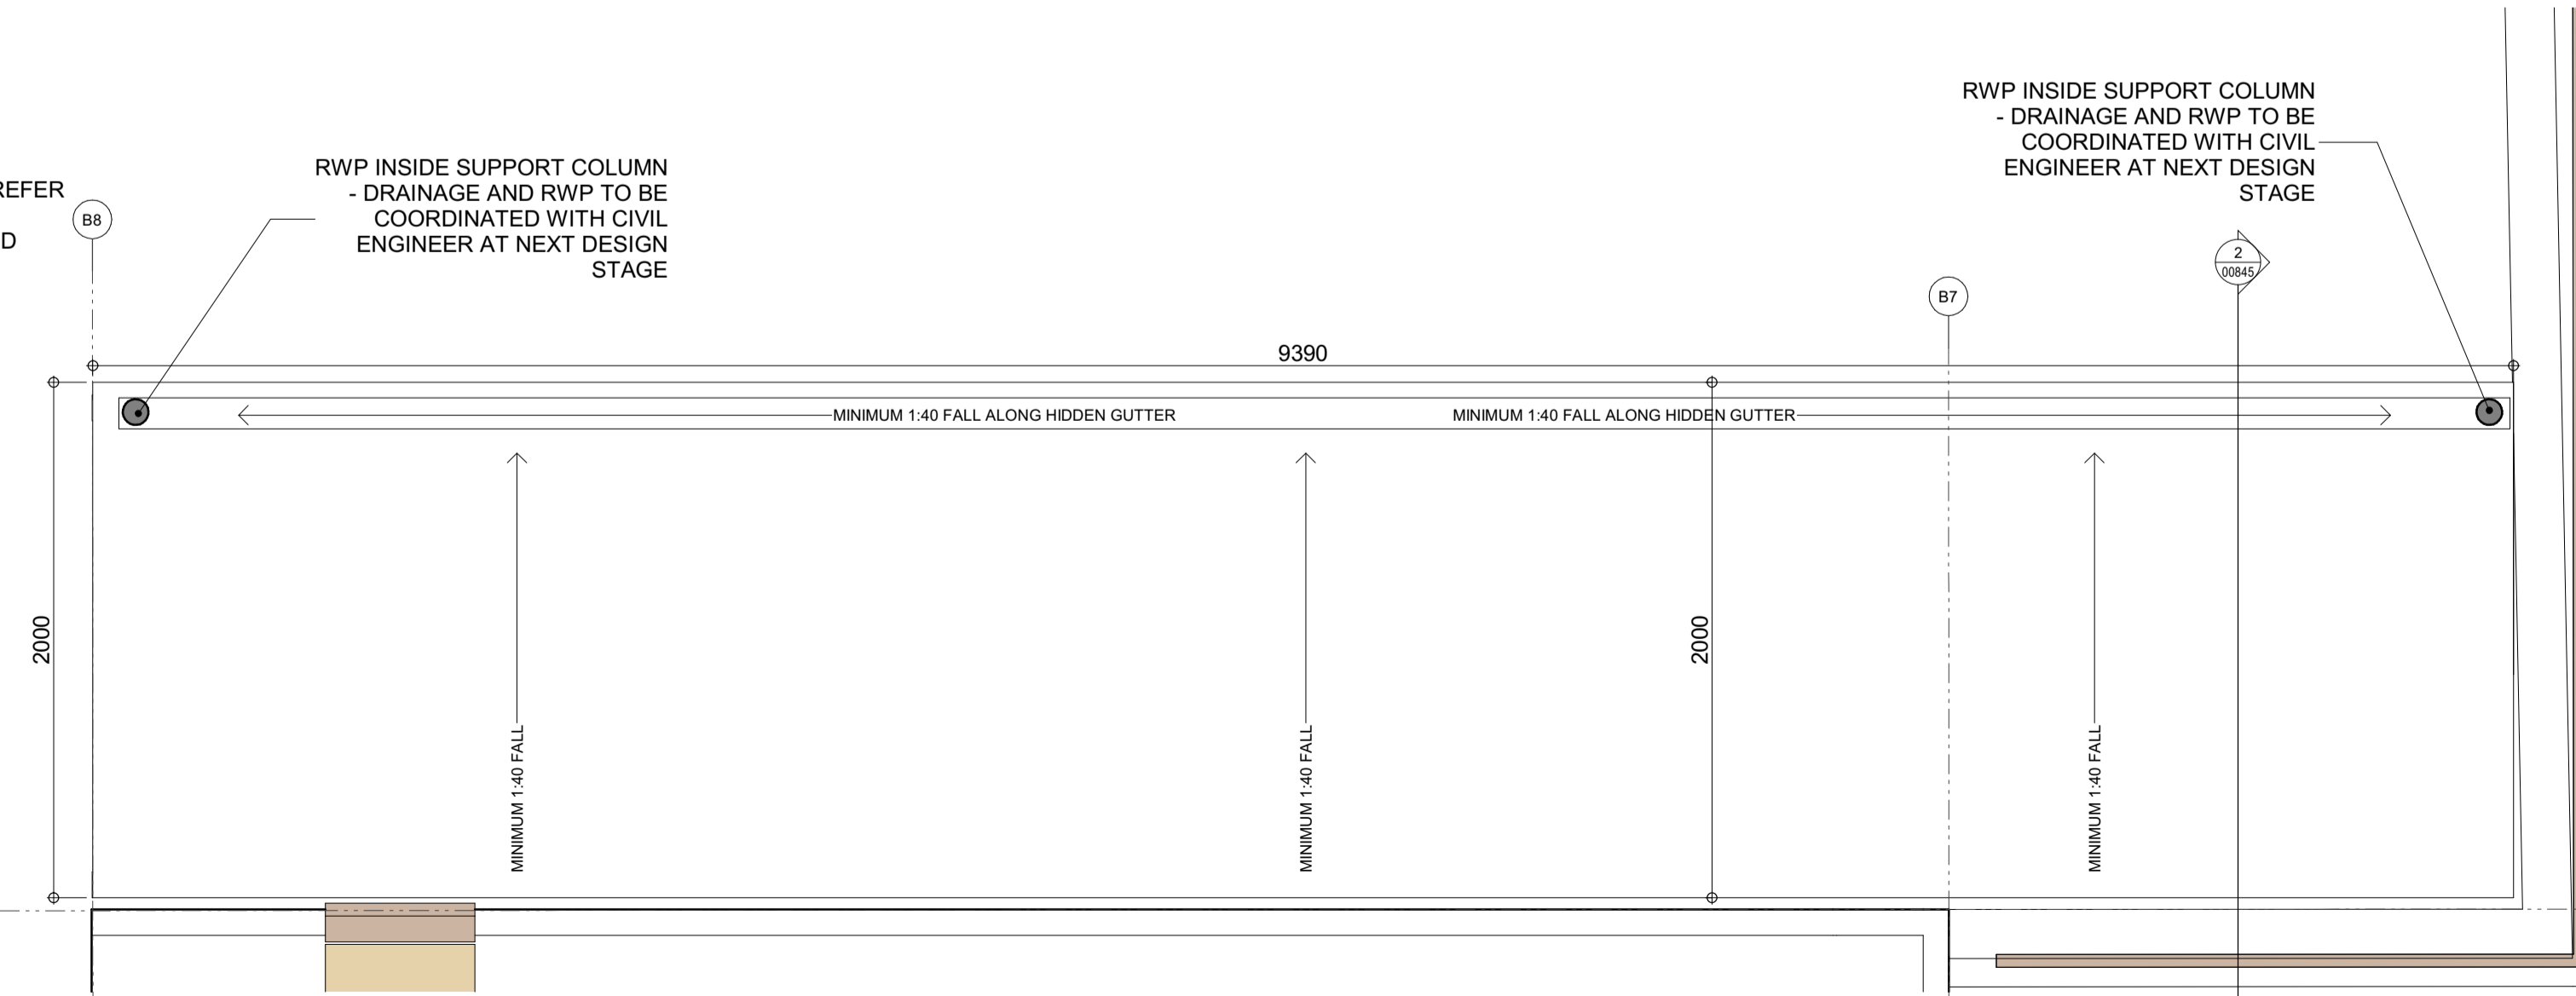

5 CYCLE STORE ROOF PLAN
1:25

All drawings to be read in conjunction with specifications, schedules and all other consultant information.

Do not scale from this drawing. Use written dimensions only. All dimensions to be checked on site. This drawing is based on dimensional survey information provided by others. Bell Phillips Architects cannot accept responsibility for the accuracy of this survey information.

Any errors or omissions to be reported to Bell Phillips Architects immediately, prior to work being carried out.

This drawing remains the copyright of Bell Phillips Architects.

Notes

This drawing has been prepared to capture design intent only, and is not suitable for construction.

Key Plan

Rev	Issued by	Description	Date
T1	AT	Tender Issue	21.12.20

REVISIONS

Project 0614 CHESTER ROAD

Title PROPOSED CYCLE STORE

Date 10/20 Drawn by SJK Checked by AT Scale at A1 indicated

BELL PHILLIPS ARCHITECTS

Unit 305, Metropolitan Wharf T 020 7234 9330
70 Wapping Wall E info@bellphillips.com
London E1W 3SS W www.bellphillips.com

Status TENDER

Drawing Number 0614-BPA-XX-DR-A-00845 Revision T1