

These plans are project and site specific and shall only be used for their intended purpose unless otherwise permitted by written consent of Brian O'Reilly Architects.

All dimensions shown are indicative and must be double checked on site by the contractor. Any inconsistencies found must be reported to Brian O'Reilly Architects.

DO NOT SCALE FROM THE DRAWINGS.

01 PROPOSED GROUND FLOOR PLAN  
scale 1:50




- KEY:
- existing walls and partitions
  - proposed walls and partitions

project  
69 HILLWAY, LONDON N6 6AB

**BRIAN O'REILLY ARCHITECTS**  
31 Oval Road, London, NW1 7EA +44 (0)20 7267 1184  
www.brianoreillyarchitects.com mail@brianoreillyarchitects.com

REV. A - windows & rear doors	05.03.2021
status / number	scale
PROPOSED/512-100-P	1:50 @ A3
drawing	date
PROPOSED GROUND FLOOR PLAN	09.10.2020

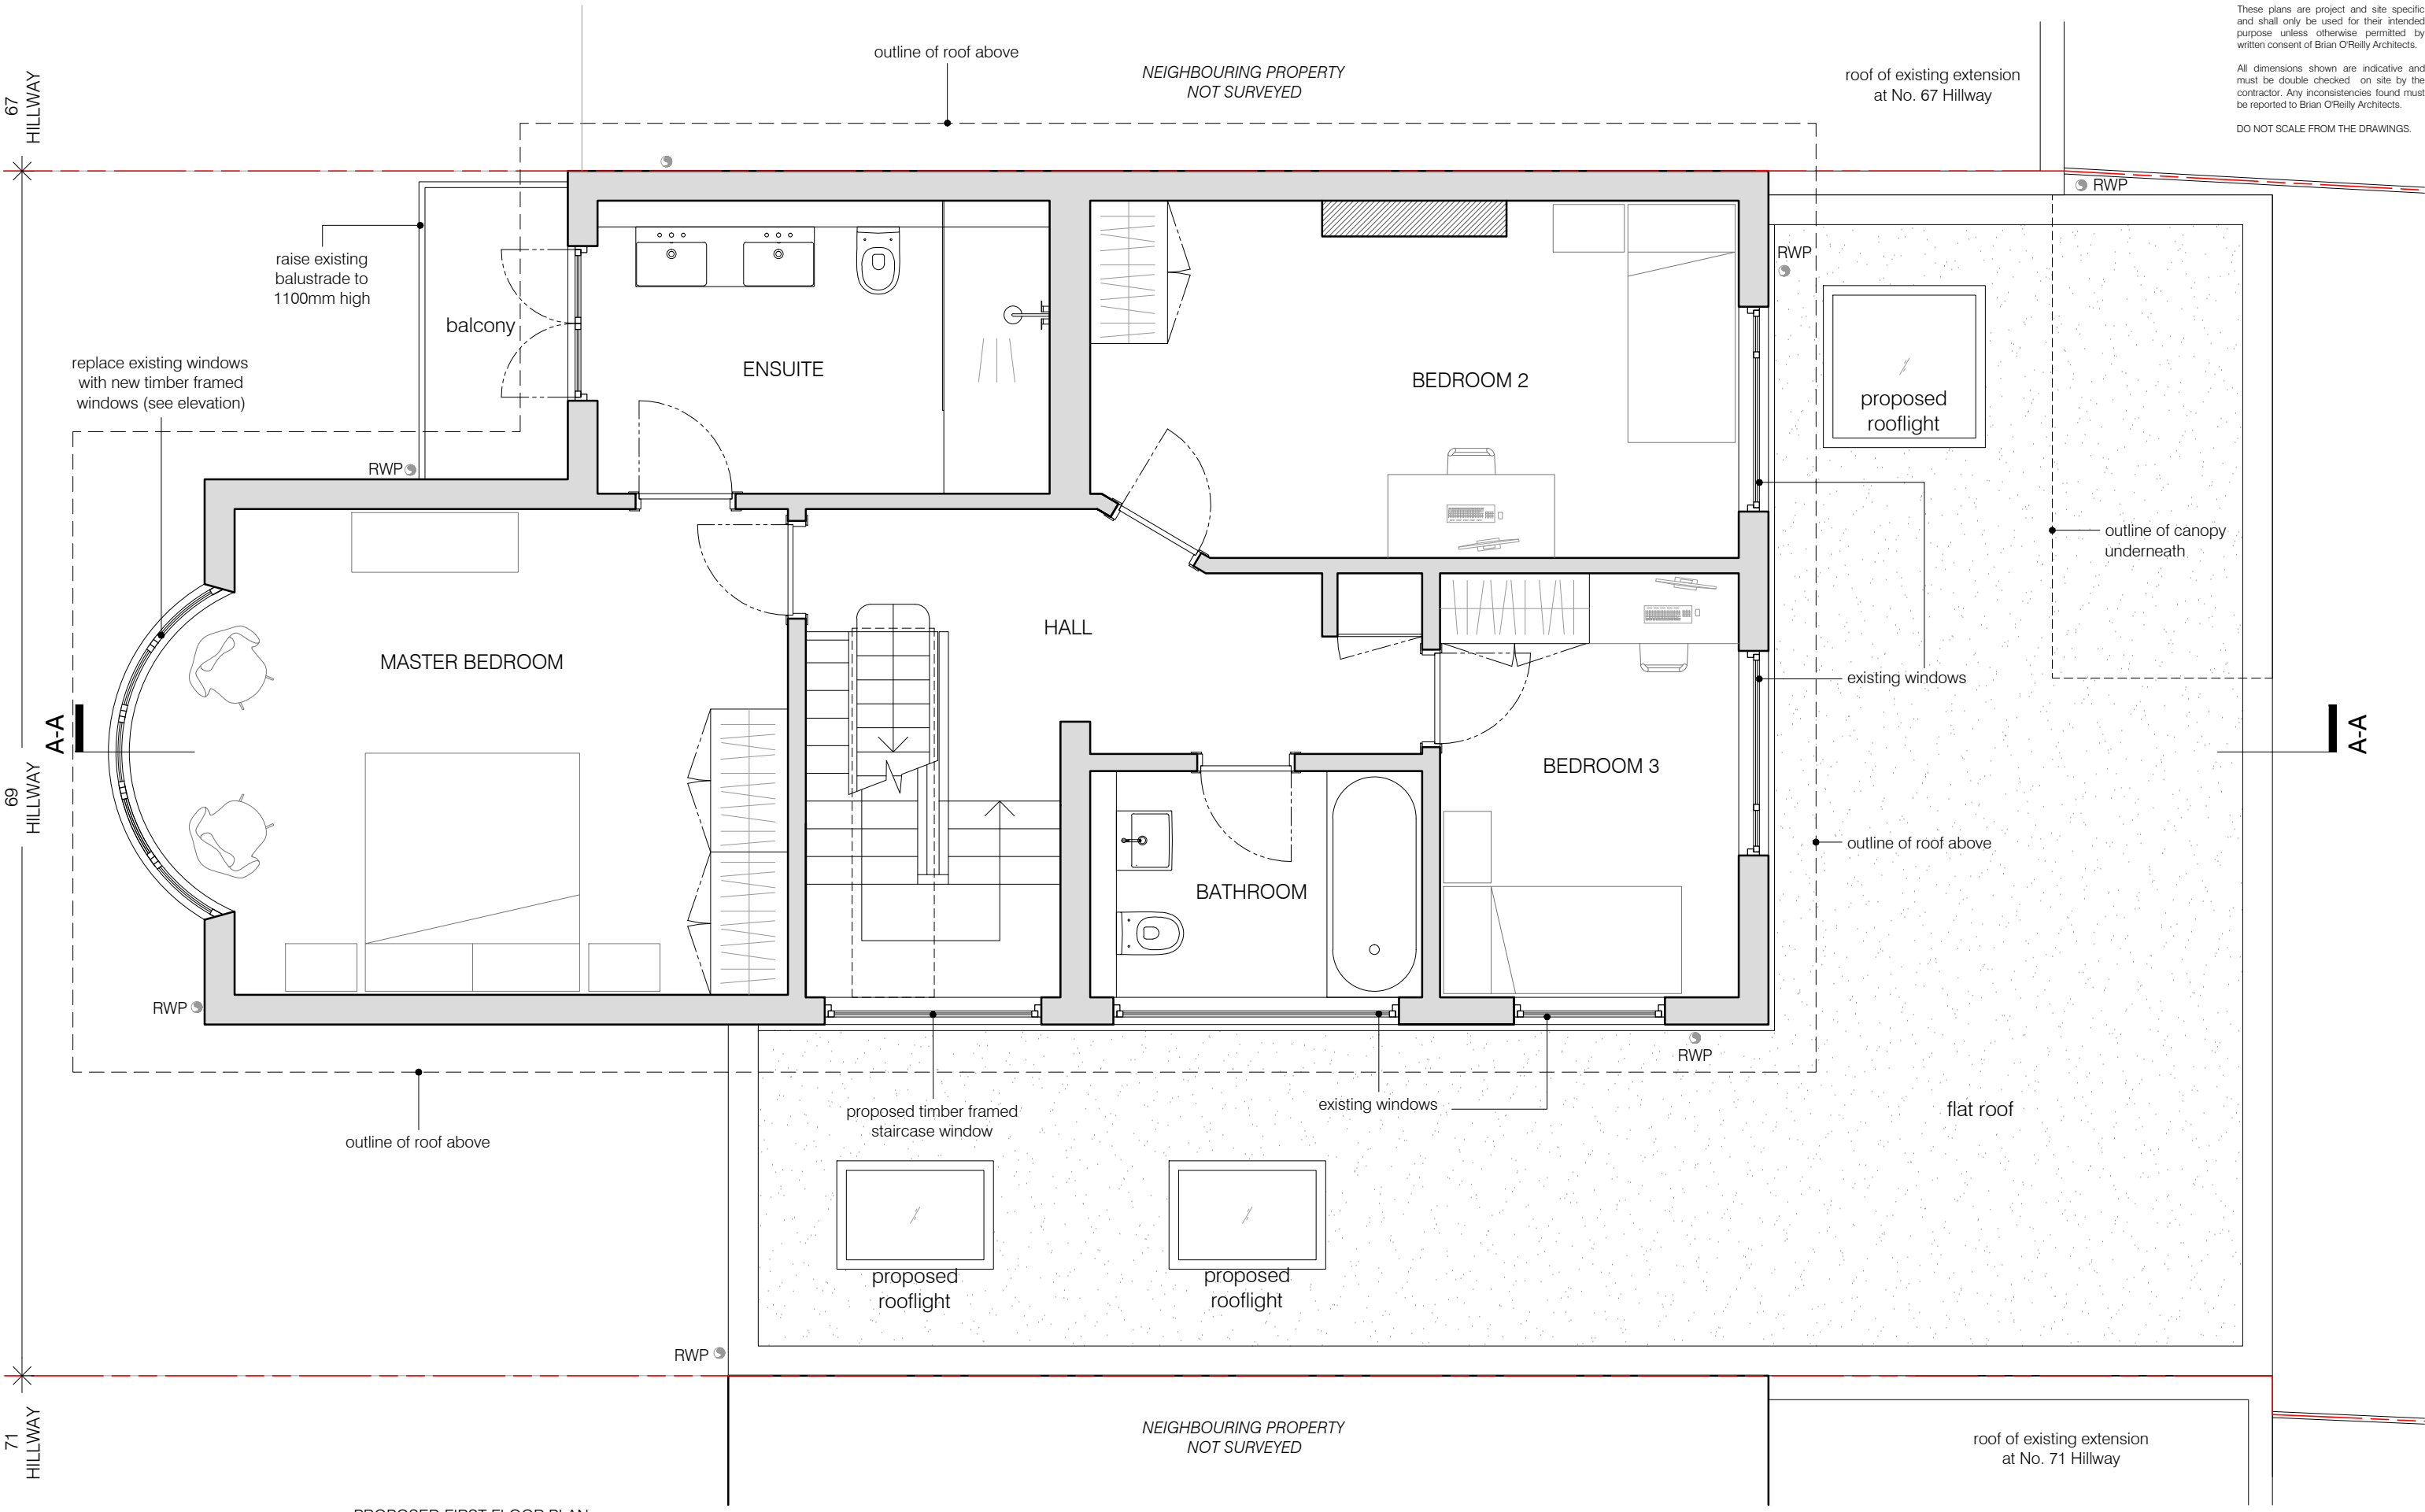

These plans are project and site specific and shall only be used for their intended purpose unless otherwise permitted by written consent of Brian O'Reilly Architects.

All dimensions shown are indicative and must be double checked on site by the contractor. Any inconsistencies found must be reported to Brian O'Reilly Architects.

DO NOT SCALE FROM THE DRAWINGS.

01 PROPOSED FIRST FLOOR PLAN  
scale 1:50




- KEY:
- existing walls and partitions
  - proposed walls and partitions

project  
69 HILLWAY, LONDON N6 6AB

**BRIAN O'REILLY ARCHITECTS**  
31 Oval Road, London, NW1 7EA +44 (0)20 7267 1184  
www.brianoreillyarchitects.com mail@brianoreillyarchitects.com

REV. A - windows & rear doors	05.03.2021
status / number	scale
PROPOSED/512-101-P	1:50 @ A3
drawing	date
PROPOSED FIRST FLOOR PLAN	09.10.2020

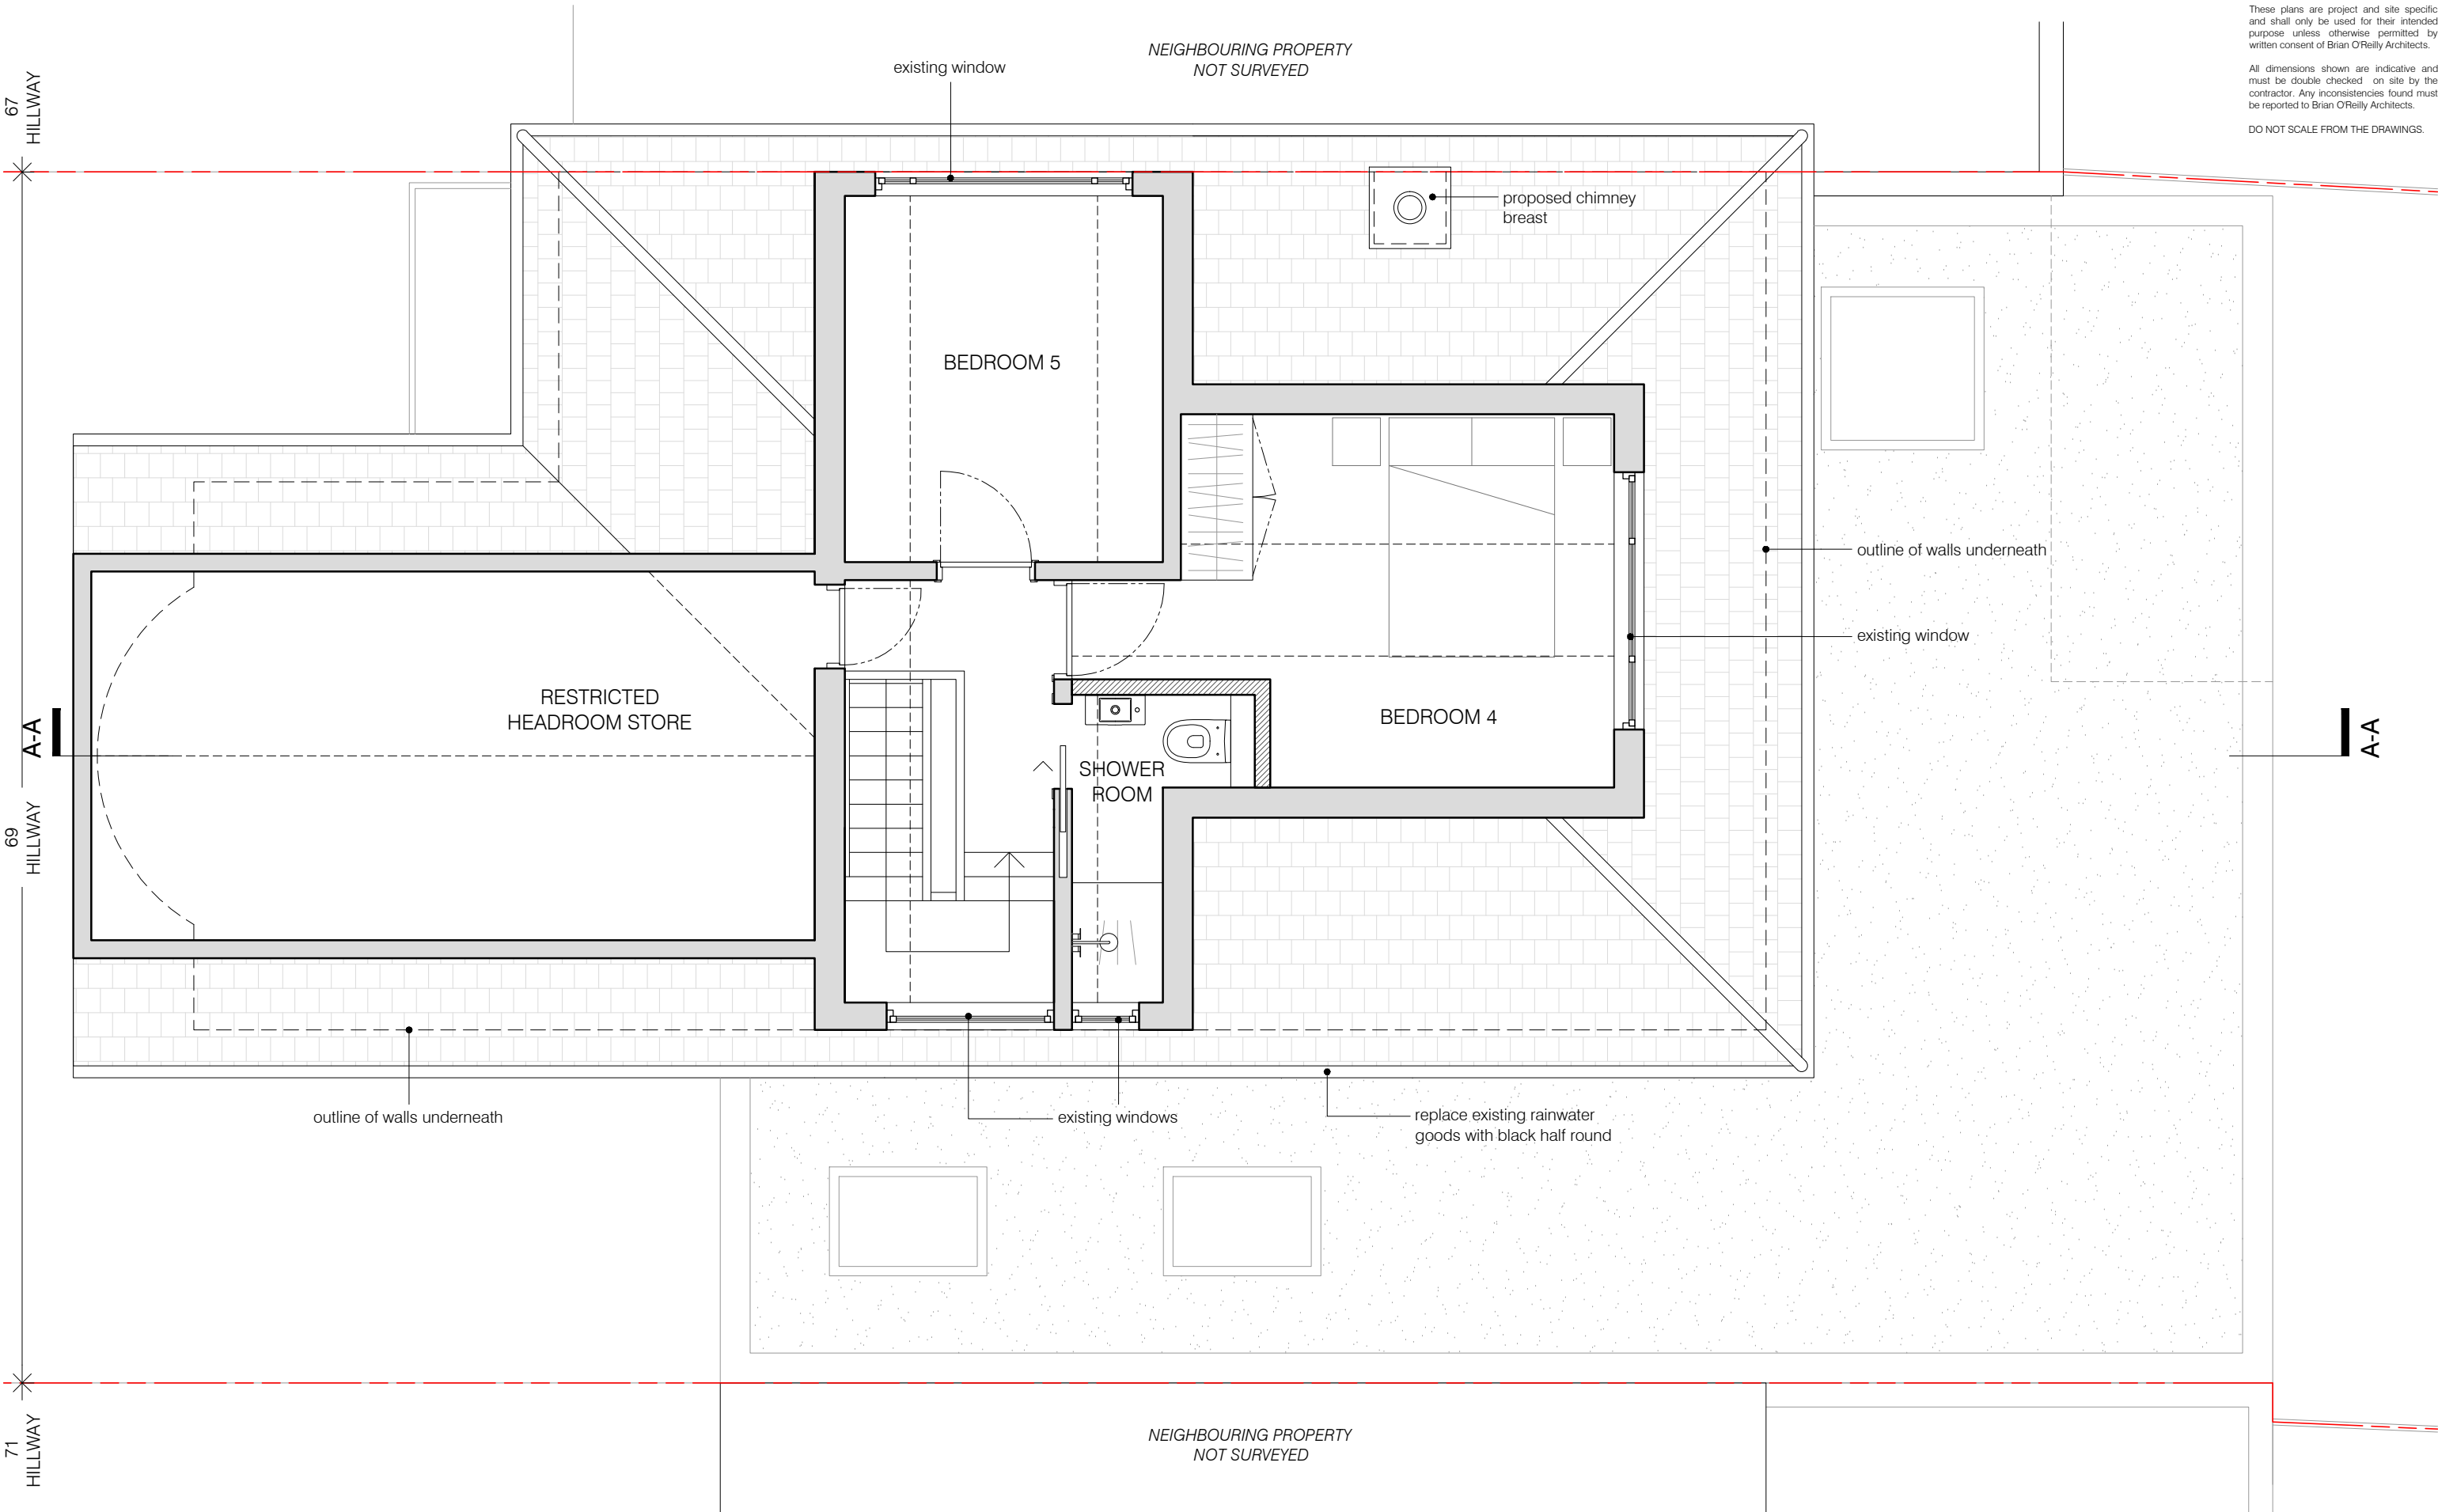



These plans are project and site specific and shall only be used for their intended purpose unless otherwise permitted by written consent of Brian O'Reilly Architects.

All dimensions shown are indicative and must be double checked on site by the contractor. Any inconsistencies found must be reported to Brian O'Reilly Architects.


DO NOT SCALE FROM THE DRAWINGS.

01 PROPOSED SECOND FLOOR PLAN  
scale 1:50



- KEY:
-  existing walls and partitions
  -  proposed walls and partitions


project	69 HILLWAY, LONDON N6 6AB	REV. A - windows & rear doors	05.03.2021
<b>BRIAN O'REILLY ARCHITECTS</b>		status / number	scale
31 Oval Road, London, NW1 7EA +44 (0)20 7267 1184		PROPOSED/512-102-P	1:50 @ A3
www.brianoreillyarchitects.com mail@brianoreillyarchitects.com		drawing	date
		PROPOSED SECOND FLOOR PLAN	09.10.2020

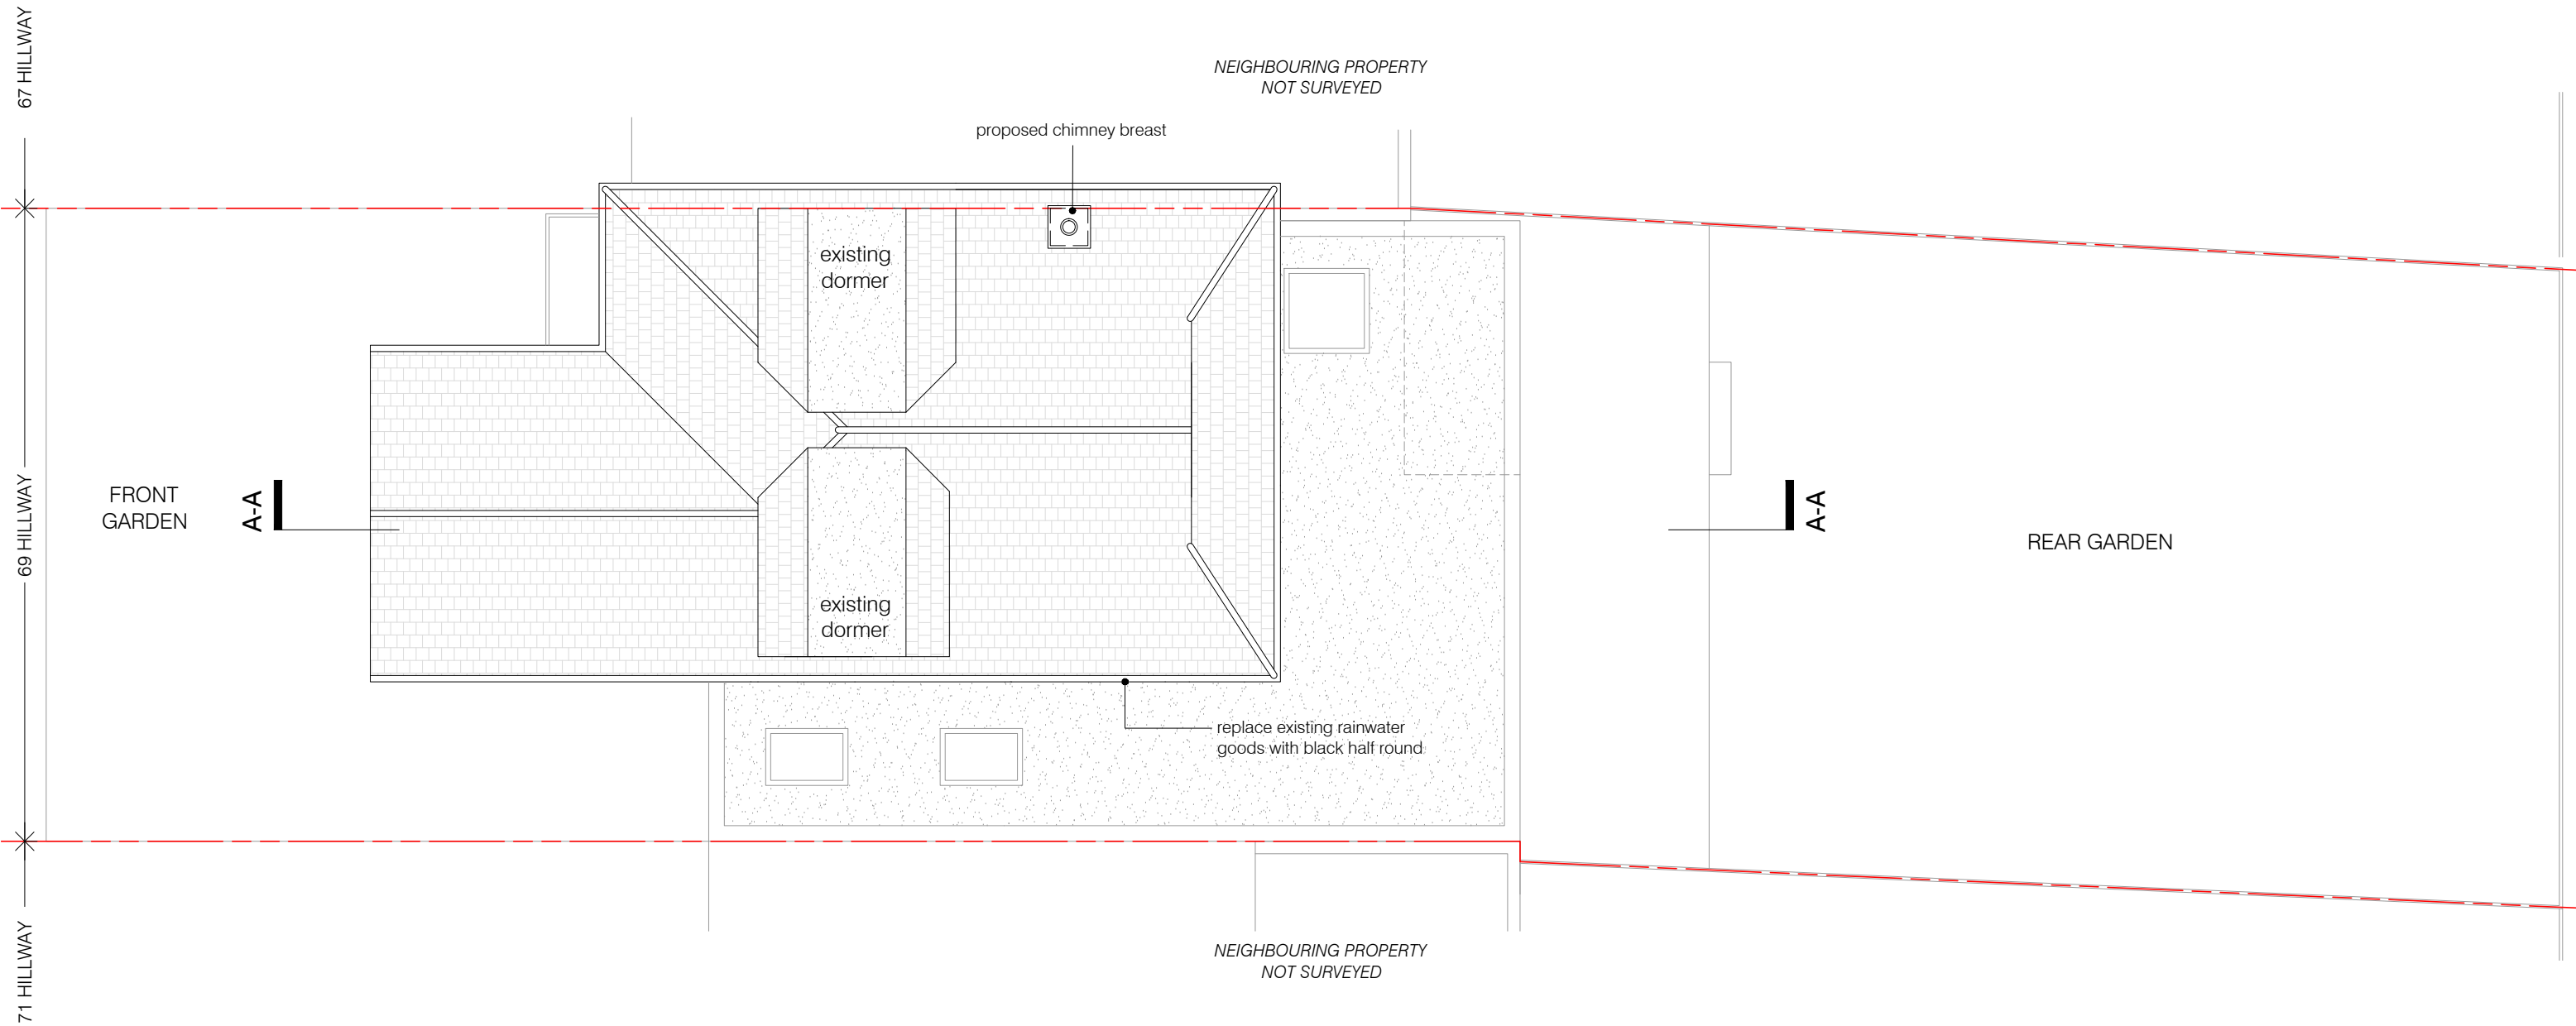

01 PROPOSED ROOF PLAN  
scale 1:100




project	status / number	REV. A - windows & rear doors	25.03.2021
69 HILLWAY, LONDON N6 6AB	PROPOSED/512-103-P	scale	1:100 @ A3
<b>BRIAN O'REILLY ARCHITECTS</b>	drawing	date	
31 Oval Road, London, NW1 7EA +44 (0)20 7267 1184 www.brianoreillyarchitects.com mail@brianoreillyarchitects.com	PROPOSED ROOF PLAN, FRONT & REAR GARDENS	09.10.2020	

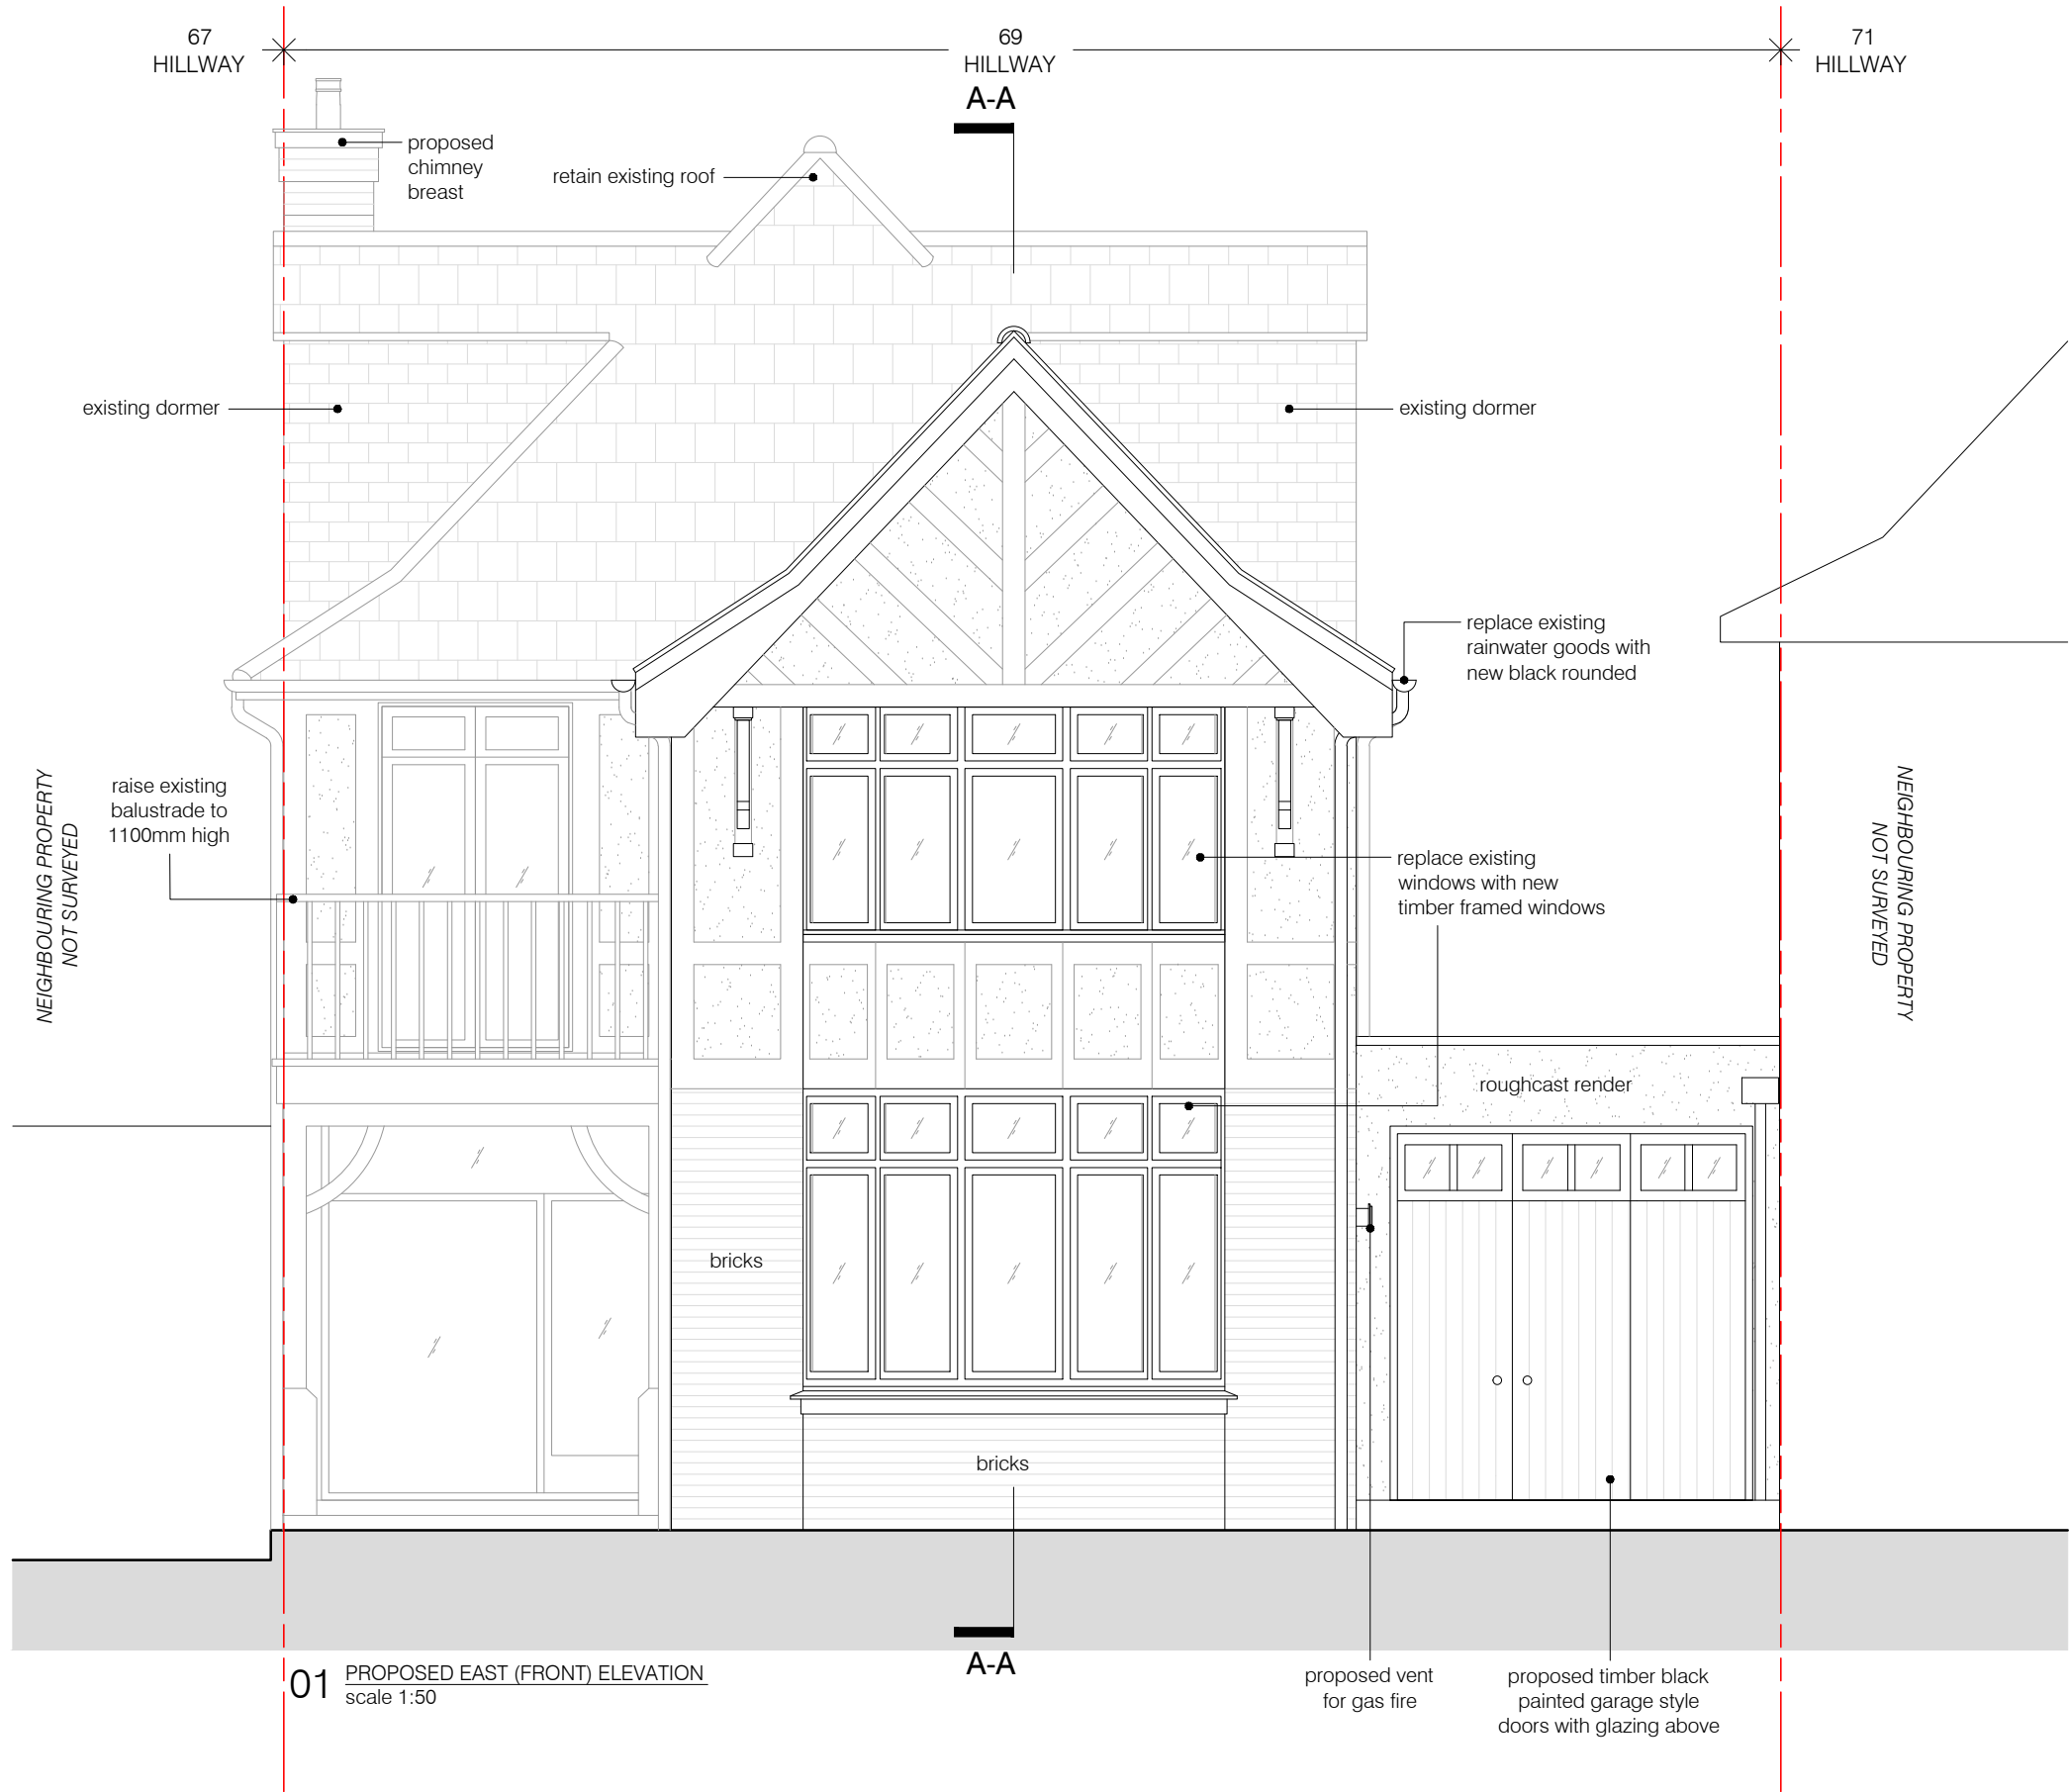


0 1 2 5m

project	69 HILLWAY, LONDON N6 6AB	REV. A - windows & rear doors	05.03.2021
BRIAN O'REILLY ARCHITECTS	31 Oval Road, London, NW1 7EA +44 (0)20 7267 1184 www.brianoreillyarchitects.com mail@brianoreillyarchitects.com	status / number	scale
		PROPOSED/512-200-P	1:50 @ A3
		drawing	date
		PROPOSED EAST (FRONT) ELEVATION	05.11.2020

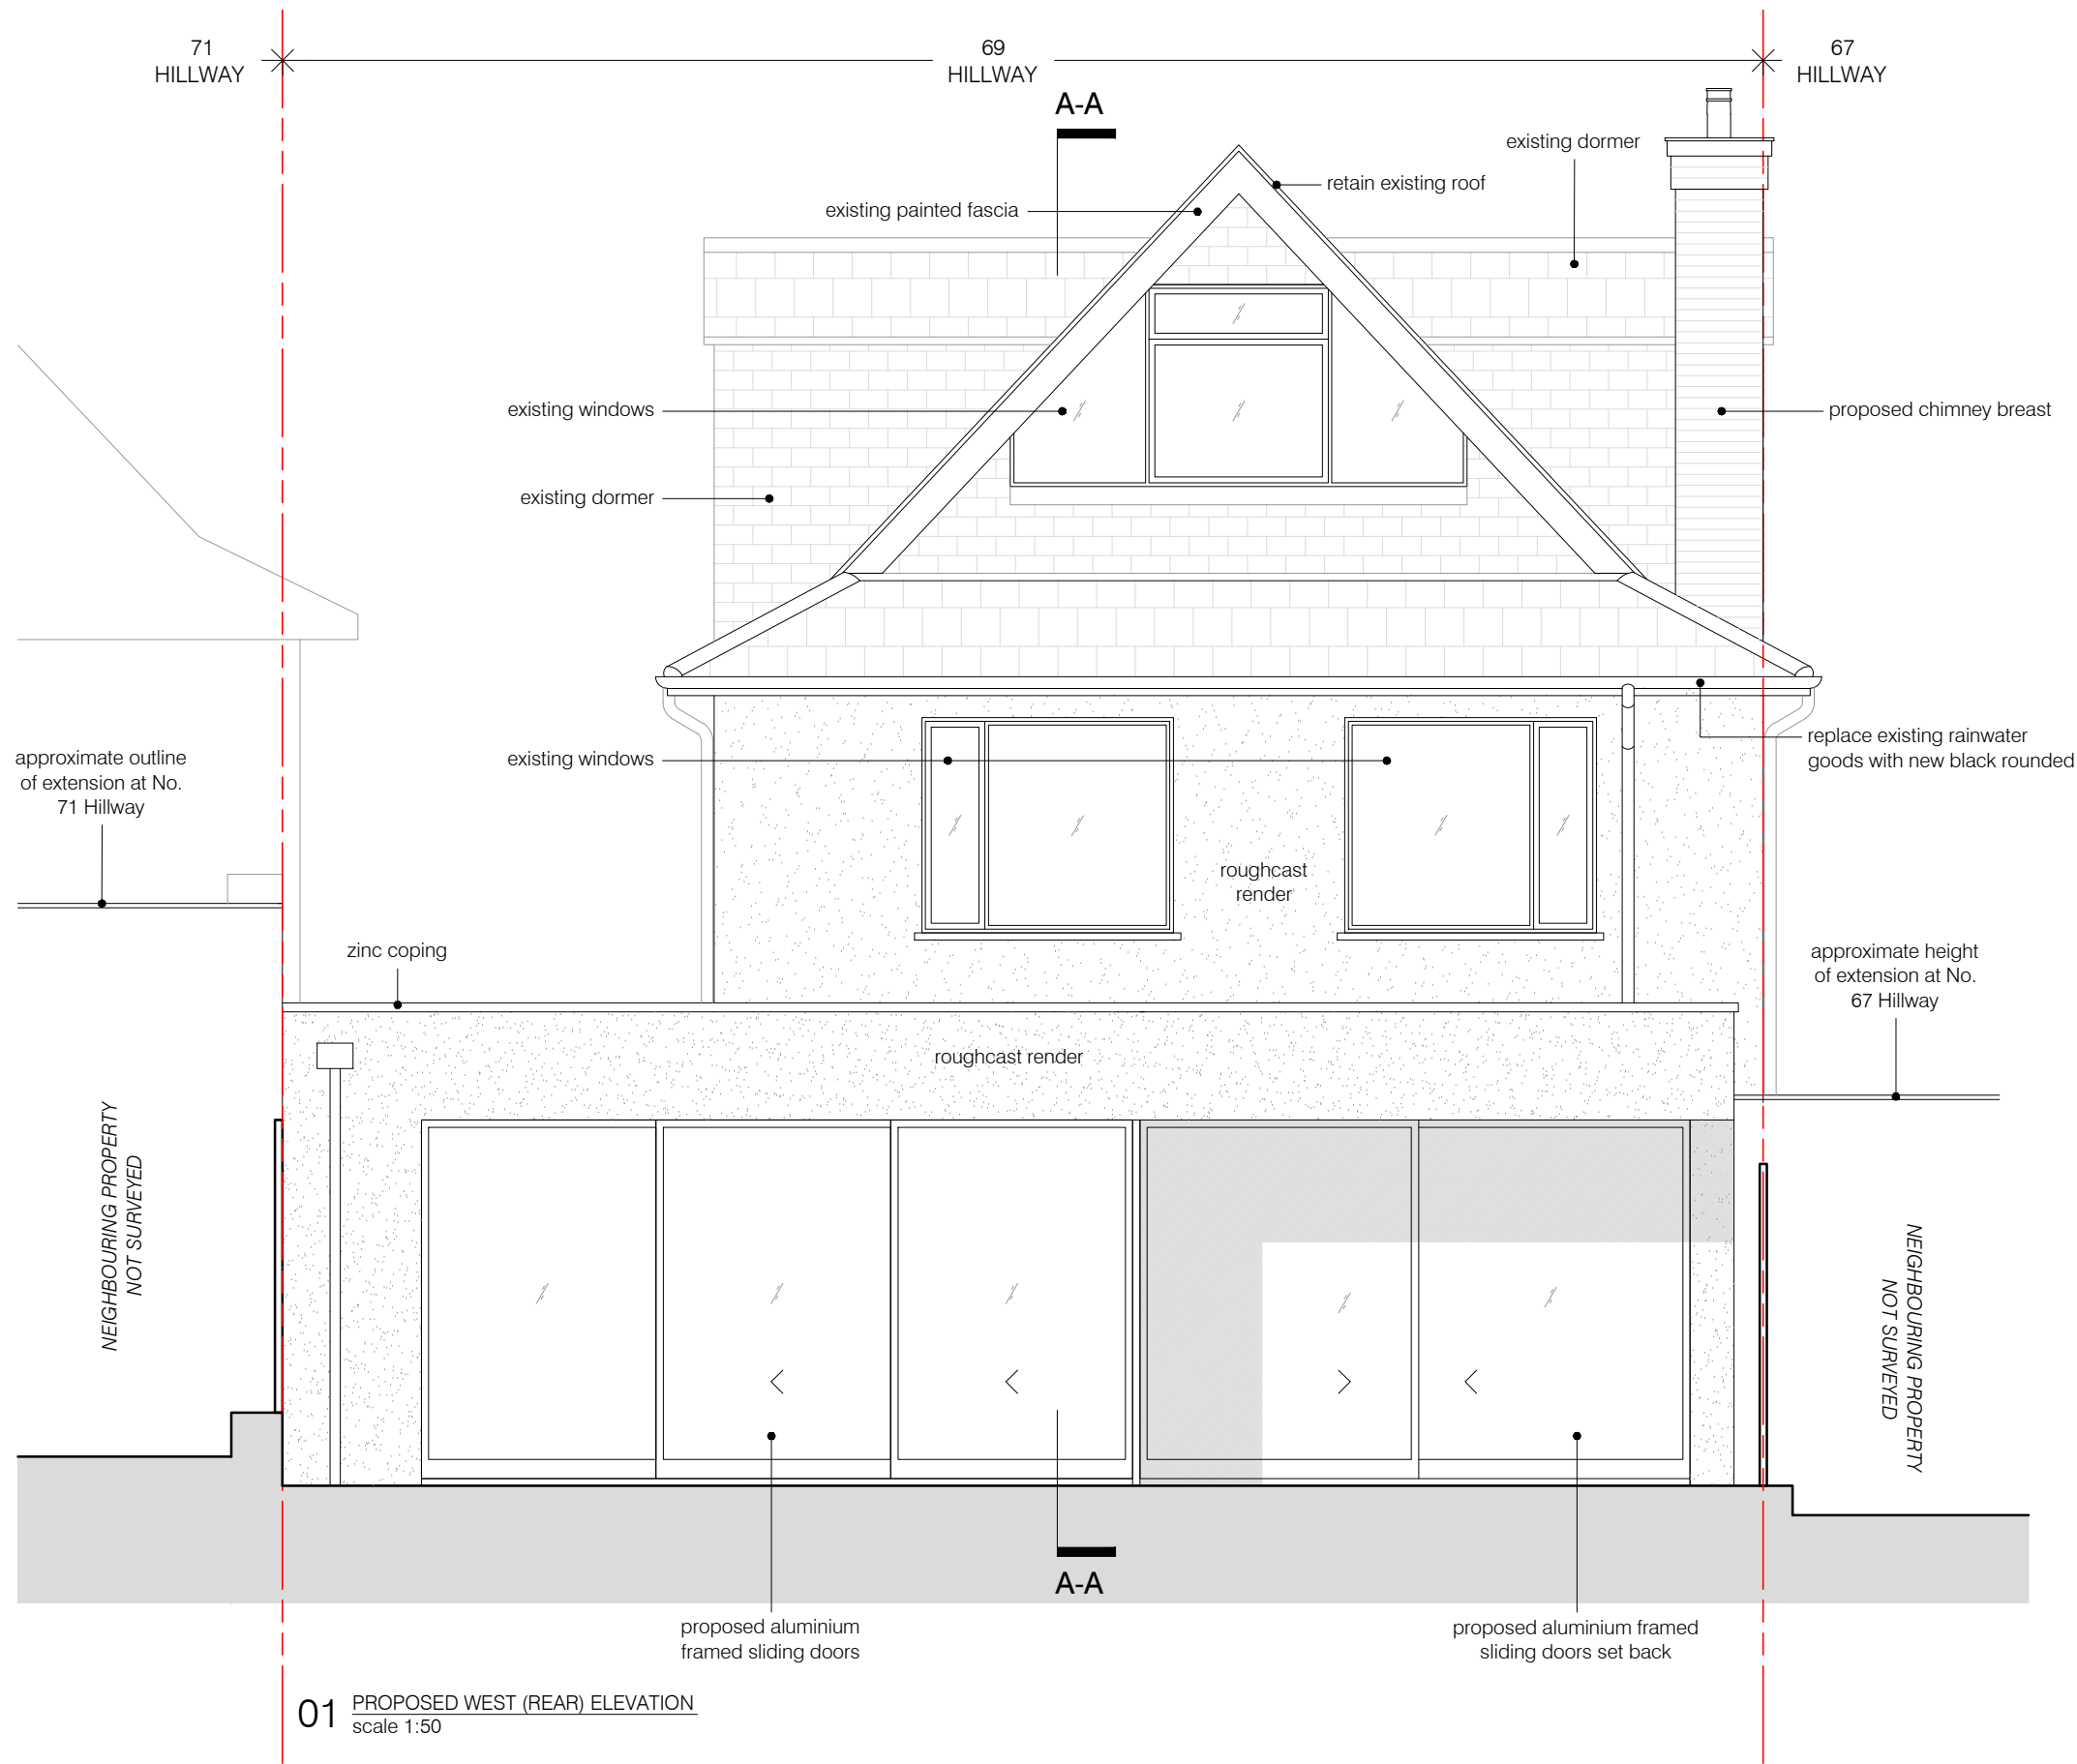

project	status / number	scale
69 HILLWAY, LONDON N6 6AB	PROPOSED/512-201-P	1:50 @ A3
BRIAN O'REILLY ARCHITECTS	drawing	date
31 Oval Road, London, NW1 7EA +44 (0)20 7267 1184 www.brianoreillyarchitects.com mail@brianoreillyarchitects.com	PROPOSED WEST (REAR) ELEVATION	05.11.2020

REV. A - windows & rear doors 05.03.2021

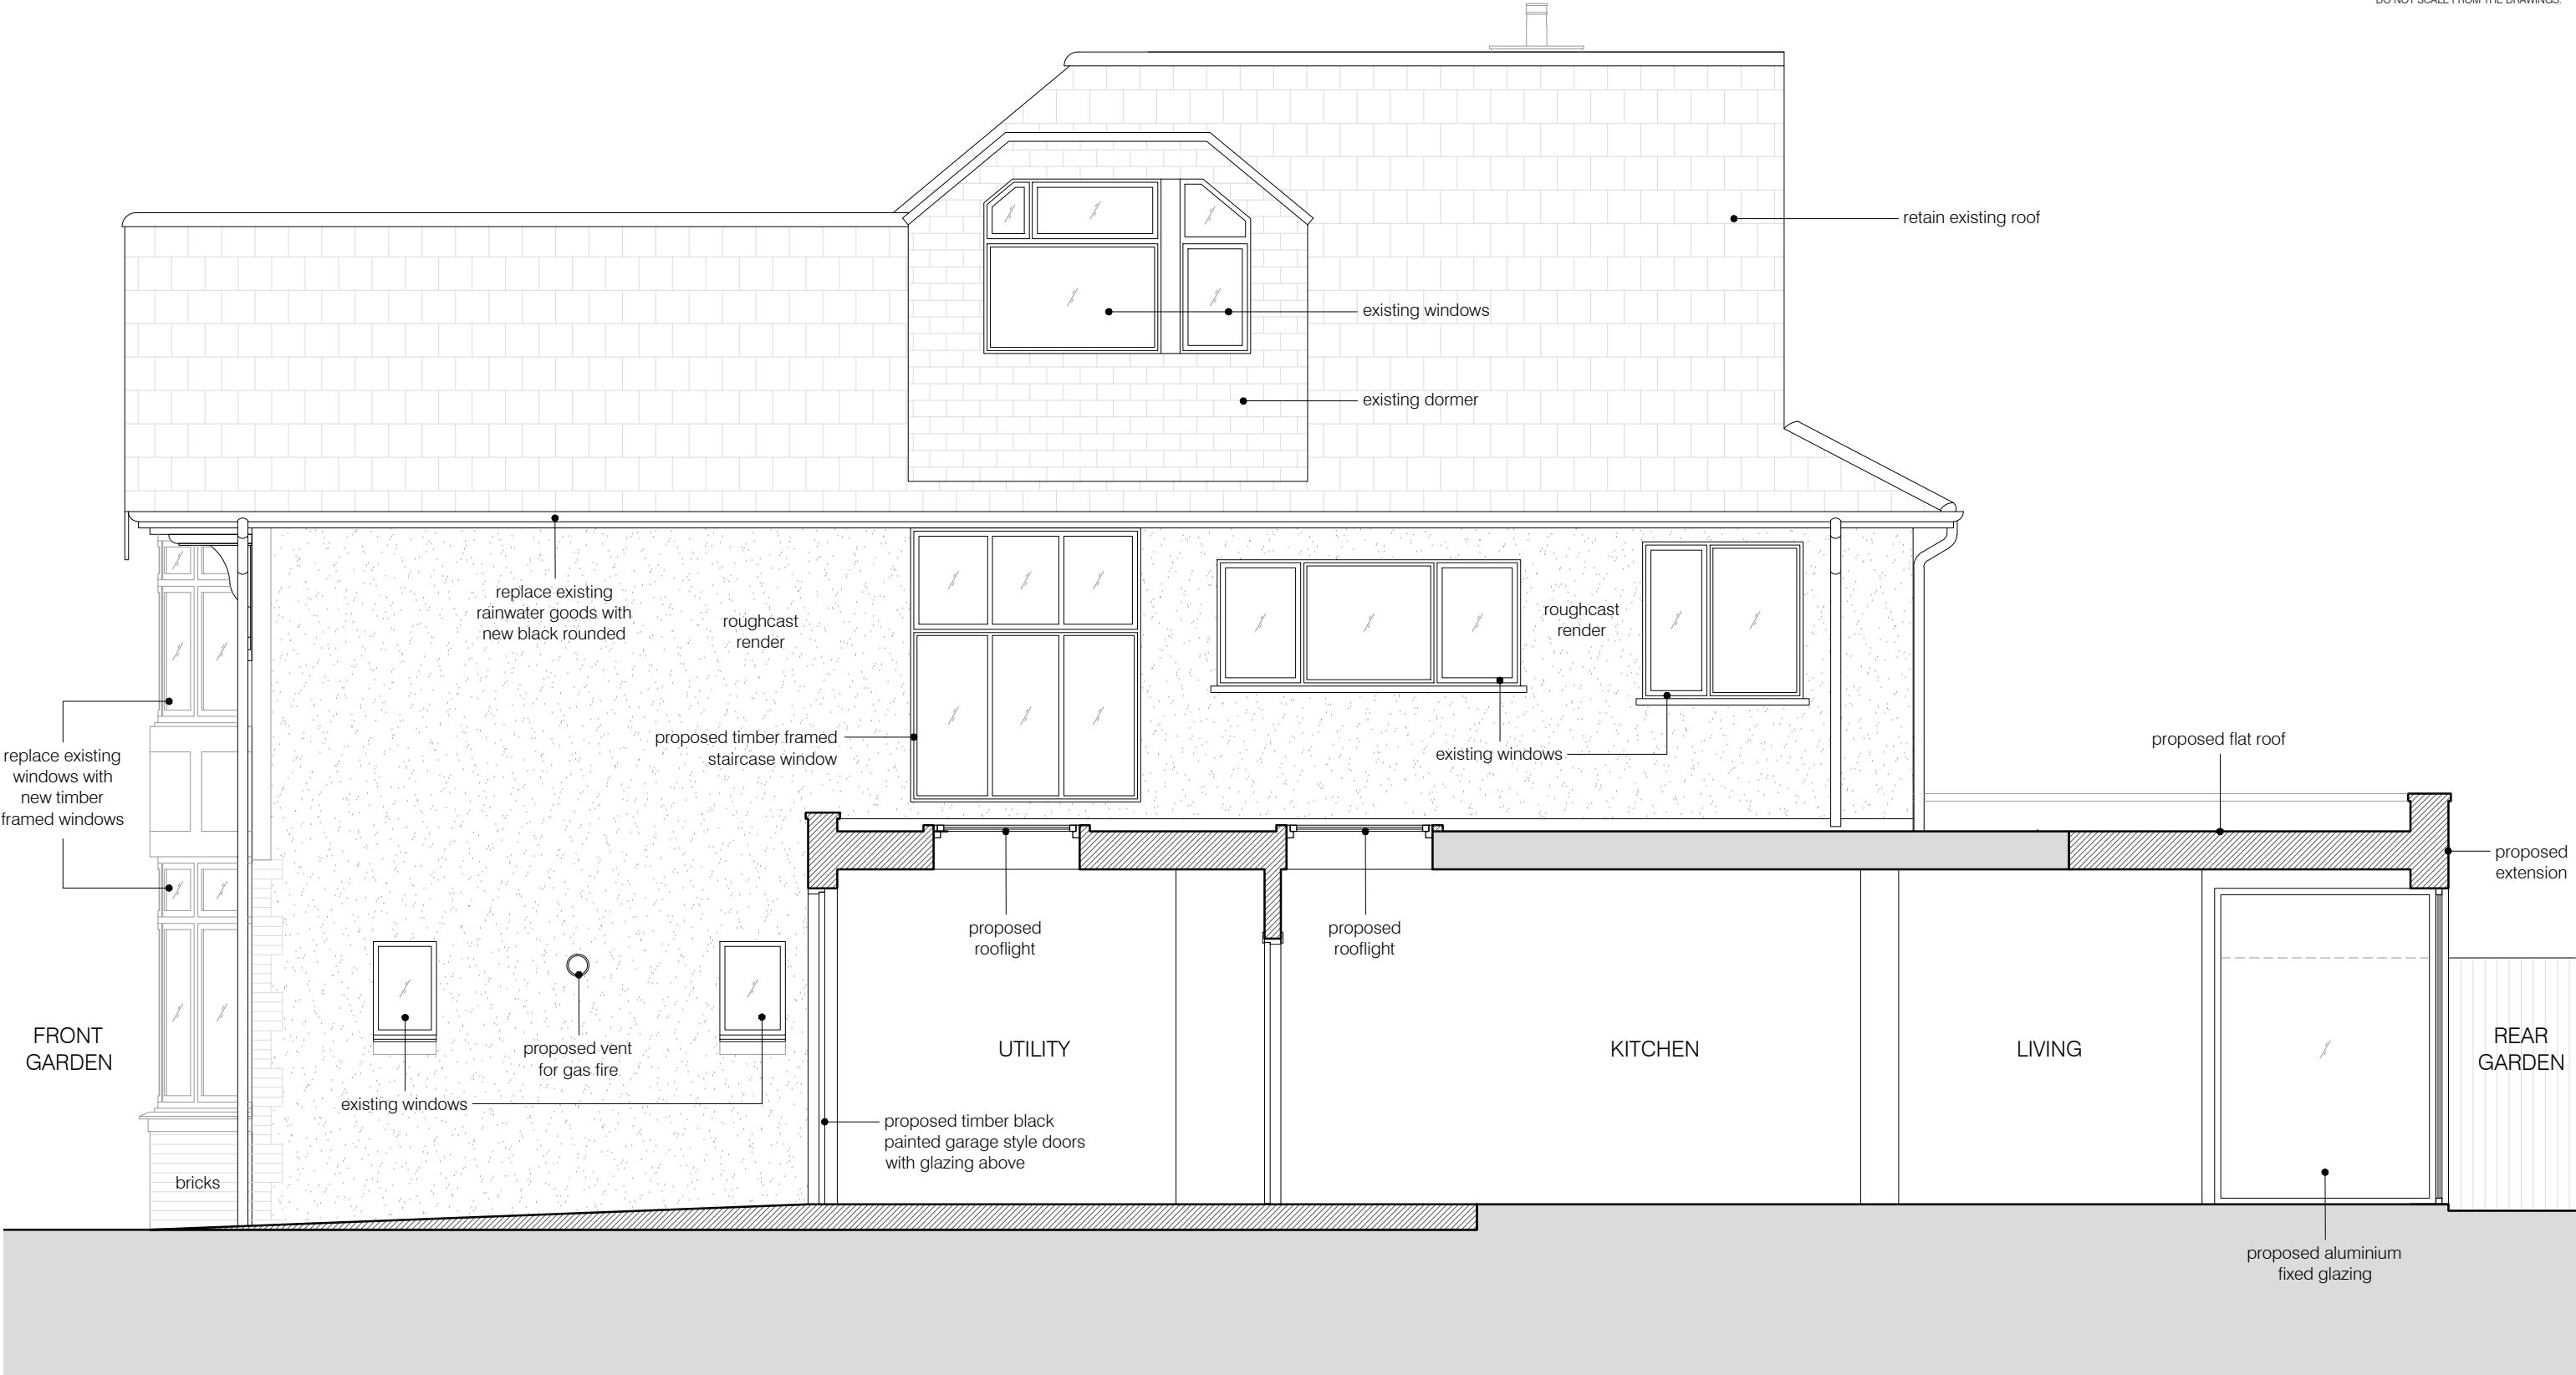


01 PROPOSED NORTH (SIDE) ELEVATION  
scale 1:50

0 1 2 5m

KEY:  
existing walls and partitions  
proposed walls and partitions

project	69 HILLWAY, LONDON N6 6AB	REV. A - windows & rear doors	05.03.2021
status / number	PROPOSED/512-202-P	scale	1:50 @ A3
drawing	PROPOSED NORTH (SIDE) ELEVATION	date	05.11.2020

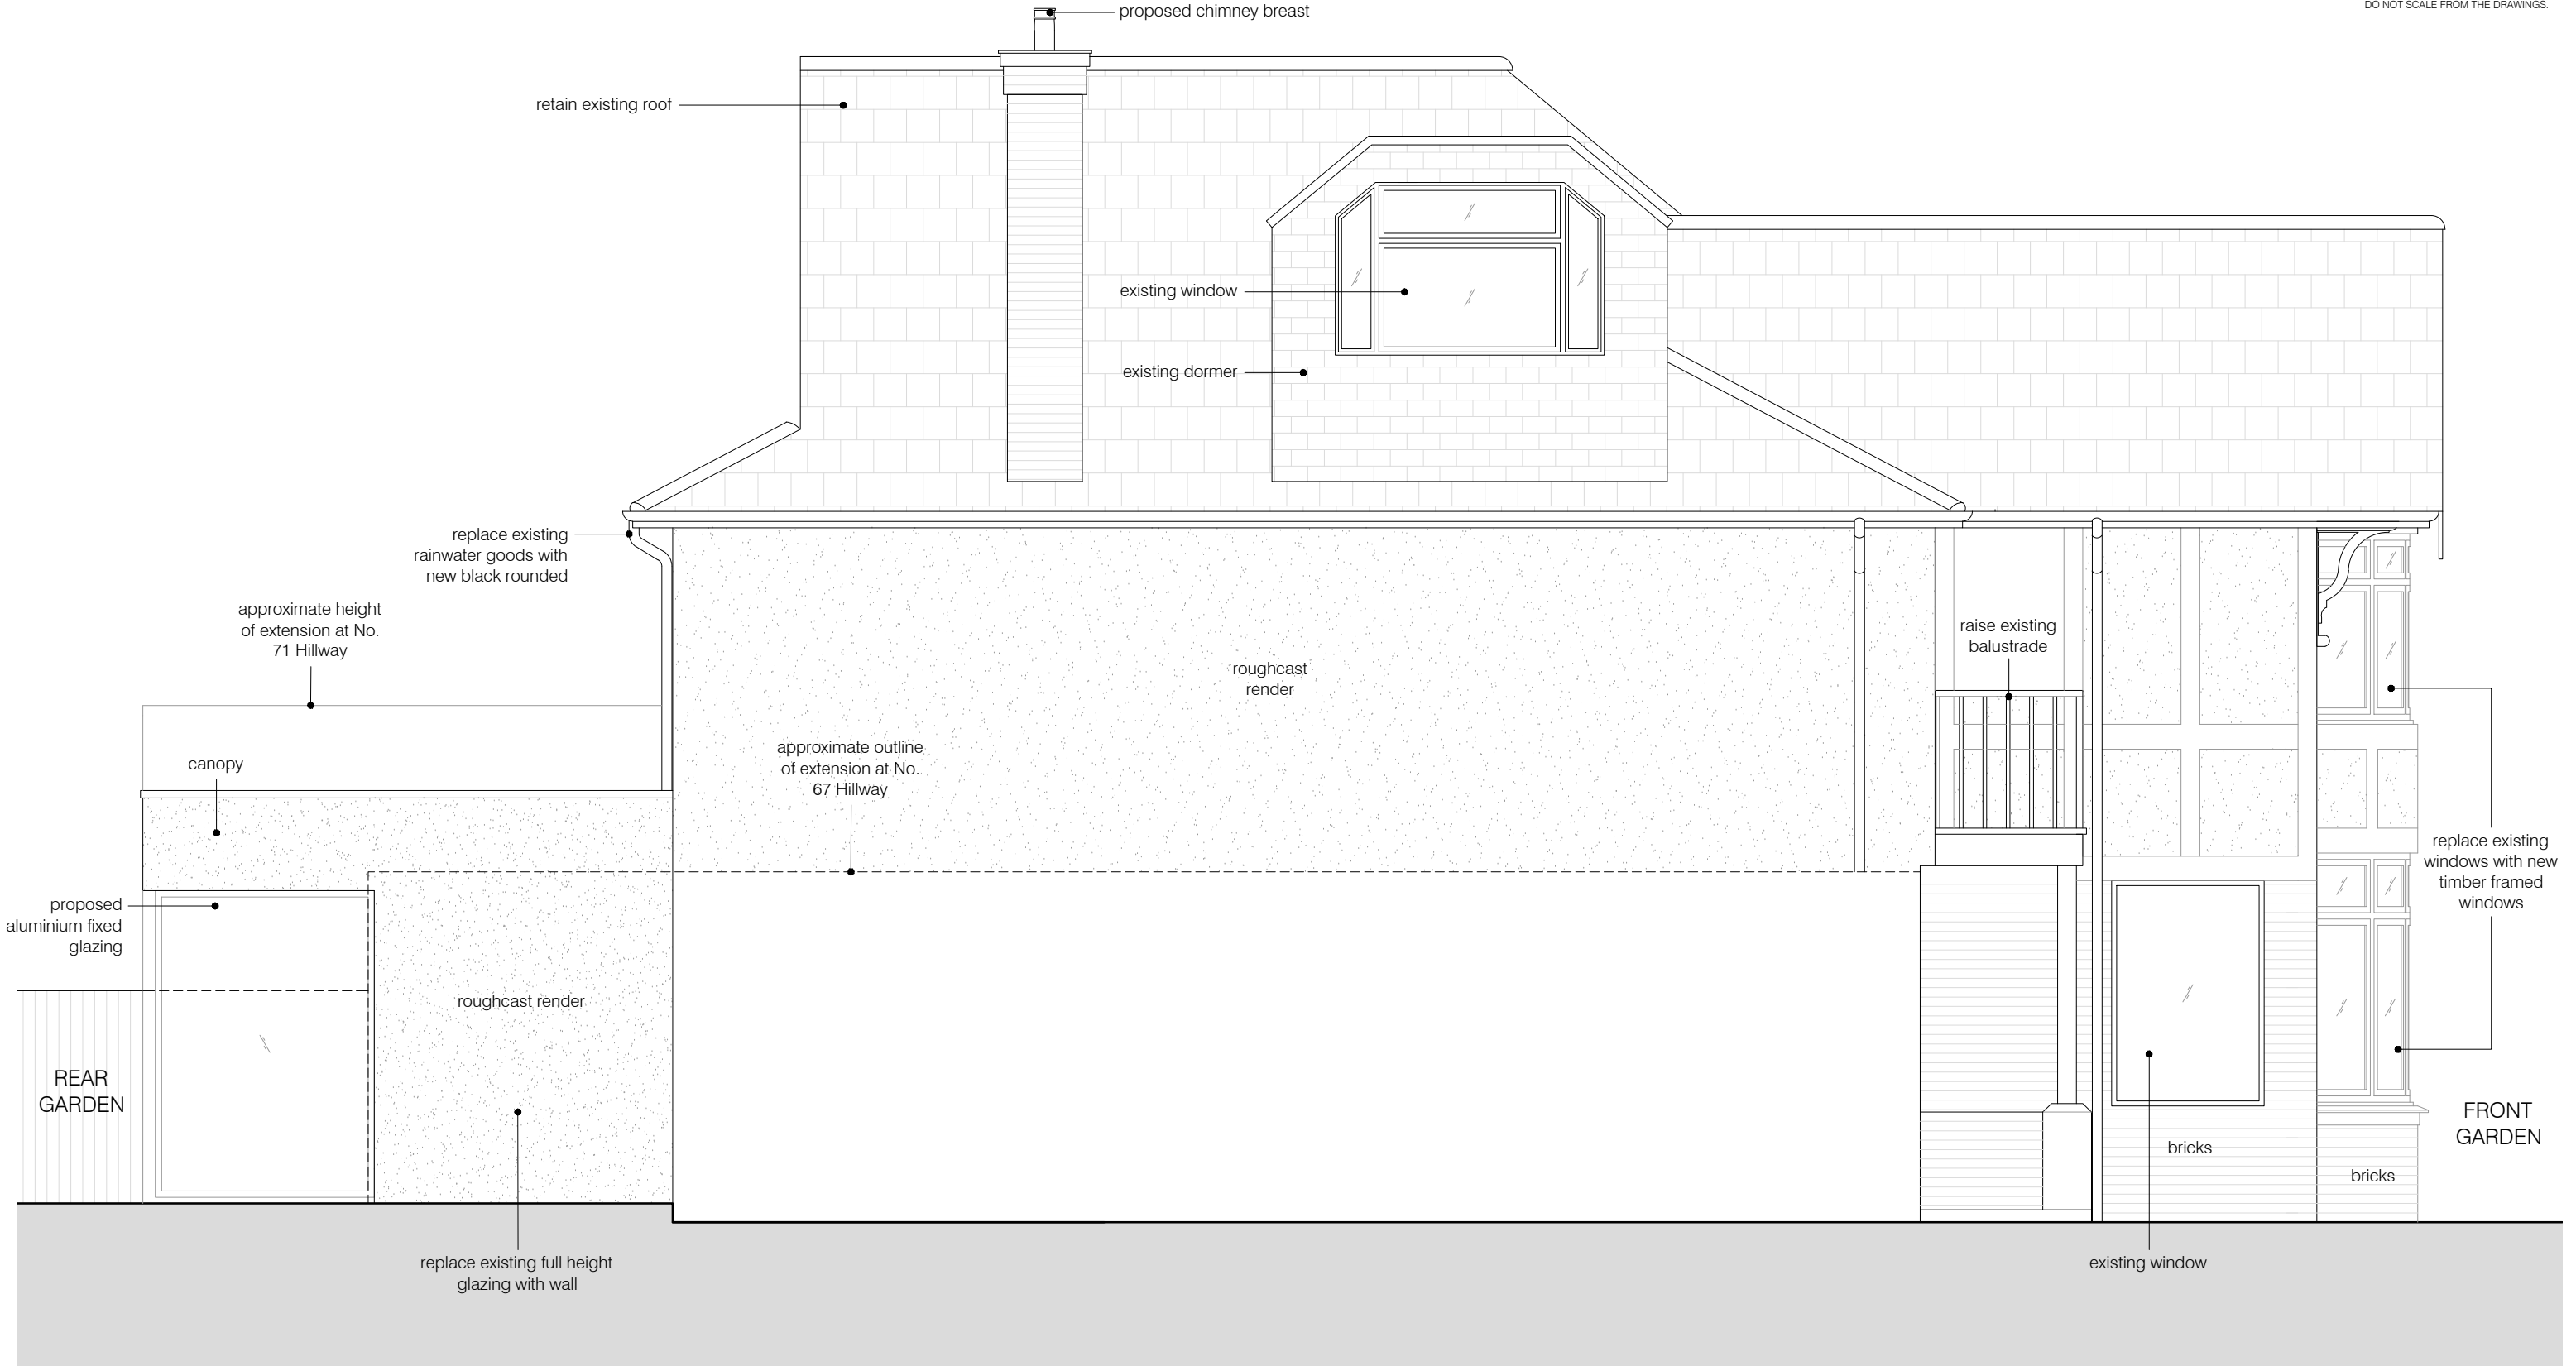

01 PROPOSED SOUTH (SIDE) ELEVATION  
scale 1:50



project	69 HILLWAY, LONDON N6 6AB	REV. A - windows & rear doors	05.03.2021
status / number	PROPOSED/512-203-P	scale	1:50 @ A3
drawing	PROPOSED SOUTH (SIDE) ELEVATION	date	05.11.2020


**BRIAN O'REILLY ARCHITECTS**  
31 Oval Road, London, NW1 7EA +44 (0)20 7267 1184  
www.brianoreillyarchitects.com mail@brianoreillyarchitects.com



These plans are project and site specific and shall only be used for their intended purpose unless otherwise permitted by written consent of Brian O'Reilly Architects.

All dimensions shown are indicative and must be double checked on site by the contractor. Any inconsistencies found must be reported to Brian O'Reilly Architects.

DO NOT SCALE FROM THE DRAWINGS.

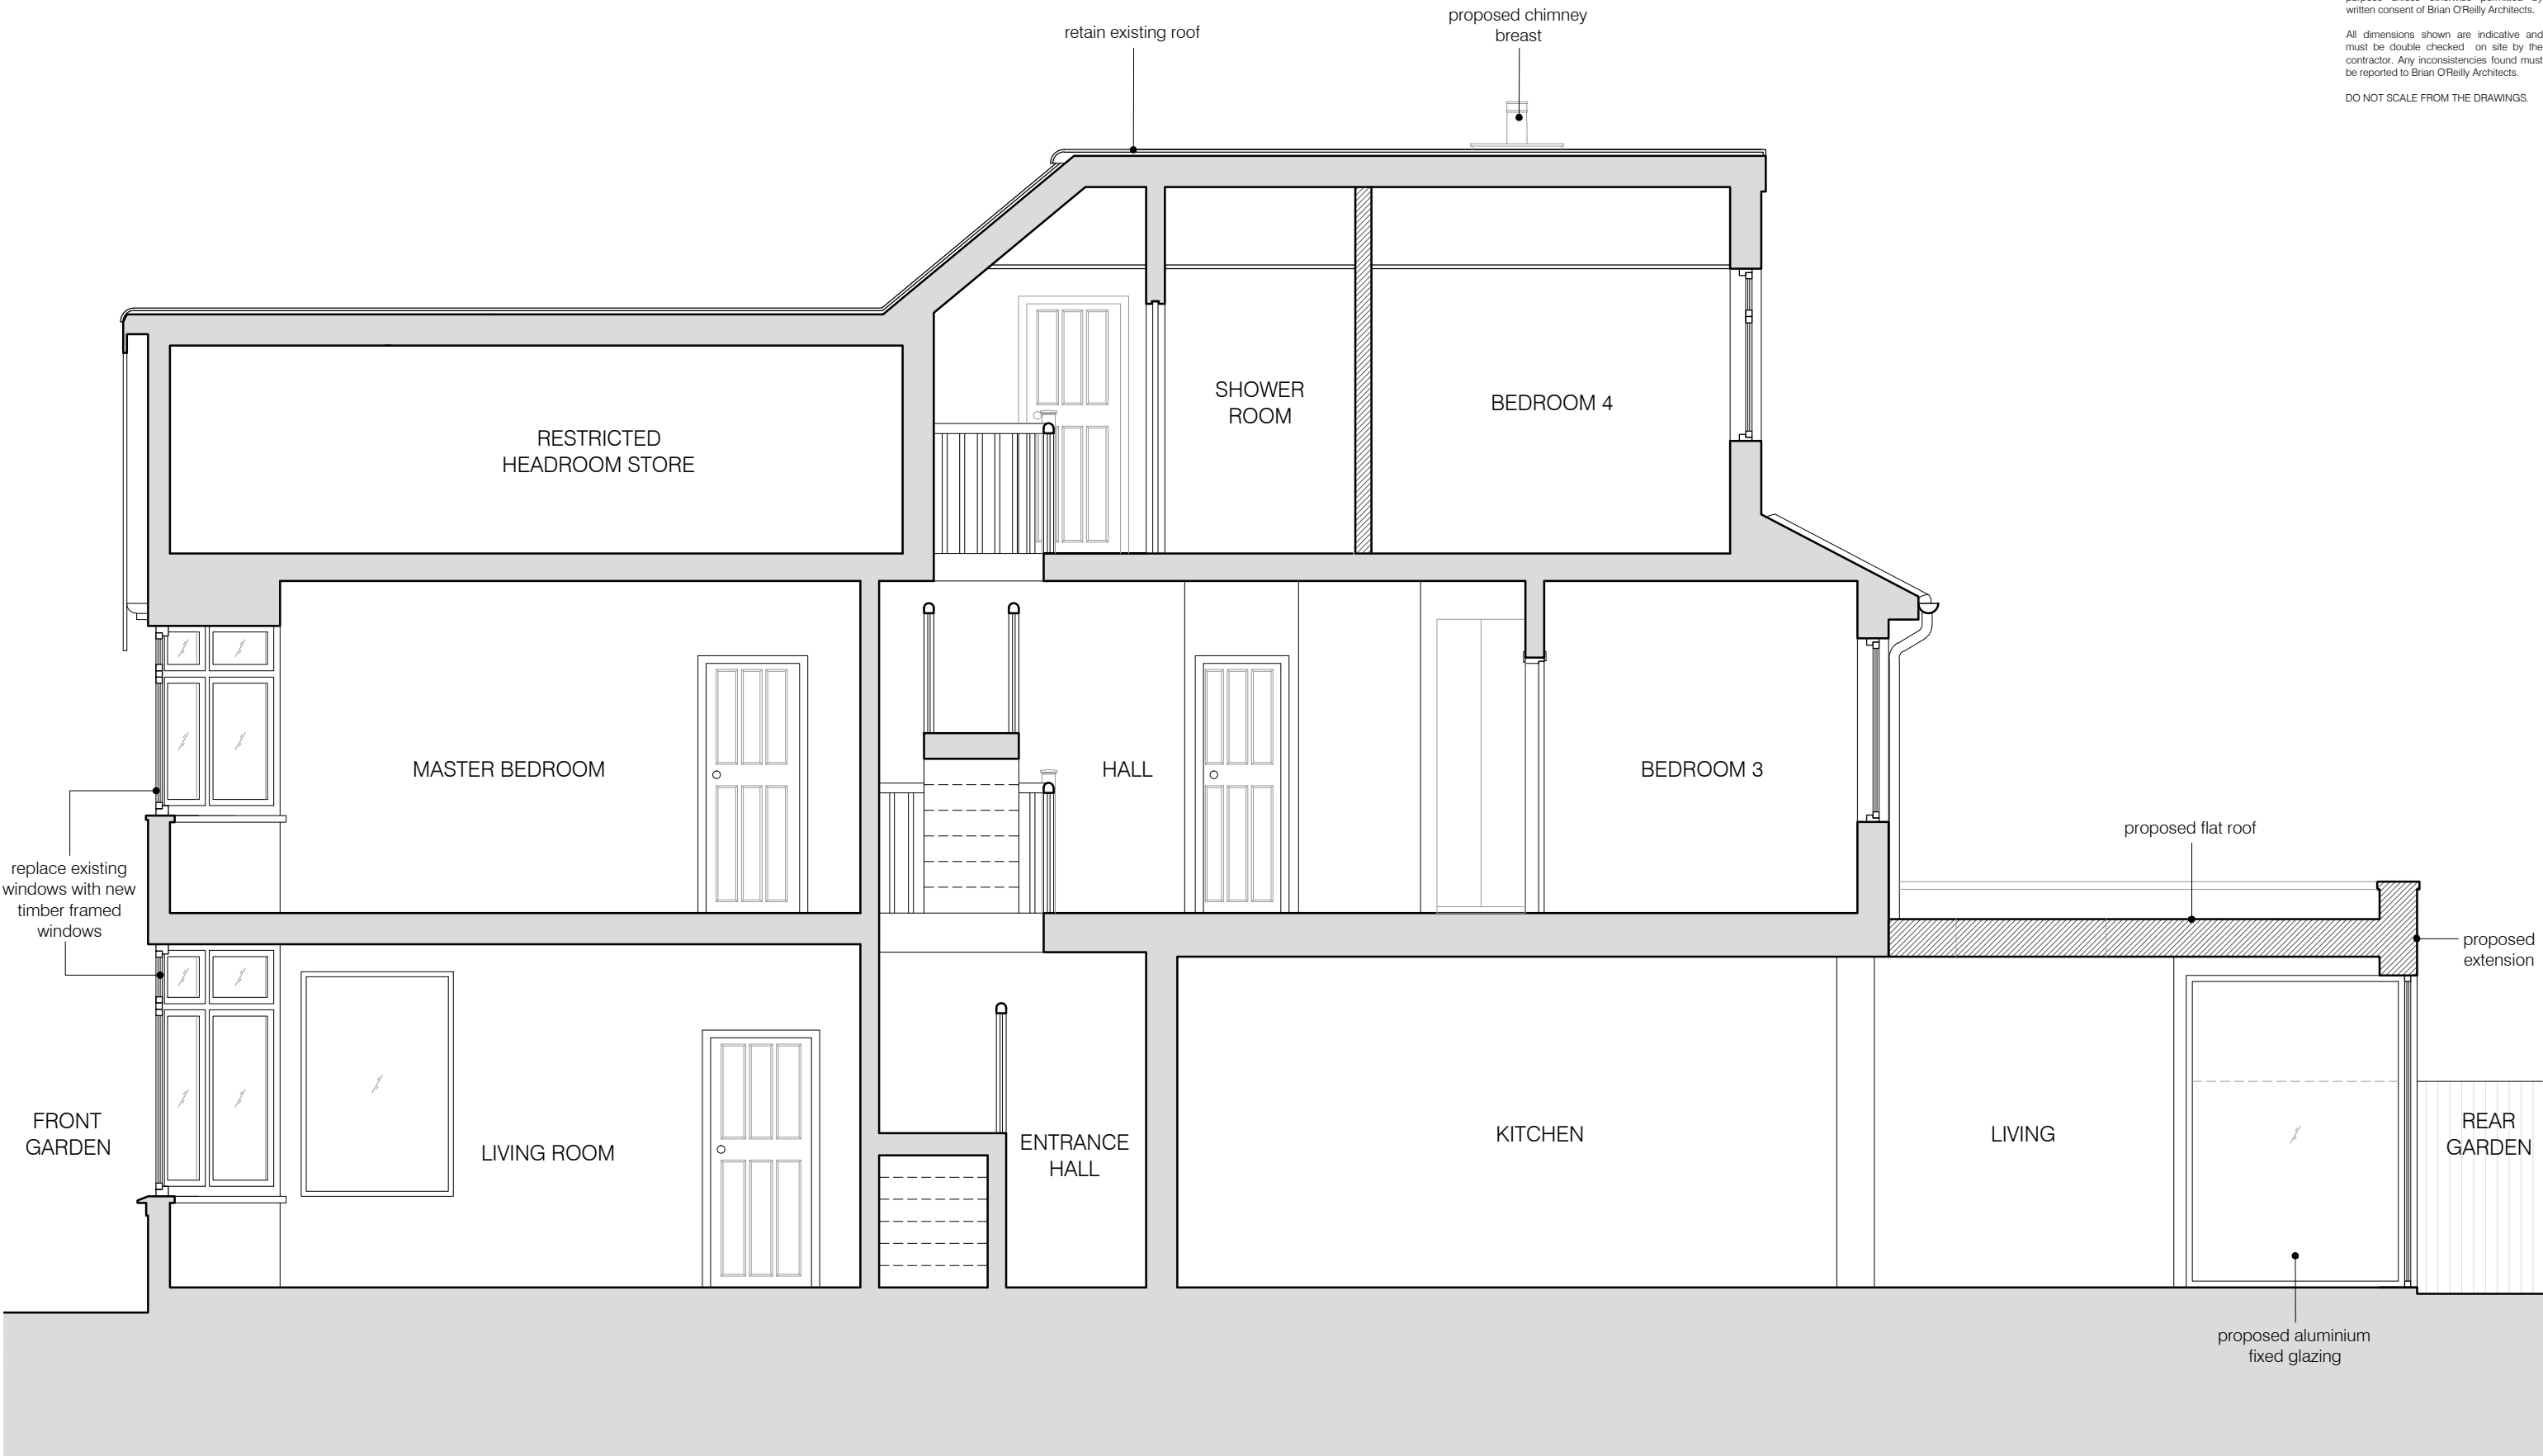

01 PROPOSED SECTION A-A  
scale 1:50



- KEY:
- existing walls and partitions
  - proposed walls and partitions

project	69 HILLWAY, LONDON N6 6AB	REV. A - windows & rear doors	05.03.2021
BRIAN O'REILLY ARCHITECTS		status / number	scale
31 Oval Road, London, NW1 7EA +44 (0)20 7267 1184		PROPOSED/512-300-P	1:50 @ A3
www.brianoreillyarchitects.com mail@brianoreillyarchitects.com		drawing	date
		PROPOSED SECTION A-A	05.11.2020