




**PROPOSED** GROUND FLOOR PLAN

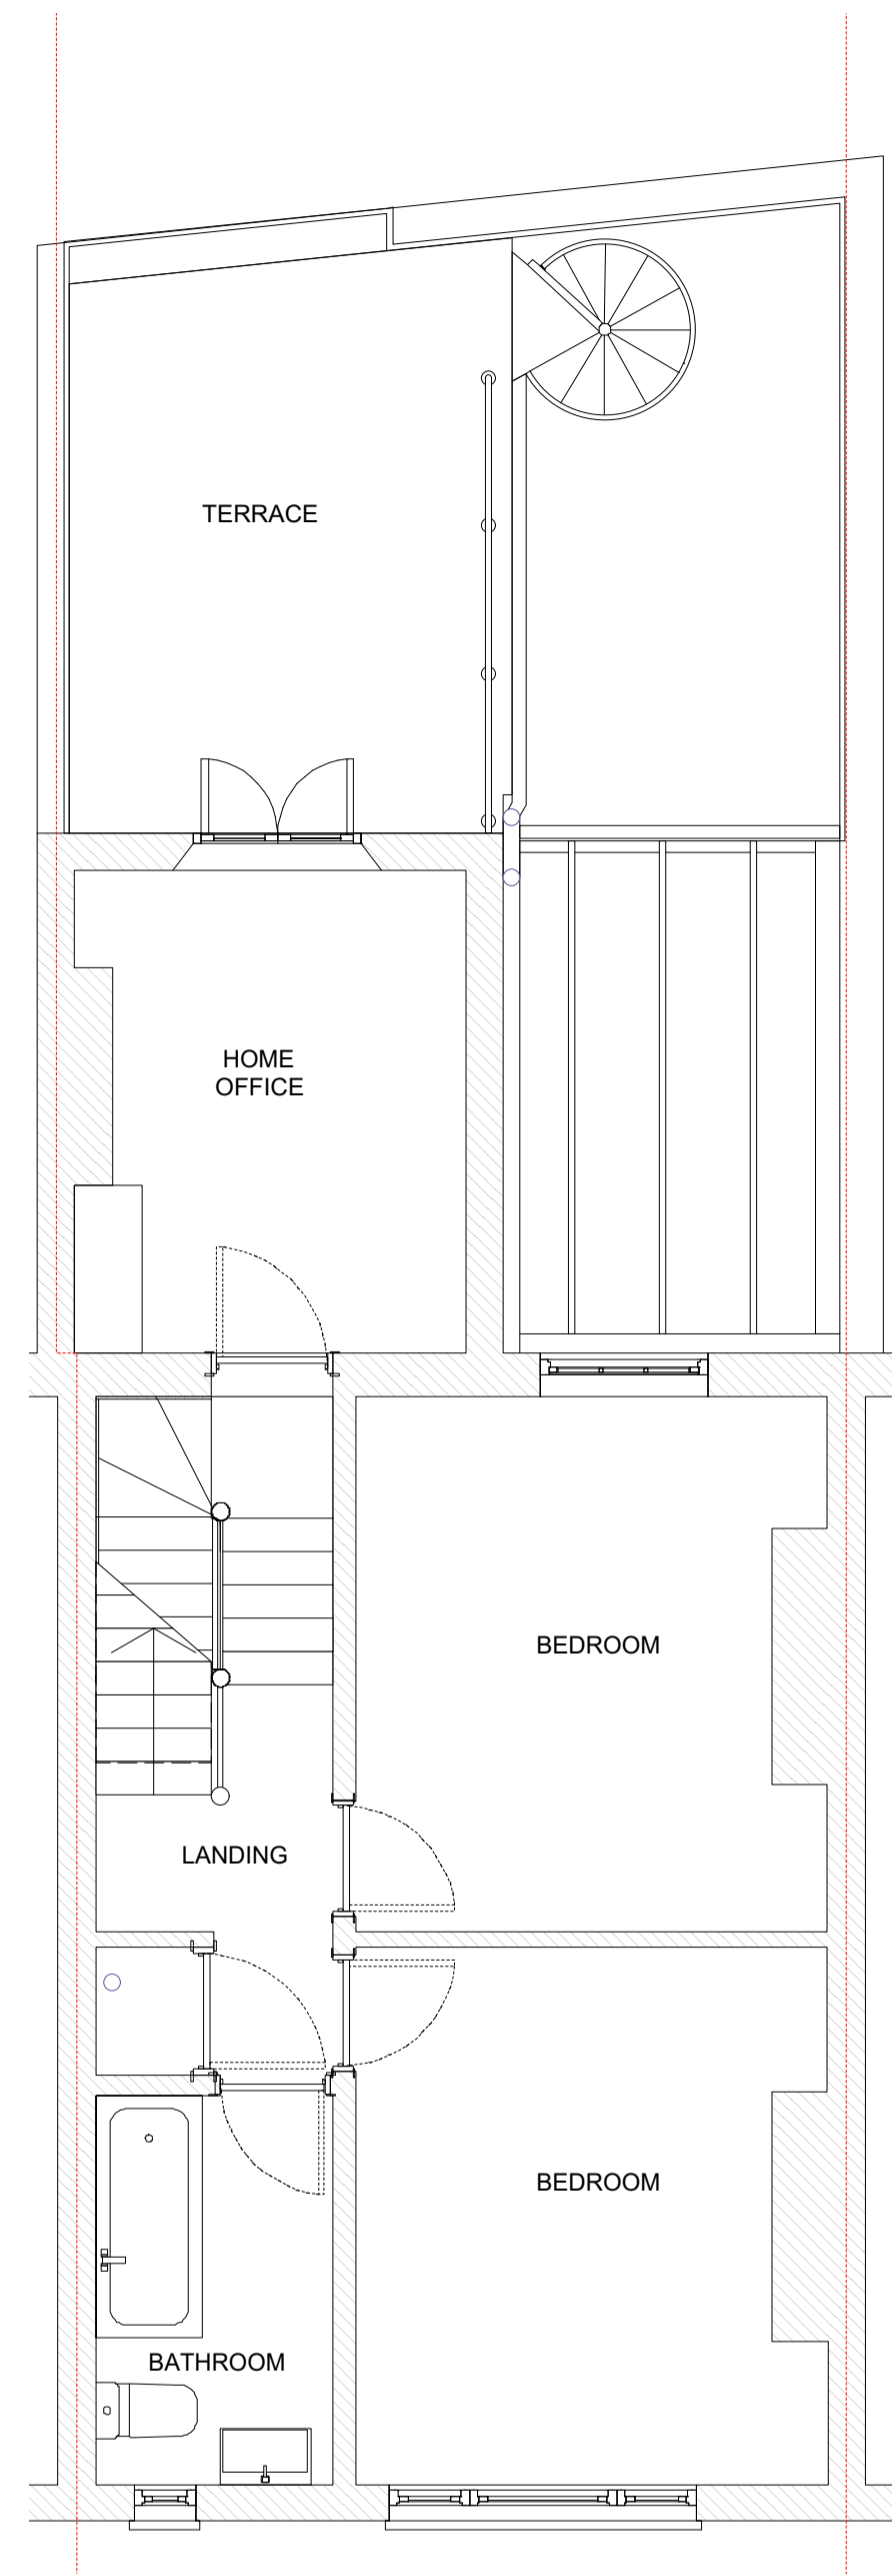

FIRST FLOOR PLAN


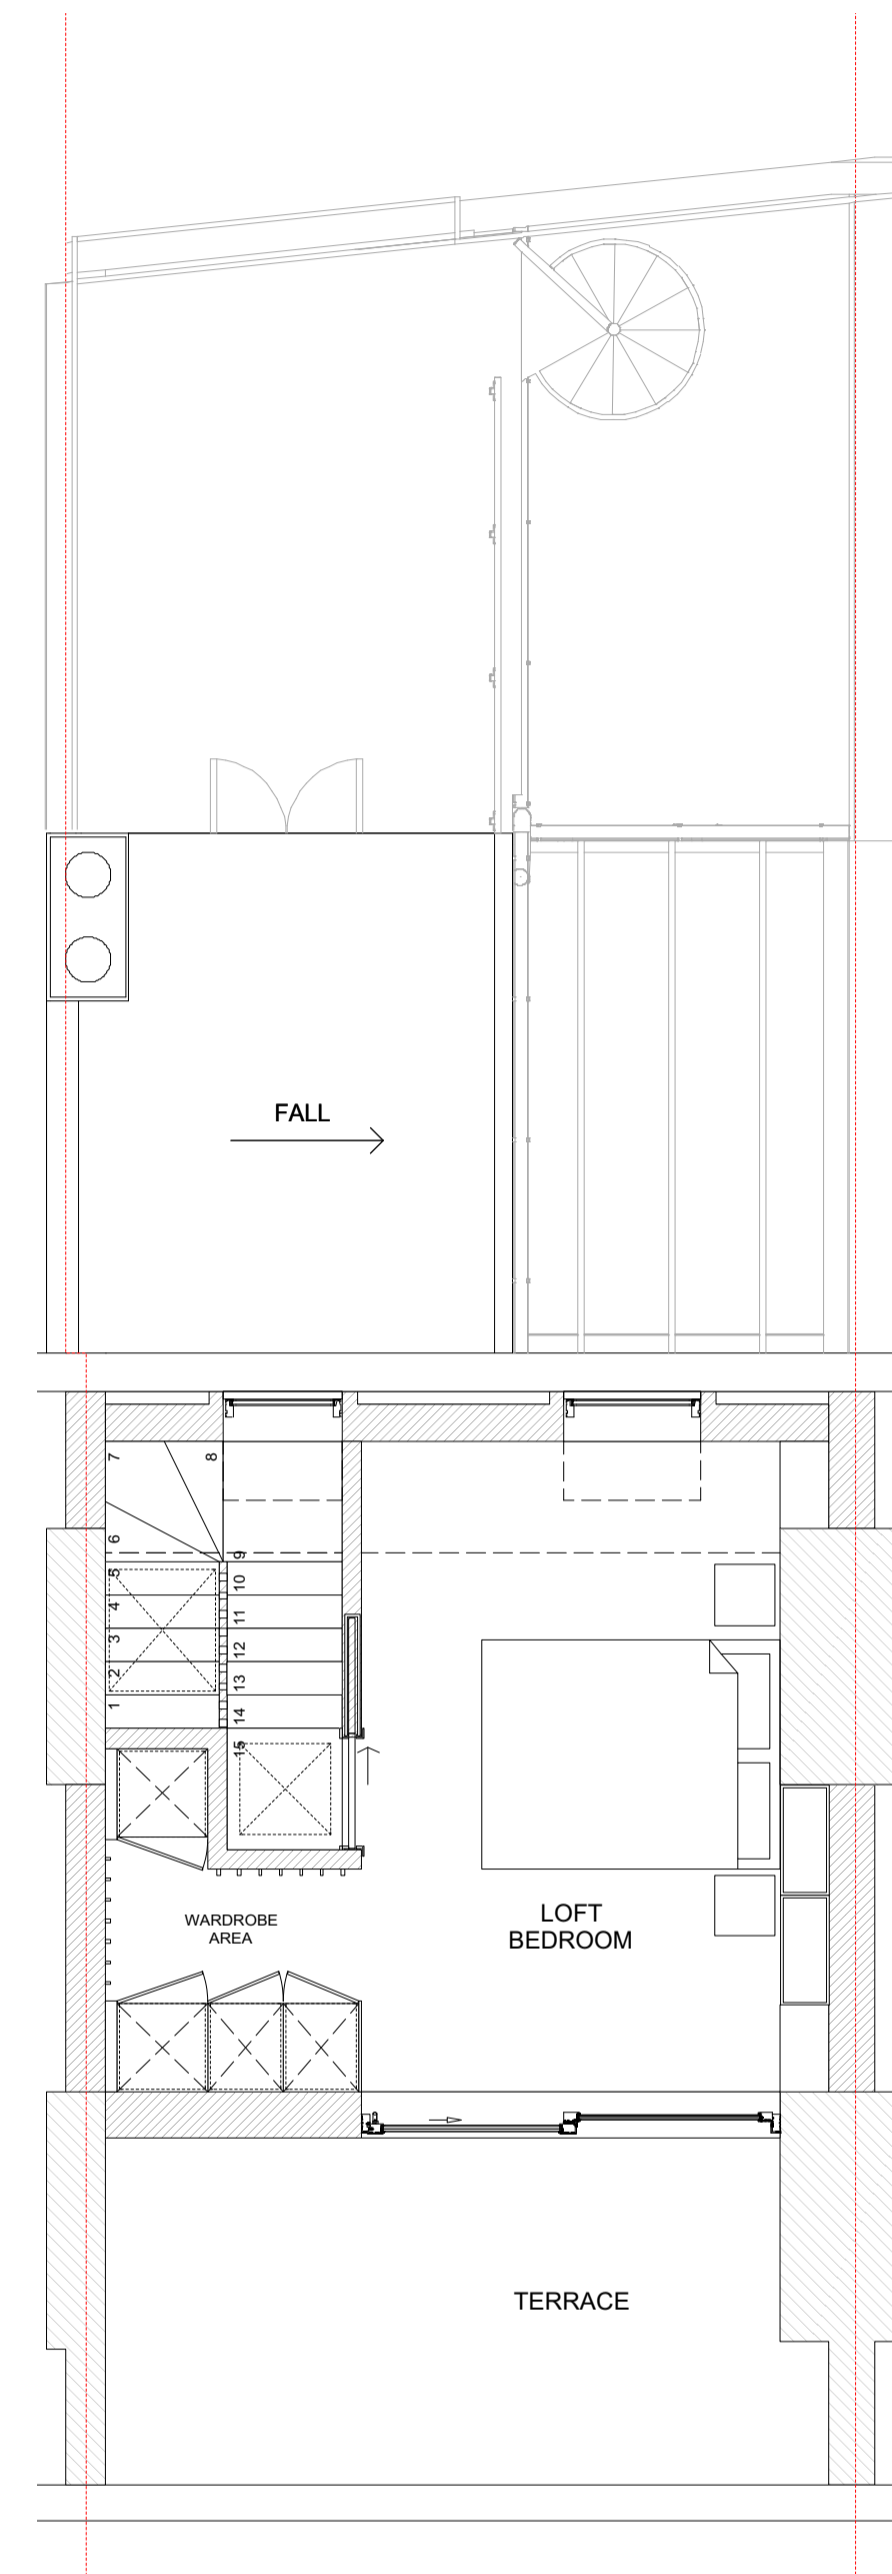


SECOND FLOOR PLAN

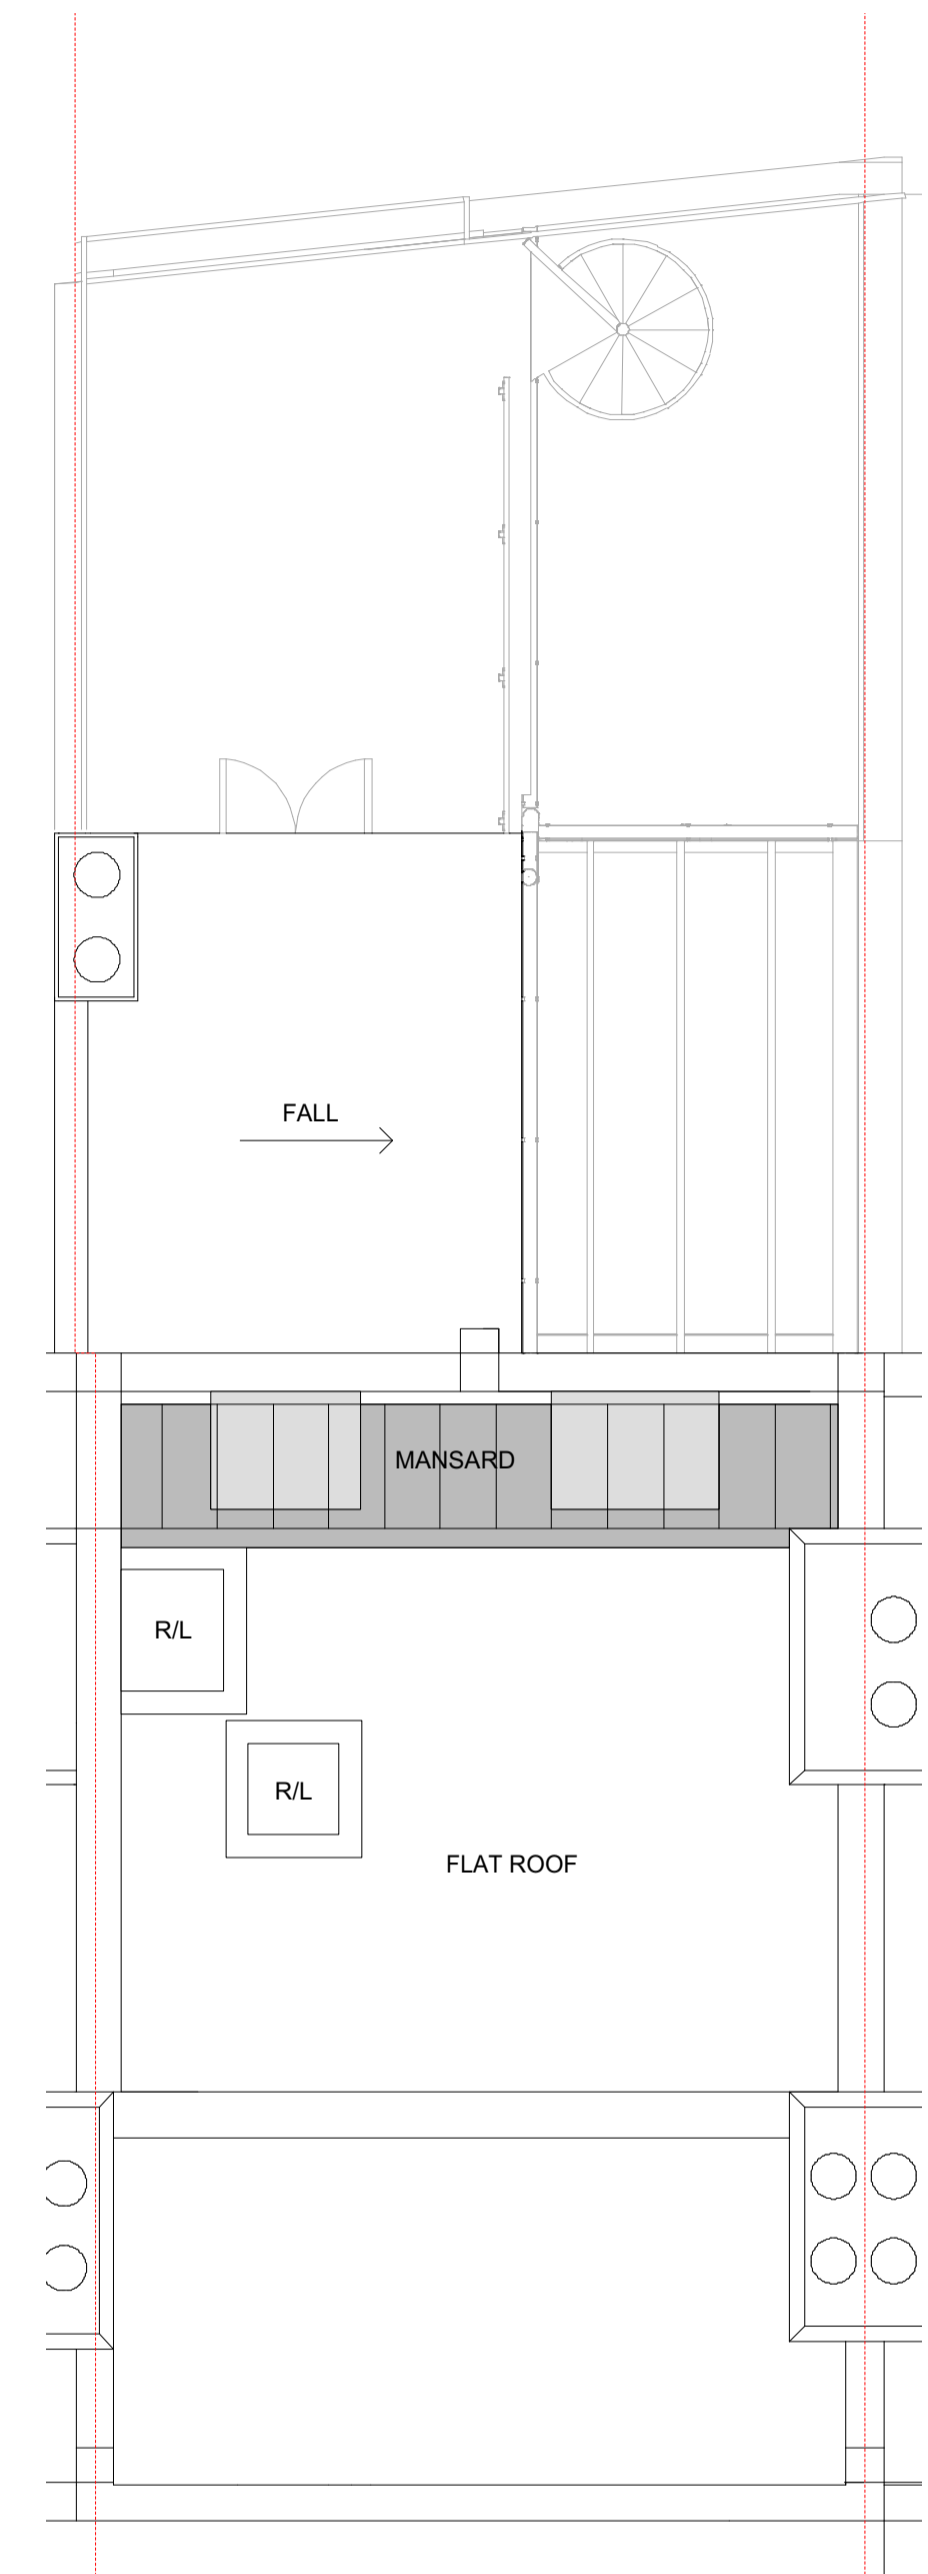

ROOF PLAN

Rev.	Date	Description
A	07/03/21	PLANNING

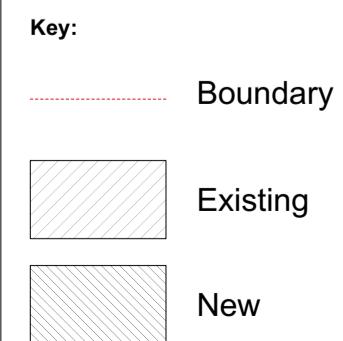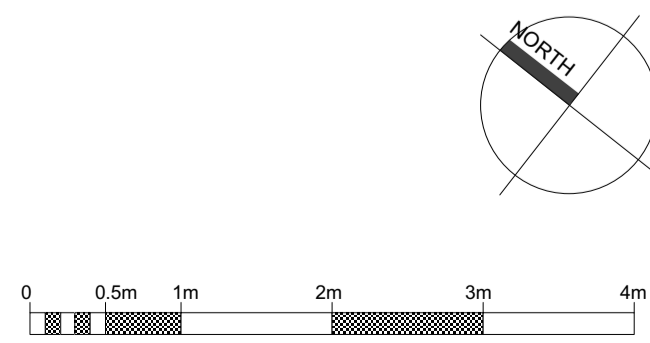

**Notes:**

1. All dimensions in mm (except where noted)
2. This drawing to be read in conjunction with all relevant contract document
3. This drawing to be read in conjunction with all Engineer's and Main contractor / Sub-Contractor drawings and documentation
4. Report any errors, contradiction, and omissions to the architect as soon as possible

ALL DIMENSIONS, SETTING OUT INFORMATION AND LEVELS MUST BE CHECKED ON SITE BEFORE ANY MATERIALS ARE ORDERED OR WORK COMMENCES ON SITE. COPYRIGHT BEGENT ARCHITECTURE.

**begent architecture**

t 07813877674  
 e mike@begentarchitecture.com  
 a 35 Holland Grove London SW9 6ER

**Project:** 142 GRAFTON ROAD, NW5 4BA

**Client:** TOM & ZAKIYAH KIHL

**Title:** PROPOSED PLANS

**Scale:** 1:50 @ A1 1:100 @ A3

**Project no:** 1812

**Drawing no:** **A1812\_110**