




PROPOSED

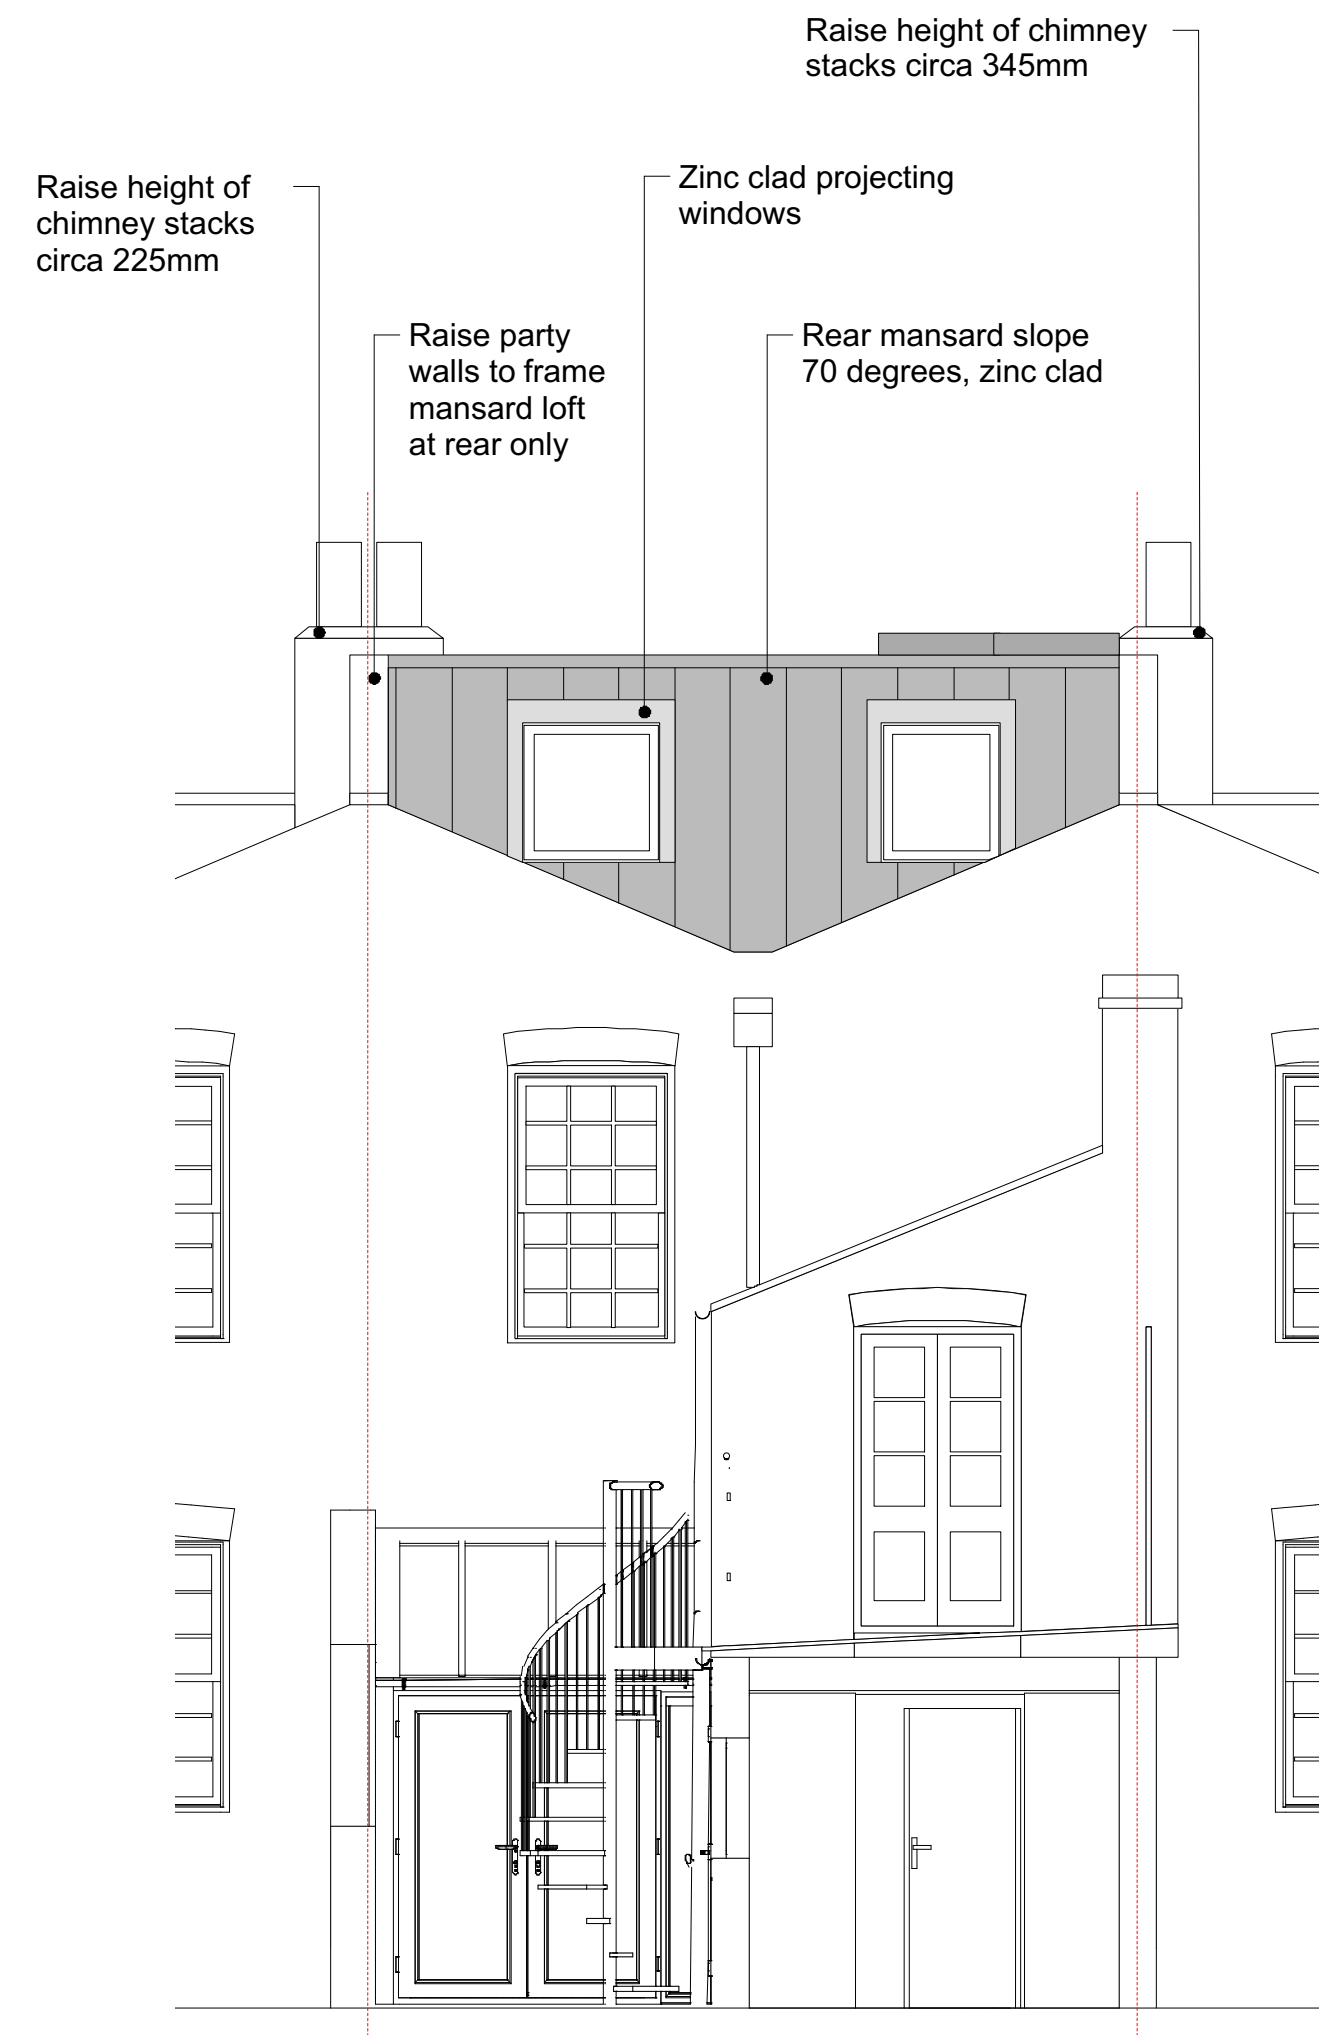

REAR ELEVATION

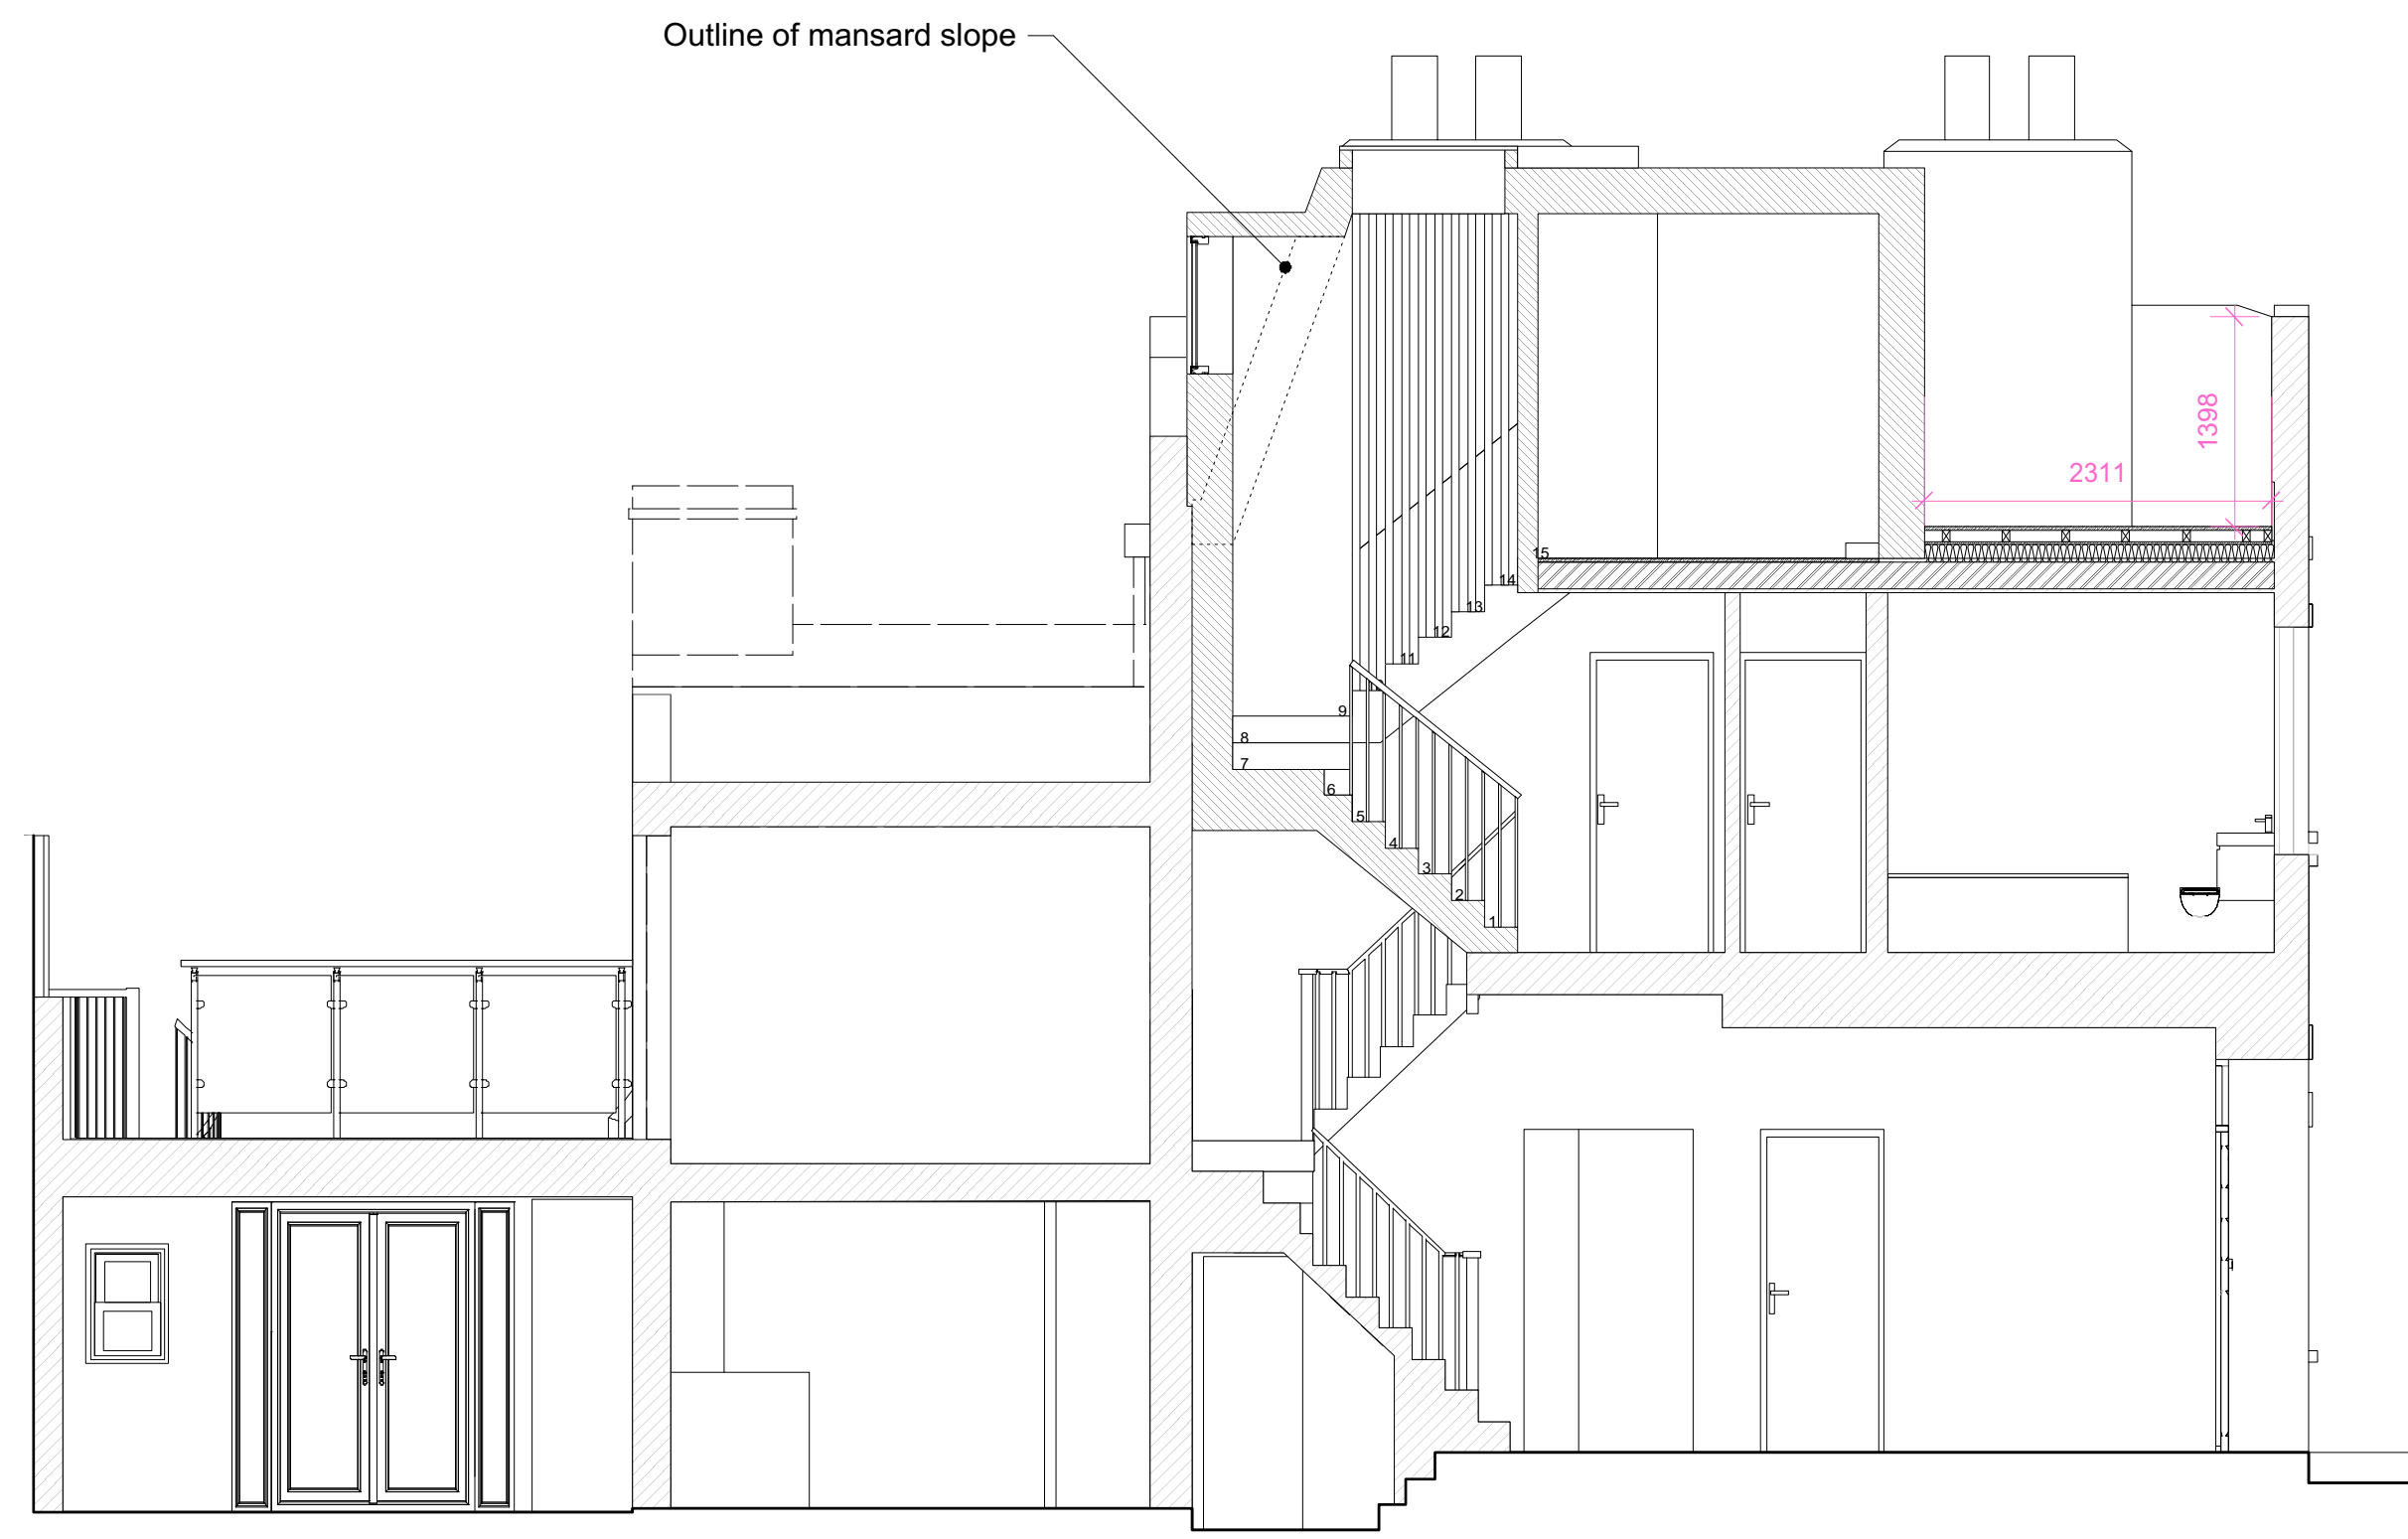


SECTION A

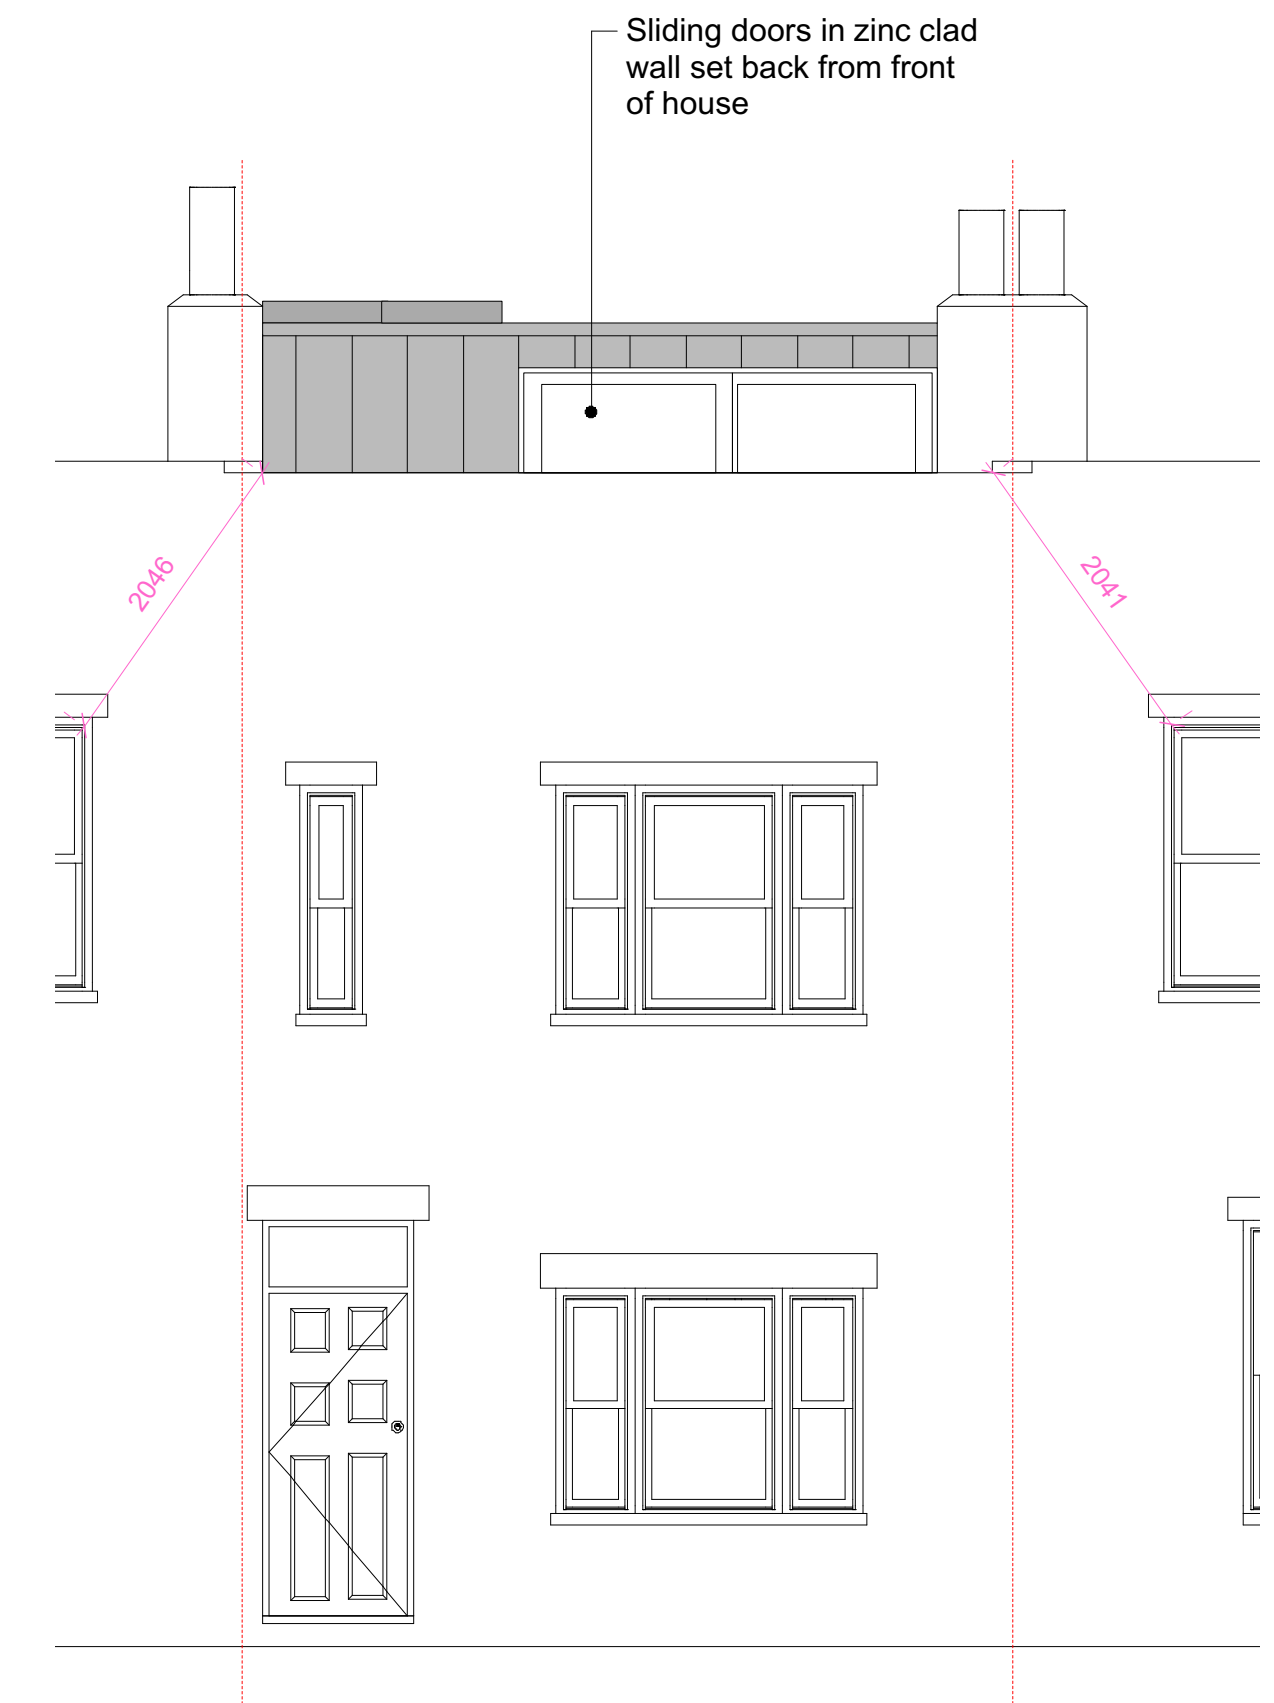

FRONT ELEVATION

Rev.	Date	Description
A	07/03/21	PLANNING

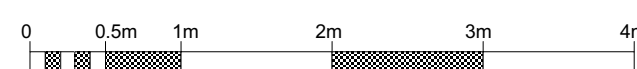

Key:

	Boundary
	Existing
	New

- Notes:
1. All dimensions in mm (except where noted)
 2. This drawing to be read in conjunction with all relevant contract document
 3. This drawing to be read in conjunction with all Engineer's and Main contractor / Sub-Contractor drawings and documentation
 4. Report any errors, contradiction, and omissions to the architect as soon as possible

ALL DIMENSIONS, SETTING OUT INFORMATION AND LEVELS MUST BE CHECKED ON SITE BEFORE ANY MATERIALS ARE ORDERED OR WORK COMMENCES ON SITE. COPYRIGHT BEGENT ARCHITECTURE.

begent
architecture

t 07813877674
e mike@begentarchitecture.com
a 35 Holland Grove
London SW9 6ER

Project: 142 GRAFTON ROAD, NW5 4BA
Client: TOM & ZAKIYAH KIHL
Title: PROPOSED ELEVATIONS & SECTION
Scale: 1:50 @ A1 1:100 @ A3
Project no: 1812
Drawing no: **A1812_120**