


1 PROPOSED ALTERATIONS - REAR ELEVATION 01  
SCALE: 1:50 @ A1 / 1:100 @ A3

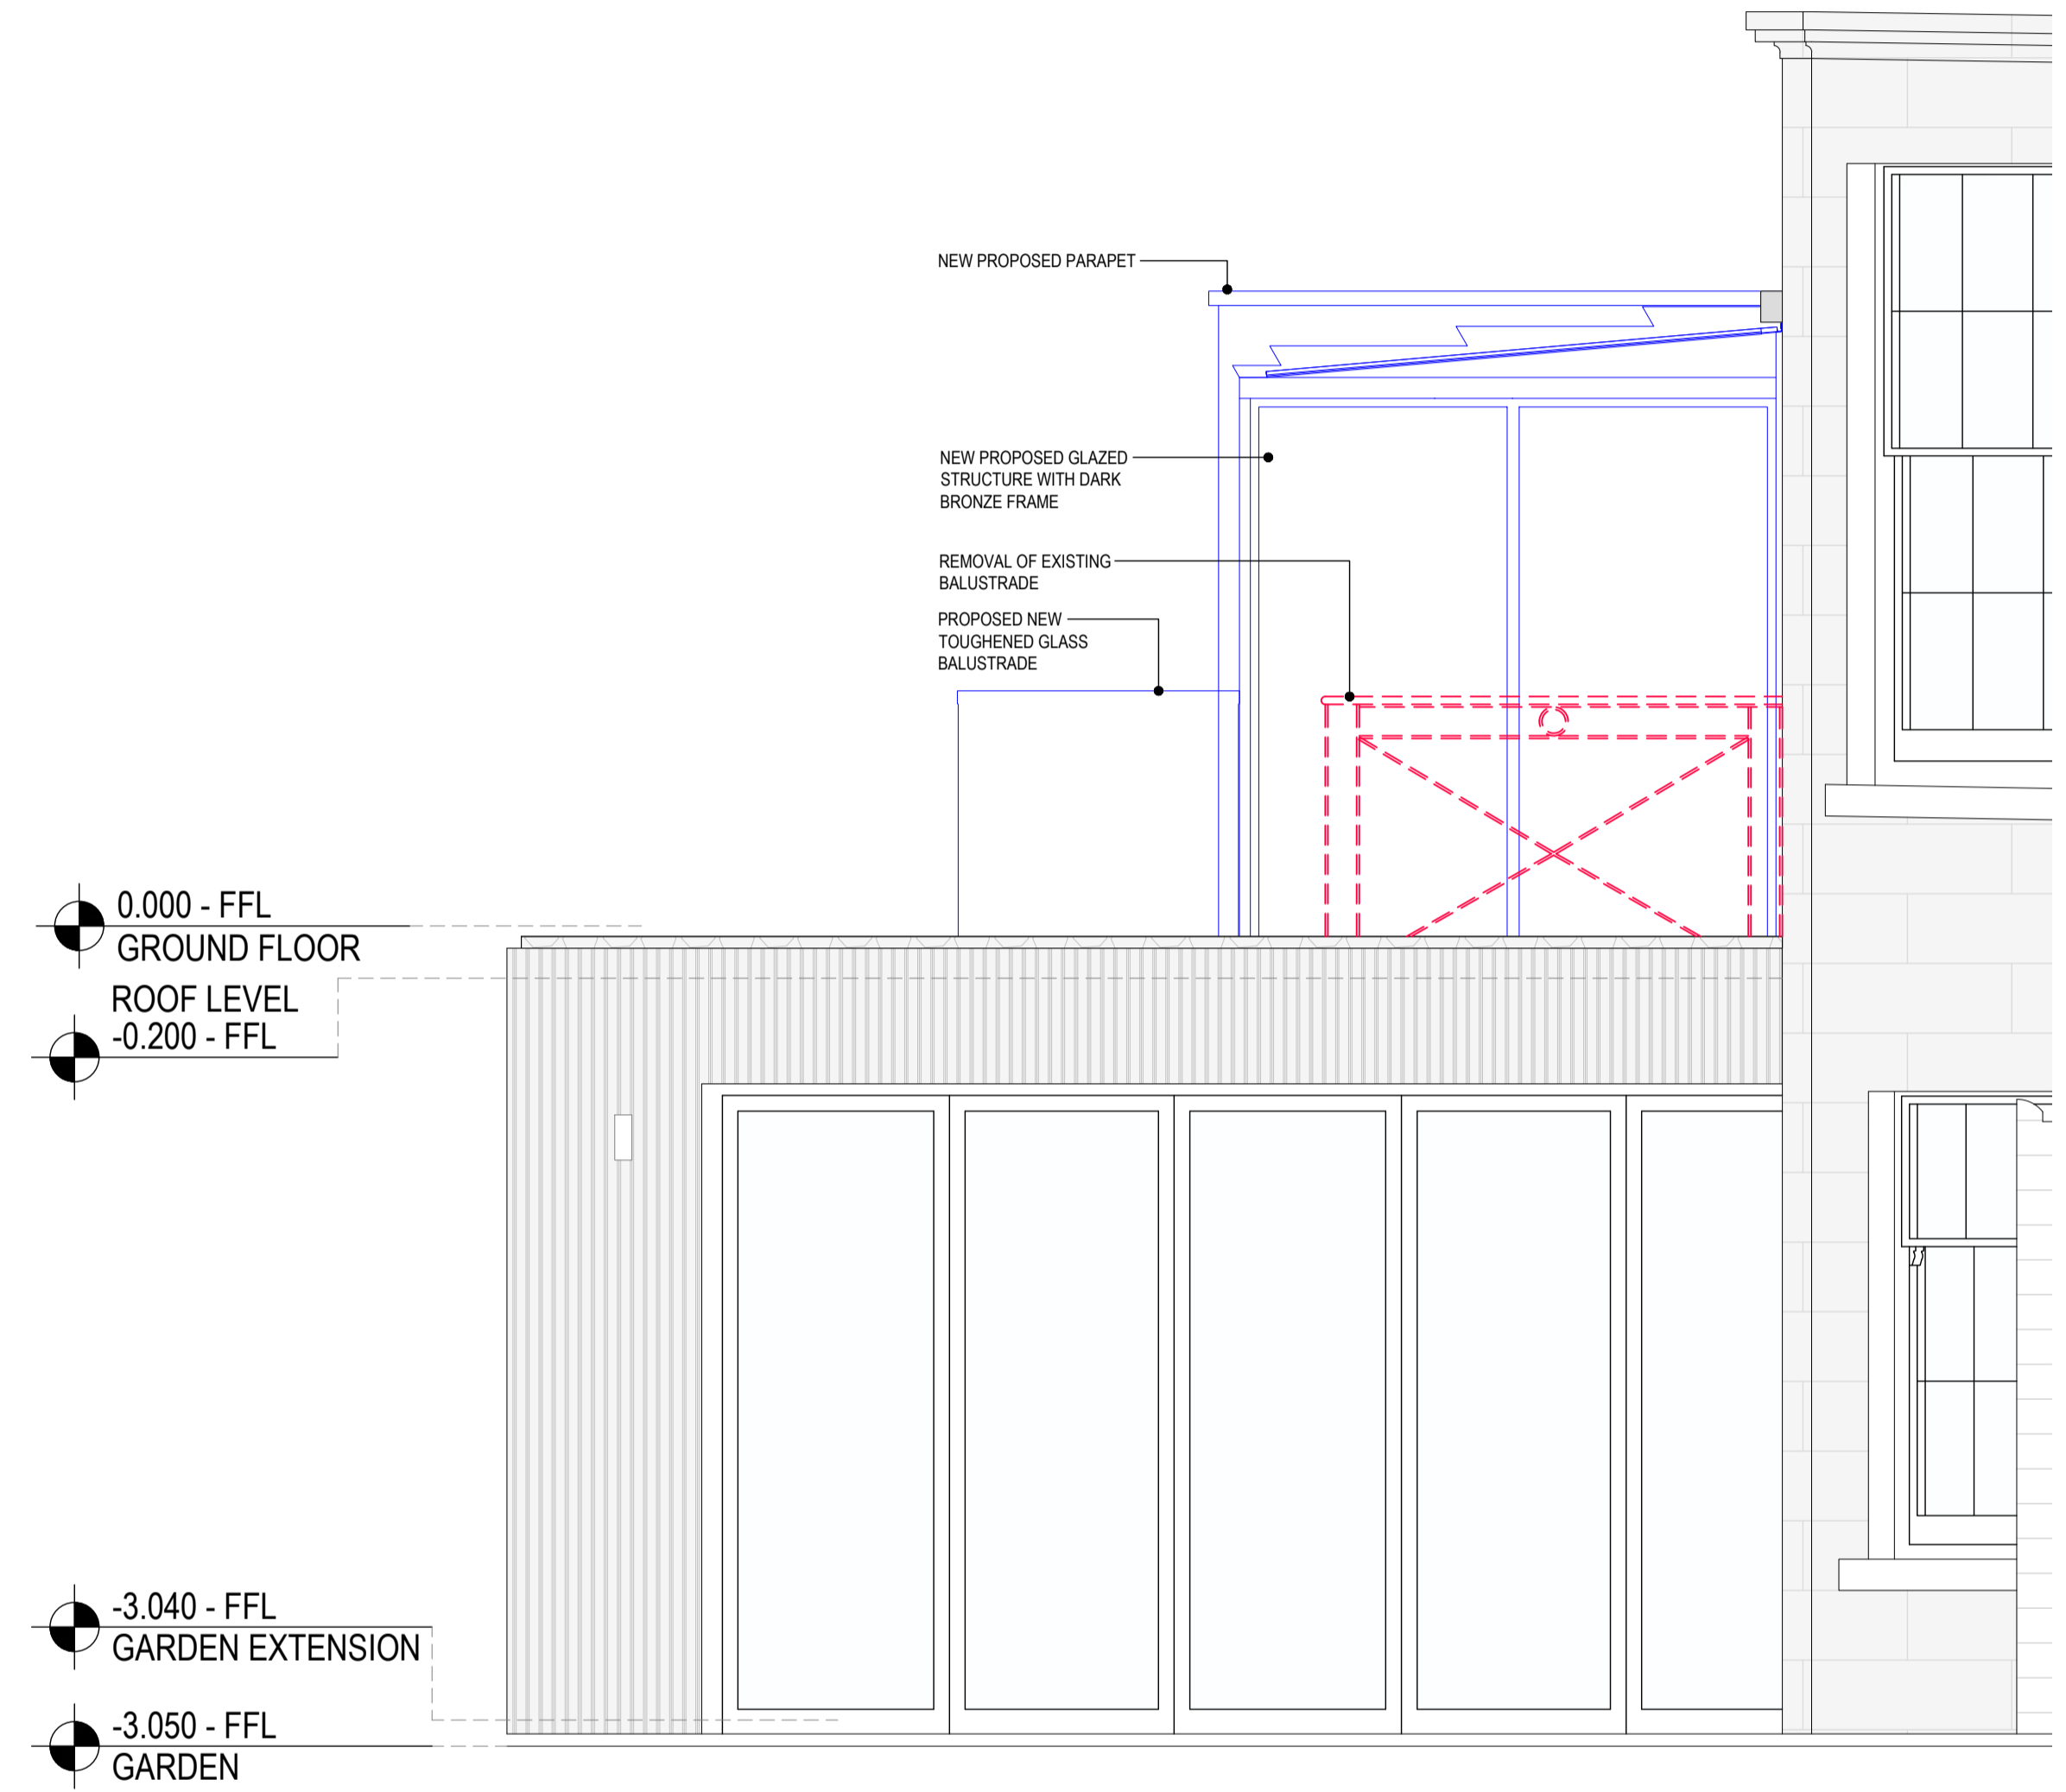

2 PROPOSED ALTERATIONS - SIDE ELEVATION 02  
SCALE: 1:50 @ A1 / 1:100 @ A3

## ALTERATION - KEY

DEMOLITION


NEW PARTITIONS AND WALL INFILLS

REVISIONS	DATE
- REV. *	19 FEB. 2021

**Notes:**  
Do not scale from drawings.  
Errors to be reported immediately to the Architect.  
To be read in conjunction with all relevant Architects',  
Services and Structural Engineers' drawings.  
All existing site, tree and building information has been compiled from  
different sources. All dimensions to be checked on site.

## PETER MIKIC INTERIORS

61 Charlotte Road, London, EC2A 3QT  
Telephone:  
+44 (0) 207 729 7810  
www.petermikic.com

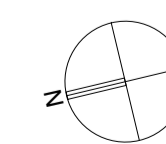

Project: 13 REGENTS PARK ROAD

Project No. 1062  
Drawing No. 1062.503

Client: PRIVATE

Drawn: TA

Date: 03/08/2020

Checked: TA

Scale / Format: 1:50 @ A3 / 1:25 @ A1

Drawing Name:

Issue: \*

PLANNING - PROPOSED REAR ELEVATIONS