




Proposed West Elevation - 1:100

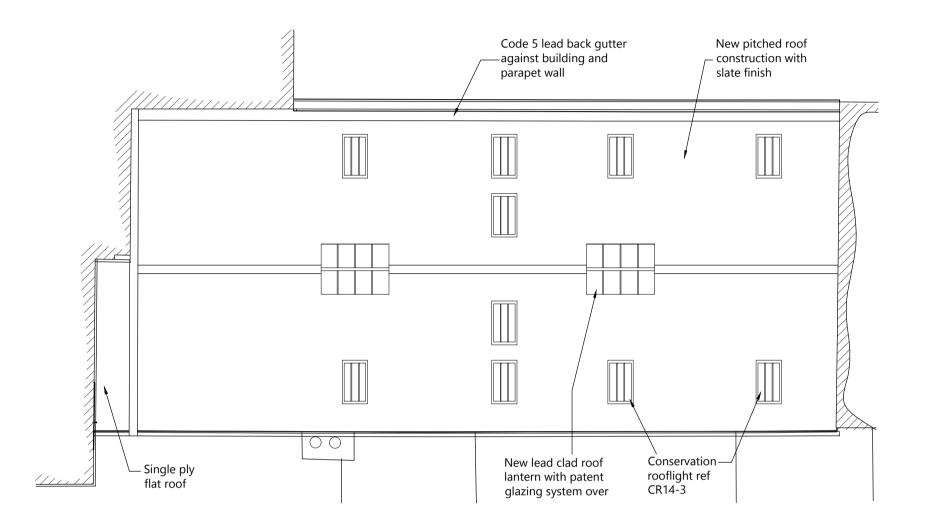

Proposed Roof Plan - 1:100

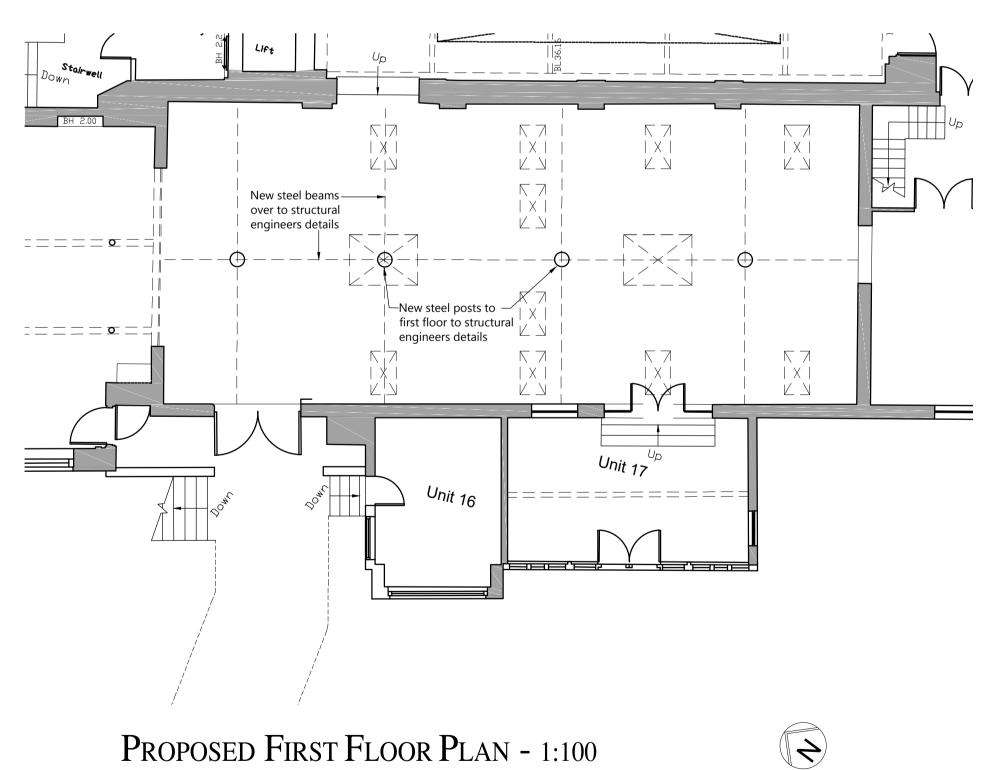


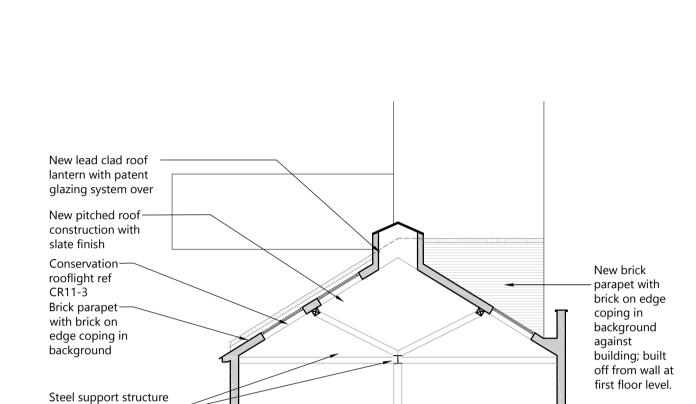

Proposed Section Against Abutment, Section B- 1:100

as designed by ___

structural engineer

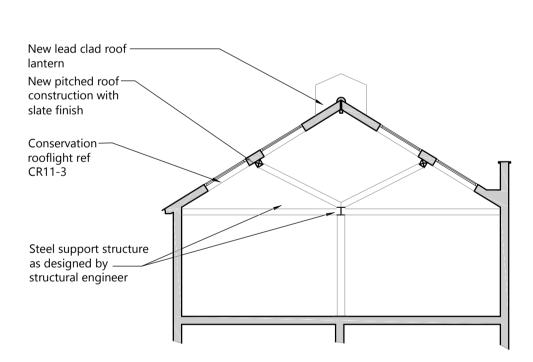

Proposed Section C - 1:100



IF IN DOUBT ABOUT ANY INFORMATION CONTAINED IN THIS DRAWING ASK.

DO NOT SCALE. CHECK ALL DIMENSIONS ON SITE AND REPORT DISCREPANCIES.

CONSTRUCTION (DESIGN AND MANAGEMENT) REGULATIONS 2015

 If you do not fully understand the risks involved during the construction of the items indicated on this drawing ask your manager, health & safety advisor or a member

2. Scaffold protection to be provided during roof works with internal fall protection.3. Any manual handling risks to be identified and design team notified in advance of

 The contractor should be aware that there may be buried or covered services such as electric, gas or BT not identified on drawings.

5. The contractor should be aware of the general condition and stability of building

6. When working with lime products which are corrosive to skin and eyes. suitable

THIS INFORMATION MUST BE CHECKED ON SITE AND ANY RISKS IDENTIFIED

DESIGNERS HAZARD INFORMATION FOR CONSTRUCTION

fabric- particularly during demolition and alteration work.

of the design team before proceeding.

Client/Project:

LabTech Investments Ltd
Camden Lock Market, London

Proposed plans, elevations and sections

Project number:		Drawing number:		Revision;
20063		102		PL1
Scale: 1:100	@A1	Drawn By: JD	Checked By: SJ	Date: FEB '21