




SIDE to no. 70

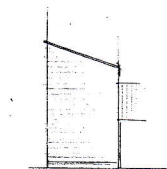


SIDE ELEVATION to no. 66

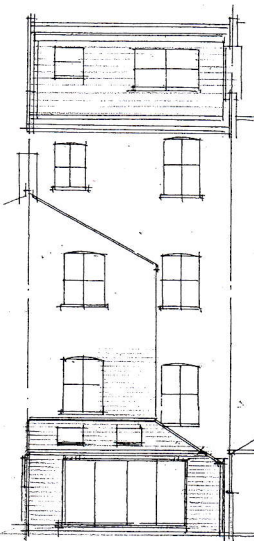


REAR ELEVATION

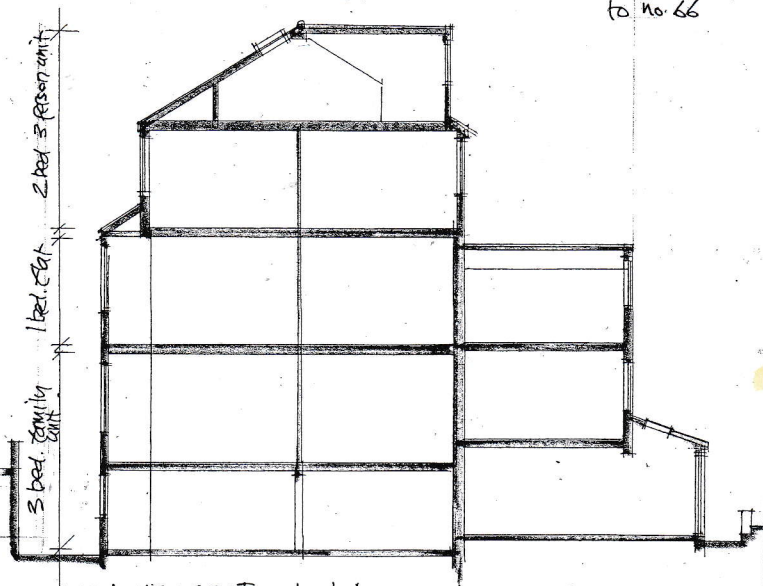


LONG SECTION AA

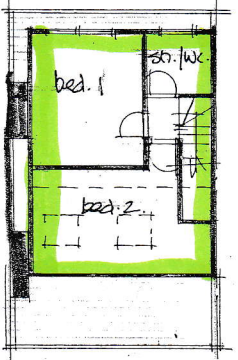


PLAN IN LEFT

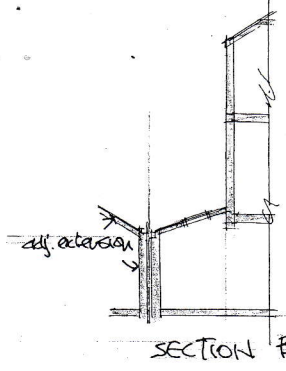


SECTION BB

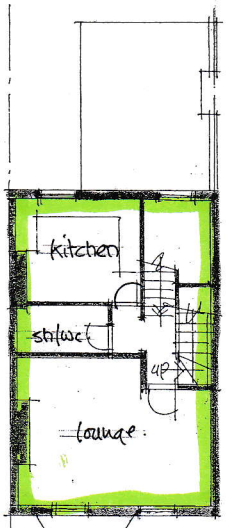


SECOND FLOOR PLAN

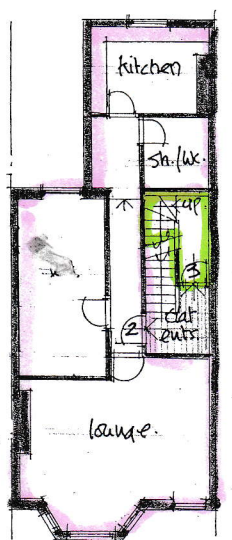

FIRST FLOOR PLAN

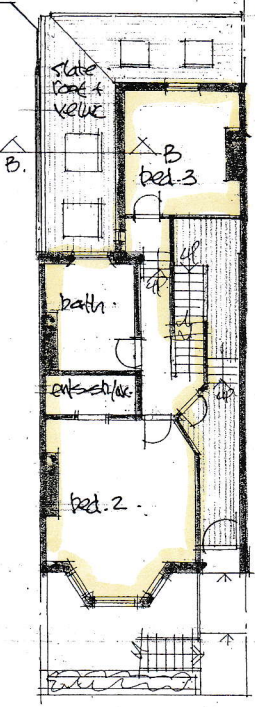

UPPER GROUND FLOOR PLAN

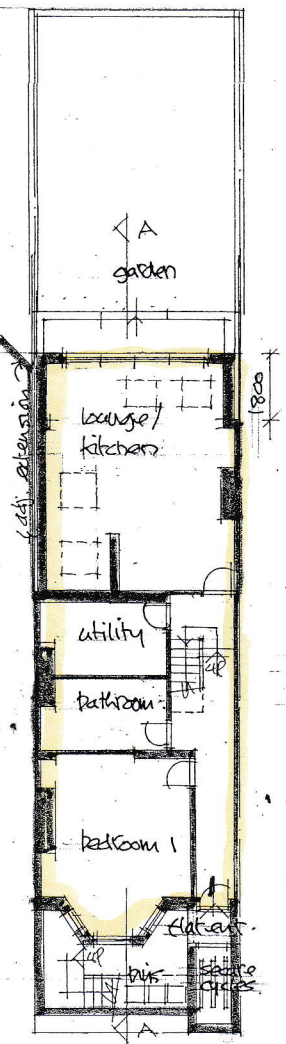

LOWER GROUND FLOOR PLAN

1. This Drawing and Design are Copyright and may not be reproduced without the written consent of David Barnard.
2. Use Figured Dimensions Only.
3. The Contractor is to check and verify all Figured dimensions, Site and Drainage Levels, prior to commencement of work and notify David Barnard of any discrepancies.
4. The Contractor is to check the drawings against all other relevant drawings, specifications and/or bills of quantities as issued.
5. IF IN DOUBT-ASK.
6. This drawing is for planning purposes only.
7. This drawing is for building regulation purposes only.

revisions:

A. 10/11/20 property an existing added.


B. oct. 20 aug. amended as-built

notes:

1. flat 1 - 3 bed. family unit 115.3 sq.m.

flat 2 1 bed. 2 person unit 48.31 sq.m.

flat 3 2 bed. unit 3 person 62.7 sq.m.

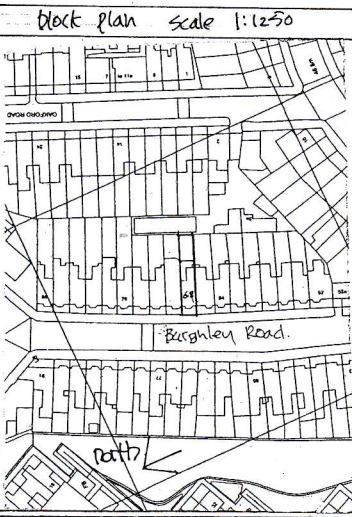

68 BURGHLEY ROAD
HWS LUN

conversion of lower/upper ground floors to 3 bed. slc flat + retention of flats 2+3 as slc units:
plans, section:

scale: 1:150 @ A2	job: 3421
date: oct. 19.	dwg. no: 5B
drawn: db	
client: f. chen	

DAVID BARNARD
Town Planning Consultant + Building Designer
4 Barber Close, London, N21 1BE
Tel: 020 8245 1583

