




# PROPOSED 1:50

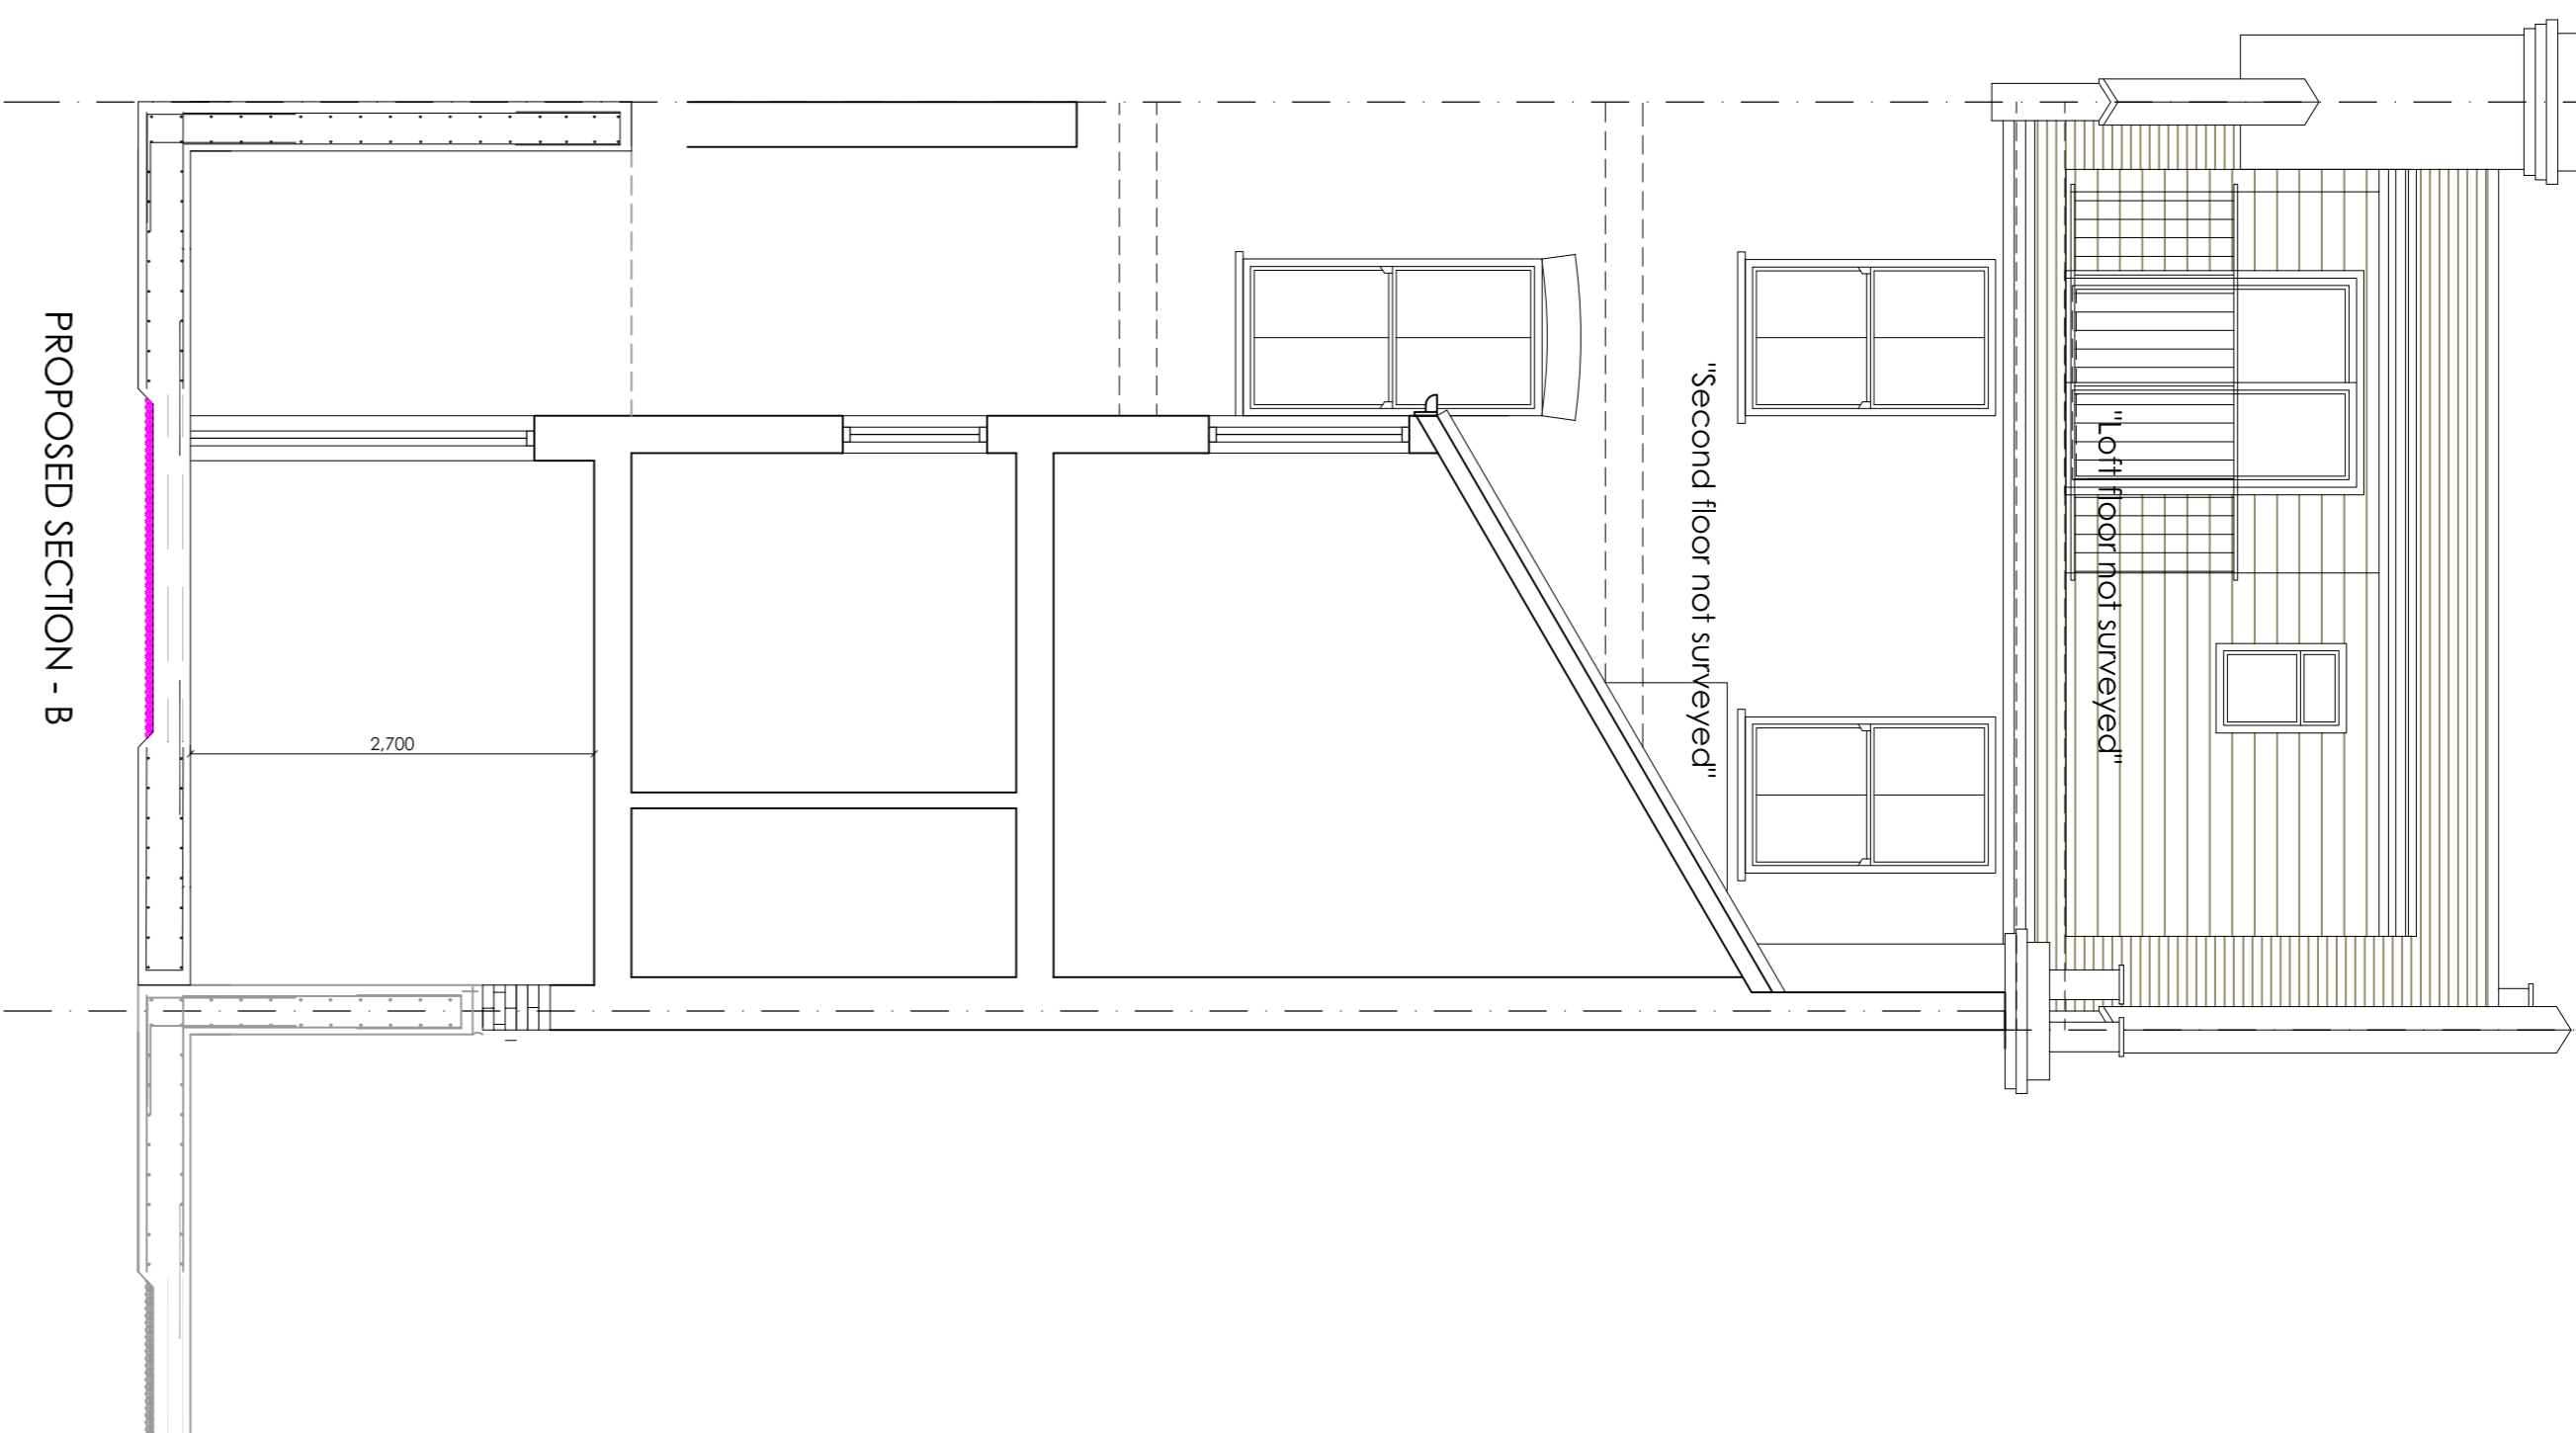

PROPOSED SECTION - B

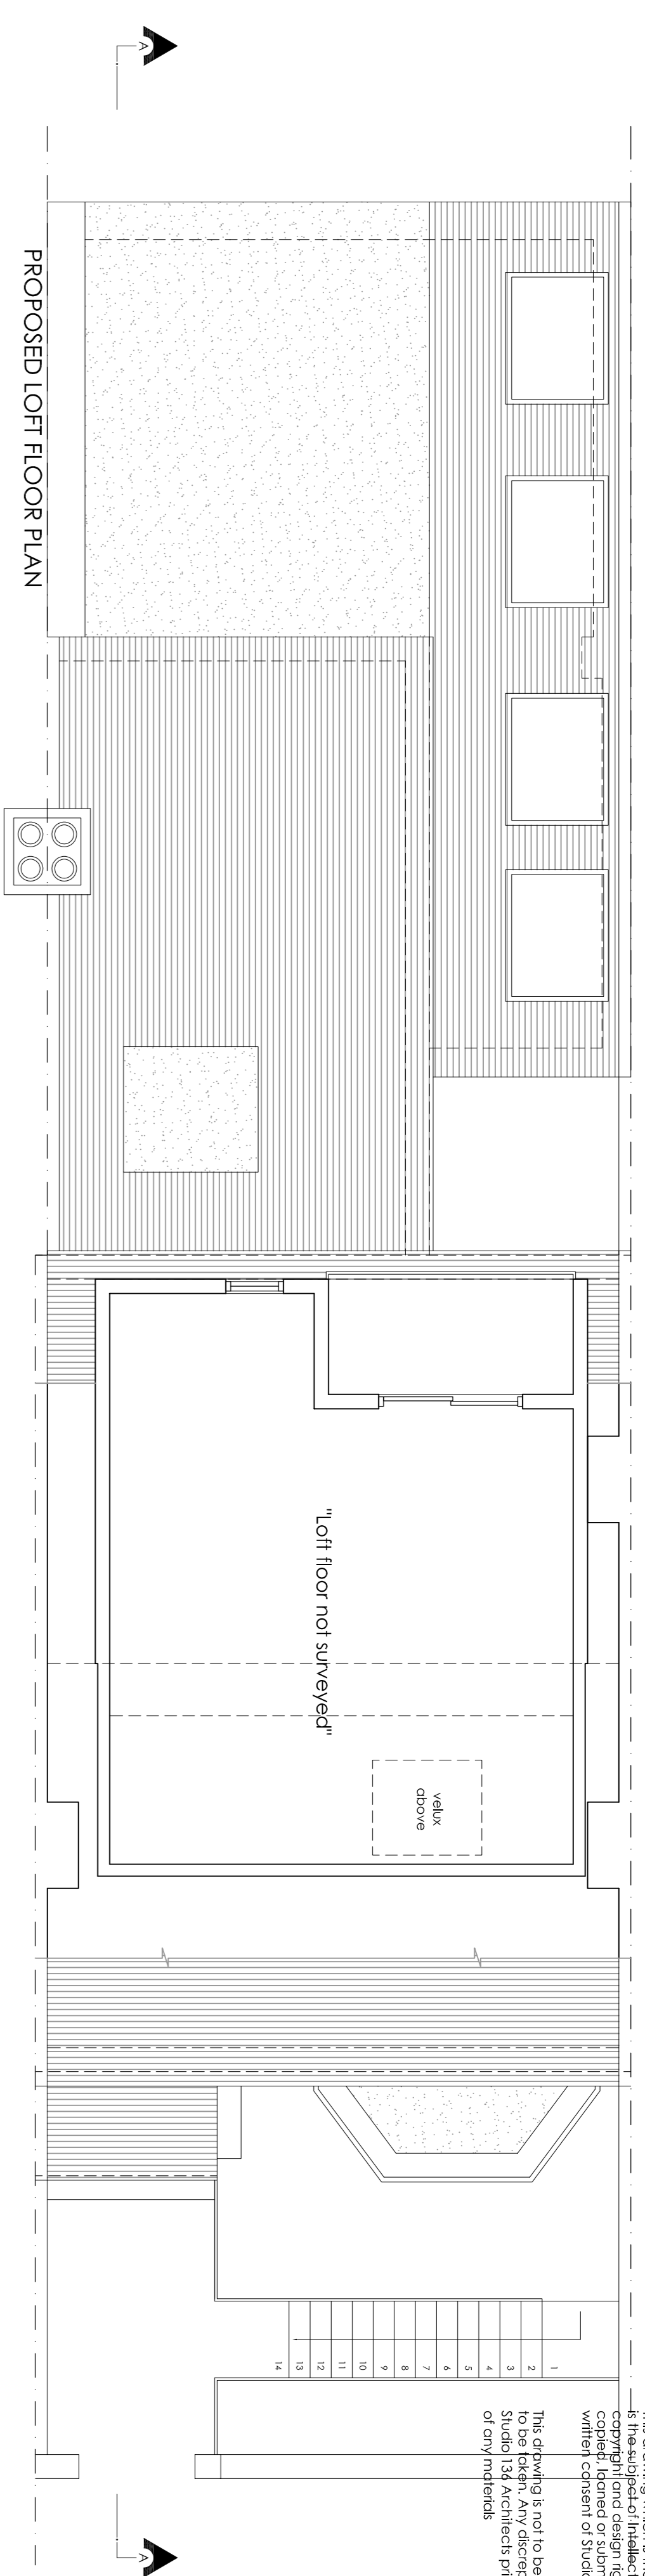

PROPOSED LOFT FLOOR PLAN

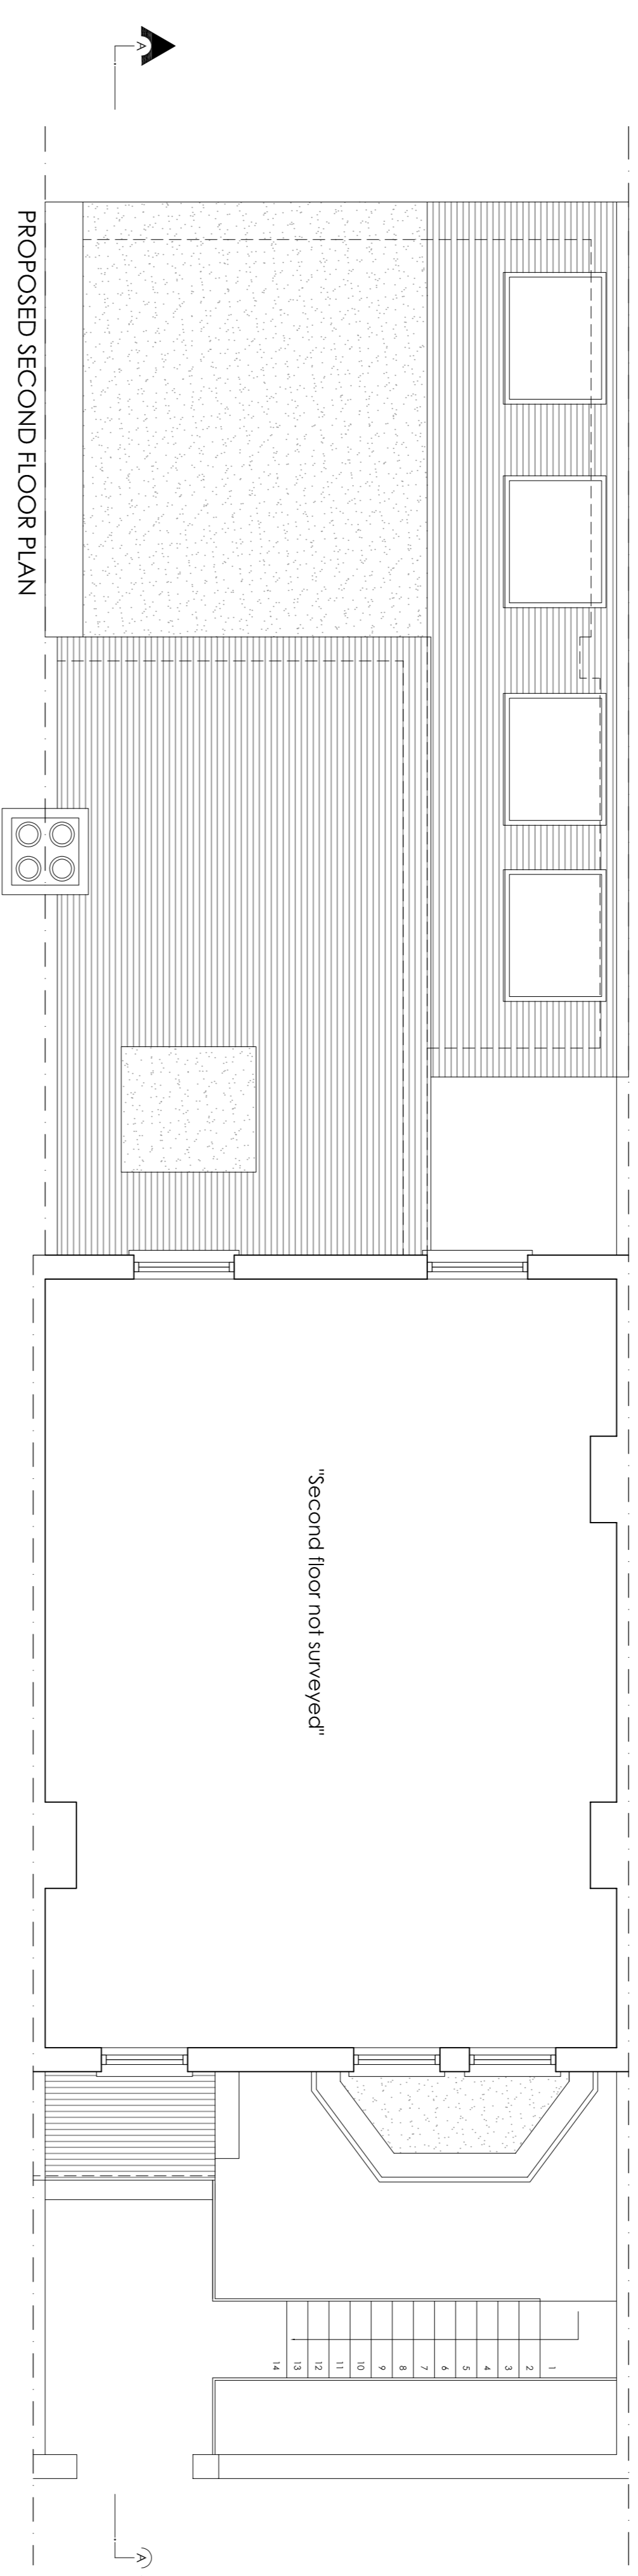

PROPOSED SECOND FLOOR PLAN

Copyright © Studio 136 Architects Ltd  
 The drawing which is the property of Studio 136 Architects Ltd  
 is the subject of Intellectual Property Rights including  
 copyright and design right and shall not be reproduced,  
 copied, stored in a retrieval system, transmitted in any form  
 or by any means, electronic, mechanical, photocopying,  
 recording or otherwise, without the  
 written consent of Studio 136 Architects Ltd.

This drawing is not to be scaled. Only figured dimensions  
 to be taken. Any discrepancies to be reported to the  
 Studio 136 Architects prior to setting out or ordering  
 of any materials

**For planning only**



Project:  
 PROPOSED BASEMENT AT  
 29 CONIDAR GARDENS  
 ####  
 NW6 1EP

Client:  
 MR & MRS DYNOWSKI  
 29 CONIDAR GARDENS  
 ####  
 NW6 1EP

Drawing Title:  
 PROPOSED PLANS AND ELEVATIONS

Scale	Drawn	Checked	Approved
1:100/1:50@ A1	ES/20/08/2020	-	-
Drawing Number	ST_DEC20_29GON_008		
Rev			