

1:1000 @ A1
1:2000 @ A3

This drawing is protected under Copyright and at no time should any portion of this drawing be reproduced or copied without the permission of The Architect (Design Copyright Act 1968). This drawing must not be used for purposes other than that for which it is provided. It is supplied without liability for any errors or omissions and is subject to statutory consents. All drawings are to be read in conjunction with any relevant specifications, consultant, specialist and any other related information. Do not scale from this drawing. Information shown is subject to detailed site surveys with all dimensions to be verified on site prior to the commencement of any work or the production of any shop drawing. All dimensions are to be checked on site by, and remain the responsibility of, the contractor. All discrepancies are to be brought to the attention of The Architect immediately.

 Application Site - 106 Hampstead Rd

P2	05.03.21	PD ISSUE	SD/AD CS
P1	18.12.20	PD ISSUE	SD/AD CS
REV	DATE	NOTE	DWN CHCK

Services:
-

Structures:
-

Client:
Whitehall Park



Project:
106 Hampstead Road (PD)
106 Hampstead Rd, NW1

Drawing Title:
Site Location Plan

Project No:	Sheet No:	Stage:
1005(PD)	001	PD Submission
Scale:	Paper Size:	Revision:
1 : 500	A1	P2
Drawn By:	Checked By:	Date of first Issue:
AD/SD	CS	26.11.20



CLIVE SALL ARCHITECTURE Ltd.
2 Providence Yard
Ezra Street
London E2 7RJ

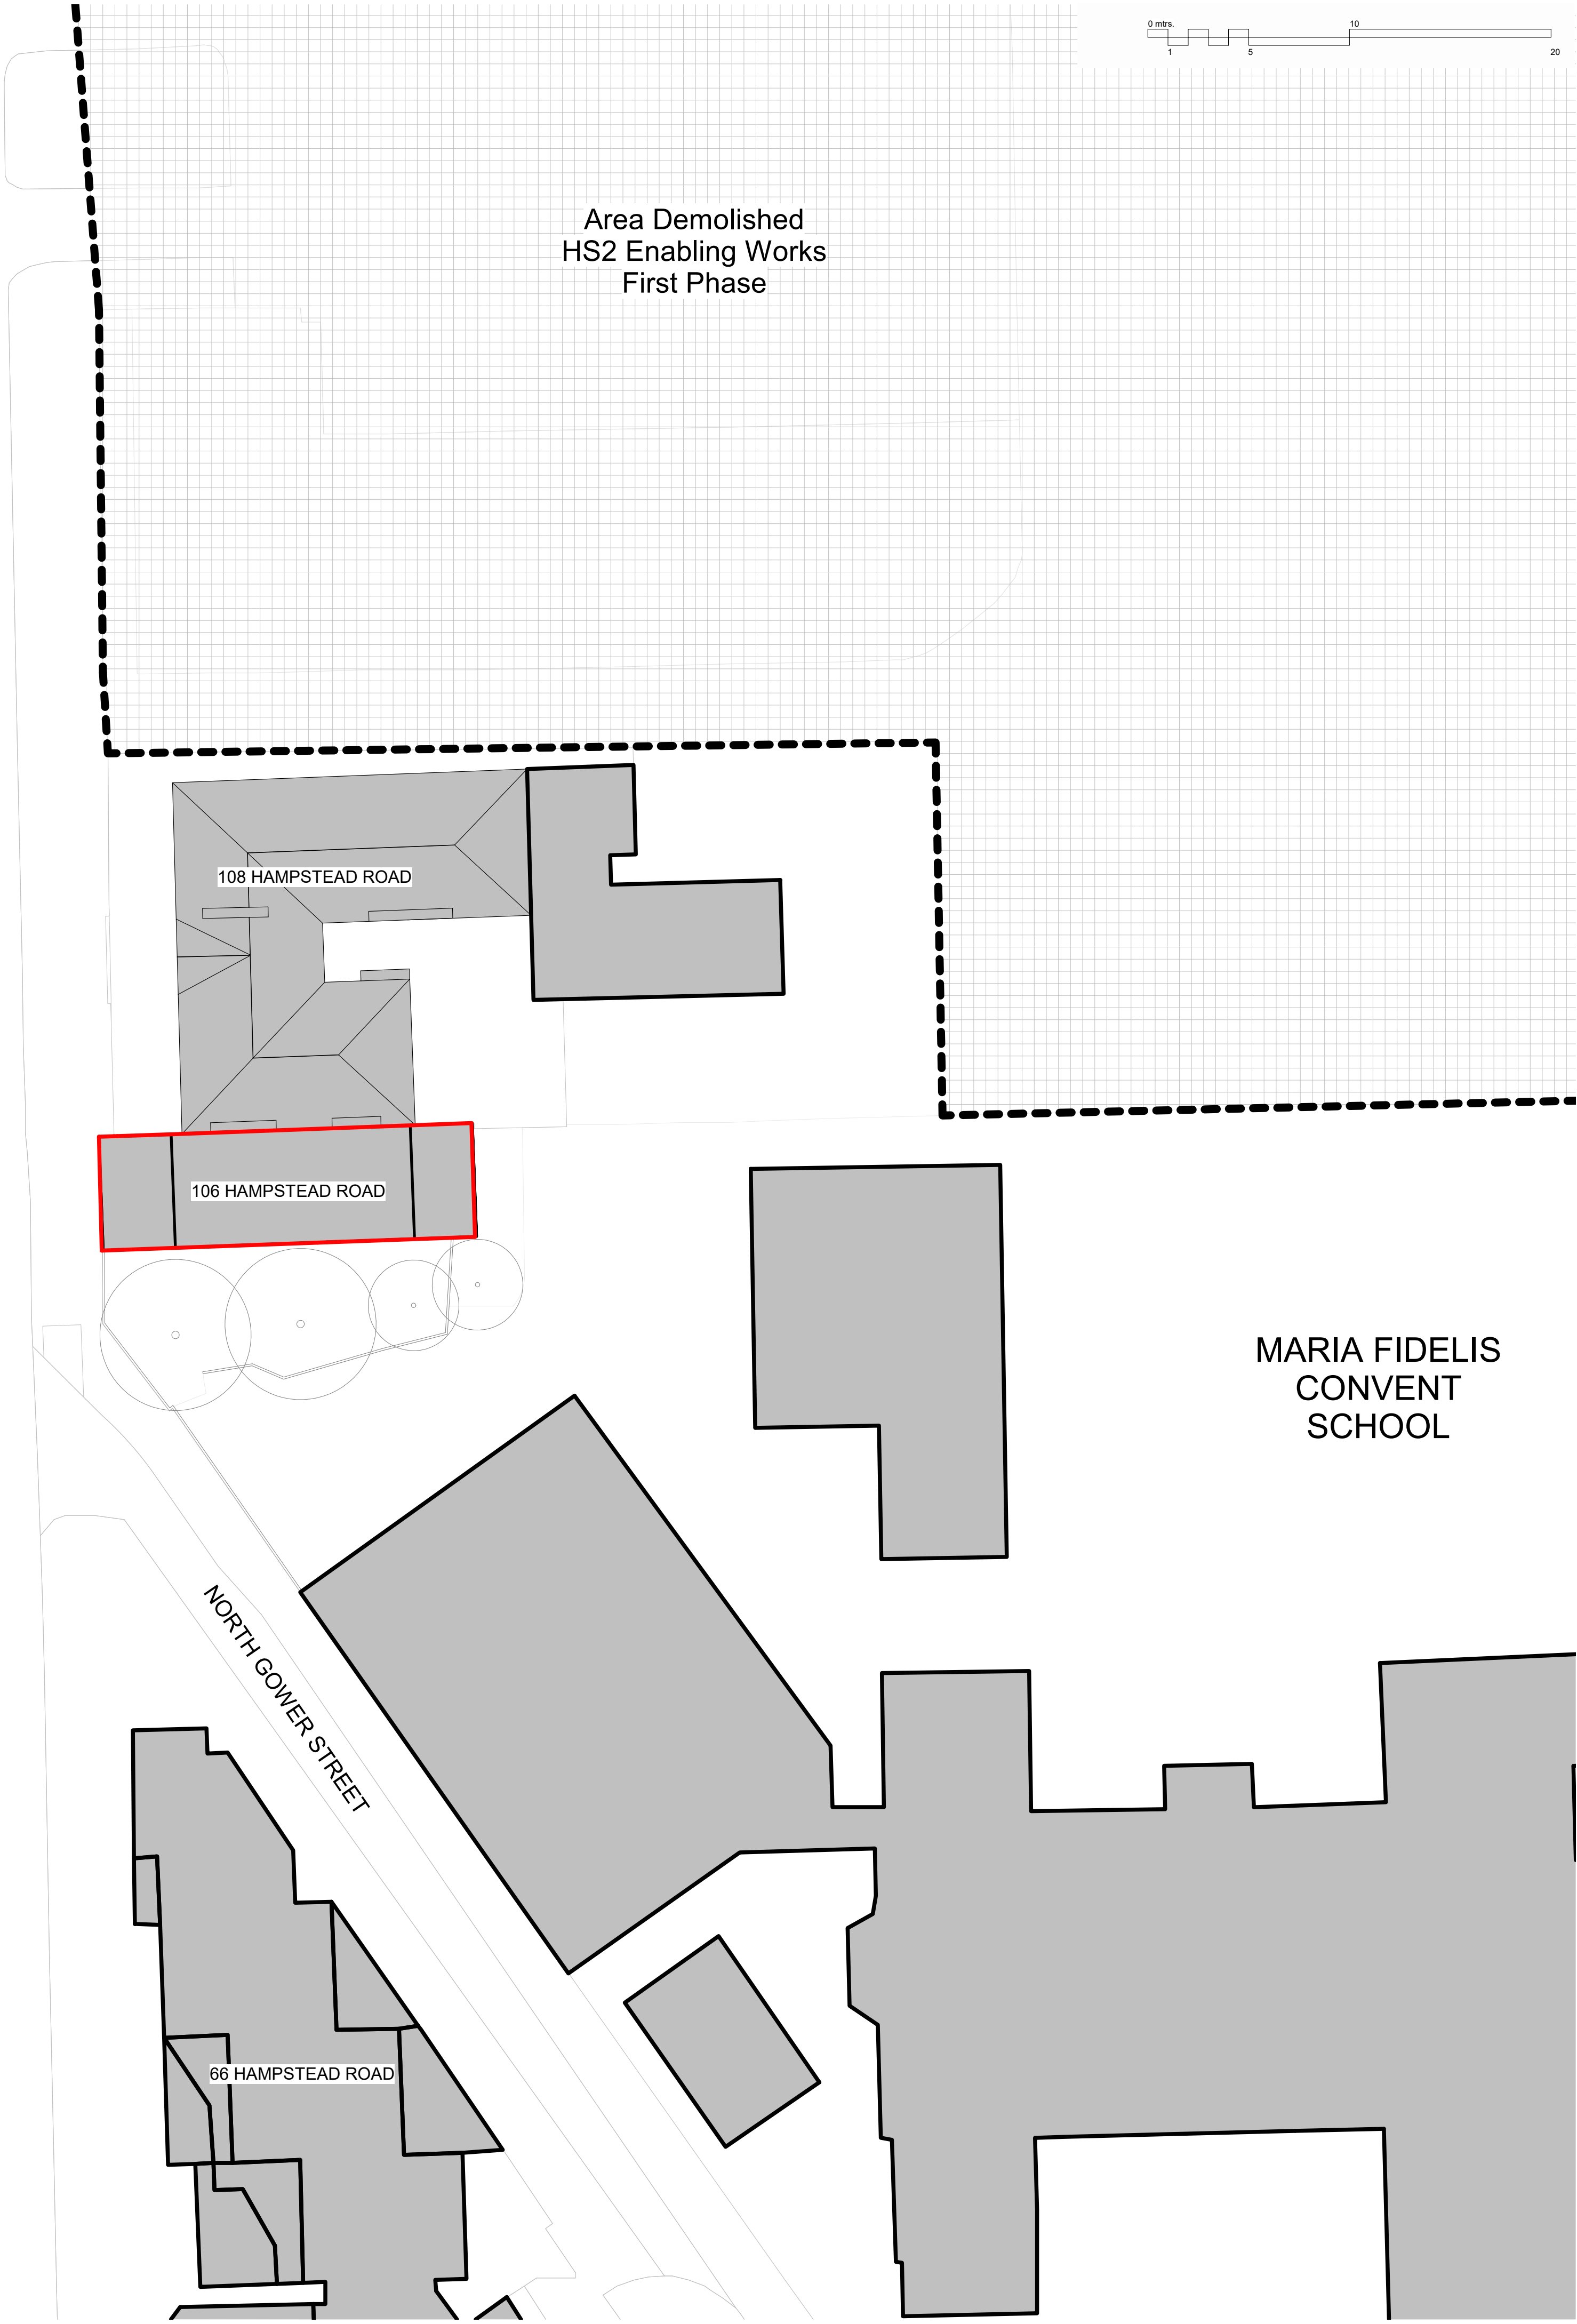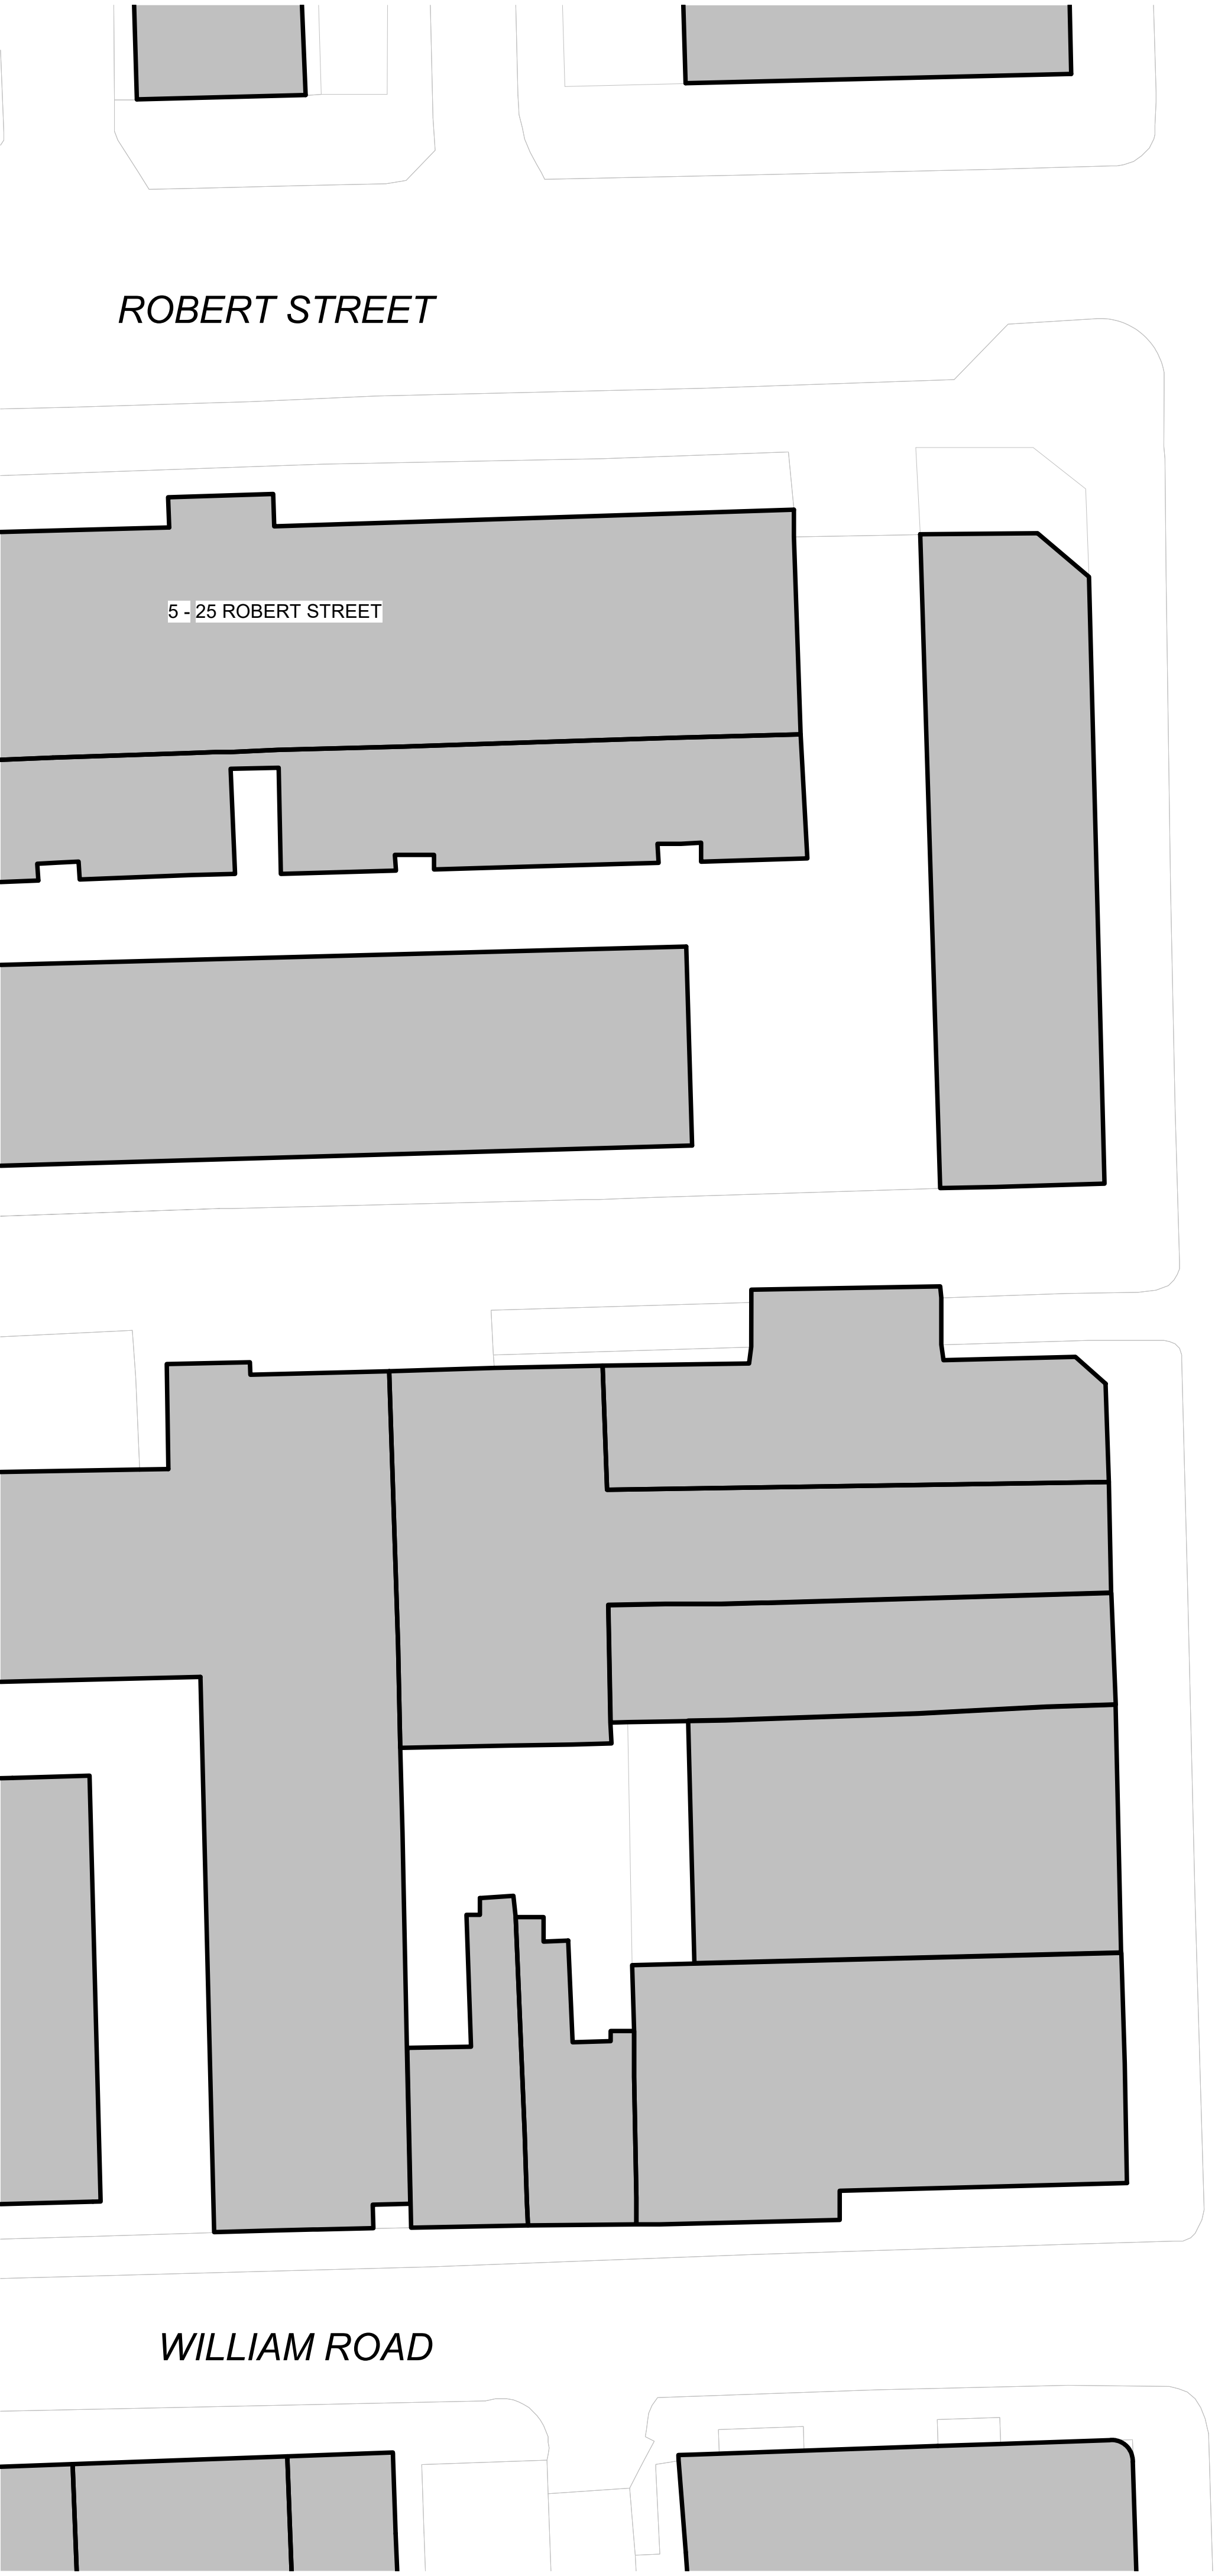

This drawing is protected under Copyright and at no time should any portion of this drawing be reproduced or copied without the permission of The Architect (Design Copyright Act 1968). This drawing must not be used for purposes other than that for which it is provided. It is supplied without liability for any errors or omissions and is subject to statutory consents. All drawings are to be read in conjunction with any relevant specifications, consultant, specialist and any other related information. Do not scale from this drawing. Information shown is subject to detailed site surveys with all dimensions to be verified on site prior to the commencement of any work or the production of any shop drawing. All dimensions are to be checked on site by, and remain the responsibility of, the contractor. All discrepancies are to be brought to the attention of The Architect immediately.

Application Site - 106 Hampstead Rd

P2	05.03.21	PD ISSUE	SD/AD	CS
P1	18.12.20	PD ISSUE	SD/AD	CS
REV	DATE	NOTE	DWN CHCK	

Services:
-


Structures:
-

Client:
Whitehall Park

Project:
106 Hampstead Road (PD)
106 Hampstead Rd, NW1


Drawing Title:
Existing Site Plan

Project No:	Sheet No:	Stage:
1005(PD)	005	PD Submission
Scale:	Paper Size:	Revision:
1 : 200	A1	P2
Drawn By:	Checked By:	Date of first Issue:
AD/SD	CS	26.11.20

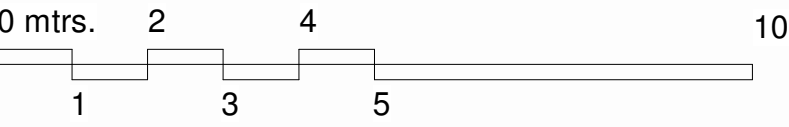


1:100 @ A1 / 1:200 @ A3

This drawing is protected under Copyright and at no time should any portion of this drawing be reproduced or copied without the permission of The Architect (Design Copyright Act 1968). This drawing must not be used for purposes other than that for which it is provided. It is supplied without liability for any errors or omissions and is subject to statutory consents. All drawings are to be read in conjunction with any relevant specifications, consultant, specialist and any other related information. Do not scale from this drawing. Information shown is subject to detailed site surveys with all dimensions to be verified on site prior to the commencement of any work or the production of any shop drawing. All dimensions are to be checked on site by, and remain the responsibility of, the contractor. All discrepancies are to be brought to the attention of The Architect immediately.

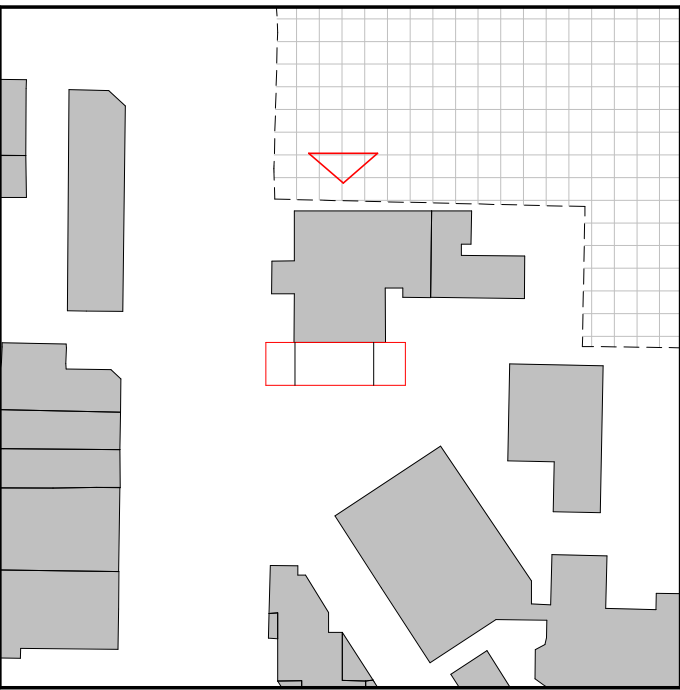

Key Plan
1:1000

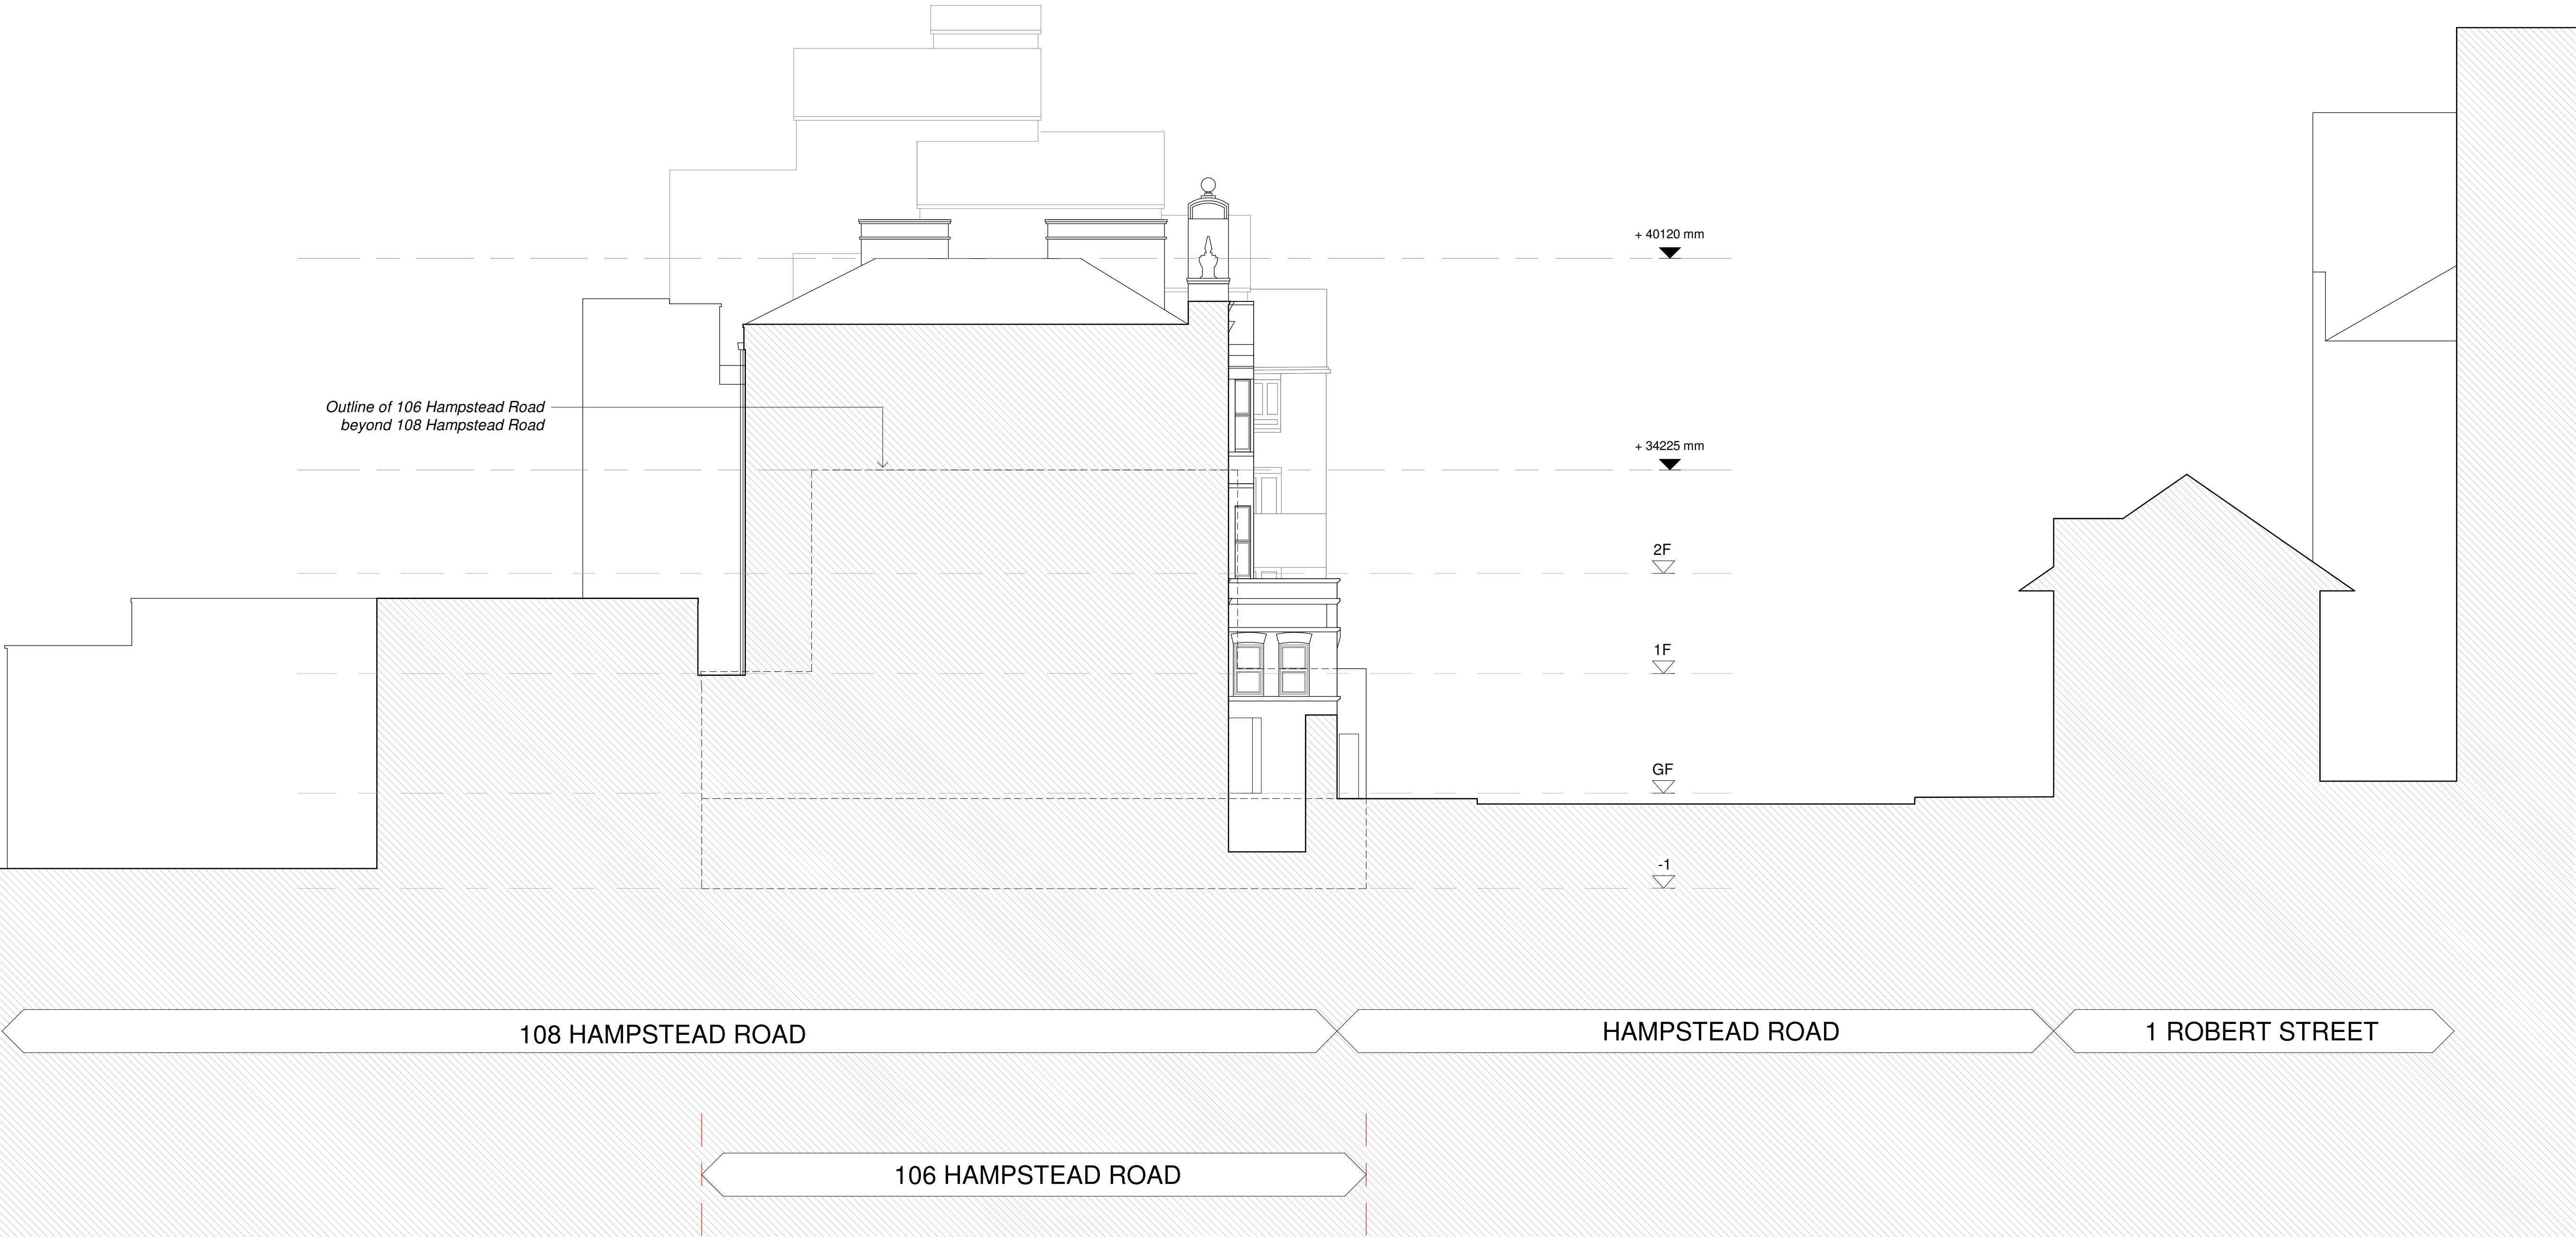

P2	05.03.21	PD ISSUE	SD/AD	CS
P1	18.12.20	PD ISSUE	SD/AD	CS
REV	DATE	NOTE	DWN CHCK	

Services:
-

Structures:
-

Client:
Whitehall Park


Project:
106 Hampstead Road (PD)
106 Hampstead Rd, NW1

Drawing Title:
Existing Elevations - North

Project No:	Sheet No:	Stage:
1005(PD)	020	PD Submission
Scale:	Paper Size:	Revision:
As indicated	A1	P2
Drawn By:	Checked By:	Date of first Issue:
AD/SD	CS	26.11.20




CLIVE SALL ARCHITECTURE Ltd.
2 Providence Yard
Ezra Street
London E2 7RJ

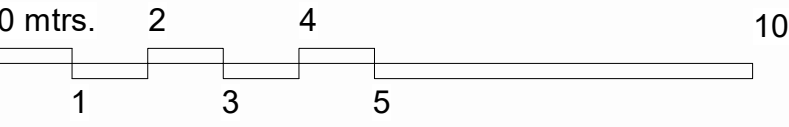


1:100 @ A1 / 1:200 @ A3

A1
A3

This drawing is protected under Copyright and at no time should any portion of this drawing be reproduced or copied without the permission of The Architect (Design Copyright Act 1968). This drawing must not be used for purposes other than that for which it is provided. It is supplied without liability for any errors or omissions and is subject to statutory consents. All drawings are to be read in conjunction with any relevant specifications, consultant, specialist and any other related information. Do not scale from this drawing. Information shown is subject to detailed site surveys with all dimensions to be verified on site prior to the commencement of any work or the production of any shop drawing. All dimensions are to be checked on site by, and remain the responsibility of, the contractor. All discrepancies are to be brought to the attention of The Architect immediately.

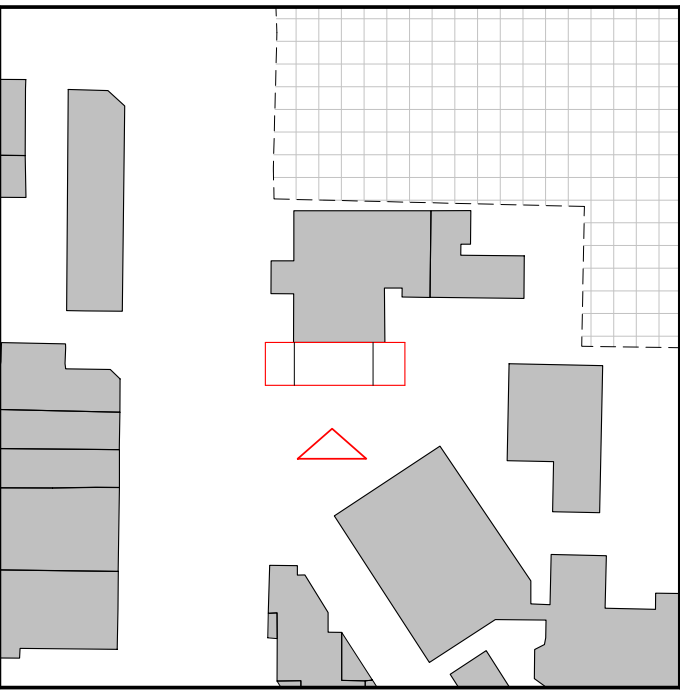

Key Plan
1:1000

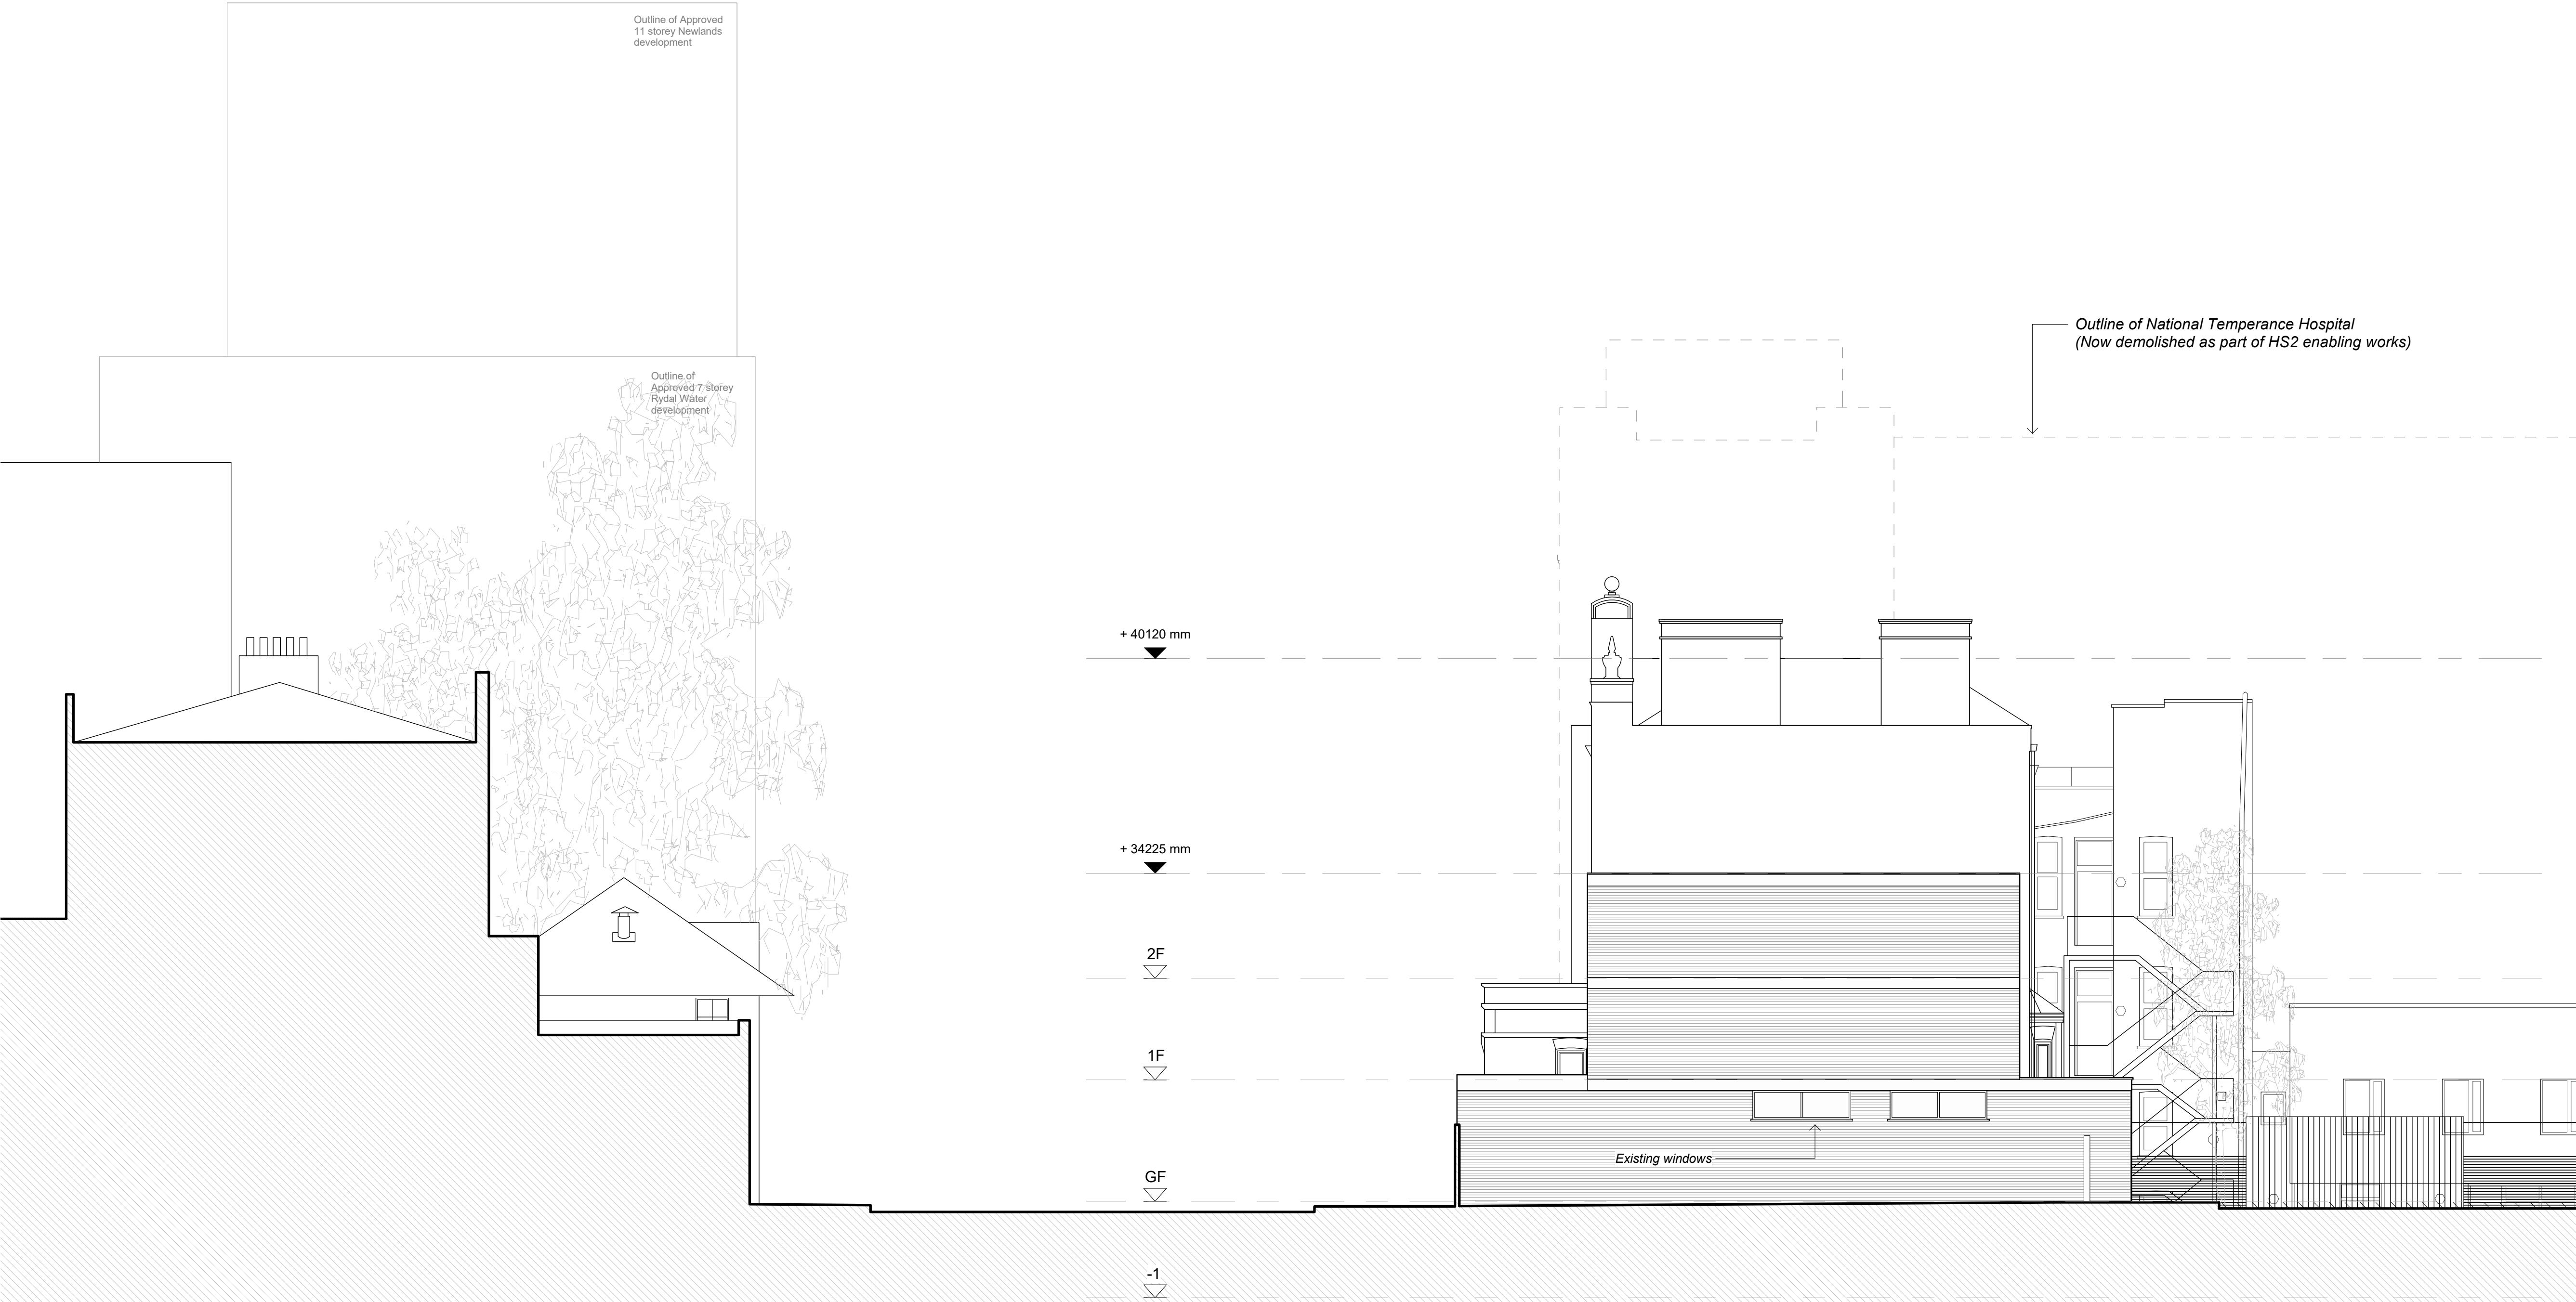

P2	05.03.21	PD ISSUE	SD/AD	CS
P1	18.12.20	PD ISSUE	SD/AD	CS
REV	DATE	NOTE	DWN CHCK	

Services:
-

Structures:
-

Client:
Whitehall Park

Project:
106 Hampstead Road (PD)
106 Hampstead Rd, NW1

Drawing Title:
Existing Elevations - South


Project No:	Sheet No:	Stage:
1005(PD)	021	PD Submission
Scale:	Paper Size:	Revision:
As indicated	A1	P2
Drawn By:	Checked By:	Date of first Issue:
AD/SD	CS	26.11.20



CLIVE SALL ARCHITECTURE Ltd.
2 Providence Yard
Ezra Street
London E2 7RJ

© Copyright CLIVE SALL ARCHITECTURE LTD 2019

This drawing is protected under Copyright and at no time should any portion of this drawing be reproduced or copied without the permission of The Architect (Design Copyright Act 1968). This drawing must not be used for purposes other than that for which it is provided. It is supplied without liability for any errors or omissions and is subject to statutory consents. All drawings are to be read in conjunction with any relevant specifications, consultant, specialist and any other related information. Do not scale from this drawing. Information shown is subject to detailed site surveys with all dimensions to be verified on site prior to the commencement of any work or the production of any shop drawing. All dimensions are to be checked on site by, and remain the responsibility of, the contractor. All discrepancies are to be brought to the attention of The Architect immediately.

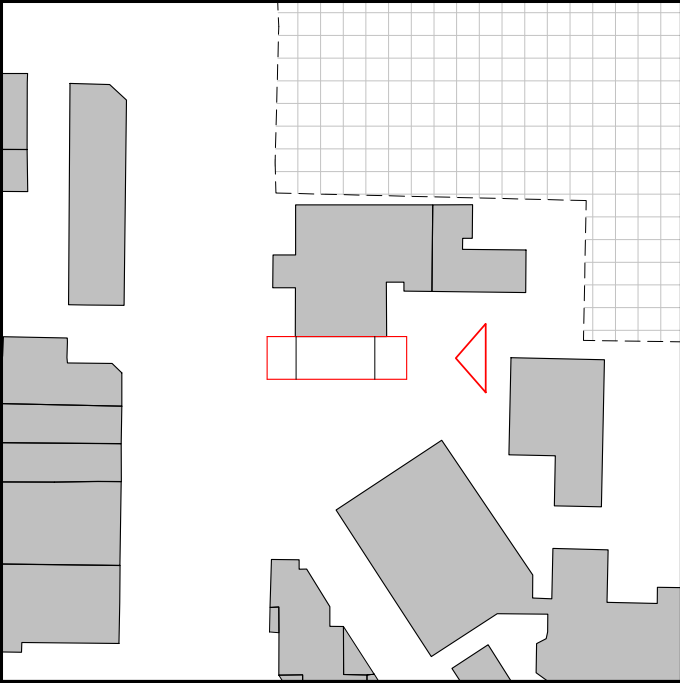

Key Plan
1:1000

Outline of National Temperance Hospital
(Now demolished as part of HS2 enabling works)



P2	05.03.21	PD ISSUE	SD/AD	CS
P1	18.12.20	PD ISSUE	SD/AD	CS
REV	DATE	NOTE	DWN CHCK	

Services:
-

Structures:
-

Client:
Whitehall Park

Project:
106 Hampstead Road (PD)
106 Hampstead Rd, NW1

Drawing Title:
Existing Elevations - East

Project No:	Sheet No:	Stage:
1005(PD)	022	PD Submission
Scale:	Paper Size:	Revision:
As indicated	A1	P2
Drawn By:	Checked By:	Date of first Issue:
AD/SD	CS	26.11.20




CLIVE SALL ARCHITECTURE Ltd.
2 Providence Yard
Ezra Street
London E2 7RJ




1:100 @ A1 / 1:200 @ A3

This drawing is protected under Copyright and at no time should any portion of this drawing be reproduced or copied without the permission of The Architect (Design Copyright Act 1968). This drawing must not be used for purposes other than that for which it is provided. It is supplied without liability for any errors or omissions and is subject to statutory consents. All drawings are to be read in conjunction with any relevant specifications, consultant, specialist and any other related information. Do not scale from this drawing. Information shown is subject to detailed site surveys with all dimensions to be verified on site prior to the commencement of any work or the production of any shop drawing. All dimensions are to be checked on site by, and remain the responsibility of, the contractor. All discrepancies are to be brought to the attention of The Architect immediately.

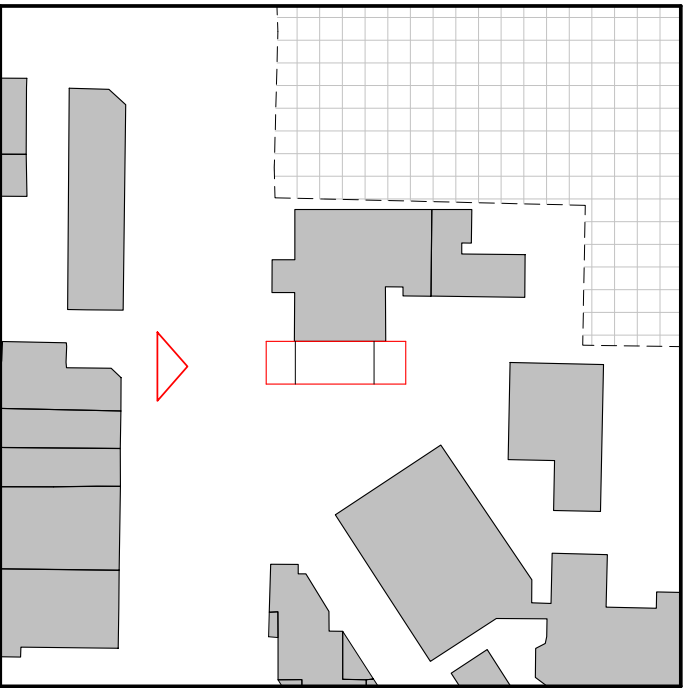

Key Plan
1:1000

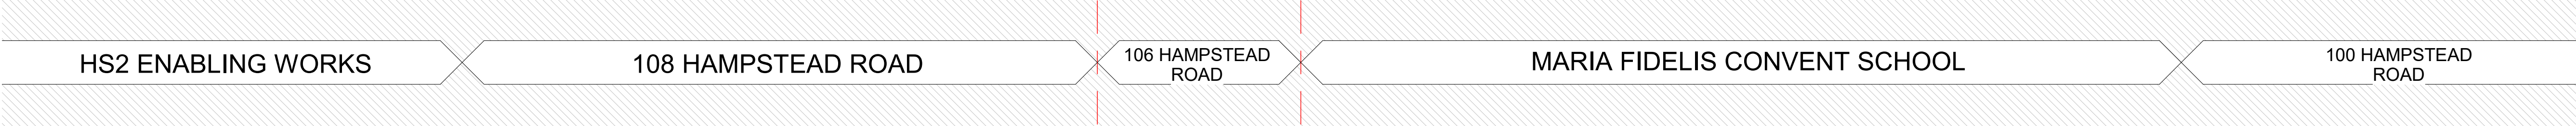

P2	05.03.21	PD ISSUE	SD/AD CS
P1	18.12.20	PD ISSUE	SD/AD CS
REV	DATE	NOTE	DWN CHCK

Services:

-

Structures:

-

Client:

Whitehall Park

Project:

106 Hampstead Road (PD)
106 Hampstead Rd, NW1

Drawing Title:

Existing Elevations - West



Project No:	Sheet No:	Stage:
1005(PD)	023	PD Submission
Scale:	Paper Size:	Revision:
As indicated	A1	P2
Drawn By:	Checked By:	Date of first Issue:
AD/SD	CS	26.11.20



CLIVE SALL ARCHITECTURE Ltd.


2 Providence Yard
Ezra Street
London E2 7RJ

Note:
This drawing is protected under Copyright and at no time should any portion of this drawing be reproduced or copied without the permission of The Architect (Design Copyright Act 1968). This drawing must not be used for purposes other than that for which it is provided. It is supplied without liability for any errors or omissions and is subject to statutory consents. All drawings are to be read in conjunction with any relevant specifications, consultant and specialist information. Do not scale from this drawing. Information shown is subject to detailed site surveys. All dimensions are to be checked on site by, and remain the responsibility of, the contractor. All discrepancies are to be brought to the attention of The Architect.

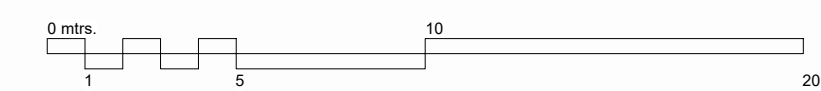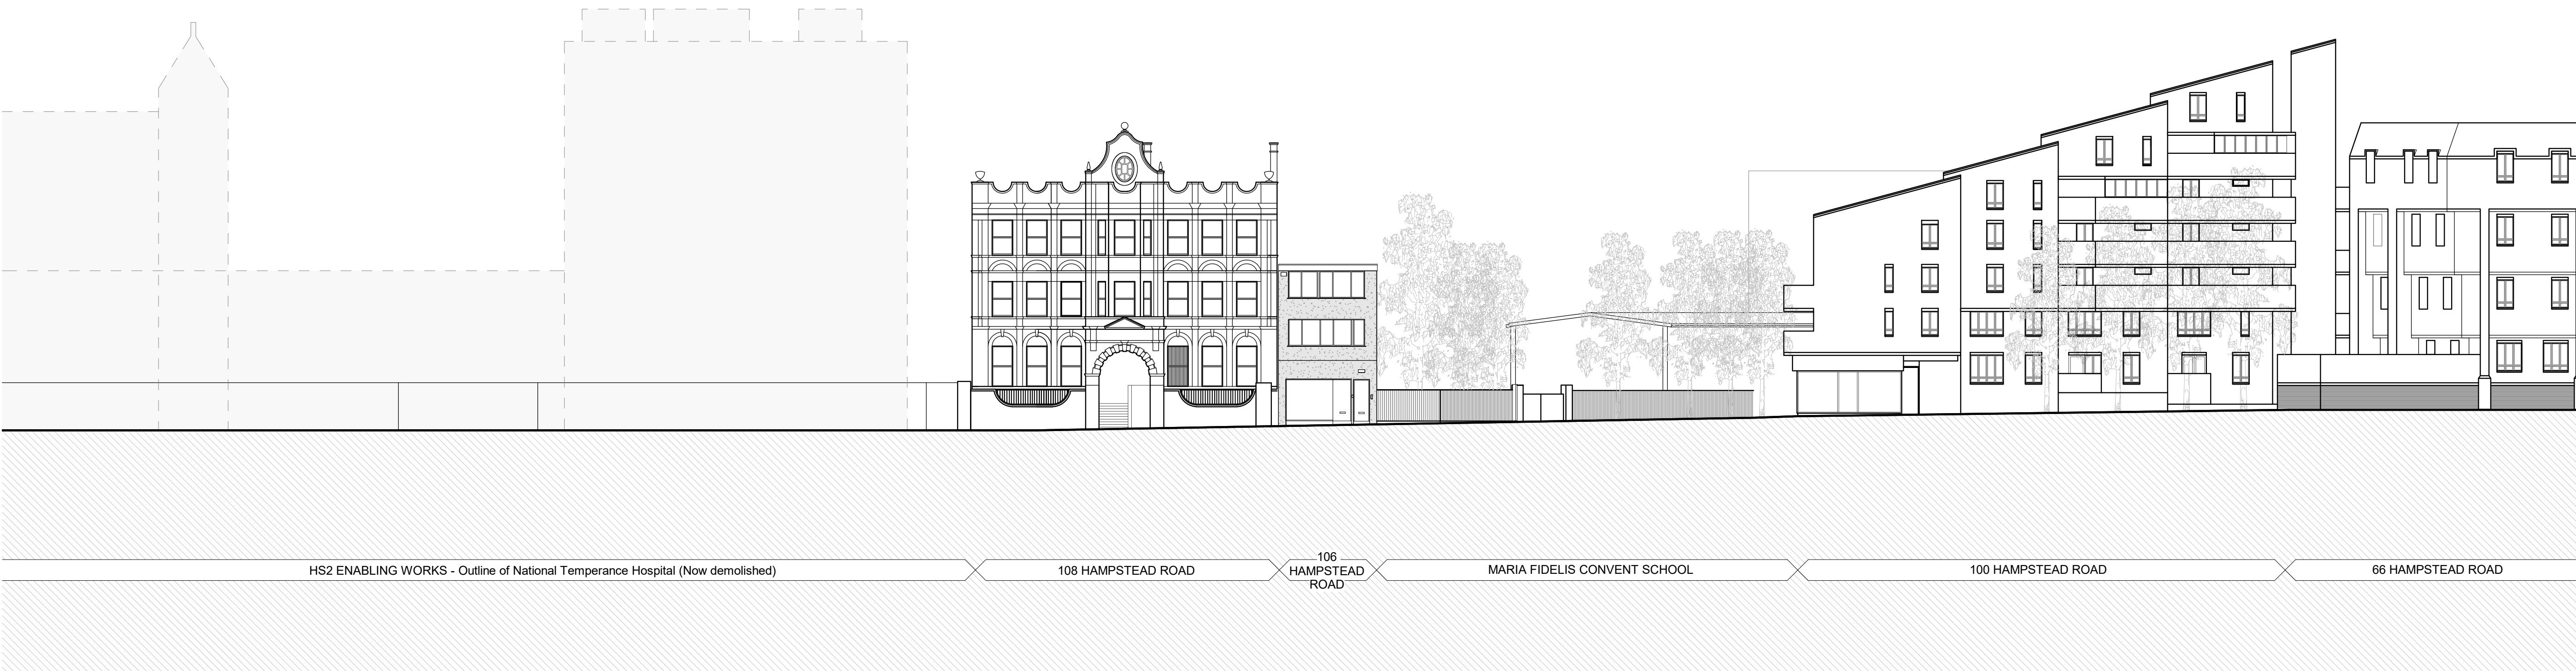

P2 05.03.21 PD ISSUE		SD/AD CS			
P1 18.12.20 PD ISSUE		SD/AD CS			
drawing status					
PD Submission					
2 providence yard020 70337855 E2 7RJ		CLIVE SALL ARCHITECTURE			
project Whitehall Park 106 Hampstead Road (PD)		drawn AD/SD	audited CS	scale 1 : 200@ A1	date 26.11.20
dwg title Existing Street Elevation		job no. 1005(PD)	drg no. 024	rev P2	

This drawing is protected under Copyright and at no time should any portion of this drawing be reproduced or copied without the permission of The Architect (Design Copyright Act 1968). This drawing must not be used for purposes other than that for which it is provided. It is supplied without liability for any errors or omissions and is subject to statutory consents. All drawings are to be read in conjunction with any relevant specifications, consultant, specialist and any other related information. Do not scale from this drawing. Information shown is subject to detailed site surveys with all dimensions to be verified on site prior to the commencement of any work or the production of any shop drawing. All dimensions are to be checked on site by, and remain the responsibility of, the contractor. All discrepancies are to be brought to the attention of The Architect immediately.

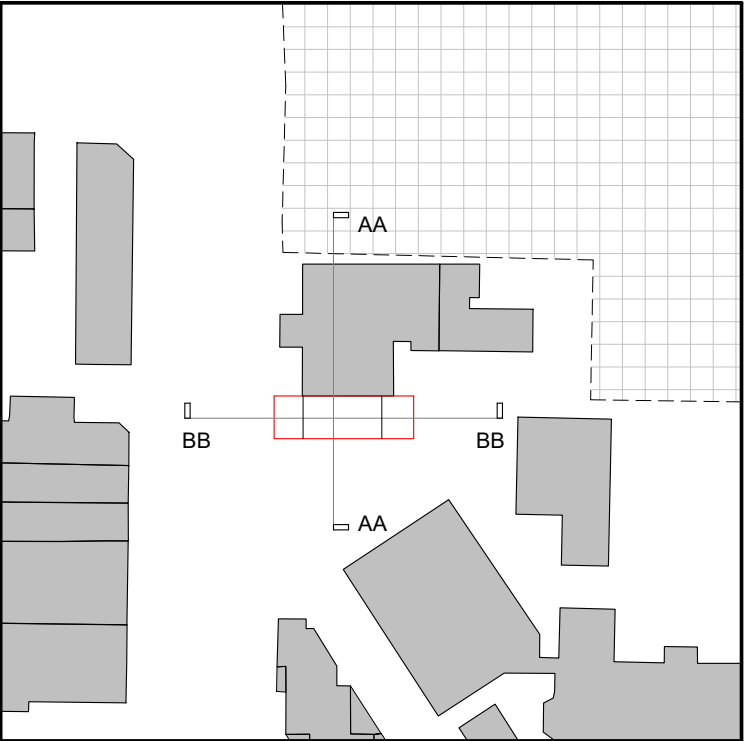

Key Plan
1:1000

P2	05.03.21	PD ISSUE	SD/AD CS
P1	18.12.20	PD ISSUE	SD/AD CS
REV	DATE	NOTE	DWN CHCK

Services:

-

Structures:

-

Client:

Whitehall Park

Project:

106 Hampstead Road (PD)
106 Hampstead Rd, NW1

Drawing Title:

Existing Sections AA BB


Project No:	Sheet No:	Stage:
1005(PD)	030	PD Submission
Scale:	Paper Size:	Revision:
As indicated	A1	P2
Drawn By:	Checked By:	Date of first Issue:
SD	CS	26.11.20



CLIVE SALL ARCHITECTURE Ltd.


2 Providence Yard
Ezra Street
London E2 7RJ

© Copyright CLIVE SALL ARCHITECTURE LTD 2019

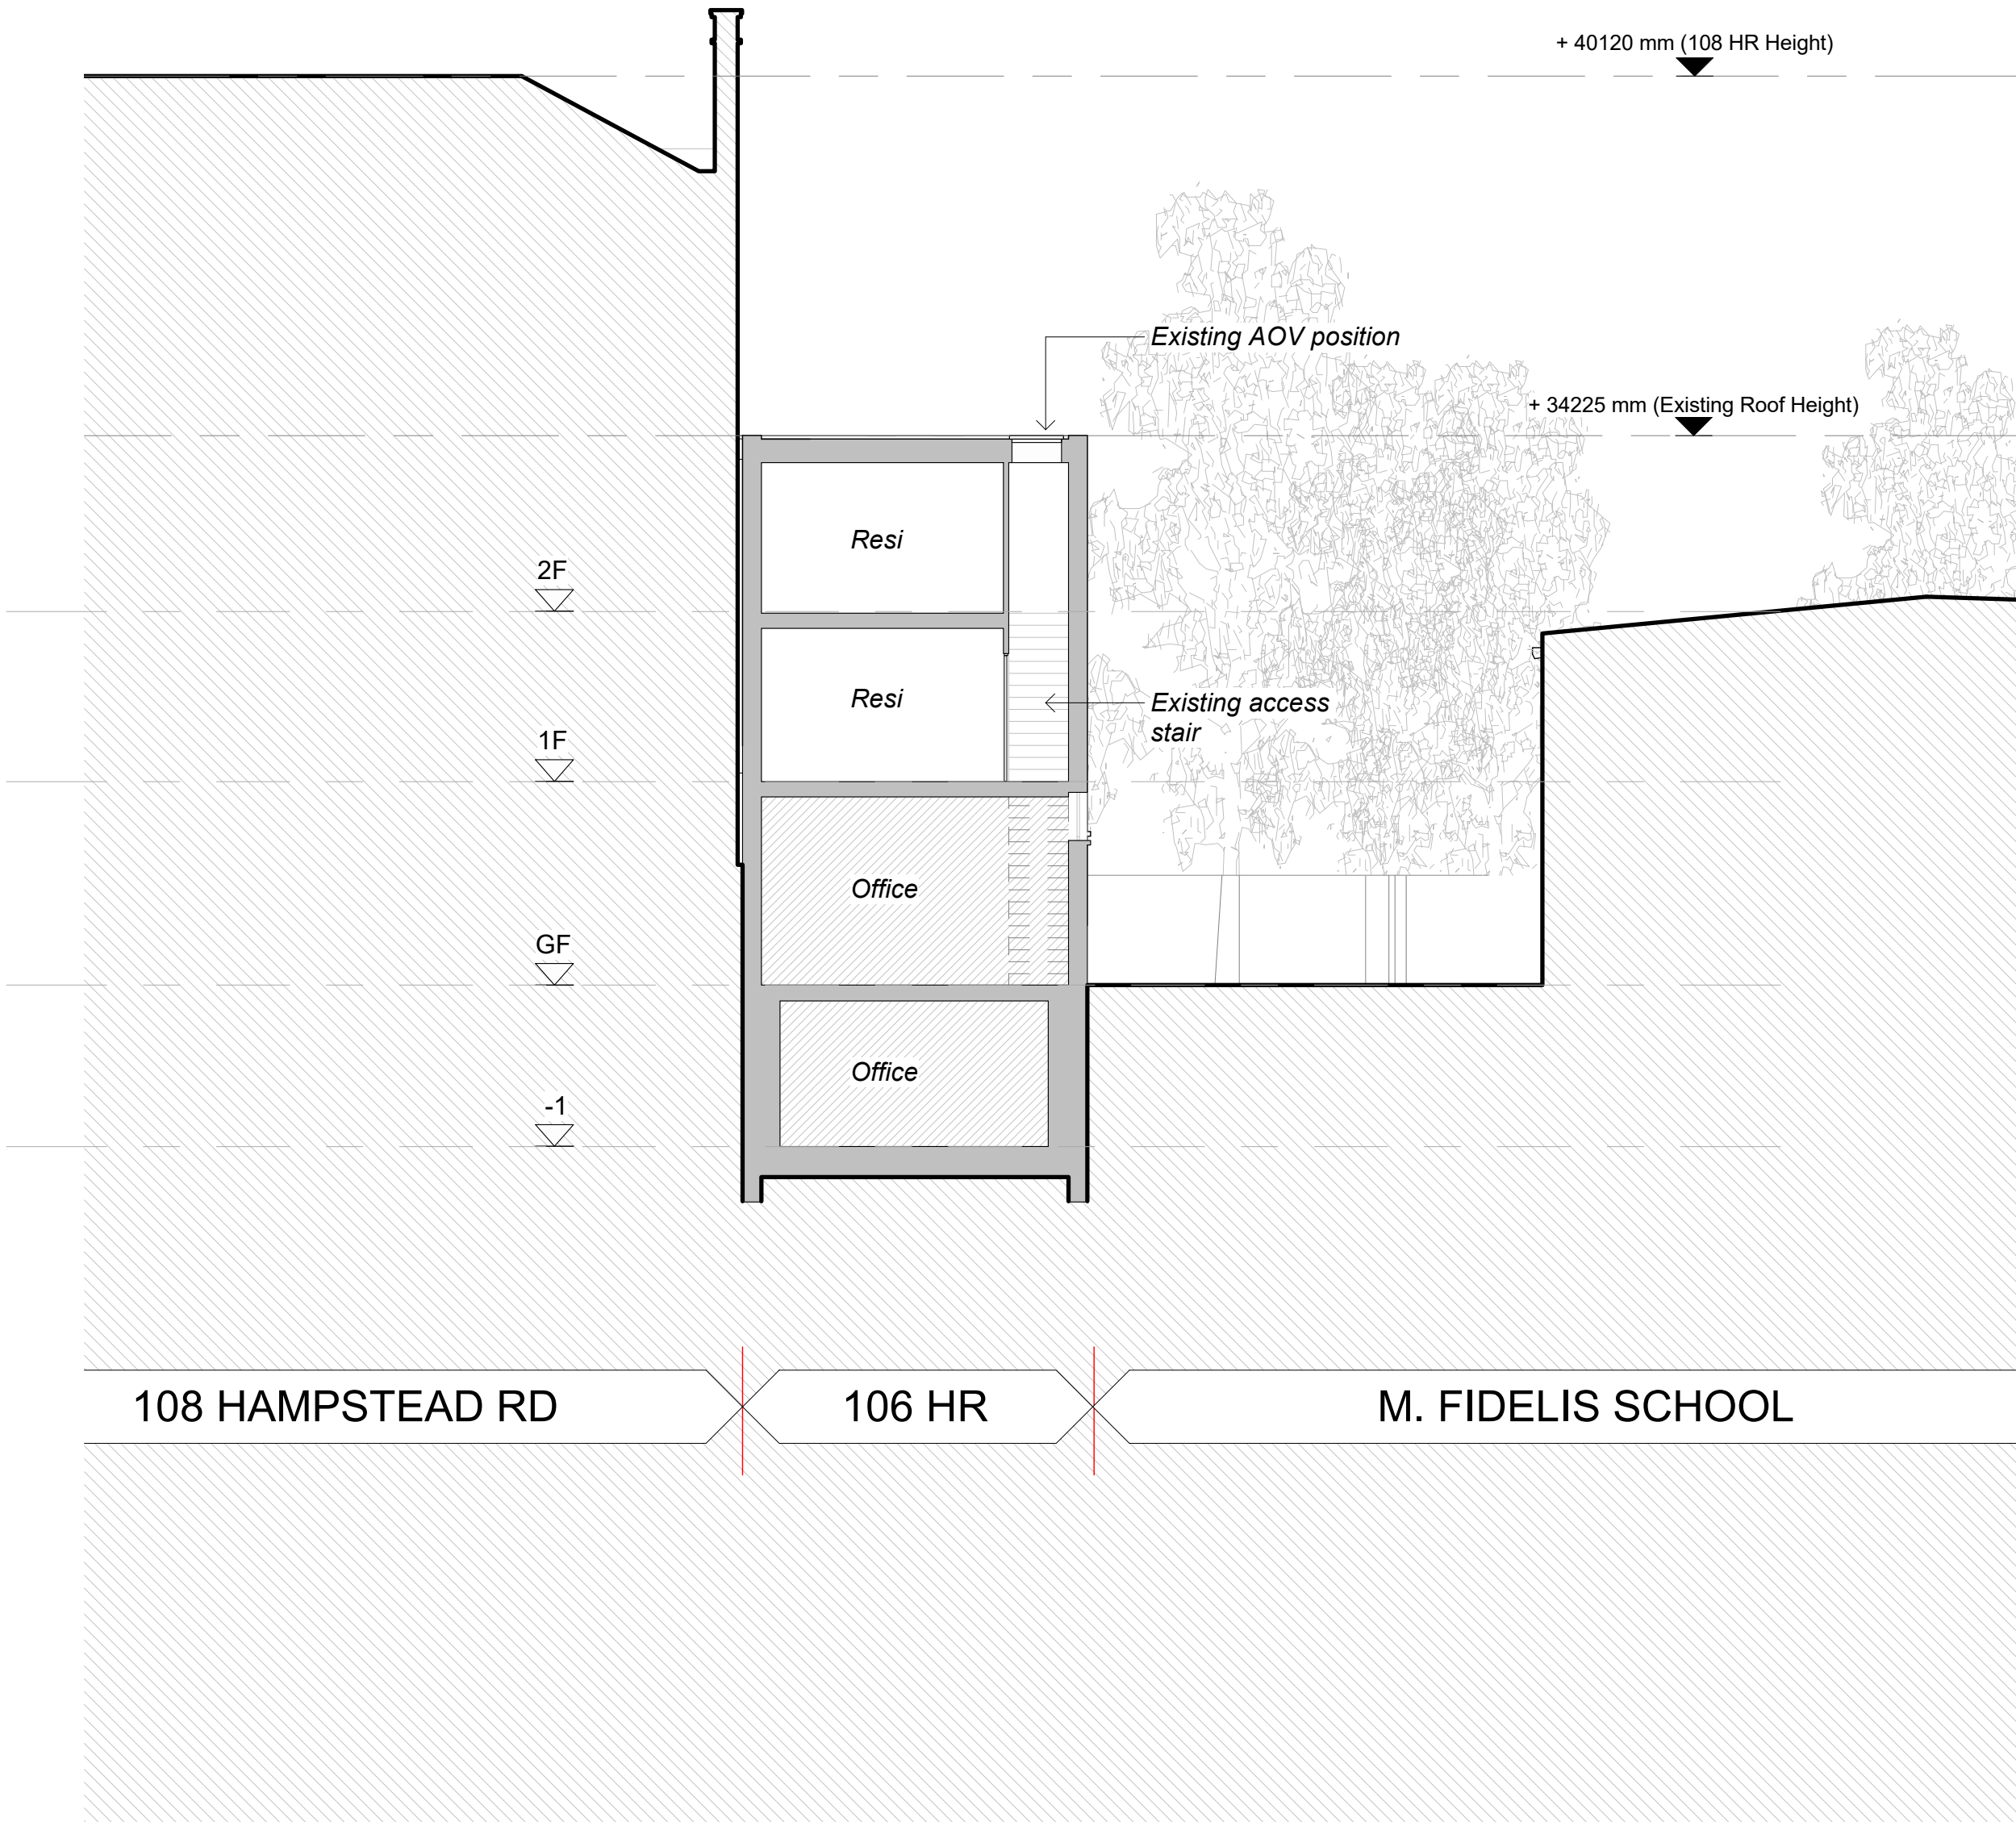


Section AA_Existing

1 : 100

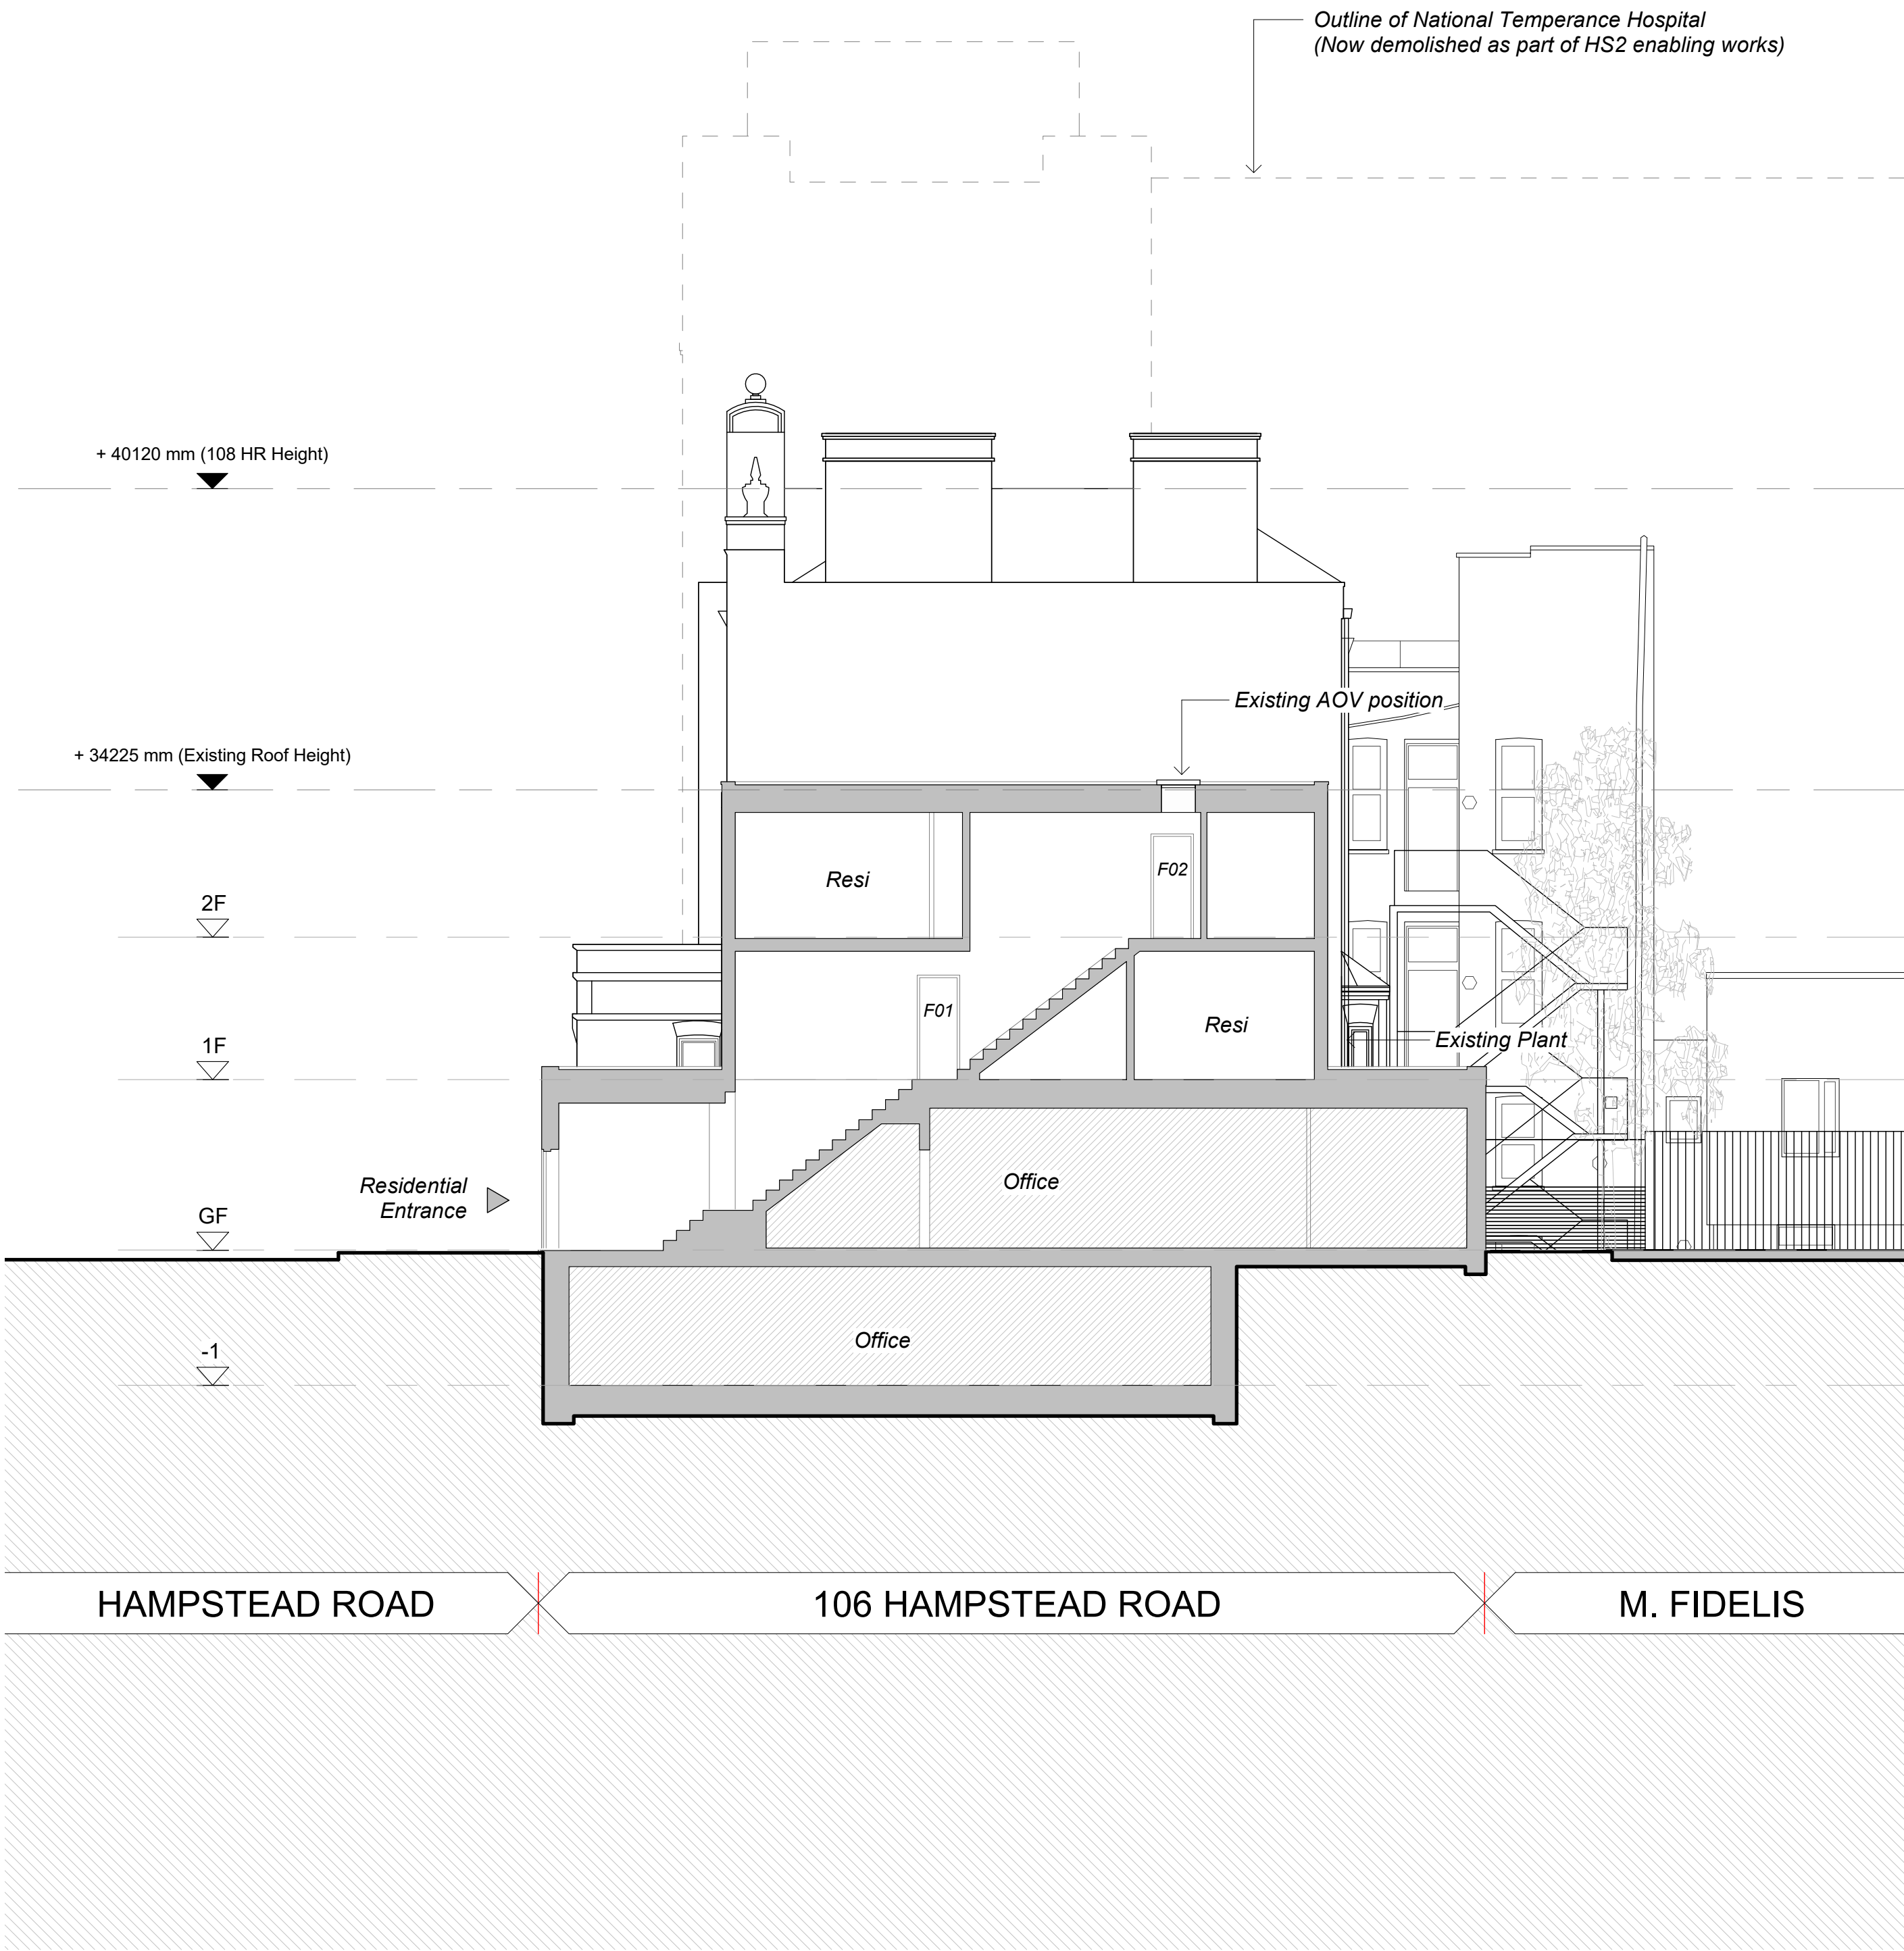


Section BB_Existing

1 : 100

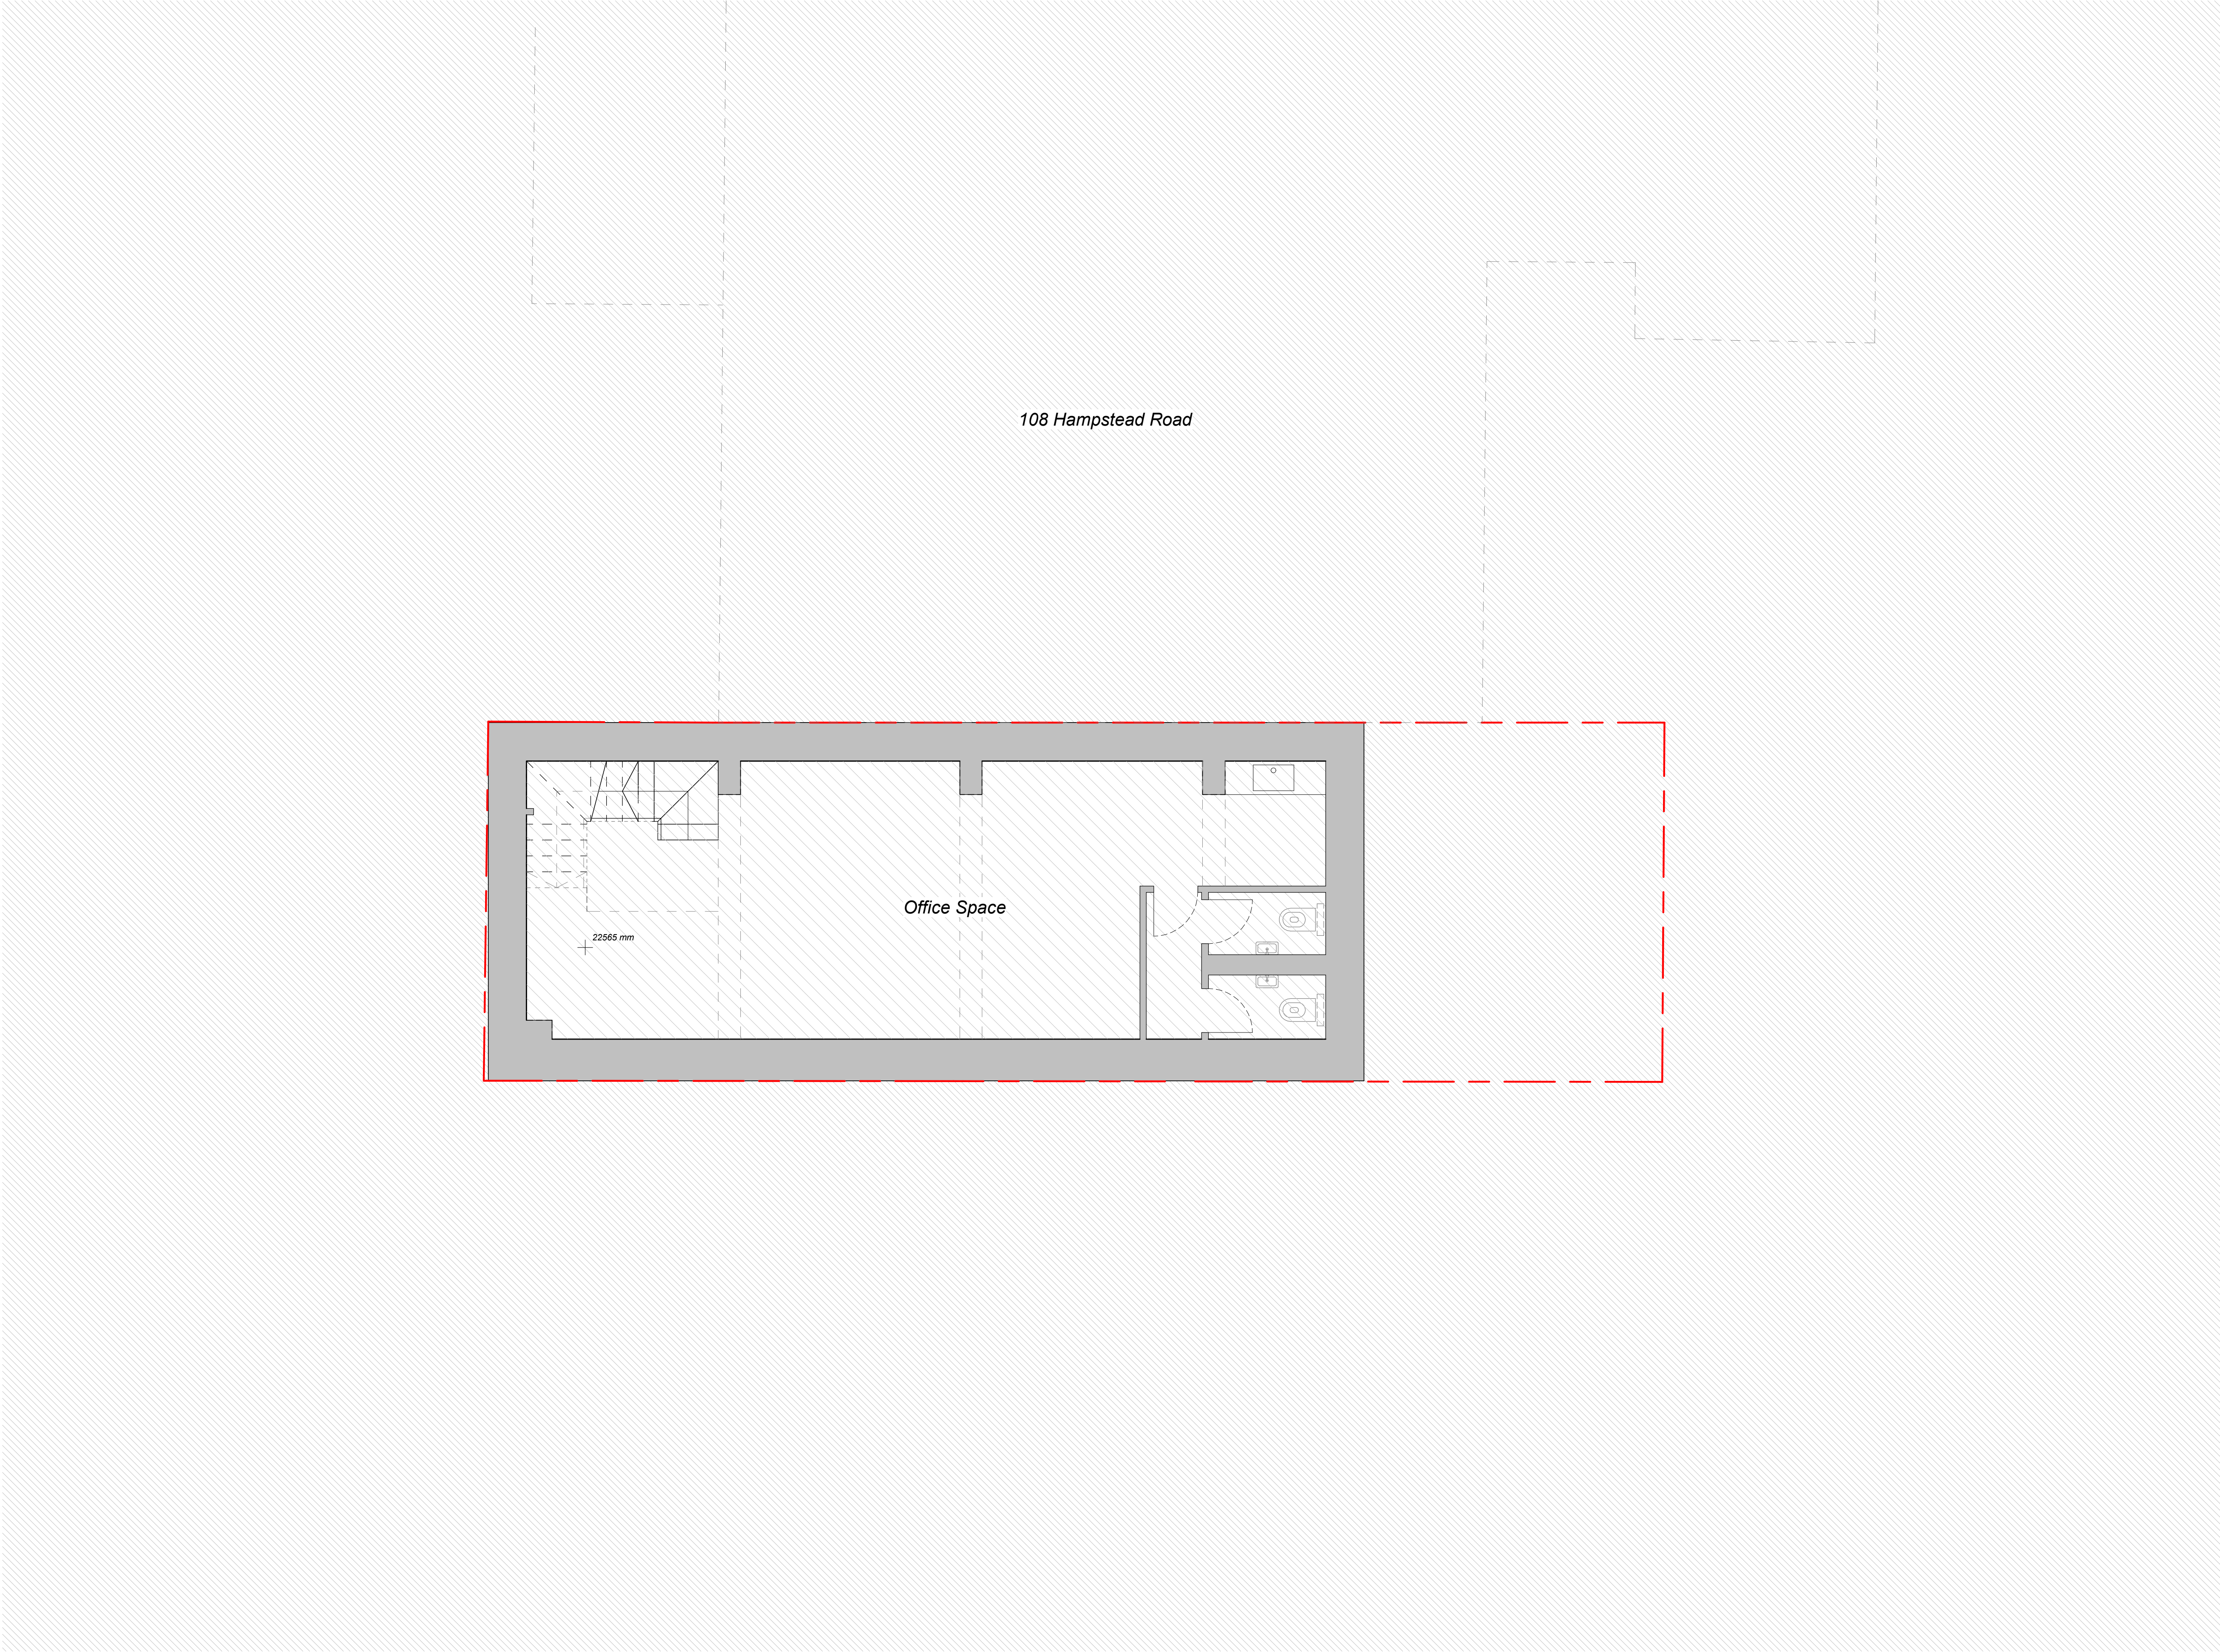

Lower Ground Floor
1 : 50

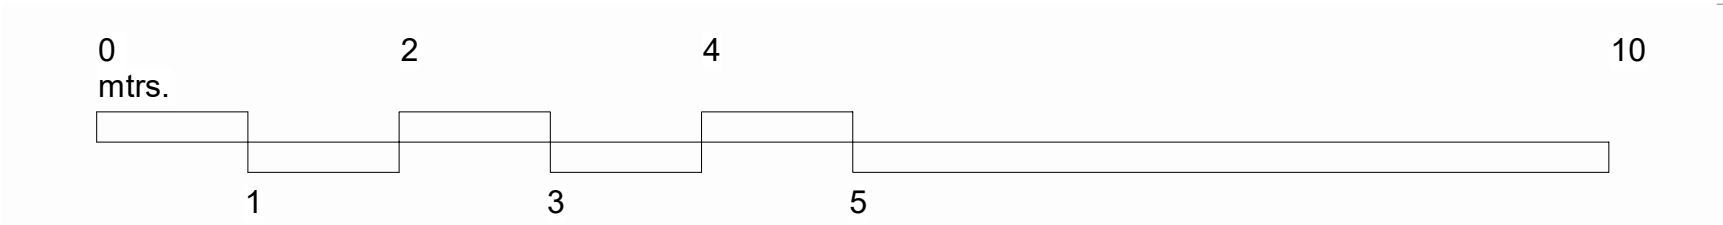

This drawing is protected under Copyright and at no time should any portion of this drawing be reproduced or copied without the permission of The Architect (Design Copyright Act 1968). This drawing must not be used for purposes other than that for which it is provided. It is supplied without liability for any errors or omissions and is subject to statutory consents. All drawings are to be read in conjunction with any relevant specifications, consultant, specialist and any other related information. Do not scale from this drawing. Information shown is subject to detailed site surveys with all dimensions to be verified on site prior to the commencement of any work or the production of any shop drawing. All dimensions are to be checked on site by, and remain the responsibility of, the contractor. All discrepancies are to be brought to the attention of The Architect immediately.

P2	05.03.21	PD ISSUE	SD/AD	CS
P1	18.12.20	PD ISSUE	SD/AD	CS
REV	DATE	NOTE	DWN CHCK	

Services:
-

Structures:
-

Client:
Whitehall Park

Project:
106 Hampstead Road (PD)
106 Hampstead Rd, NW1

Drawing Title:
Existing Basement Plan



Project No:	Sheet No:	Stage:
1005(PD)	050	PD Submission
Scale:	Paper Size:	Revision:
1 : 50	A1	P2
Drawn By:	Checked By:	Date of first Issue:
AD/SD	CS	26.11.20



CLIVE SALL ARCHITECTURE Ltd.
2 Providence Yard
Ezra Street
London E2 7RJ

Ground Floor
1 : 50

Hampstead Road

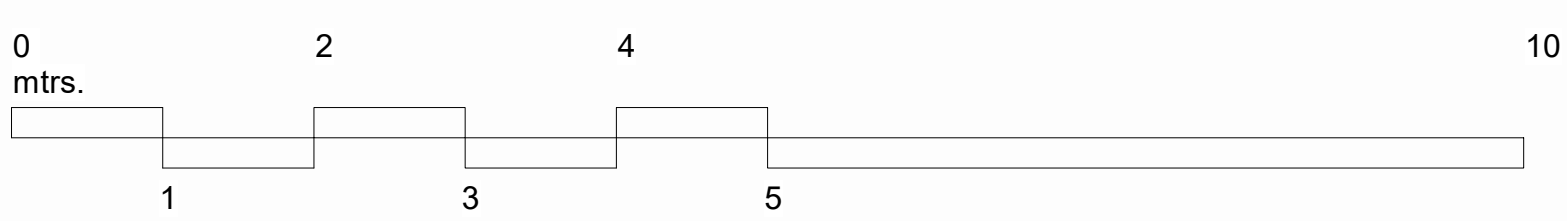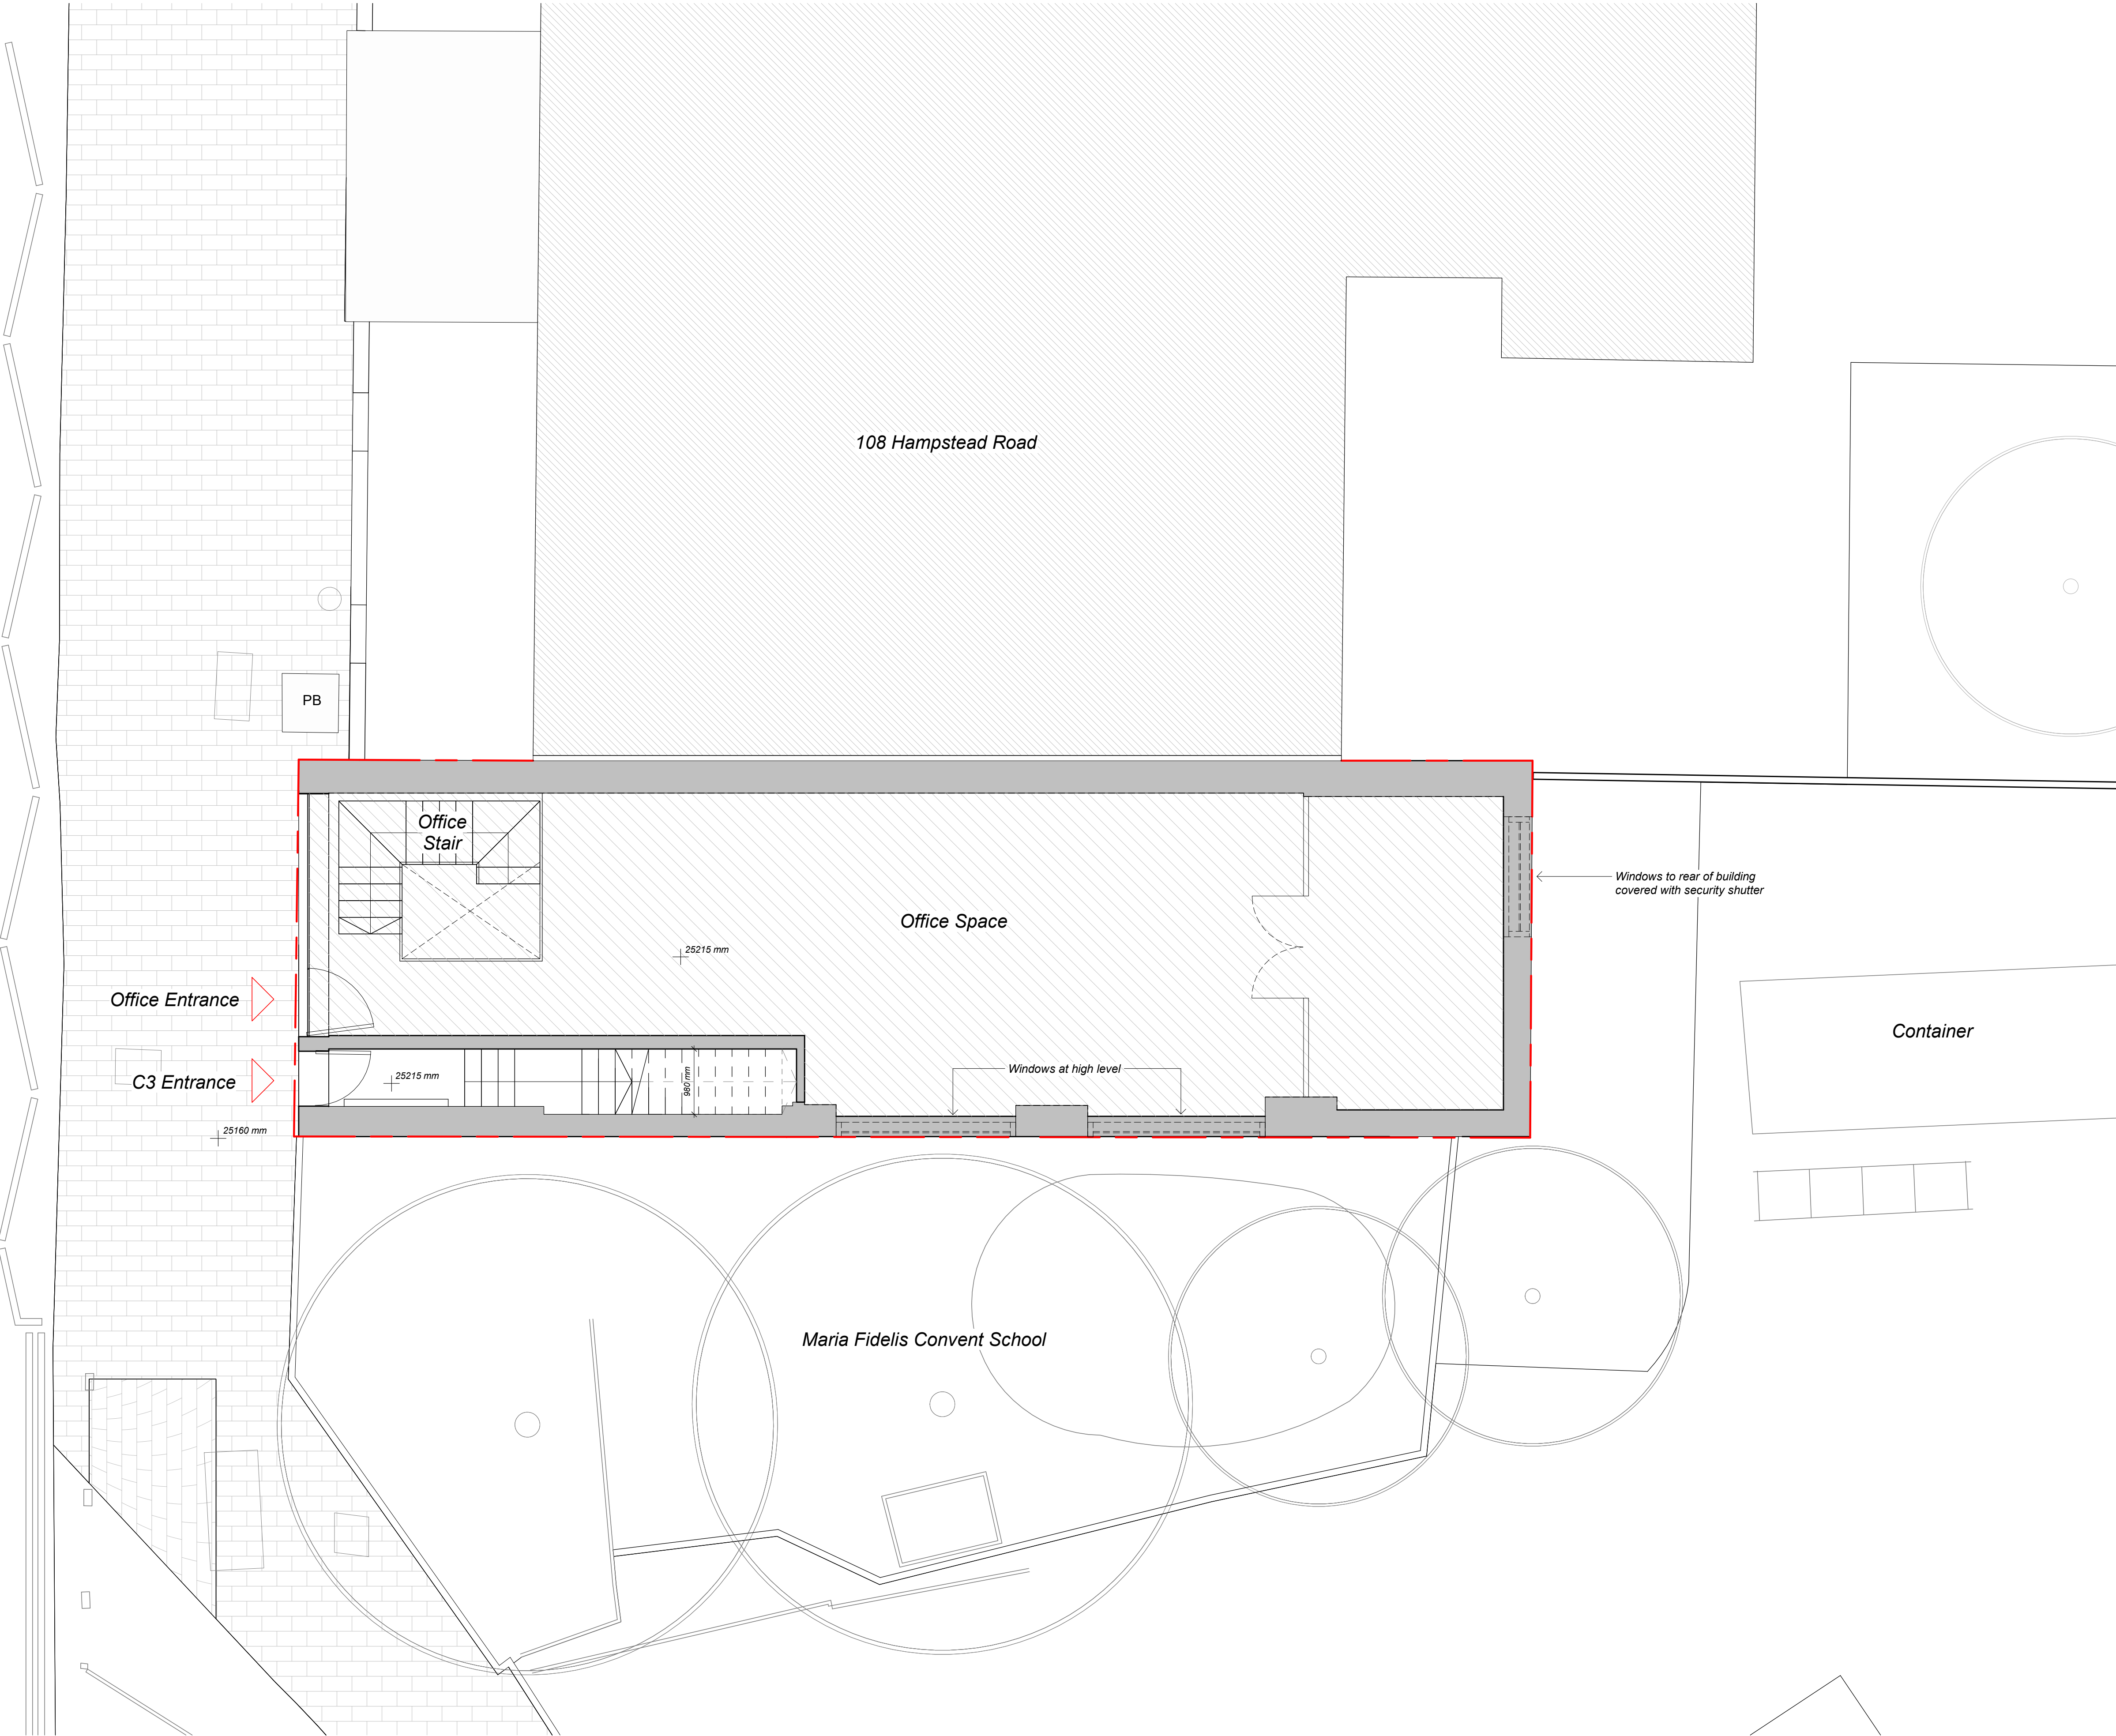

This drawing is protected under Copyright and at no time should any portion of this drawing be reproduced or copied without the permission of The Architect (Design Copyright Act 1968). This drawing must not be used for purposes other than that for which it is provided. It is supplied without liability for any errors or omissions and is subject to statutory consents. All drawings are to be read in conjunction with any relevant specifications, consultant, specialist and any other related information. Do not scale from this drawing. Information shown is subject to detailed site surveys with all dimensions to be verified on site prior to the commencement of any work or the production of any shop drawing. All dimensions are to be checked on site by, and remain the responsibility of, the contractor. All discrepancies are to be brought to the attention of The Architect immediately.

P2	05.03.21	PD ISSUE	SD/AD CS
P1	18.12.20	PD ISSUE	SD/AD CS
REV	DATE	NOTE	DWN CHCK

Services:
-

Structures:
-

Client:
Whitehall Park


Project:
106 Hampstead Road (PD)
106 Hampstead Rd, NW1

Drawing Title:
Existing Ground Floor Plan

Project No:	Sheet No:	Stage:
1005(PD)	051	PD Submission
Scale:	Paper Size:	Revision:
1 : 50	A1	P2
Drawn By:	Checked By:	Date of first Issue:
AD/SD	CS	26.11.20



CLIVE SALL ARCHITECTURE Ltd.
2 Providence Yard
Ezra Street
London E2 7RJ

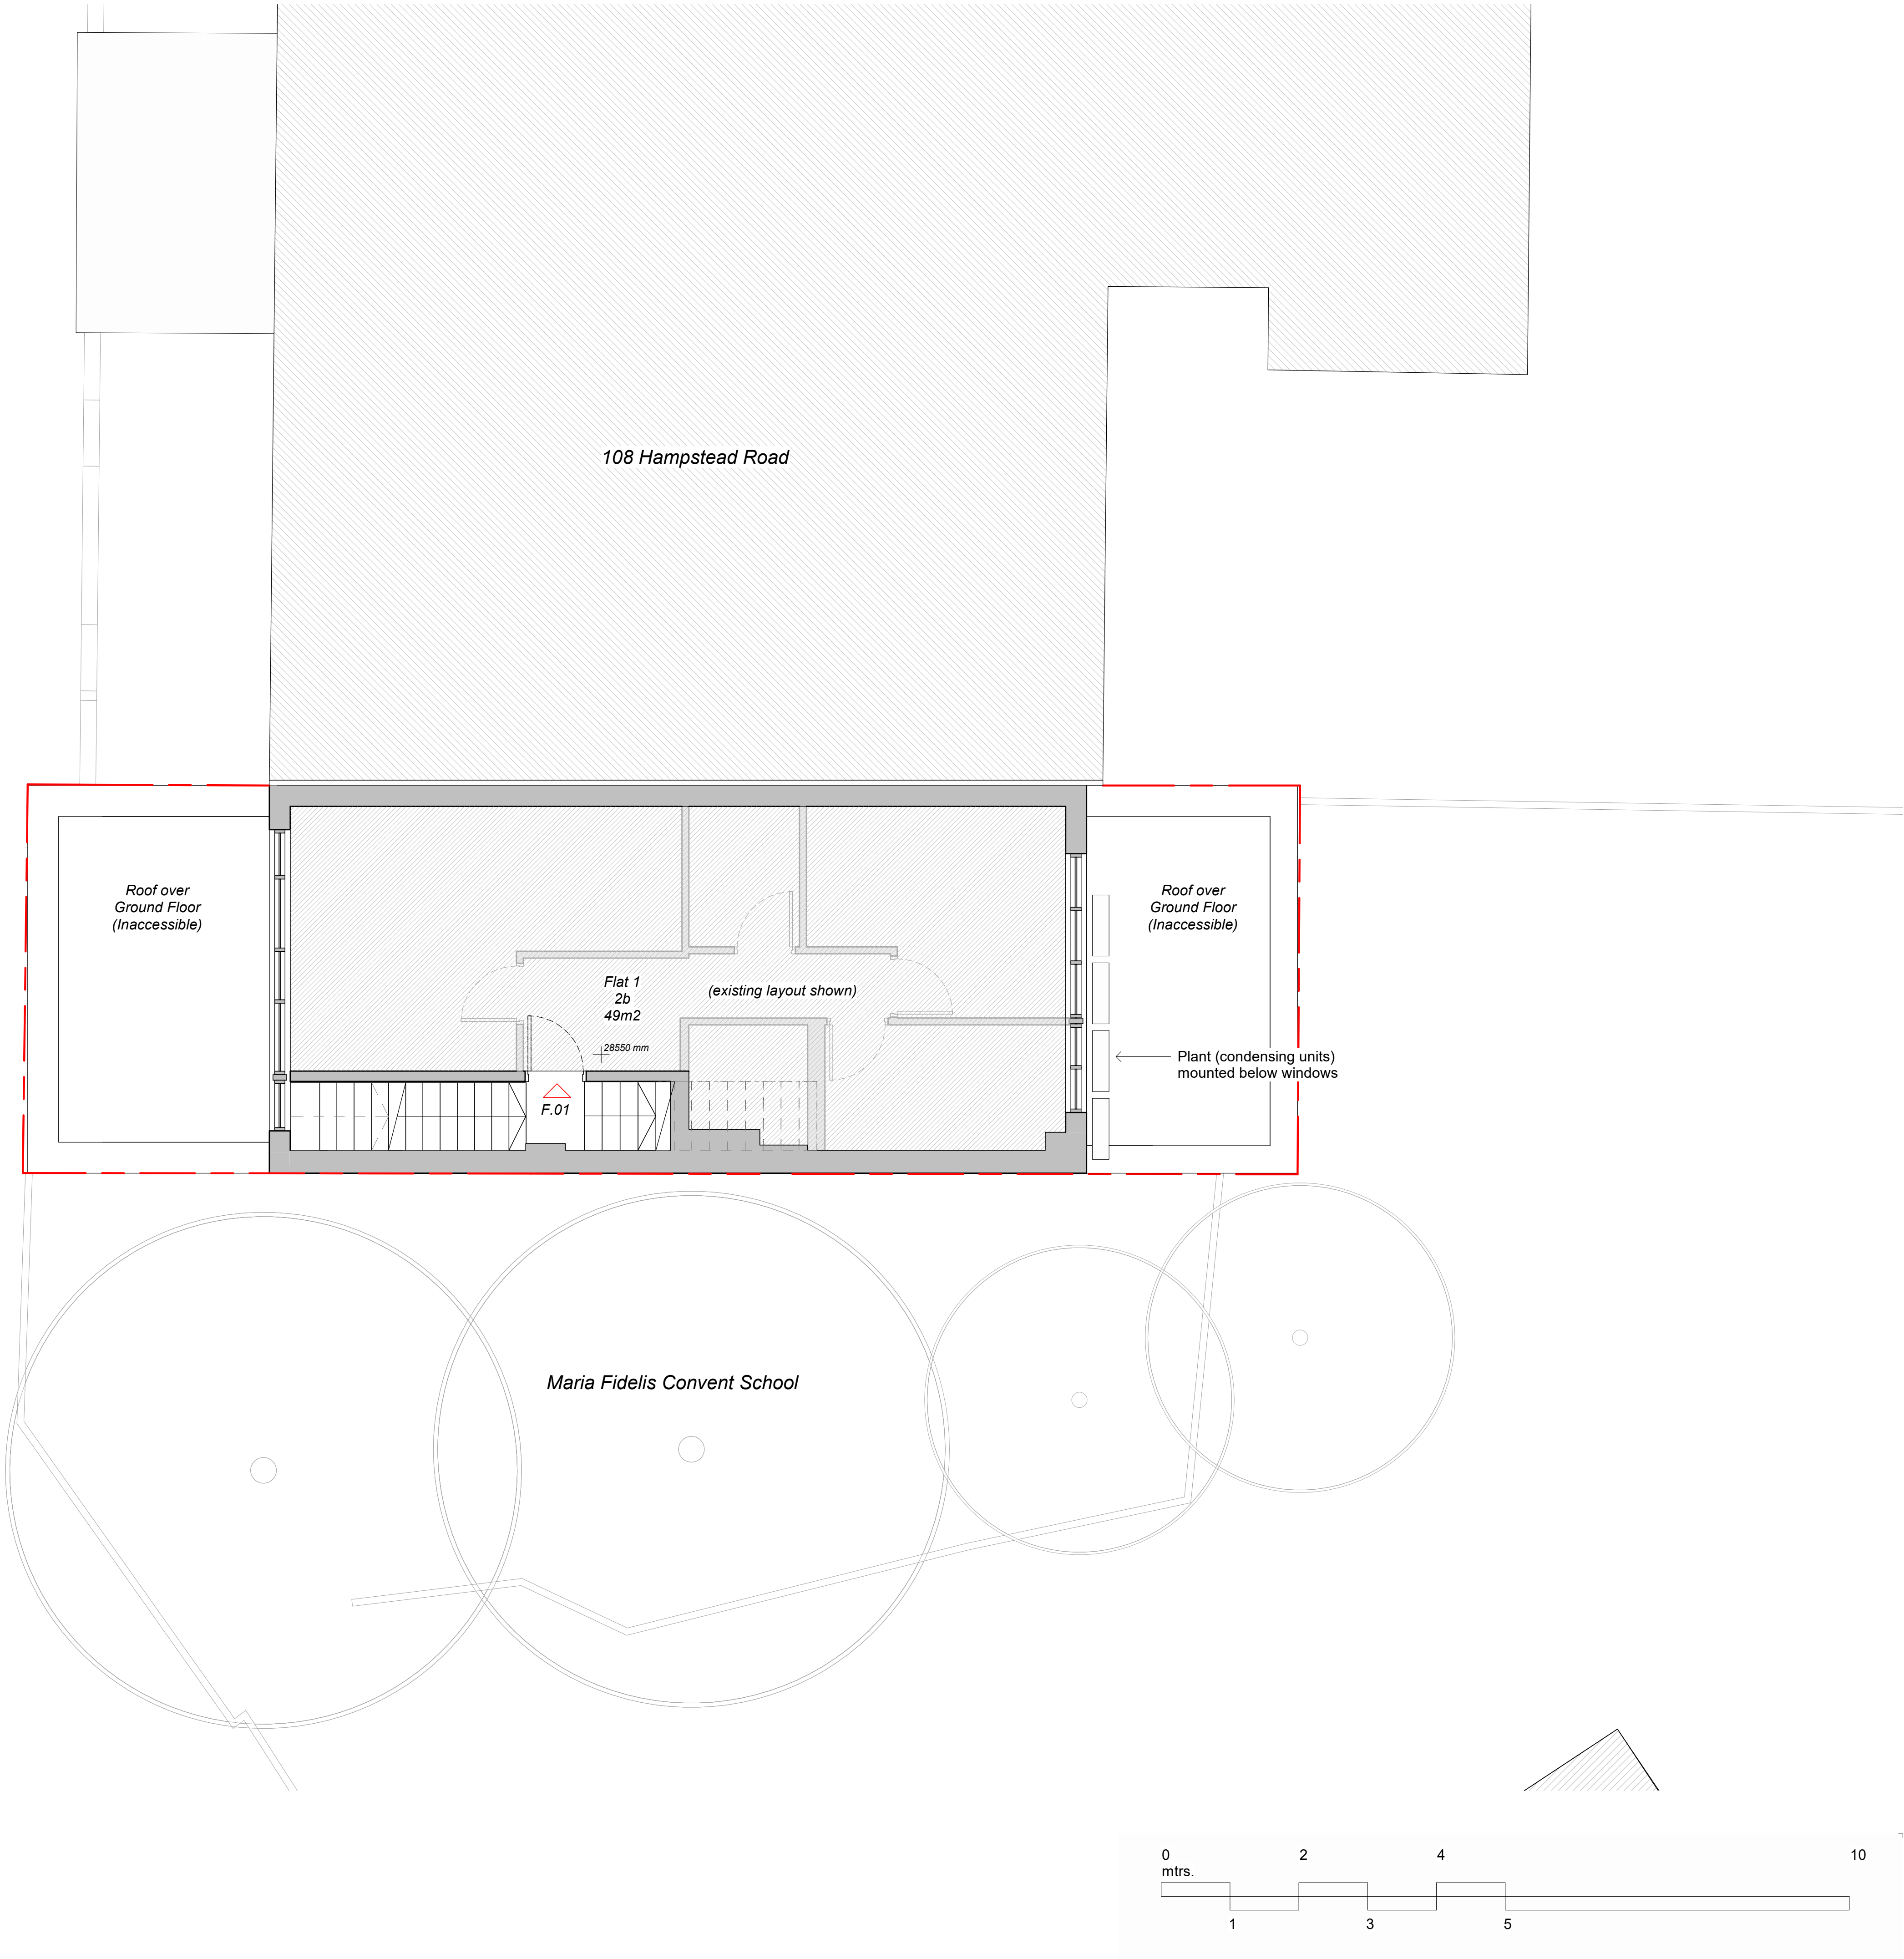

First Floor
1 : 50

This drawing is protected under Copyright and at no time should any portion of this drawing be reproduced or copied without the permission of The Architect (Design Copyright Act 1968). This drawing must not be used for purposes other than that for which it is provided. It is supplied without liability for any errors or omissions and is subject to statutory consents. All drawings are to be read in conjunction with any relevant specifications, consultant, specialist and any other related information. Do not scale from this drawing. Information shown is subject to detailed site surveys with all dimensions to be verified on site prior to the commencement of any work or the production of any shop drawing. All dimensions are to be checked on site by, and remain the responsibility of, the contractor. All discrepancies are to be brought to the attention of The Architect immediately.

P2	05.03.21	PD ISSUE	SD/AD CS
P1	18.12.20	PD ISSUE	SD/AD CS
REV	DATE	NOTE	DWN CHCK

Services:
-

Structures:
-

Client:
Whitehall Park


Project:
106 Hampstead Road (PD)
106 Hampstead Rd, NW1

Drawing Title:
Existing First Floor Plan

Project No:	Sheet No:	Stage:
1005(PD)	052	PD Submission
Scale:	Paper Size:	Revision:
1 : 50	A1	P2
Drawn By:	Checked By:	Date of first Issue:
AD/SD	CS	26.11.20



CLIVE SALL ARCHITECTURE Ltd.
2 Providence Yard
Ezra Street
London E2 7RJ

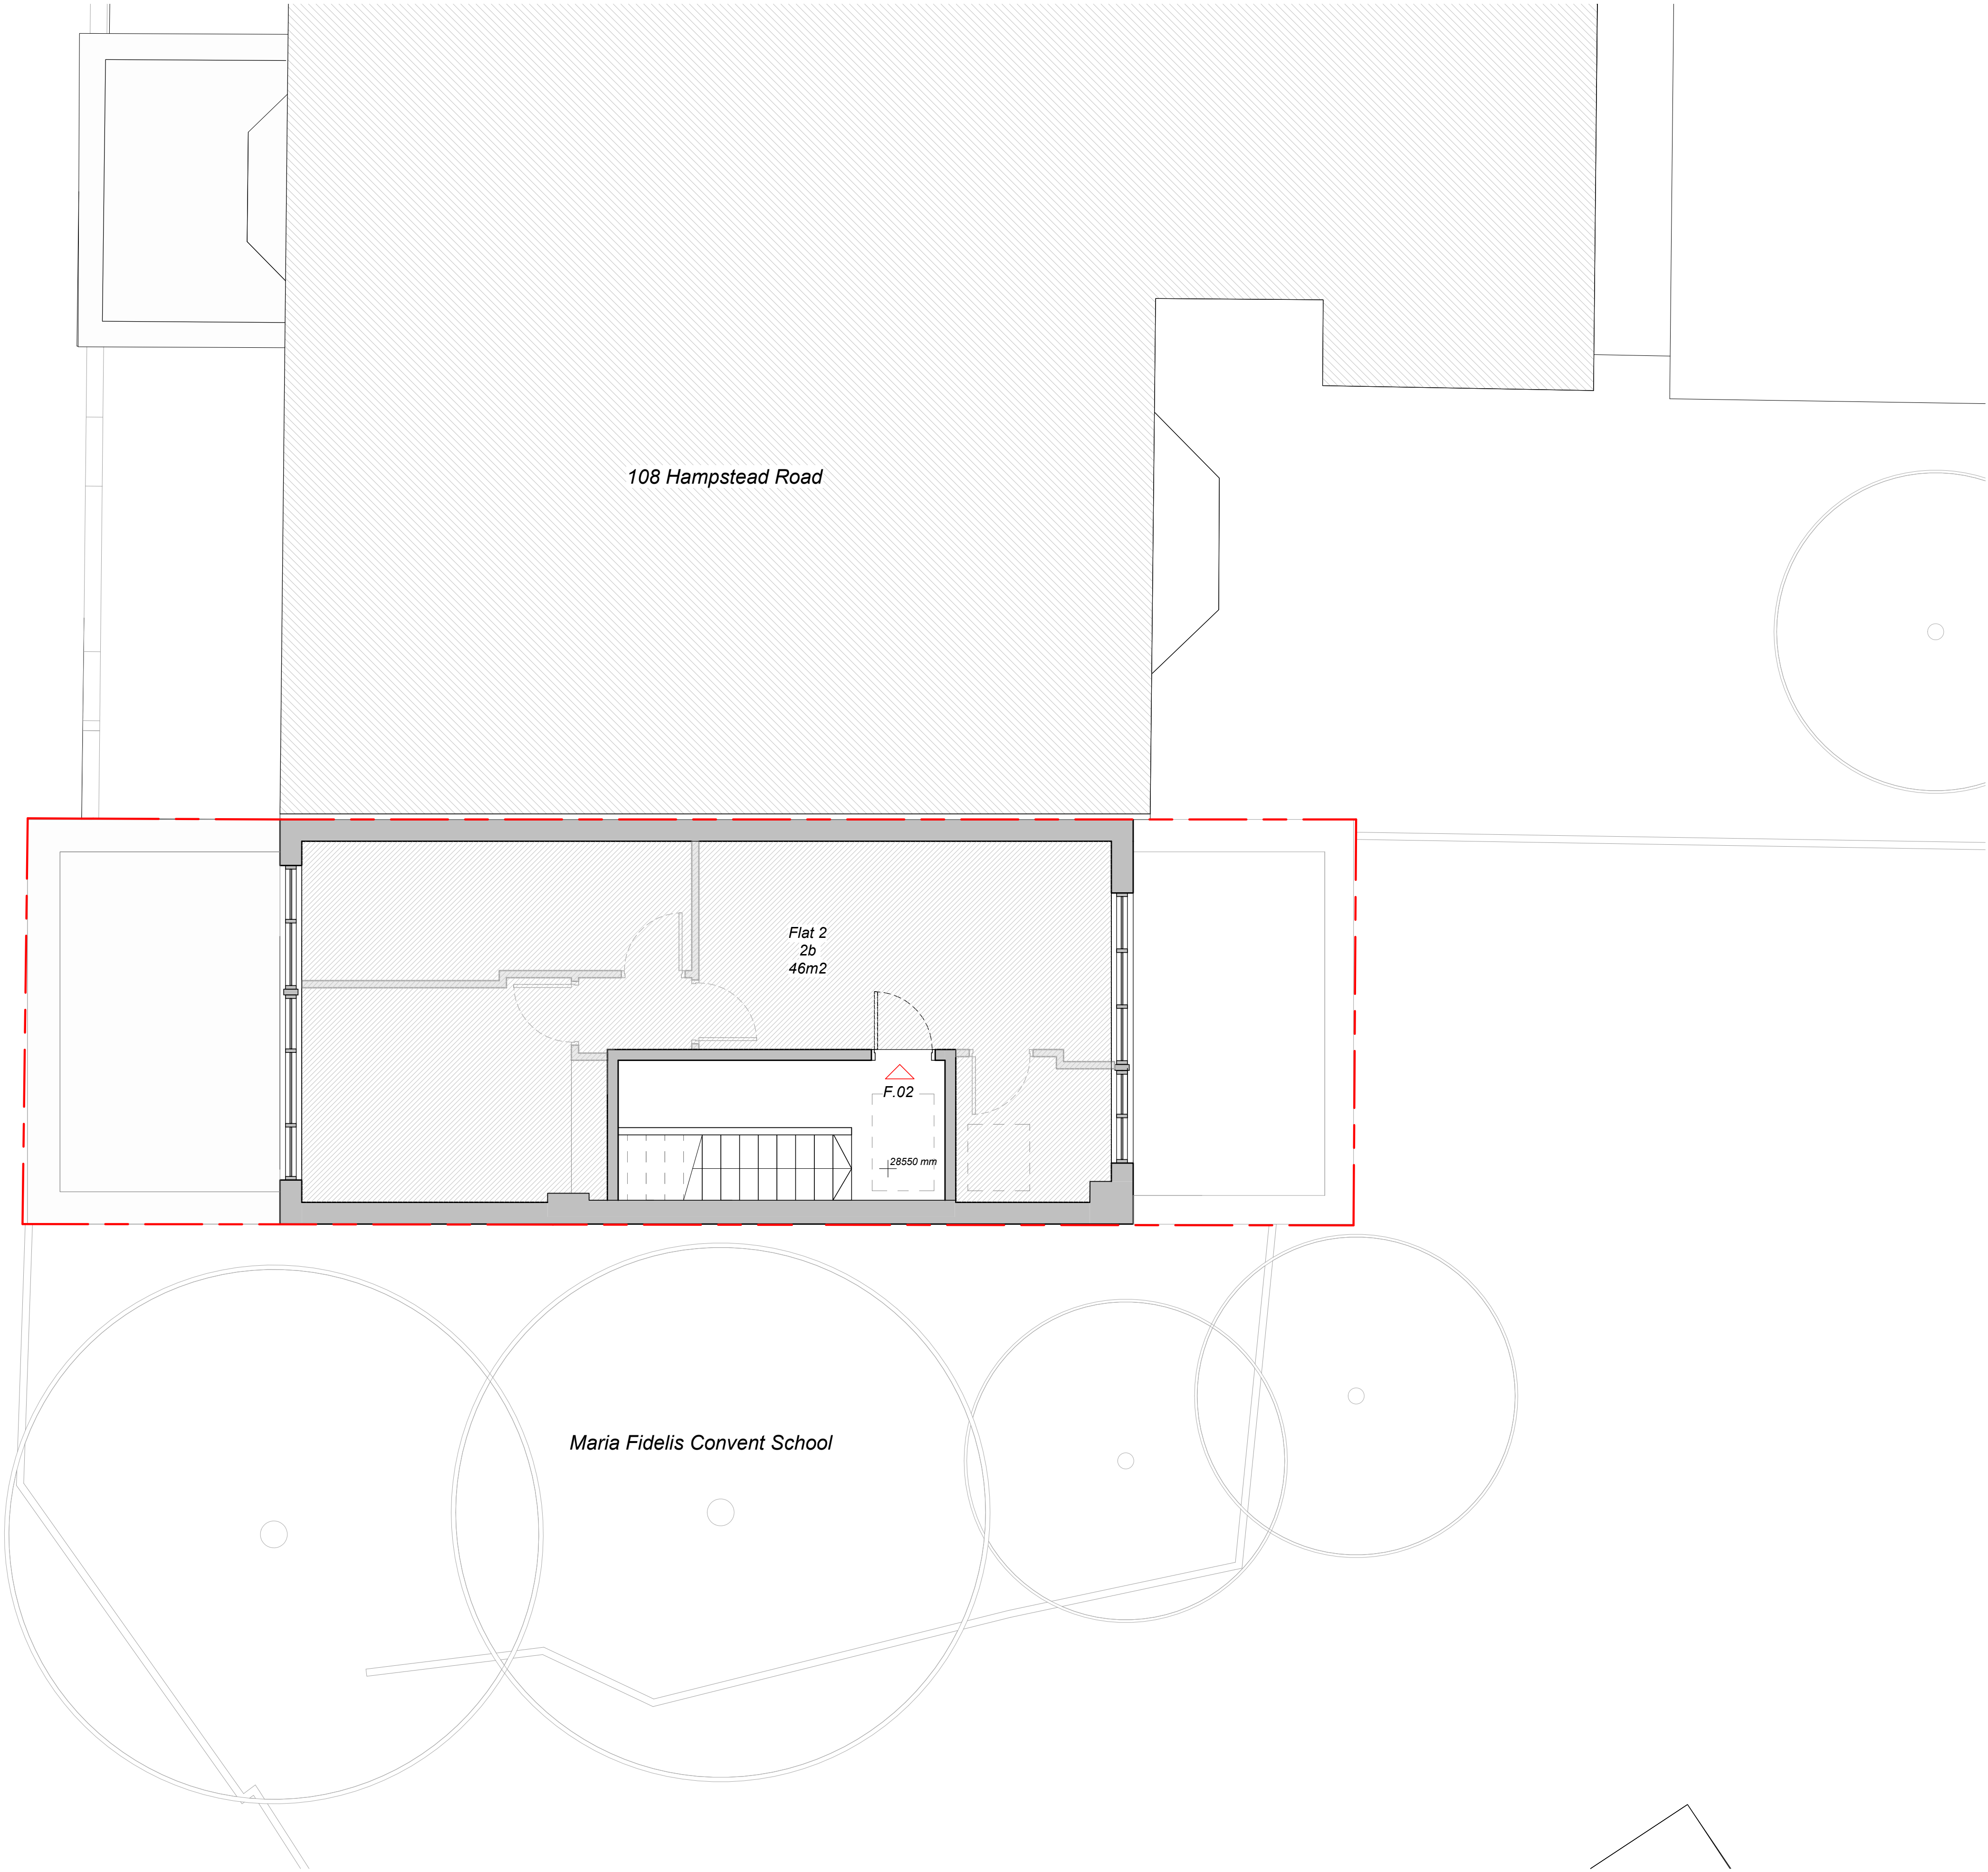

Second Floor
1 : 50

This drawing is protected under Copyright and at no time should any portion of this drawing be reproduced or copied without the permission of The Architect (Design Copyright Act 1968). This drawing must not be used for purposes other than that for which it is provided. It is supplied without liability for any errors or omissions and is subject to statutory consents. All drawings are to be read in conjunction with any relevant specifications, consultant, specialist and any other related information. Do not scale from this drawing. Information shown is subject to detailed site surveys with all dimensions to be verified on site prior to the commencement of any work or the production of any shop drawing. All dimensions are to be checked on site by, and remain the responsibility of, the contractor. All discrepancies are to be brought to the attention of The Architect immediately.

P2	05.03.21	PD ISSUE	SD/AD	CS
P1	18.12.20	PD ISSUE	SD/AD	CS
REV	DATE	NOTE	DWN CHCK	

Services:
-

Structures:
-

Client:
Whitehall Park


Project:
106 Hampstead Road (PD)
106 Hampstead Rd, NW1

Drawing Title:
Existing Second Floor Plan

Project No:	Sheet No:	Stage:
1005(PD)	053	PD Submission
Scale:	Paper Size:	Revision:
1 : 50	A1	P2
Drawn By:	Checked By:	Date of first Issue:
AD/SD	CS	26.11.20





CLIVE SALL ARCHITECTURE Ltd.
2 Providence Yard
Ezra Street
London E2 7RJ

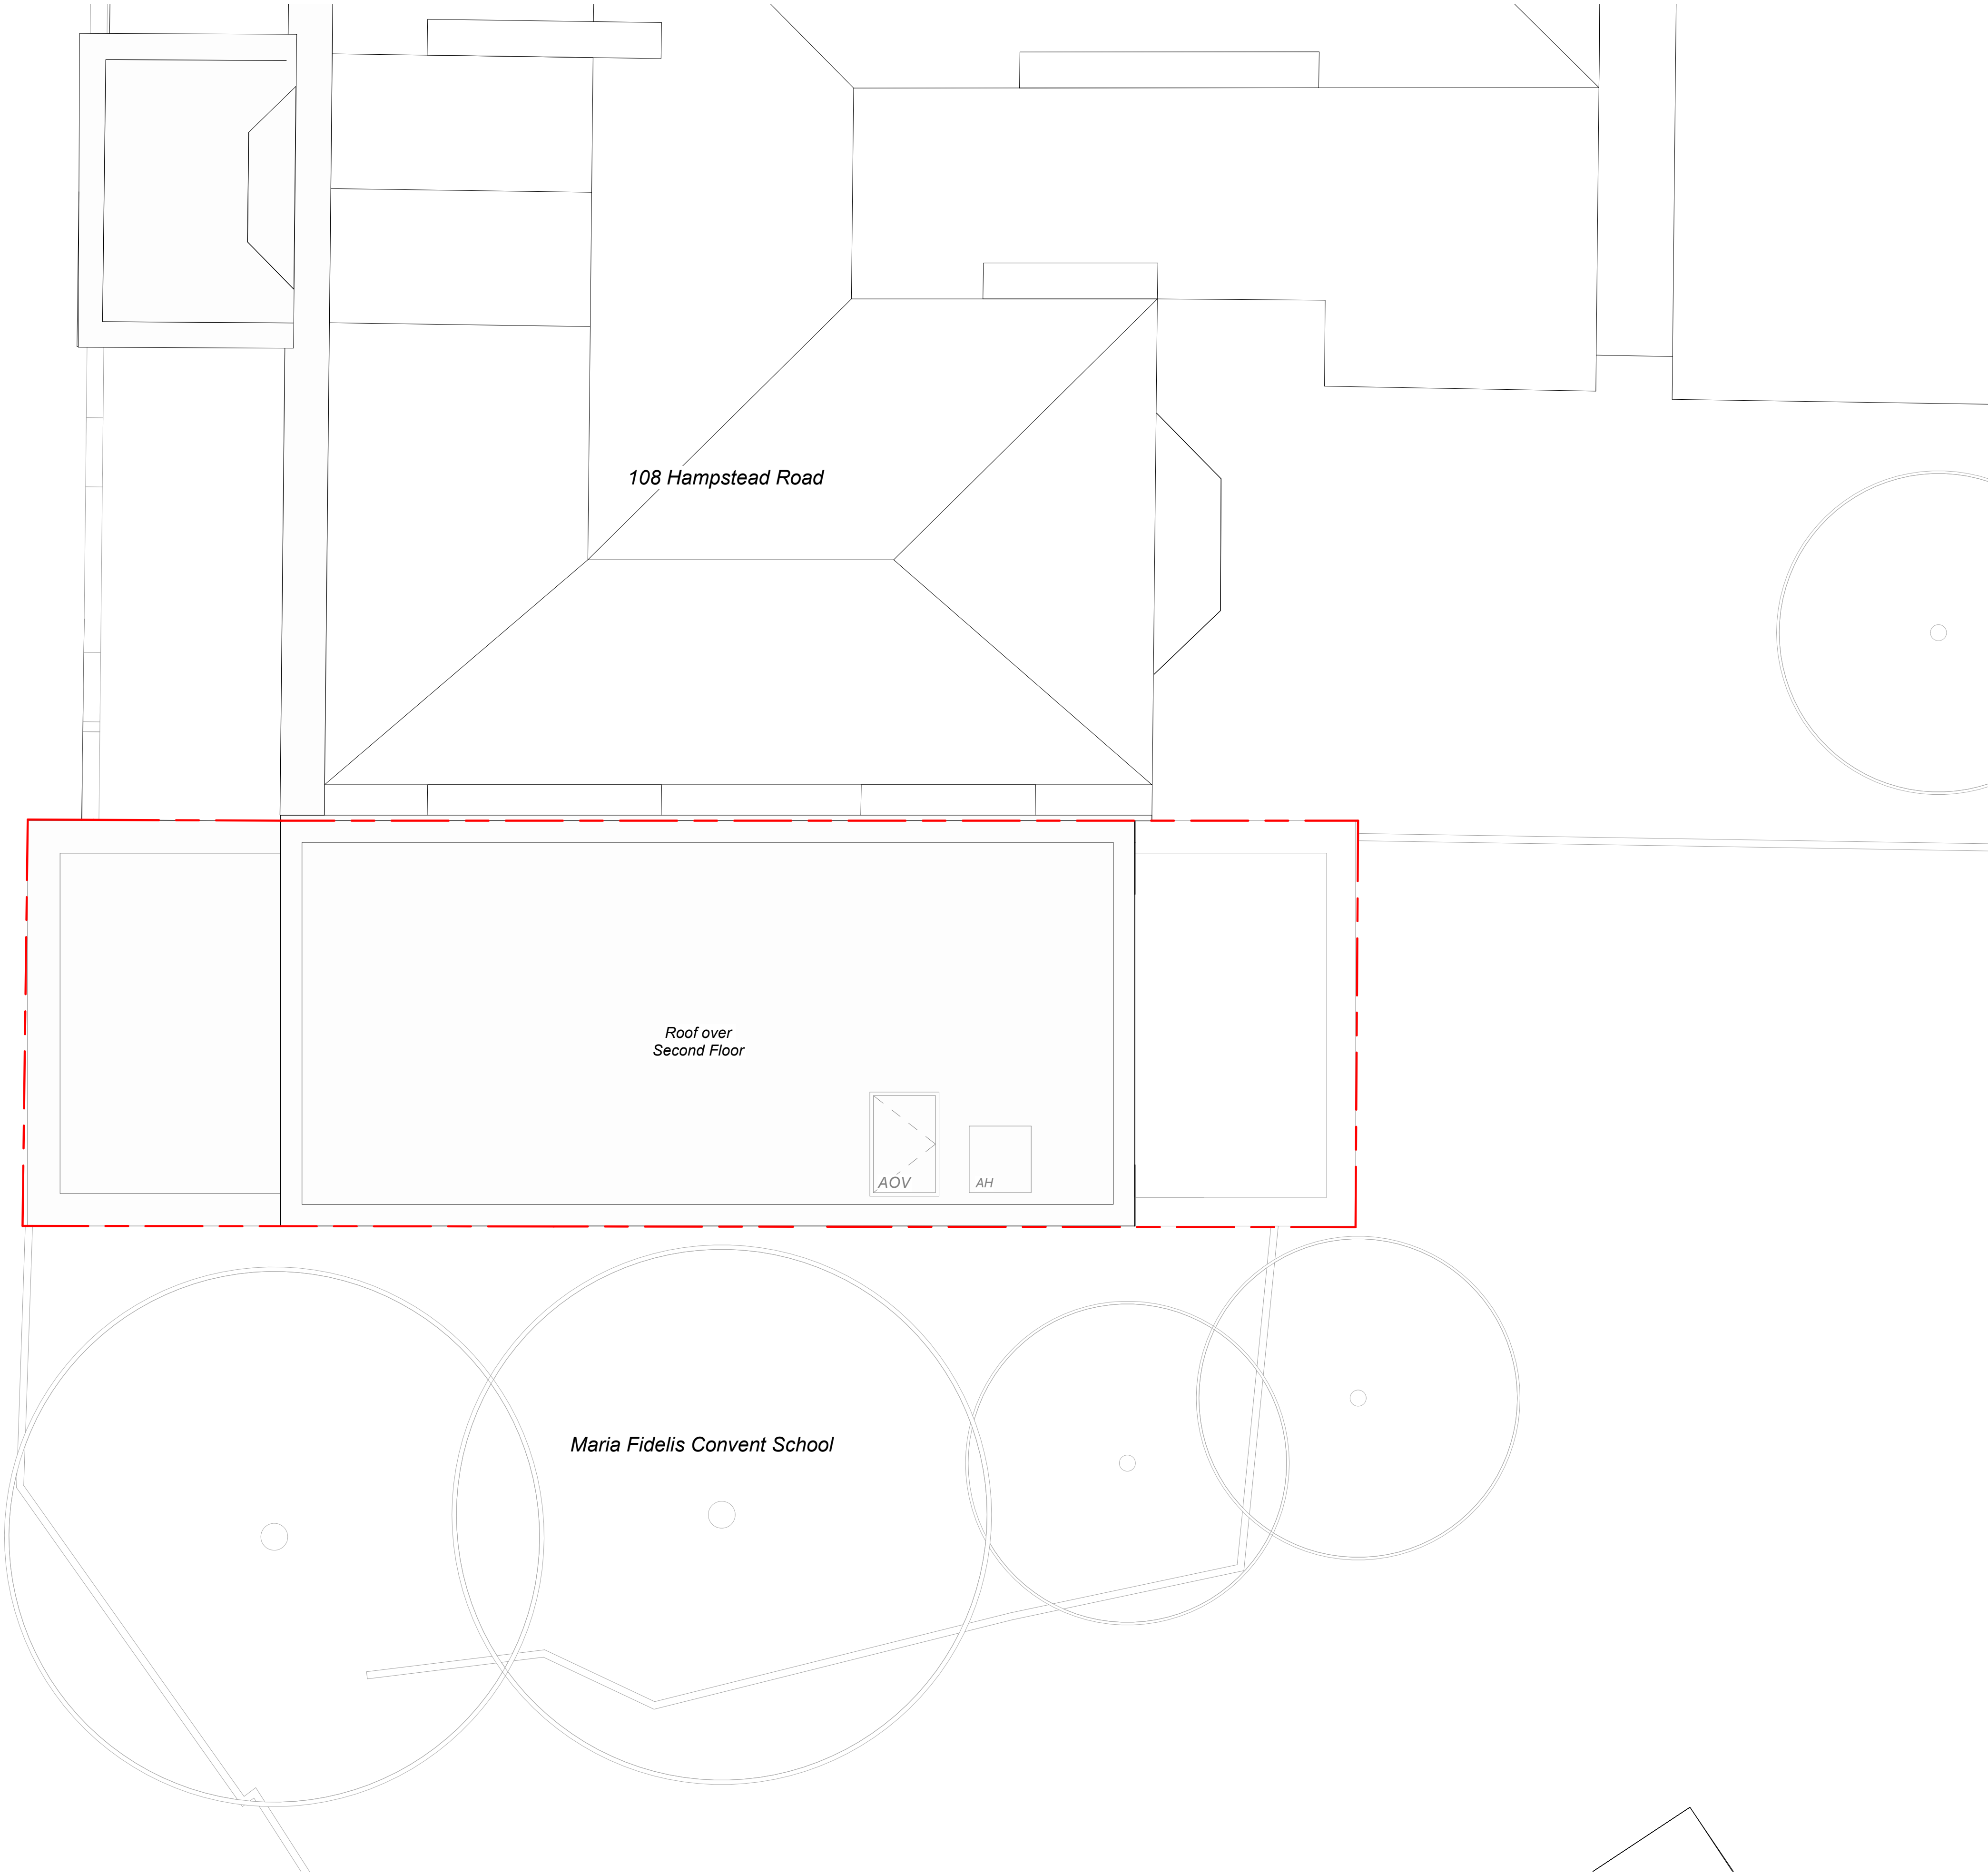


Hampstead
Road

108 Hampstead Road

Roof over
Second Floor

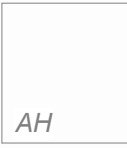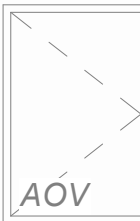

Maria Fidelis Convent School

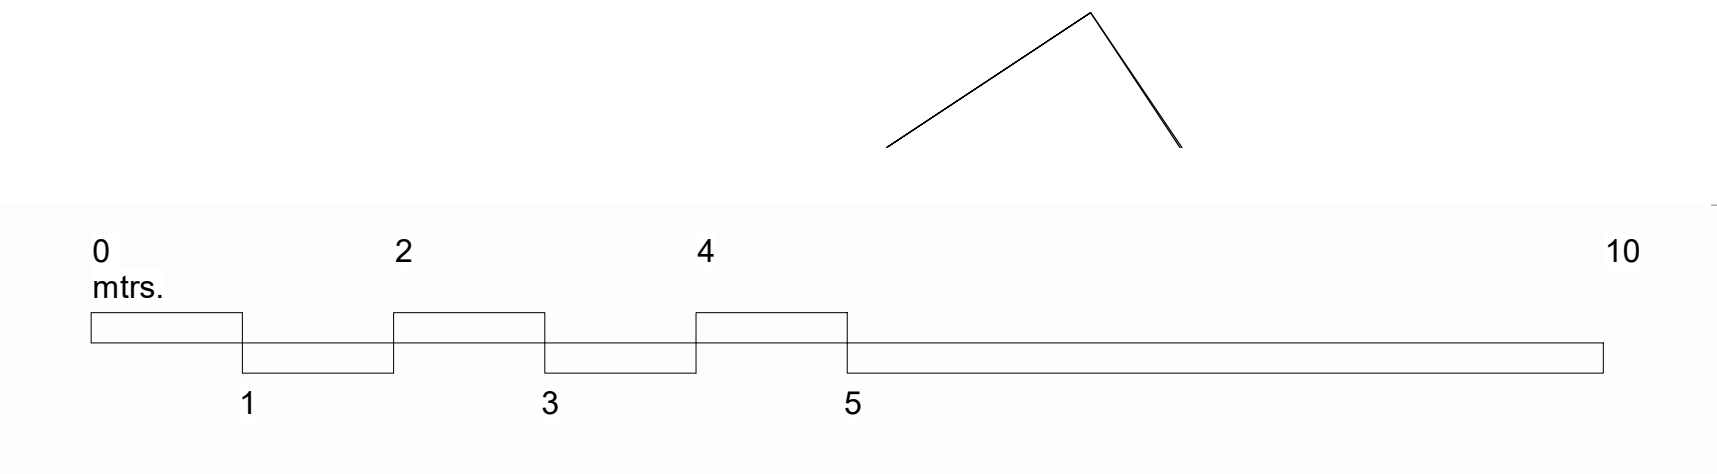

This drawing is protected under Copyright and at no time should any portion of this drawing be reproduced or copied without the permission of The Architect (Design Copyright Act 1968). This drawing must not be used for purposes other than that for which it is provided. It is supplied without liability for any errors or omissions and is subject to statutory consents. All drawings are to be read in conjunction with any relevant specifications, consultant, specialist and any other related information. Do not scale from this drawing. Information shown is subject to detailed site surveys with all dimensions to be verified on site prior to the commencement of any work or the production of any shop drawing. All dimensions are to be checked on site by, and remain the responsibility of, the contractor. All discrepancies are to be brought to the attention of The Architect immediately.

P2	05.03.21	PD ISSUE	SD/AD CS
P1	18.12.20	PD ISSUE	SD/AD CS
REV	DATE	NOTE	DWN CHCK

Services:
-

Structures:
-

Client:
Whitehall Park

Project:
106 Hampstead Road (PD)
106 Hampstead Rd, NW1

Drawing Title:
Existing Roof Plan

Project No:	Sheet No:	Stage:
1005(PD)	054	PD Submission
Scale:	Paper Size:	Revision:
1 : 50	A1	P2
Drawn By:	Checked By:	Date of first Issue:
SD	cs	08.12.20



CLIVE SALL ARCHITECTURE Ltd.
2 Providence Yard
Ezra Street
London E2 7RJ