


Vine Hill

ARCHITECTURAL DRAWINGS - 10.03.21

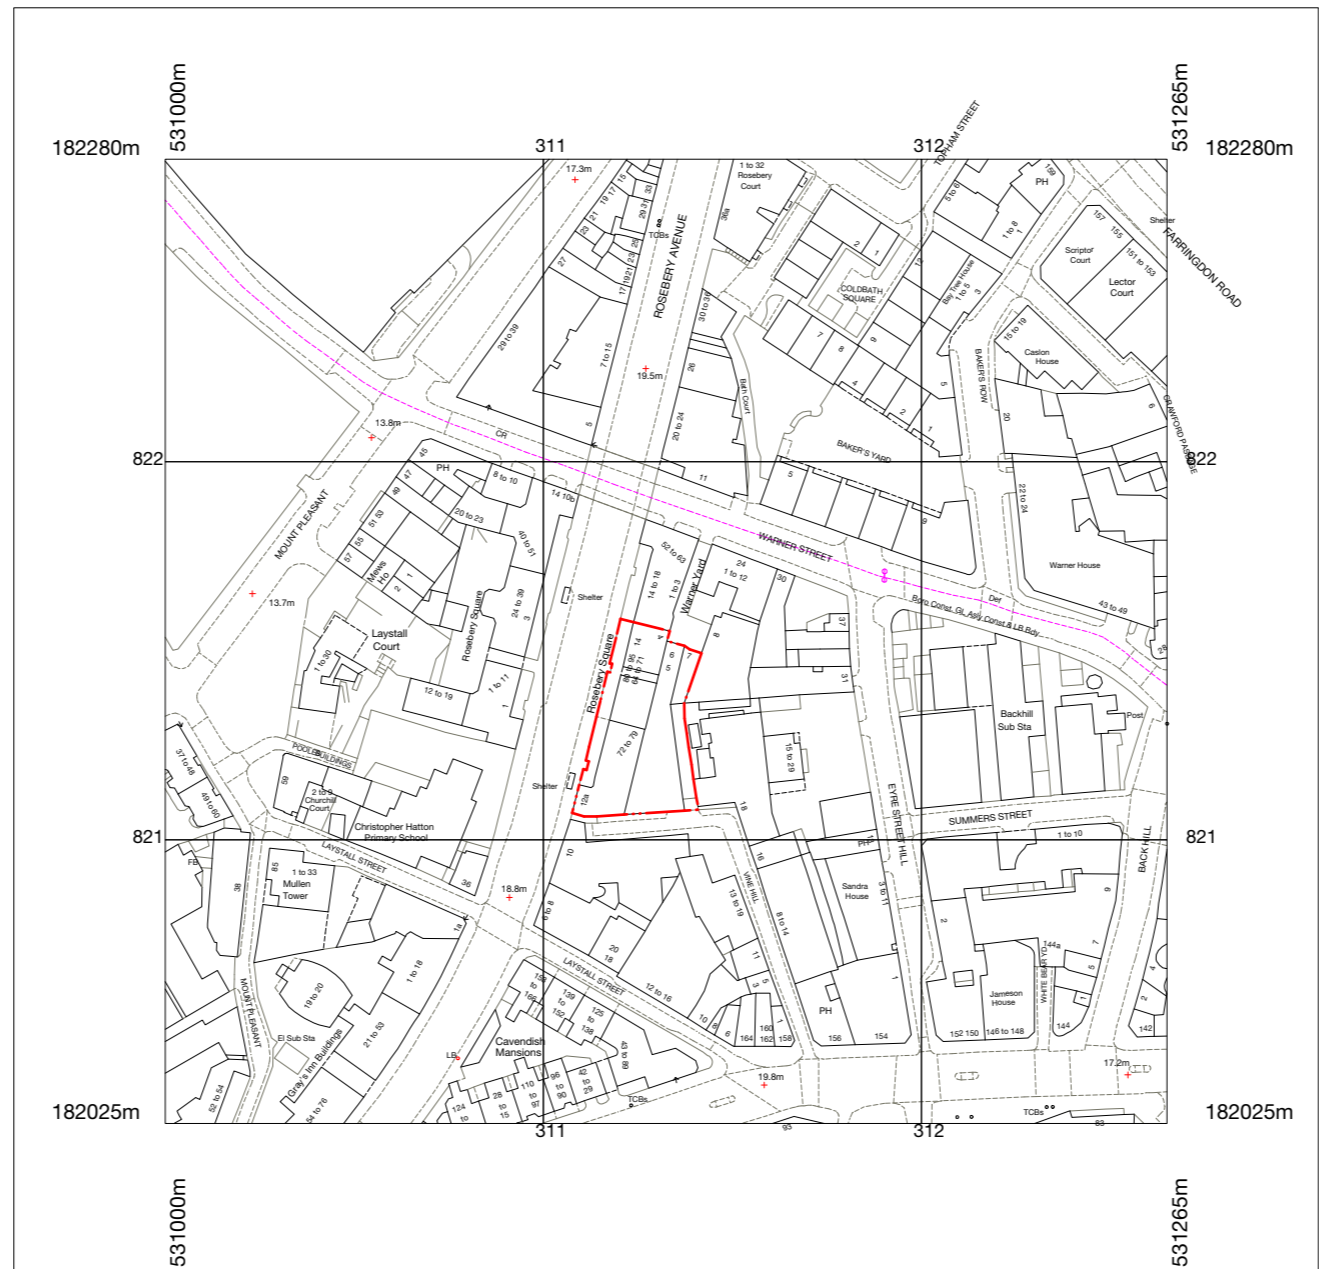

--- Site Boundary

1 Site Location Plan
Scale: 1:1000



DRAWING NOTES:
 All dimensions to be checked on site prior to commencement of any works, and/or preparation of any shop drawings.
 Sizes of and dimensions to any structural elements are indicative only. See structural engineers drawings for actual sizes/dimensions.
 Sizes of and dimensions to any service elements are indicative only. See service engineers drawings for actual sizes and dimensions.
 This drawing to be read in conjunction with all other Architect's drawings, specifications and other Consultants' information.
 All proprietary systems shown on this drawing are to be installed strictly in accordance with the Manufacturers/Suppliers recommended details.
 Any discrepancies between information shown on this drawing and any other contract information or manufacturers/suppliers recommendations is to be brought to the attention of the Architect.
 DONOT SCALE FROM THIS DRAWING.

DRAWING NOTES:

P1 For Planning
 STATUS REVISION DATE

DRAWING Site Location Plan	
SCALE 1:1000 @ A1 (1:2000 @ A3)	DRAWING FILE REF 1134_PL-S-00.vwx
DATE March 2021	DRAWN BY WH
DWG No. 1134_PL-S-00	REVISION P1
DRAWING STATUS PLANNING	


Buckley Gray Yeoman
 Studio 4.04 The Tea Building 56 Shoreditch High Street
 London E1 6JJ T. 020 7033 9913

CLIENT
Vine Hill

PROJECT
22-26 Vine Hill

DRAFT

Information contained on this drawing is the sole copyright of Buckley Gray Yeoman and is not to be reproduced without their permission.

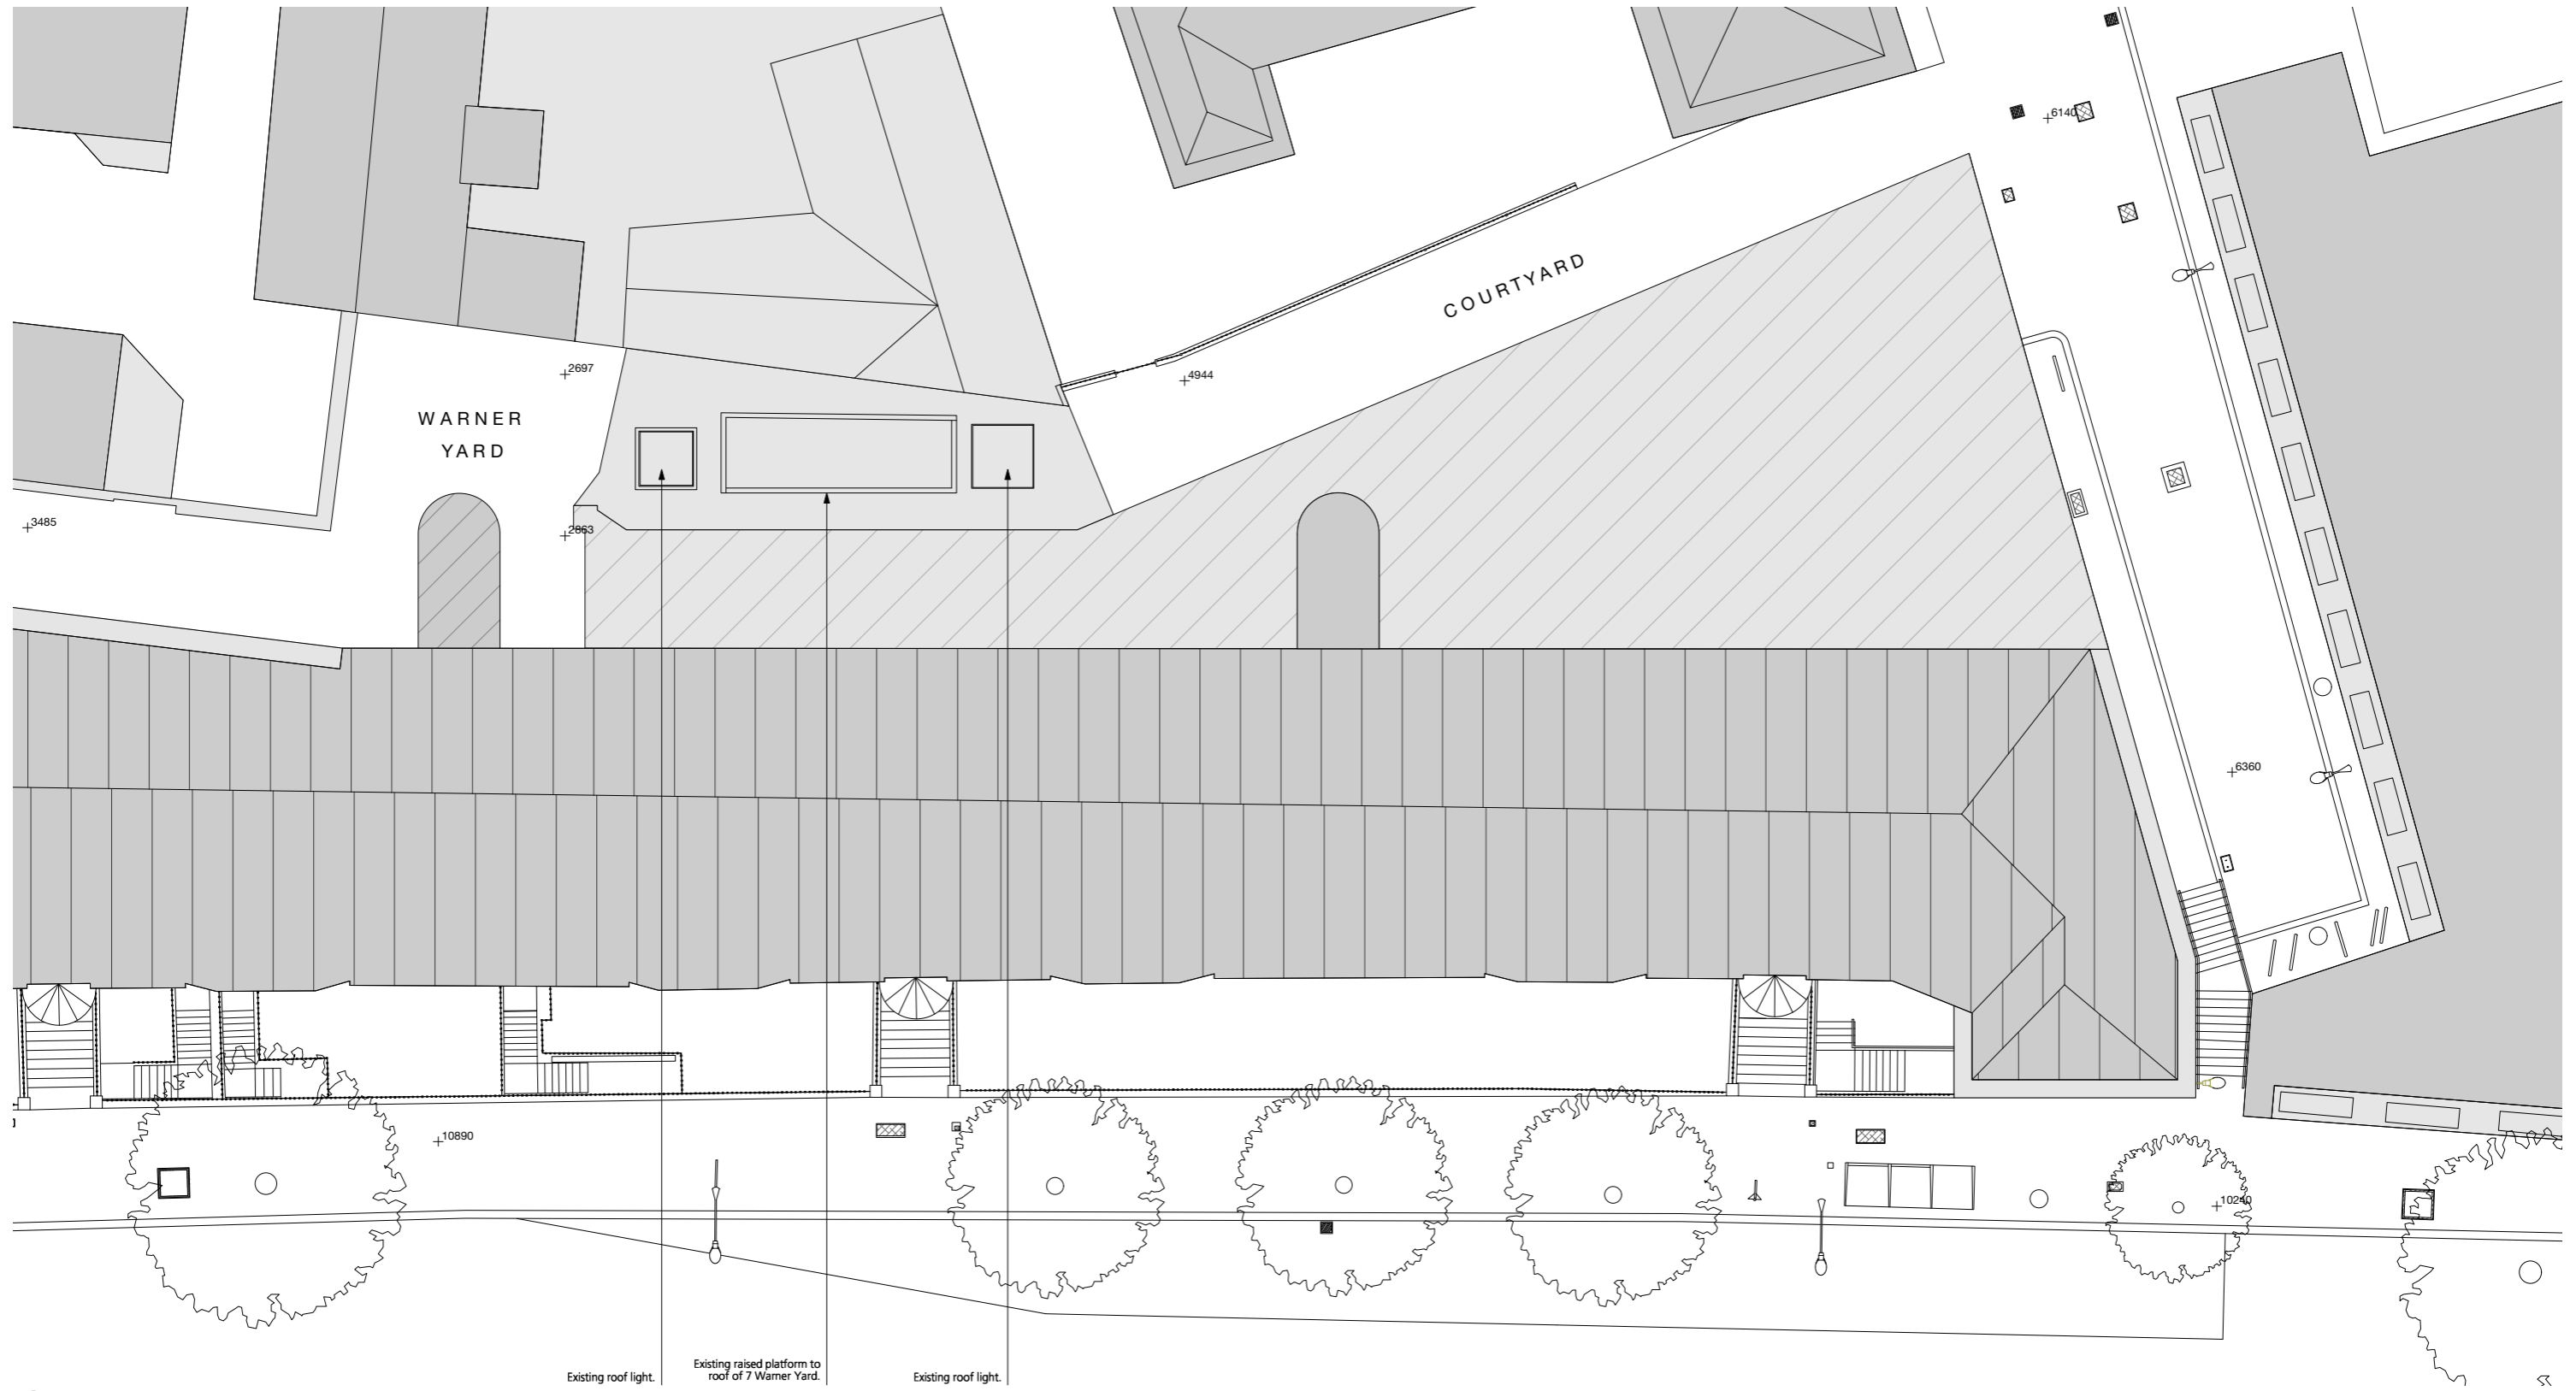

1 Existing Plan - Roof Plan
1:100 @ A1

Existing roof light. Existing raised platform to roof of 7 Warner Yard. Existing roof light.


DRAWING NOTES:
 All dimensions to be checked on site prior to commencement of any works, and/or preparation of any shop drawings.
 Sizes of and dimensions to any structural elements are indicative only. See structural engineers drawings for actual sizes/dimensions.
 Sizes of and dimensions to any service elements are indicative only. See service engineers drawings for actual sizes and dimensions.
 This drawing to be read in conjunction with all other Architect's drawings, specifications and other Consultants' information.
 All proprietary systems shown on this drawing are to be installed strictly in accordance with the Manufacturers/Suppliers recommended details.
 Any discrepancies between information shown on this drawing and any other contract information or manufacturers/suppliers recommendations is to be brought to the attention of the Architect.
 DONOT SCALE FROM THIS DRAWING.

DRAWING NOTES:


P1	For Planning	05/03/2021
STATUS	REVISION	DATE

DRAWING EXISTING PLANS Roof Plan	
SCALE 1:100 @ A1 (1:200 @ A3)	DRAWING FILE REF 1134_PL-EX-RF.vwx
DATE March 2021	DRAWN BY WH
DWG No. 1134_PL-EX-RF	REVISION P1
DRAWING STATUS PLANNING	

Buckley Gray Yeoman Studio 4.04 The Tea Building 56 Shoreditch High Street London E1 6JJ T. 020 7033 9913	
CLIENT Vine 1 & Vine 2 Ltd	PROJECT 22-26 Vine Hill

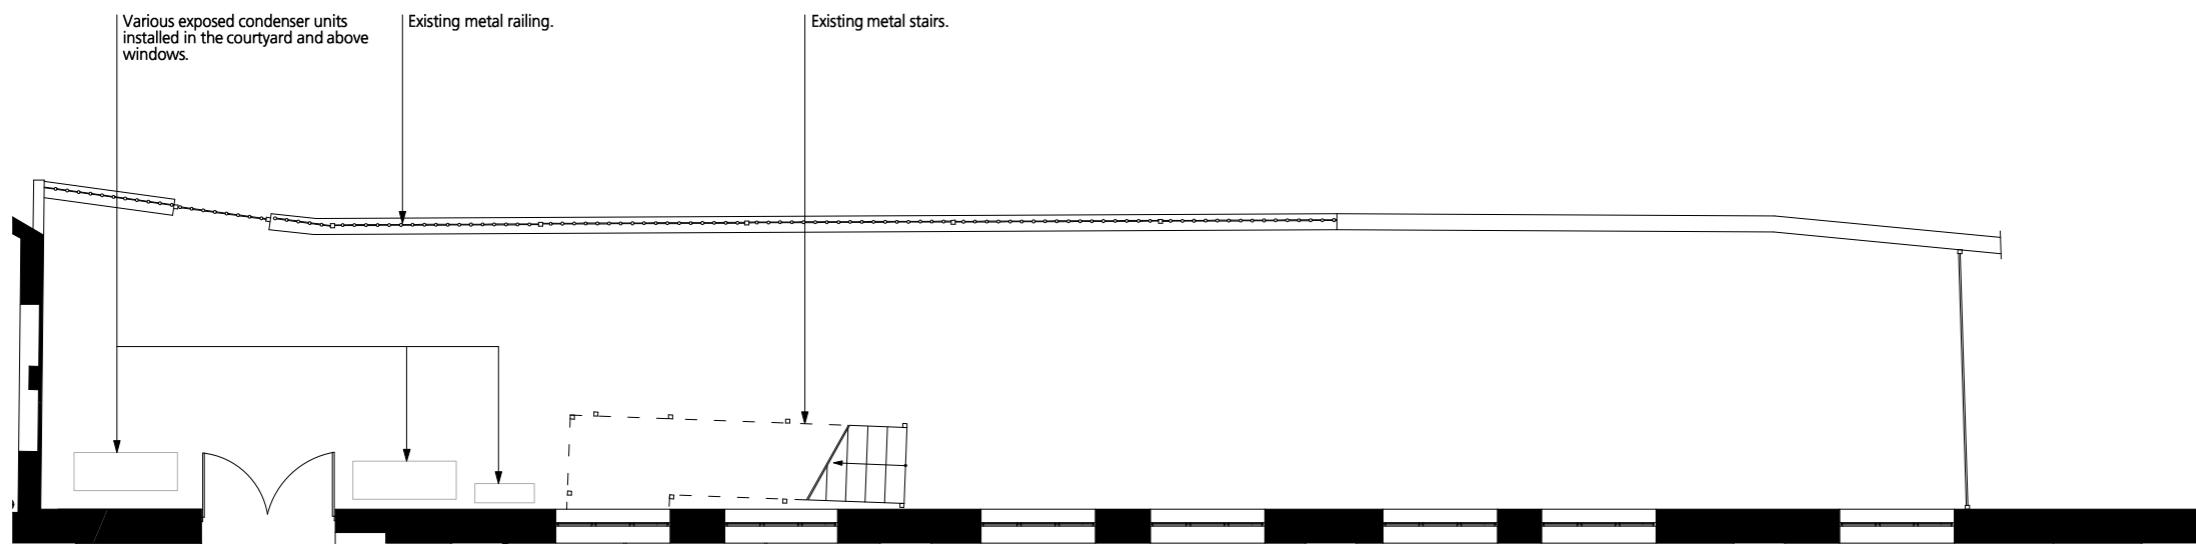

1 Existing Plan - Courtyard
1:50 @ A1

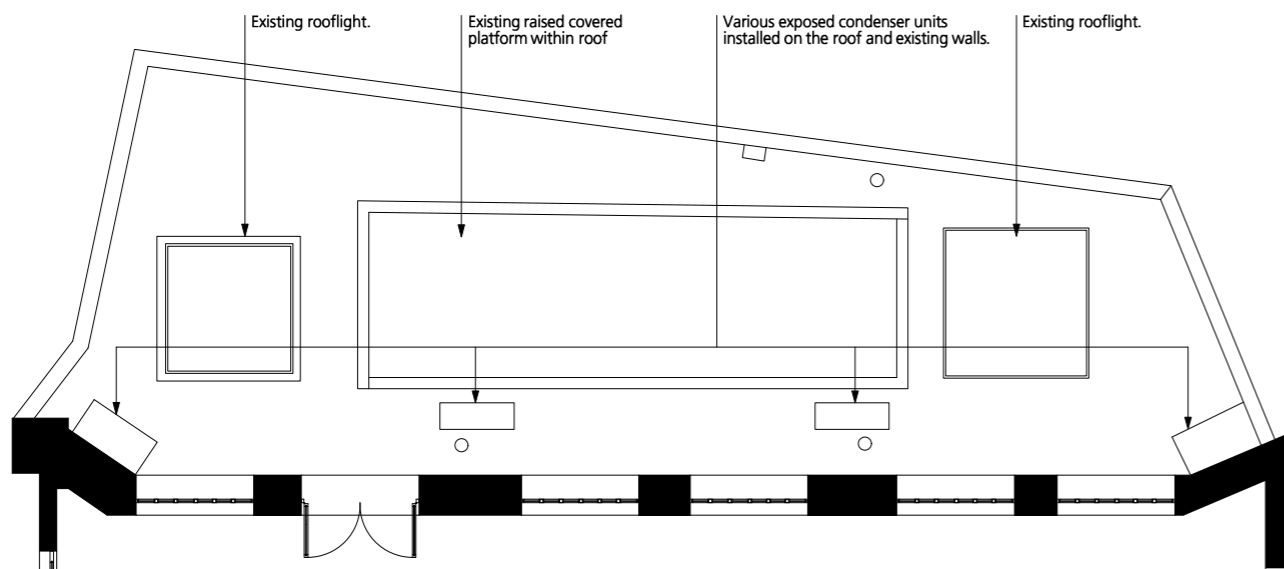


2 Existing Plan - 7 Warner Yard Roof
1:50 @ A1



DRAWING NOTES:
 All dimensions to be checked on site prior to commencement of any works, and/or preparation of any shop drawings.
 Sizes of and dimensions to any structural elements are indicative only. See structural engineers drawings for actual sizes/dimensions.
 Sizes of and dimensions to any service elements are indicative only. See service engineers drawings for actual sizes and dimensions.
 This drawing to be read in conjunction with all other Architect's drawings, specifications and other Consultants' information.
 All proprietary systems shown on this drawing are to be installed strictly in accordance with the Manufacturers/Suppliers recommended details.
 Any discrepancies between information shown on this drawing and any other contract information or manufacturers/suppliers recommendations is to be brought to the attention of the Architect.
 DONOT SCALE FROM THIS DRAWING.

DRAWING NOTES:

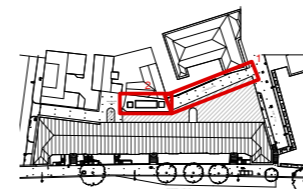


P1	For Planning	05/03/2021
STATUS	REVISION	DATE


DRAWING EXISTING PLANS	
SCALE 1:50 @ A1 (1:100 @ A3)	DRAWING FILE REF 1134_PL-EX-00.wvx
DATE March 2021	DRAWN BY WH
DWG No. 1134_PL-EX-00	REVISION P1
DRAWING STATUS PLANNING	
<small>Information contained on this drawing is the sole copyright of Buckley Gray Yeoman and is not to be reproduced without their permission.</small>	

Buckley Gray Yeoman Studio 4.04 The Tea Building 56 Shoreditch High Street London E1 6JJ T. 020 7033 9913	
CLIENT Vine 1 & Vine 2 Ltd	PROJECT 22-26 Vine Hill

Vine Hill

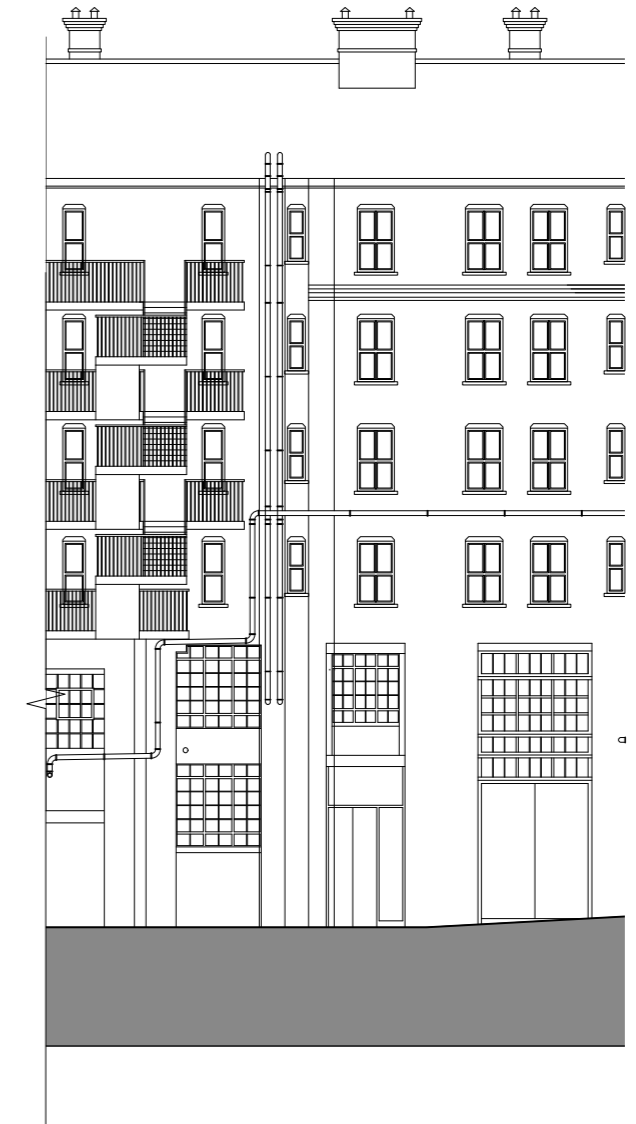


1 Existing Elevation - East (Courtyard - Warner Yard)
Scale: 1:100

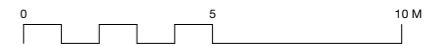

DRAWING NOTES:
 All dimensions to be checked on site prior to commencement of any works, and/or preparation of any shop drawings.
 Sizes of and dimensions to any structural elements are indicative only. See structural engineers drawings for actual sizes/dimensions.
 Sizes of and dimensions to any service elements are indicative only. See service engineers drawings for actual sizes and dimensions.
 This drawing to be read in conjunction with all other Architect's drawings, specifications and other Consultants' information.
 All proprietary systems shown on this drawing are to be installed strictly in accordance with the Manufacturers/Suppliers recommended details.
 Any discrepancies between information shown on this drawing and any other contract information or manufacturers/suppliers recommendations is to be brought to the attention of the Architect.
 DONOT SCALE FROM THIS DRAWING.


DRAWING NOTES:

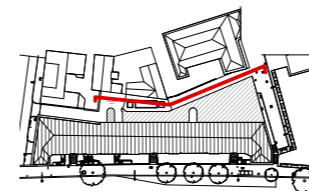

P1	For Planning	05/03/2021
STATUS	REVISION	DATE

DRAWING EXISTING ELEVATIONS East Elevation	
SCALE 1:100 @ A1 (1:200 @ A3)	DRAWING FILE REF 1134_PL-EE-01.vwx
DATE March 2021	DRAWN BY WH
DWG No. 1134_PL-EE-01	REVISION P1
DRAWING STATUS PLANNING	


Buckley Gray Yeoman	
Studio 4.04 The Tea Building 56 Shoreditch High Street London E1 6JJ T. 020 7033 9913	
CLIENT	Vine 1 & Vine 2 Ltd
PROJECT	22-26 Vine Hill

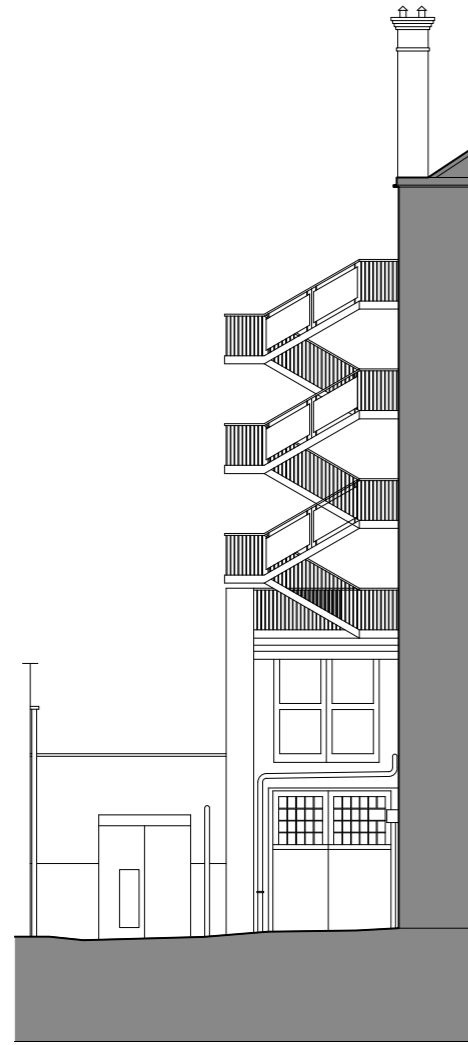

1 Existing Elevation - North
Scale: 1:100




2 Existing Elevation - South
Scale: 1:100

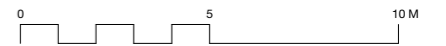

DRAWING NOTES:
 All dimensions to be checked on site prior to commencement of any works, and/or preparation of any shop drawings.
 Sizes of and dimensions to any structural elements are indicative only. See structural engineers drawings for actual sizes/dimensions.
 Sizes of and dimensions to any service elements are indicative only. See service engineers drawings for actual sizes and dimensions.
 This drawing to be read in conjunction with all other Architect's drawings, specifications and other Consultants' information.
 All proprietary systems shown on this drawing are to be installed strictly in accordance with the Manufacturers/Suppliers recommended details.
 Any discrepancies between information shown on this drawing and any other contract information or manufacturers/suppliers recommendations is to be brought to the attention of the Architect.
 DONOT SCALE FROM THIS DRAWING.

DRAWING NOTES:

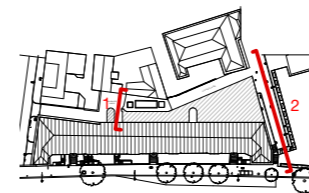


P1	For Planning	05/03/2021
STATUS	REVISION	DATE


DRAWING EXISTING ELEVATIONS North and South Elevations	
SCALE 1:100 @ A1 (1:200 @ A3)	DRAWING FILE REF 1134_PL-EE-02.vwx
DATE March 2021	DRAWN BY WH
DWG No. 1134_PL-EE-02	REVISION P1
DRAWING STATUS PLANNING	

Buckley Gray Yeoman Studio 4.04 The Tea Building 56 Shoreditch High Street London E1 6JJ T. 020 7033 9913	
CLIENT	Vine 1 & Vine 2 Ltd
PROJECT	22-26 Vine Hill


Information contained on this drawing is the sole copyright of Buckley Gray Yeoman and is not to be reproduced without their permission.

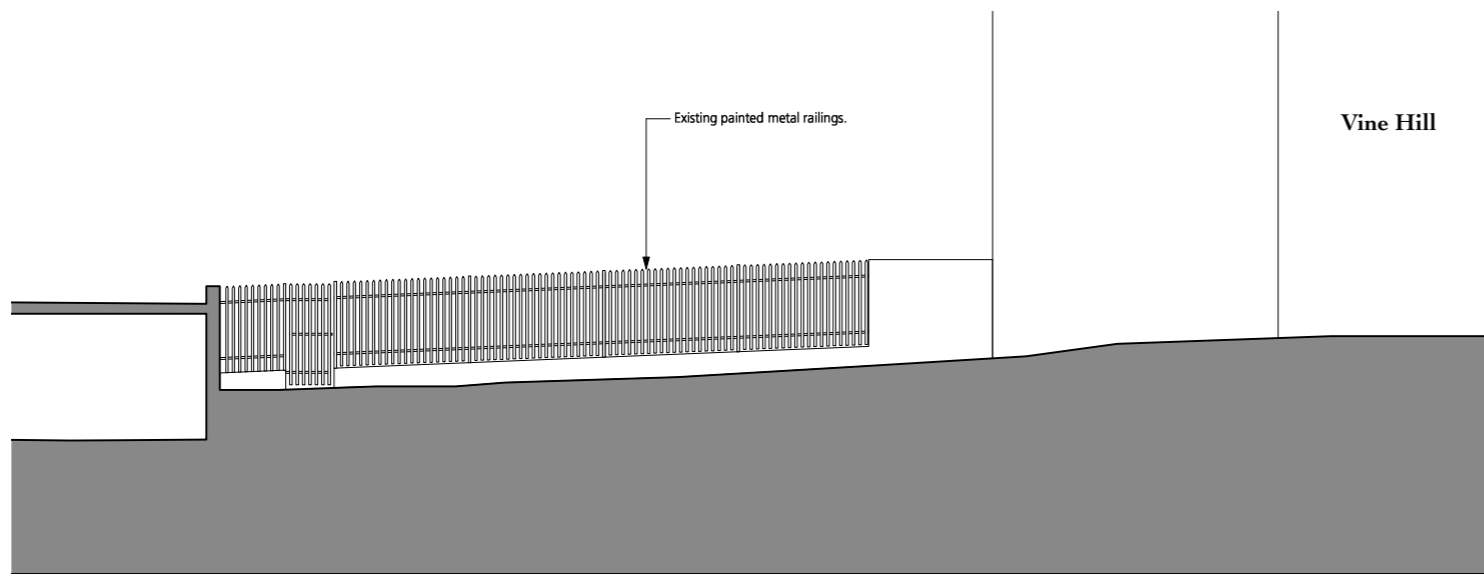

1 Proposed Elevation - West (Courtyard)
Scale: 1:100

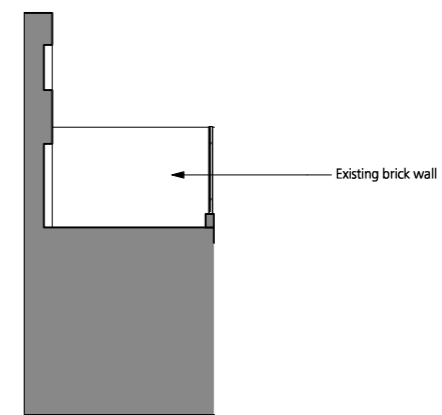


2 Proposed Elevation - North (Courtyard)
Scale: 1:100

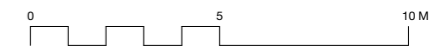

DRAWING NOTES:
 All dimensions to be checked on site prior to commencement of any works, and/or preparation of any shop drawings.
 Sizes of and dimensions to any structural elements are indicative only. See structural engineers drawings for actual sizes/dimensions.
 Sizes of and dimensions to any service elements are indicative only. See service engineers drawings for actual sizes and dimensions.
 This drawing to be read in conjunction with all other Architect's drawings, specifications and other Consultants' information.
 All proprietary systems shown on this drawing are to be installed strictly in accordance with the Manufacturers/Suppliers recommended details.
 Any discrepancies between information shown on this drawing and any other contract information or manufacturers/suppliers recommendations is to be brought to the attention of the Architect.
 DONOT SCALE FROM THIS DRAWING.

DRAWING NOTES:

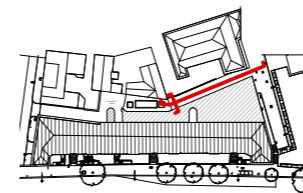


P1	For Planning	05/03/2021
STATUS	REVISION	DATE

DRAWING EXISTING ELEVATIONS Courtyard Elevations	
SCALE 1:100 @ A1 (1:200 @ A3)	DRAWING FILE REF 1134_PL-EE-03.vwx
DATE March 2021	DRAWN BY WH
DWG No. 1134_PL-EE-03	REVISION P1
DRAWING STATUS PLANNING	

Buckley Gray Yeoman Studio 4.04 The Tea Building 56 Shoreditch High Street London E1 6JJ T. 020 7033 9913	
CLIENT	Vine 1 & Vine 2 Ltd
PROJECT	22-26 Vine Hill

Information contained on this drawing is the sole copyright of Buckley Gray Yeoman and is not to be reproduced without their permission.

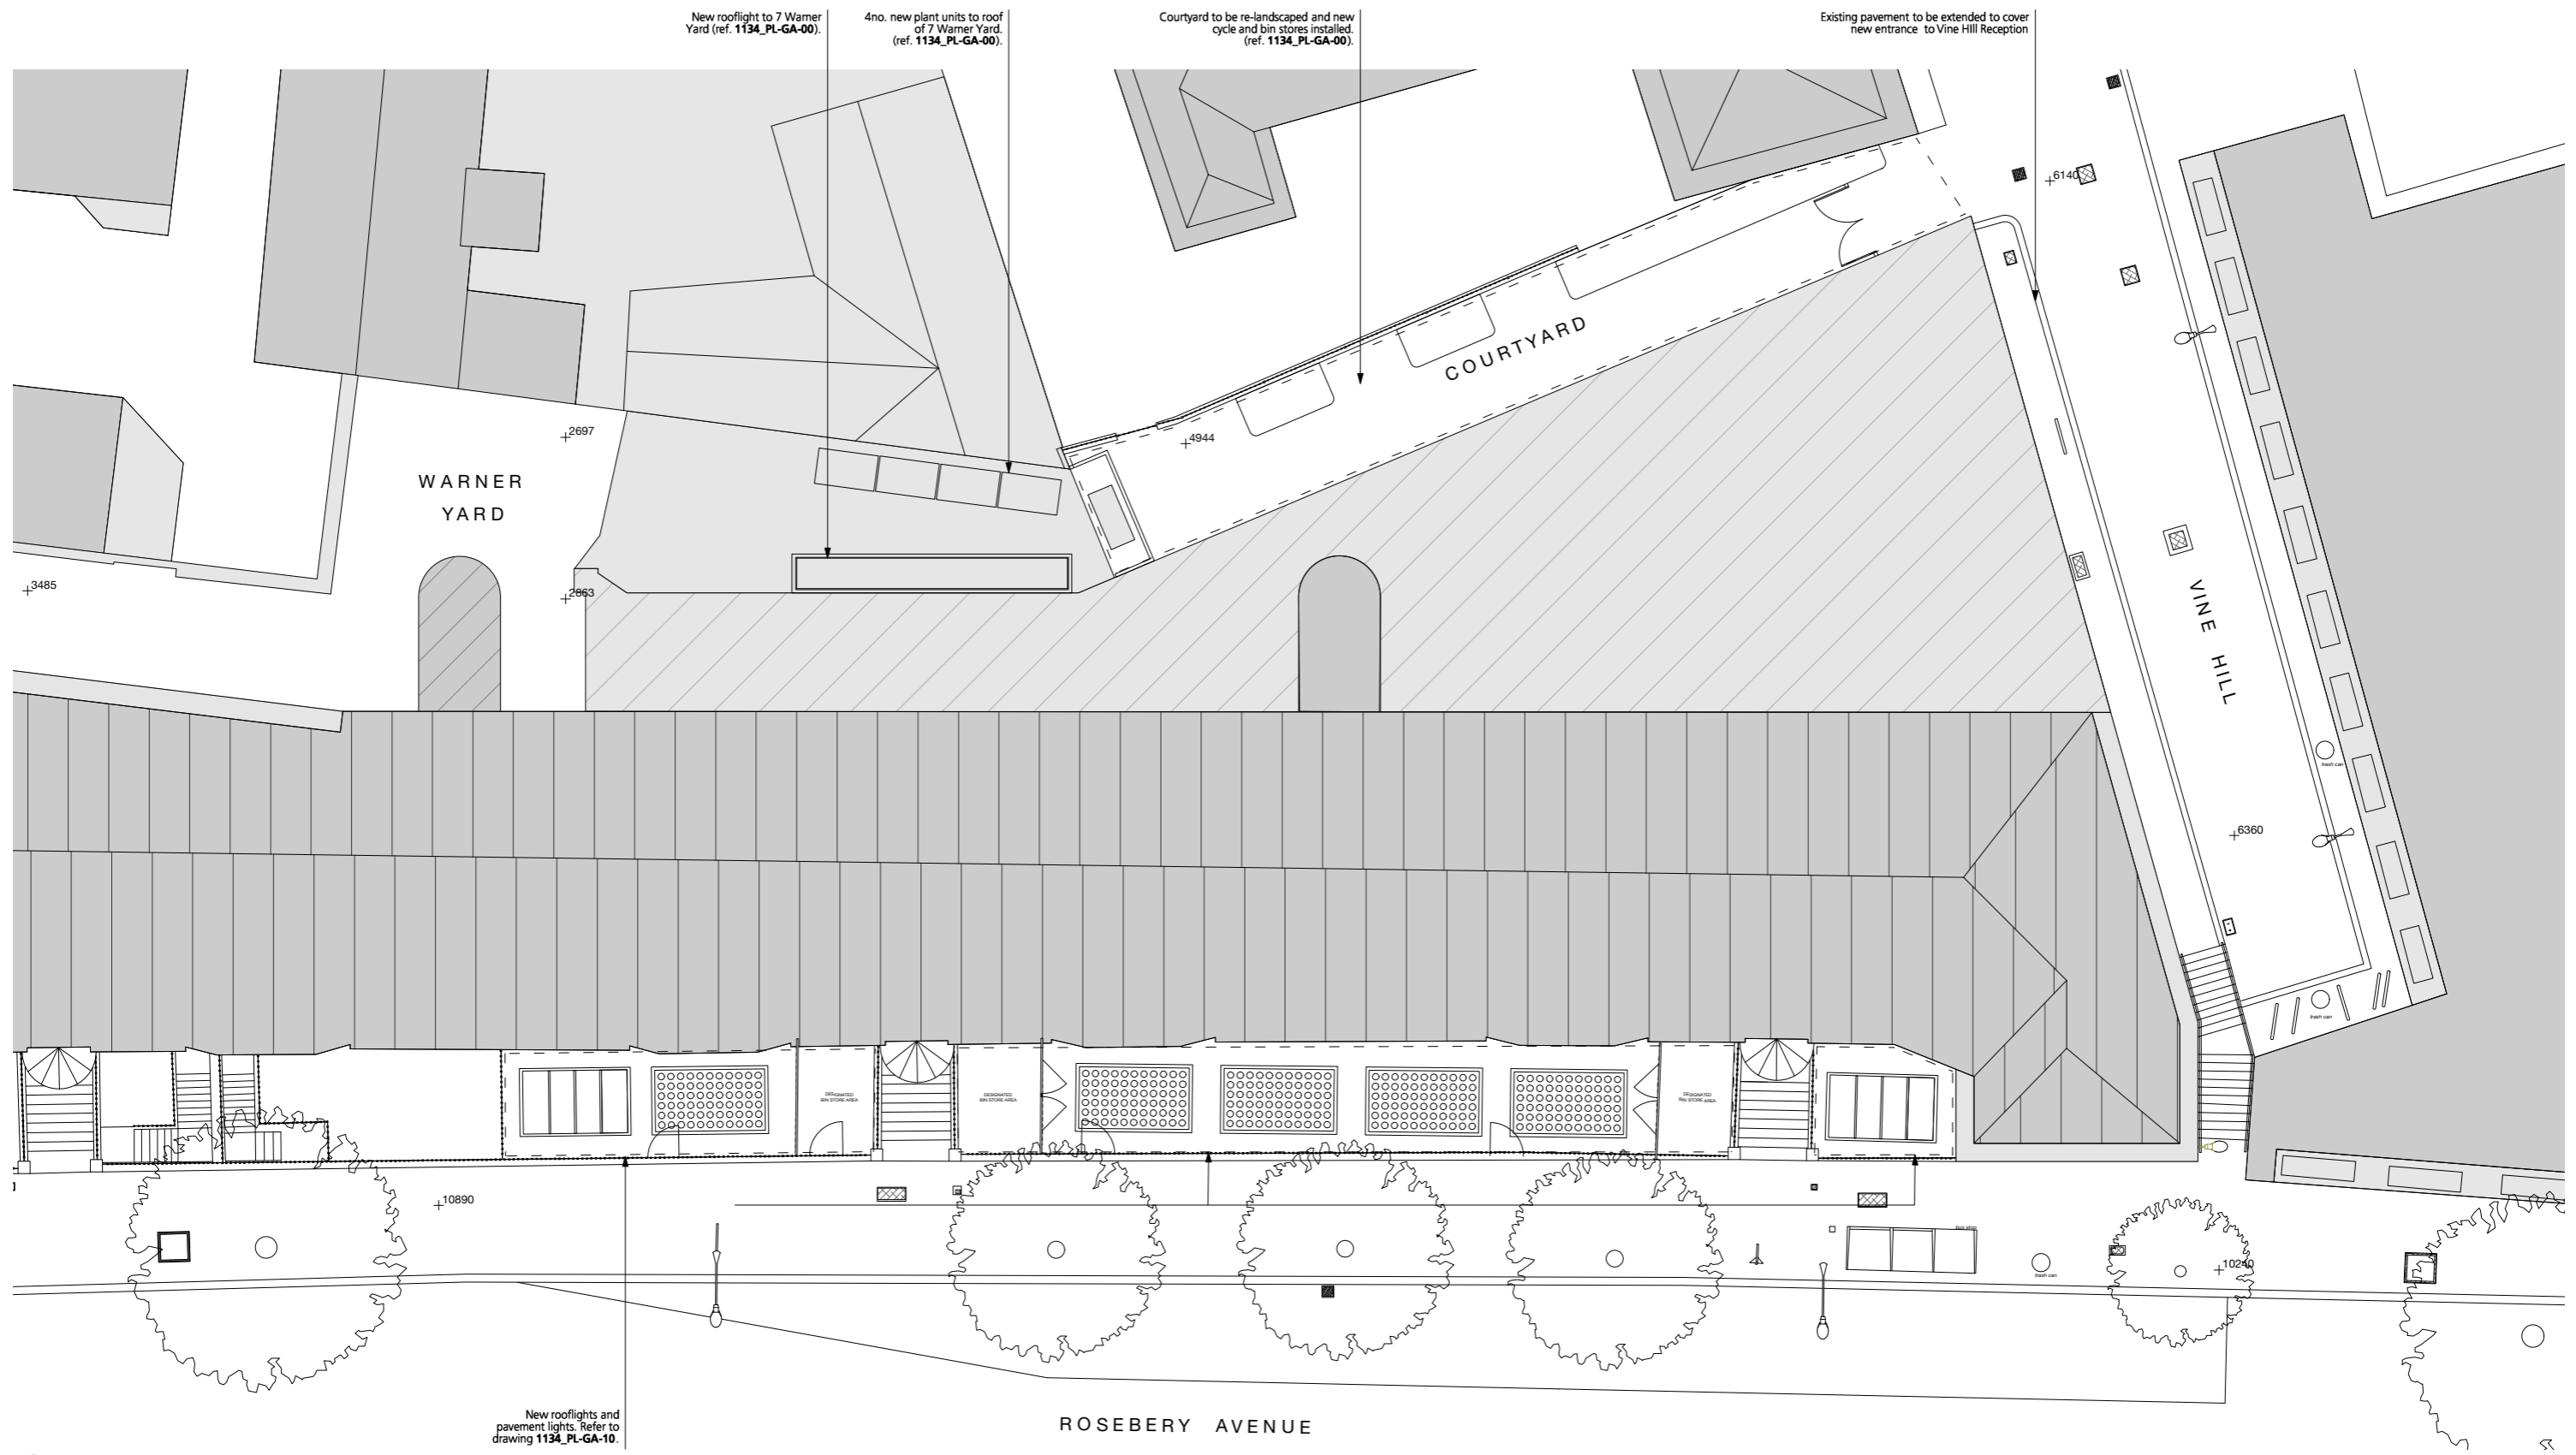

1 Proposed Plan - Roof Plan
1:100 @ A1


DRAWING NOTES:
 All dimensions to be checked on site prior to commencement of any works, and/or preparation of any shop drawings.
 Sizes of and dimensions to any structural elements are indicative only. See structural engineers drawings for actual sizes/dimensions.
 Sizes of and dimensions to any service elements are indicative only. See service engineers drawings for actual sizes and dimensions.
 This drawing to be read in conjunction with all other Architect's drawings, specifications and other Consultants' information.
 All proprietary systems shown on this drawing are to be installed strictly in accordance with the Manufacturers/Suppliers recommended details.
 Any discrepancies between information shown on this drawing and any other contract information or manufacturers/suppliers recommendations is to be brought to the attention of the Architect.
 DO NOT SCALE FROM THIS DRAWING.

DRAWING NOTES:


P1	For Planning	05/03/2021
STATUS	REVISION	DATE

DRAWING PROPOSED PLANS Roof Plan	
SCALE 1:100 @ A1 (1:200 @ A3)	DRAWING FILE REF 1134_PL-GA-RF.vwx
DATE March 2021	DRAWN BY WH
DWG No. 1134_PL-GA-RF	REVISION P1
DRAWING STATUS PLANNING	


Buckley Gray Yeoman Studio 4.04 The Tea Building 56 Shoreditch High Street London E1 6JJ T. 020 7033 9913	
CLIENT	Vine 1 & Vine 2 Ltd
PROJECT	22-26 Vine Hill

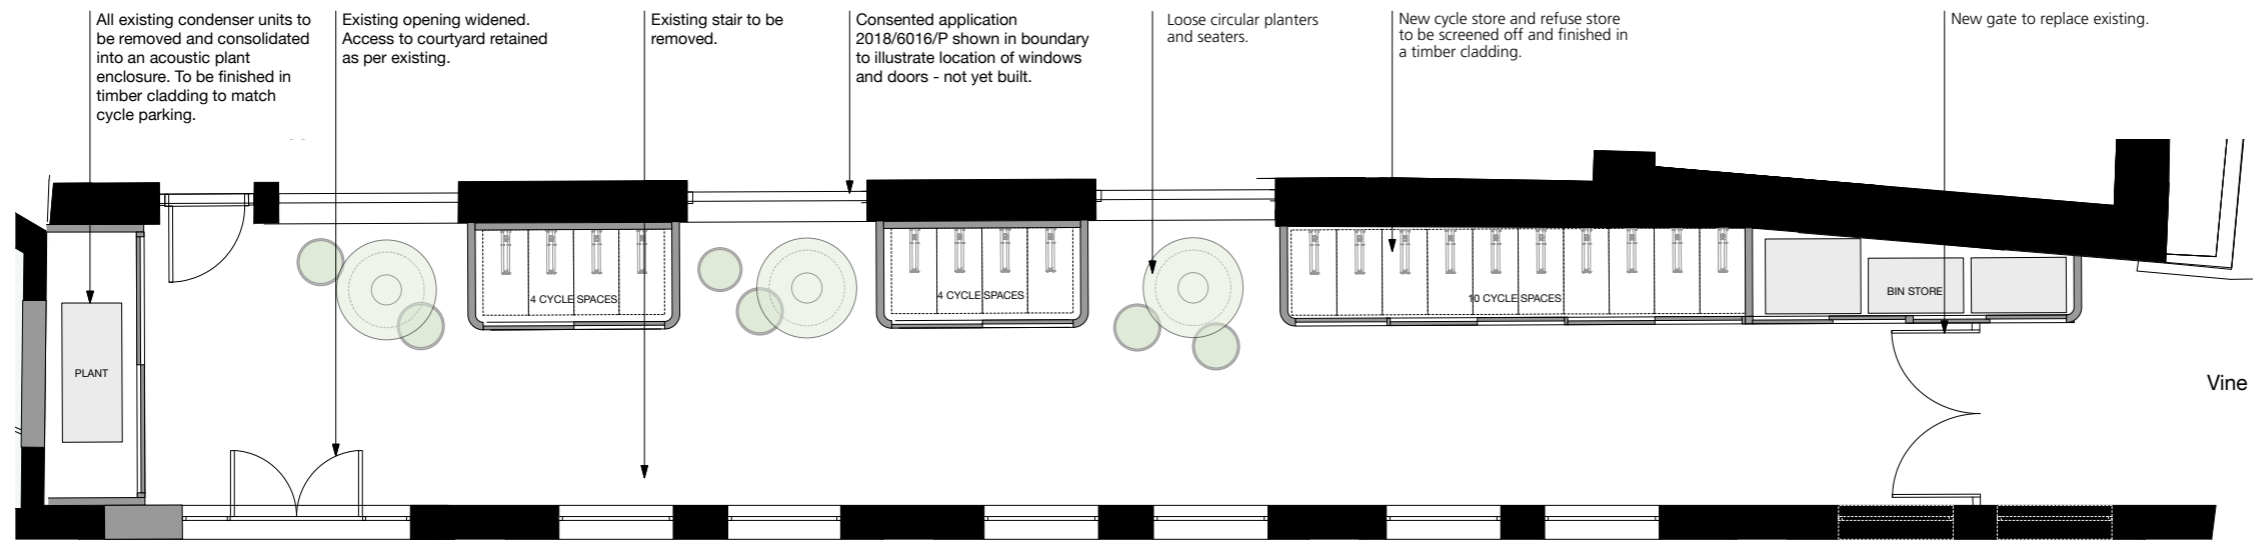

1 Proposed Plan - Courtyard
1:50 @ A1

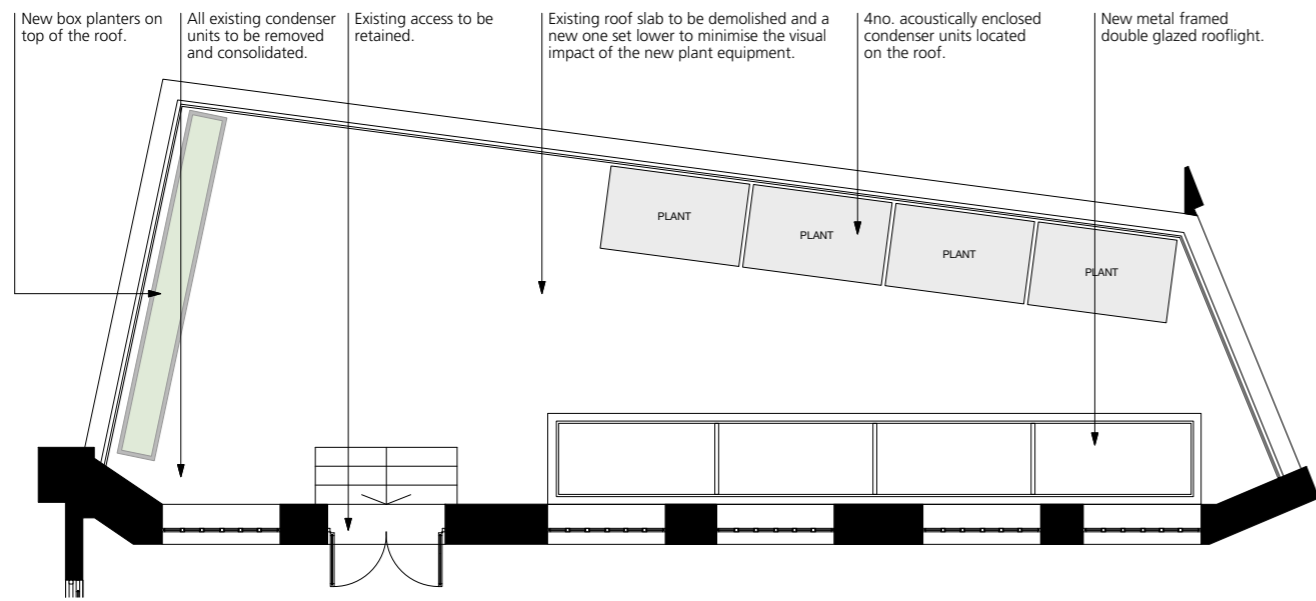


2 Proposed Plan - 7 Warner Yard Roof
1:50 @ A1

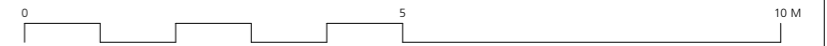

DRAWING NOTES:
 All dimensions to be checked on site prior to commencement of any works, and/or preparation of any shop drawings.
 Sizes of and dimensions to any structural elements are indicative only. See structural engineers drawings for actual sizes/dimensions.
 Sizes of and dimensions to any service elements are indicative only. See service engineers drawings for actual sizes and dimensions.
 This drawing to be read in conjunction with all other Architect's drawings, specifications and other Consultants' information.
 All proprietary systems shown on this drawing are to be installed strictly in accordance with the Manufacturers/Suppliers recommended details.
 Any discrepancies between information shown on this drawing and any other contract information or manufacturers/suppliers recommendations is to be brought to the attention of the Architect.
 DO NOT SCALE FROM THIS DRAWING.

DRAWING NOTES:

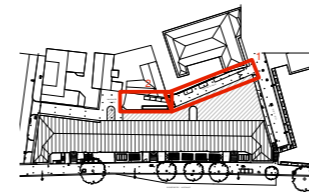


P1	For Planning	05/03/2021
STATUS	REVISION	DATE

DRAWING		PROPOSED PLANS	
SCALE	1:50 @ A1 (1:100 @ A3)	DRAWING FILE REF	1134_PL-GA-00.vwx
DATE	March 2021	DRAWN BY	WH
DWG No.	1134_PL-GA-00	REVISION	P1
DRAWING STATUS	PLANNING		

Buckley Gray Yeoman	
Studio 4.04 The Tea Building 56 Shoreditch High Street London E1 6JJ T. 020 7033 9913	
CLIENT	Vine 1 & Vine 2 Ltd
PROJECT	22-26 Vine Hill

Information contained on this drawing is the sole copyright of Buckley Gray Yeoman and is not to be reproduced without their permission.

Vine Hill

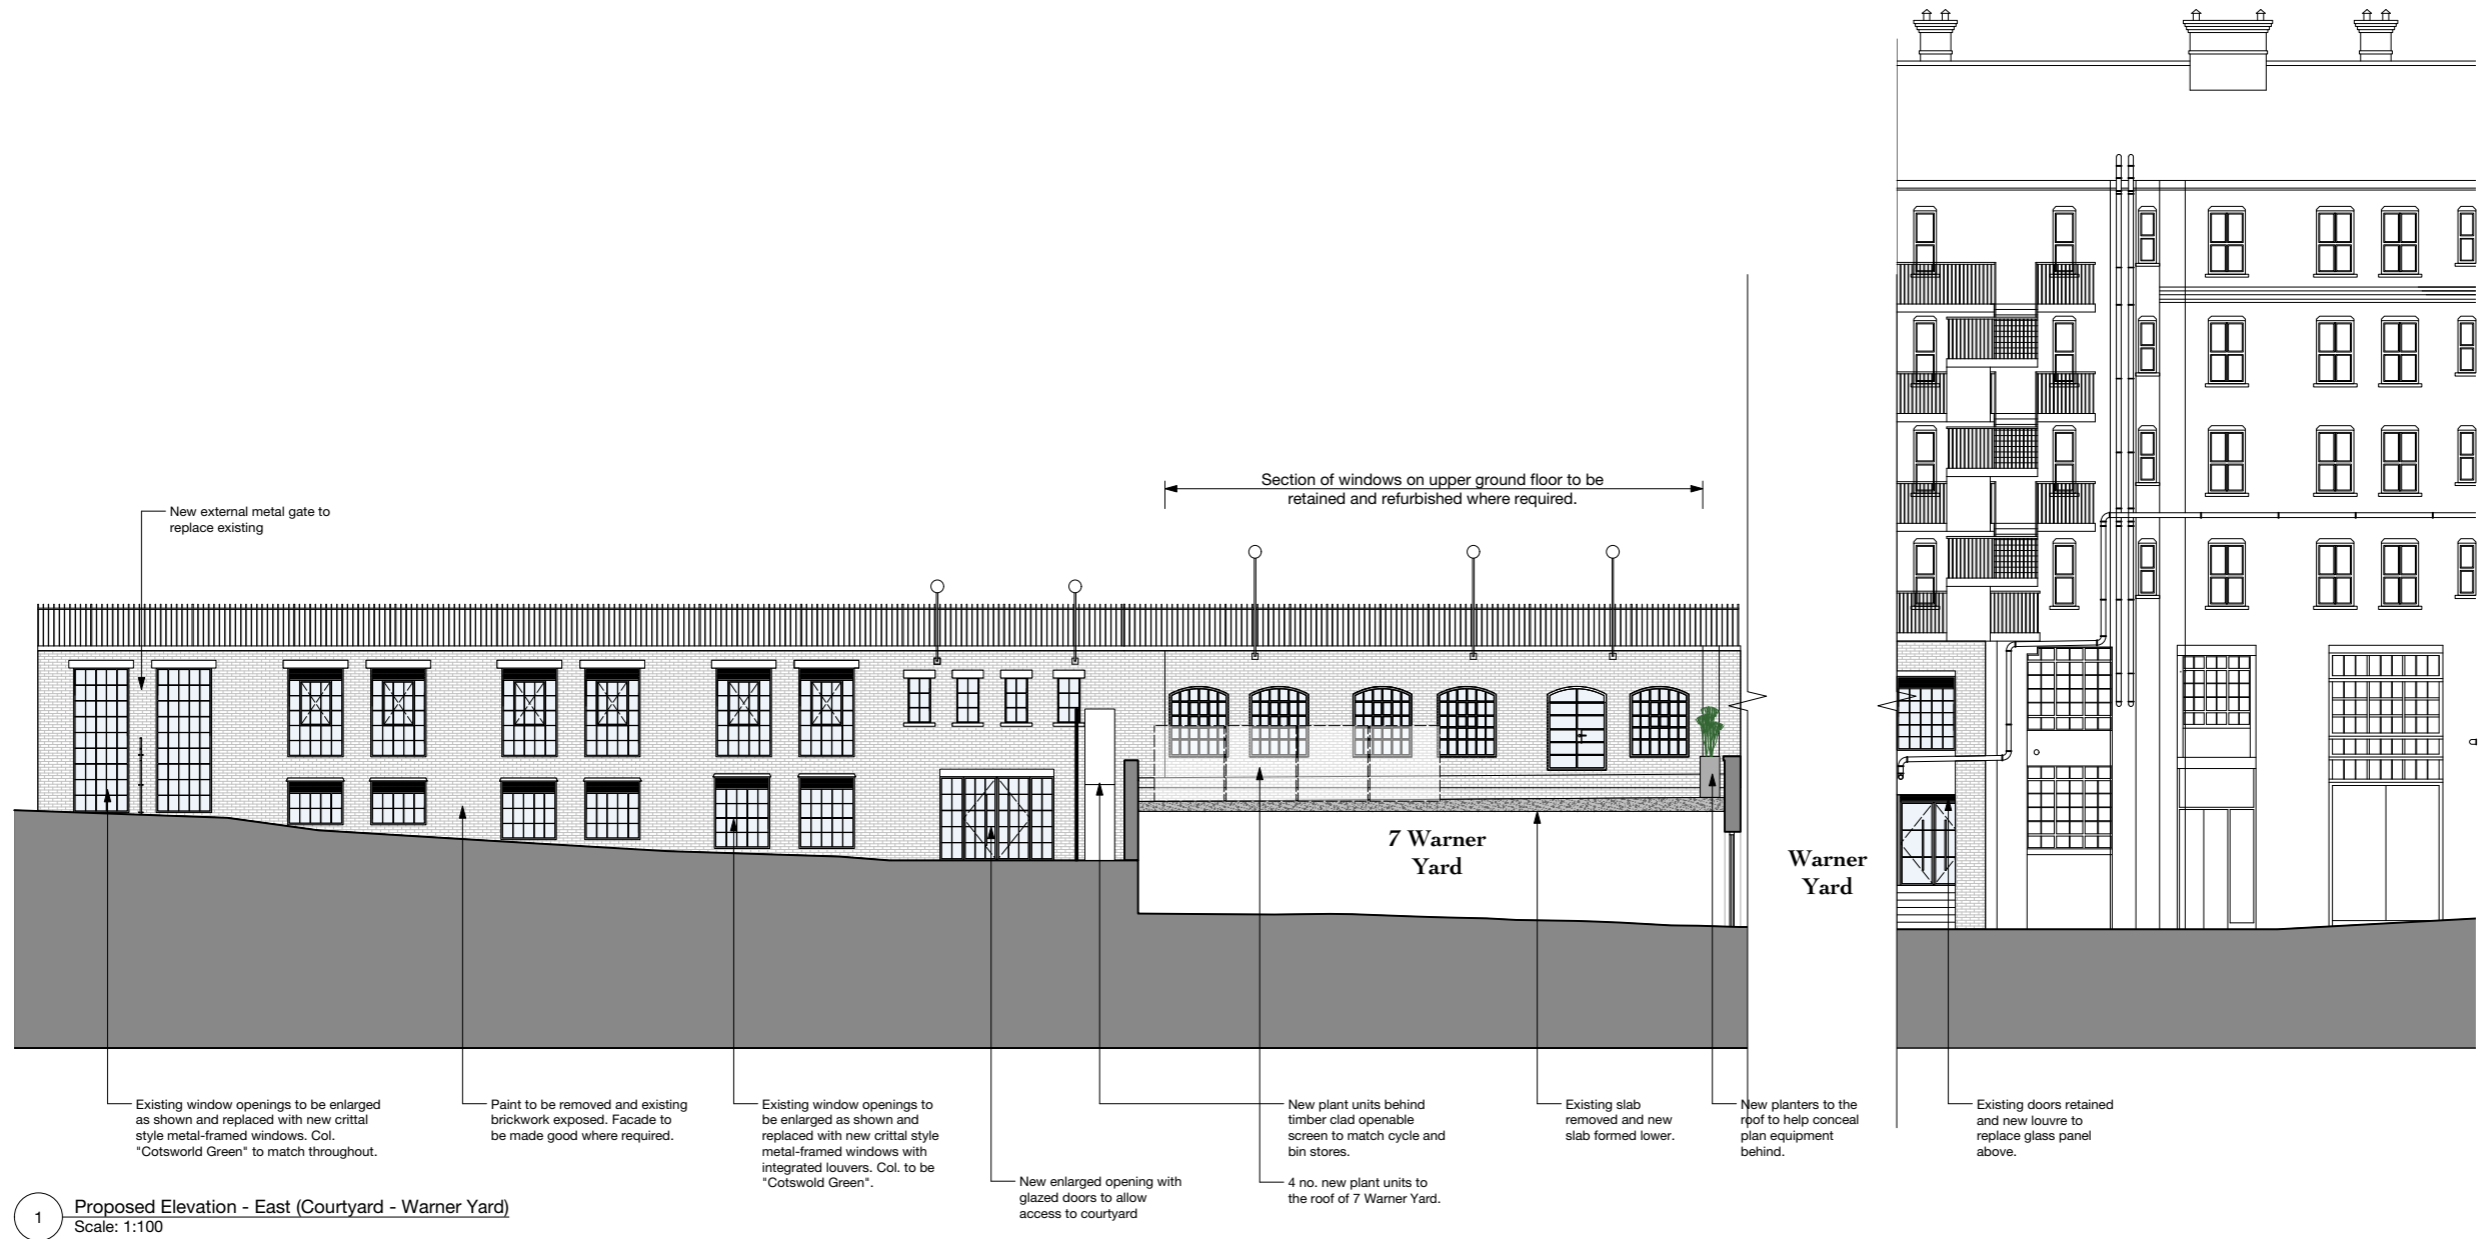

1 Proposed Elevation - East (Courtyard - Warner Yard)
Scale: 1:100

DRAWING NOTES:
 All dimensions to be checked on site prior to commencement of any works, and/or preparation of any shop drawings.
 Sizes of and dimensions to any structural elements are indicative only. See structural engineers drawings for actual sizes/dimensions.
 Sizes of and dimensions to any service elements are indicative only. See service engineers drawings for actual sizes and dimensions.
 This drawing to be read in conjunction with all other Architect's drawings, specifications and other Consultants' information.
 All proprietary systems shown on this drawing are to be installed strictly in accordance with the Manufacturers/Suppliers recommended details.
 Any discrepancies between information shown on this drawing and any other contract information or manufacturers/suppliers recommendations is to be brought to the attention of the Architect.
 DONOT SCALE FROM THIS DRAWING.




P1	For Planning	05/03/2021
STATUS	REVISION	DATE

DRAWING PROPOSED ELEVATIONS East Elevation	
SCALE 1:100 @ A1 (1:200 @ A3)	DRAWING FILE REF 1134_PL-GE-01.wvx
DATE March 2021	DRAWN BY WH
DWG No. 1134_PL-GE-01	REVISION P1
DRAWING STATUS PLANNING	

Buckley Gray Yeoman	
Studio 4.04 The Tea Building 56 Shoreditch High Street London E1 6JJ T. 020 7033 9913	
CLIENT	Vine 1 & Vine 2 Ltd
PROJECT	22-26 Vine Hill

Information contained on this drawing is the sole copyright of Buckley Gray Yeoman and is not to be reproduced without their permission.

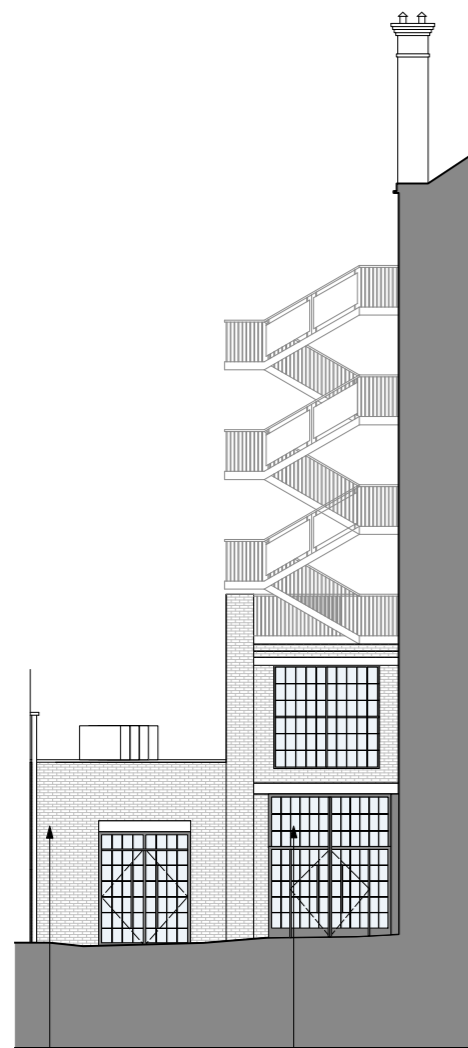

Existing brickwork to this facade to be retained and made good where required.

New glazed doors and windows to replace existing

1 Proposed elevation - North
Scale: 1:100



Paint to existing lintels to be removed, made good and decorated.


Paint to be removed and existing brickwork exposed. Facade to be made good where required.

Existing window openings to be enlarged as shown and replaced with new crittal style metal-framed windows. Frame colour to be Cotswold Green.

New crittal style metal doors to reception entrance.

New gate to match the style of cycle and bin stores to the courtyard.

2 Proposed Elevation - South
Scale: 1:100

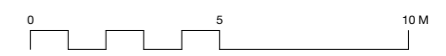

DRAWING NOTES:
 All dimensions to be checked on site prior to commencement of any works, and/or preparation of any shop drawings.
 Sizes of and dimensions to any structural elements are indicative only. See structural engineers drawings for actual sizes/dimensions.
 Sizes of and dimensions to any service elements are indicative only. See service engineers drawings for actual sizes and dimensions.
 This drawing to be read in conjunction with all other Architect's drawings, specifications and other Consultants' information.
 All proprietary systems shown on this drawing are to be installed strictly in accordance with the Manufacturers/Suppliers recommended details.
 Any discrepancies between information shown on this drawing and any other contract information or manufacturers/suppliers recommendations is to be brought to the attention of the Architect.
 DONOT SCALE FROM THIS DRAWING.

DRAWING NOTES:

P1	For Planning	05/03/2021
STATUS	REVISION	DATE


DRAWING PROPOSED ELEVATIONS North and South Elevations	
SCALE 1:100 @ A1 (1:200 @ A3)	DRAWING FILE REF 1134_PL-GE-02.wvx
DATE March 2021	DRAWN BY WH
DWG No. 1134_PL-GE-02	REVISION P1
DRAWING STATUS PLANNING	

Buckley Gray Yeoman	
Studio 4.04 The Tea Building 56 Shoreditch High Street London E1 6JJ T. 020 7033 9913	
CLIENT	Vine 1 & Vine 2 Ltd
PROJECT	22-26 Vine Hill


Information contained on this drawing is the sole copyright of Buckley Gray Yeoman and is not to be reproduced without their permission.



1 Proposed Elevation - West (Courtyard)
Scale: 1:100

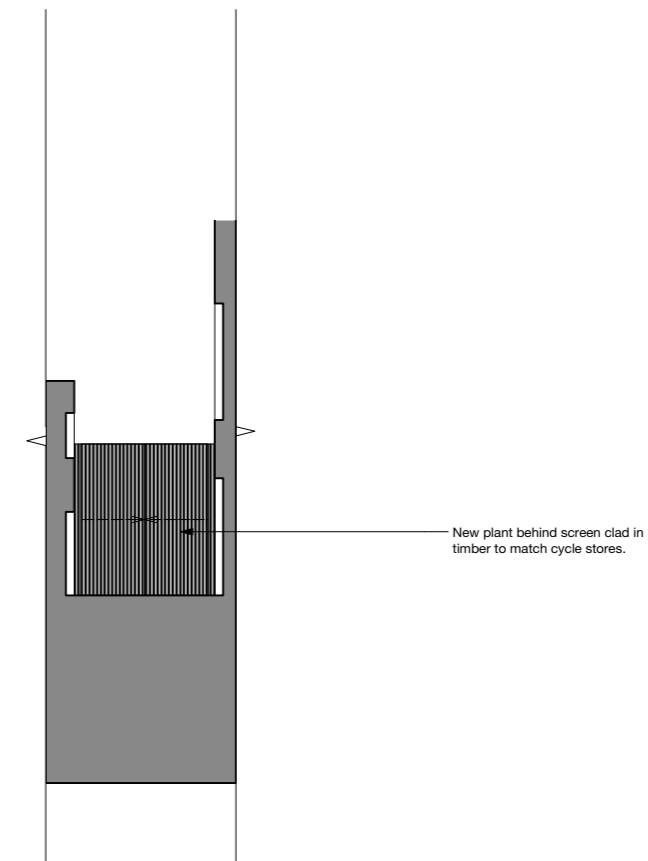


2 Proposed Elevation - North (Courtyard)
Scale: 1:100

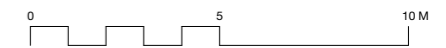

DRAWING NOTES:
 All dimensions to be checked on site prior to commencement of any works, and/or preparation of any shop drawings.
 Sizes of and dimensions to any structural elements are indicative only. See structural engineers drawings for actual sizes/dimensions.
 Sizes of and dimensions to any service elements are indicative only. See service engineers drawings for actual sizes and dimensions.
 This drawing to be read in conjunction with all other Architect's drawings, specifications and other Consultants' information.
 All proprietary systems shown on this drawing are to be installed strictly in accordance with the Manufacturers/Suppliers recommended details.
 Any discrepancies between information shown on this drawing and any other contract information or manufacturers/suppliers recommendations is to be brought to the attention of the Architect.
 DONOT SCALE FROM THIS DRAWING.


DRAWING NOTES:

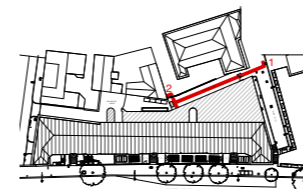


P1	For Planning	05/03/2021
STATUS	REVISION	DATE

DRAWING PROPOSED ELEVATIONS Courtyard Elevations	
SCALE 1:100 @ A1 (1:200 @ A3)	DRAWING FILE REF 1134_PL-GE-03.wvx
DATE March 2021	DRAWN BY WH
DWG No. 1134_PL-GE-03	REVISION P1
DRAWING STATUS PLANNING	


Buckley Gray Yeoman	
Studio 4.04 The Tea Building 56 Shoreditch High Street London E1 6JJ T. 020 7033 9913	
CLIENT	Vine 1 & Vine 2 Ltd
PROJECT	22-26 Vine Hill

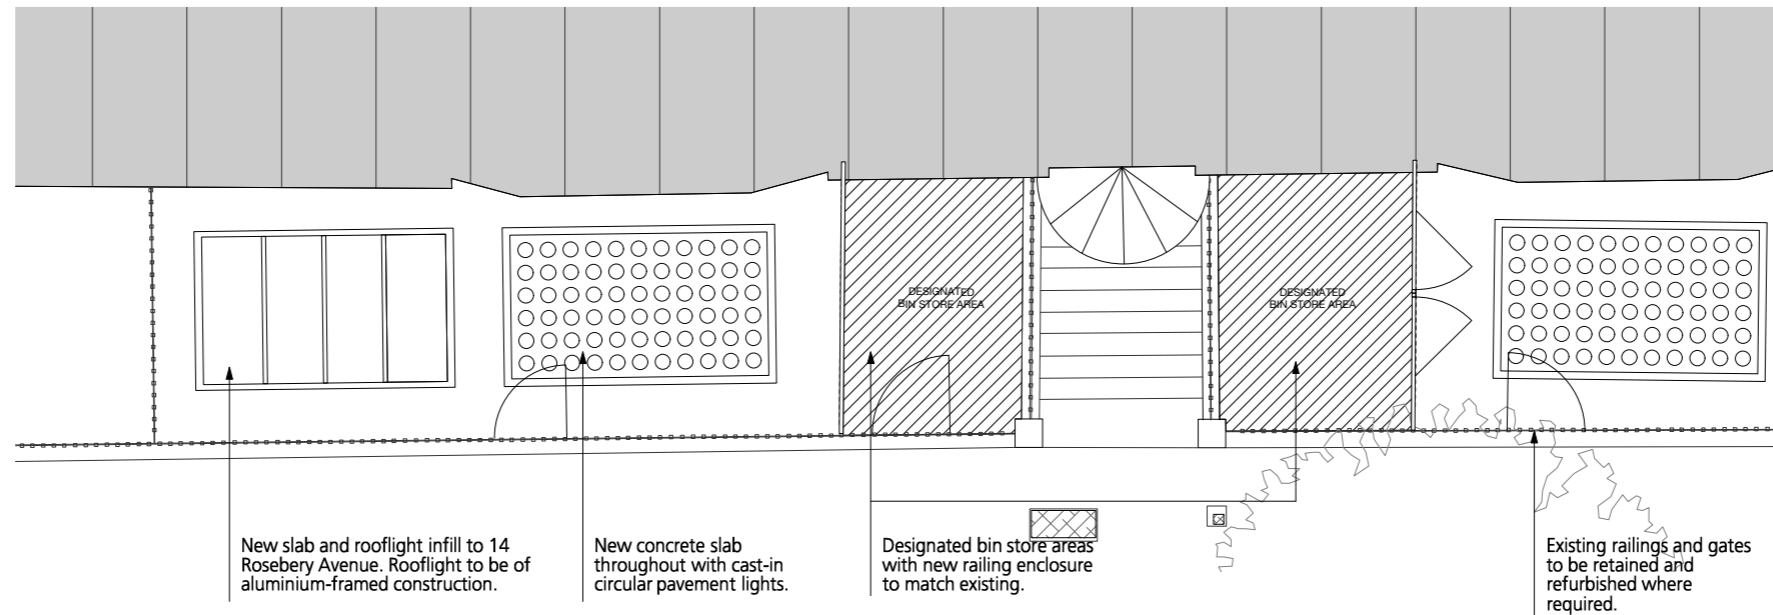

1 Proposed Plan - Pavement Lights
Scale: 1:50

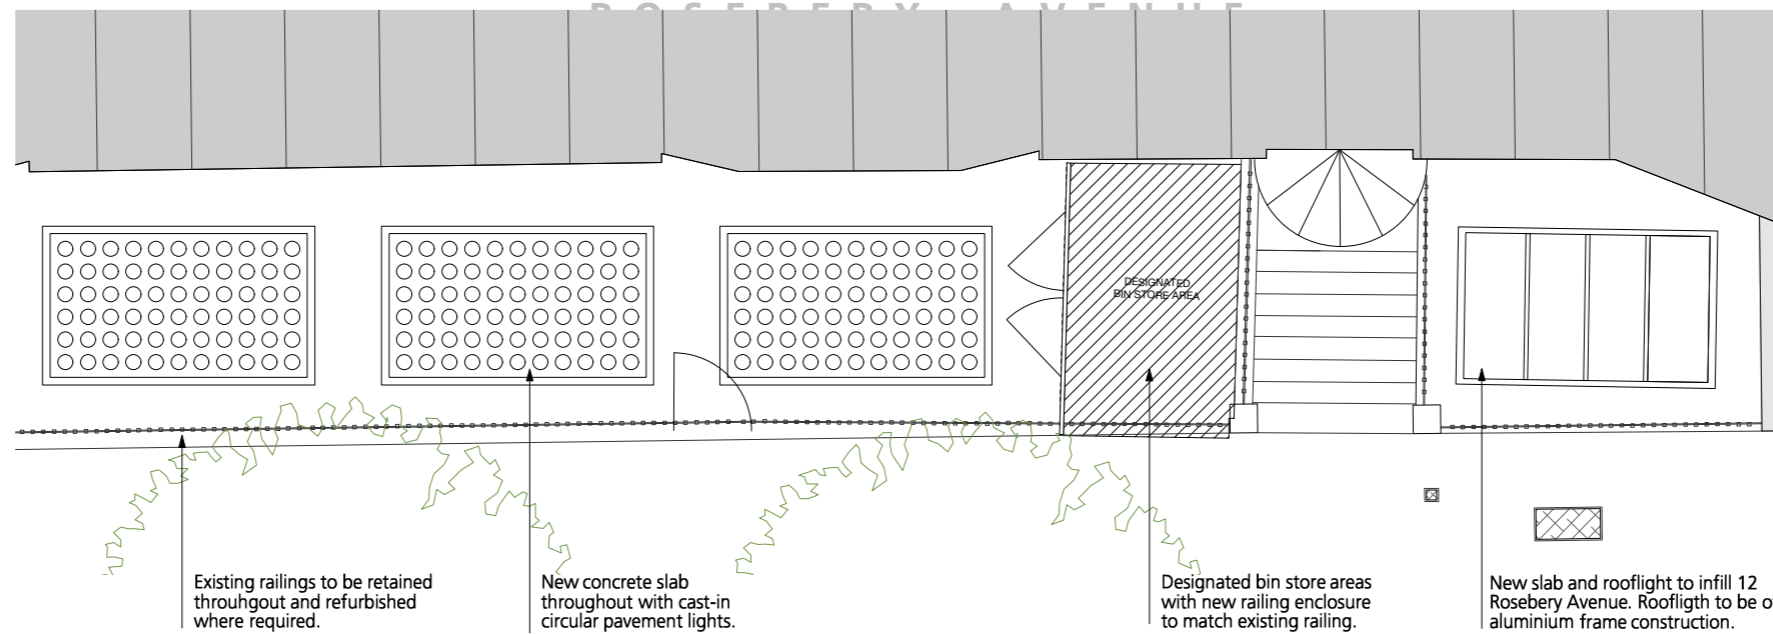

2 Proposed Plan - Pavement Lights
Scale: 1:50

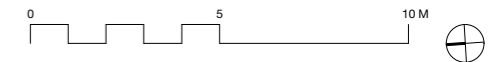

DRAWING NOTES:
 All dimensions to be checked on site prior to commencement of any works, and/or preparation of any shop drawings.
 Sizes of and dimensions to any structural elements are indicative only. See structural engineers drawings for actual sizes/dimensions.
 Sizes of and dimensions to any service elements are indicative only. See service engineers drawings for actual sizes and dimensions.
 This drawing to be read in conjunction with all other Architect's drawings, specifications and other Consultants' information.
 All proprietary systems shown on this drawing are to be installed strictly in accordance with the Manufacturers/Suppliers recommended details.
 Any discrepancies between information shown on this drawing and any other contract information or manufacturers/suppliers recommendations is to be brought to the attention of the Architect.
 DONOT SCALE FROM THIS DRAWING.

DRAWING NOTES:

P1	For Planning	05/03/2021
STATUS	REVISION	DATE

DRAWING PROPOSED PLANS Pavement Lights	
SCALE 1:50 @ A1 (1:100 @ A3)	DRAWING FILE REF 1134_PL-GA-10.vwx
DATE March 2021	DRAWN BY WH
DWG No. 1134_PL-GA-10	REVISION P1
DRAWING STATUS PLANNING	

Buckley Gray Yeoman	
Studio 4.04 The Tea Building 56 Shoreditch High Street London E1 6JJ T. 020 7033 9913	
CLIENT	Vine 1 & Vine 2 Ltd
PROJECT	22-26 Vine Hill

London

4.04 The Tea Building
56 Shoreditch High Street
London E1 6JJ
+44 20 7033 9913

Bristol

3.04 St Nicholas House
31-34 High St,
Bristol BS1 2AW
+44 117 4566 899