

LGF

KEY

1 M

5 M

REV

DATE

00

08/12/15

Issued for Planning

01

09/05/16

Issued for Planning Addendum

02

01/12/16

Issued for Information

03

10/01/17

Issued for Planning Addendum 2

04

26/02/21

Issued for Section 73 Application

CONSULTANTS

CLIENT:

DUKELEASE PROPERTIES LTD.

CONTRACTOR:

-

STRUCTURAL ENGINEER:

ECKERSLEY O'CALLAGHAN

SERVICES ENGINEER:

MTT LTD.

COST CONSULTANT:

EXIGERE

PROJECT MANAGER:

AVISON YOUNG

ACOUSTIC CONSULTANT:

HANN TUCKER ASSOCIATES

CLADDING CONSULTANT:

ECKERSLEY O'CALLAGHAN

NOTE

1. Do not scale from this drawing.


2. All dimensions to be checked on site by the contractor and such dimensions to be his responsibility.

3. Report all drawing errors, omissions and discrepancies to the architect.

4. This document may be issued in an uncontrolled CAD format to enable others to use it as background information to make alterations and/or additions. In that instance the file will be accompanied by a PDF version. It is for those making such alterations and additions to ensure that they make use of current background information.

AHMM Ltd accepts no liability for any such alterations or additions to the background information or arising out of changes to background information which occur prior to alterations of additions being made.

LOCATION

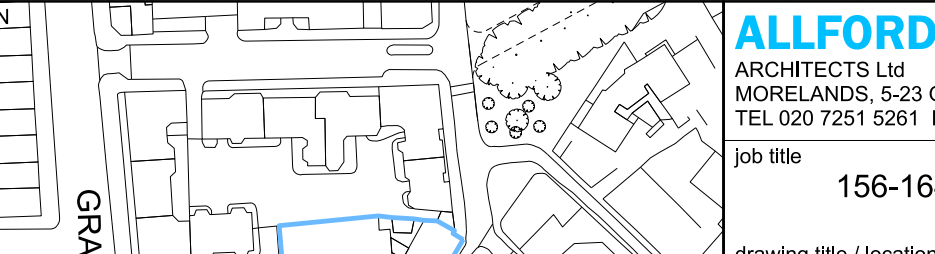

ALLFORD HALL MONAGHAN MORRIS

ARCHITECTS Ltd

MORELANDS, 5-23 OLD STREET LONDON EC1V 9HL

TEL 020 7251 5261 FAX 020 7251 5123 WEB WWW.AHMM.CO.UK

job title

156-164 GRAY'S INN ROAD / PANTHER HOUSE

drawing title / location

PROPOSED LOWER GROUND FLOOR PLAN

PROPOSED GA DRAWINGS

drawn by

checked

scale

status

MA

LSC

1:100@A1; 1:200@A3

PLANNING

project

zone

source

classification

drawing no.

revision


14093

A

[00]

P099

04

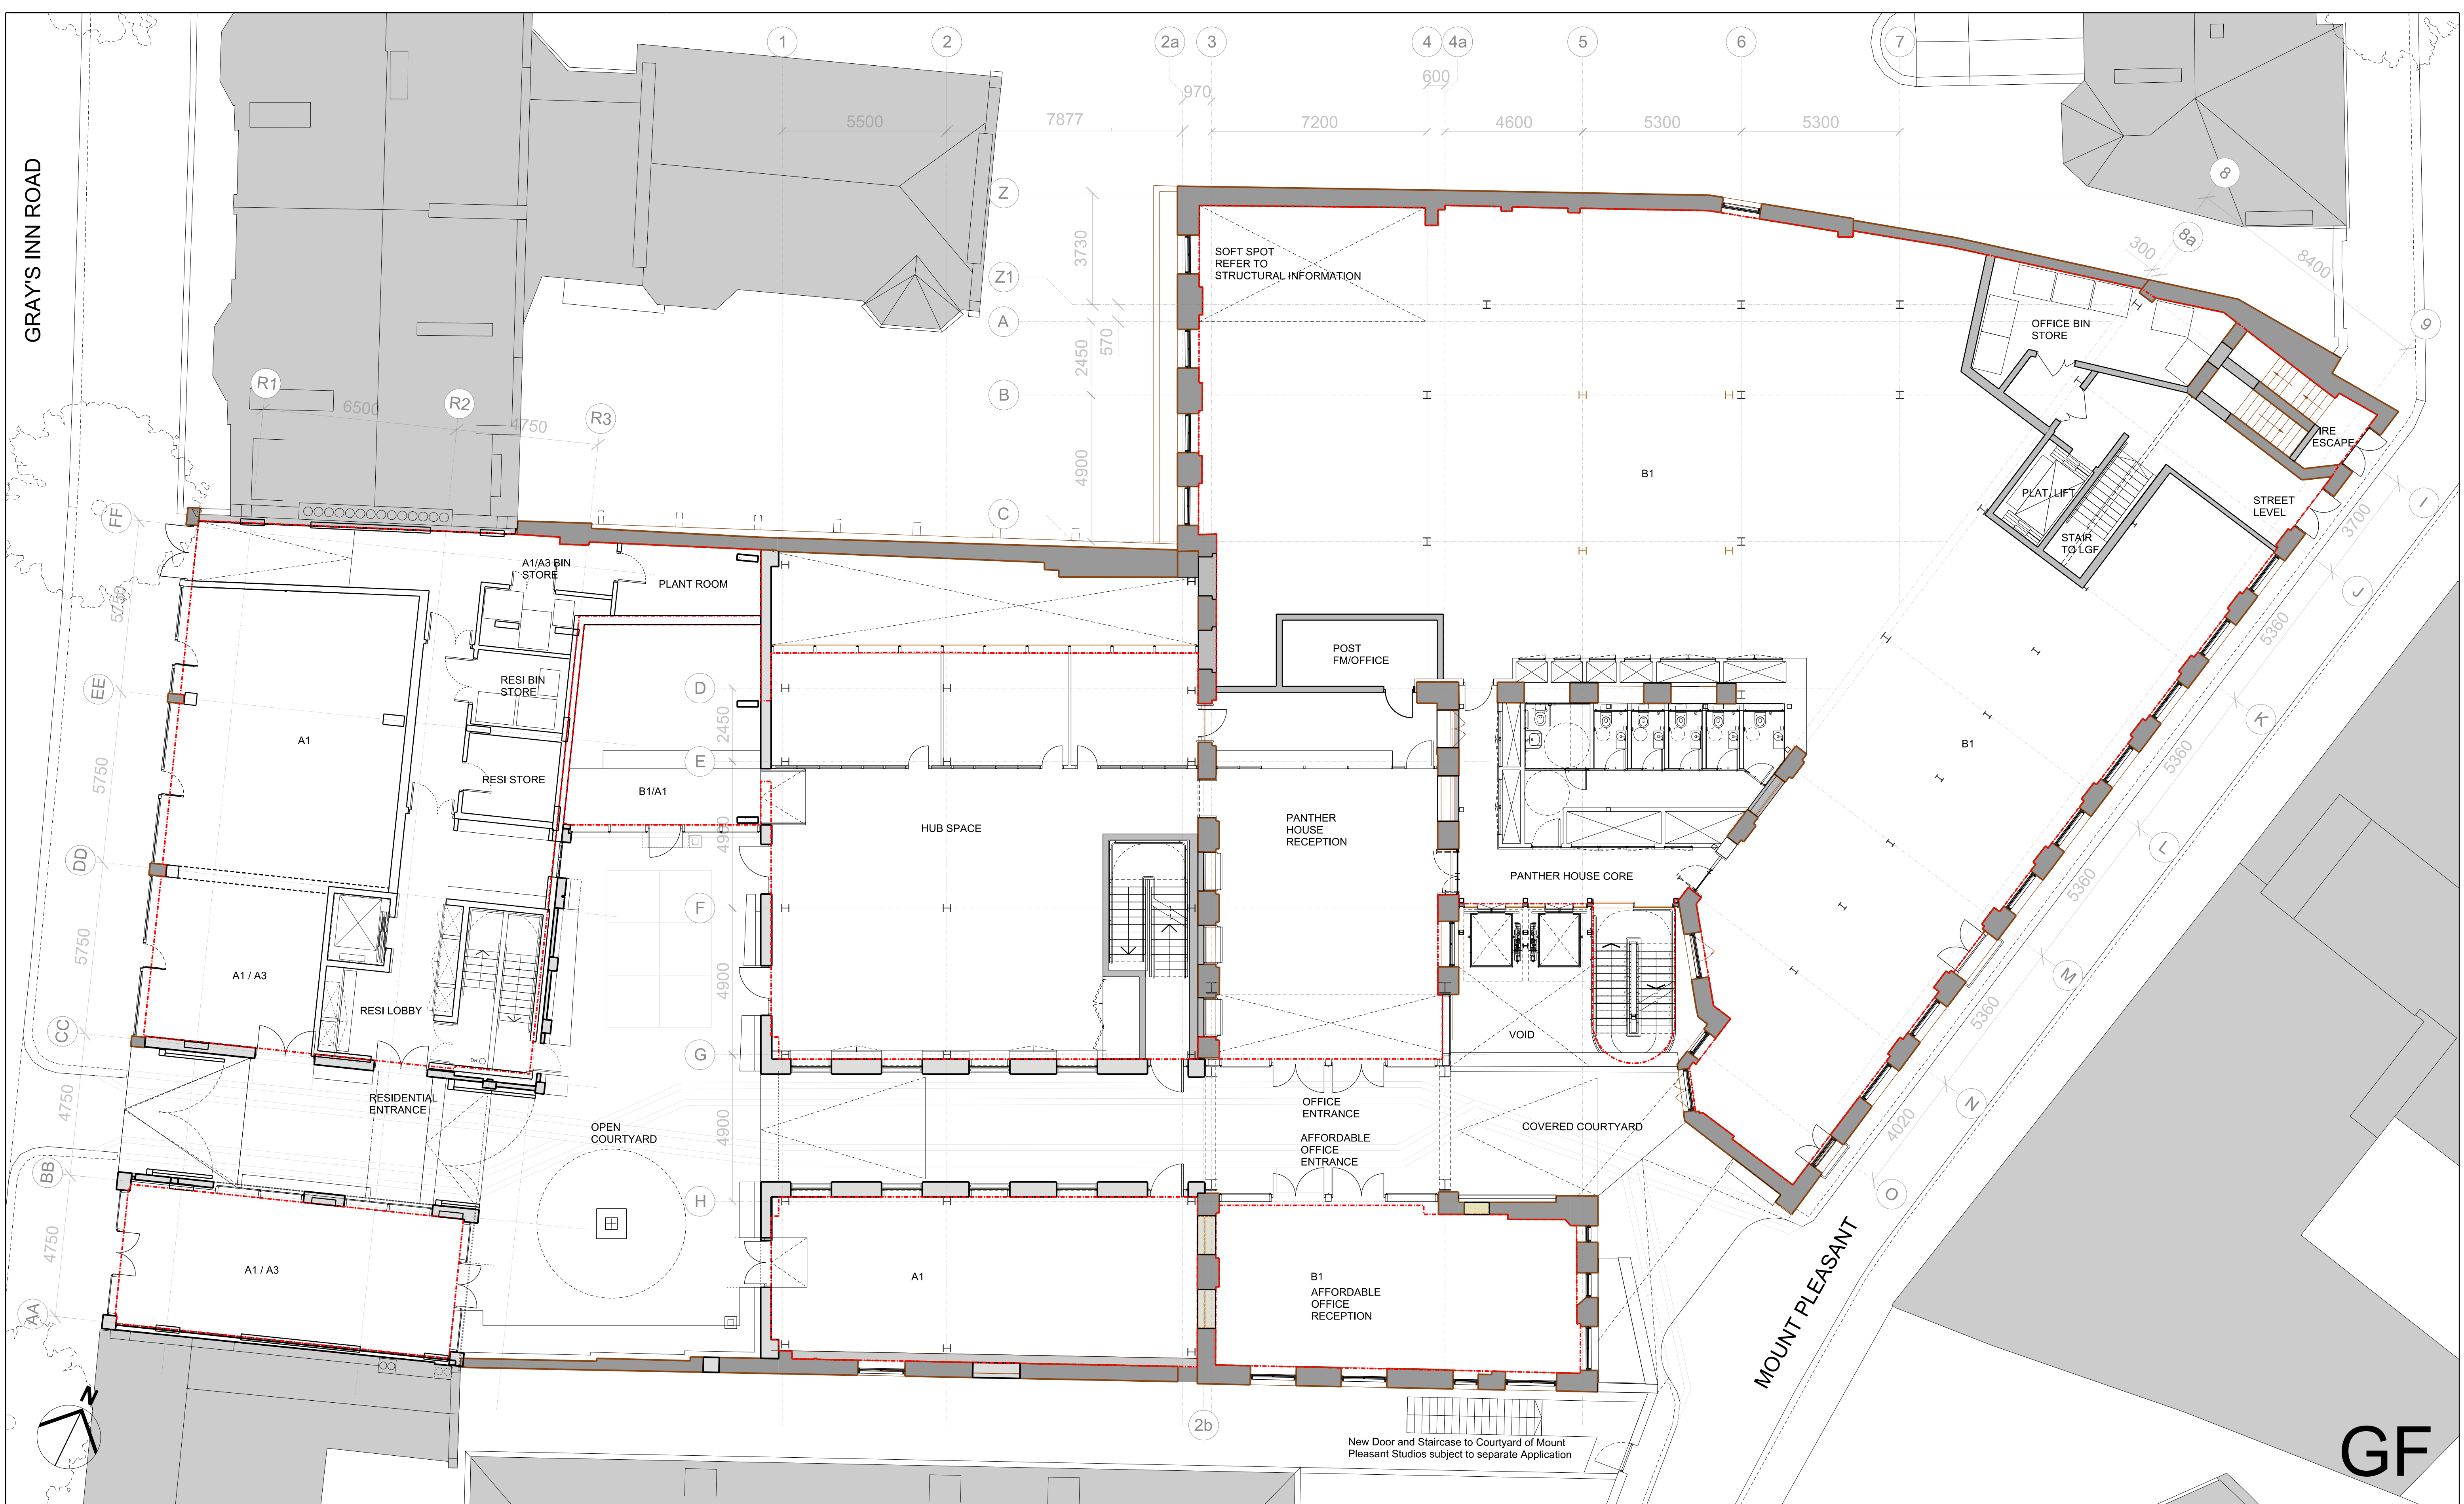

KEY		REV		DATE				CONSULTANTS		NOTE		LOCATION		ALLFORD HALL MONAGHAN MORRIS	
		00		08/12/15		Issued for Planning		CLIENT:		DUKELEASE PROPERTIES LTD.				ARCHITECTS Ltd MORELANDS, 5-23 OLD STREET LONDON EC1V 9HL TEL 020 7251 5261 FAX 020 7251 5123 WEB WWW.AHMM.CO.UK	
		01		09/05/16		Issued for Planning Addendum		CONTRACTOR:		-					
		02		01/12/16		Issued for Information		STRUCTURAL ENGINEER:		ECKERSLEY O'CALLAGHAN					
		03		10/01/17		Issued for Planning Addendum 2		SERVICES ENGINEER:		MITT LTD.					
		04		26/02/21		Issued for Section 73 Application		COST CONSULTANT:		EXIGERE					
								PROJECT MANAGER:		AVISON YOUNG					
								ACOUSTIC CONSULTANT:		HANN TUCKER ASSOCIATES					
								CLADDING CONSULTANT:		ECKERSLEY O'CALLAGHAN					





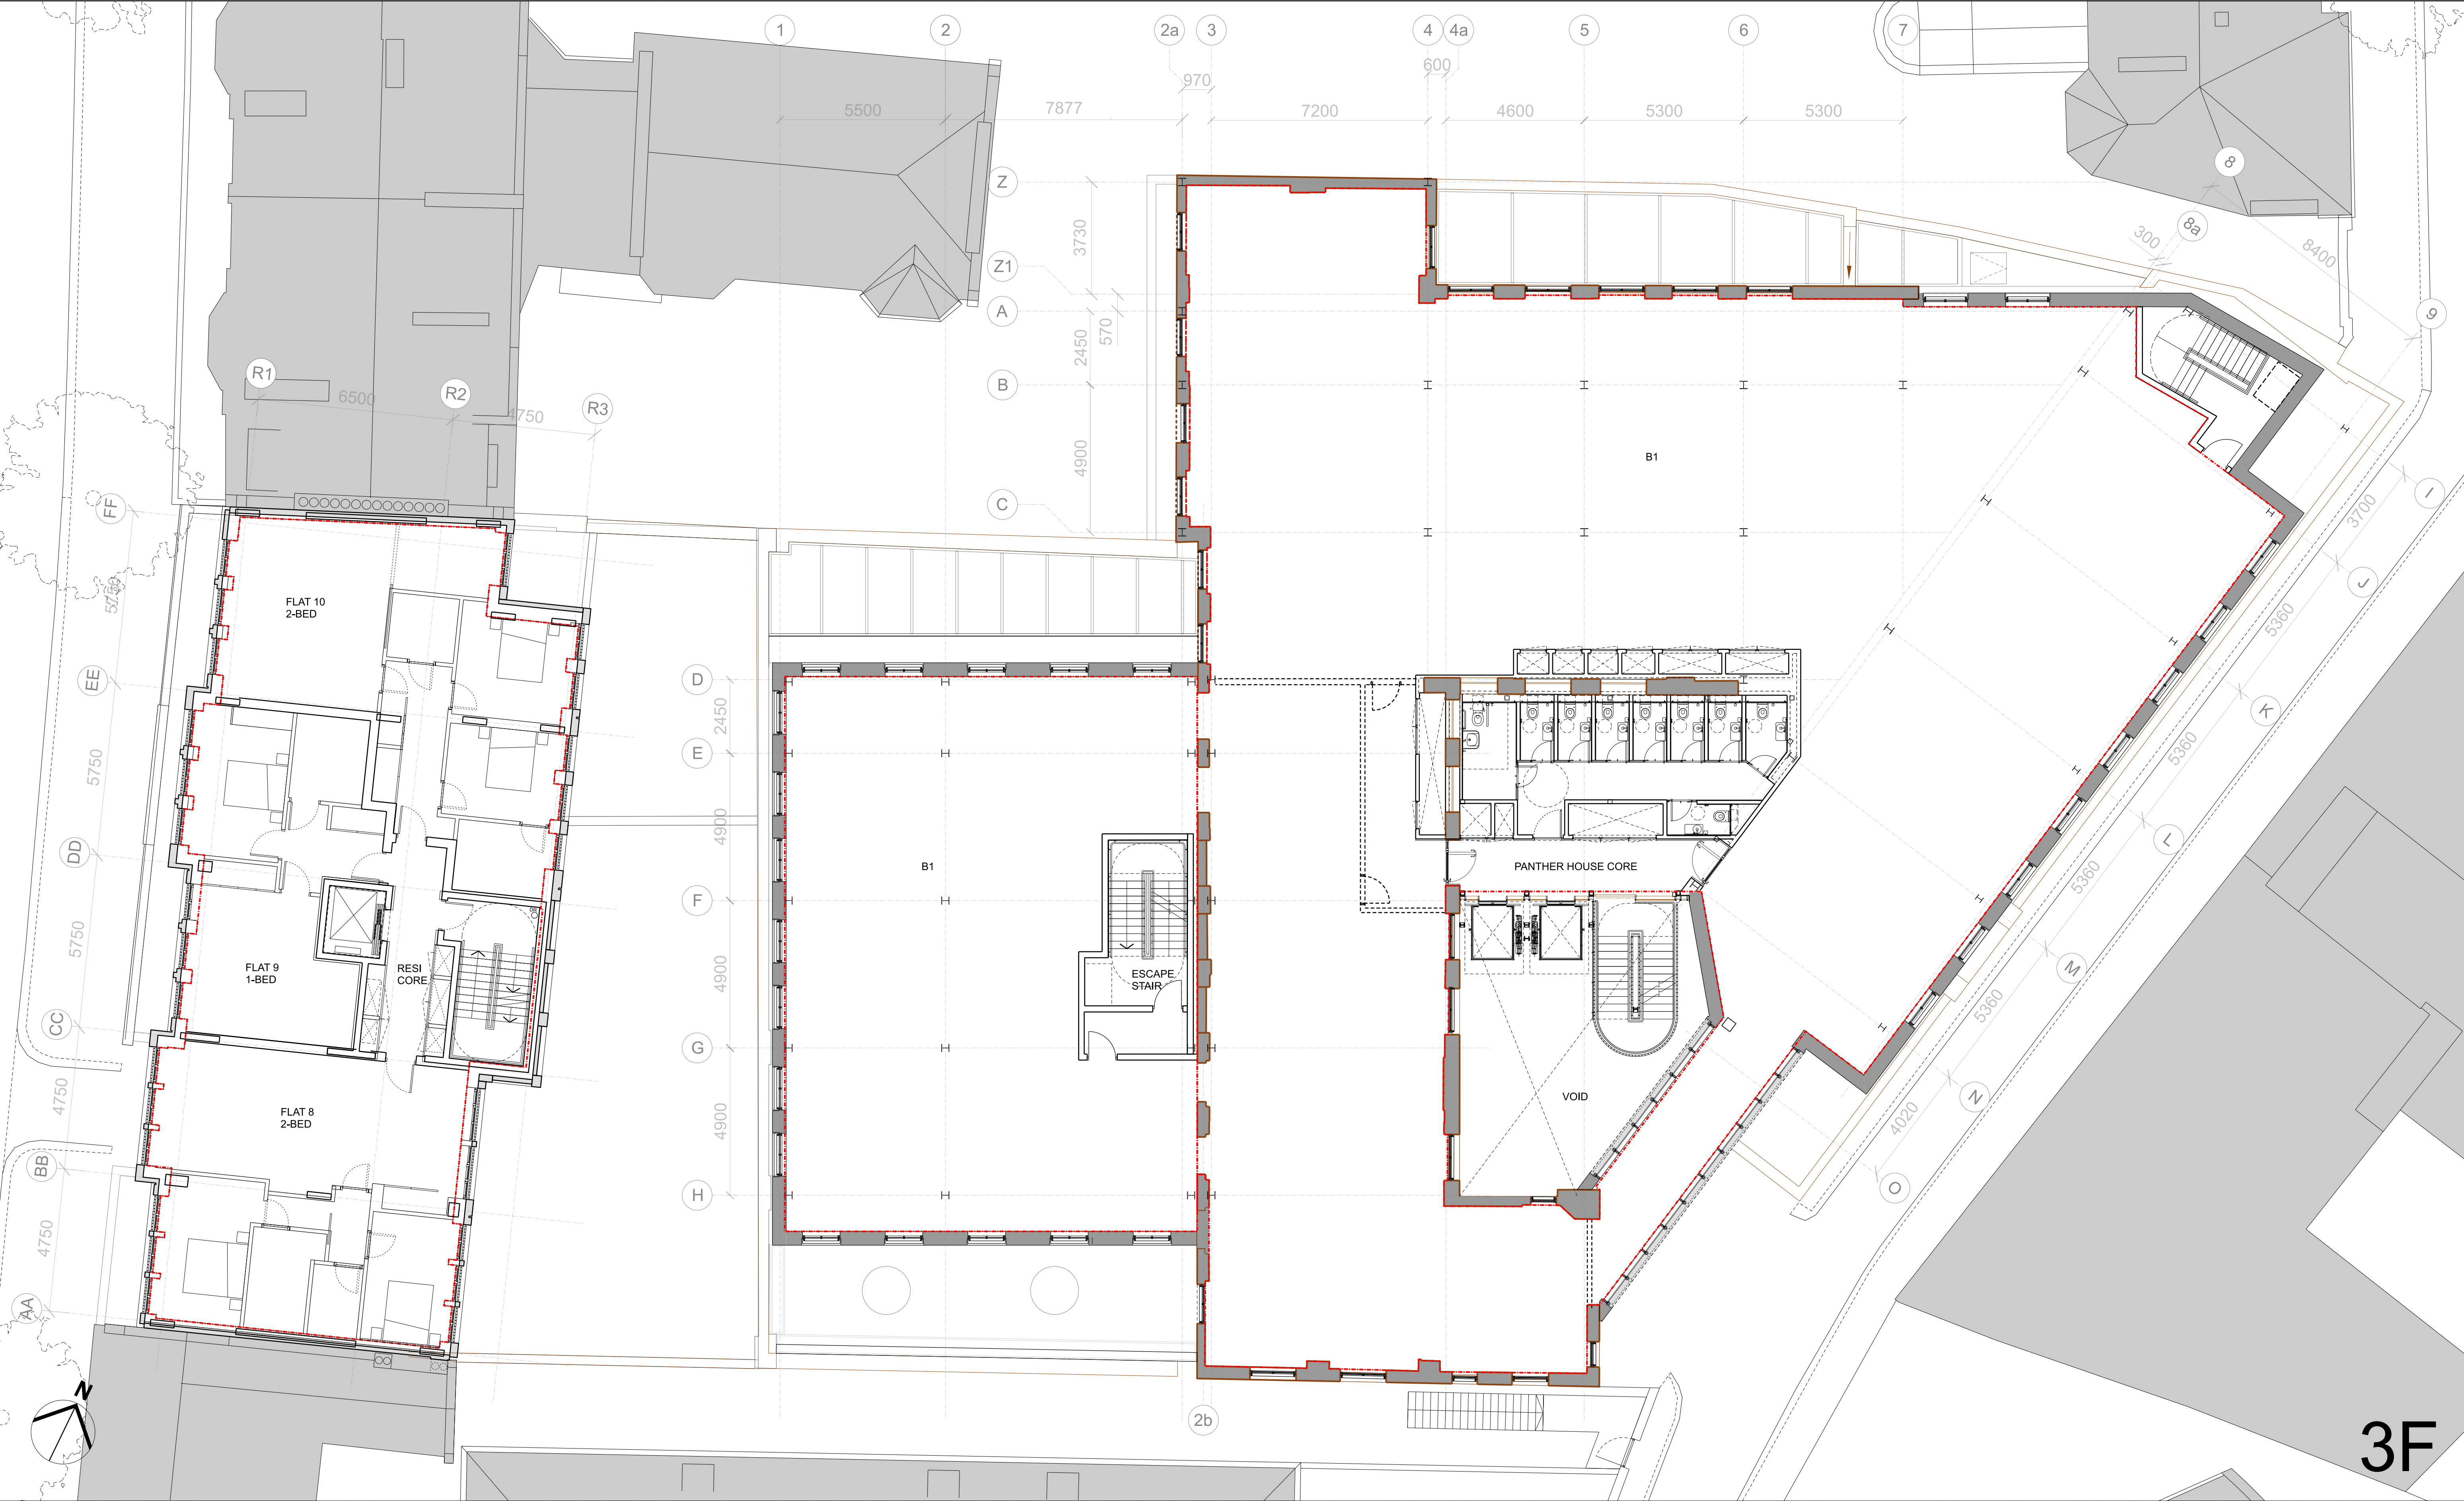
KEY	REV	DATE
	00	08/12/15 Issued for Planning
	01	09/05/16 Issued for Planning Addendum
	02	01/12/16 Issued for Information
	03	10/01/17 Issued for Planning Addendum 2
	04	26/02/21 Issued for Section 73 Application

CONSULTANTS	
CLIENT:	DUKELEASE PROPERTIES LTD.
CONTRACTOR:	-
STRUCTURAL ENGINEER:	ECKERSLEY O'CALLAGHAN
SERVICES ENGINEER:	MTT LTD.
COST CONSULTANT:	EXIGERE
PROJECT MANAGER:	AVISON YOUNG
ACOUSTIC CONSULTANT:	HANN TUCKER ASSOCIATES
CLADDING CONSULTANT:	ECKERSLEY O'CALLAGHAN

NOTE
1. Do not scale from this drawing.
2. All dimensions to be checked on site by the contractor and such dimensions to be his responsibility.
3. Report all drawing errors, omissions and discrepancies to the architect.
4. This document may be issued in an uncontrolled CAD format to enable others to use it as background information to make alterations and/or additions. In that instance the file will be accompanied by a PDF version. It is for those making such alterations and additions to ensure that they make use of current background information.
AHMM Ltd accepts no liability for any such alterations or additions to the background information or arising out of changes to background information which occur prior to alterations of additions being made.

LOCATION
GRAYS INN ROAD
ROSEBURY AV

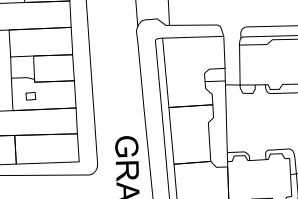LOCATION

GRAY'S INN ROAD

ROSEBURY AV



KEY

REV	DATE	
00	08/12/15	Issued for Planning
01	09/05/16	Issued for Planning Addendum
02	01/12/16	Issued for Information
03	10/01/17	Issued for Planning Addendum 2
04	26/02/21	Issued for Section 73 Application


CONSULTANTS	
CLIENT:	DUKELEASE PROPERTIES LTD.
CONTRACTOR:	-
STRUCTURAL ENGINEER:	ECKERSLEY O'CALLAGHAN
SERVICES ENGINEER:	MTT LTD.
COST CONSULTANT:	EXIGERE
PROJECT MANAGER:	AVISON YOUNG
ACOUSTIC CONSULTANT:	HANN TUCKER ASSOCIATES
CLADDING CONSULTANT:	ECKERSLEY O'CALLAGHAN

NOTE


1. Do not scale from this drawing.
2. All dimensions to be checked on site by the contractor and such dimensions to be his responsibility.
3. Report all drawing errors, omissions and discrepancies to the architect.
4. This document may be issued in an uncontrolled CAD format to enable others to use it as background information to make alterations and/or additions. In that instance the file will be accompanied by a PDF version. It is for those making such alterations and additions to ensure that they make use of current background information.
AHMM Ltd accepts no liability for any such alterations or additions to the background information or arising out of changes to background information which occur prior to alterations of additions being made.

LOCATION

ALLFORD HALL MONAGHAN MORRIS ARCHITECTS Ltd MORELANDS, 5-23 OLD STREET LONDON EC1V 9HL TEL 020 7251 5261 FAX 020 7251 5123 WEB WWW.AHMM.CO.UK					
job title 156-164 GRAY'S INN ROAD / PANTHER HOUSE					
drawing title / location PROPOSED 3RD FLOOR PLAN PROPOSED GA DRAWINGS					
drawn by MA	checked LSC	scale 1:100@A1; 1:200@A3	status PLANNING		
project 14093	zone A	source [00]	classification P103	drawing no. 04	revision

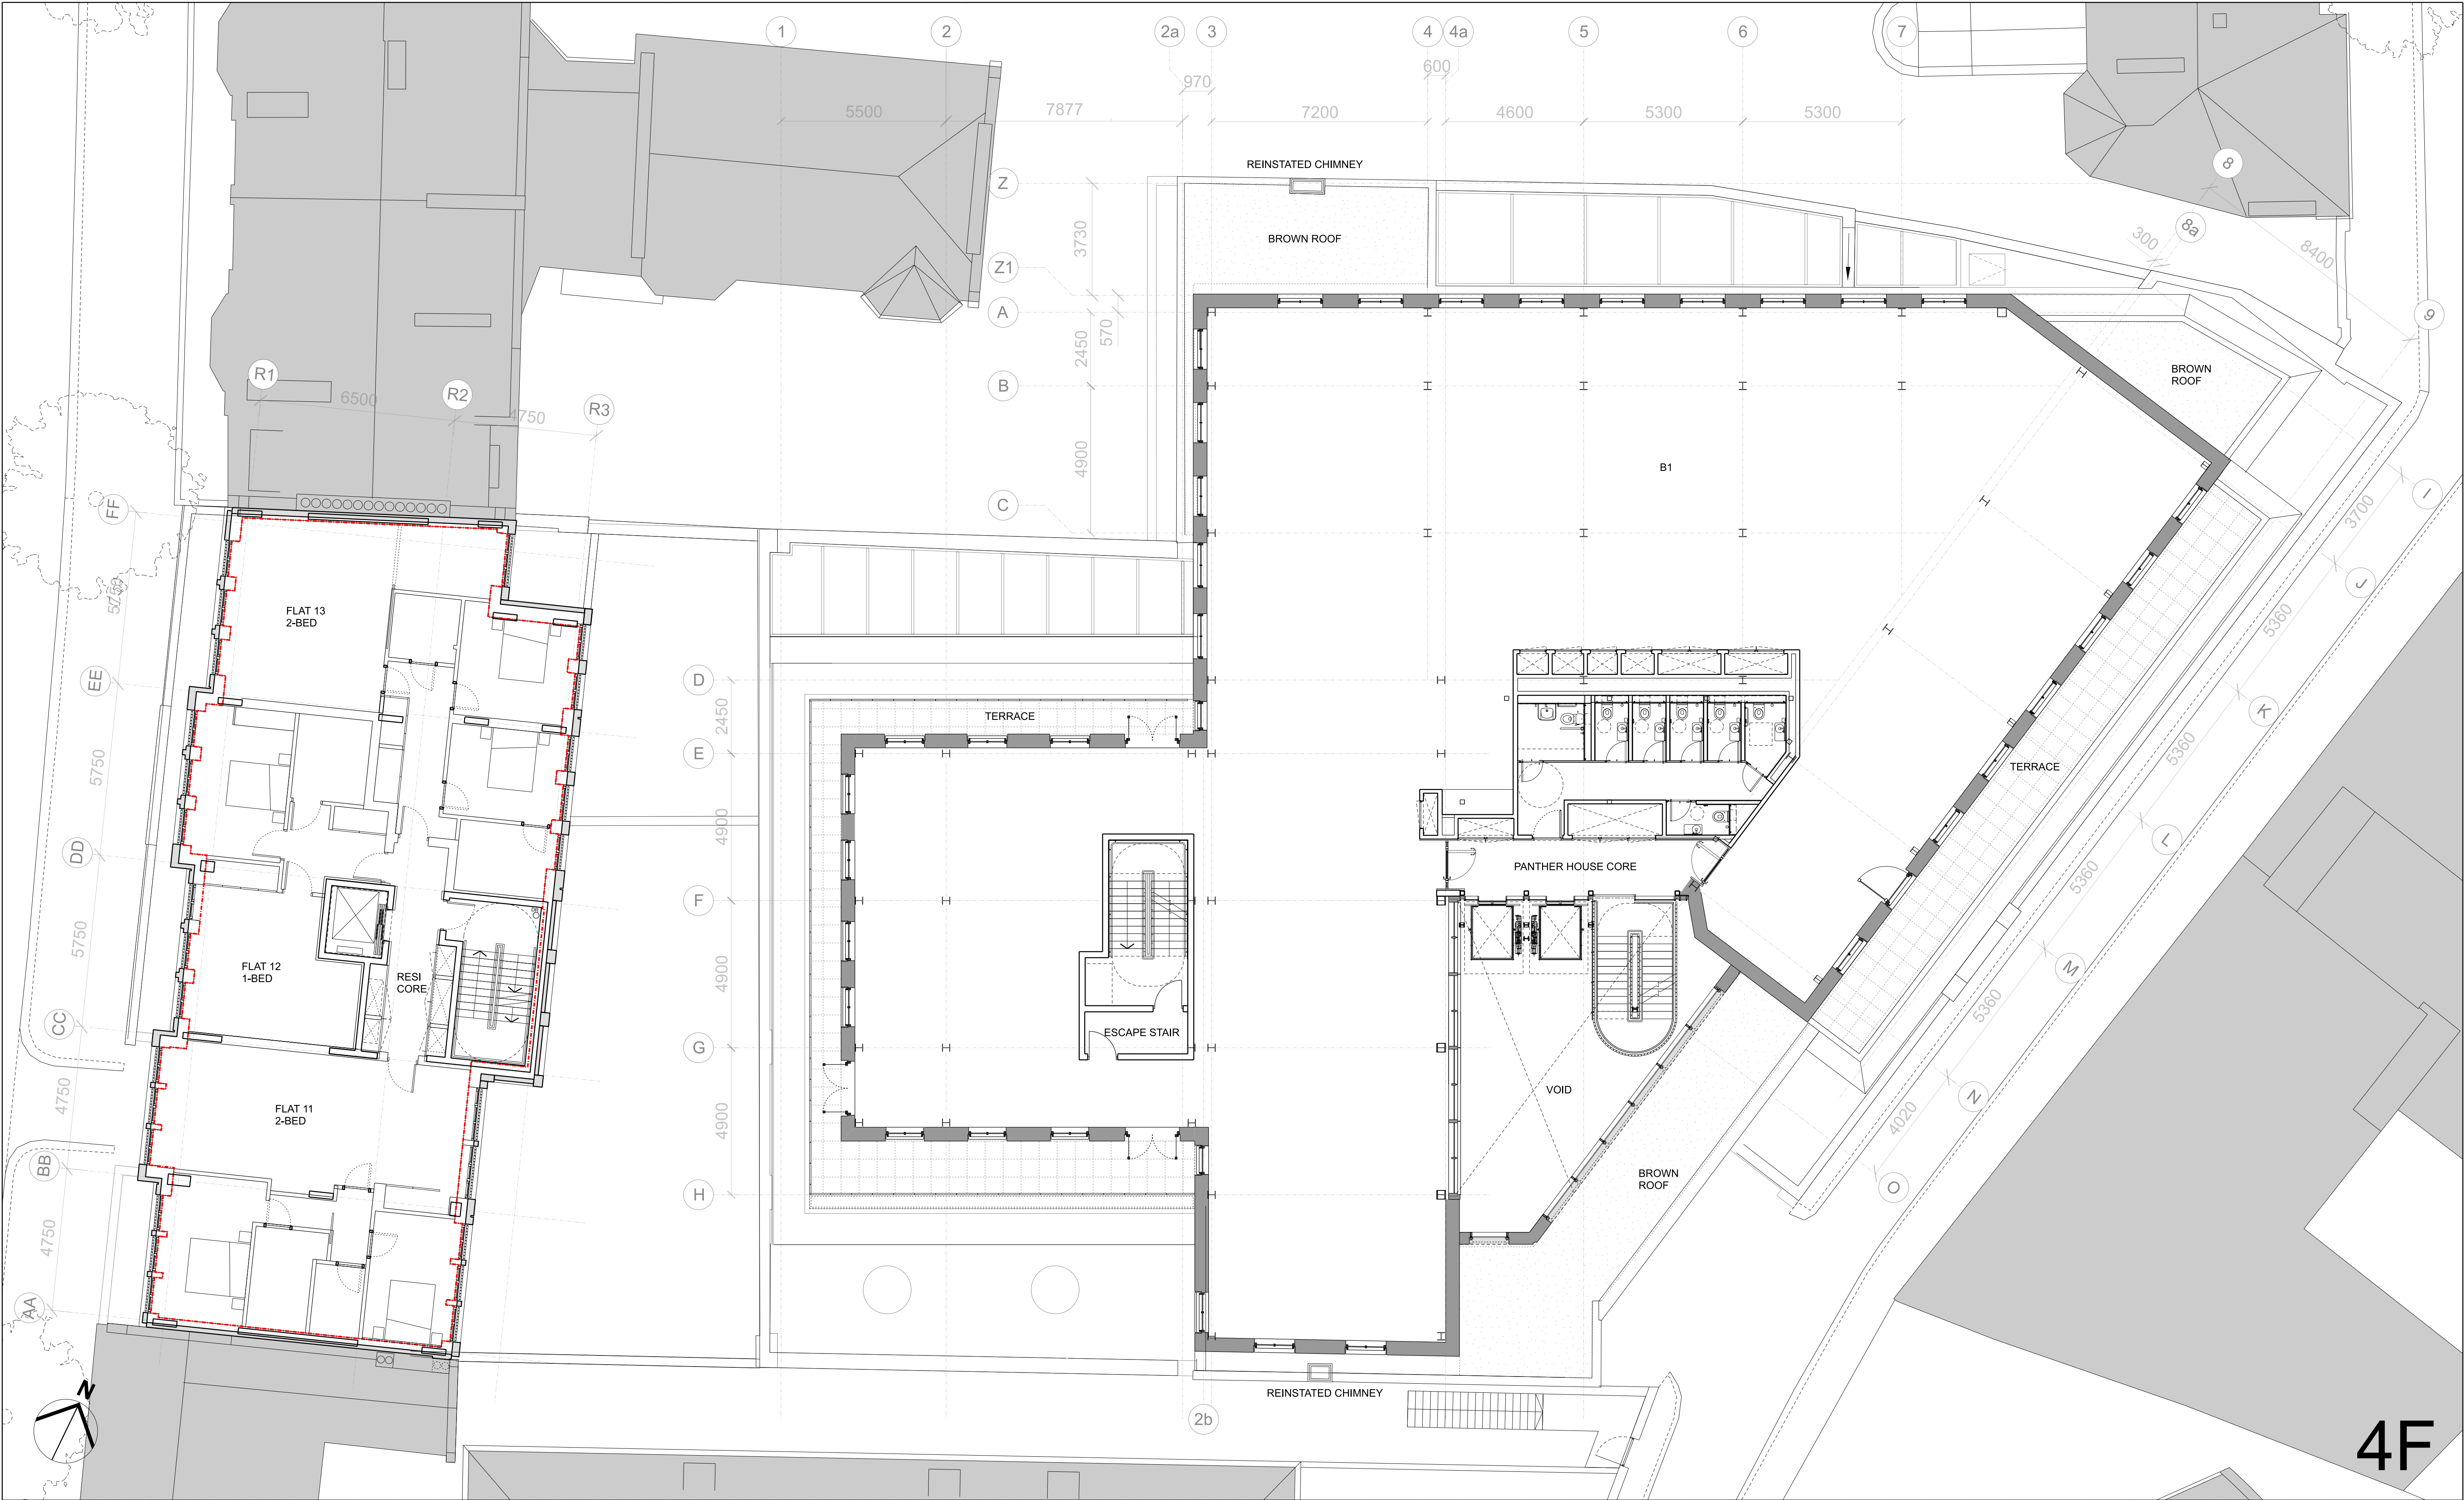

KEY		REV DATE		CONSULTANTS		NOTE		LOCATION		ALLFORD HALL MONAGHAN MORRIS	
00 08/12/15 Issued for Planning				CLIENT: DUKELEASE PROPERTIES LTD.		1. Do not scale from this drawing.		ARCHITECTS Ltd		156-164 GRAY'S INN ROAD / PANTHER HOUSE	
01 09/05/16 Issued for Planning Addendum				CONTRACTOR: -		2. All dimensions to be checked on site by the contractor and such dimensions to be his responsibility.		MORELANDS, 5-23 OLD STREET LONDON EC1V 9HL		drawing title / location	
02 01/12/16 Issued for Information				STRUCTURAL ENGINEER: ECKERSLEY O'CALLAGHAN		3. Report all drawing errors, omissions and discrepancies to the architect.		TEL 020 7251 5261 FAX 020 7251 5123 WEB WWW.AHMM.CO.UK		PROPOSED 4TH FLOOR PLAN	
03 10/01/17 Issued for Planning Addendum 2				SERVICES ENGINEER: MITT LTD.		4. This document may be issued in an uncontrolled CAD format to enable others to use it as background information to make alterations and/or additions. In that instance the file will be accompanied by a PDF version. It is for those making such alterations and additions to ensure that they make use of current background information.		MA LSC 1:100@A1; 1:200@A3		PROPOSED GA DRAWINGS	
04 26/02/21 Issued for Section 73 Application				COST CONSULTANT: EXIGERE		AHMM Ltd accepts no liability for any such alterations or additions to the background information or arising out of changes to background information which occur prior to alterations of additions being made.		project zone source classification drawing no. revision		14093 A [00] P104 04	
				PROJECT MANAGER: AVISON YOUNG							
				ACOUSTIC CONSULTANT: HANN TUCKER ASSOCIATES							
				CLADDING CONSULTANT: ECKERSLEY O'CALLAGHAN							

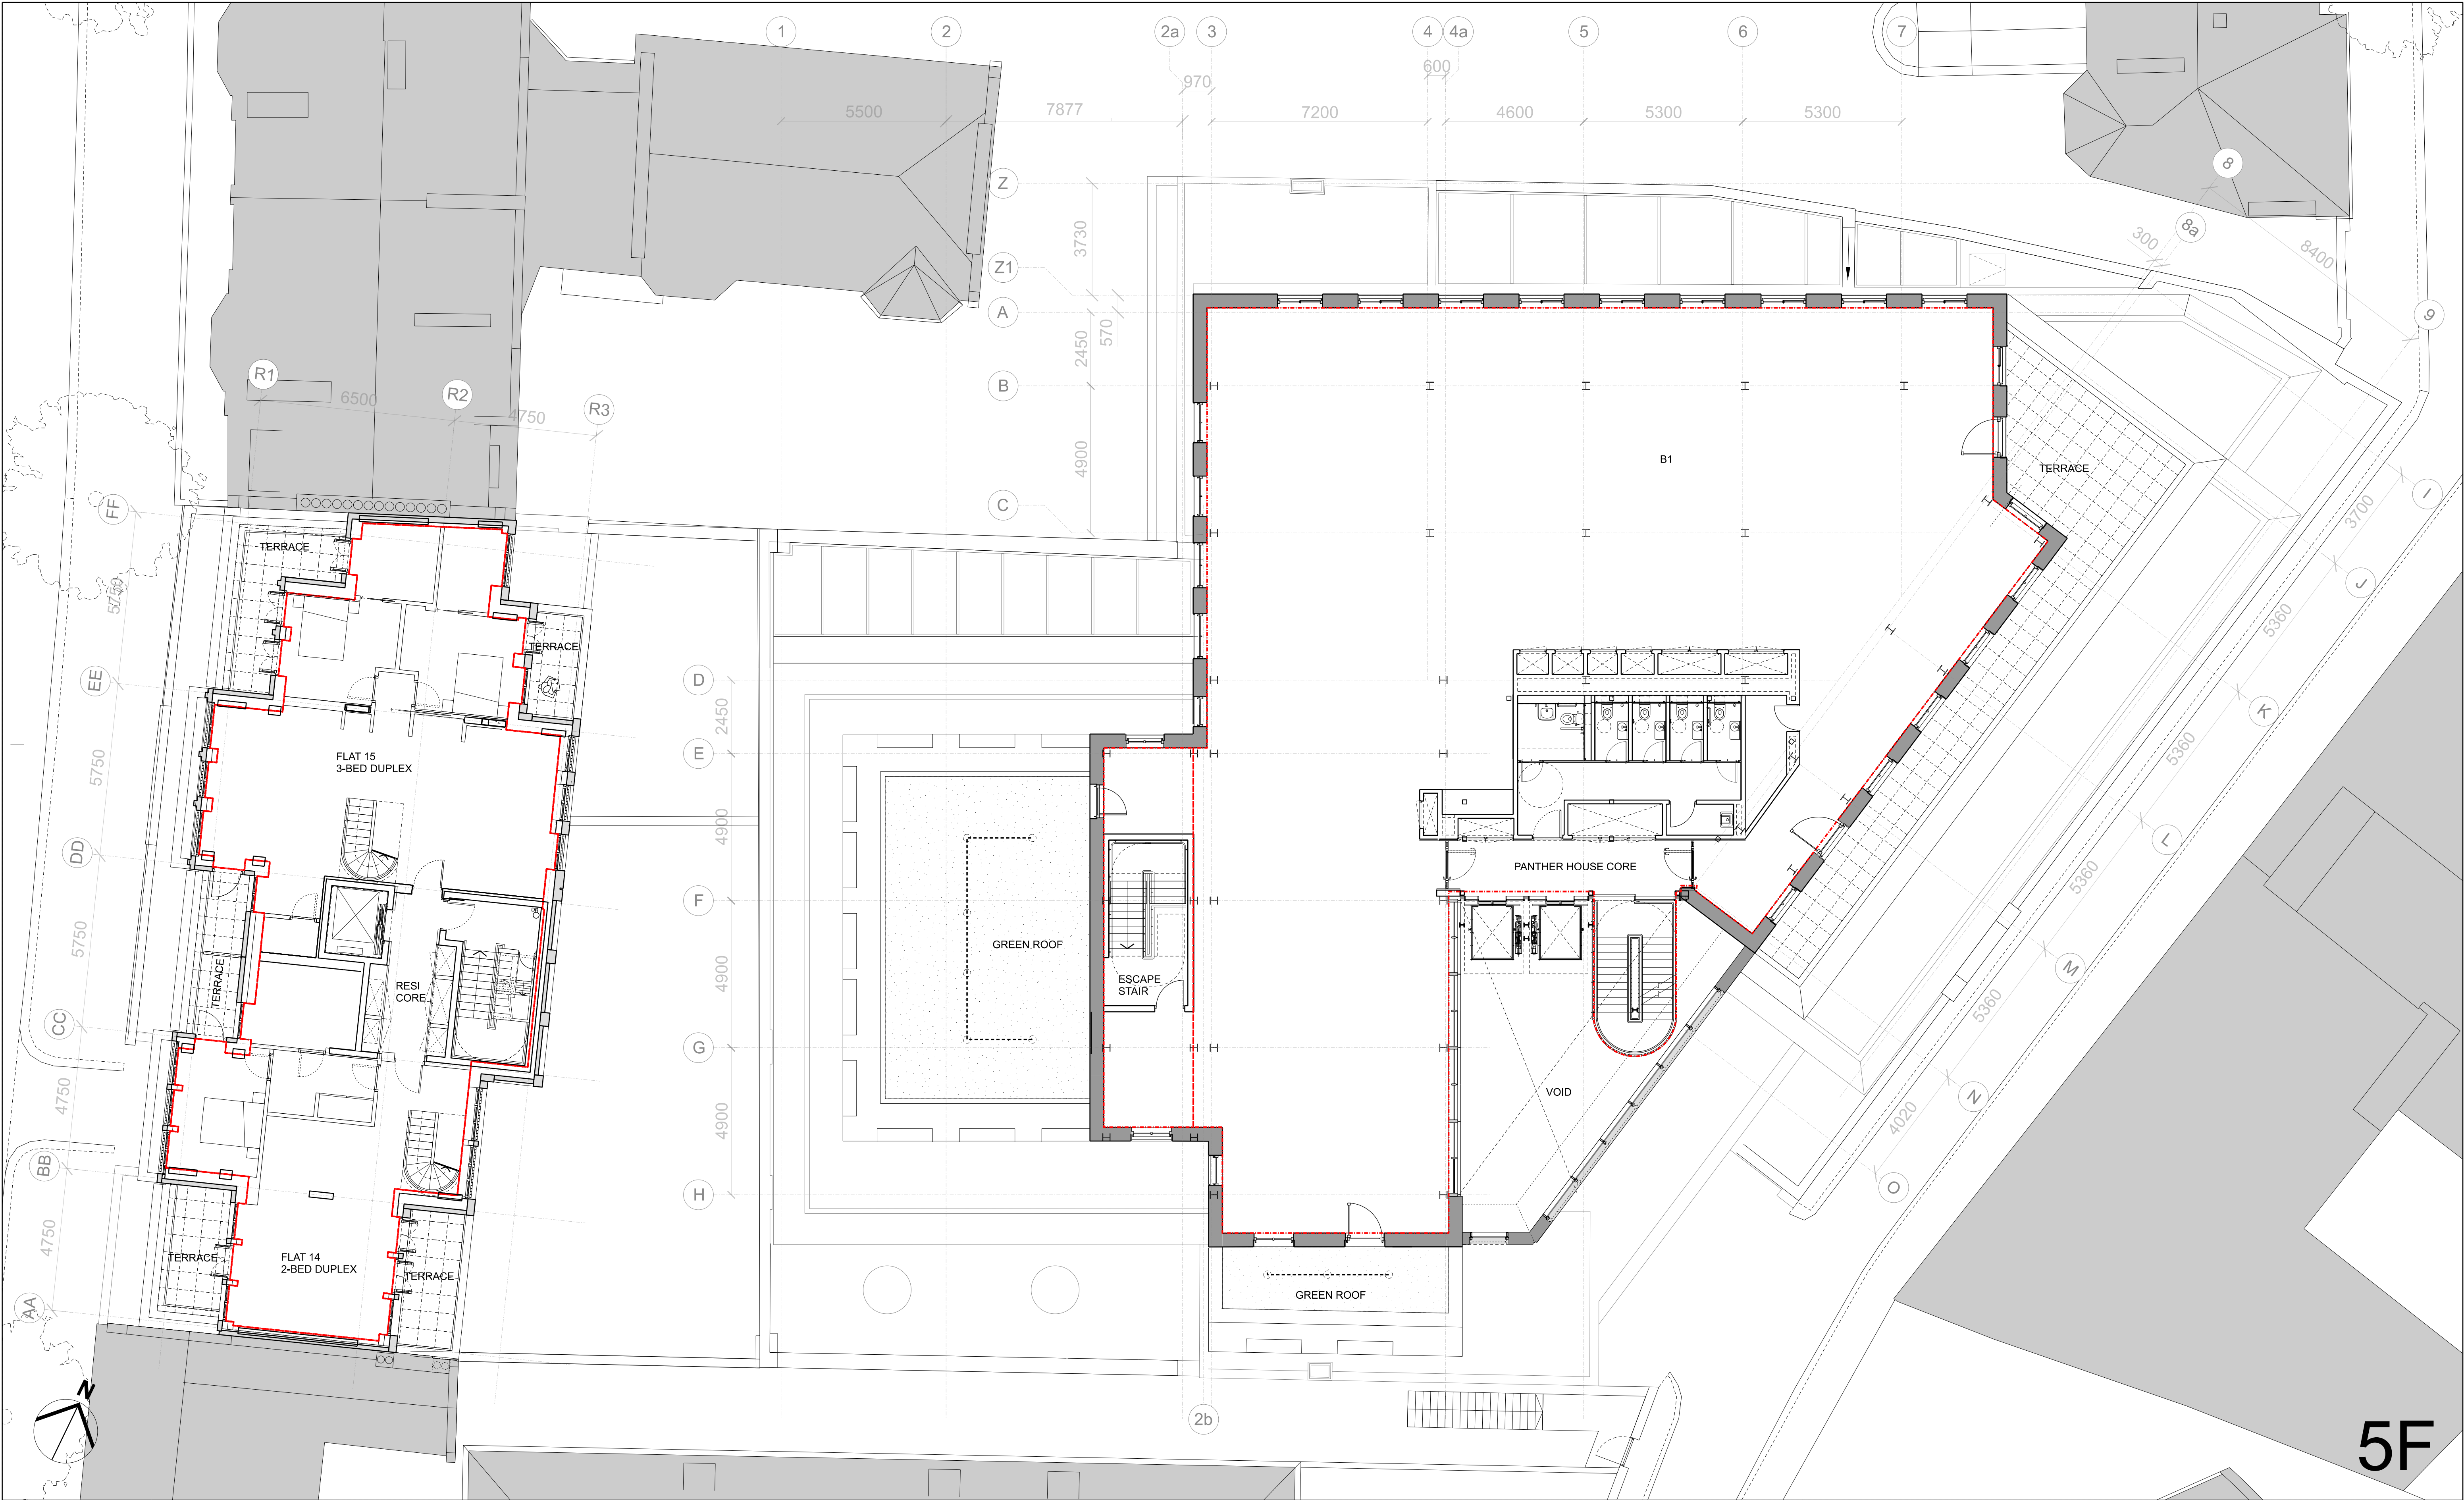


KEY	
00	08/12/15 Issued for Information
01	09/05/16 Issued for Planning Addendum
02	01/12/16 Issued for Information
03	10/01/17 Issued for Planning Addendum 2
04	26/02/21 Issued for Section 73 Application

REV	DATE
00	08/12/15 Issued for Information
01	09/05/16 Issued for Planning Addendum
02	01/12/16 Issued for Information
03	10/01/17 Issued for Planning Addendum 2
04	26/02/21 Issued for Section 73 Application


CONSULTANTS	
CLIENT:	DUKELEASE PROPERTIES LTD.
CONTRACTOR:	-
STRUCTURAL ENGINEER:	ECKERSLEY O'CALLAGHAN
SERVICES ENGINEER:	MTT LTD.
COST CONSULTANT:	EXIGERE
PROJECT MANAGER:	AVISON YOUNG
ACOUSTIC CONSULTANT:	HANN TUCKER ASSOCIATES
CLADDING CONSULTANT:	ECKERSLEY O'CALLAGHAN

NOTE

1. Do not scale from this drawing.
2. All dimensions to be checked on site by the contractor and such dimensions to be his responsibility.
3. Report all drawing errors, omissions and discrepancies to the architect.
4. This document may be issued in an uncontrolled CAD format to enable others to use it as background information to make alterations and/or additions. In that instance the file will be accompanied by a PDF version. It is for those making such alterations and additions to ensure that they make use of current background information.
AHMM Ltd accepts no liability for any such alterations or additions to the background information or arising out of changes to background information which occur prior to alterations of additions being made.

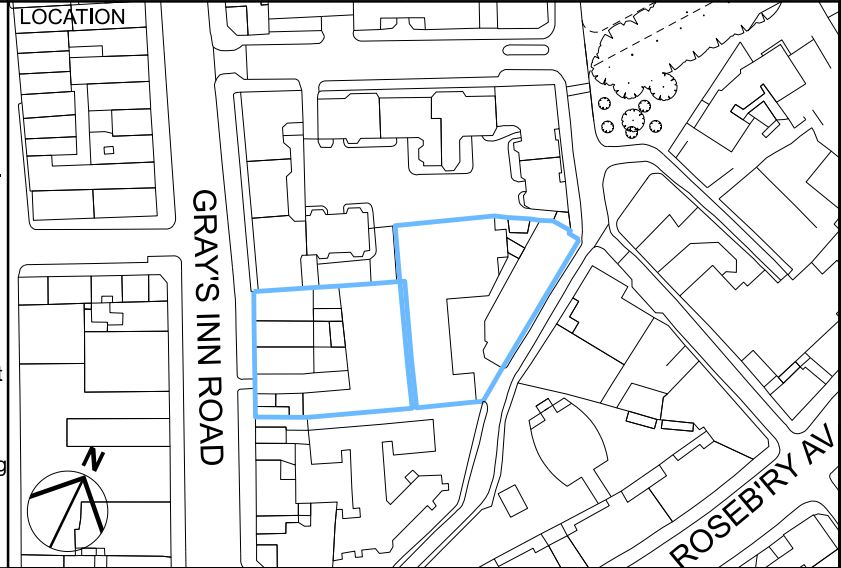

ALLFORD HALL MONAGHAN MORRIS					
ARCHITECTS Ltd MORELANDS, 5-23 OLD STREET LONDON EC1V 9HL TEL 020 7251 5261 FAX 020 7251 5123 WEB WWW.AHMM.CO.UK					
job title					
156-164 GRAY'S INN ROAD / PANTHER HOUSE					
drawing title / location					
PROPOSED 5TH FLOOR PLAN PROPOSED GA DRAWINGS					
drawn by	checked	scale	status		
MA	LSC	1:100@A1; 1:200@A3	PLANNING		
project	zone	source	classification	drawing no.	revision
14093	A	[00]	P105	04	

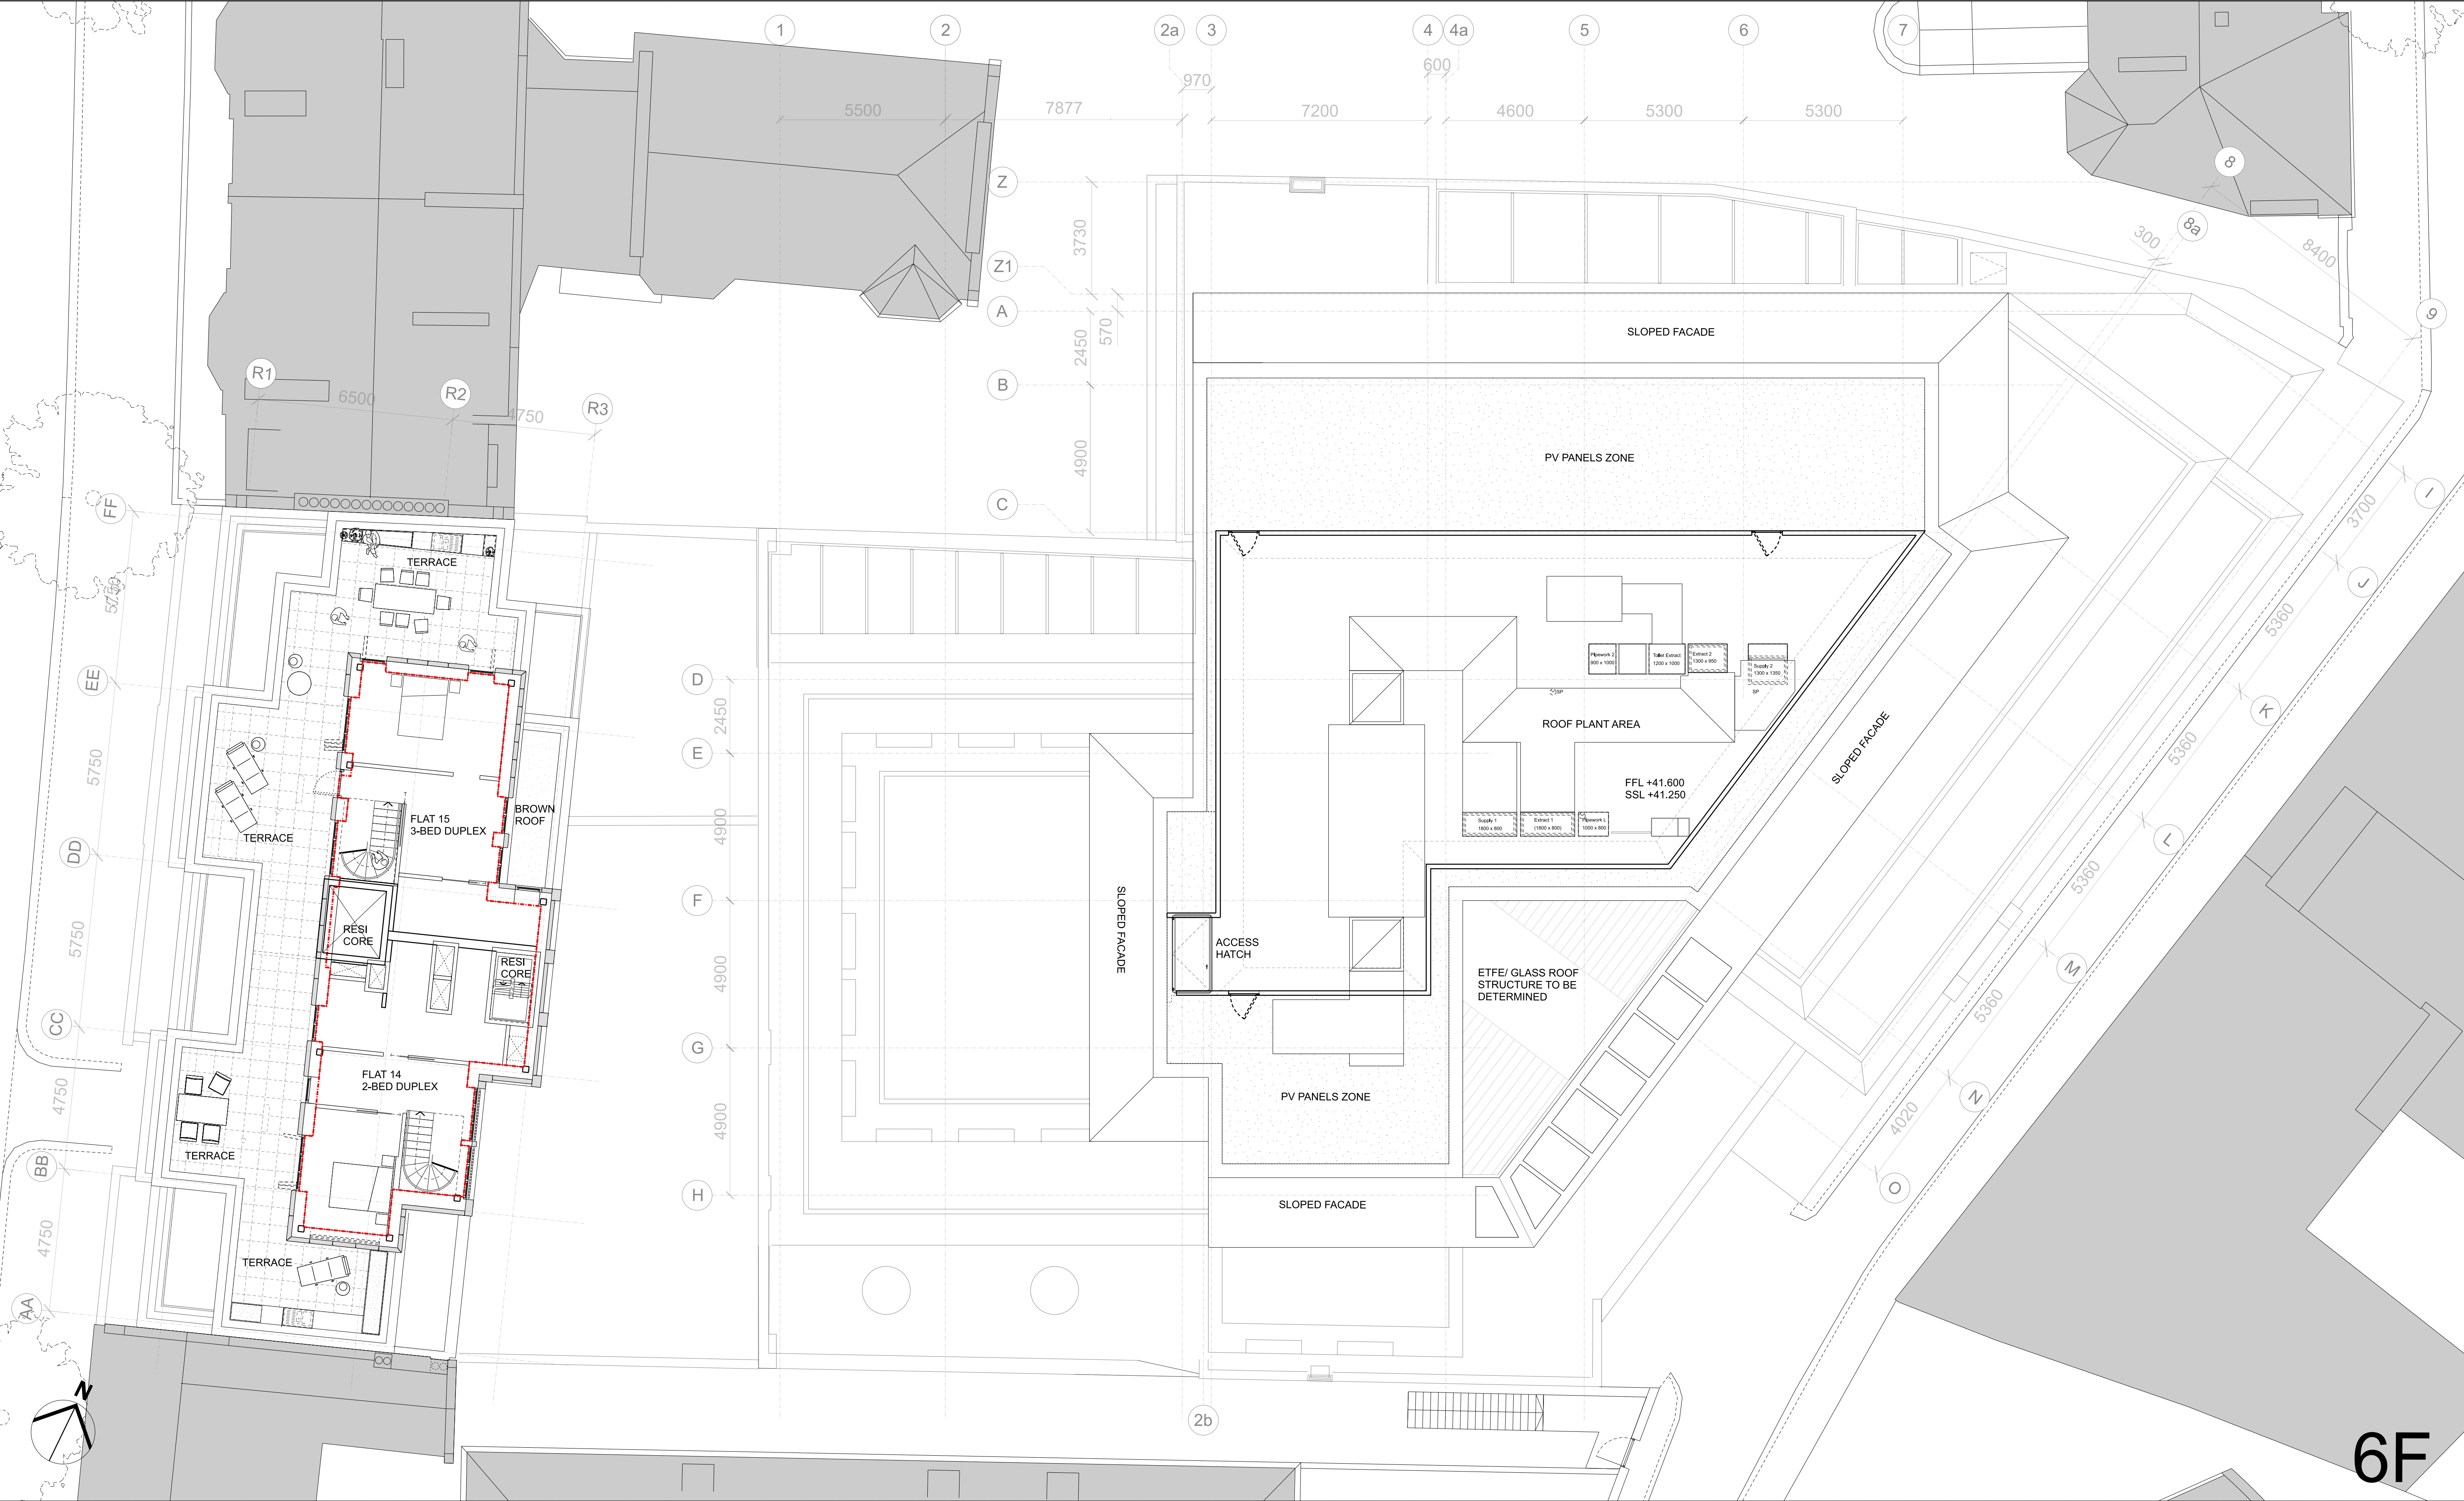

KEY

REV

DATE

00

08/12/15

Issued for Planning

01

09/05/16

Issued for Planning Addendum

02

01/12/16

Issued for Information

03

10/01/17

Issued for Planning Addendum 2

04

26/02/21

Issued for Section 73 Application

CONSULTANTS

CLIENT:

DUKELEASE PROPERTIES LTD.

CONTRACTOR:

-

STRUCTURAL ENGINEER:

ECKERSLEY O'CALLAGHAN

SERVICES ENGINEER:

MTT LTD.

COST CONSULTANT:

EXIGERE

PROJECT MANAGER:

AVISON YOUNG

ACOUSTIC CONSULTANT:

HANN TUCKER ASSOCIATES

CLADDING CONSULTANT:

ECKERSLEY O'CALLAGHAN

NOTE

1. Do not scale from this drawing.

2. All dimensions to be checked on site by the contractor and such dimensions to be his responsibility.

3. Report all drawing errors, omissions and discrepancies to the architect.

4. This document may be issued in an uncontrolled CAD format to enable others to use it as background information to make alterations and/or additions. In that instance the file will be accompanied by a PDF version. It is for those making such alterations and additions to ensure that they make use of current background information.

AHMM Ltd accepts no liability for any such alterations or additions to the background information or arising out of changes to background information which occur prior to alterations of additions being made.

LOCATION

GRAVE'S INN ROAD

ROSEBURY AV

ALLFORD HALL MONAGHAN MORRIS

ARCHITECTS Ltd
MORELANDS, 5-23 OLD STREET LONDON EC1V 9HL
TEL 020 7251 5261 FAX 020 7251 5123 WEB WWW.AHMM.CO.UK

job title

156-164 GRAY'S INN ROAD / PANTHER HOUSE

drawing title / location

PROPOSED 6TH FLOOR PLAN
PROPOSED GA DRAWINGS

drawn by

checked

scale

status

MA

LSC

1:100@A1; 1:200@A3

PLANNING

project

zone

source

classification

drawing no.

revision


14093

A

[00]

P106

04

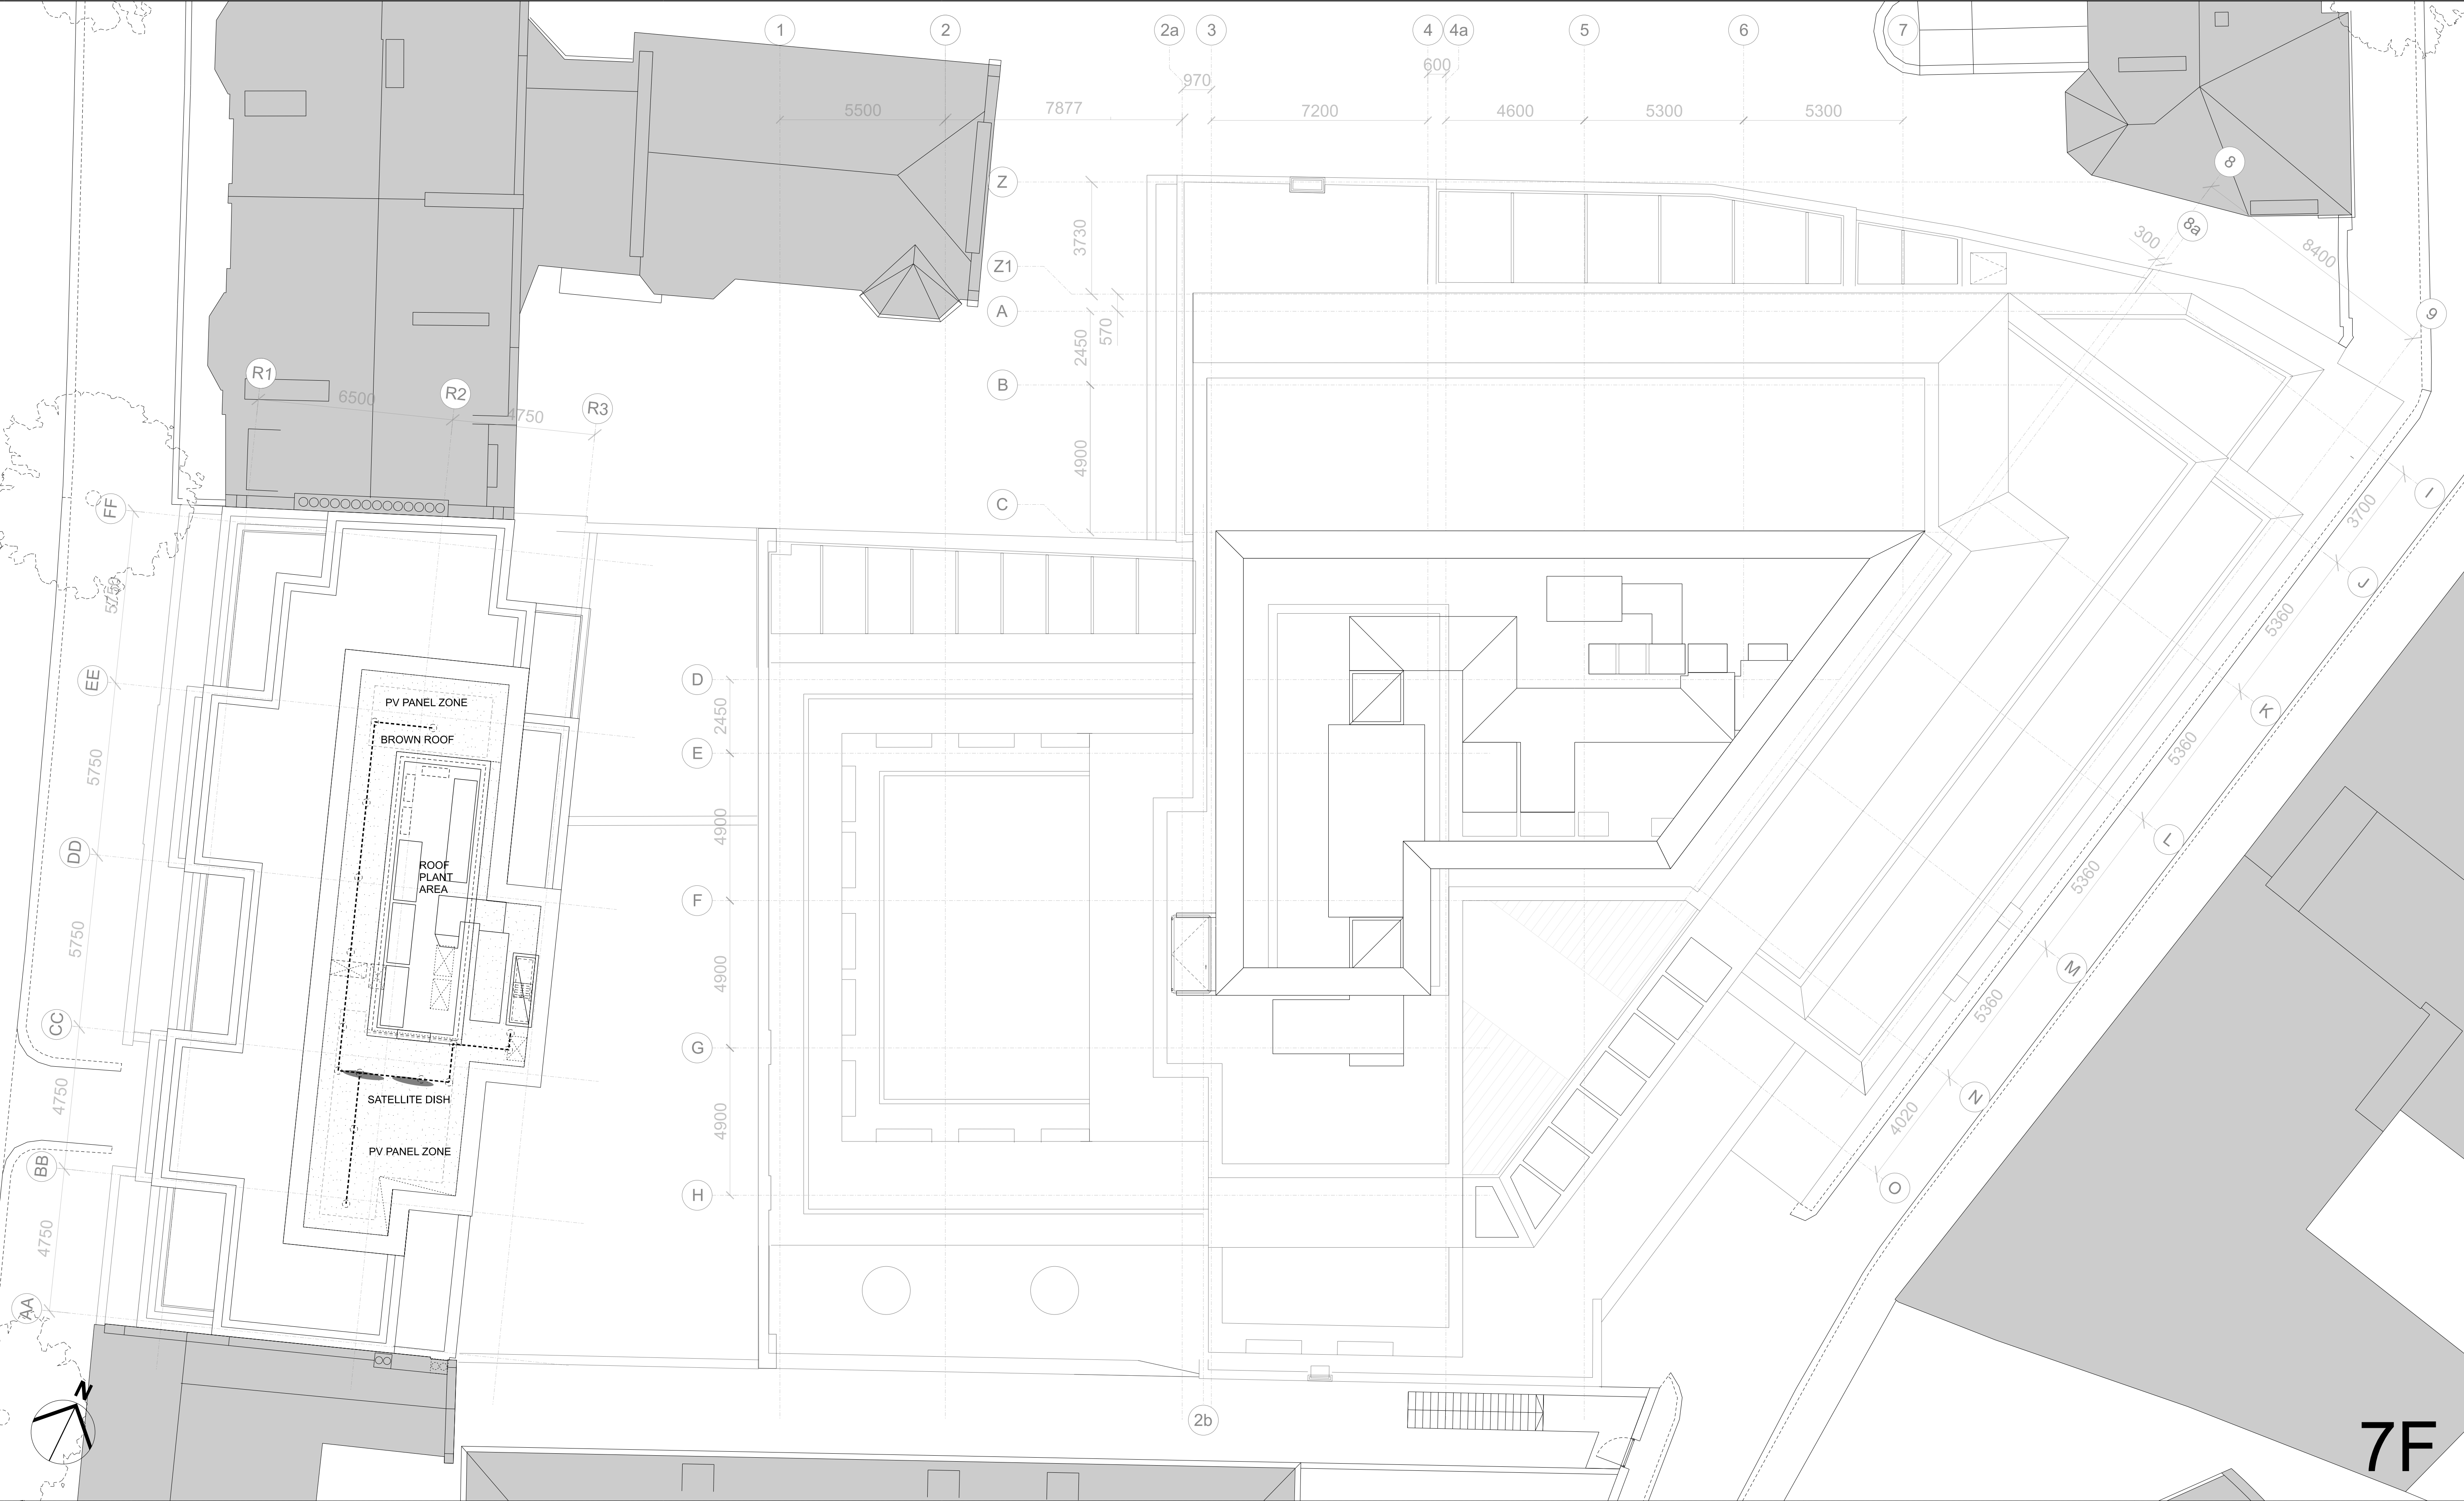


KEY	REV	DATE
	00	08/12/15 Issued for Planning
	01	09/05/16 Issued for Planning Addendum
	02	01/12/16 Issued for Information
	03	10/01/17 Issued for Planning Addendum 2
	04	26/02/21 Issued for Section 73 Application

CONSULTANTS	
CLIENT:	DUKELEASE PROPERTIES LTD.
CONTRACTOR:	-
STRUCTURAL ENGINEER:	ECKERSLEY O'CALLAGHAN
SERVICES ENGINEER:	MTT LTD.
COST CONSULTANT:	EXIGERE
PROJECT MANAGER:	AVISON YOUNG
ACOUSTIC CONSULTANT:	HANN TUCKER ASSOCIATES
CLADDING CONSULTANT:	ECKERSLEY O'CALLAGHAN

NOTE

1. Do not scale from this drawing.
2. All dimensions to be checked on site by the contractor and such dimensions to be his responsibility.
3. Report all drawing errors, omissions and discrepancies to the architect.
4. This document may be issued in an uncontrolled CAD format to enable others to use it as background information to make alterations and/or additions. In that instance the file will be accompanied by a PDF version. It is for those making such alterations and additions to ensure that they make use of current background information.
AHMM Ltd accepts no liability for any such alterations or additions to the background information or arising out of changes to background information which occur prior to alterations of additions being made.

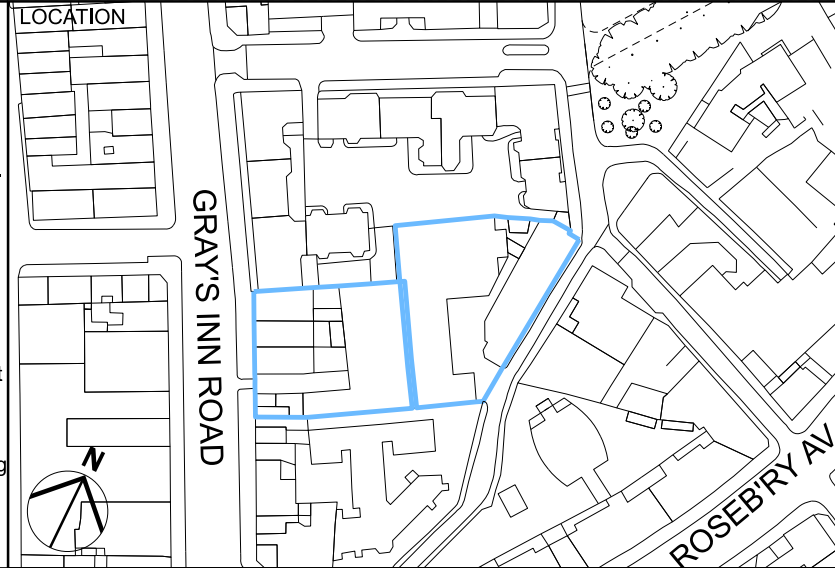

ALLFORD HALL MONAGHAN MORRIS					
ARCHITECTS Ltd MORELANDS, 5-23 OLD STREET LONDON EC1V 9HL TEL 020 7251 5261 FAX 020 7251 5123 WEB WWW.AHMM.CO.UK					
job title					
156-164 GRAY'S INN ROAD / PANTHER HOUSE					
drawing title / location					
PROPOSED 7TH FLOOR PLAN PROPOSED GA DRAWINGS					
drawn by	checked	scale	status		
MA	LSC	1:100@A1; 1:200@A3	PLANNING		
project	zone	source	classification	drawing no.	revision
14093	A		[00]	P107	04