


LGF2

KEY

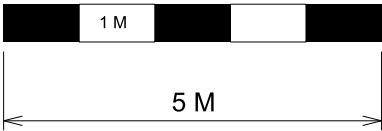

REV DATE

00 10/01/17 Issued for Planning Addendum 2

APPROVED


CONSULTANTS

CLIENT:	DUKELEASE PROPERTIES LTD.
CONTRACTOR:	-
STRUCTURAL ENGINEER:	ECKERSLEY O'CALLAGHAN
SERVICES ENGINEER:	MTT LTD.
COST CONSULTANT:	EXIGERE
PROJECT MANAGER:	GVA SECOND LONDON WALL
ACOUSTIC CONSULTANT:	HANN TUCKER ASSOCIATES
CLADDING CONSULTANT:	-
SPECIFICATIONS CONSULTANT:	-

NOTE

1. Do not scale from this drawing.
2. All dimensions to be checked on site by the contractor and such dimensions to be his responsibility.
3. Report all drawing errors, omissions and discrepancies to the architect.
4. This document may be issued in an uncontrolled CAD format to enable others to use it as background information to make alterations and/or additions. In that instance the file will be accompanied by a PDF version. It is for those making such alterations and additions to ensure that they make use of current background information. AHMM Ltd accepts no liability for any such alterations or additions to the background information or arising out of changes to background information which occur prior to alterations or additions being made.

LOCATION

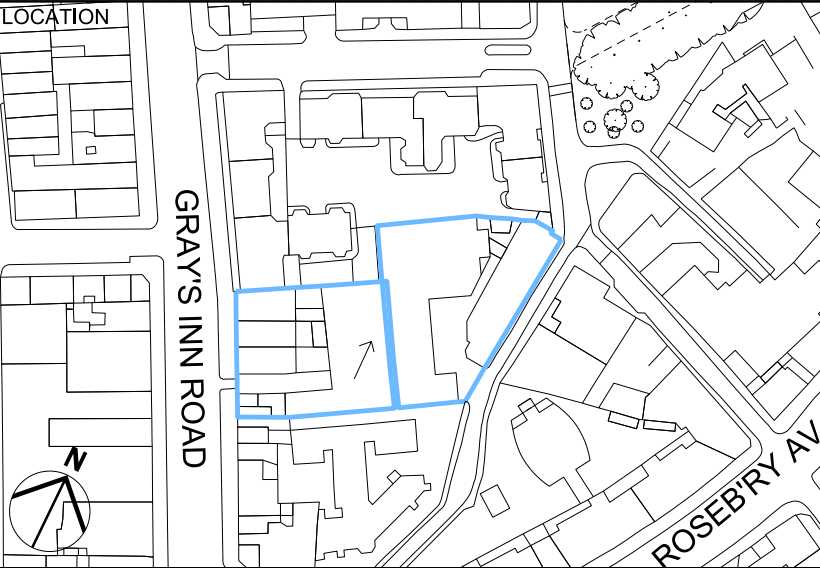

ALLFORD HALL MONAGHAN MORRIS

ARCHITECTS Ltd  
MORELANDS, 5-23 OLD STREET LONDON EC1V 9HL  
TEL 020 7261 5261 FAX 020 7261 5123 WEB WWW.AHMM.CO.UK


job title  
156-164 GRAY'S INN ROAD / PANTHER HOUSE

drawing title / location  
PROPOSED LOWER GROUND FLOOR 2 PLAN  
PROPOSED GA DRAWINGS

drawn by	checked	scale	status
MA	LSC	1:100@A1; 1:200@A3	PLANNING

project	zone	source	classification	drawing no.	revision
14093		A	[00]	P098	00



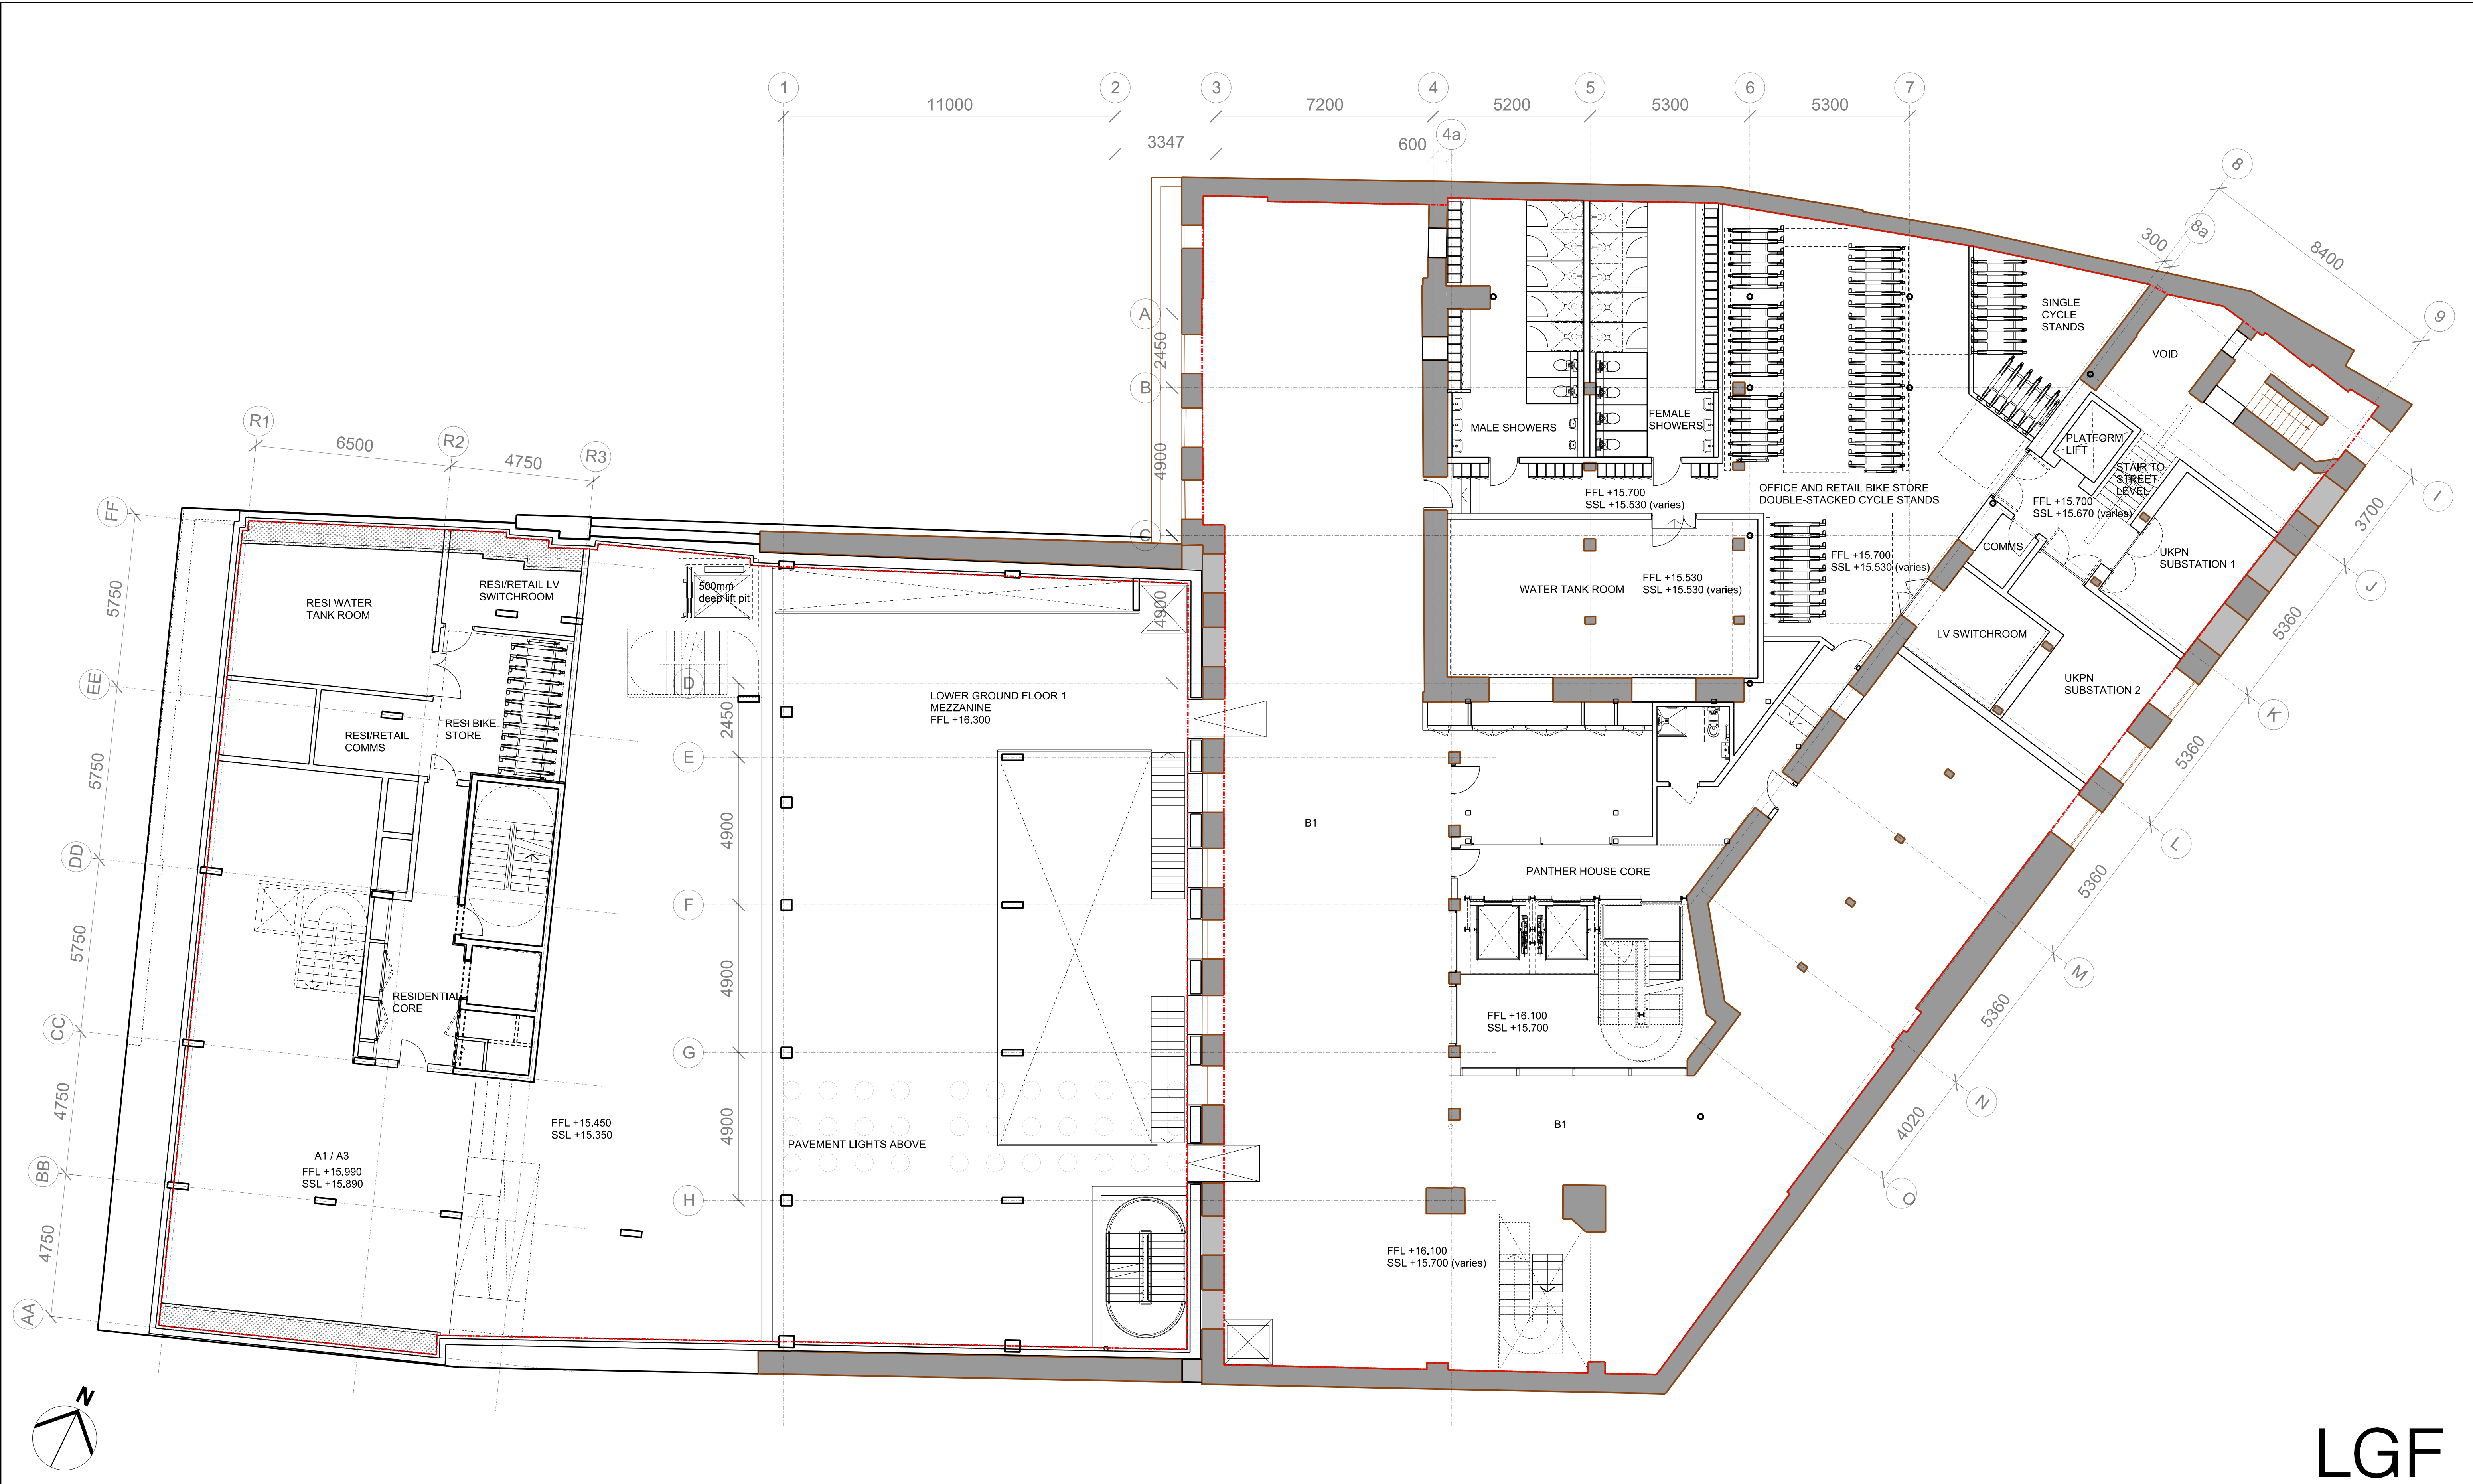

LGF

KEY	REV	DATE
	00	08/12/15 Issued for Planning
	01	09/05/16 Issued for Planning Addendum
	02	01/12/16 Issued for Information
	03	10/01/17 Issued for Planning Addendum 2


APPROVED

CONSULTANTS	LOCATION
CLIENT:	DUKELEASE PROPERTIES LTD.
CONTRACTOR:	
STRUCTURAL ENGINEER:	ECKERSLEY O'CALLAGHAN
SERVICES ENGINEER:	MTT LTD.
COST CONSULTANT:	EXIGERE
PROJECT MANAGER:	GVA SECOND LONDON WALL
ACOUSTIC CONSULTANT:	HANN TUCKER ASSOCIATES
CLADDING CONSULTANT:	
SPECIFICATIONS CONSULTANT:	

NOTE


1. Do not scale from this drawing.
2. All dimensions to be checked on site by the contractor and such dimensions to be his responsibility.
3. Report all drawing errors, omissions and discrepancies to the architect.
4. This document may be issued in an uncontrolled CAD format to enable others to use it as background information to make alterations and/or additions. In that instance the file will be accompanied by a PDF version. It is for those making such alterations and additions to ensure that they make use of current background information.

AHMM Ltd accepts no liability for any such alterations or additions to the background information or arising out of changes to background information which occur prior to alterations or additions being made.

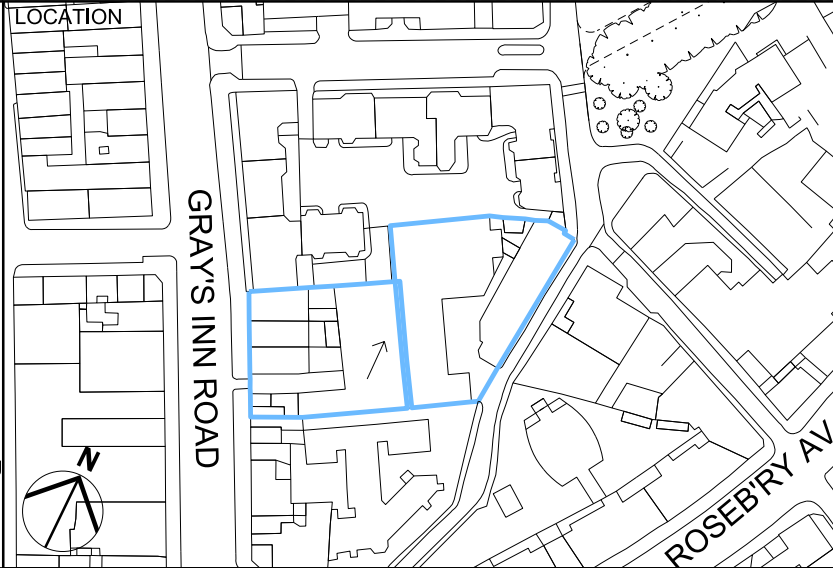

ALLFORD HALL MONAGHAN MORRIS							
ARCHITECTS Ltd MORELANDS, 5-23 OLD STREET LONDON EC1V 9HL TEL 020 7251 5261 FAX 020 7251 5123 WEB WWW.AHMM.CO.UK							
job title 156-164 GRAY'S INN ROAD / PANTHER HOUSE							
drawing title / location PROPOSED LOWER GROUND FLOOR PLAN PROPOSED GA DRAWINGS							
drawn by	checked	scale	status				
MA	LSC	1:100@A1; 1:200@A3	PLANNING				
project	zone	source	classification	drawing no.	revision		
14093	A	[00]	P099	03			



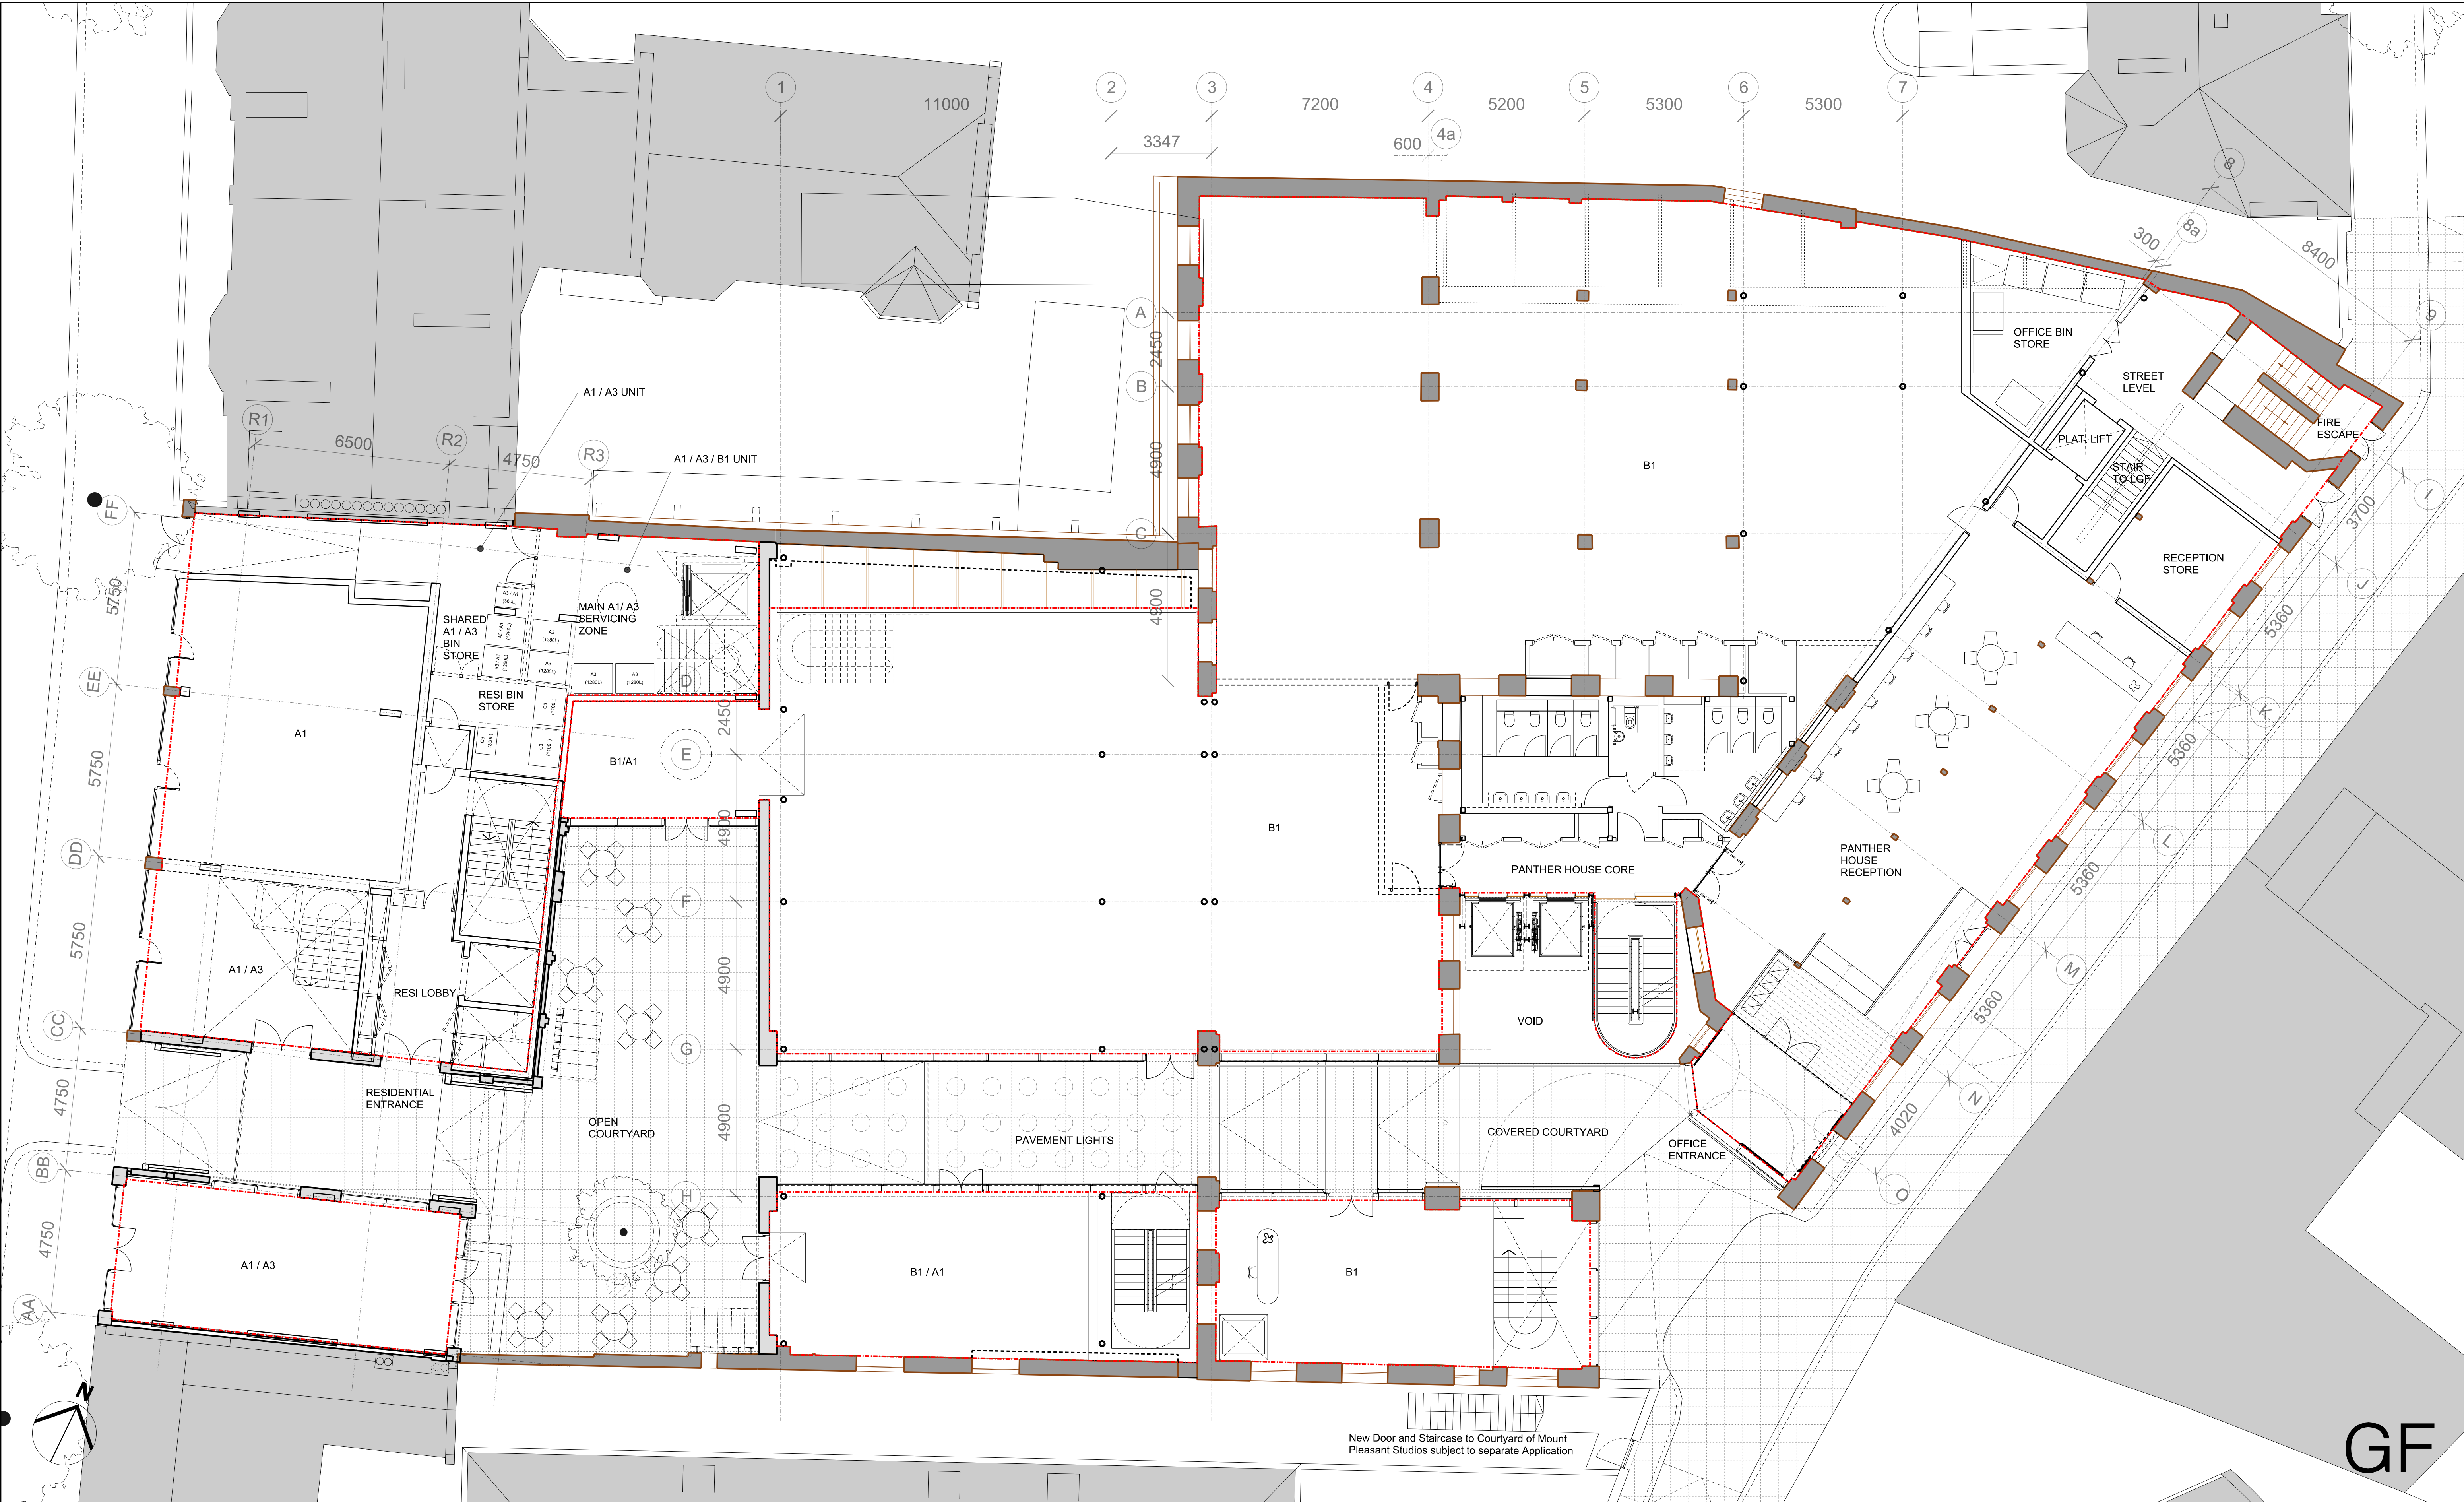


REV	DATE	
00	08/12/15	Issued for Planning
01	09/05/16	Issued for Planning Addendum
02	01/12/16	Issued for Information
03	10/01/17	Issued for Planning Addendum 2

APPROVED

CONSULTANTS	
CLIENT:	DUKELEASE PROPERTIES LTD.
CONTRACTOR:	-
STRUCTURAL ENGINEER:	ECKERSLEY O'CALLAGHAN
SERVICES ENGINEER:	MTT LTD.
COST CONSULTANT:	EXIGERE
PROJECT MANAGER:	GVA SECOND LONDON WALL
ACOUSTIC CONSULTANT:	HANN TUCKER ASSOCIATES
CLADDING CONSULTANT:	-
SPECIFICATIONS CONSULTANT:	-


NOTE

1. Do not scale from this drawing.
2. All dimensions to be checked on site by the contractor and such dimensions to be his responsibility.
3. Report all drawing errors, omissions and discrepancies to the architect.
4. This document may be issued in an uncontrolled CAD format to enable others to use it as background information to make alterations and/or additions. In that instance the file will be accompanied by a PDF version. It is for those making such alterations and additions to ensure that they make use of current background information. AHMM Ltd accepts no liability for any such alterations or additions to the background information or arising out of changes to background information which occur prior to alterations or additions being made.

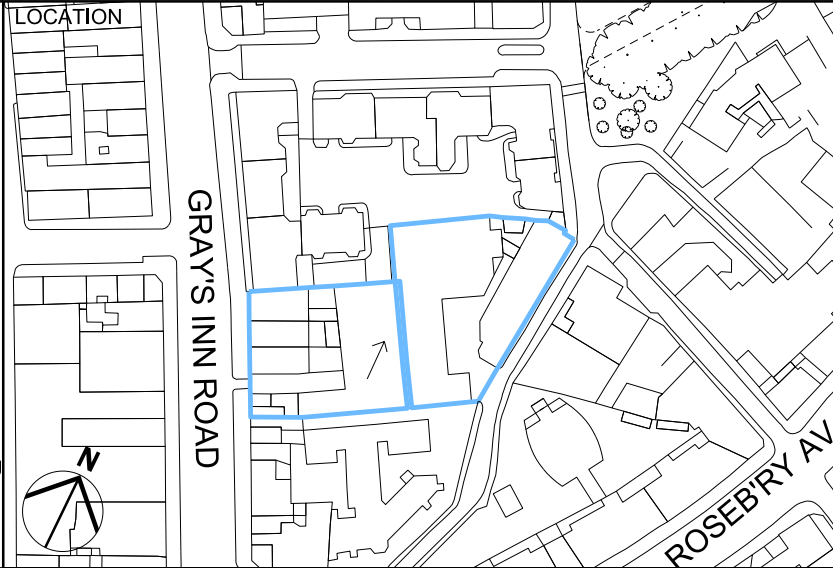

ALLFORD HALL MONAGHAN MORRIS					
ARCHITECTS Ltd MORELANDS, 5-23 OLD STREET LONDON EC1V 9HL TEL 020 7251 5261 FAX 020 7251 5123 WEB WWW.AHMM.CO.UK					
job title					
156-164 GRAY'S INN ROAD / PANTHER HOUSE					
drawing title / location					
PROPOSED GROUND FLOOR PLAN PROPOSED GA DRAWINGS					
drawn by	checked	scale	status		
MA	LSC	1:100@A1; 1:200@A3	PLANNING		
project	zone	source	classification	drawing no.	revision
14093	A	[00]	P100	03	



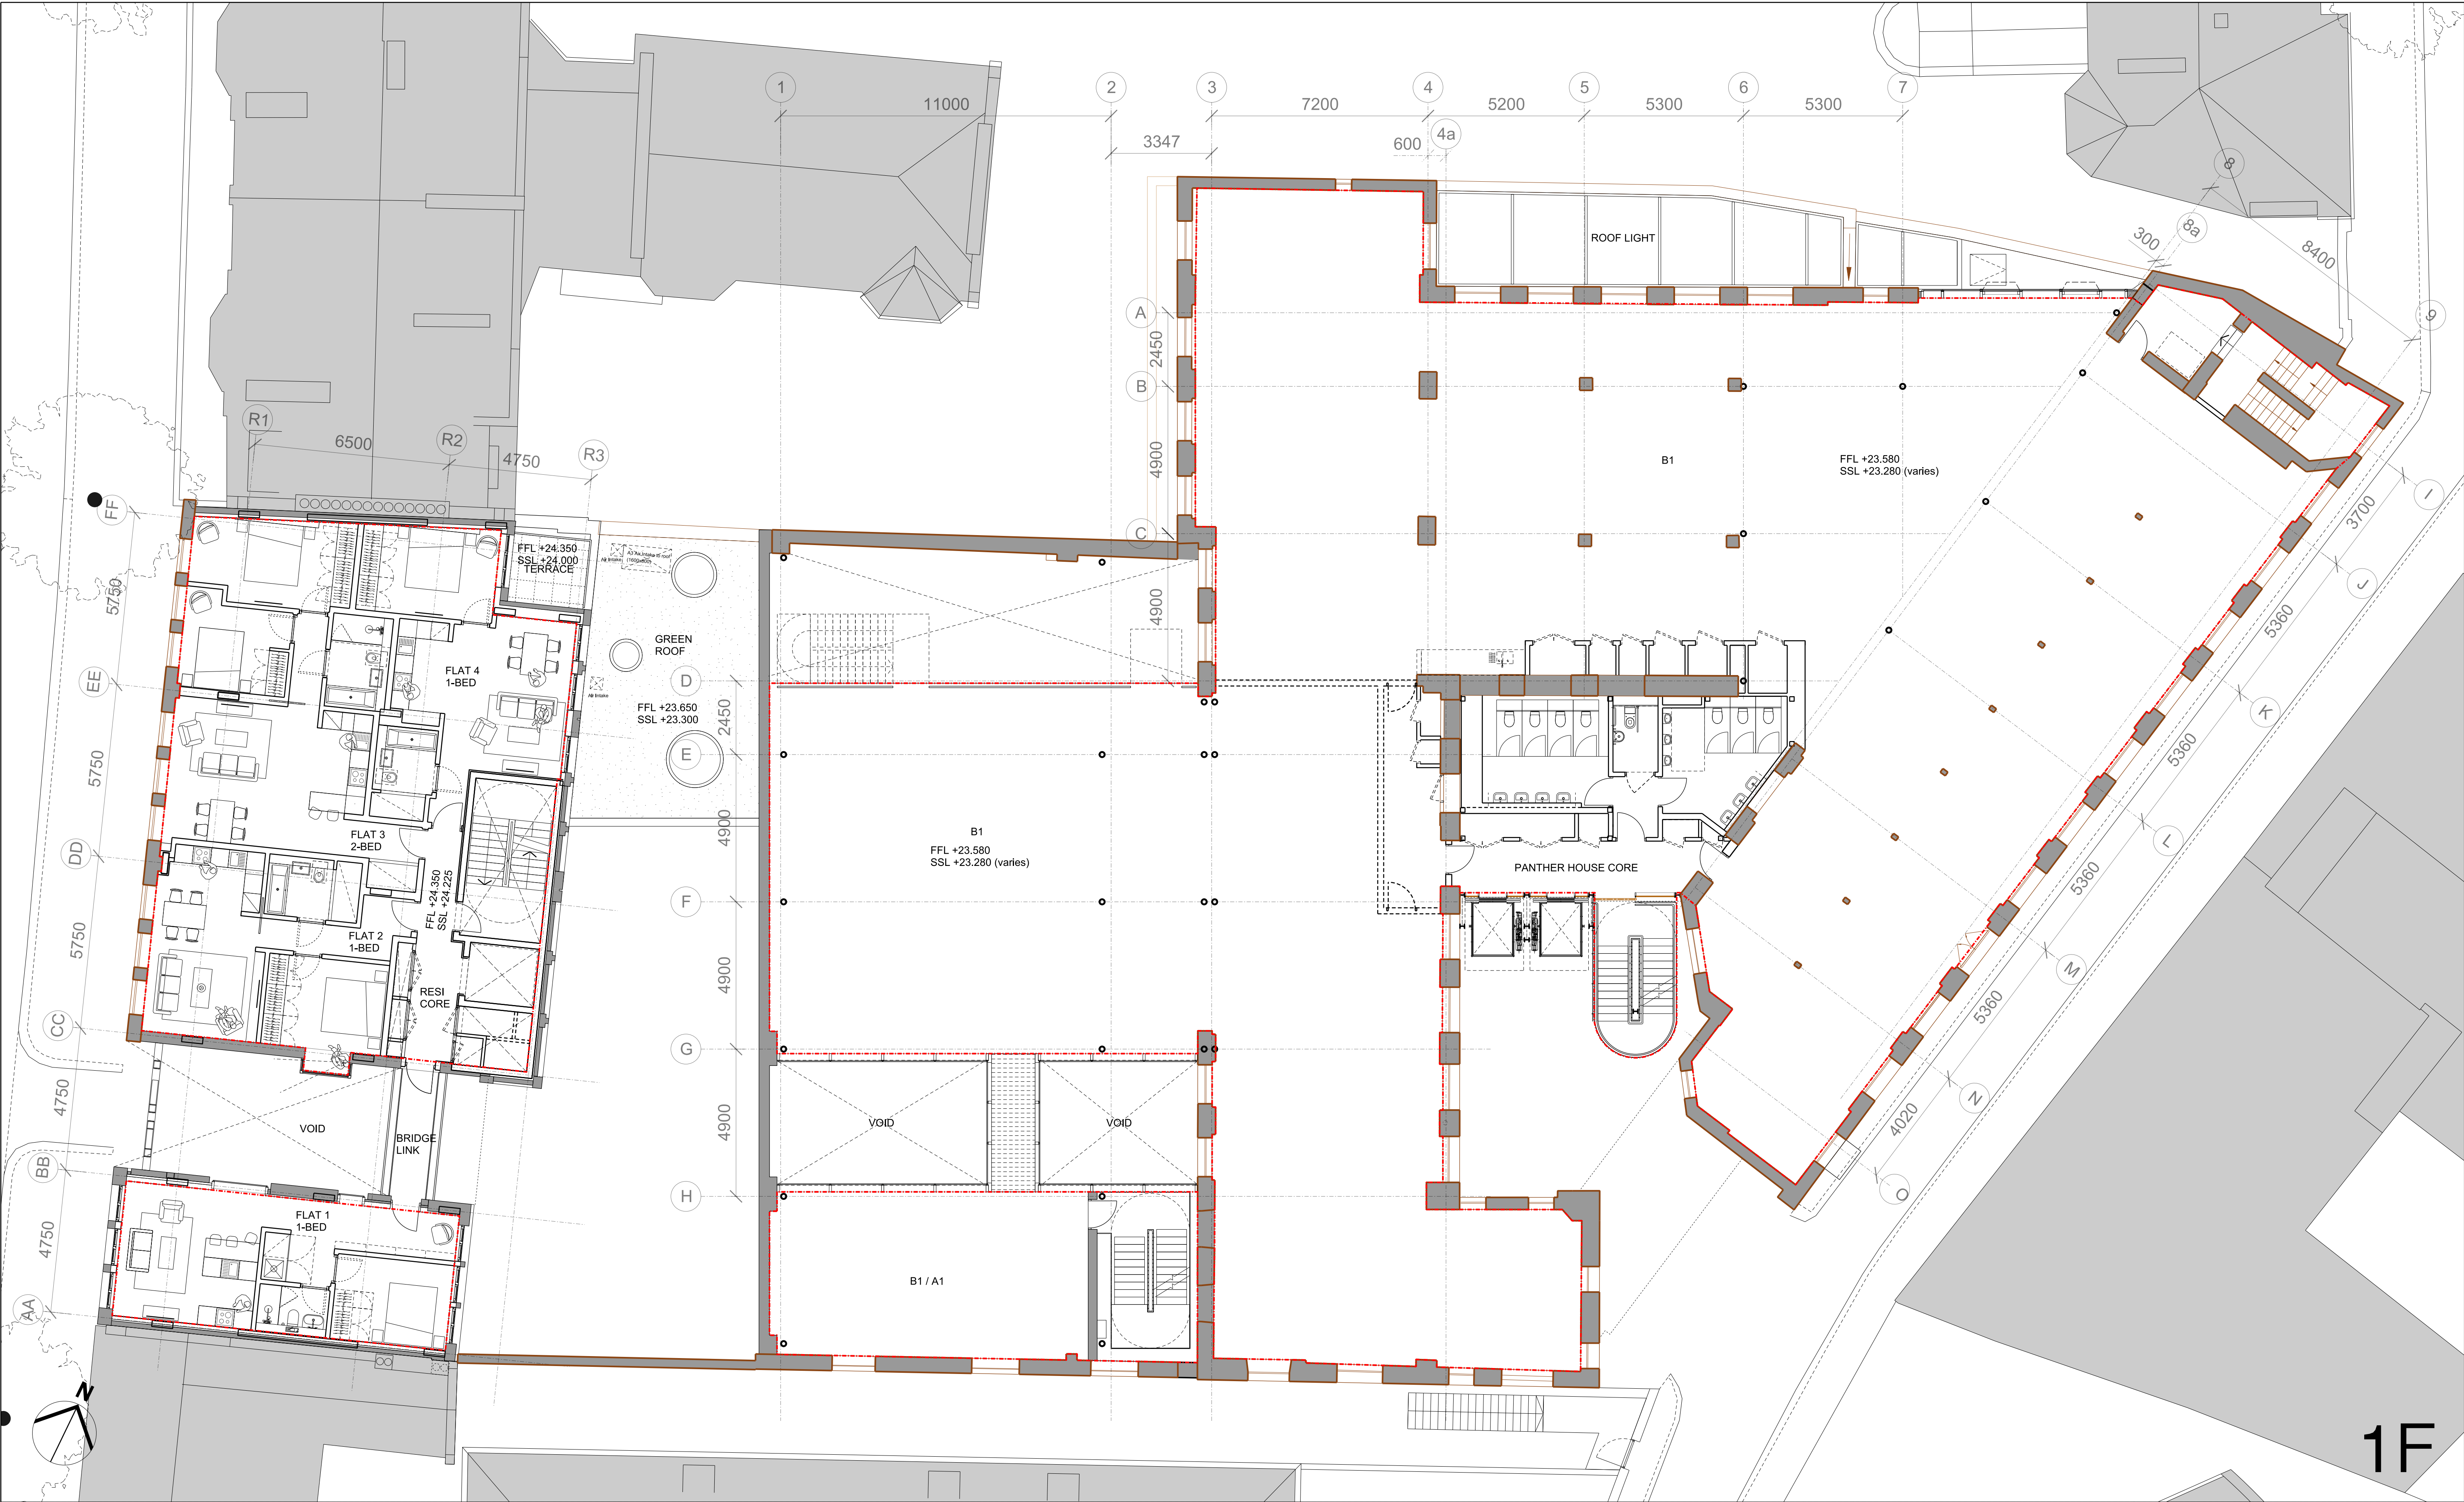

REV	DATE	
00	08/12/15	Issued for Planning
01	09/05/16	Issued for Planning Addendum
02	01/12/16	Issued for Information
03	10/01/17	Issued for Planning Addendum 2


APPROVED

CONSULTANTS	
CLIENT:	DUKELEASE PROPERTIES LTD.
CONTRACTOR:	-
STRUCTURAL ENGINEER:	ECKERSLEY O'CALLAGHAN
SERVICES ENGINEER:	MTT LTD.
COST CONSULTANT:	EXIGERE
PROJECT MANAGER:	GVA SECOND LONDON WALL
ACOUSTIC CONSULTANT:	HANN TUCKER ASSOCIATES
CLADDING CONSULTANT:	-
SPECIFICATIONS CONSULTANT:	-

NOTE


1. Do not scale from this drawing.
2. All dimensions to be checked on site by the contractor and such dimensions to be his responsibility.
3. Report all drawing errors, omissions and discrepancies to the architect.
4. This document may be issued in an uncontrolled CAD format to enable others to use it as background information to make alterations and/or additions. In that instance the file will be accompanied by a PDF version. It is for those making such alterations and additions to ensure that they make use of current background information.

AHMM Ltd accepts no liability for any such alterations or additions to the background information or arising out of changes to background information which occur prior to alterations or additions being made.

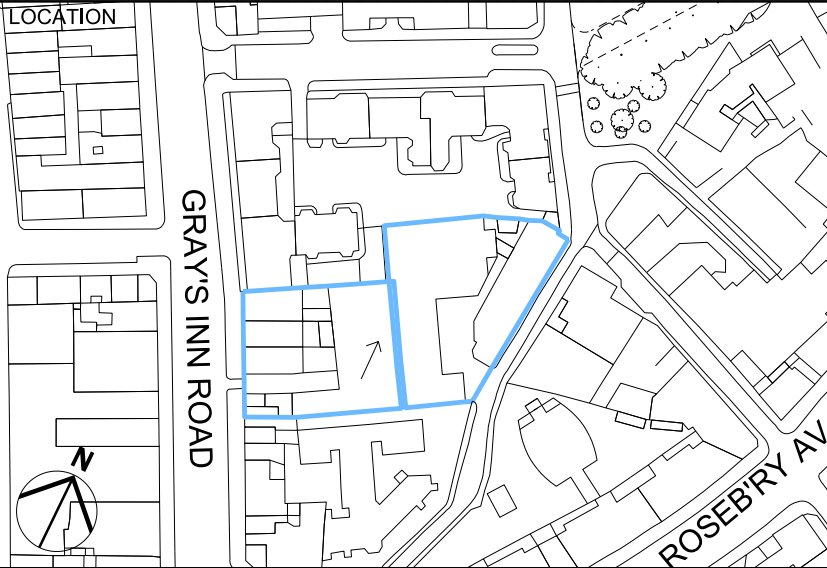

ALLFORD HALL MONAGHAN MORRIS					
ARCHITECTS Ltd MORELANDS, 5-23 OLD STREET LONDON EC1V 9HL TEL 020 7251 5261 FAX 020 7251 5123 WEB WWW.AHMM.CO.UK					
job title 156-164 GRAY'S INN ROAD / PANTHER HOUSE					
drawing title / location PROPOSED 1ST FLOOR PLAN PROPOSED GA DRAWINGS					
drawn by MA	checked LSC	scale 1:100@A1; 1:200@A3	status PLANNING		
project 14093	zone A	source [00]	classification P101	drawing no. 03	revision



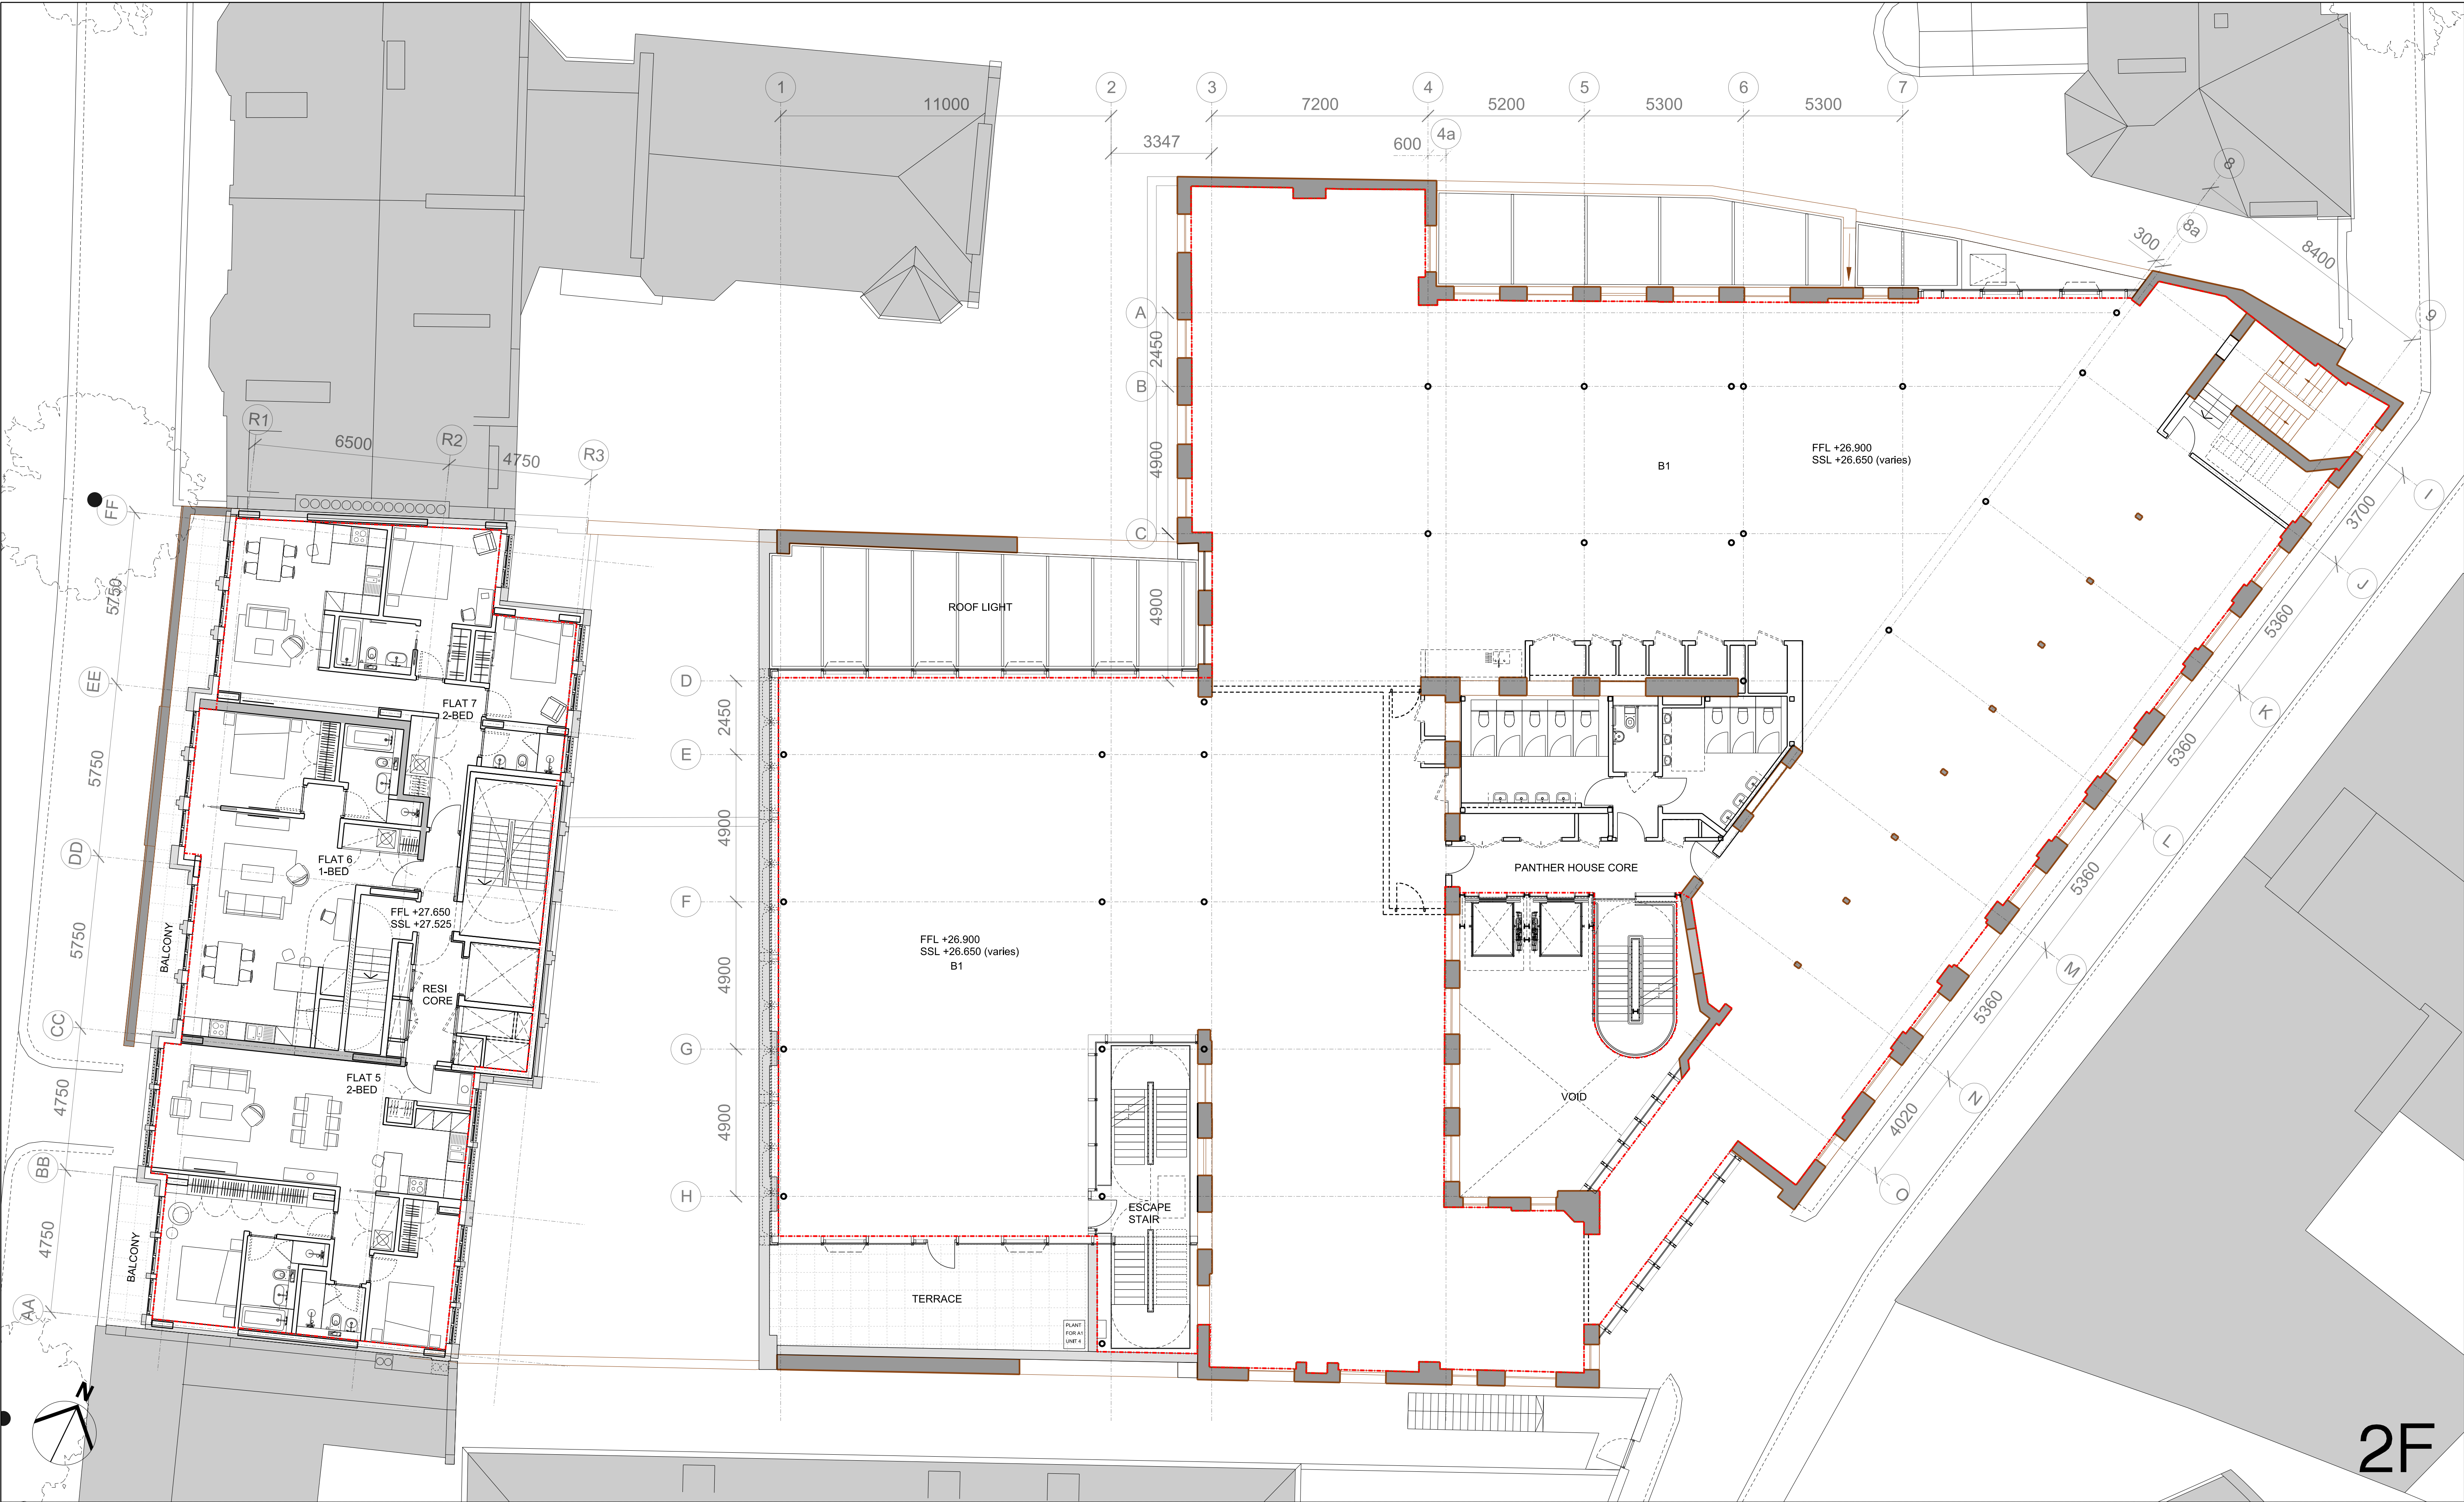


REV	DATE	DESCRIPTION
00	08/12/15	Issued for Planning
01	09/05/16	Issued for Planning Addendum
02	01/12/16	Issued for Information
03	10/01/17	Issued for Planning Addendum 2

APPROVED

CONSULTANTS	
CLIENT:	DUKELEASE PROPERTIES LTD.
CONTRACTOR:	-
STRUCTURAL ENGINEER:	ECKERSLEY O'CALLAGHAN
SERVICES ENGINEER:	MTT LTD.
COST CONSULTANT:	EXIGERE
PROJECT MANAGER:	GVA SECOND LONDON WALL
ACOUSTIC CONSULTANT:	HANN TUCKER ASSOCIATES
CLADDING CONSULTANT:	-
SPECIFICATIONS CONSULTANT:	-

NOTE

1. Do not scale from this drawing.  
2. All dimensions to be checked on site by the contractor and such dimensions to be his responsibility.  
3. Report all drawing errors, omissions and discrepancies to the architect.  
4. This document may be issued in an uncontrolled CAD format to enable others to use it as background information to make alterations and/or additions. In that instance the file will be accompanied by a PDF version. It is for those making such alterations and additions to ensure that they make use of current background information.  
AHMM Ltd accepts no liability for any such alterations or additions to the background information or arising out of changes to background information which occur prior to alterations or additions being made.

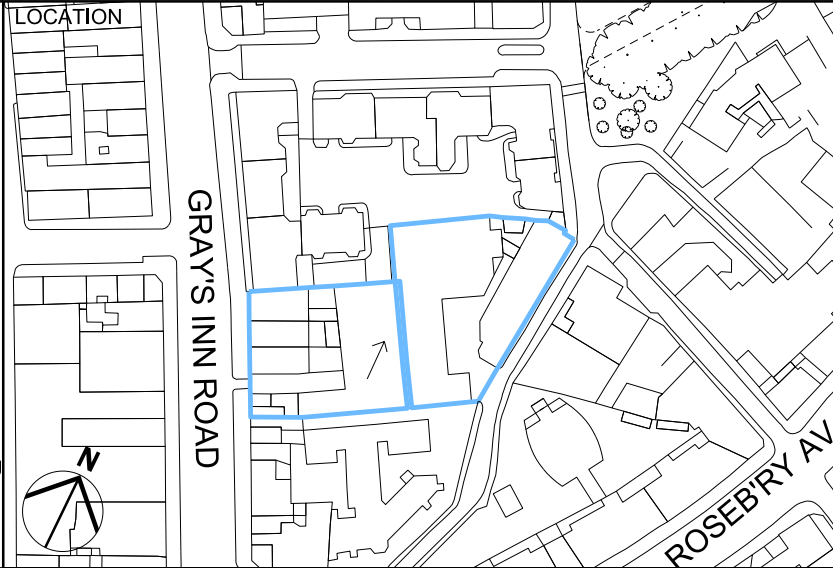

ALLFORD HALL MONAGHAN MORRIS							
ARCHITECTS Ltd MORELANDS, 5-23 OLD STREET LONDON EC1V 9HL TEL 020 7261 5261 FAX 020 7261 5123 WEB WWW.AHMM.CO.UK							
job title 156-164 GRAY'S INN ROAD / PANTHER HOUSE							
drawing title / location PROPOSED 2ND FLOOR PLAN PROPOSED GA DRAWINGS							
drawn by MA	checked LSC	scale 1:100@A1; 1:200@A3	status PLANNING				
project 14093	zone A	source [00]	classification P102	drawing no.	revision		