


REV	DATE	DESCRIPTION
00	08/12/15	Issued for Planning
01	09/05/16	Issued for Planning Addendum
02	01/12/16	Issued for Information
03	10/01/17	Issued for Planning Addendum 2

APPROVED


CONSULTANTS	
CLIENT:	DUKELEASE PROPERTIES LTD.
CONTRACTOR:	-
STRUCTURAL ENGINEER:	ECKERSLEY O'CALLAGHAN
SERVICES ENGINEER:	MTT LTD.
COST CONSULTANT:	EXIGERE
PROJECT MANAGER:	GVA SECOND LONDON WALL
ACOUSTIC CONSULTANT:	HANN TUCKER ASSOCIATES
CLADDING CONSULTANT:	-
SPECIFICATIONS CONSULTANT:	-

NOTE

1. Do not scale from this drawing.
2. All dimensions to be checked on site by the contractor and such dimensions to be his responsibility.
3. Report all drawing errors, omissions and discrepancies to the architect.
4. This document may be issued in an uncontrolled CAD format to enable others to use it as background information to make alterations and/or additions. In that instance the file will be accompanied by a PDF version. It is for those making such alterations and additions to ensure that they make use of current background information.
AHMM Ltd accepts no liability for any such alterations or additions to the background information or arising out of changes to background information which occur prior to alterations or additions being made.

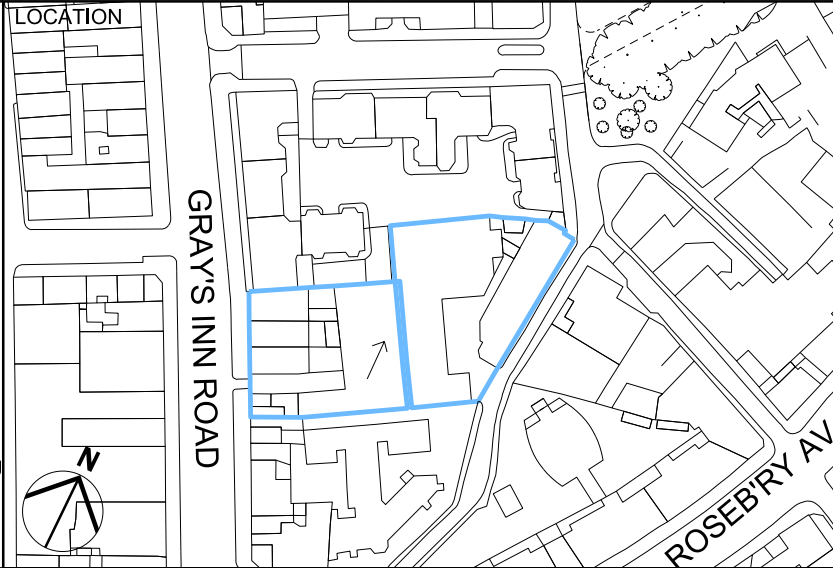

ALLFORD HALL MONAGHAN MORRIS					
ARCHITECTS Ltd MORELANDS, 5-23 OLD STREET LONDON EC1V 9HL TEL 020 7261 5261 FAX 020 7261 5123 WEB WWW.AHMM.CO.UK					
job title 156-164 GRAY'S INN ROAD / PANTHER HOUSE					
drawing title / location PROPOSED 4TH FLOOR PLAN PROPOSED GA DRAWINGS					
drawn by MA	checked LSC	scale 1:100@A1; 1:200@A3	status PLANNING		
project 14093	zone A	source [00]	classification P104	drawing no. P104	revision 03

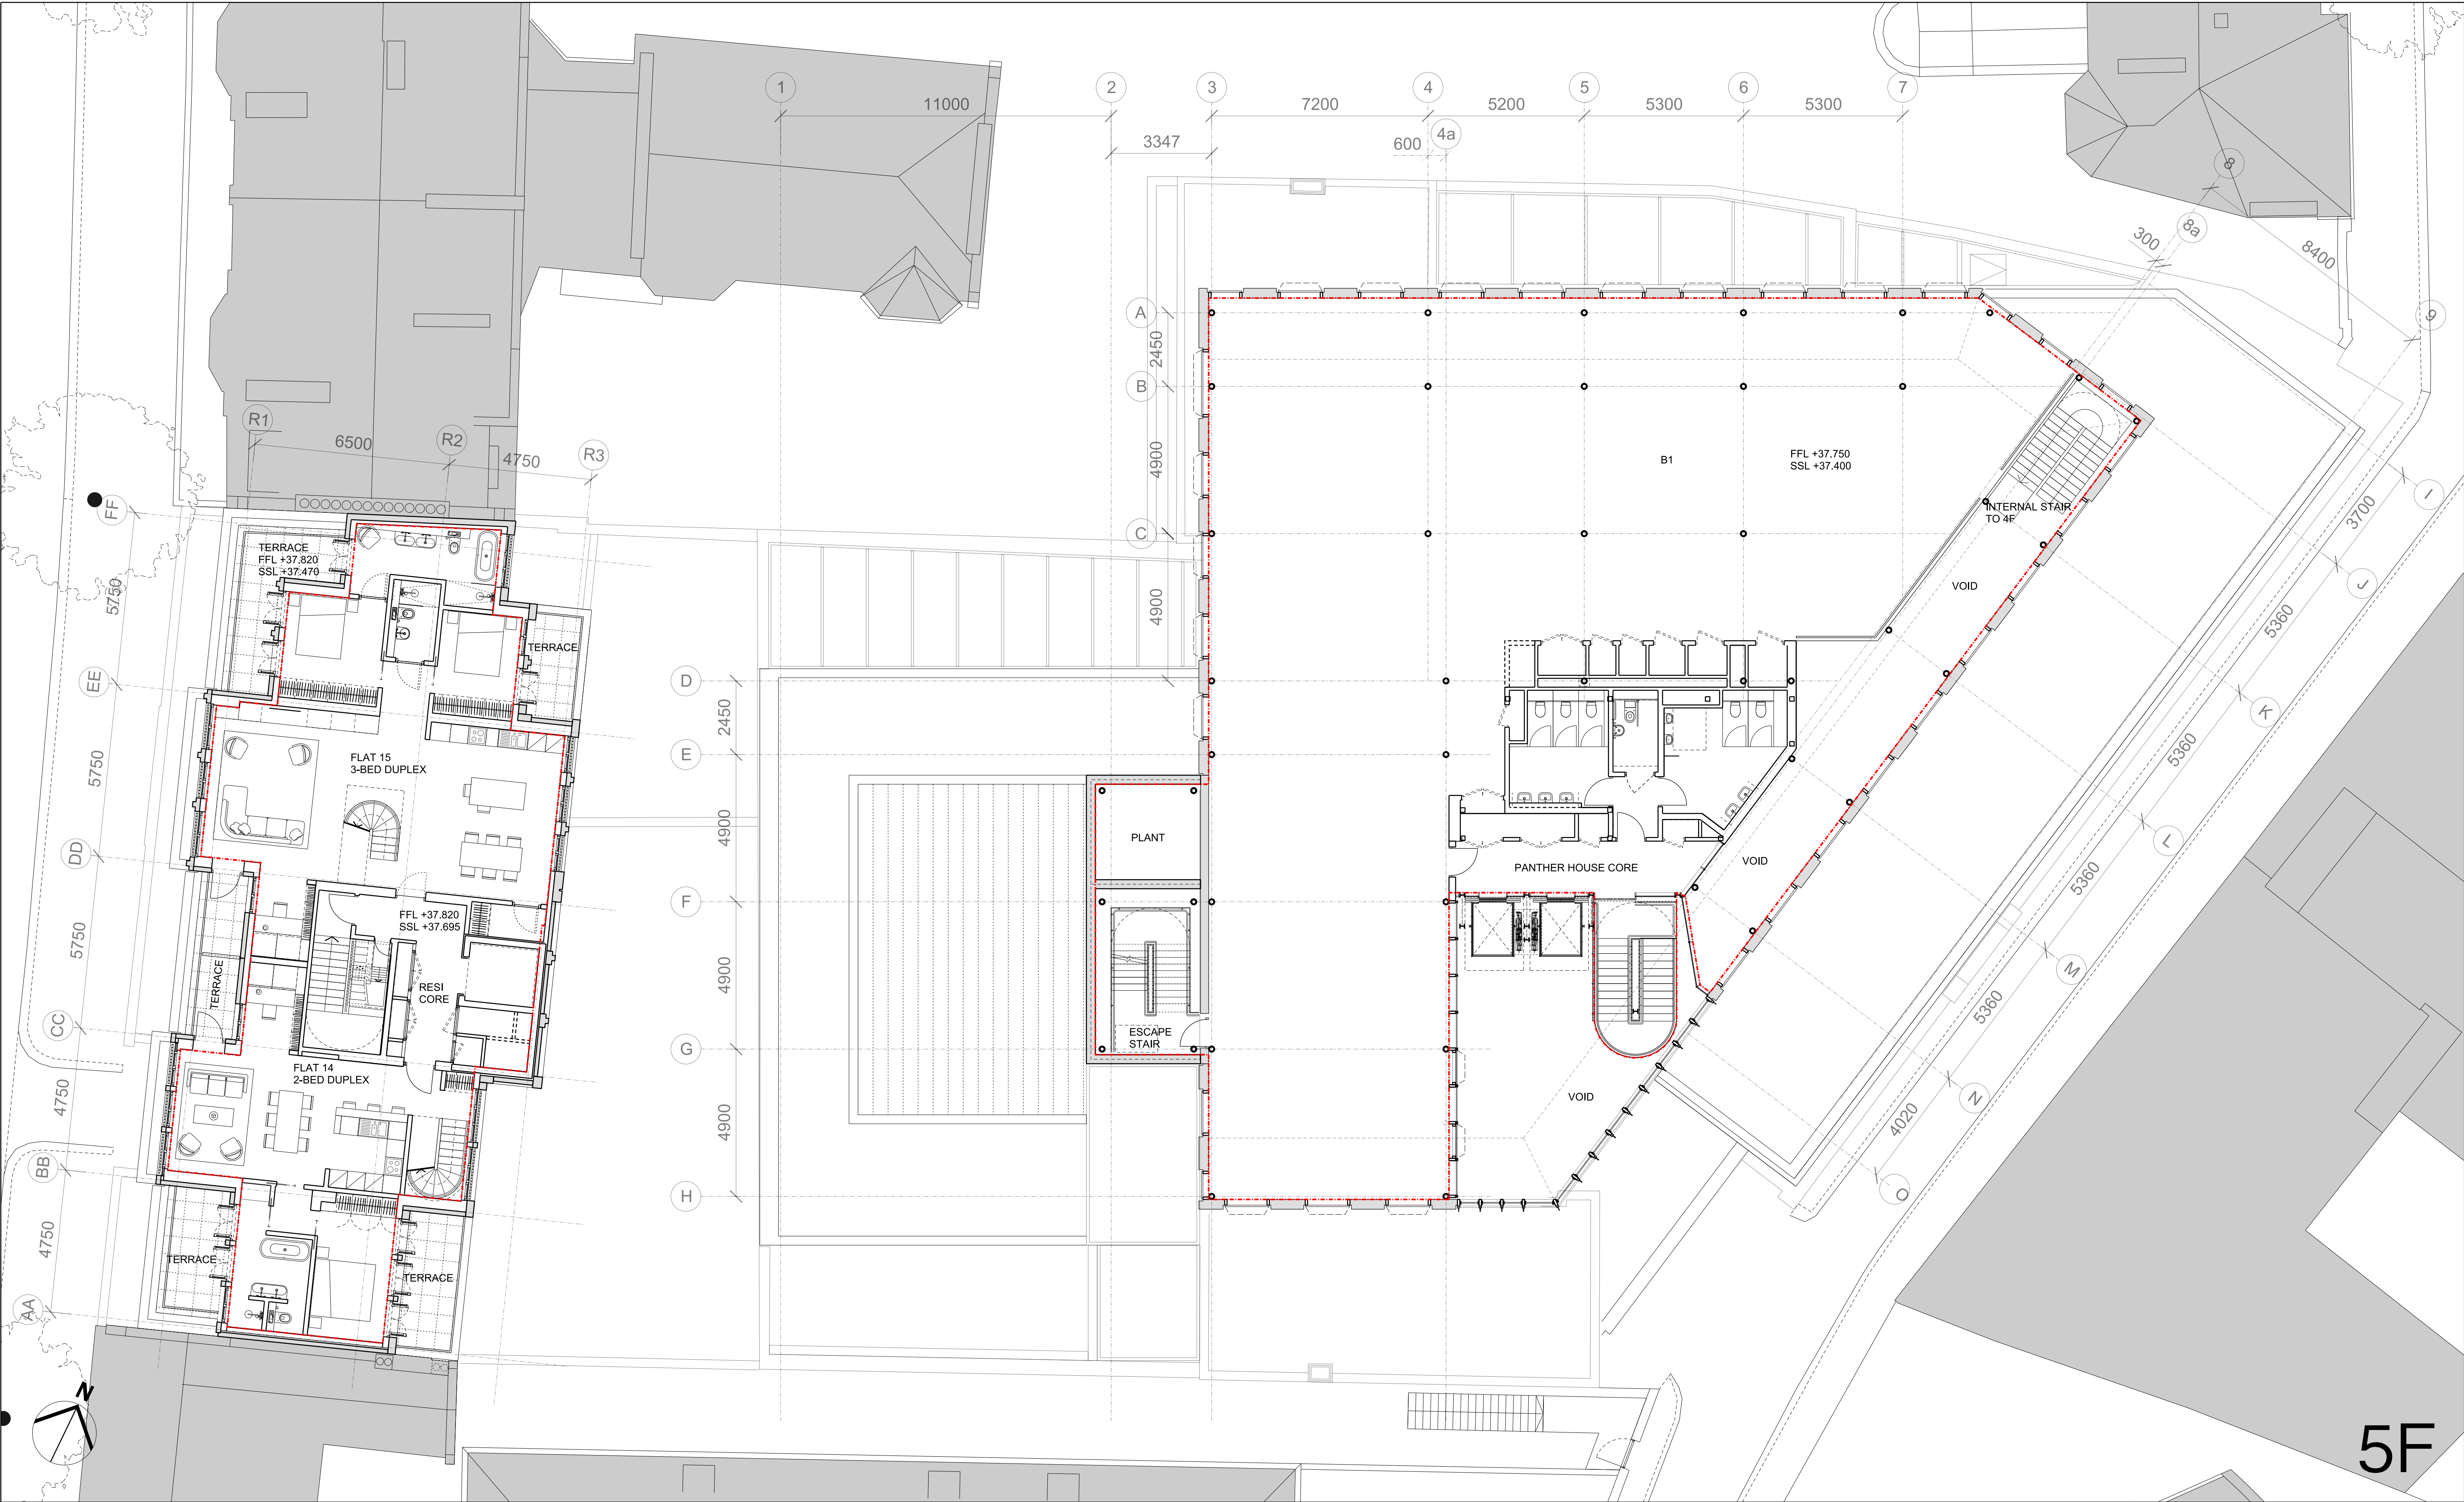


REV	DATE	DESCRIPTION
00	08/12/15	Issued for Information
01	09/05/16	Issued for Planning Addendum
02	01/12/16	Issued for Information
03	10/01/17	Issued for Planning Addendum 2

APPROVED


CONSULTANTS	
CLIENT:	DUKELEASE PROPERTIES LTD.
CONTRACTOR:	-
STRUCTURAL ENGINEER:	ECKERSLEY O'CALLAGHAN
SERVICES ENGINEER:	MTT LTD.
COST CONSULTANT:	EXIGERE
PROJECT MANAGER:	GVA SECOND LONDON WALL
ACOUSTIC CONSULTANT:	HANN TUCKER ASSOCIATES
CLADDING CONSULTANT:	-
SPECIFICATIONS CONSULTANT:	-

NOTE


1. Do not scale from this drawing.
2. All dimensions to be checked on site by the contractor and such dimensions to be his responsibility.
3. Report all drawing errors, omissions and discrepancies to the architect.
4. This document may be issued in an uncontrolled CAD format to enable others to use it as background information to make alterations and/or additions. In that instance the file will be accompanied by a PDF version. It is for those making such alterations and additions to ensure that they make use of current background information.
AHMM Ltd accepts no liability for any such alterations or additions to the background information or arising out of changes to background information which occur prior to alterations or additions being made.

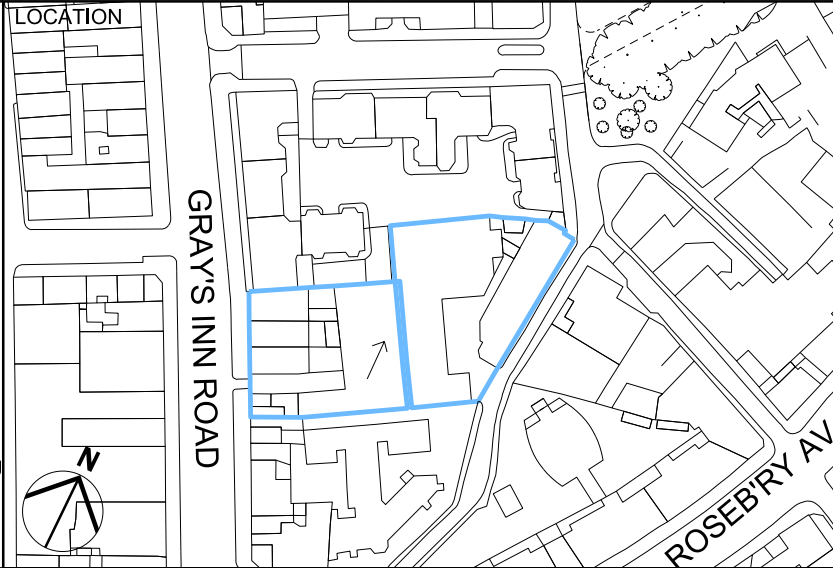

ALLFORD HALL MONAGHAN MORRIS							
ARCHITECTS Ltd MORELANDS, 5-23 OLD STREET LONDON EC1V 9HL TEL 020 7251 5261 FAX 020 7251 5123 WEB WWW.AHMM.CO.UK							
job title 156-164 GRAY'S INN ROAD / PANTHER HOUSE							
drawing title / location PROPOSED 5TH FLOOR PLAN PROPOSED GA DRAWINGS							
drawn by MA	checked LSC	scale 1:100@A1; 1:200@A3	status PLANNING				
project 14093	zone A	source [00]	classification P105	drawing no.	revision 03		

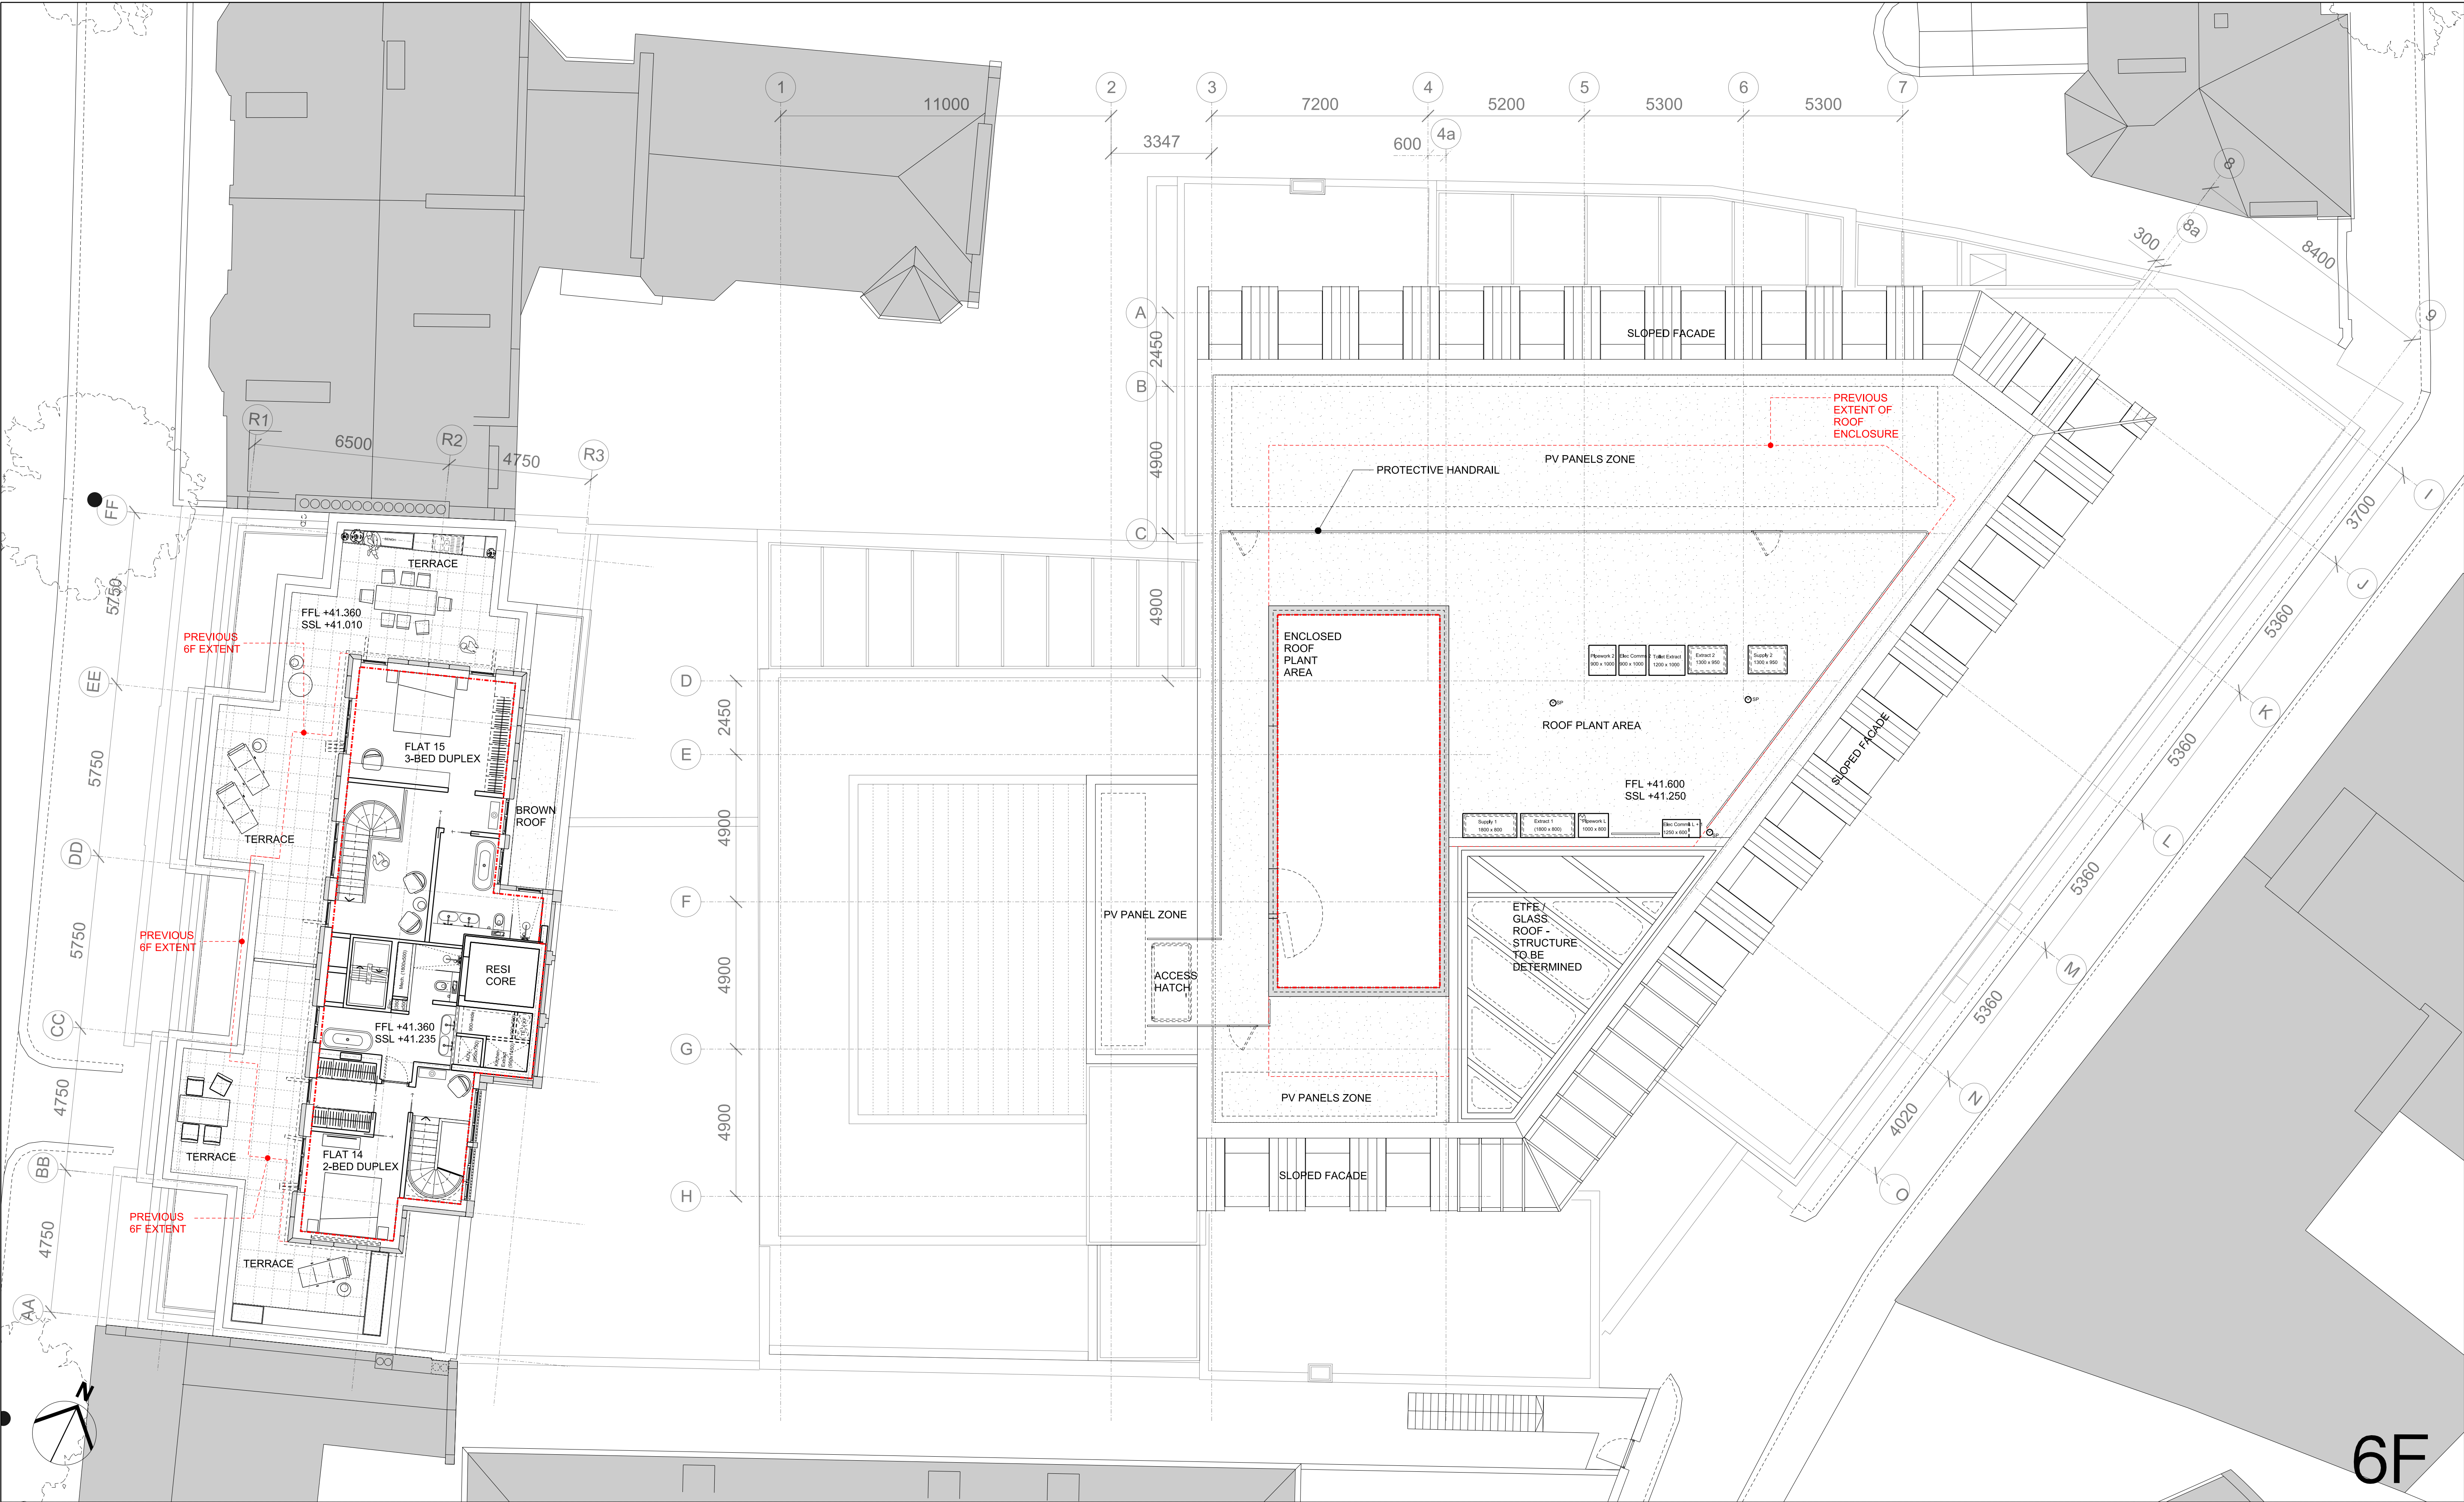

KEY		REV DATE		CONSULTANTS		NOTE		LOCATION		ALLFORD HALL MONAGHAN MORRIS	
00 08/12/15 Issued for Planning		01 09/05/16 Issued for Planning Addendum		CLIENT: DUKELEASE PROPERTIES LTD.		1. Do not scale from this drawing.		ARCHITECTS Ltd		156-164 GRAY'S INN ROAD / PANTHER HOUSE	
02 01/12/16 Issued for Information		03 10/01/17 Issued for Planning Addendum 2		CONTRACTOR: -		2. All dimensions to be checked on site by the contractor and such dimensions to be his responsibility.		MORELANDS, 5-23 OLD STREET LONDON EC1V 9HL		drawing title / location	
				STRUCTURAL ENGINEER: ECKERSLEY O'CALLAGHAN		3. Report all drawing errors, omissions and discrepancies to the architect.		TEL 020 7251 5261 FAX 020 7251 5123 WEB WWW.AHMM.CO.UK		PROPOSED 6TH FLOOR PLAN	
				SERVICES ENGINEER: MTT LTD.		4. This document may be issued in an uncontrolled CAD format to enable others to use it as background information to make alterations and/or additions. In that instance the file will be accompanied by a PDF version. It is for those making such alterations and additions to ensure that they make use of current background information.		job title		PROPOSED GA DRAWINGS	
				COST CONSULTANT: EXIGERE		AHMM Ltd accepts no liability for any such alterations or additions to the background information or arising out of changes to background information which occur prior to alterations or additions being made.		drawn by checked scale status		MA LSC 1:100@A1; 1:200@A3 PLANNING	
				PROJECT MANAGER: GVA SECOND LONDON WALL				project zone source classification drawing no. revision		14093 A [00] P106 03	
				ACOUSTIC CONSULTANT: HANN TUCKER ASSOCIATES							
				CLADDING CONSULTANT: -							
				SPECIFICATIONS CONSULTANT: -							

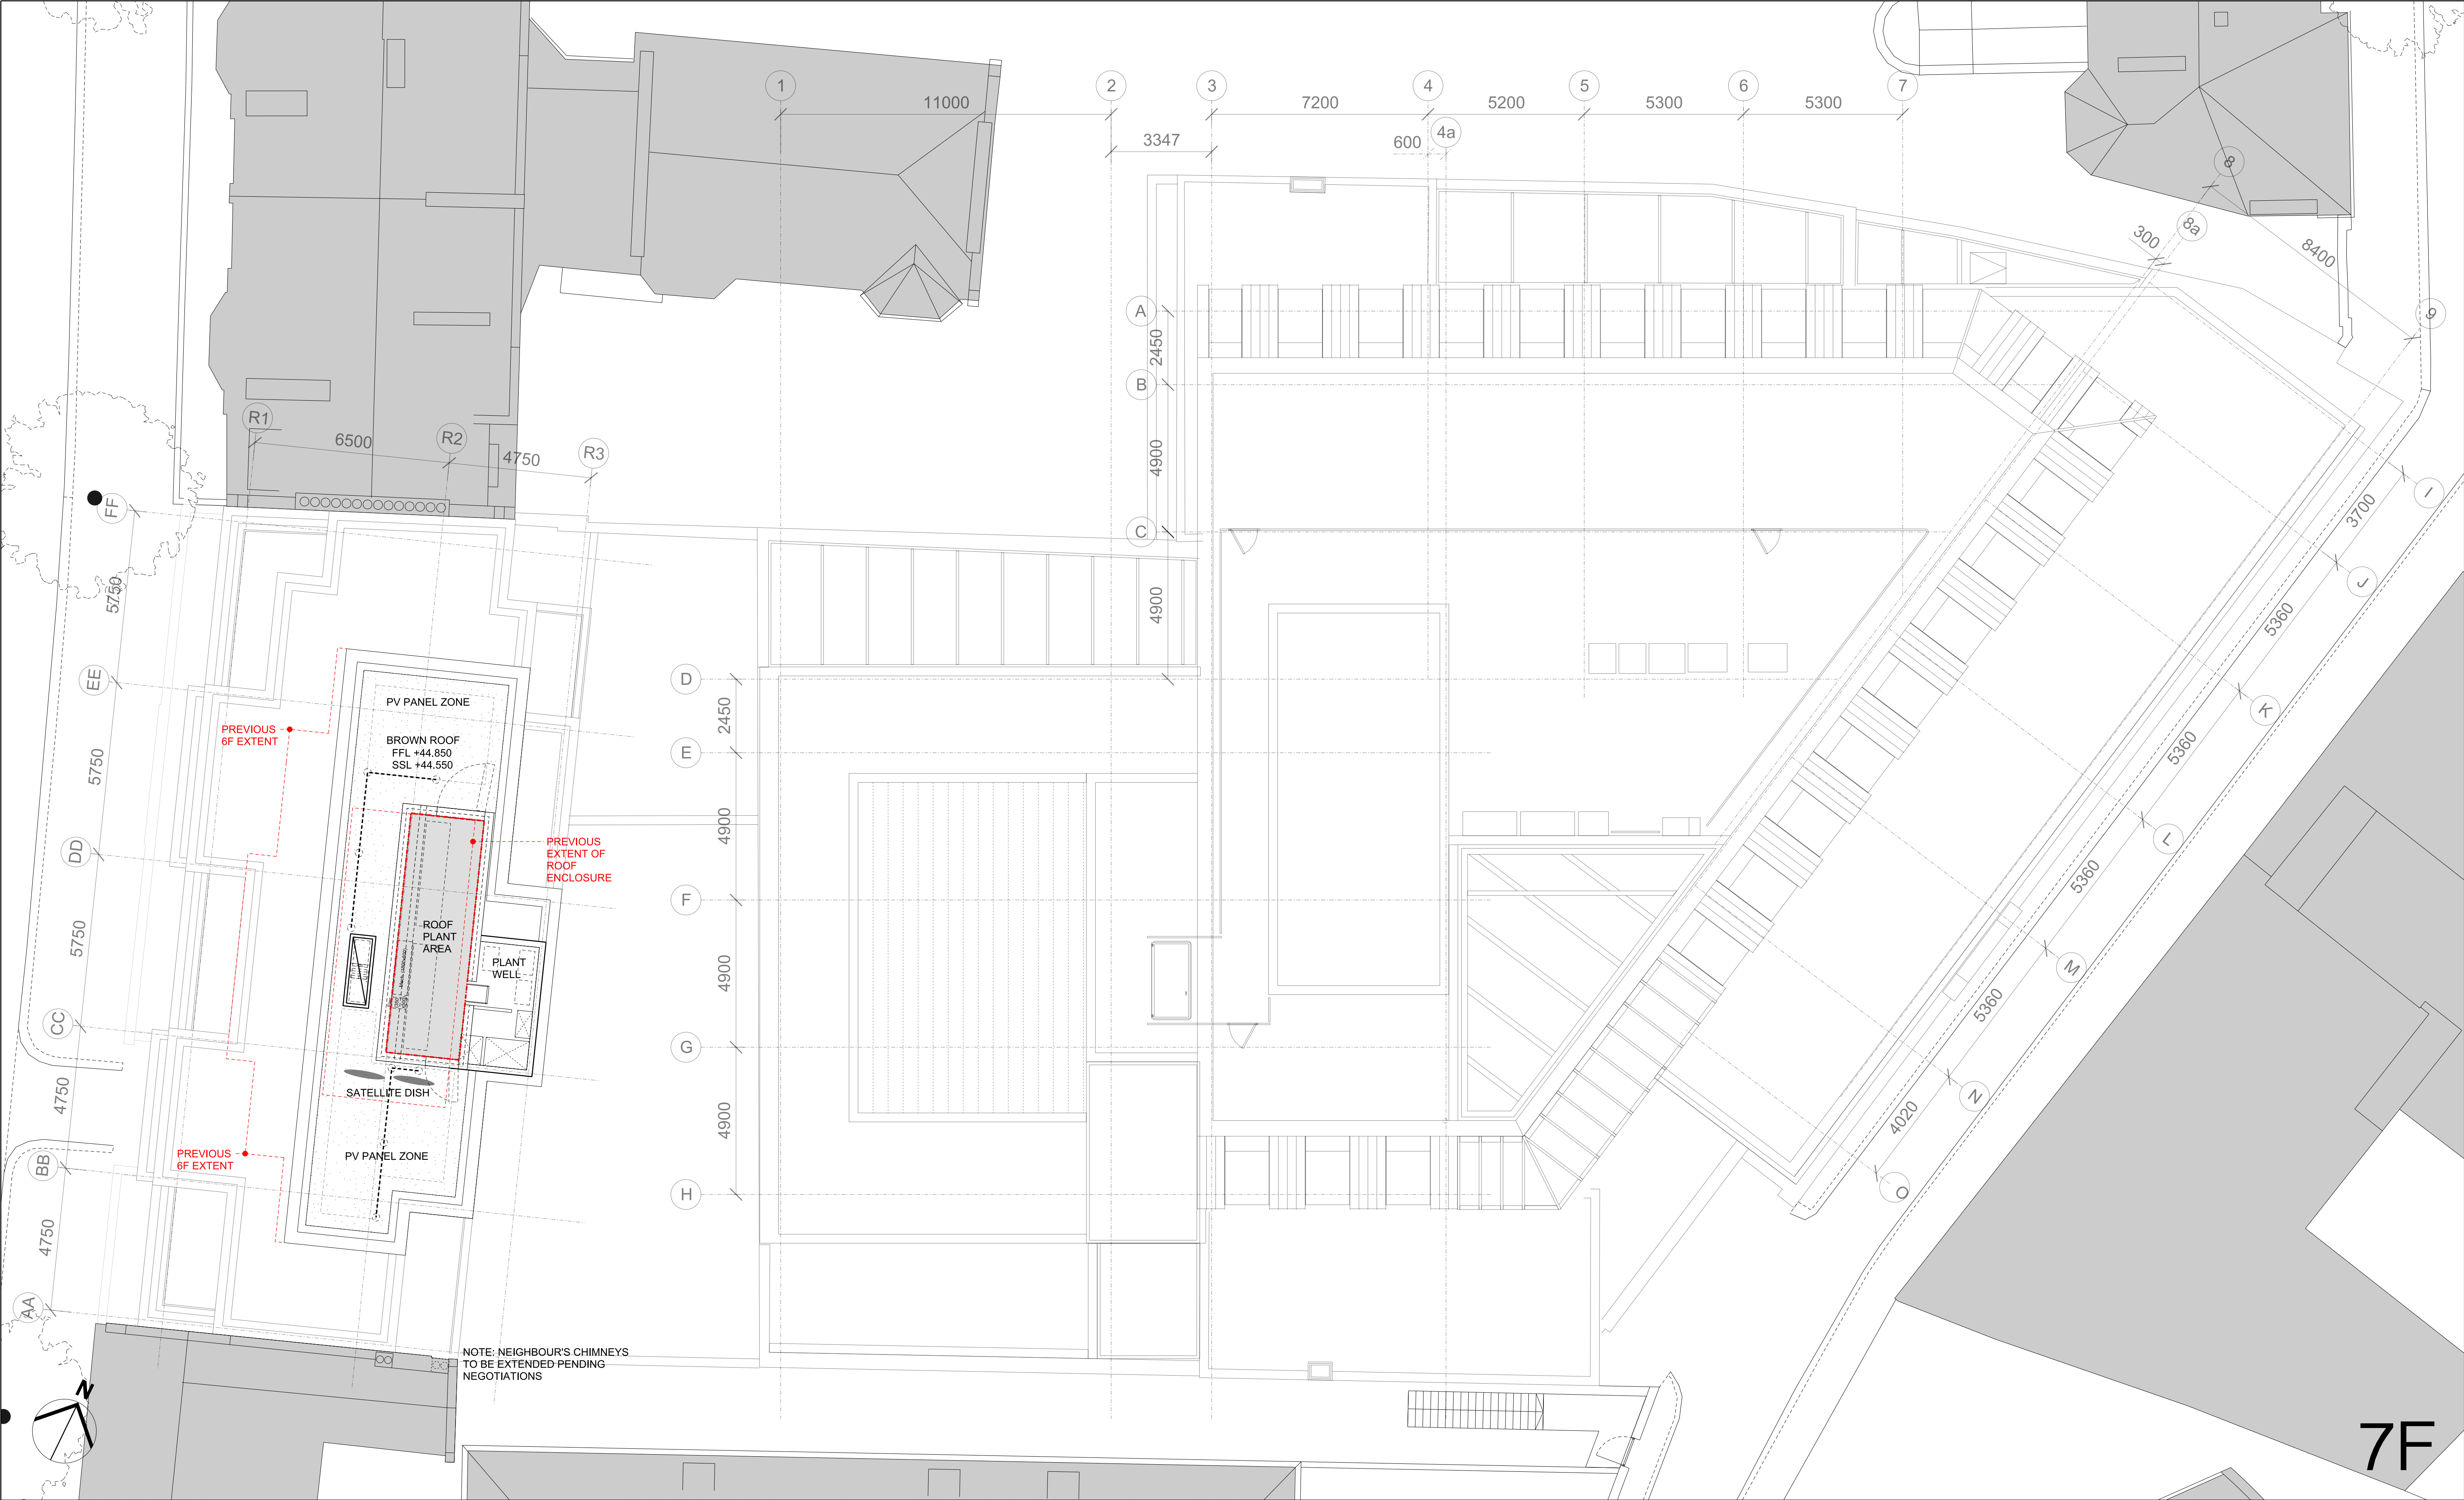

KEY

REV	DATE	
00	08/12/15	Issued for Planning
01	09/05/16	Issued for Planning Addendum
02	01/12/16	Issued for Information
03	10/01/17	Issued for Planning Addendum 2

APPROVED

CONSULTANTS	
CLIENT:	DUKELEASE PROPERTIES LTD.
CONTRACTOR:	-
STRUCTURAL ENGINEER:	ECKERSLEY O'CALLAGHAN
SERVICES ENGINEER:	MTT LTD.
COST CONSULTANT:	EXIGERE
PROJECT MANAGER:	GVA SECOND LONDON WALL
ACOUSTIC CONSULTANT:	HANN TUCKER ASSOCIATES
CLADDING CONSULTANT:	-
SPECIFICATIONS CONSULTANT:	-

NOTE

1. Do not scale from this drawing.
2. All dimensions to be checked on site by the contractor and such dimensions to be his responsibility.
3. Report all drawing errors, omissions and discrepancies to the architect.
4. This document may be issued in an uncontrolled CAD format to enable others to use it as background information to make alterations and/or additions. In that instance the file will be accompanied by a PDF version. It is for those making such alterations and additions to ensure that they make use of current background information.
AHMM Ltd accepts no liability for any such alterations or additions to the background information or arising out of changes to background information which occur prior to alterations or additions being made.

LOCATION

ALLFORD HALL MONAGHAN MORRIS

ARCHITECTS Ltd
MORELANDS, 5-23 OLD STREET LONDON EC1V 9HL
TEL 020 7251 5261 FAX 020 7251 5123 WEB WWW.AHMM.CO.UK

job title
156-164 GRAY'S INN ROAD / PANTHER HOUSE

drawing title / location
PROPOSED 7TH FLOOR PLAN
PROPOSED GA DRAWINGS

drawn by	checked	scale	status
MA	LSC	1:100@A1; 1:200@A3	PLANNING

project	zone	source	classification	drawing no.	revision
14093	A	[00]	P107	03	