


	Notify the Architect immediately of any discrepancies
	This drawing remains the copyright of the Architect
	AAB architects
	Studio 35, Bickerton House, 25 Bickerton Road, London N19 5JT
	Tel 020 7281 8955 mail@aabarchitects.co.uk www.aabarchitects.co.uk

SCALE	:	1:100 at A3
DATE	•	19.03.20


JOB NO.		SERIES	NO.	REV
371	LB	0	80	_

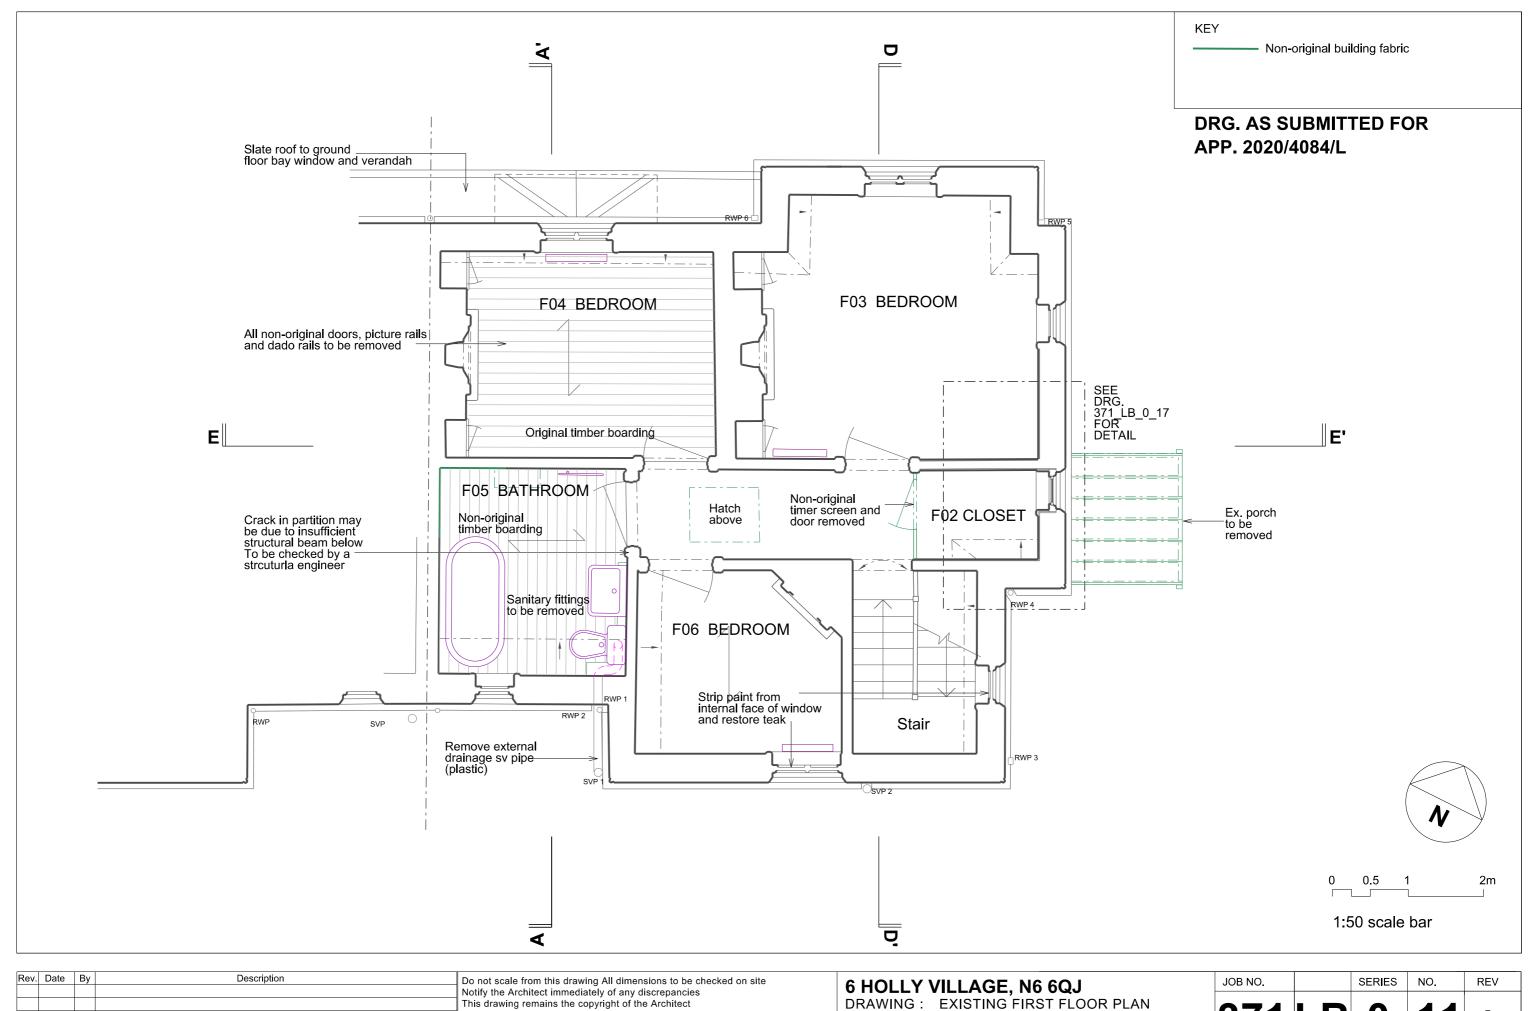

Rev	. Date	Ву	Description	Do not scale from this drawing All dimensions to be checked on site
				Notify the Architect immediately of any discrepancies
				This drawing remains the copyright of the Architect
				AAB architects
				Studio 35, Bickerton House, 25 Bickerton Road, London N19 5JT
				Tel 020 7281 8955 mail@aabarchitects.co.uk www.aabarchitects.co.uk

SCALE : 1:50 at A3 DATE : 19.07.20


JOB NO.		SERIES	NO.	REV
371	LB	0	11	Α

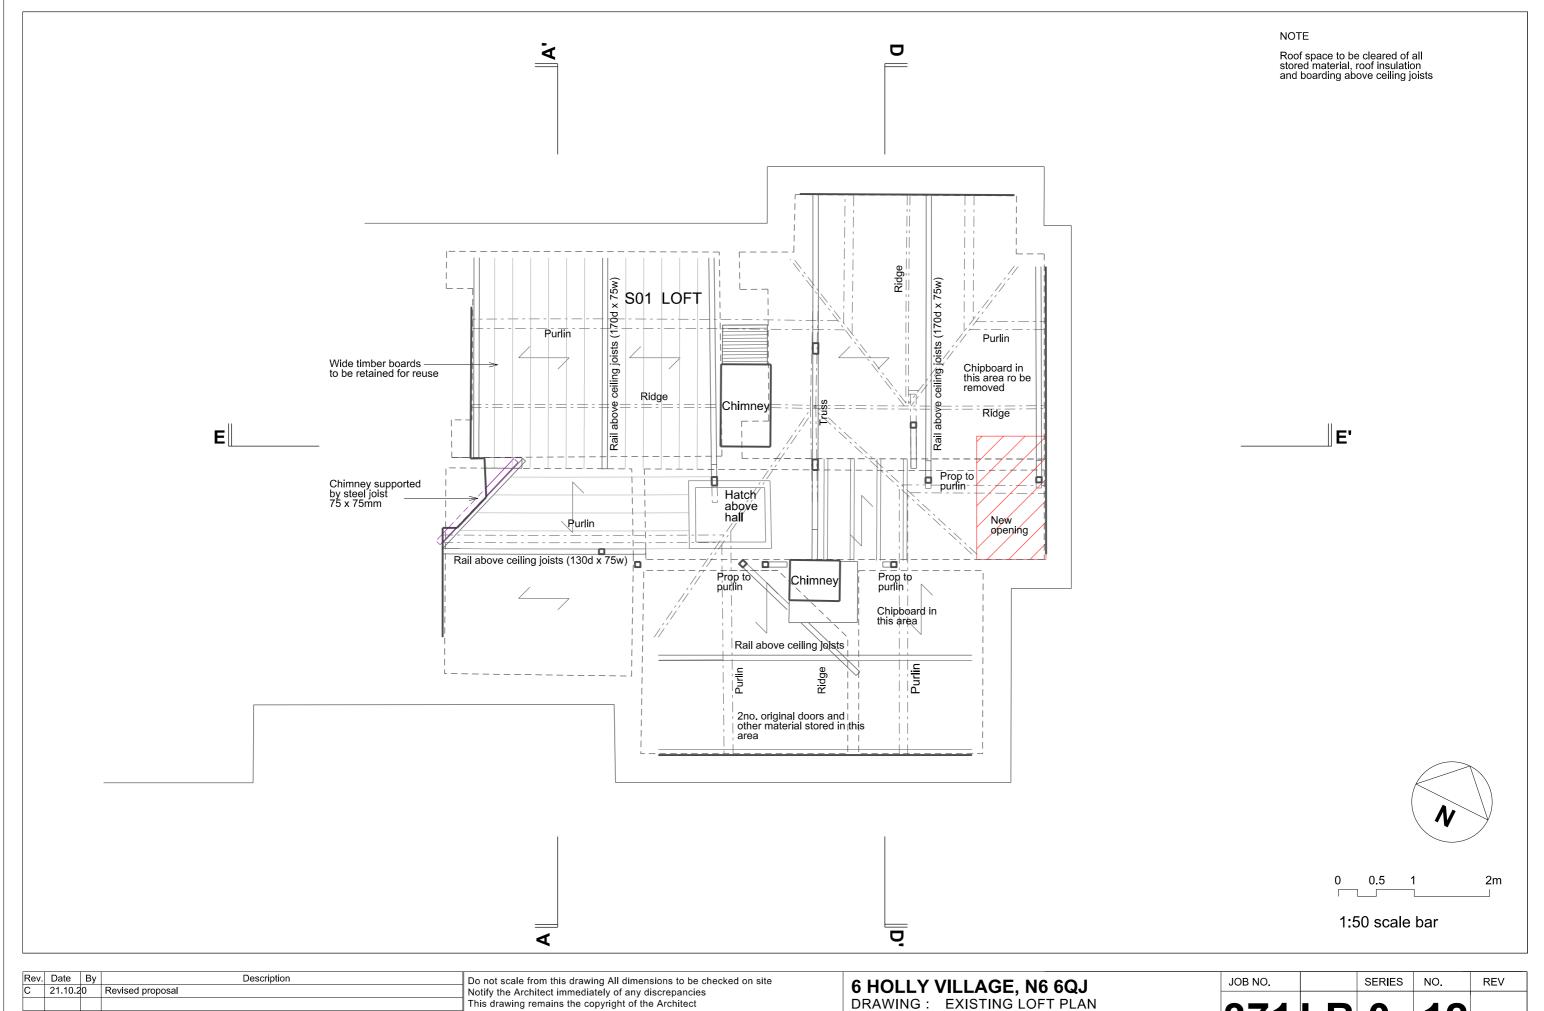

(	21.1	0.20	Revised proposal	Notify the Architect immediately of any discrepancies	יח ט
				This drawing remains the copyright of the Architect	DRA'
				AAB architects	SCAL
				Studio 35, Bickerton House, 25 Bickerton Road, London N19 5JT	
				Tel 020 7281 8955 mail@aabarchitects.co.uk www.aabarchitects.co.uk	DATE

ALE : 1:50 at A3 ΤE : 19.03.20

JOB NO.		SERIES	NO.	REV
371	LB	0	12	_

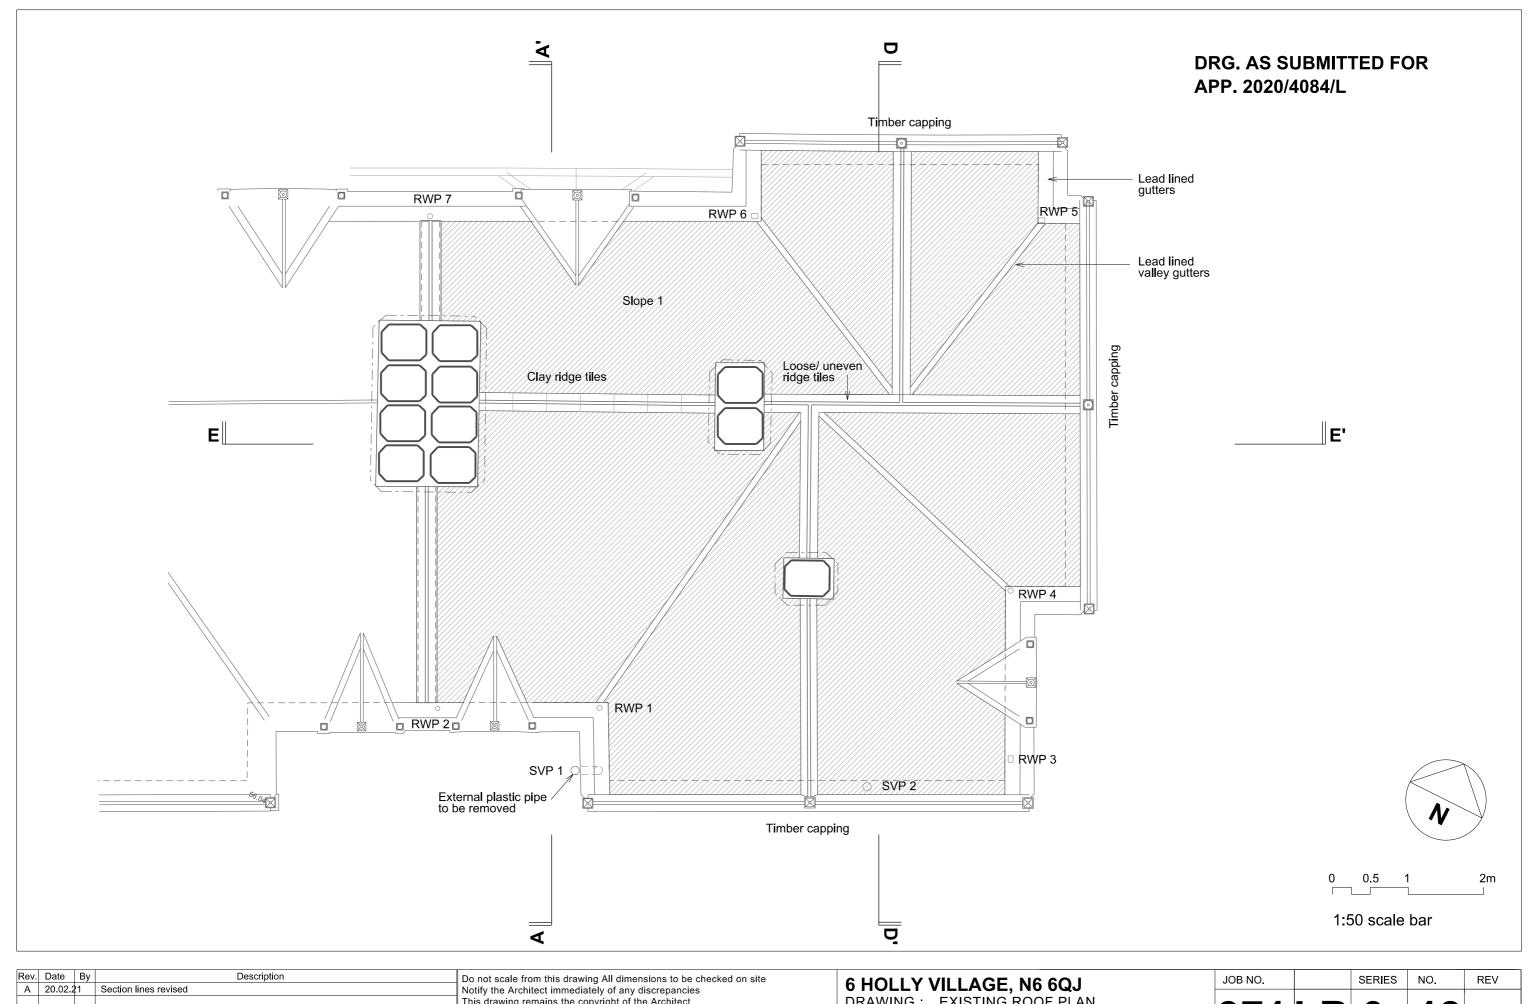


Α	20.02.2	21	Section lines revised	Notify the Architect immediately of any discrepancies		
				This drawing remains the copyright of the Architect		
				AAB architects		
				Studio 35, Bickerton House, 25 Bickerton Road, London N19 5JT		
				Tel 020 7281 8955 mail@aabarchitects.co.uk www.aabarchitects.co.uk		

DRAWING: EXISTING ROOF PLAN

SCALE : 1:50 at A3 DATE : 19.03.20

JOB NO.		SERIES	NO.	REV
371	LB	0	13	A

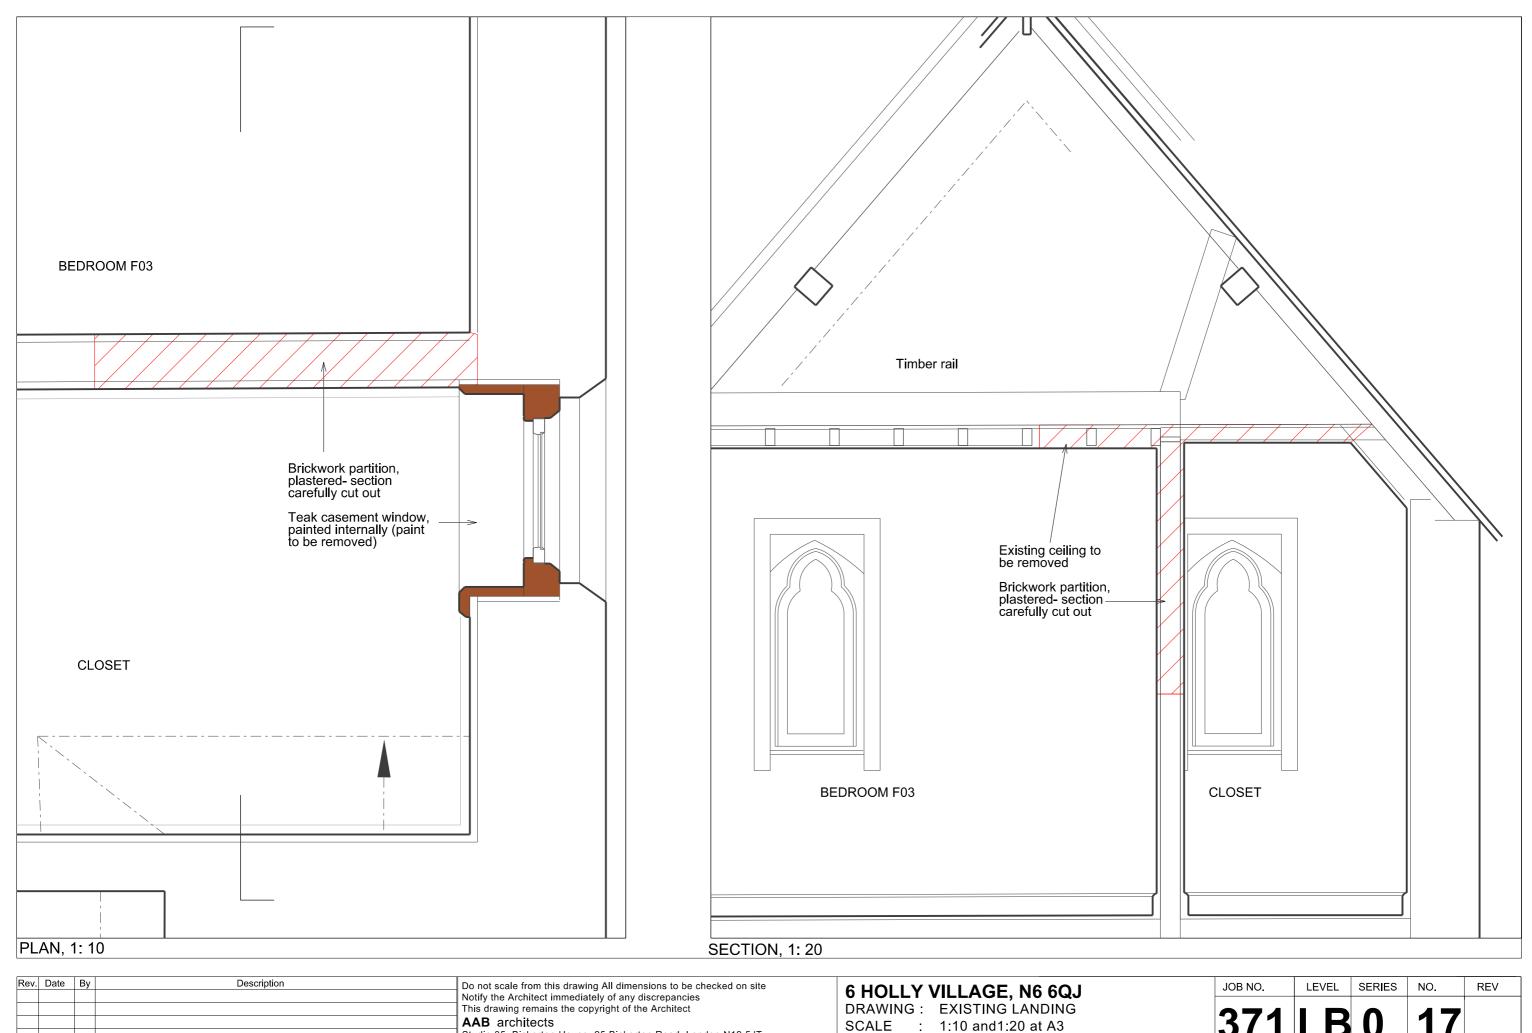


DATE

: 15.02.21

Studio 35, Bickerton House, 25 Bickerton Road, London N19 5JT Tel 020 7281 8955 mail@aabarchitects.co.uk www.aabarchitects.co.uk


371 LB 0 17 _
---------------

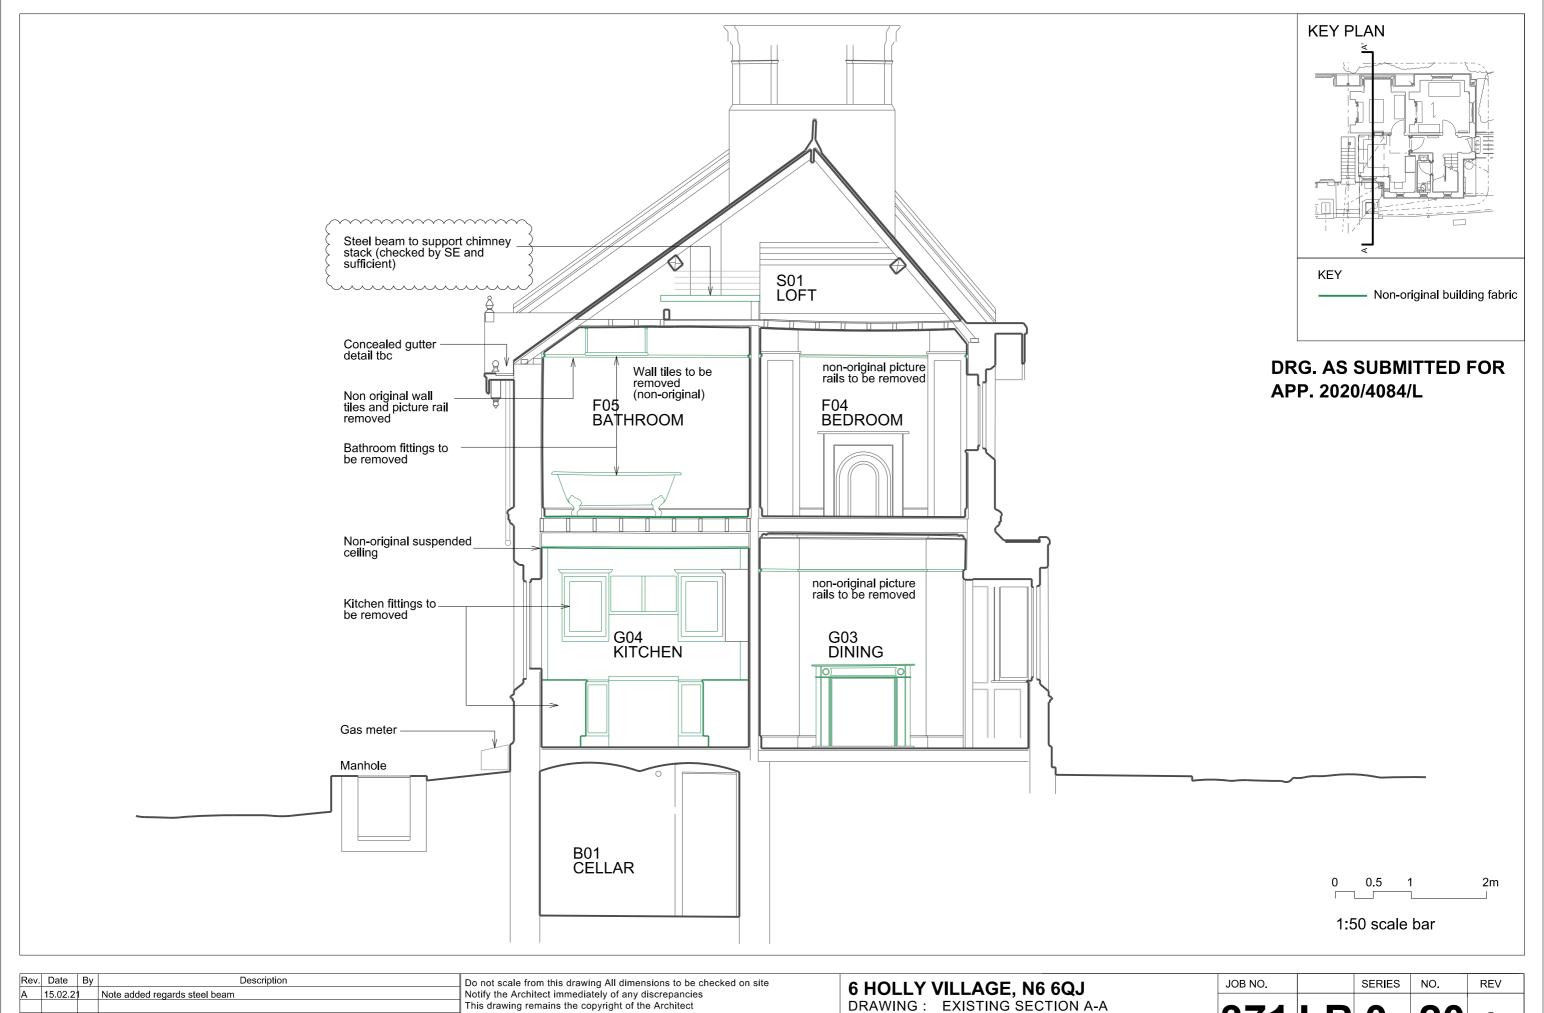

A 15.02.21		Note added regards steel beam	Notify the Architect immediately of any discrepancies
			This drawing remains the copyright of the Architect
			AAB architects
			Studio 35, Bickerton House, 25 Bickerton Road, London N19 5JT
			Tel 020 7281 8955 mail@aabarchitects.co.uk www.aabarchitects.co.uk

SCALE : 1:50 at A3 DATE : 19.03.20

JOB NO.		SERIES	NO.	REV
371	LB	0	20	A

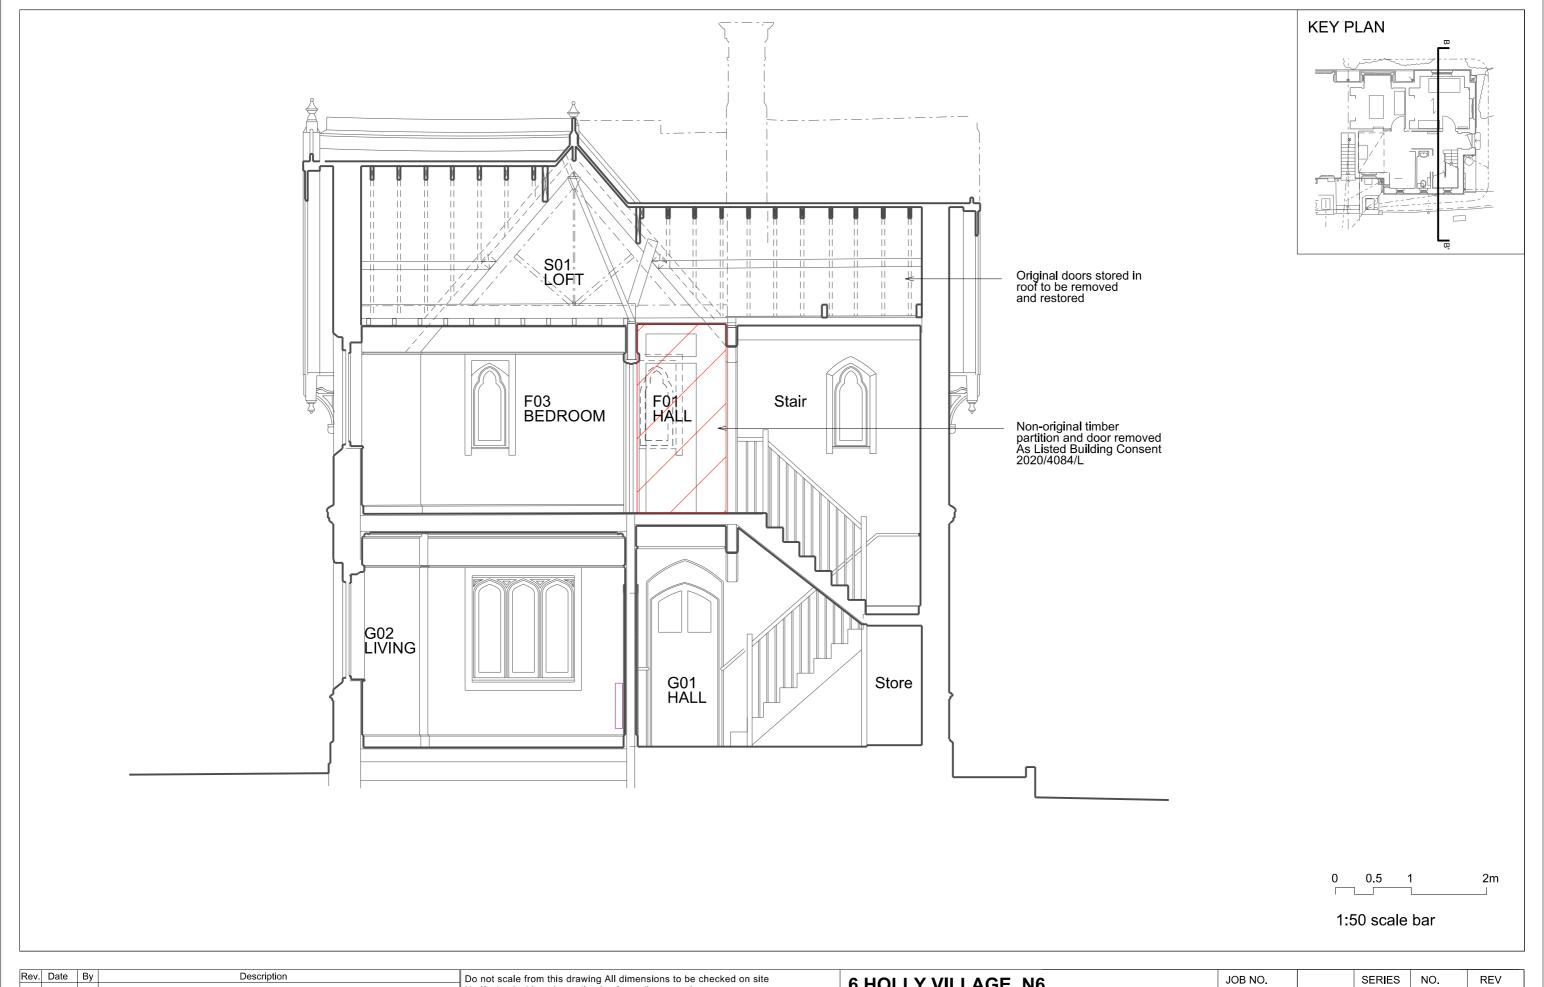

Rev. Date	By	Description	Do not scale from this drawing All dimensions to be checked on site	6 HOLLY VILLAGE, N6	JOB NO.		SERIES	NO.
			Notify the Architect immediately of any discrepancies This drawing remains the copyright of the Architect  AAB architects Studio 9, Bickerton House, 25 Bickerton Road, London N19 5JT Tel 020 7281 8955 mail@aabarchitects.co.uk www.aabarchitects.co.uk	DRAWING: EXISTING SECTION D-D SCALE: 1:50 at A3 DATE: 06.02.21	371	LB	0	23



Rev.	Date	Ву	Description	Do not scale from this drawing All dimensions to be checked on site			
				Notify the Architect immediately of any discrepancies			
				This drawing remains the copyright of the Architect			
				AAB architects			
				Studio 35, Bickerton House, 25 Bickerton Road, London N19 5JT			
				Tel 020 7281 8955 mail@aabarchitects.co.uk www.aabarchitects.co.uk			

6 HOLLY VILLAGE, N6
DRAWING: EXISTING SECTION E-E

SCALE : 1:50 at A3 DATE : 06.02.21

JOB NO.		SERIES	NO.	REV
371	LB	0	24	1