


© This drawing is the property of mitzman architects. No disclosure or copy of it may be made without the written permission of Mitzman Architects.

- For construction purposes:
 Do not scale this drawing.
 All dimensions and levels to be checked on site.
- All dimensions and levels to be checked on site.
 Discrepancies to be reported to Mitzman Architects before proceeding.
 If in any doubt about information on this drawing contact Mitzman Architects.

REVISION NUMBER DATE BY

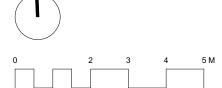



020 7722 8525 mail@mitzmanarchitects.com

Sharpleshall Street www.mitzmanarchitects.com London NW1 8YW

Unit 1 Primrose Mews

CLIENT Mr Ian Greenhalgh

PROJECT 19 The Mount, Hampstead, London NW3 6ST

SHEET TITLE
Existing Ground Floor Plan

1:100

DATE CREATED 9 September 2020 FILE REFERENCE




INTERIOR VIEW ONTO BAY WINDOW IN POOR CONDITION.



© This drawing is the property of mitzman architects. No disclosure or copy of it may be made without the written permission of Mitzman Architects.

- For construction purposes:
 Do not scale this drawing.
 All dimensions and levels to be checked on site.
- Discrepancies to be reported to Mitzman Architects before proceeding.
 - If in any doubt about information on this drawing
- contact Mitzman Architects.

REVISION NUMBER DATE NOTES

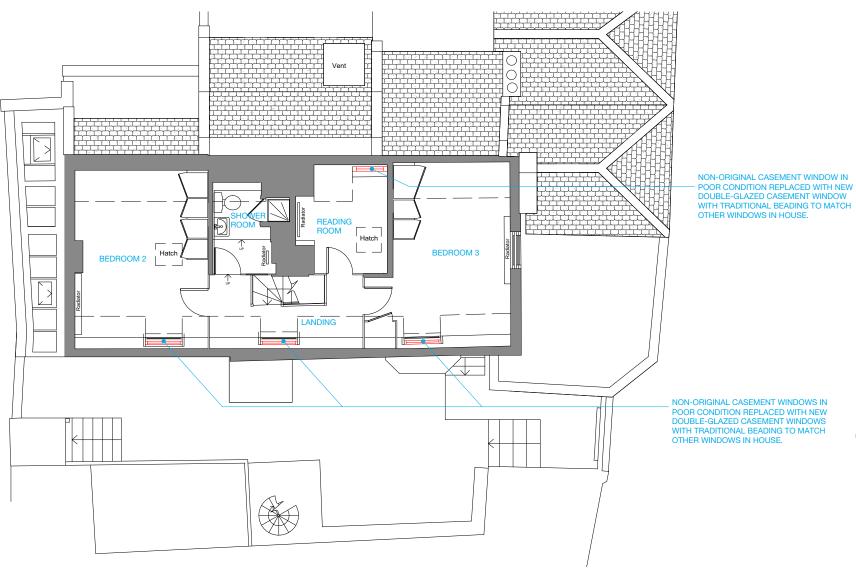





Unit 1 Primrose Mews



Ma MITZMAN architects llp

020 7722 8525

mail@mitzmanarchitects.com Sharpleshall Street www.mitzmanarchitects.com London NW1 8YW

CLIENT Mr Ian Greenhalgh

PROJECT
19 The Mount, Hampstead, London NW3 6ST

SHEET TITLE
Existing Second Floor Plan


DATE CREATED 9 September 2020

FILE REFERENCE



EXISTING NON-ORIGINAL CASEMENT WINDOWS IN VERY POOR CONDITION.



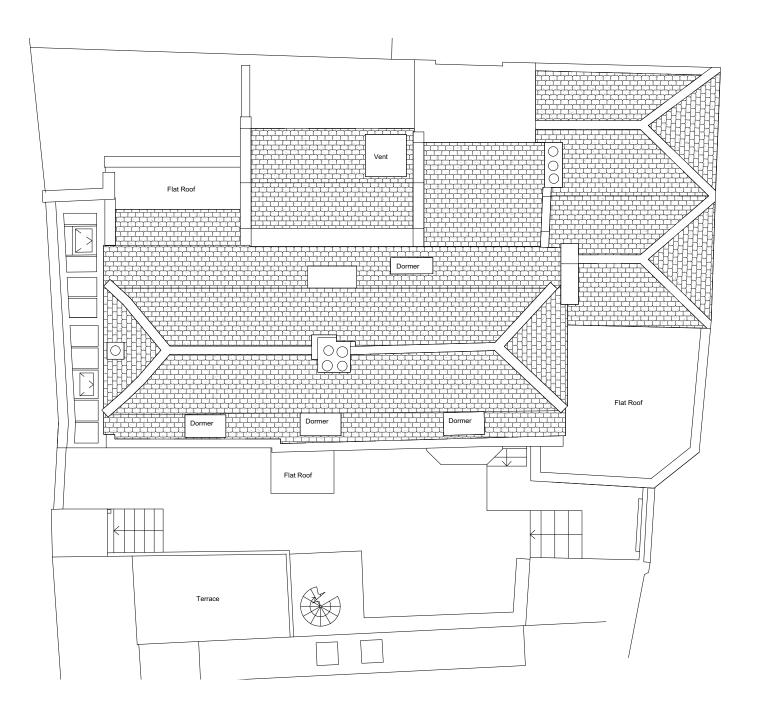


© This drawing is the property of mitzman architects. No disclosure or copy of it may be made without the written permission of Mitzman Architects.

- For construction purposes:
 Do not scale this drawing.
 All dimensions and levels to be checked on site.

All dimensions and levels to be checked on site.
 Discrepancies to be reported to Mitzman Architects before proceeding.
 If in any doubt about information on this drawing contact Mitzman Architects.

REVISION NUMBER DATE

VOIVIDEIL	DAIL	D1	INOIL

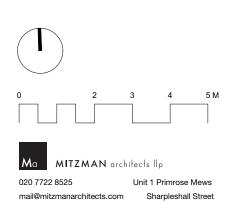

www.mitzmanarchitects.com London NW1 8YW CLIENT Mr Ian Greenhalgh

PROJECT 19 The Mount, Hampstead, London NW3 6ST

SHEET TITLE
Existing Roof Plan

SCALE 1:100

DATE CREATED 9 September 2020

FILE REFERENCE





© This drawing is the property of mitzman architects. No disclosure or copy of it may be made without the written permission of Mitzman Architects.


- For construction purposes:
 Do not scale this drawing.
 All dimensions and levels to be checked on site.
- Discrepancies to be reported to Mitzman Architects before proceeding.
 - If in any doubt about information on this drawing
- contact Mitzman Architects.

REVISION			
NUMBER	DATE	BY	NOTES

KEY PLAN

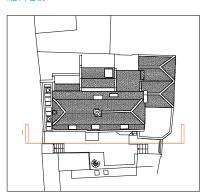

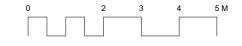

 

020 7722 8525 Unit 1 Primrose Mews mail@mitzmanarchitects.com Sharpleshall Street www.mitzmanarchitects.com London NW1 8YW

CLIENT Mr Ian Greenhalgh

PROJECT
19 The Mount, Hampstead, London NW3 6ST

SHEET TITLE
Existing Elevation 1 (South)

1:100

DATE CREATED 9 September 2020

FILE REFERENCE

DRAWING NUMBER REVISION

322-DWG-020




© This drawing is the property of mitzman architects. No disclosure or copy of it may be made without the written permission of Mitzman Architects.


- For construction purposes:
 Do not scale this drawing.
 All dimensions and levels to be checked on site.
- All dimensions and levels to be checked on site.
 Discrepancies to be reported to Mitzman Architects before proceeding.
 If in any doubt about information on this drawing contact Mitzman Architects.

REVISION

ILVIOIOIV					
	NUMBER	DATE	BY	NOTE	



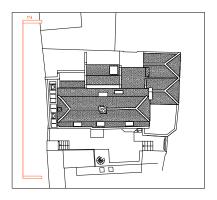

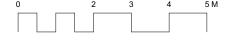



Unit 1 Primrose Mews 020 7722 8525 mail@mitzmanarchitects.com

www.mitzmanarchitects.com London NW1 8YW

CLIENT Mr Ian Greenhalgh

PROJECT 19 The Mount, Hampstead, London NW3 6ST


SHEET TITLE
Existing Elevation 2 (West)

SCALE 1:100

DATE CREATED 9 September 2020

FILE REFERENCE

Sharpleshall Street

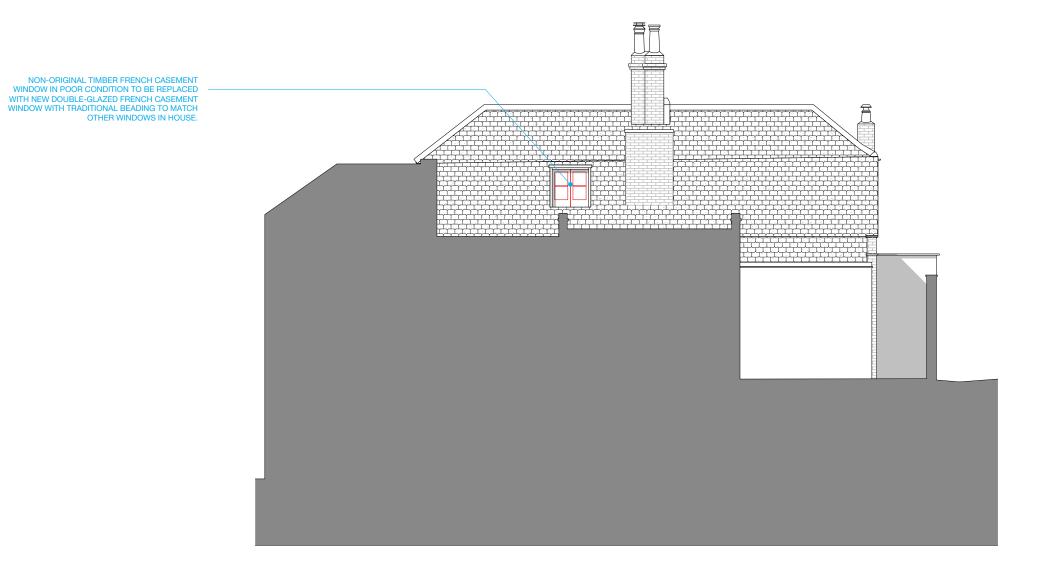



© This drawing is the property of mitzman architects. No disclosure or copy of it may be made without the written permission of Mitzman Architects.

- For construction purposes:
 Do not scale this drawing.
 All dimensions and levels to be checked on site.
- All dimensions and levels to be checked on site.
 Discrepancies to be reported to Mitzman Architects before proceeding.
 If in any doubt about information on this drawing contact Mitzman Architects.

IEVIOIOIV			
NUMBER	DATE	BY	NOTE

KEY PLAN

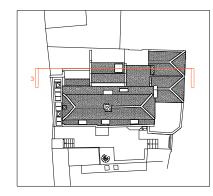

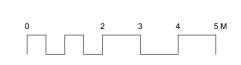

Ma MITZMAN architects Ilp 020 7722 8525 Unit 1 Primrose Mews mail@mitzmanarchitects.com Sharpleshall Street

www.mitzmanarchitects.com London NW1 8YW

CLIENT Mr Ian Greenhalgh

PROJECT 19 The Mount, Hampstead, London NW3 6ST

SHEET TITLE
Existing Elevation 3 (North)

SCALE 1:100

DATE CREATED 9 September 2020

FILE REFERENCE