


- For construction purposes: Do not scale this drawing. All dimensions and levels to be checked on site.
- All alimensions and levels to be checked on site.
 Discrepancies to be reported to Mitzman Architects before proceeding.
 If in any doubt about information on this drawing contact Mitzman Architects.


REVISION NUMBER DATE BY NOTES

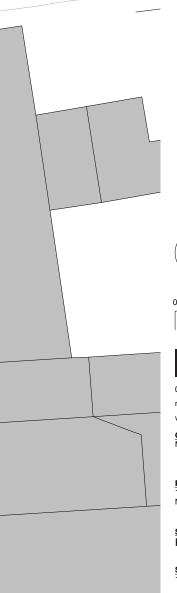





322-DWG-100

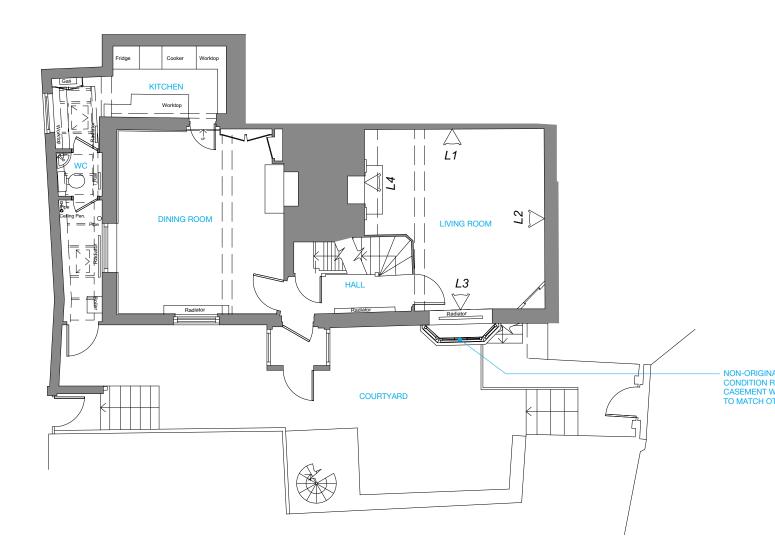






For construction purposes: - Do not scale this drawing. - All dimensions and levels to be checked on site.

All alimensions and levels to be checked on site.
 Discrepancies to be reported to Mitzman Architects before proceeding.
 If in any doubt about information on this drawing contact Mitzman Architects.

REVISION NUMBER DATE BY NOTES

- NON-ORIGINAL CASEMENT WINDOWS IN POOR CONDITION REPLACED WITH NEW DOUBLE-GLAZED CASEMENT WINDOWS WITH TRADITIONAL BEADING TO MATCH OTHER WINDOWS IN HOUSE.

EXISTING NON-ORIGINAL CASEMENT WINDOWS IN POOR CONDITION.

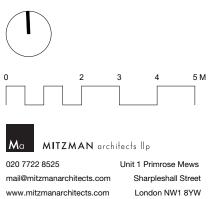

CLIENT Mr Ian Greenhalgh

PROJECT 19 The Mount, Hampstead, London NW3 6ST

<u>SHEET TITLE</u> Proposed Ground Floor Plan

SCALE 1:100


DATE CREATED 9 September 2020

FILE REFERENCE

DRAWING NUMBER

322-DWG-102

REVISION

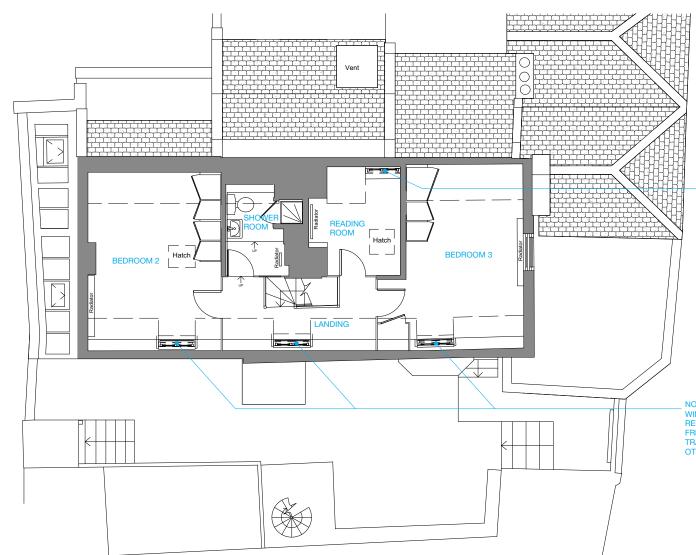





EXISTING NON-ORIGINAL CASEMENT WINDOWS IN VERY POOR CONDITION.

For construction purposes: - Do not scale this drawing. - All dimensions and levels to be checked on site. - Discrepancies to be reported to Mitzman Architects

before proceeding. - If in any doubt about information on this drawing contact Mitzman Architects.

REVISION NUMBER DATE BY NOTES

NON-ORIGINAL FRENCH CASEMENT WINDOWS IN POOR CONDITION REPLACED WITH NEW DOUBLE-GLAZED FRENCH CASEMENT WINDOWS WITH TRADITIONAL BEADING TO MATCH OTHER WINDOWS IN HOUSE.

NON-ORIGINAL FRENCH CASEMENT NUN-ORIGINAL FRENCH CASEMENT WINDOWS IN POOR CONDITION REPLACED WITH NEW DOUBLE-GLAZED FRENCH CASEMENT WINDOWS WITH TRADITIONAL BEADING TO MATCH OTHER WINDOWS IN HOUSE.







Ma MITZMAN architects IIp

020 7722 8525 mail@mitzmanarchitects.com www.mitzmanarchitects.com

Unit 1 Primrose Mews Sharpleshall Street London NW1 8YW

CLIENT Mr Ian Greenhalgh

PROJECT 19 The Mount, Hampstead, London NW3 6ST

SHEET TITLE Proposed Second Floor Plan

SCALE 1:100


DATE CREATED 9 September 2020

FILE REFERENCE

REVISION

DRAWING NUMBER 322-DWG-104

EXISTING NON-ORIGINAL CASEMENT WINDOWS IN VERY POOR CONDITION.

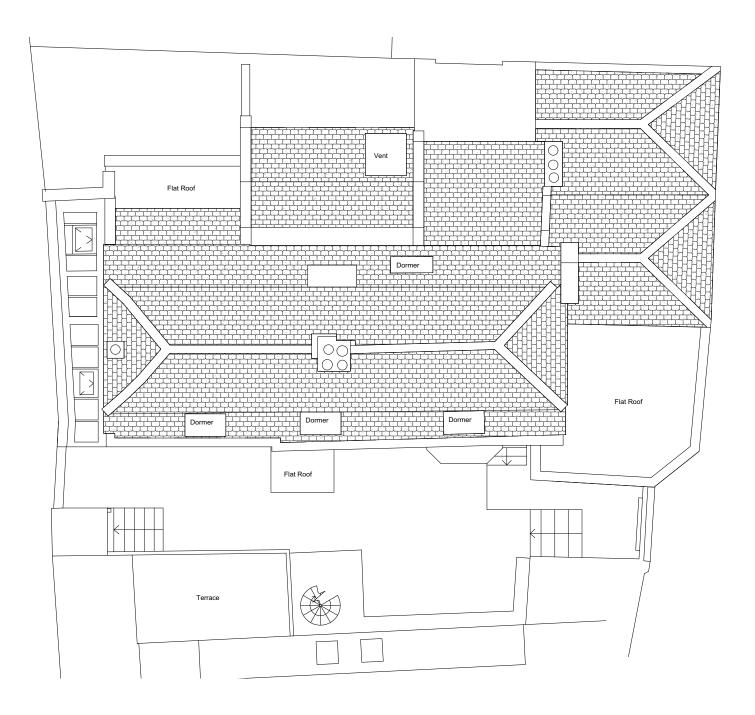

For construction purposes: - Do not scale this drawing. - All dimensions and levels to be checked on site.

All alimensions and levels to be checked on site.
 Discrepancies to be reported to Mitzman Architects before proceeding.
 If in any doubt about information on this drawing contact Mitzman Architects.

REVISION NUMBER DATE BY NOTES










For construction purposes: - Do not scale this drawing. - All dimensions and levels to be checked on site. - Discrepancies to be reported to Mitzman Architects

before proceeding. - If in any doubt about information on this drawing


contact Mitzman Architects.

REVISION			
NUMBER	DATE	BY	NOTES

KEY PLAN

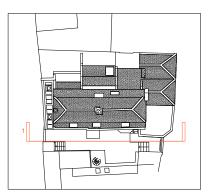

- NON-ORIGINAL CASEMENT WINDOWS IN POOR CONDITION REPLACED WITH NEW DOUBLE-GLAZED CASEMENT WINDOWS WITH TRADITIONAL BEADING TO MATCH OTHER WINDOWS IN HOUSE.

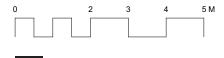

Ma MITZMAN architects IIp

020 7722 8525 mail@mitzmanarchitects.com www.mitzmanarchitects.com

Unit 1 Primrose Mews Sharpleshall Street London NW1 8YW

CLIENT Mr Ian Greenhalgh

PROJECT 19 The Mount, Hampstead, London NW3 6ST

<u>SHEET TITLE</u> Proposed Elevation 1 (South)

SCALE 1:100

DATE CREATED 9 September 2020


FILE REFERENCE

REVISION

DRAWING NUMBER

322-DWG-120

EXISTING NON-ORIGINAL CASEMENT WINDOWS IN POOR CONDITION.

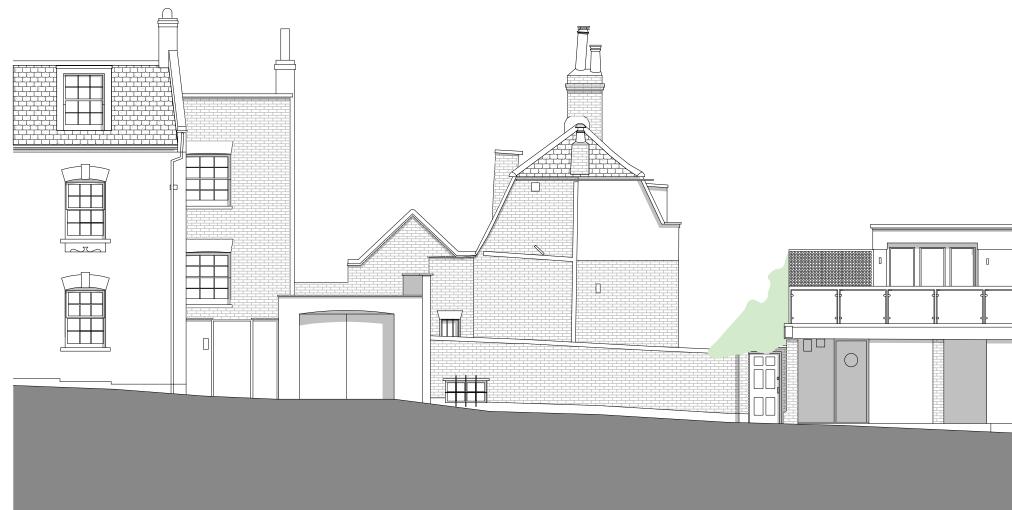



For construction purposes: - Do not scale this drawing. - All dimensions and levels to be checked on site.

All alimensions and levels to be checked on site.
 Discrepancies to be reported to Mitzman Architects before proceeding.
 If in any doubt about information on this drawing contact Mitzman Architects.

REVISION NUMBER DATE NOTES BY

KEY PLAN

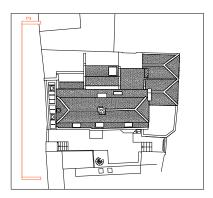

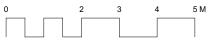



Ma MITZMAN architects Ilp

020 7722 8525

mail@mitzmanarchitects.com www.mitzmanarchitects.com

Unit 1 Primrose Mews Sharpleshall Street London NW1 8YW

CLIENT Mr Ian Greenhalgh

PROJECT 19 The Mount, Hampstead, London NW3 6ST

<u>SHEET TITLE</u> Proposed Elevation 2 (West)

SCALE 1:100


DATE CREATED 9 September 2020

FILE REFERENCE

DRAWING NUMBER

REVISION

322-DWG-121

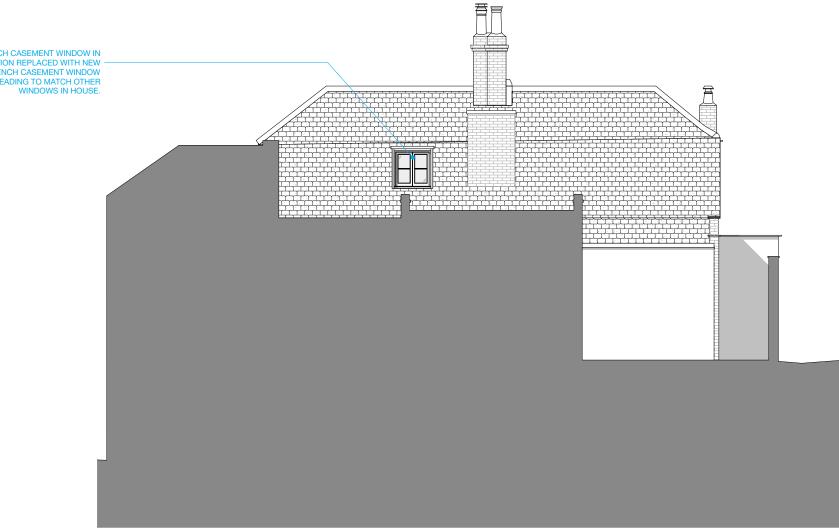

NON-ORIGINAL FRENCH CASEMENT WINDOW IN POOR CONDITION REPLACED WITH NEW -DOUBLE-GLAZED FRENCH CASEMENT WINDOW WITH TRADITIONAL BEADING TO MATCH OTHER WINDOWS IN HOUSE.


© This drawing is the property of mitzman architects. No disclosure or copy of it may be made without the written permission of Mitzman Architects.


For construction purposes: - Do not scale this drawing. - All dimensions and levels to be checked on site.

All alimensions and levels to be checked on site.
 Discrepancies to be reported to Mitzman Architects before proceeding.
 If in any doubt about information on this drawing contact Mitzman Architects.

REVISION			
NUMBER	DATE	BY	NOTES

KEY PLAN

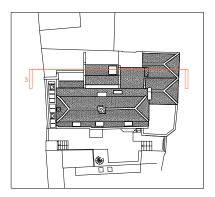

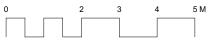



Ma MITZMAN architects IIp

Unit 1 Primrose Mews

mail@mitzmanarchitects.com www.mitzmanarchitects.com

Sharpleshall Street London NW1 8YW

CLIENT Mr Ian Greenhalgh

020 7722 8525

PROJECT 19 The Mount, Hampstead, London NW3 6ST

<u>SHEET TITLE</u> Proposed Elevation 3 (North)

SCALE 1:100

DATE CREATED 9 September 2020

FILE REFERENCE

DRAWING NUMBER

REVISION

322-DWG-122